


PLANS
NOT
TO
SCALE


FED. ROAD DIST. NO.	STATE	N.R.S. PROJ. NO.	FISCAL YEAR	SHEET NO.	TOT. SHEET
1	MONT.	293		1	3

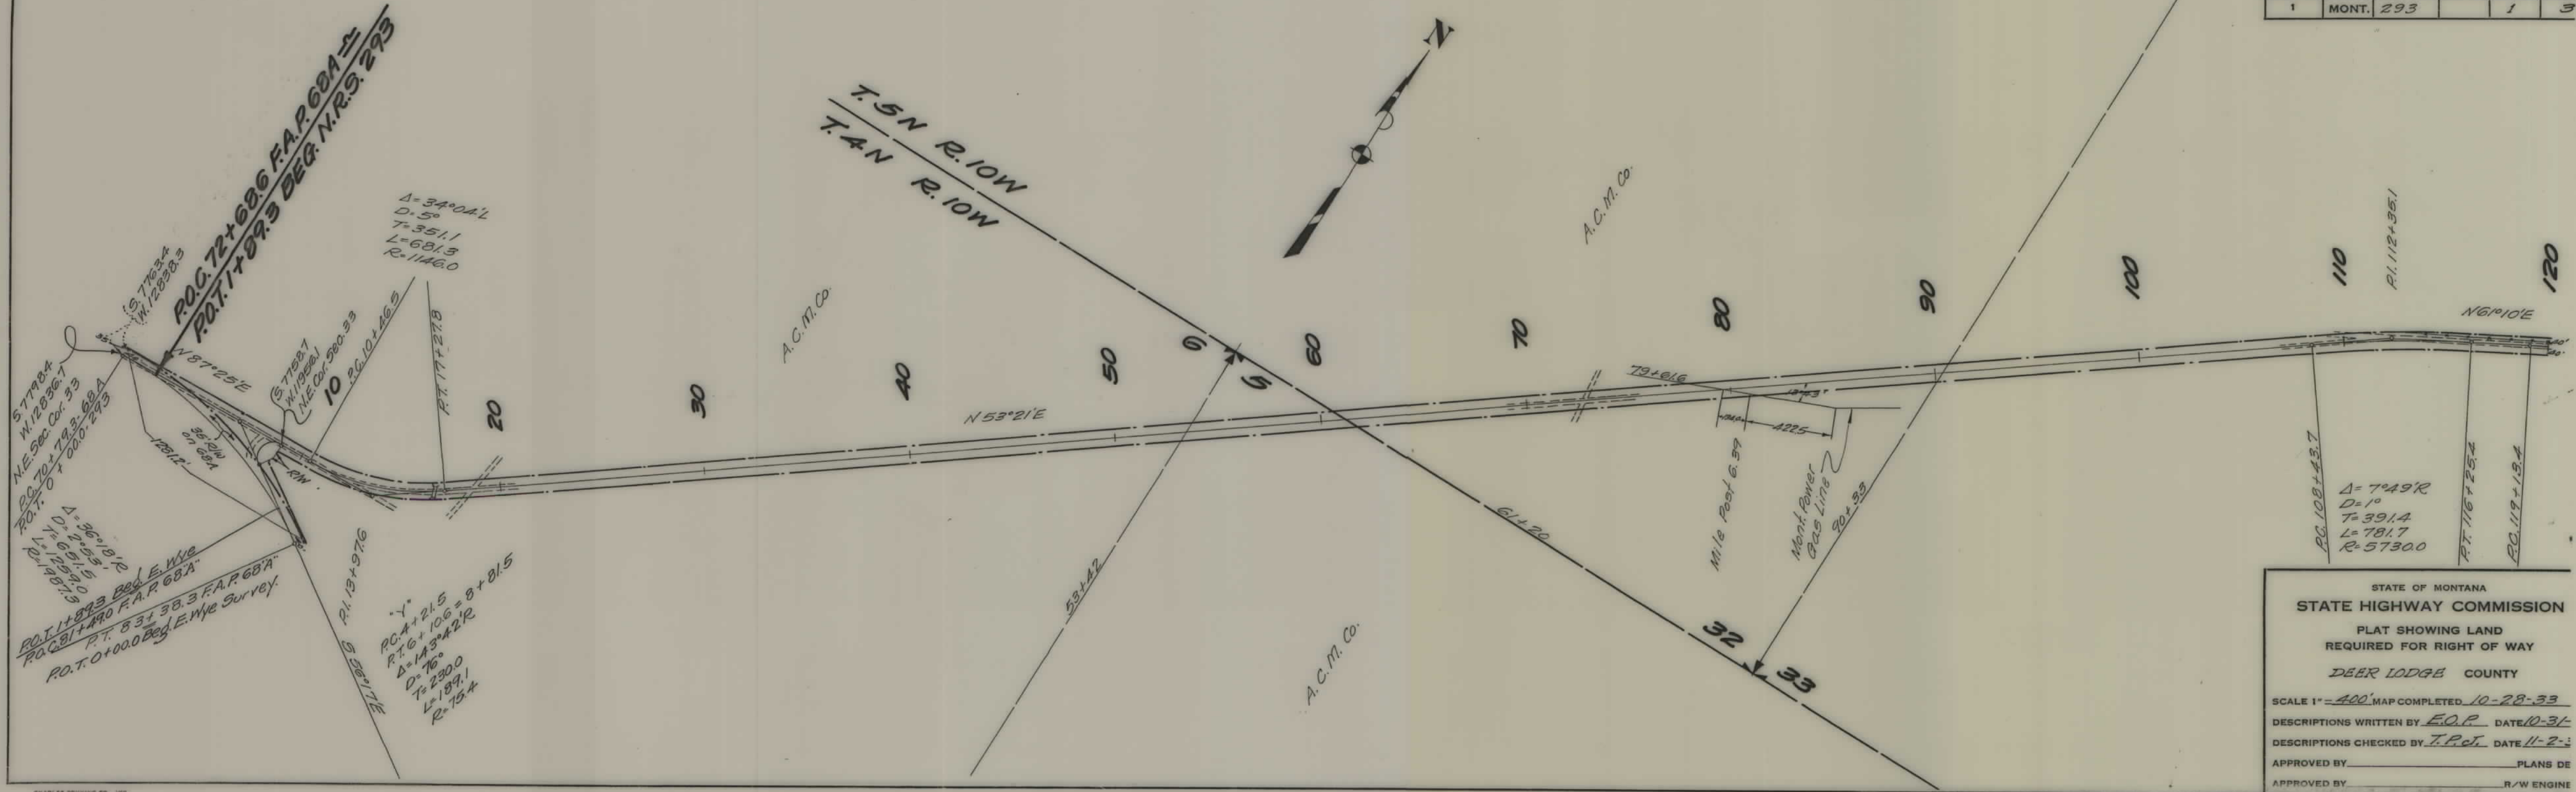

STATE OF MONTANA
STATE HIGHWAY COMMISSION
 PLAT SHOWING LAND
 REQUIRED FOR RIGHT OF WAY
 DEER LODGE COUNTY

SCALE 1" = 400'. MAP COMPLETED 10-28-33
 DESCRIPTIONS WRITTEN BY E.O.P. DATE 10-31-
 DESCRIPTIONS CHECKED BY T.P.C.I. DATE 11-2-
 APPROVED BY _____ PLANS DE
 APPROVED BY _____ R/W ENGINE

FED. ROAD DIST. NO.	STATE	N.R.S. PROJ. NO.	FISCAL YEAR	SHEET NO.	TOT. SHEET
1	MONT.	293		2	3

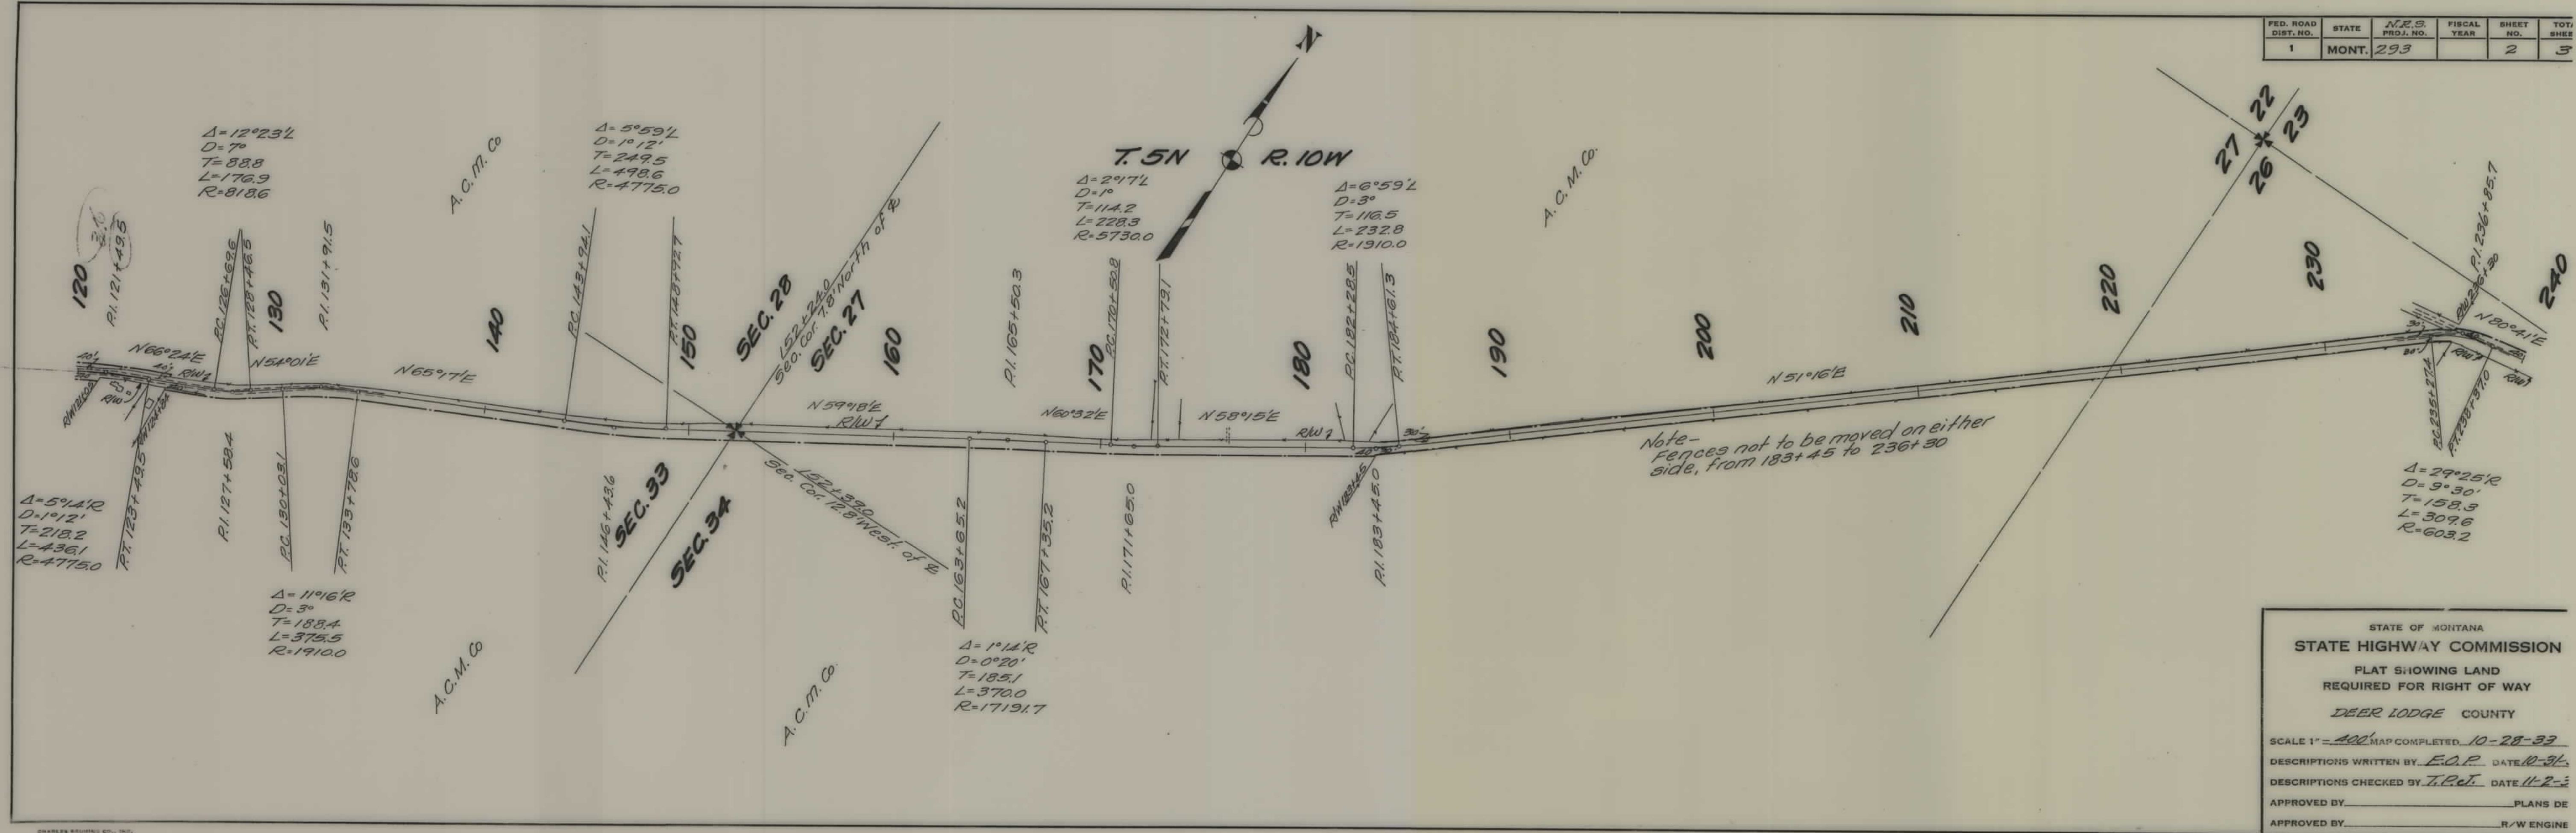

STATE OF MONTANA
 STATE HIGHWAY COMMISSION
 PLAT SHOWING LAND
 REQUIRED FOR RIGHT OF WAY
 DEER LODGE COUNTY

SCALE 1" = 400' MAP COMPLETED 10-28-33
 DESCRIPTIONS WRITTEN BY E.O.P. DATE 10-31-33
 DESCRIPTIONS CHECKED BY J.P.C. DATE 11-2-33
 APPROVED BY _____ PLANS DE
 APPROVED BY _____ R/W ENGINE

