


PLANS

NOT

TO

SCALE

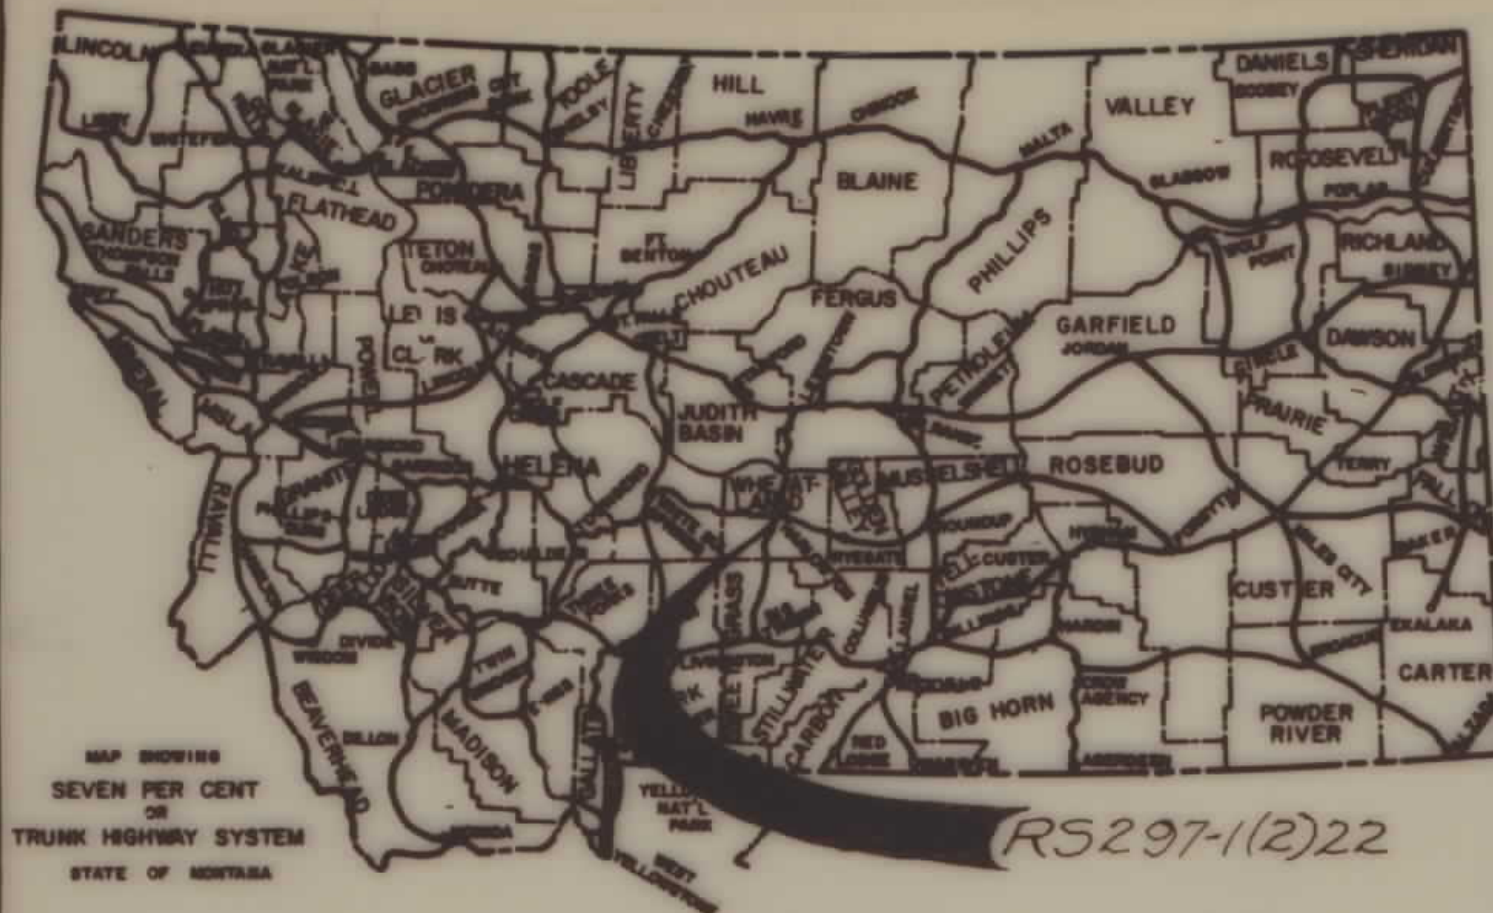

STATE	PROJECT NO.	SHEET NO.	TOTAL SHEETS
MONT.	RS297-1(2)22	1	12

CARELESS CREEK-NORTH

STATE OF MONTANA
DEPARTMENT OF HIGHWAYS
RIGHT OF WAY PLAN OF
FEDERAL AID PROJECT NO. RS297-1(2)22 R/W

CARELESS CREEK-NORTH
WHEATLAND COUNTY
5.40 MILES

INDEX

PARCEL NO.	OWNERSHIPS	SHEET NO.
1	Thomas N. Glennie Jr.	2, 3, 4, 5
2	J.C. HANNAH	2, 3, 4
3	State of Montana	2, 5, 6
4	Charles H. Meyers	5, 6, 7
5	J.C. HANNAH	6, 7, 8
6	Charles H. & Grace Meyers	8, 9
7	Ann D. Mills	8
8	DOUGLAS A. ROSS	9, 10, 11
9	Thomas N. Glennie Jr.	11, 12
10	Elsie R. Barnes	11, 12
11	THOMAS NEIL GLENNIE	2, 3
	JAMES K. ROSS	


CONVENTIONAL SIGNS

PROPOSED RIGHT OF WAY LINE	---
EXISTING RIGHT OF WAY LINE	---
RAILROAD RIGHT OF WAY LINE	---
CENTERLINE (C) OR PROJECTED LINE	---
STK'D CENTERLINE	---
OWNERSHIP BOUNDARY	---
PRESENT TRAVELED WAY (P.T.W.)	---
R/W LINE FENCED	---
CONSTRUCTION LIMITS	CUT --- FILL ---
FENCE LINE	---
CONTROL OF ACCESS WITH FENCE	---
EXISTING LIMITED ACCESS	---
GATE IN FENCE	---
CATTLE GUARD = 24'	---
STATE & NATIONAL BORDER LINES	---
CITY OR TOWN LIMITS LINE	---
COUNTY LINE	---
RESERVATION LINE	---
TOWNSHIP & SECTION LINE	---
1/4 & 1/2 SECTION LINE	---
SECTION CORNER	FOUND UNFOUND
1/4 SECTION COR.	---
1/16 SECTION COR.	---
CENTER OF SECTION	---
TELEPHONE OR TELEGRAPH POLES IN PLACE	---
POWER POLES IN PLACE	---
TEL. OR TEL. OR POWER POLES TO BE MOVED	---
NEW PIPES	---
OLD PIPES IN PLACE	---
OUTLET DITCH	---
INLET DITCH	---
DITCHES	---
CHANNEL CHANGES	---
BRIDGES	---
RAILROADS	---
PARCEL NUMBER	---
NEW APPROACH	---
EXISTING APPROACH	---
LIMITED ACCESS	---

RELATED PROJECTS

ASSOCIATED PROJECT AGREEMENT NUMBERS

RS297-1(3)22(CONST)
RS297-1(1)22 P.E.

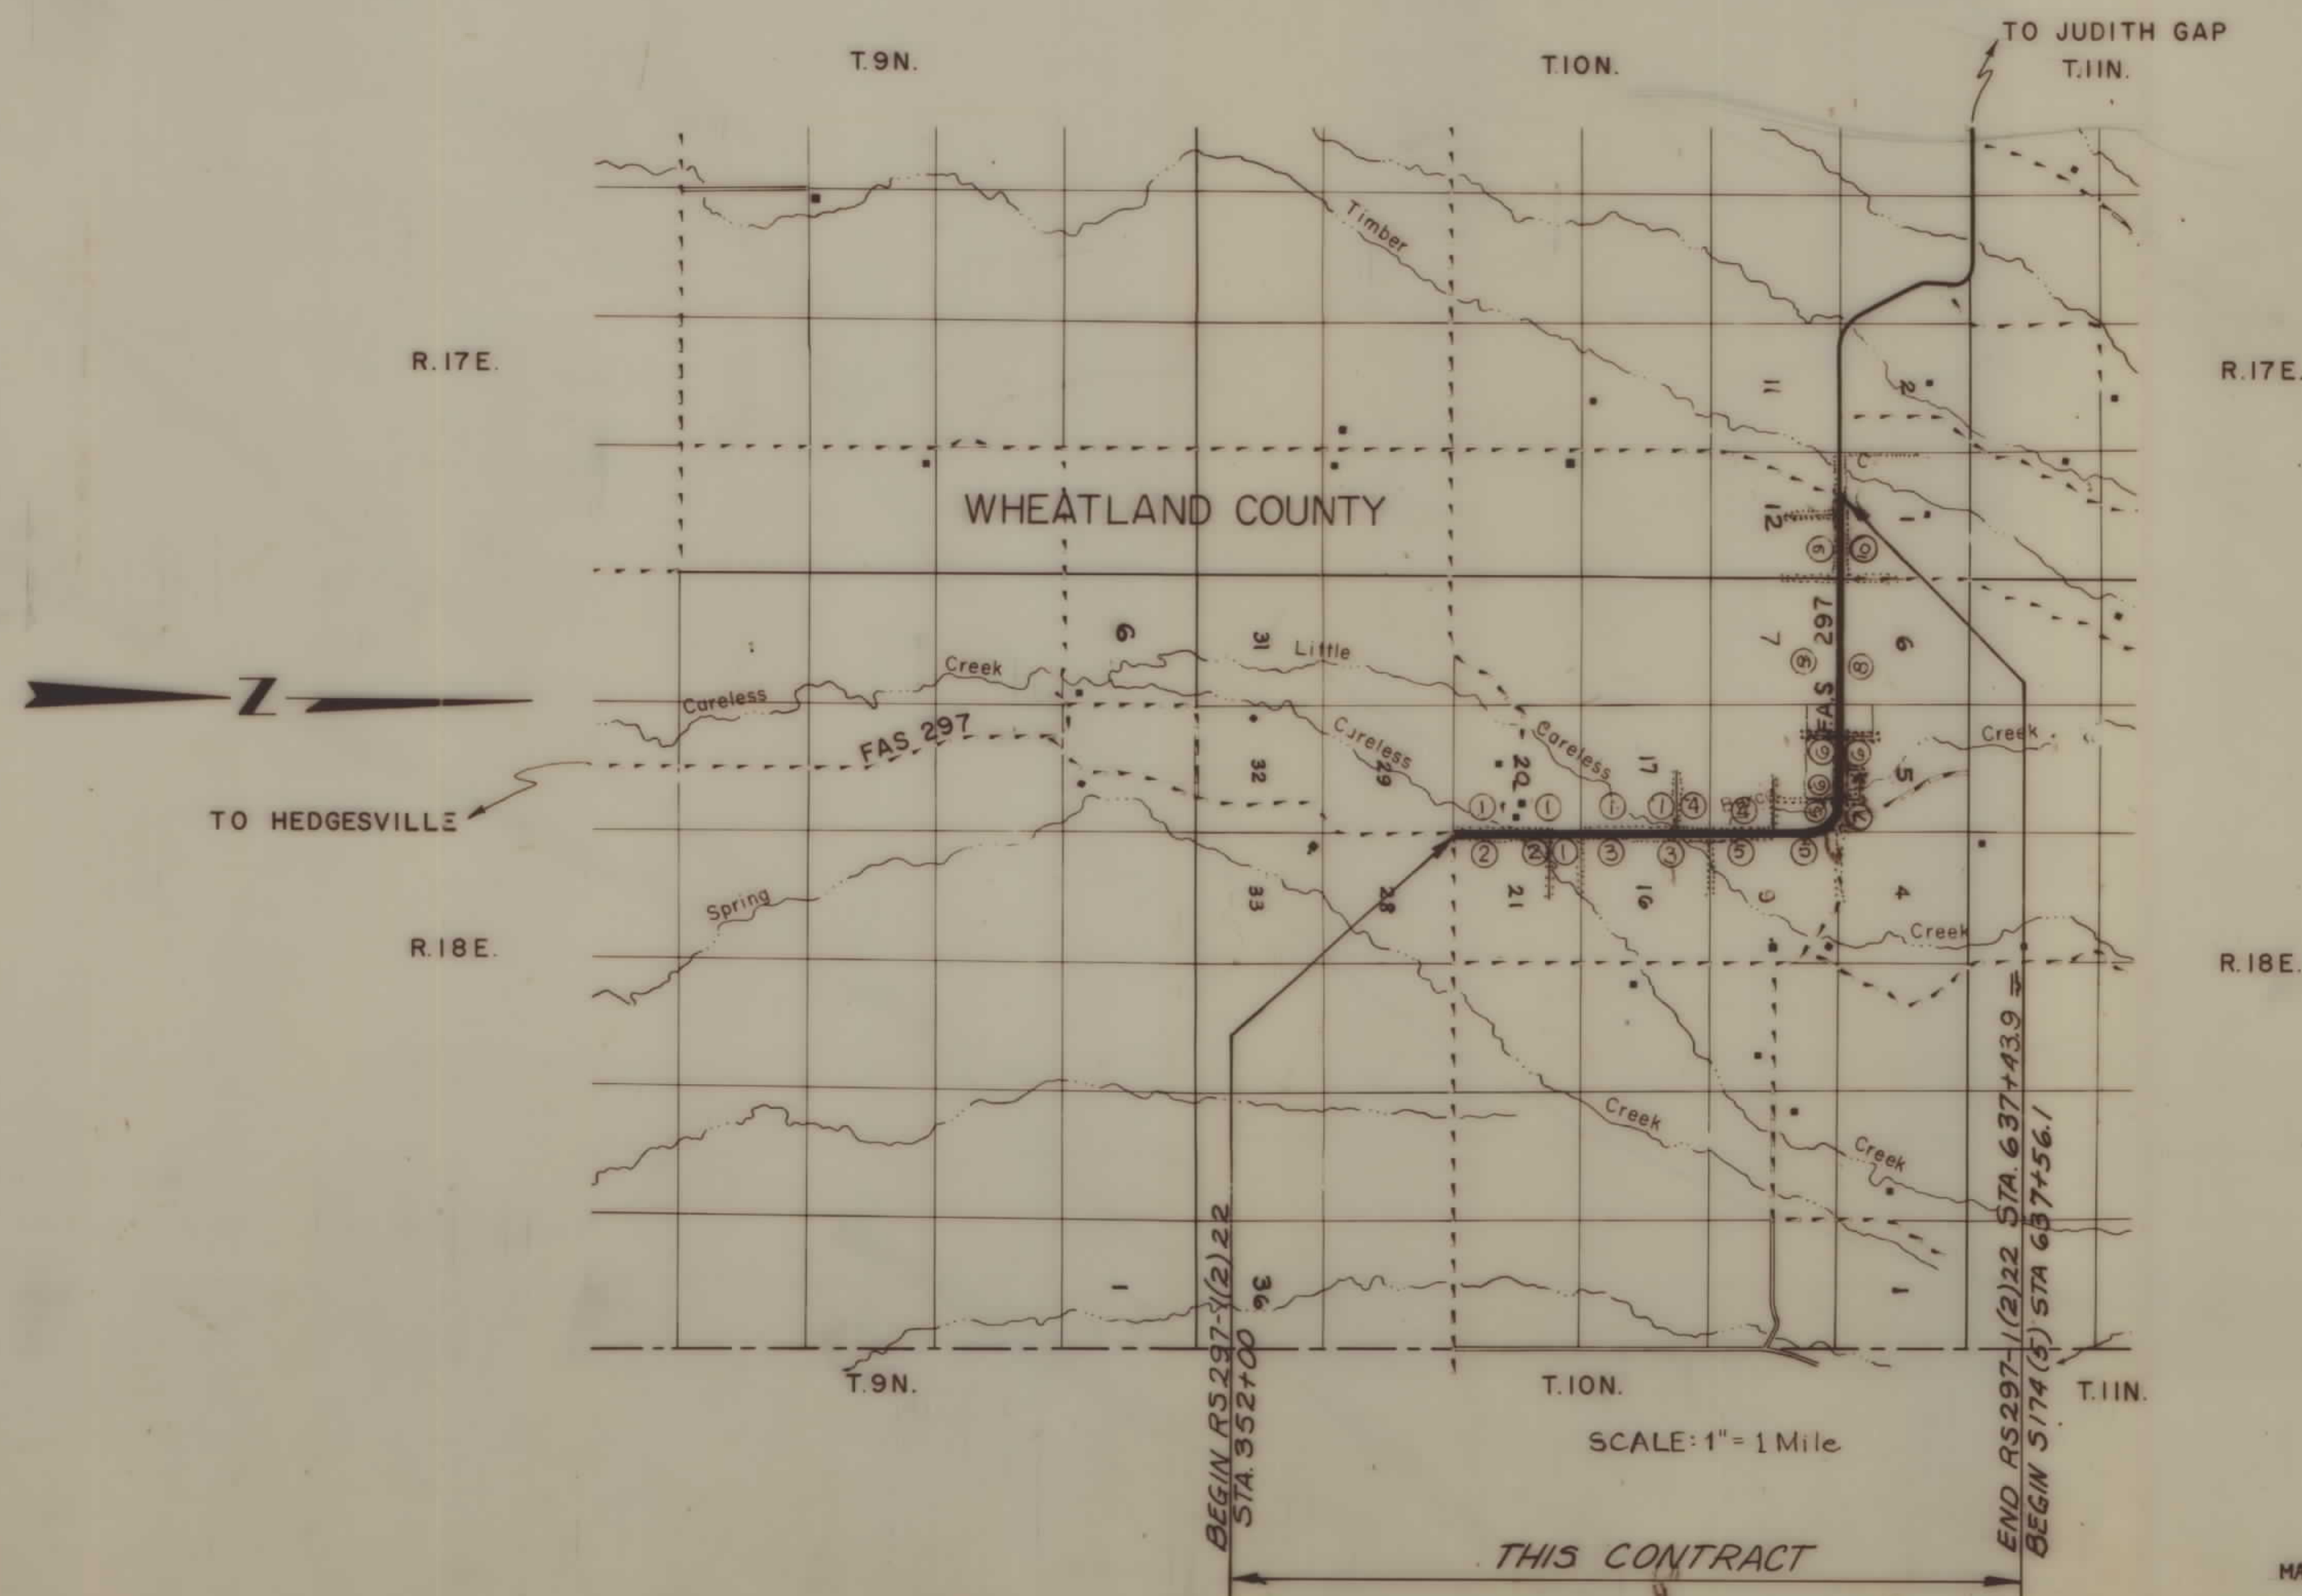

STATE OF MONTANA DEPARTMENT OF HIGHWAYS	
APPROVED: <i>December 22 19 88</i>	
GARY J. WICKS DIRECTOR OF HIGHWAYS BY <i>Stephen C. Kologi</i>	
CHIEF PRECONSTRUCTION BUREAU	
U.S. DEPARTMENT OF TRANSPORTATION FEDERAL HIGHWAY ADMINISTRATION	
APPROVED:	
DIVISION ADMINISTRATOR	DATE <i>1/26/89</i>

MAP REVISED: 3-21-87, 5-9-85, 5-29-85
10-18-95, 5-14-99

STATE OF MONTANA	PROJECT	SHEET	TOTAL
	NO.	NO.	SHEETS
	RS297-1(2)22	5	12

423+01
HIGH PRESSURE GAS LINE X-ING
CONT. OIL
STEEL 12"Ø
COVER 30"

NE 1/4 SE 1/4 SEC. 17
①

SE 1/4 NE SEC. 17
①

NE 1/4 NE 1/4 SEC. 17
④

SEC. 17

SEC. 16
④

NW 1/4 SW 1/4 SEC. 16
③

SW 1/4 NW 1/4 SEC. 16
③

NW 1/4 NW 1/4 SEC. 16
③

State of Montana
Total = 40 AC.
Gross = 2.96 AC.
PTW = 0.91 AC.
Net = 2.05 AC.
Rem Rt = 37.04 AC.
Rem Lt = 0

State of Montana
Total = 40 AC.
Gross = 2.94 AC.
PTW = 0.91 AC.
Net = 2.03 AC.
Rem Rt = 37.06 AC.
Rem Lt = 0

State of Montana
Total = 40 AC.
Gross = 2.62 AC.
PTW = 0.91 AC.
Net = 1.71 AC.
Rem Rt = 37.38 AC.
Rem Lt = 0.00 AC.
Permit = 1.46 AC.

BACKSLOPE LIMITS
INCLUDE ROUNDING
CONSTRUCTION LIMITS
TOP OF CUT
TOE OF FILL


MAP TRANS. TO R/W 12-22-88
MAP REVISED 1-30-95, 5-9-95, 10-18-95
FHWA APPROVAL 1/26/99

STATE OF MONTANA
DEPARTMENT OF HIGHWAYS
LAND REQUIRED FOR RIGHT OF WAY
WHEATLAND COUNTY
SCALE 1"=100' MAP COMPLETED

OWNERSHIPS									
PARCEL	NAME	ADDRESS	TOTAL AREA	GROSS R/W AREA	R.T.W. AREA	AREA TO BE ACQUIRED	REMAINDER		CONST. PERMIT AREA
							LEFT	RIGHT	
8	DOUGLAS A. ROSS	P.O. Box 64, Judith Gap, MT 59453	1.421.78 AC	27.09 AC	9.03 AC	18.06 AC			
9	Thomas N. Glennie Jr	See Sheet No. 12							
10	Elsie R. Barnes	See Sheet No. 12							
	96 T. Neil & 4 Bruce Glennie								

STATE OF MONTANA	PROJECT NO.	SHEET NO.	TOTAL SHEETS
	RS297-1(2)22	11	12

CARELESS CREEK-NORTH

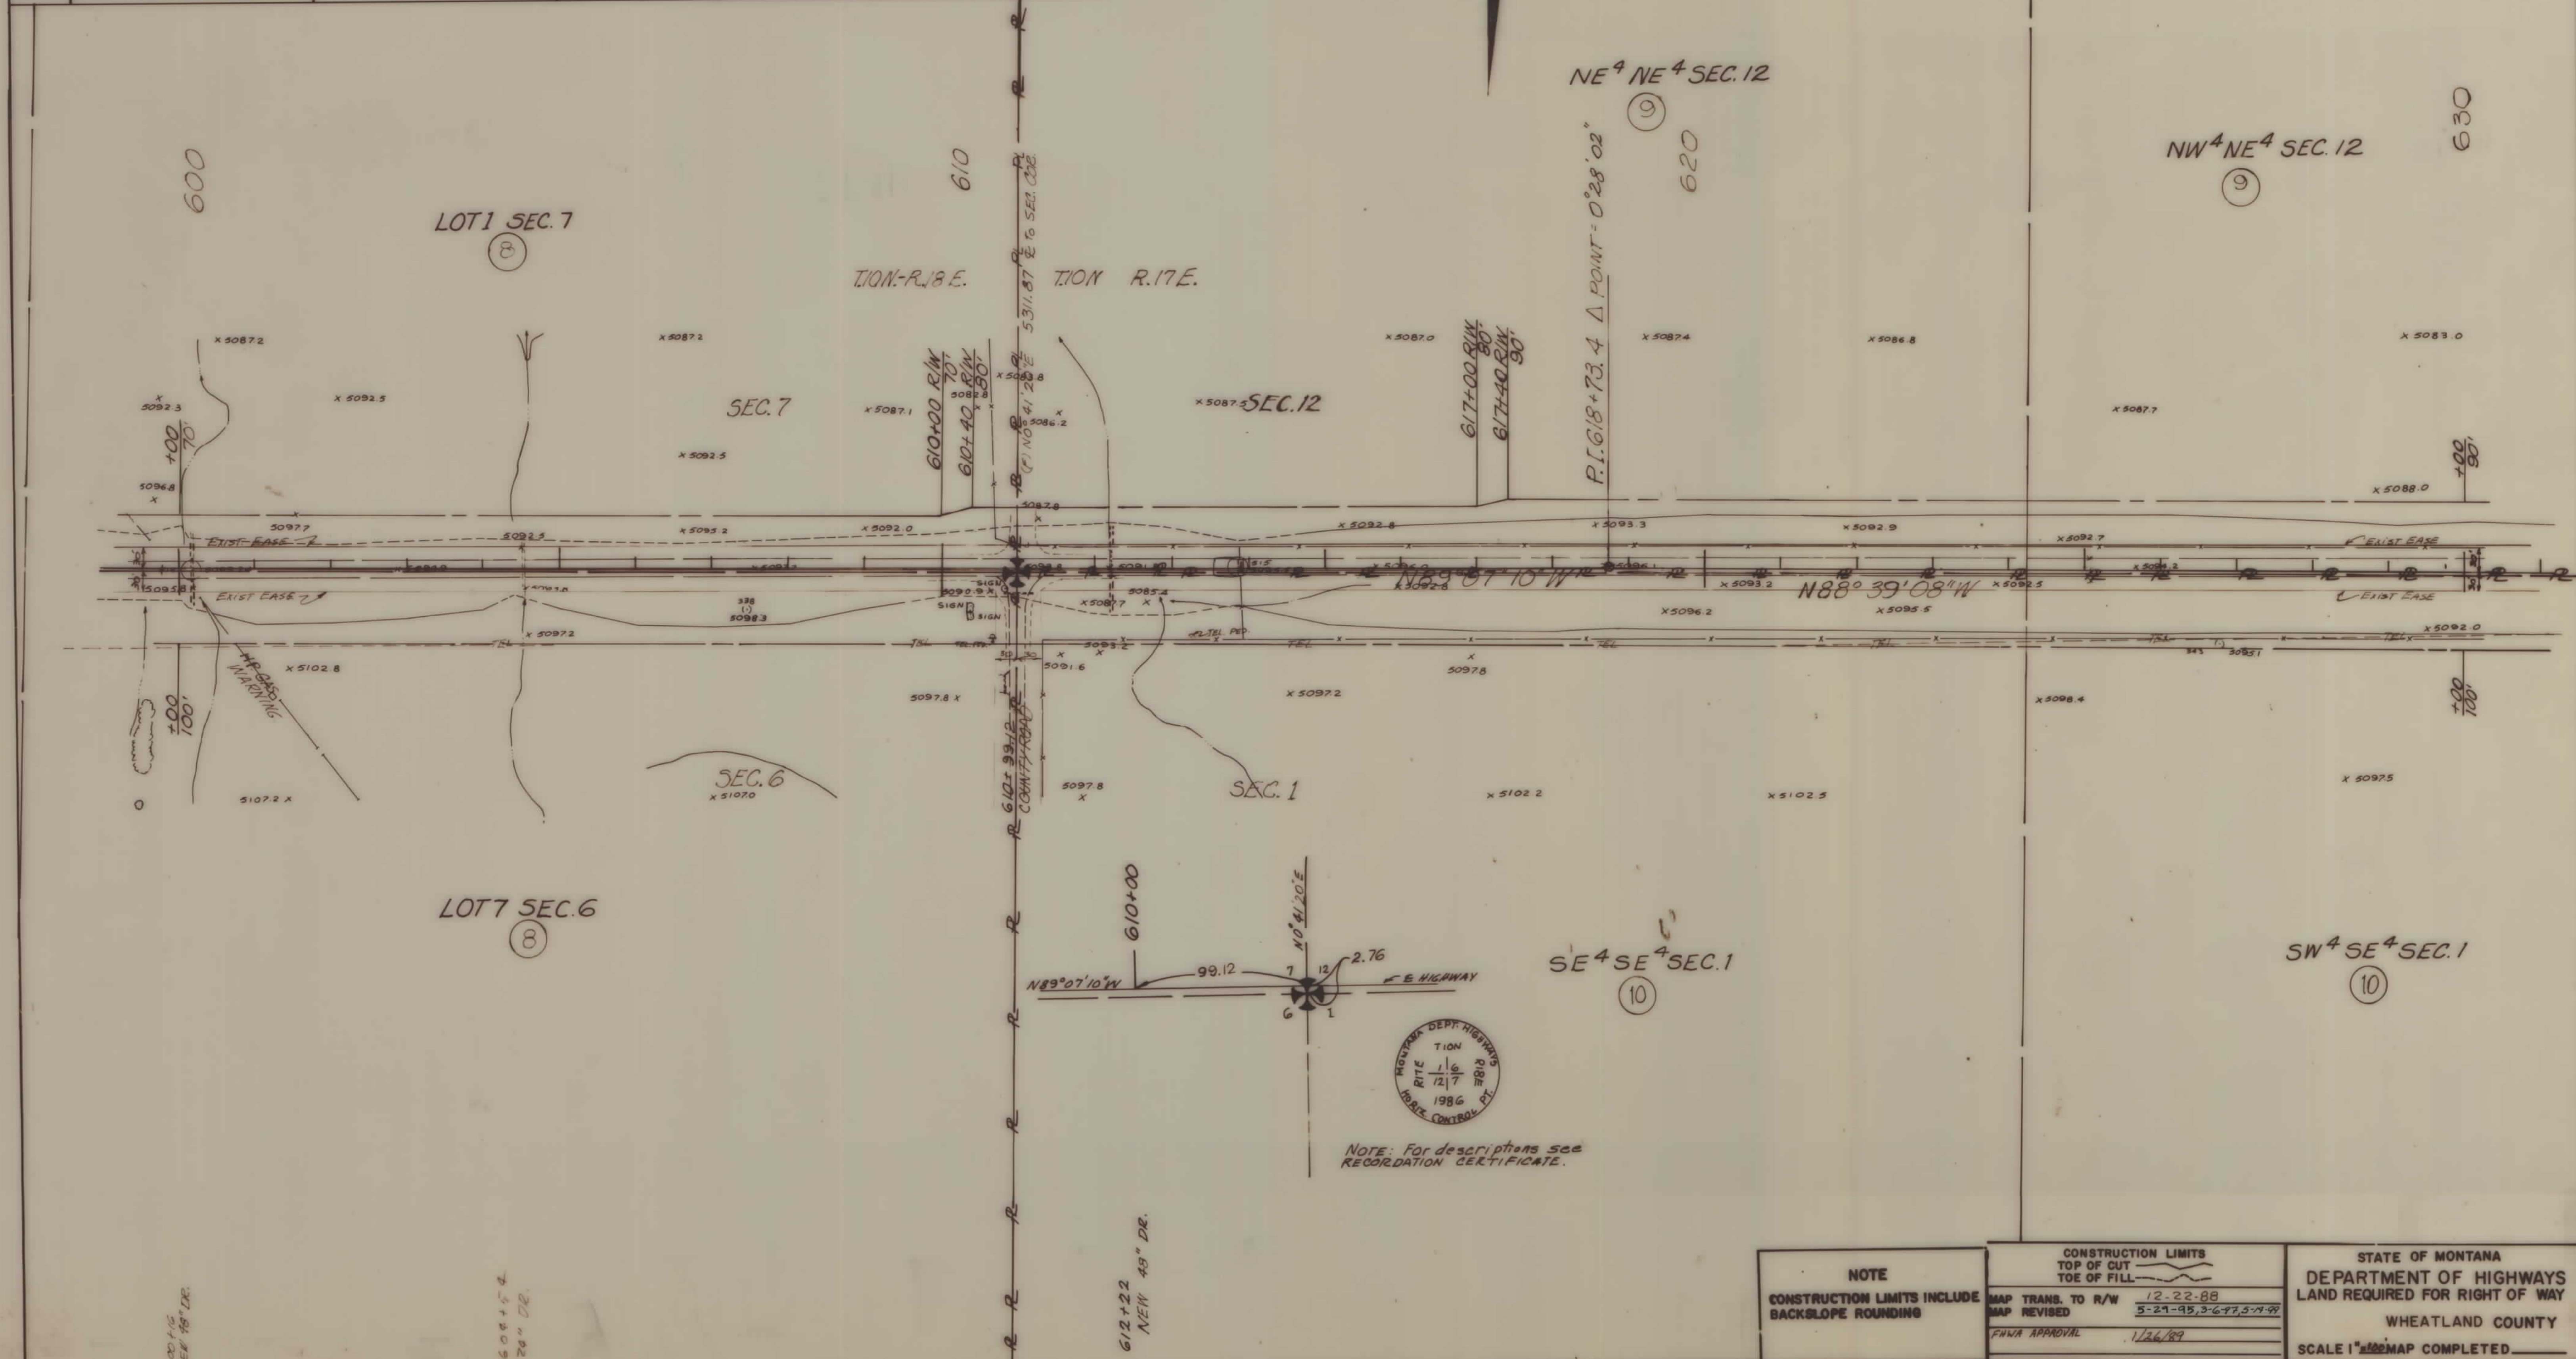

NOTE	CONSTRUCTION LIMITS		STATE OF MONTANA DEPARTMENT OF HIGHWAYS LAND REQUIRED FOR RIGHT OF WAY WHEATLAND COUNTY SCALE 1"=100' MAP COMPLETED
	TOP OF CUT	TOE OF FILL	
CONSTRUCTION LIMITS INCLUDE BACKSLOPE ROUNDING	12-22-88	5-29-95, 3-6-97, 3-7-99	
	MAP TRANS. TO R/W	MAP REVISED	
	FWMA APPROVAL	1/26/89	

