

PLANS


NOT

TO

SCALE

FED. ROAD DIST. NO.	STATE	FED. AID PROJECT NUMBERS		STATE NO.	SHEET NO.	TOTAL SHEETS
		CONST. NO.	R/W NO.			
8	MONT.	S 291 (6)	S 291 (3)	3291-03	1	5

AVON - HELMVILLE

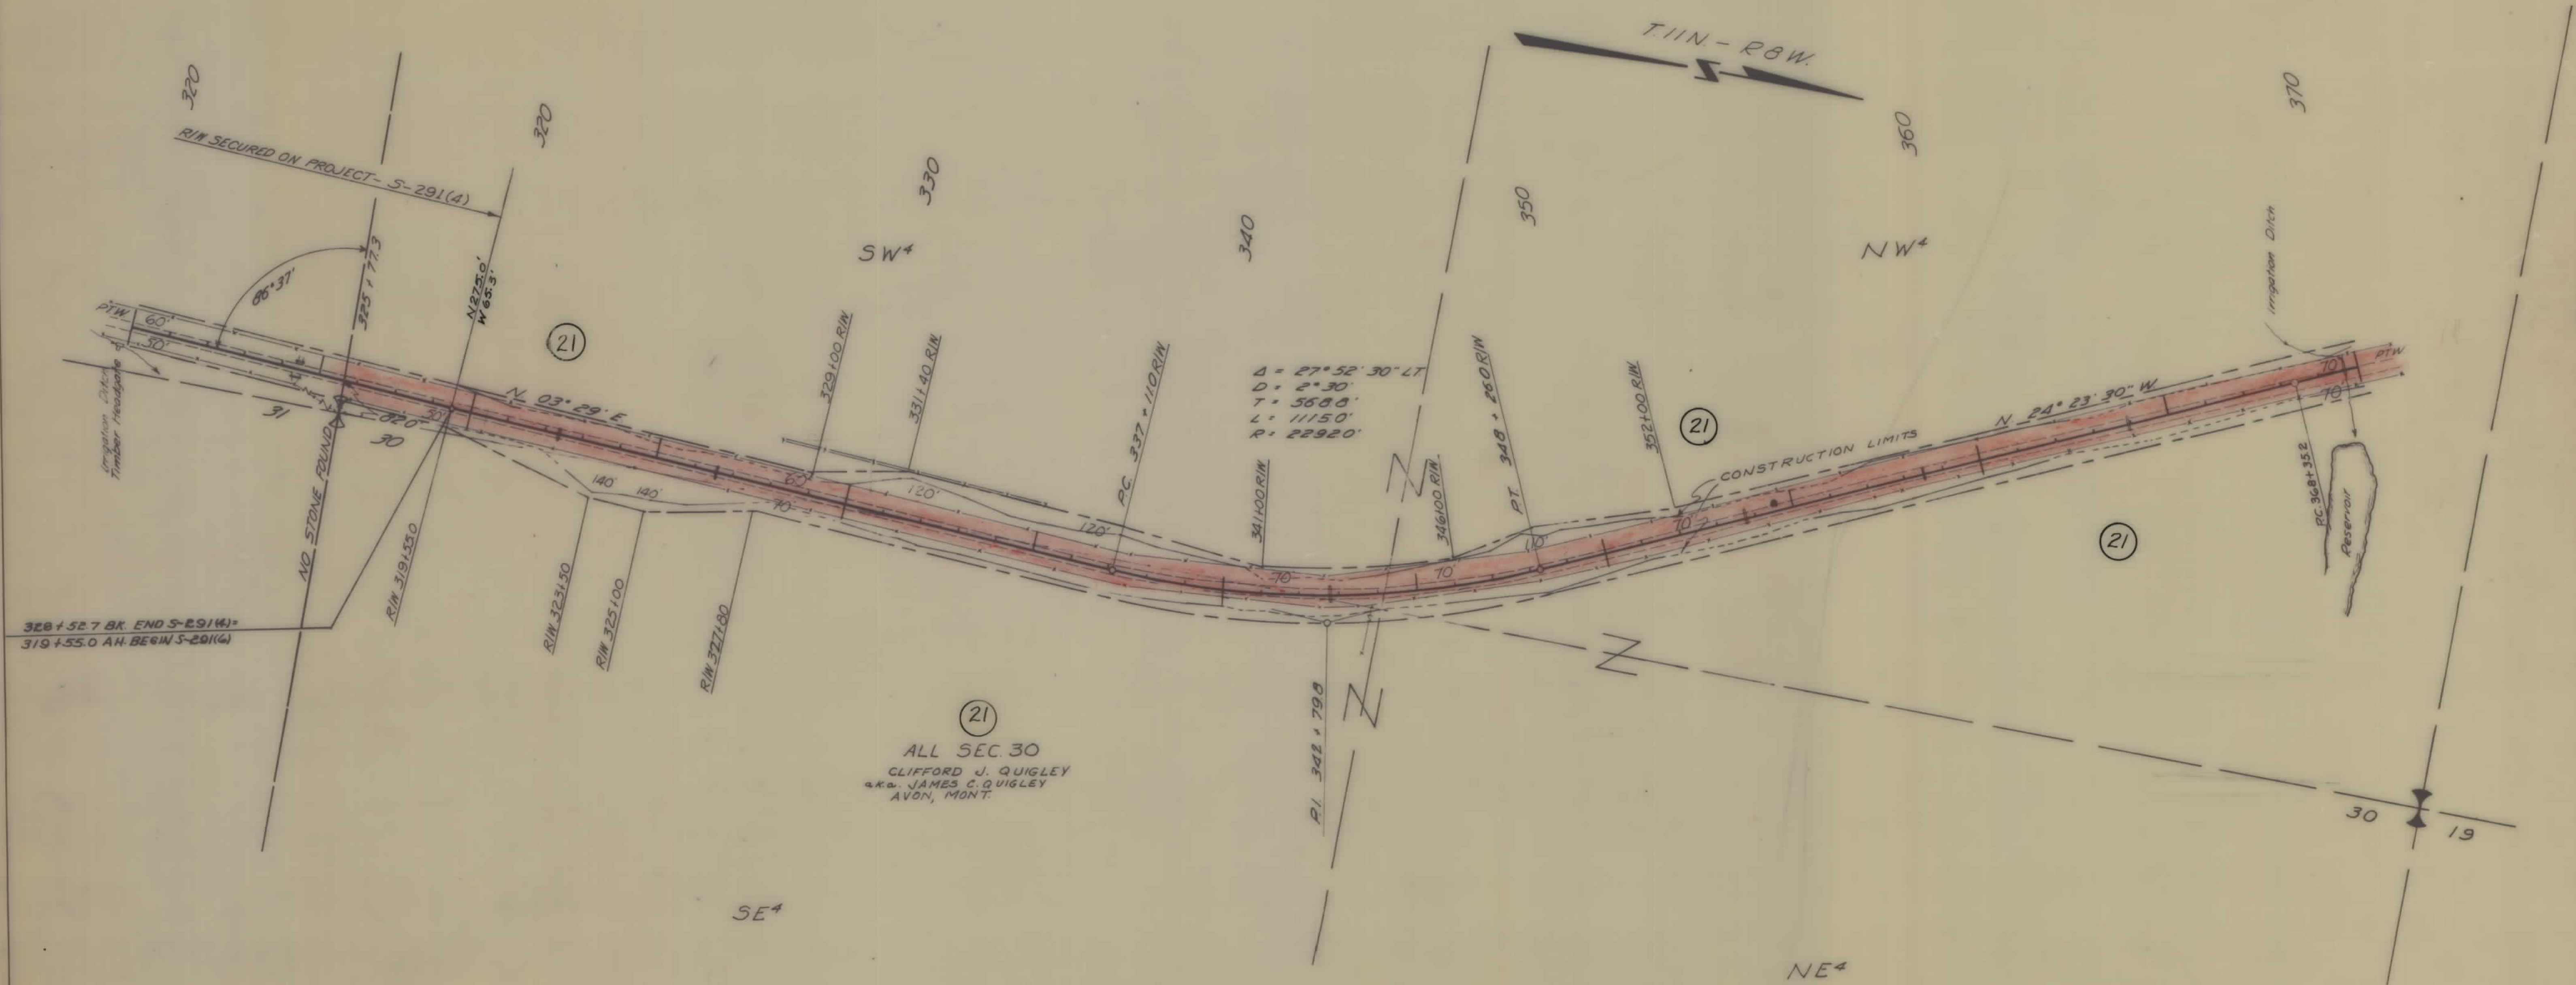


(21)
ALL SEC. 30
CLIFFORD J. QUIGLEY
a.k.a. JAMES C. QUIGLEY
AVON, MONT.

CONSTRUCTION LIMITS
--- TOE OF FILL
--- TOE OF CUT

MAPS MADE 1-11-61
MAPS REVISED
MAPS TO BUR. PUB. ROADS
MAPS COMPLETED

APR 13 1961
STATE OF MONTANA
STATE HIGHWAY COMMISSION
LAND REQUIRED FOR RIGHT OF WAY
POWELL COUNTY
SCALE 1" = 200' MAP APPROVED BY

FED. ROAD DIST. NO.	STATE	FED. AID PROJECT NUMBERS		STATE NO.	SHEET NO.	TOTAL SHEETS
		CONST. NO.	R/W NO.			
8	MONT.	S-291-(6)	S-291 (3)	3291-03	2	5

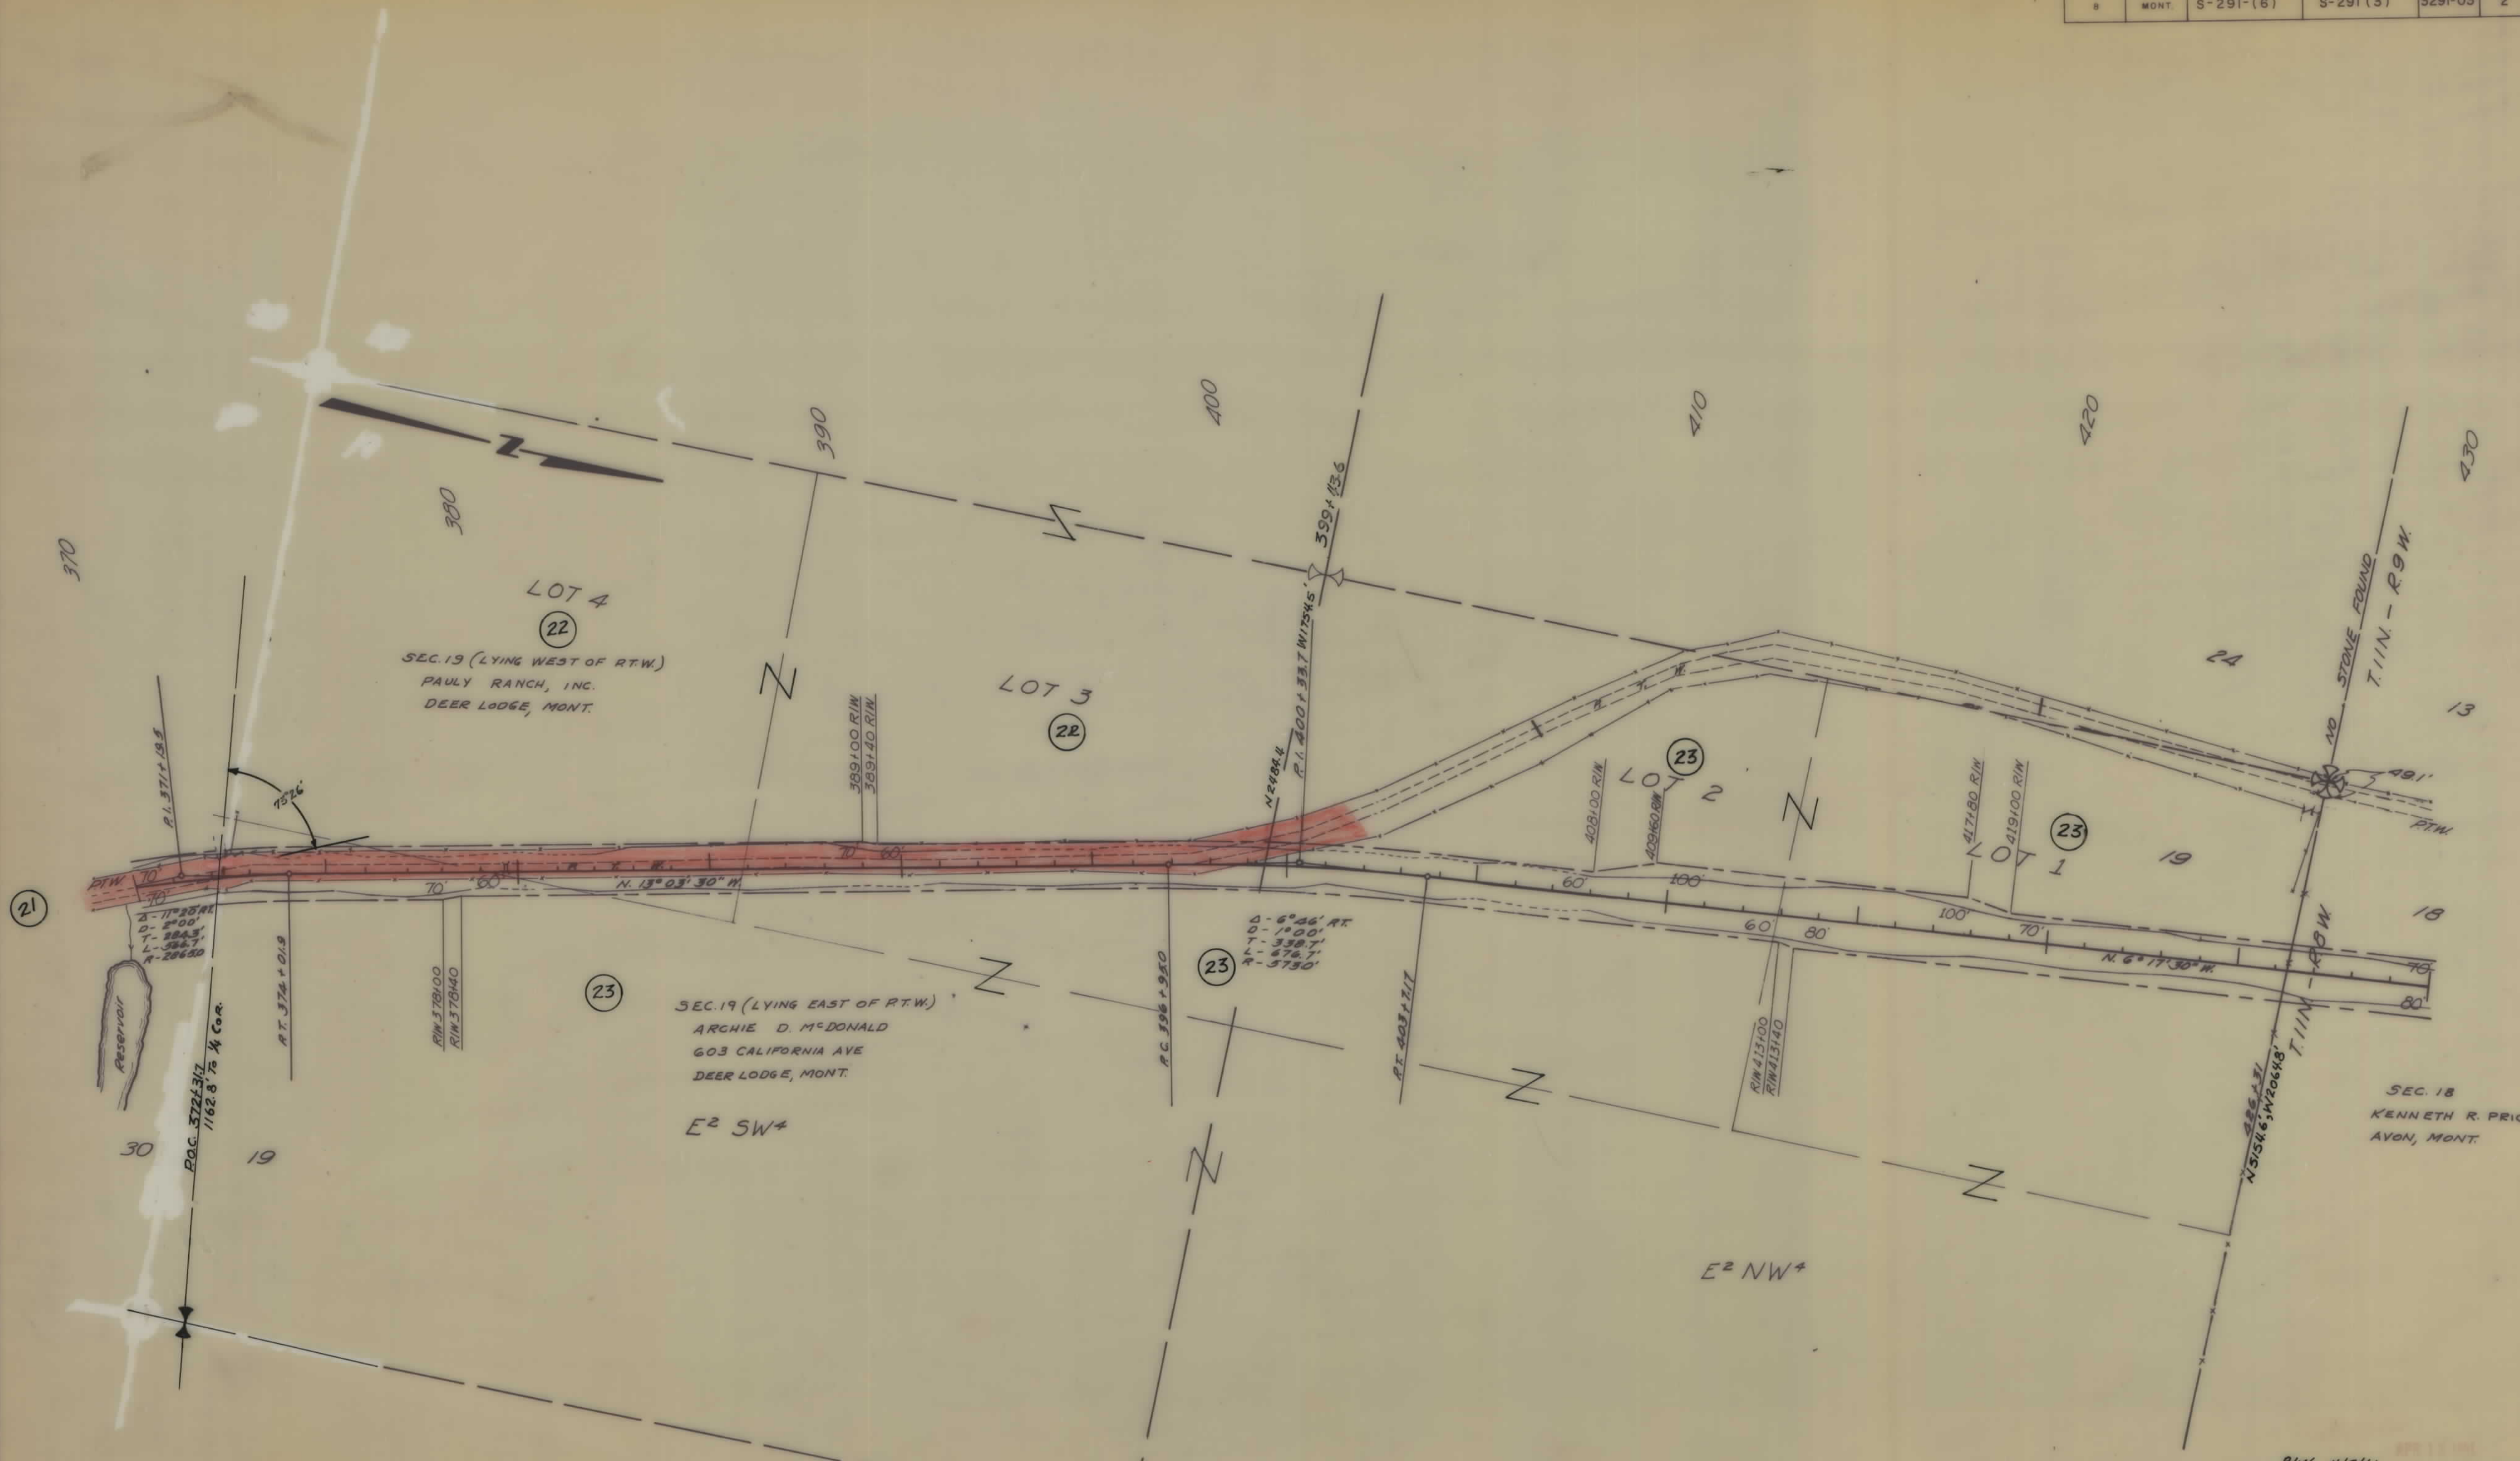

CONSTRUCTION LIMITS

TOP OF CUT

TOE OF FILL

MAP TRANS TO R/W

MAP REVISED

B.P.R. APPROVAL

STATE OF MONTANA


STATE HIGHWAY COMMISSION

LAND REQUIRED FOR RIGHT OF WAY

POWELL COUNTY

SCALE 1"=200' MAP COMPLETED

FED. ROAD DIST. NO.	STATE	FED. AID PROJECT NO.	STATE	SHEET NO.	TOTAL SHEETS
8	MONT.	S 291-(6)	S 291-(3)	3291-03 4	5

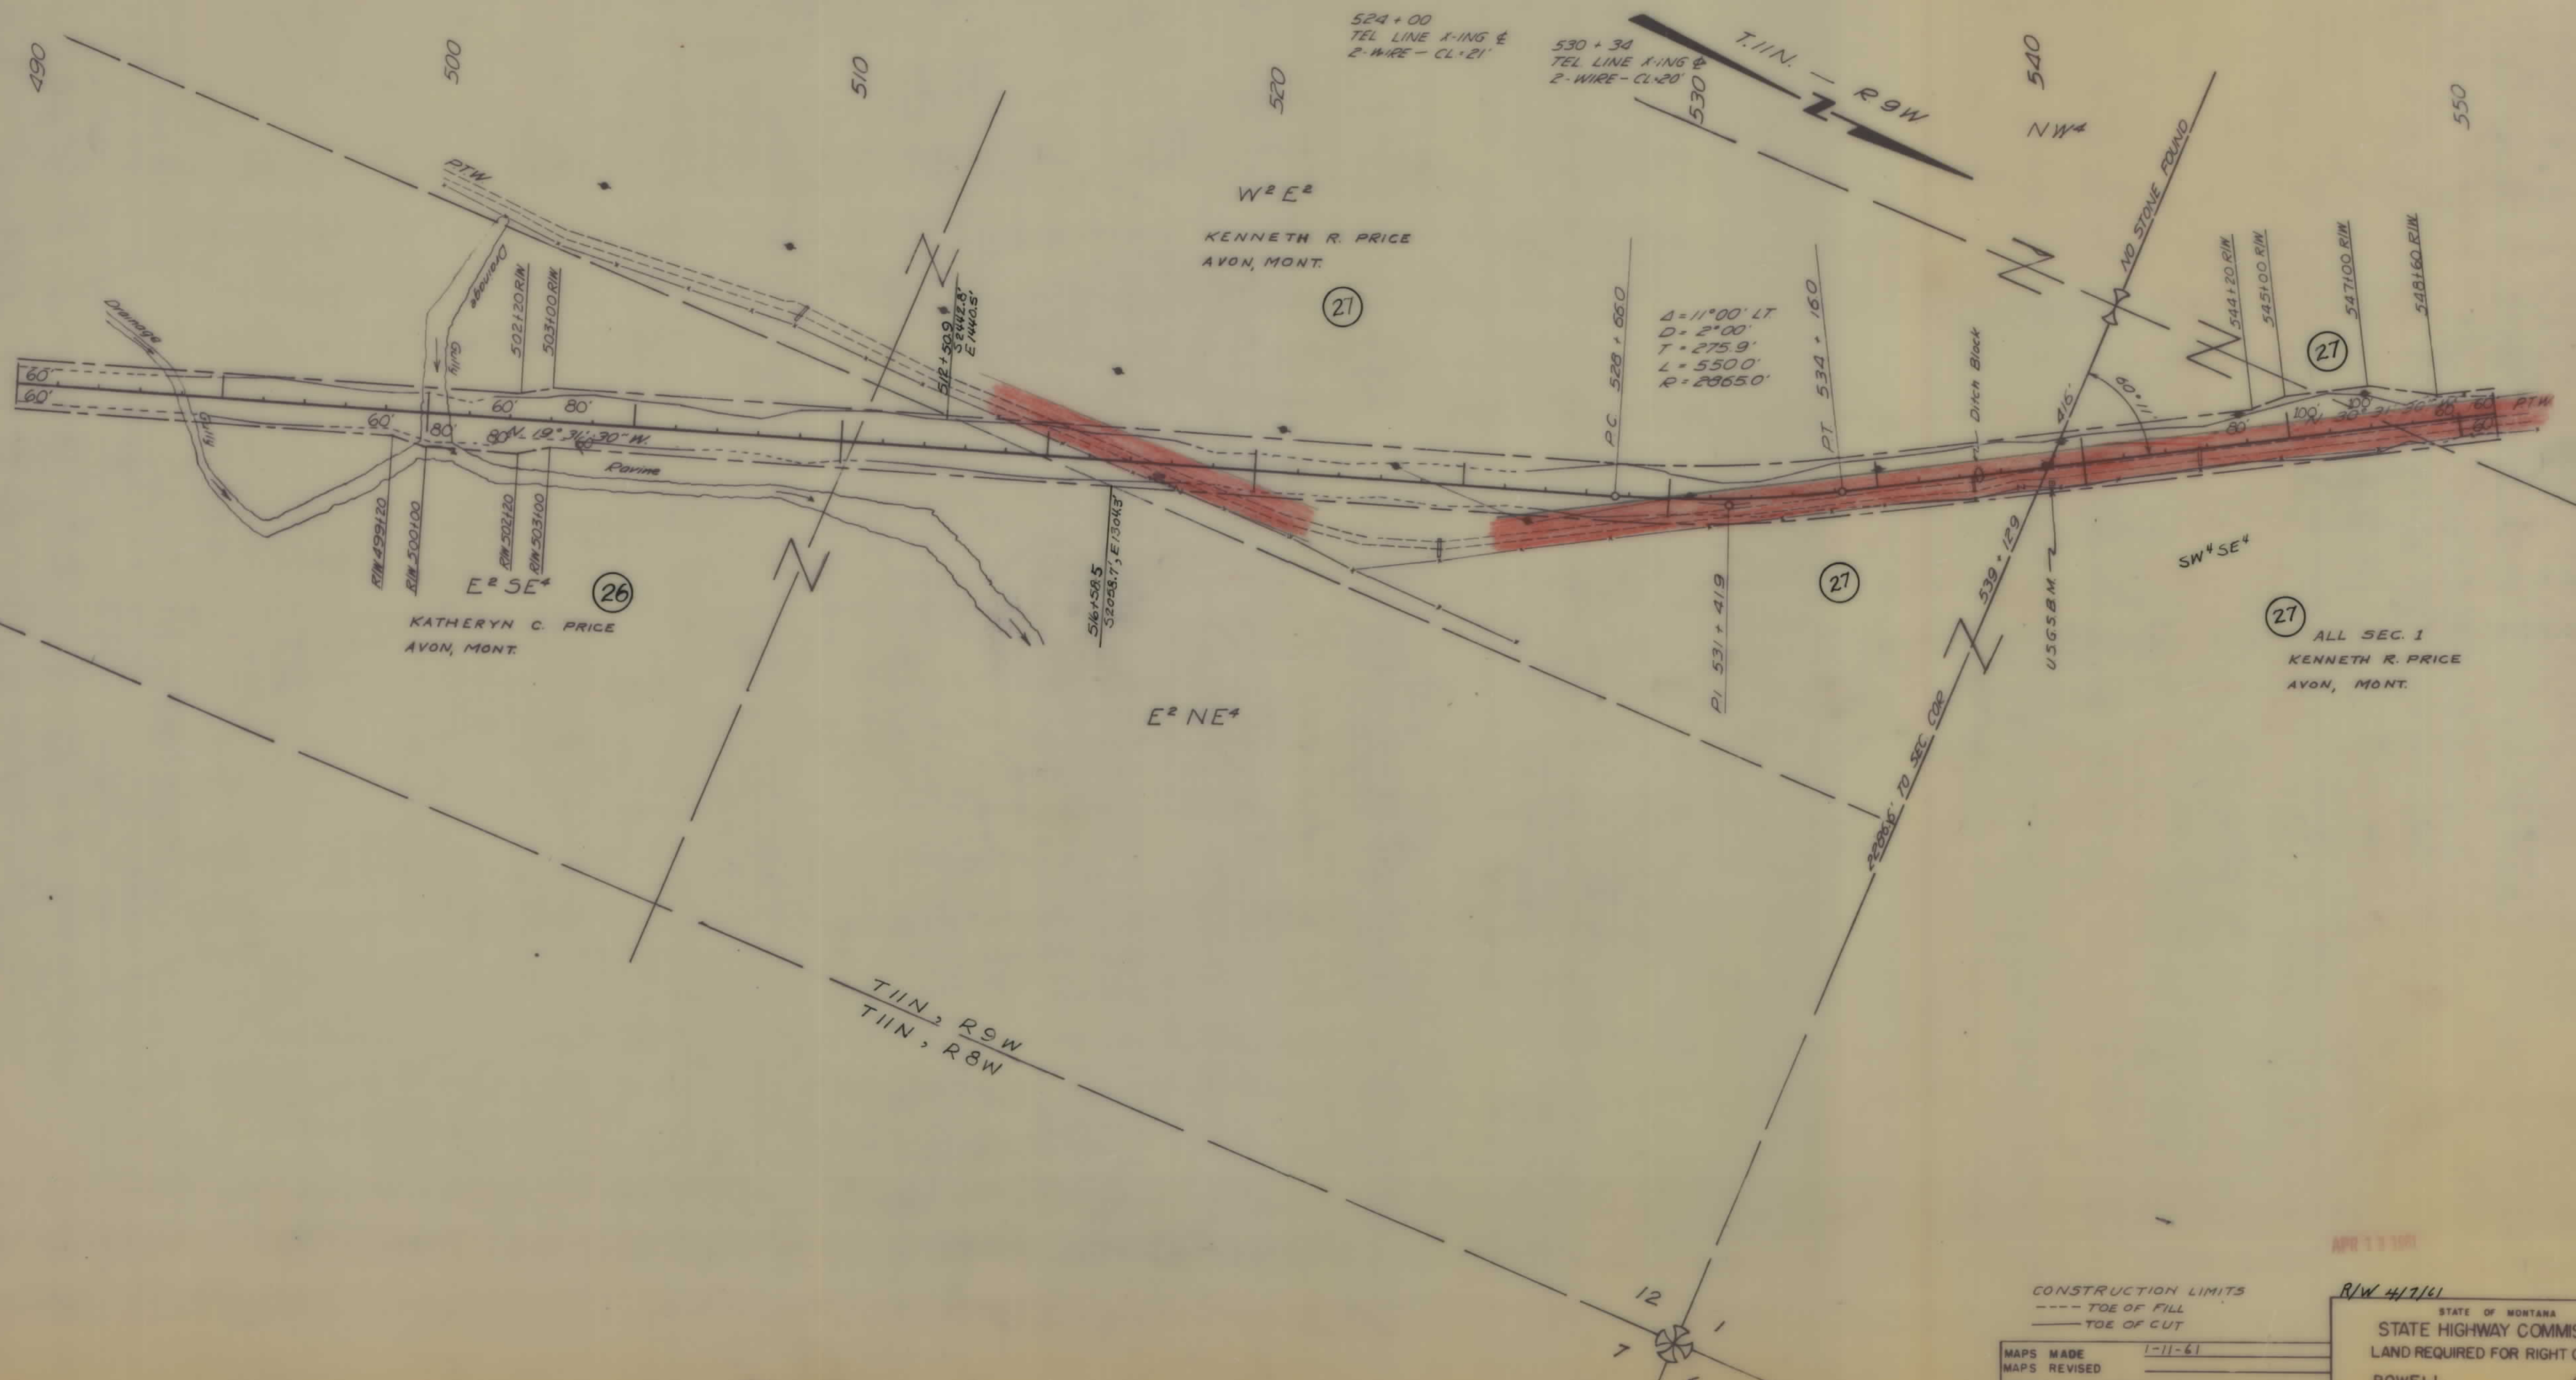


CONSTRUCTION LIMITS
 ---- TOE OF FILL
 _____ TOE OF CUT

MAPS MADE 1-11-61
 MAPS REVISED

R/W 4/7/61

STATE OF MONTANA
 STATE HIGHWAY COMMISSION
 LAND REQUIRED FOR RIGHT OF WAY
 POWELL COUNTY

FED. ROAD DIST. NO.	STATE	FED. AID PROJECT NUMBERS	STATE NO.	SHEET NO.	TOTAL SHEETS
8	MONT.	S-291 (6)	S-291 (3)	3291-03	5

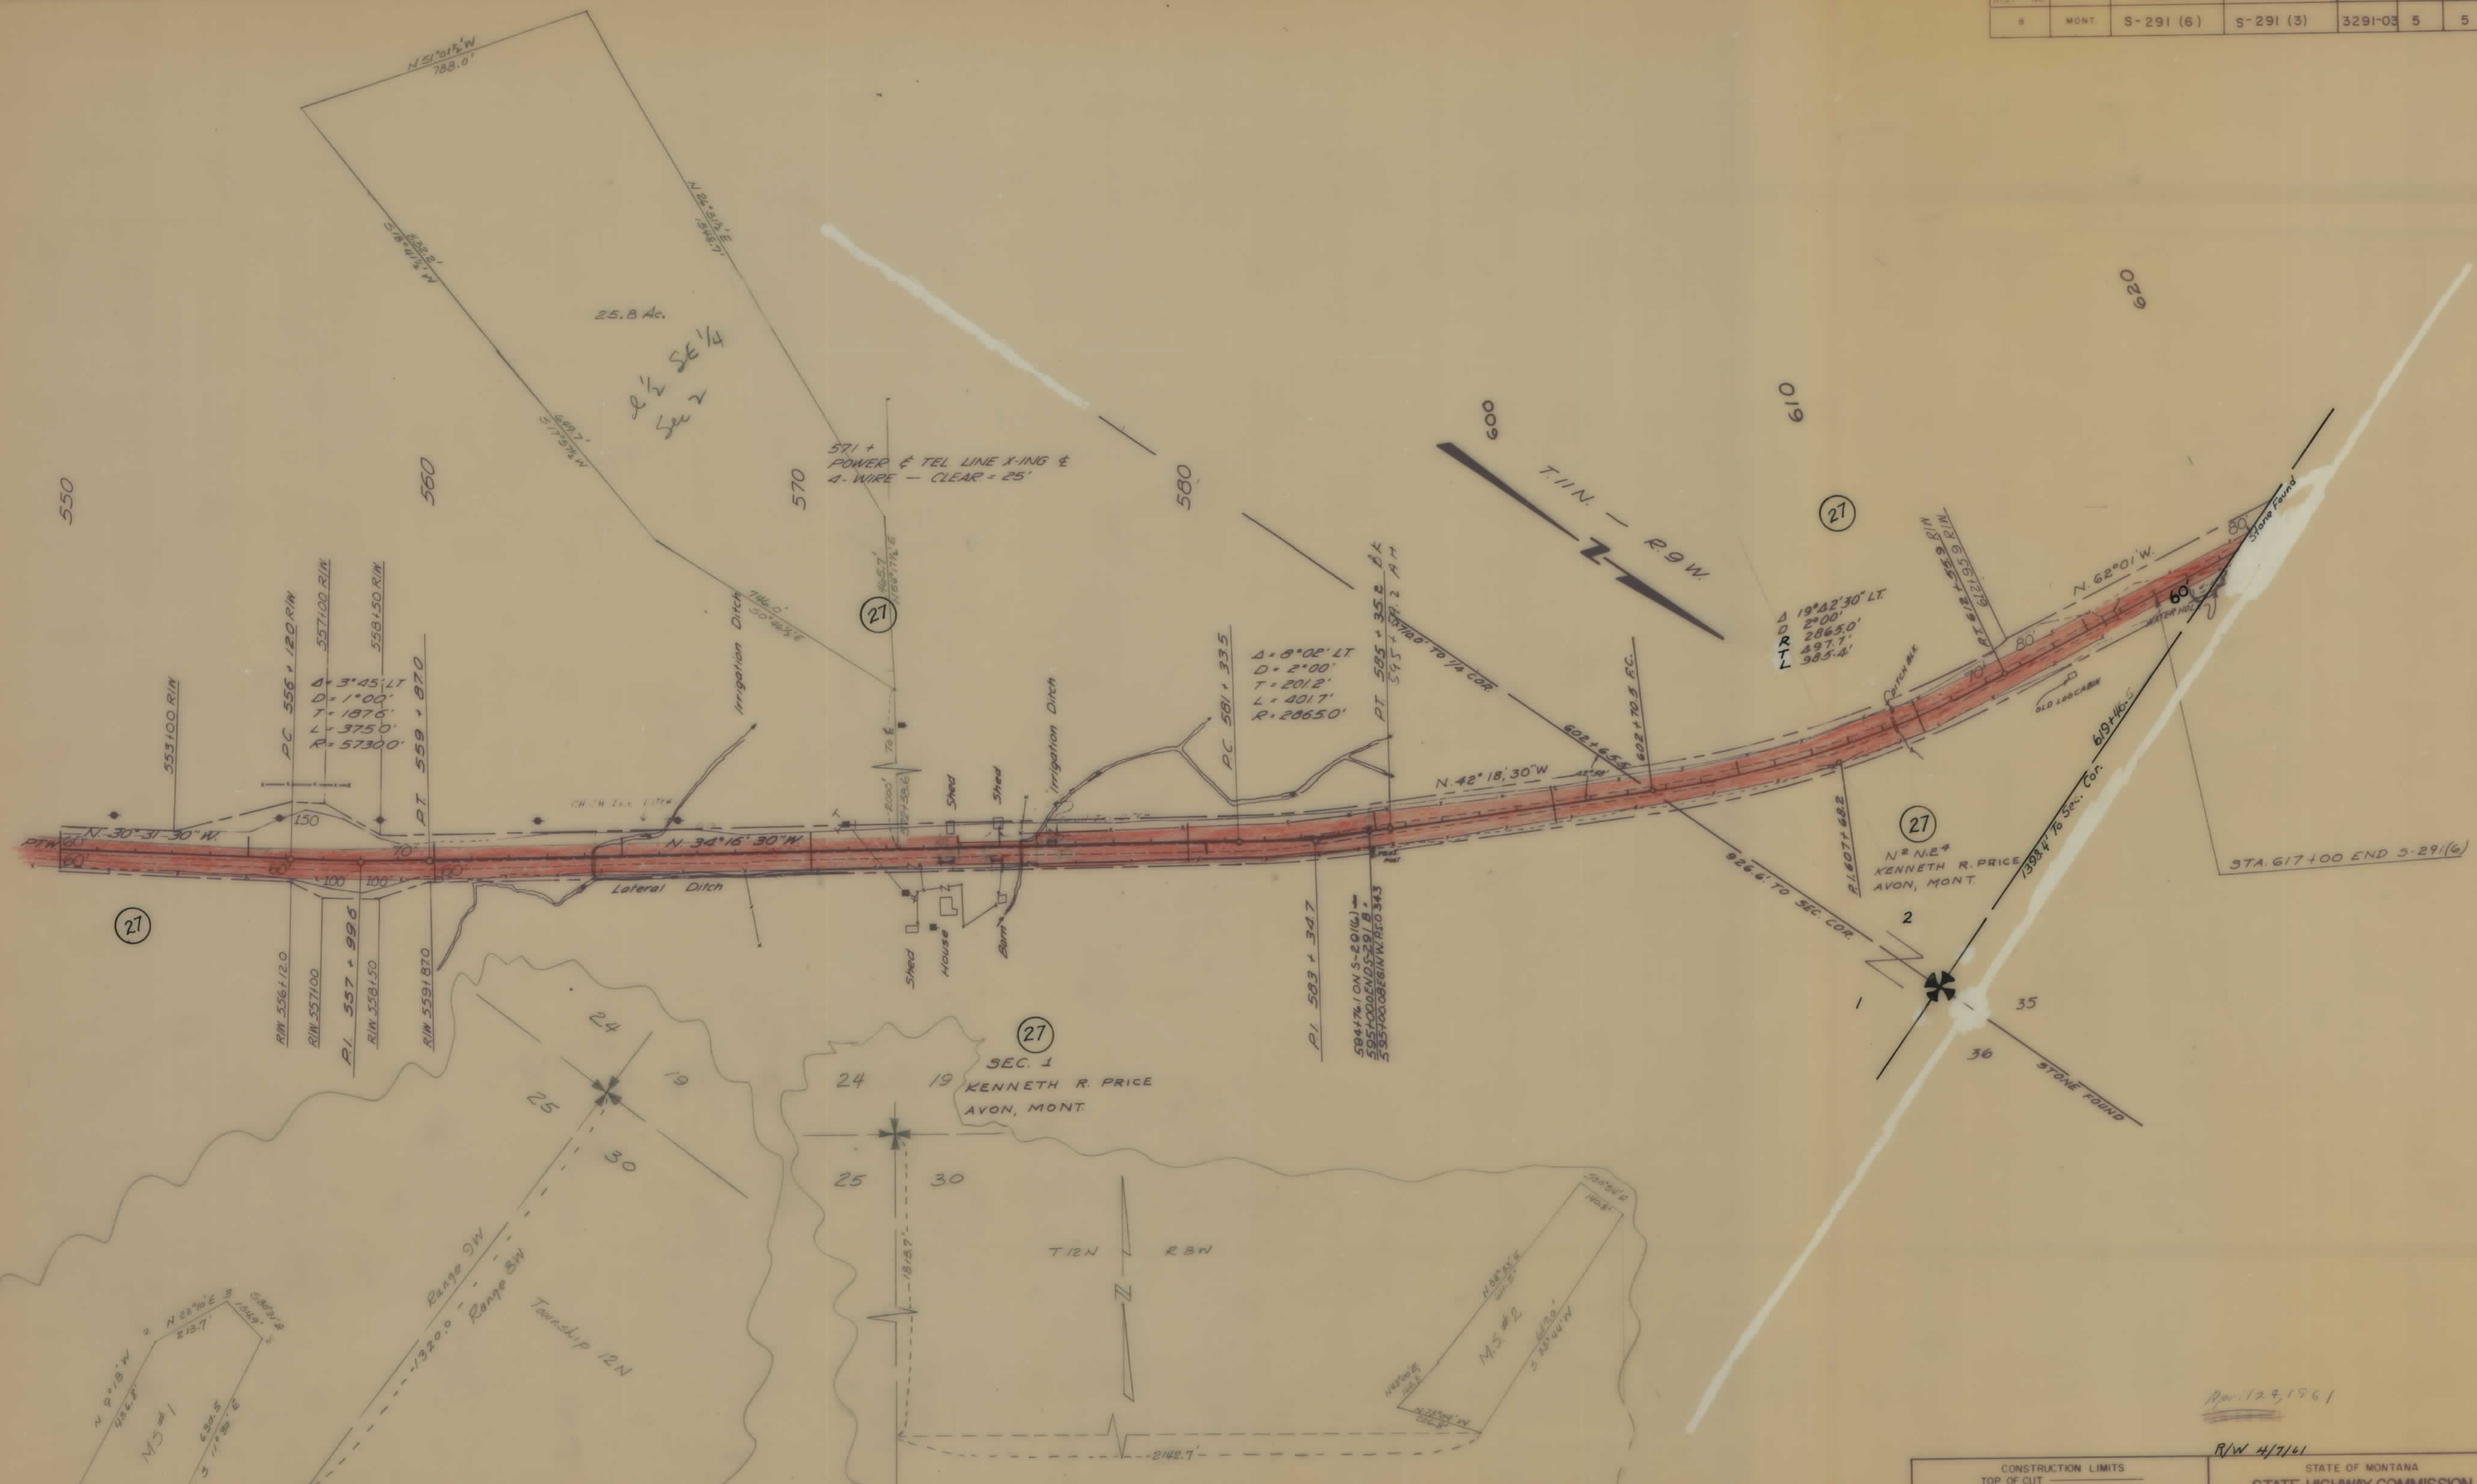

CONSTRUCTION LIMITS

TOP OF CUT

TOE OF FILL

MAP TRANS. TO R/W

MAP REVISED

B.P.R. APPROVAL

STATE OF MONTANA

STATE HIGHWAY COMMISSION

LAND REQUIRED FOR RIGHT OF WAY

POWELL COUNTY

SCALE 1"=200' MAP COMPLETED