

PLANS


NOT

TO

SCALE

FED. ROAD DIST. NO.	STATE	FED AID PROJECT NUMBERS		STATE NO.	SHEET NO.	TOTAL SHEETS
		CONST. NO.	R/W NO.			
8	MONT.	S 291 (6)	S 291 (3)	3291-03	1	5

AVON - HELMVILLE

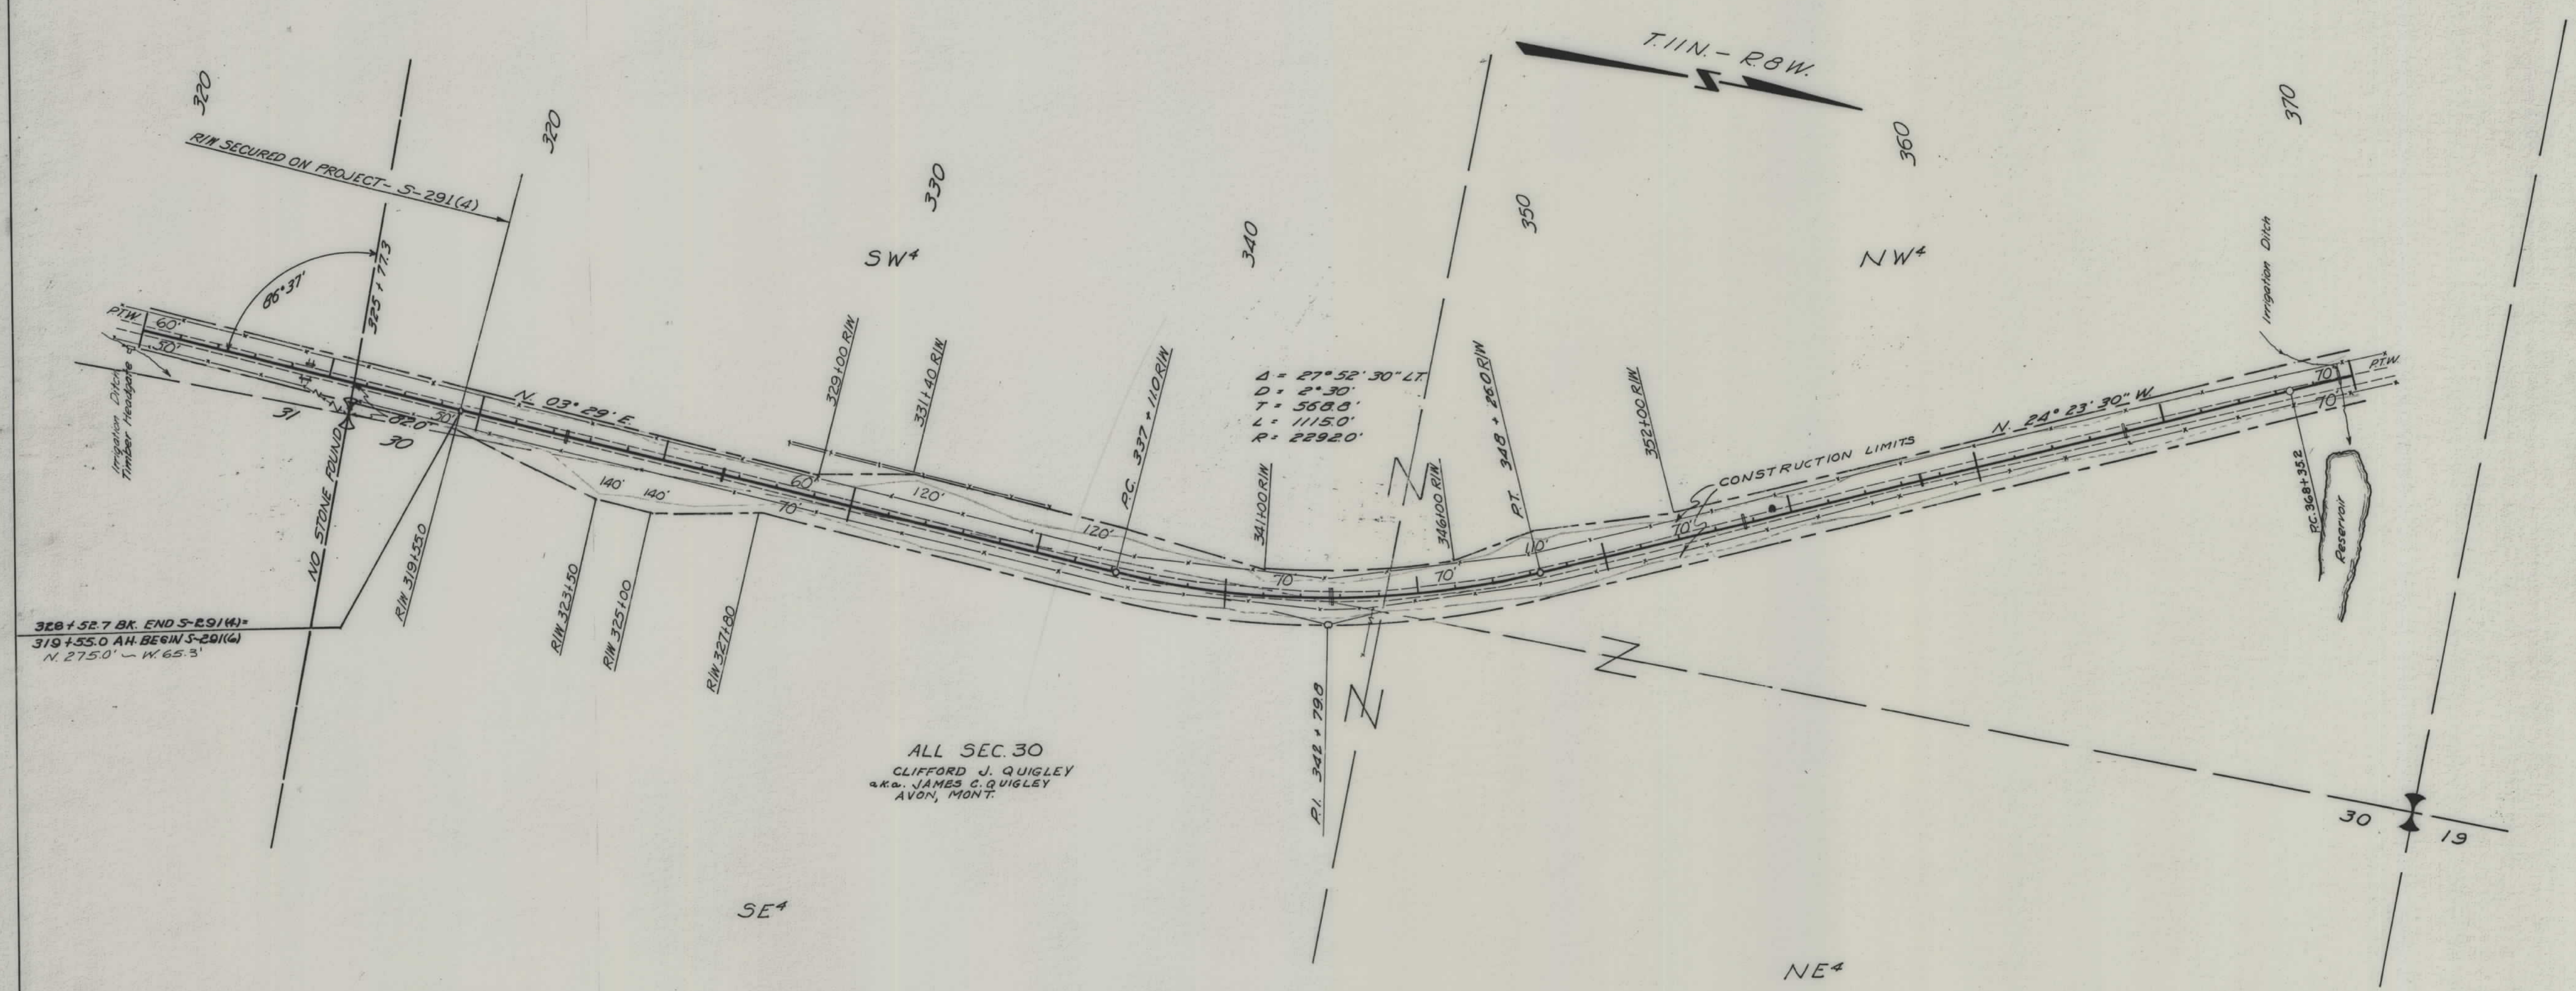


CONSTRUCTION LIMITS
 --- TOE OF FILL
 --- TOE OF CUT

MAPS MADE 1-11-61
 MAPS REVISED
 MAPS TO BUR. PUB. ROADS.

STATE OF MONTANA
 STATE HIGHWAY COMMISSION
 LAND REQUIRED FOR RIGHT OF WAY
 POWELL COUNTY

FED. ROAD DIST. NO.	STATE	FED. AID PROJECT NUMBERS		STATE NO.	SHEET NO.	TOTAL SHEETS
		CONST. NO.	R/W NO.			
8	MONT.	S-291(6)	S-291(3)	3291-03	3	5

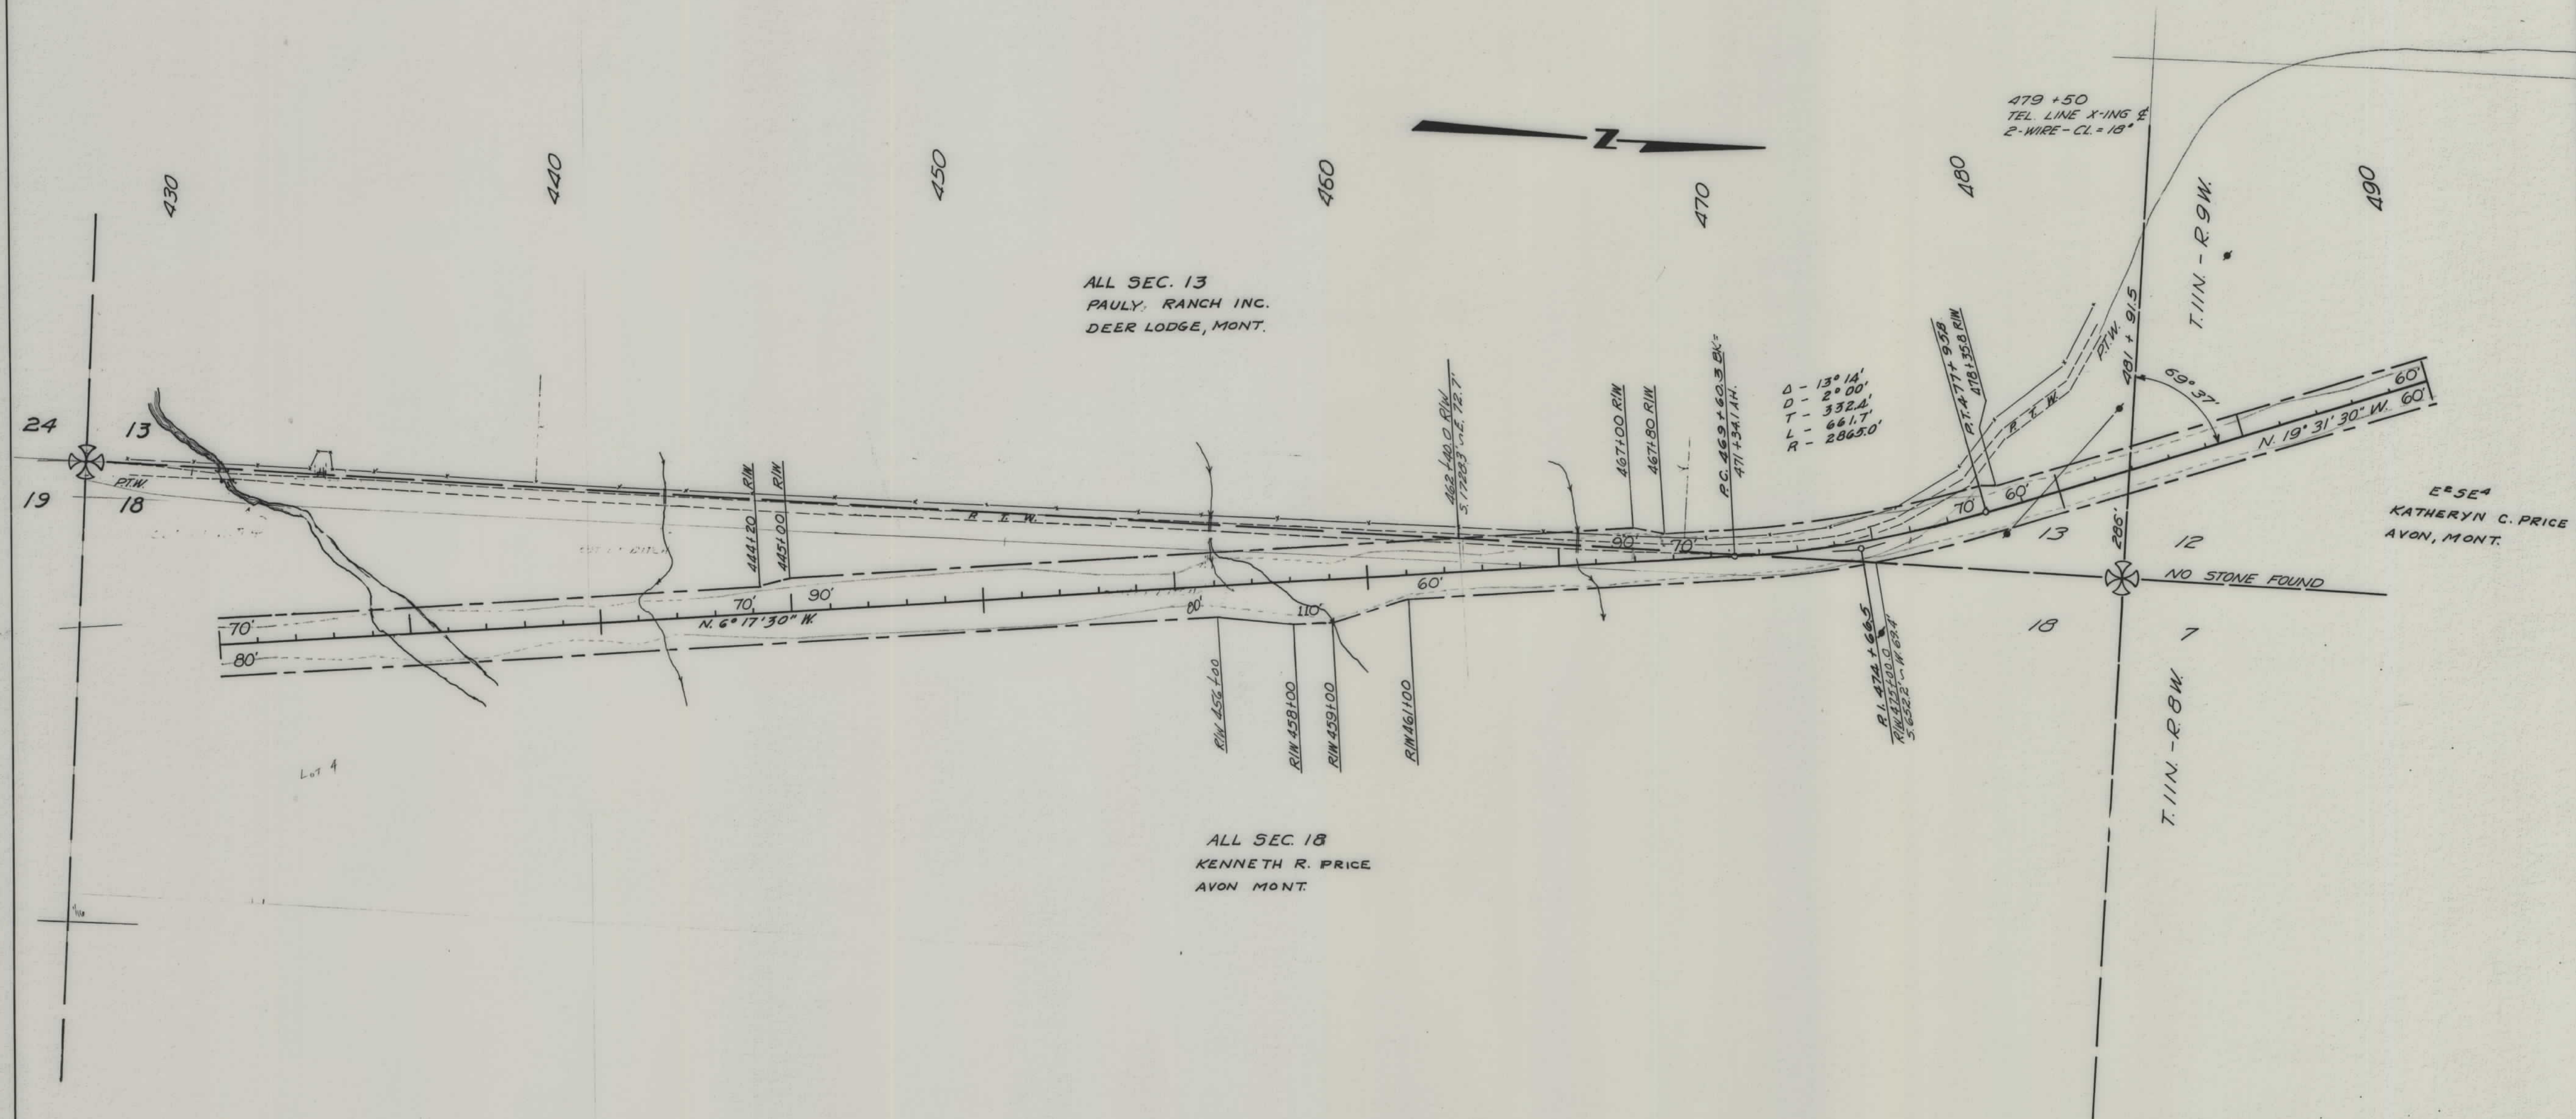

CONSTRUCTION LIMITS TOP OF CUT TOE OF FILL		STATE OF MONTANA STATE HIGHWAY COMMISSION LAND REQUIRED FOR RIGHT OF WAY POWELL COUNTY SCALE 1" = 200' MAP COMPLETED
MAP TRANS. TO R/W		
MAP REVISED		
B.P.R. APPROVAL		

