

PLANS
NOT
TO
SCALE

- 1 N. P. RAILWAY
- 2 N. P. RAILWAY
- 3 GEORGE V. DAVIS
- 4 ARNO CLAUSNITZER
- 5 HOWARD T. PARKER
- 6 HENRY PRICE
- 7 GEORGE V. DAVIS
- 8 MOLLIE B. KNIGHT
- 9 MOLLIE B. KNIGHT
- 10 WALTER I. & DORIS I. BRANDER

FED. ROAD DIST. NO.	STATE	FED. AID PROJ. NO.	R/W NO.	SHEET NO.	TOTAL SHEETS
8	MONT.	S-291(3)	3291-03	1	6

WEST OF P.T.W.
N² SEC. 21
GEORGE V. DAVIS
(12)

DISCHARGE OF EASEMENT
BY: MONTANA DEPT. OF TRANSPORTATION
RECORDED: 7/13/2020
DOC NO: 180354

T. 10N. R. 8W.

9
S² SEC. 21
MOLLIE KNIGHT

8
SW⁴ SEC 22
MOLLIE KNIGHT

N² SEC. 21 (EAST OF P.T.W.)
Mollie B. Knight
Part II


STATE OF MONTANA
STATE HIGHWAY COMMISSION
LAND REQUIRED FOR RIGHT OF WAY
POWELL COUNTY
SCALE 1" = 200' MAP APPROVED BY

DESCRIPTIONS WRITTEN BY
DESCRIPTIONS CHECKED BY
MAPS COMPLETED BY
MAPS TO BUR. PUB. ROADS
MAPS TO CONSTRUCTION


LINE CH.
Δ-43°48' LT.
D-4°00
T-575.9'
L-1095.0'
R-1432.5'

Δ-26°48' RT.
D-2°00
T-682.6'
L-1340.0'
R-2865.0'

0+12.3 BEG. S-291(3)
693+36.8 ON FAP 249-B

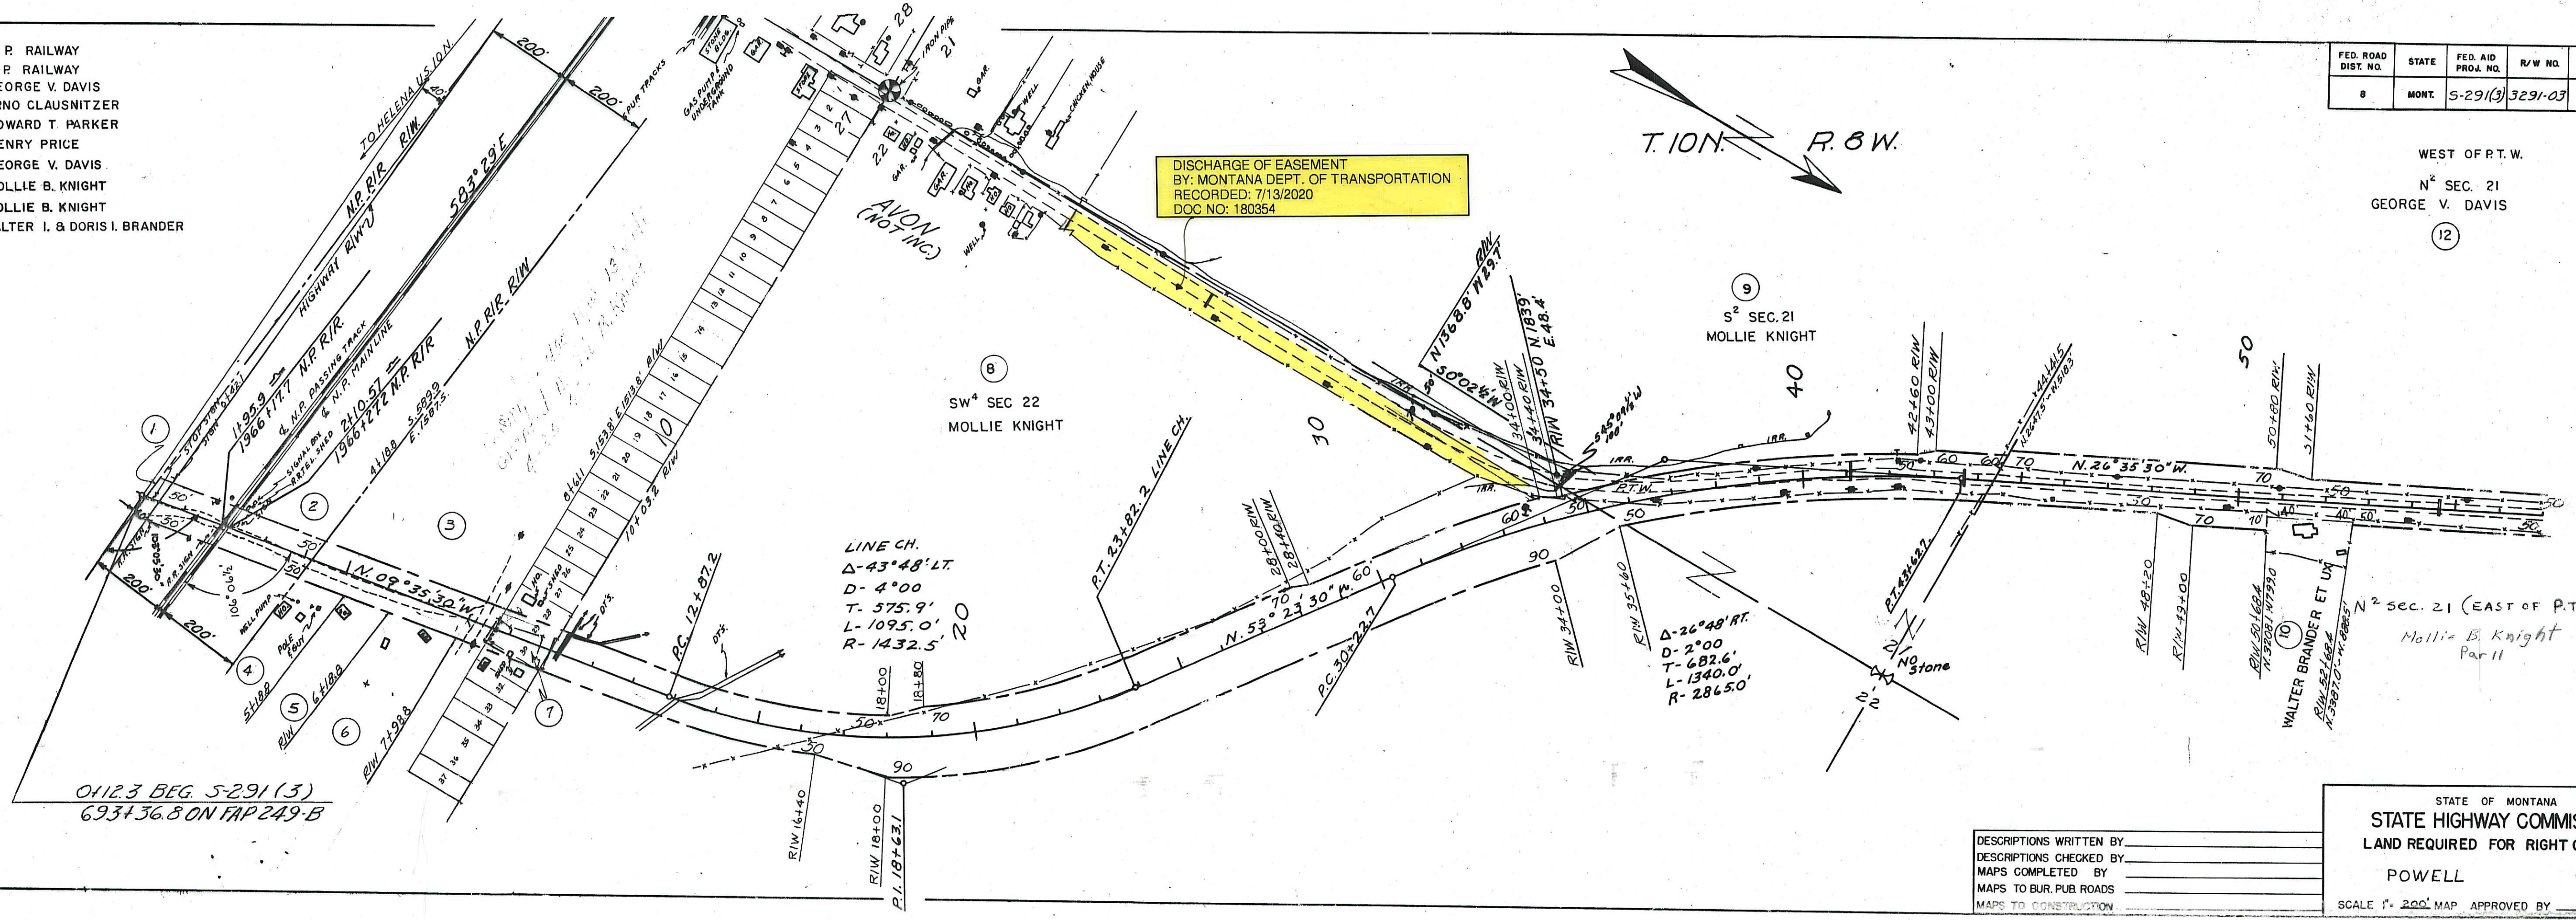


FED. ROAD DIST. NO.	STATE	FED. AID PROJ. NO.	R/W NO.	SHEET NO.	TOTAL SHEETS
8	MONT.	5-291(3)	3291-03	4	6

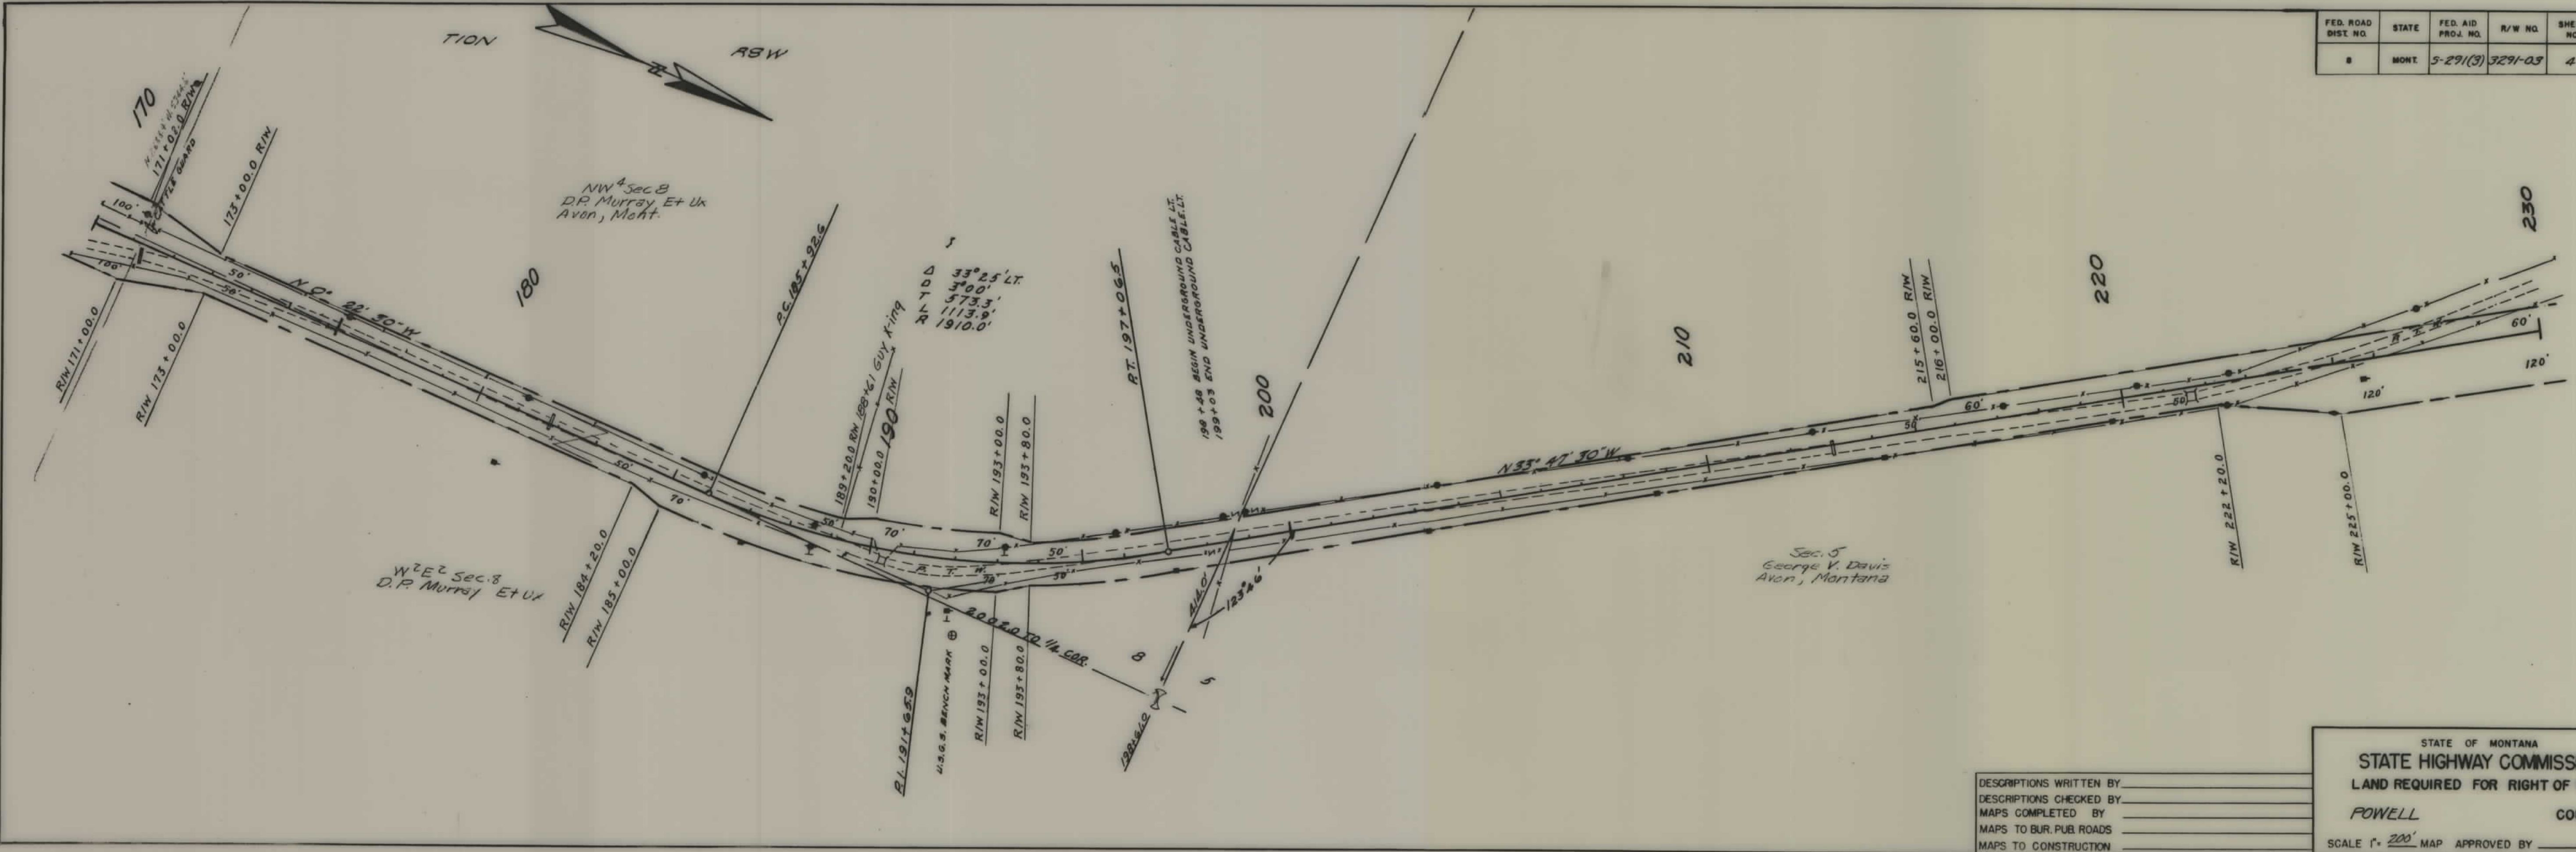

DESCRIPTIONS WRITTEN BY _____
 DESCRIPTIONS CHECKED BY _____
 MAPS COMPLETED BY _____
 MAPS TO BUR. PUB. ROADS _____
 MAPS TO CONSTRUCTION _____

STATE OF MONTANA
 STATE HIGHWAY COMMISSION
 LAND REQUIRED FOR RIGHT OF WAY
 POWELL COUNTY
 SCALE 1" = 200' MAP APPROVED BY _____

FED. ROAD DIST. NO.	STATE	FED. AID PROJ. NO.	R/W NO.	SHEET NO.	TOTAL SHEETS
8	MONT.	5-291(3)	3291-03	6	6

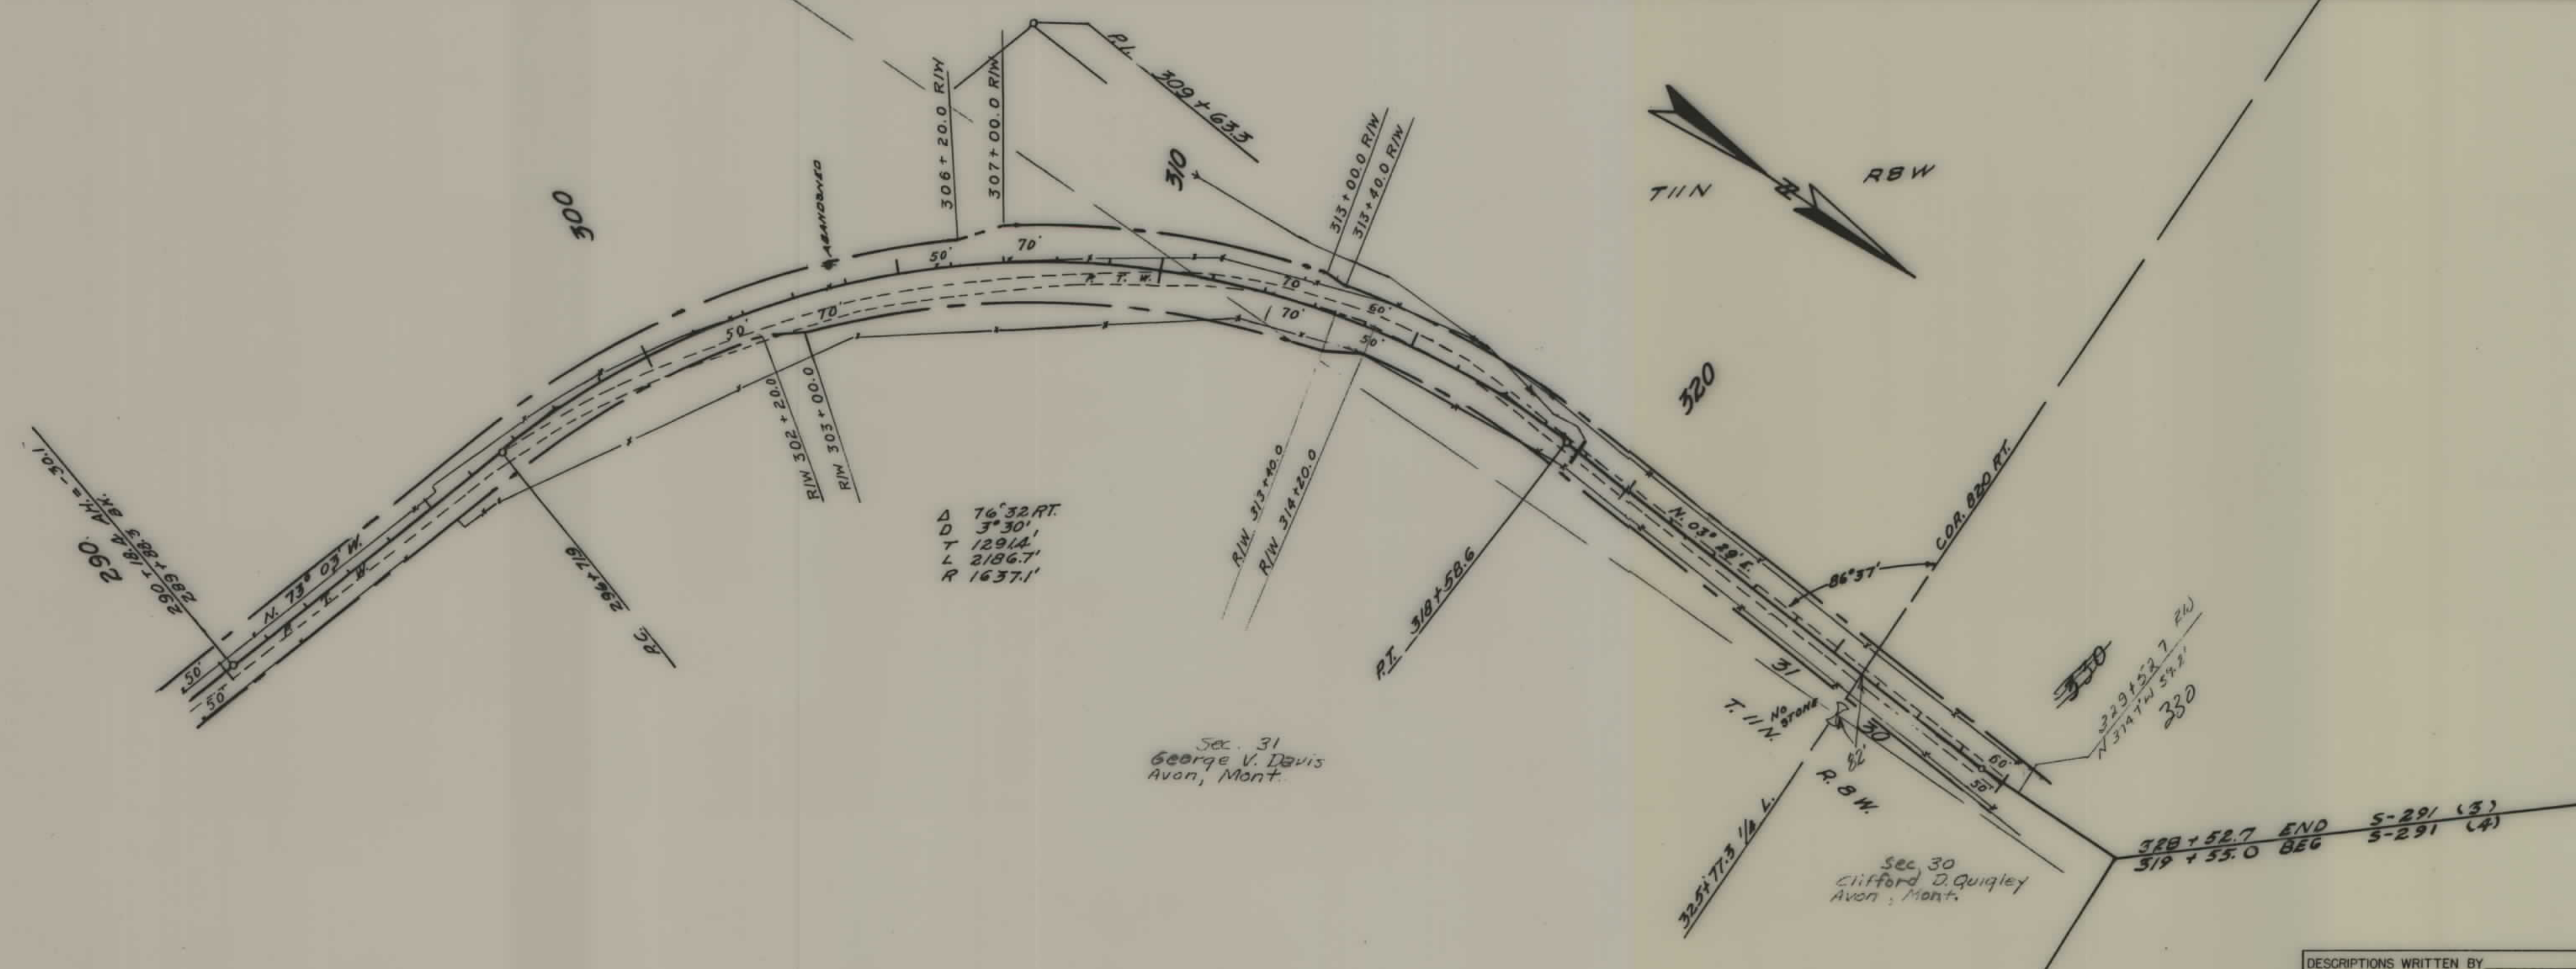

DESCRIPTIONS WRITTEN BY _____
 DESCRIPTIONS CHECKED BY _____
 MAPS COMPLETED BY _____
 MAPS TO BUR. PUB. ROADS _____
 MAPS TO CONSTRUCTION _____

STATE OF MONTANA
 STATE HIGHWAY COMMISSION
 LAND REQUIRED FOR RIGHT OF WAY
 POWELL COUNTY
 SCALE 1" = 200' MAP APPROVED BY _____