
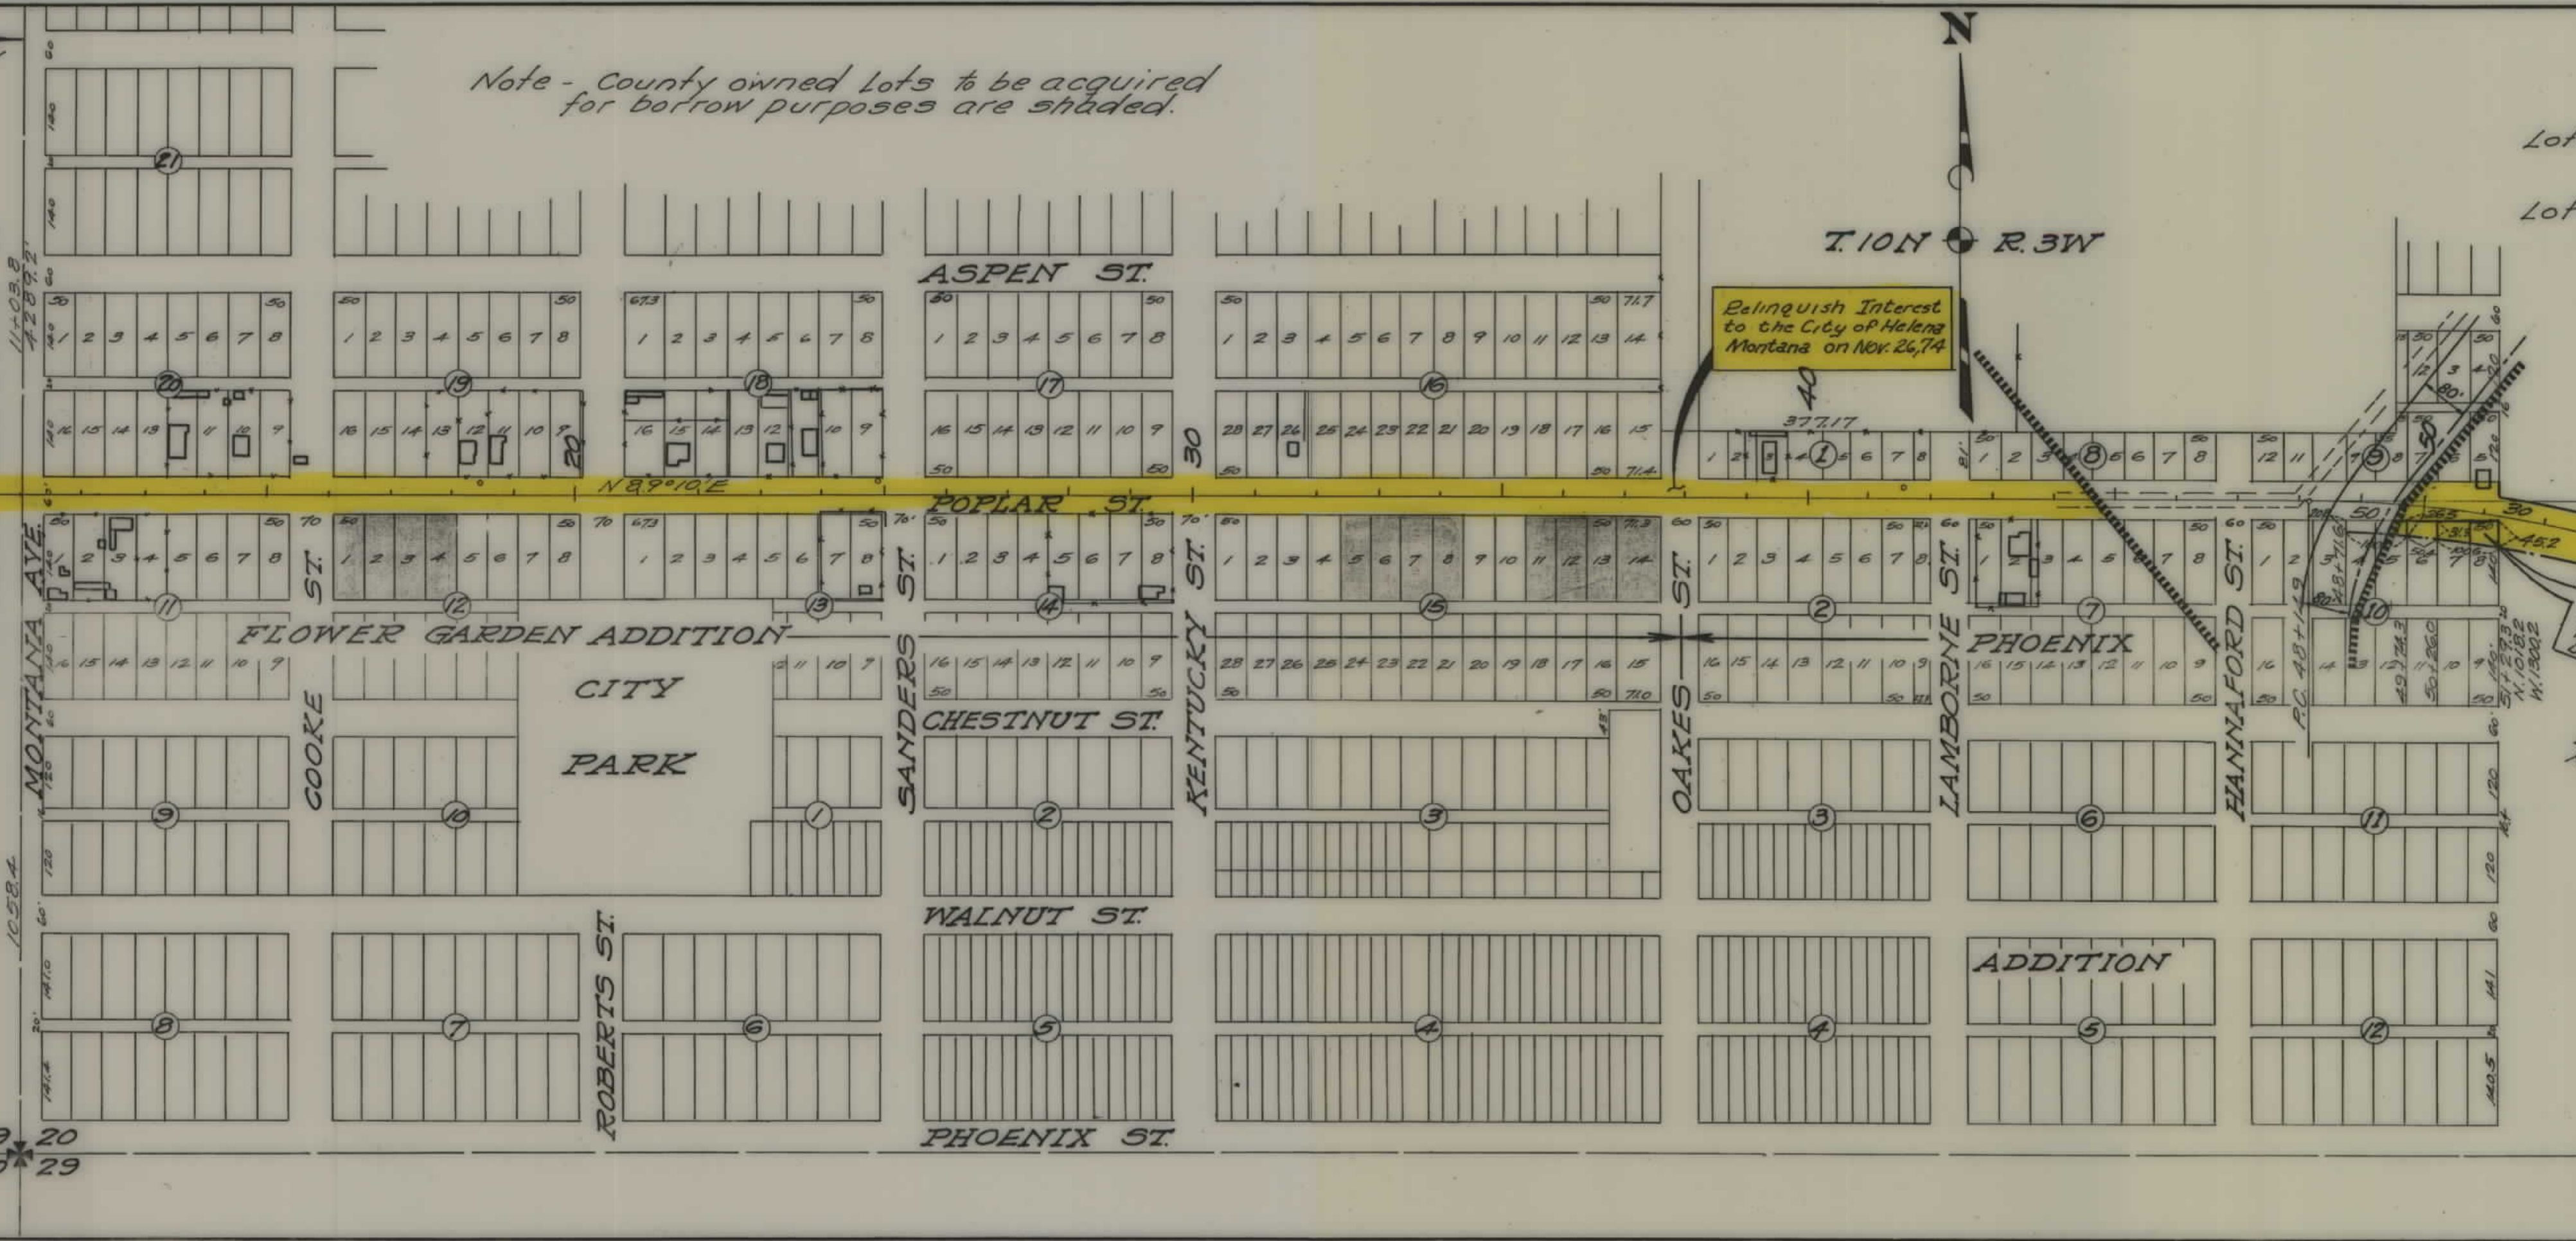


PLANS
NOT
TO
SCALE

GRAND AVENUE ADDITION

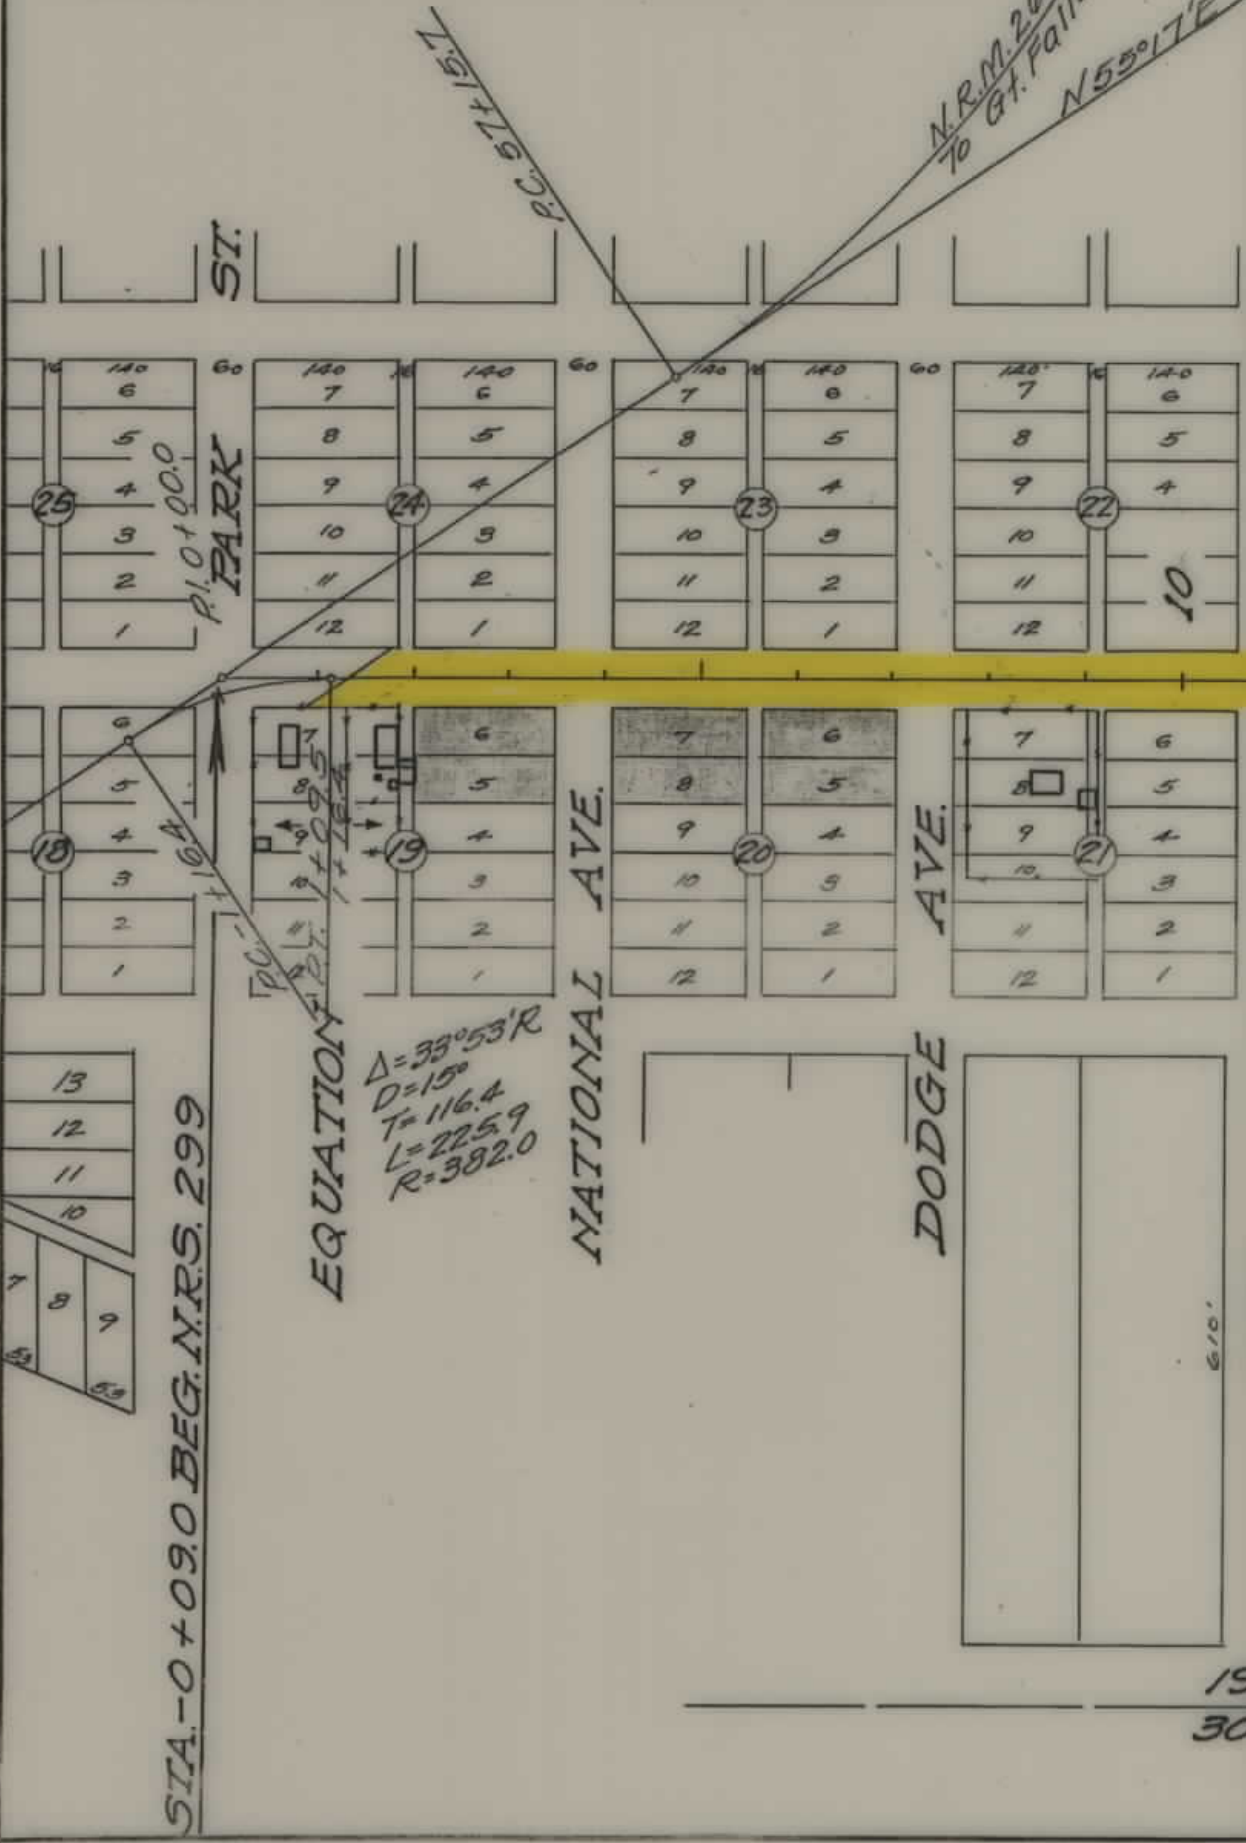

FED. ROAD DIST. NO.	STATE	FED. AID PROJ. NO.	FISCAL YEAR	SHEET NO.	TOT SHEETS
1	MONT.	299		1	2


Block 10
Lots 4, 5, 7 & 8
Amelia H. Kleinachmidt
Josiah Bowden, Granite Blg
Helena, Mont.
Lot 6
Elenore A. Roy E. and
Francis Thistlewaite.
Helena, Mont.

Relinquish Interest
to the City of Helena
Montana on Nov. 26, 74

Relinquish Interest
To the City of Helena
Montana on Nov. 26, 74

DISCHARGE OF EASEMENT
DATED: 30th OCT. 1974
NOT RECORDED - NEW ISSUE
DATED: 11th JAN. 1982
Δ=39°48'R
D=30
L=1326.7
R=1910.0
Easement Discharged
May 9, 1979

STATE OF MONTANA
STATE HIGHWAY COMMISSION
PLAT SHOWING LAND
REQUIRED FOR RIGHT OF WAY
LEWIS & CLARK COUNTY
SCALE 1"=200' MAP COMPLETED 1-19-34
DESCRIPTIONS WRITTEN BY E.O.R. DATE 1-17-
DESCRIPTIONS CHECKED BY T.P.O. DATE 1-20-
APPROVED BY _____ PLANS DE
APPROVED BY _____ R/W ENGR

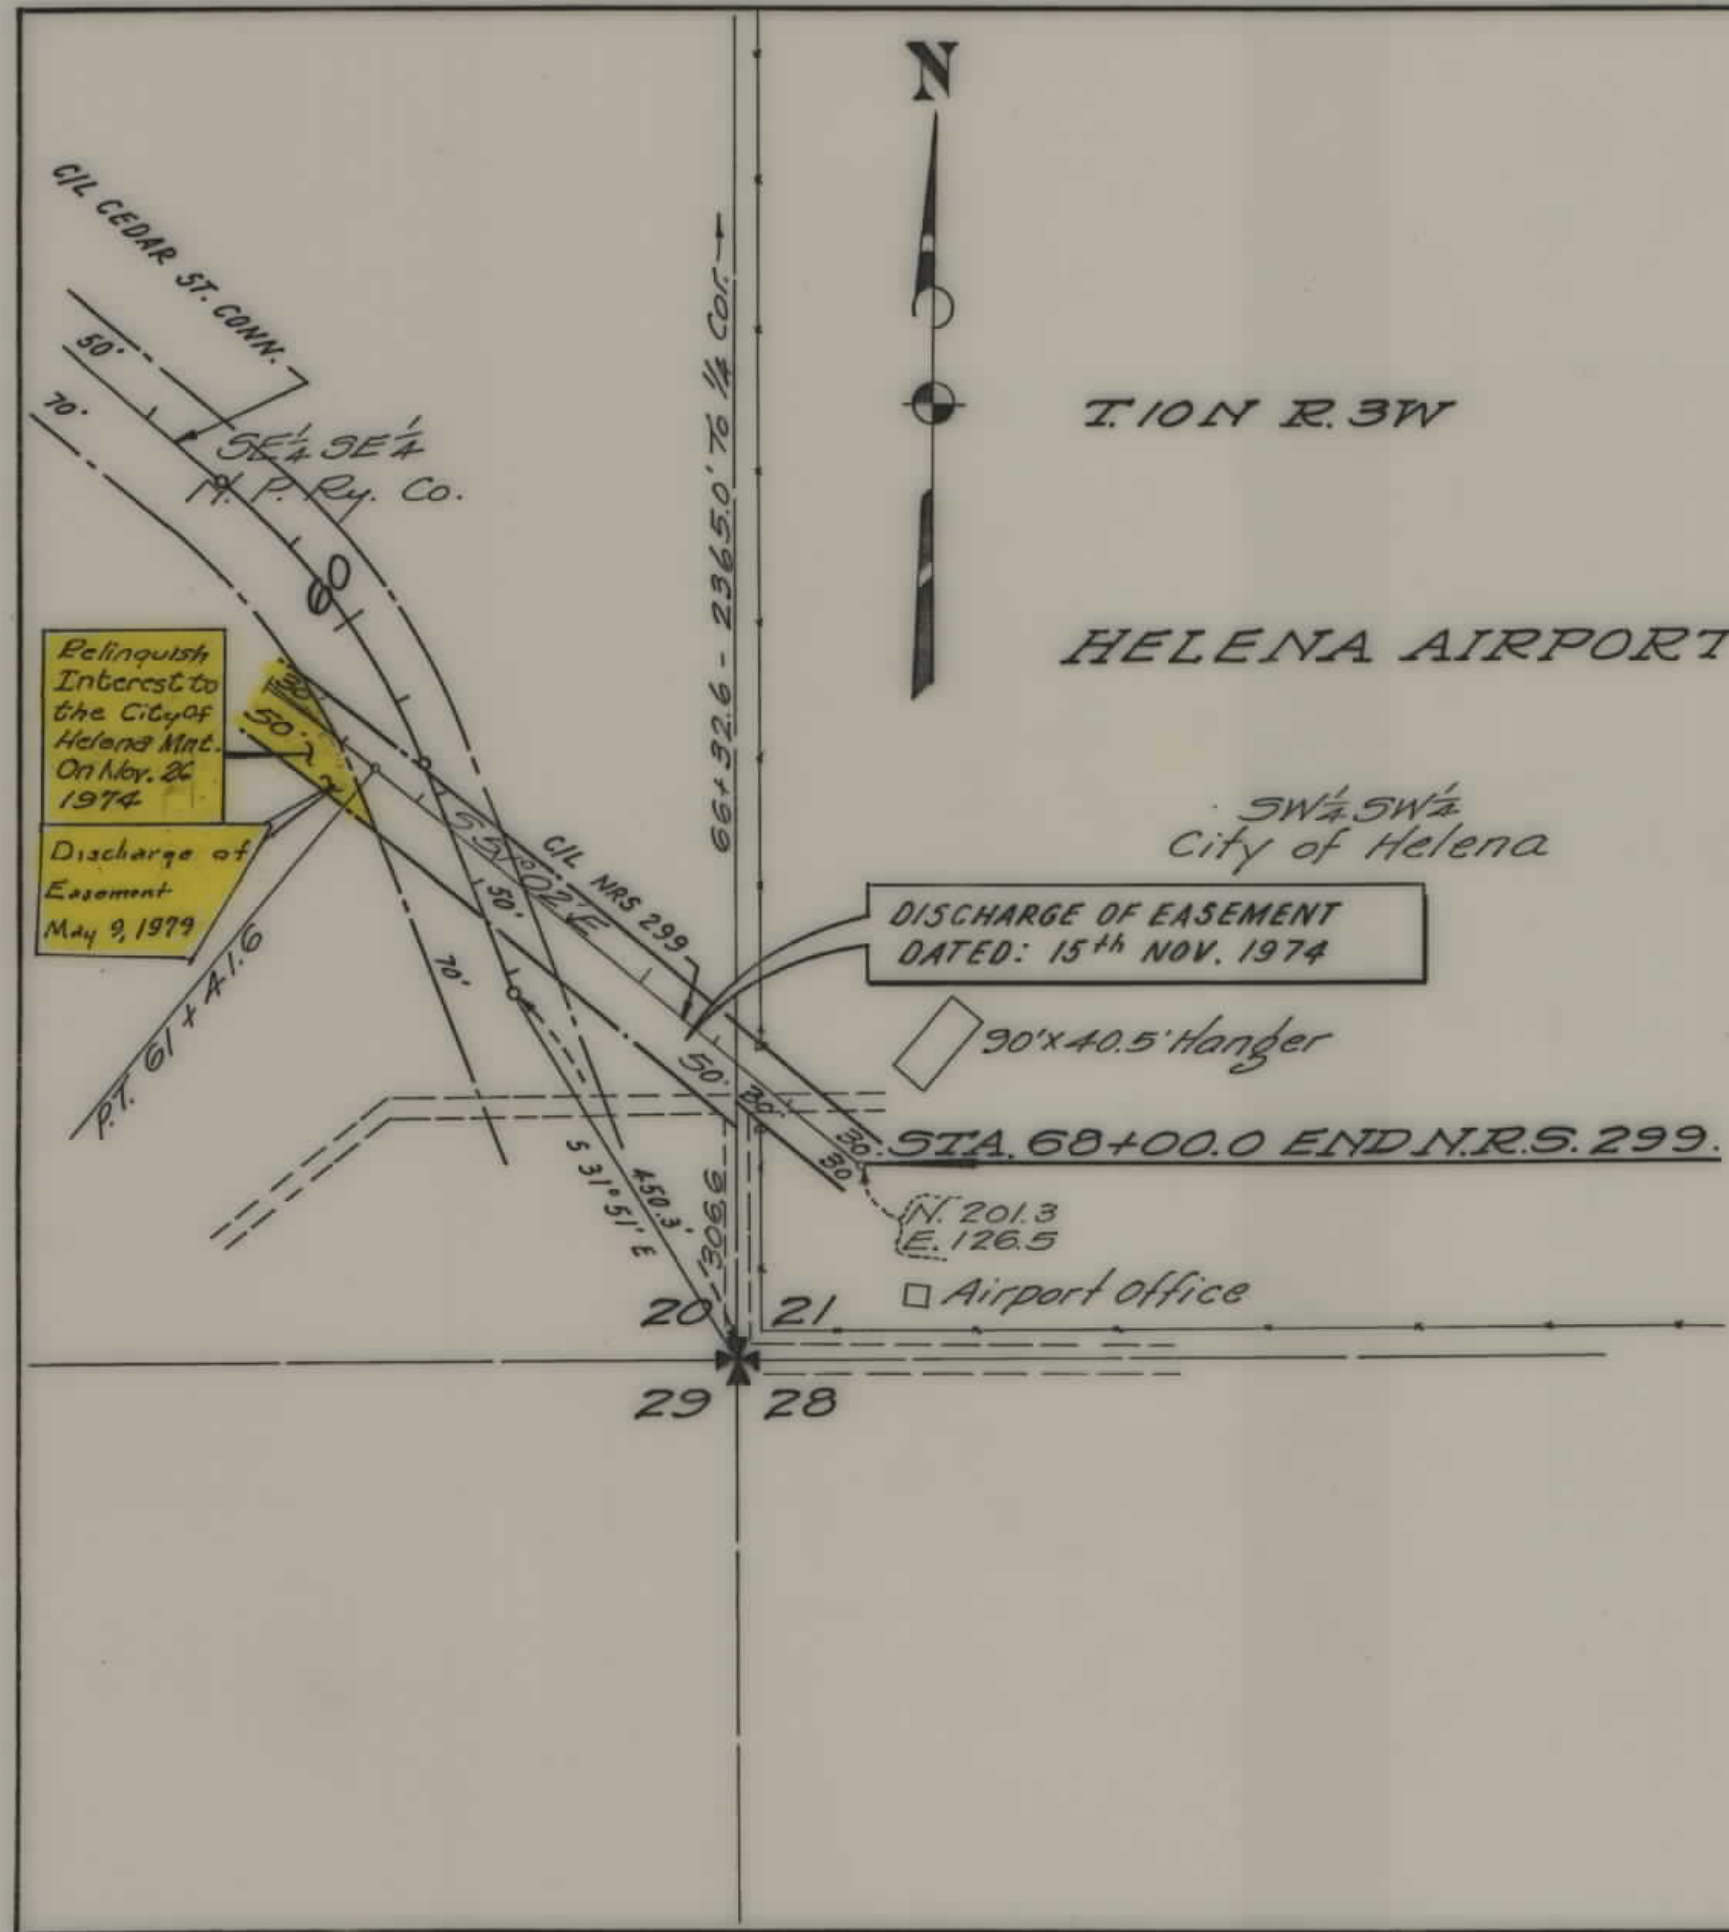

FED. ROAD DIST. NO.	STATE	FED. AID PROJ. NO.	FISCAL YEAR	SHEET NO.	TO SH
1	MONT.	299		2	2

STATE OF MONTANA
 STATE HIGHWAY COMMISSION
 PLAT SHOWING LAND
 REQUIRED FOR RIGHT OF WAY
 LEWIS & CLARK COUNTY

SCALE 1"=200' MAP COMPLETED 1-19-34
 DESCRIPTIONS WRITTEN BY E.O.P. DATE 1-19-
 DESCRIPTIONS CHECKED BY T.P.C. DATE 1-20-
 APPROVED BY _____ PLANS D
 APPROVED BY _____ R/W ENGIN