


PLANS
NOT
TO
SCALE

FED. ROAD DIST. NO.	STATE	FED. AID PROJ. NO.	FISCAL YEAR	SHEET NO.	TO SHE
1	MONT.	301-B		1	2

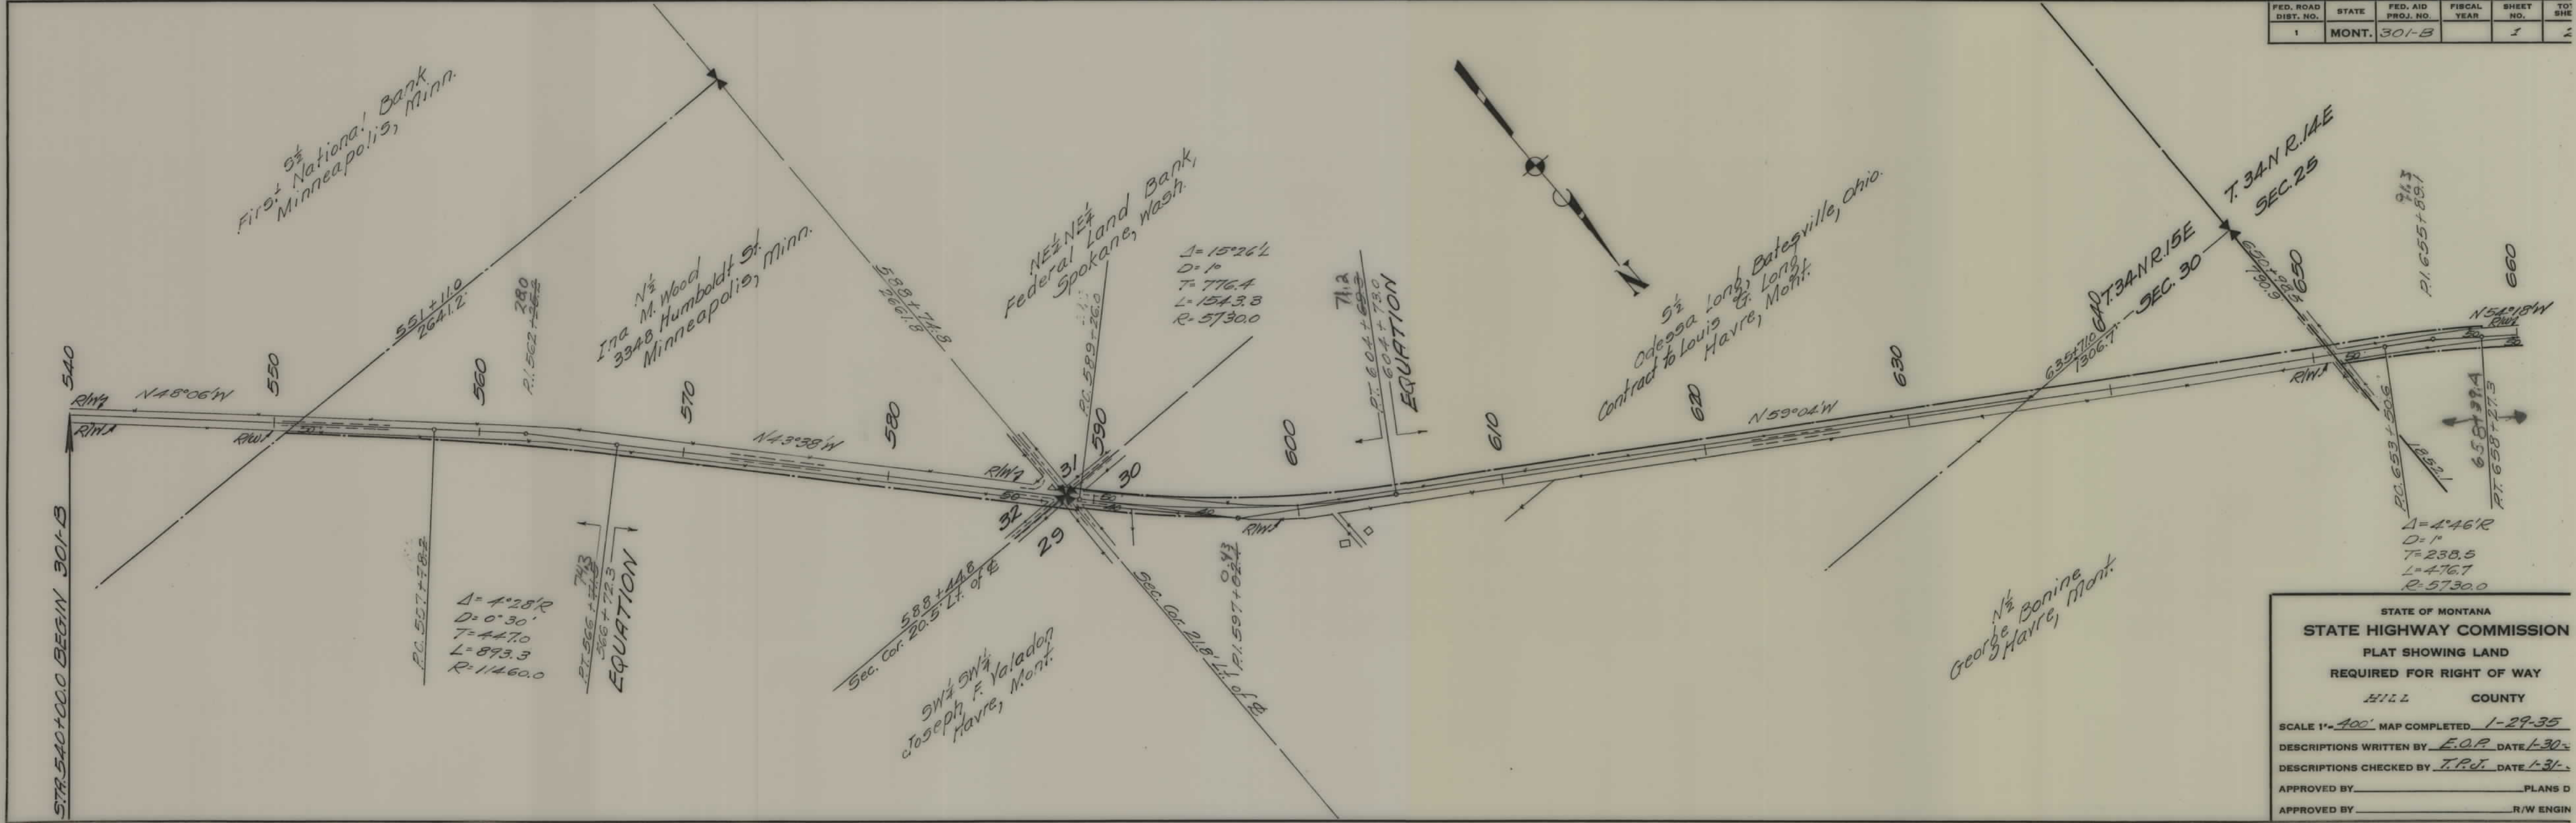

STATE OF MONTANA
STATE HIGHWAY COMMISSION
 PLAT SHOWING LAND
 REQUIRED FOR RIGHT OF WAY
 HILL COUNTY

SCALE 1" = 400' MAP COMPLETED 1-29-35
 DESCRIPTIONS WRITTEN BY E.O.P. DATE 1-30-
 DESCRIPTIONS CHECKED BY T.P.J. DATE 1-31-
 APPROVED BY _____ PLANS D
 APPROVED BY _____ R/W ENGIN

FED. ROAD DIST. NO.	STATE	FED. AID PROJ. NO.	FISCAL YEAR	SHEET NO.	TOT. SHE.
1	MONT.	301-B		2	2

