


PLANS
NOT
TO
SCALE

FED. ROAD DIST. NO.	STATE	FED. AID PROJ. NO.	FISCAL YEAR	SHEET NO.	TO SHE
1	MONT.	302-B		2	1

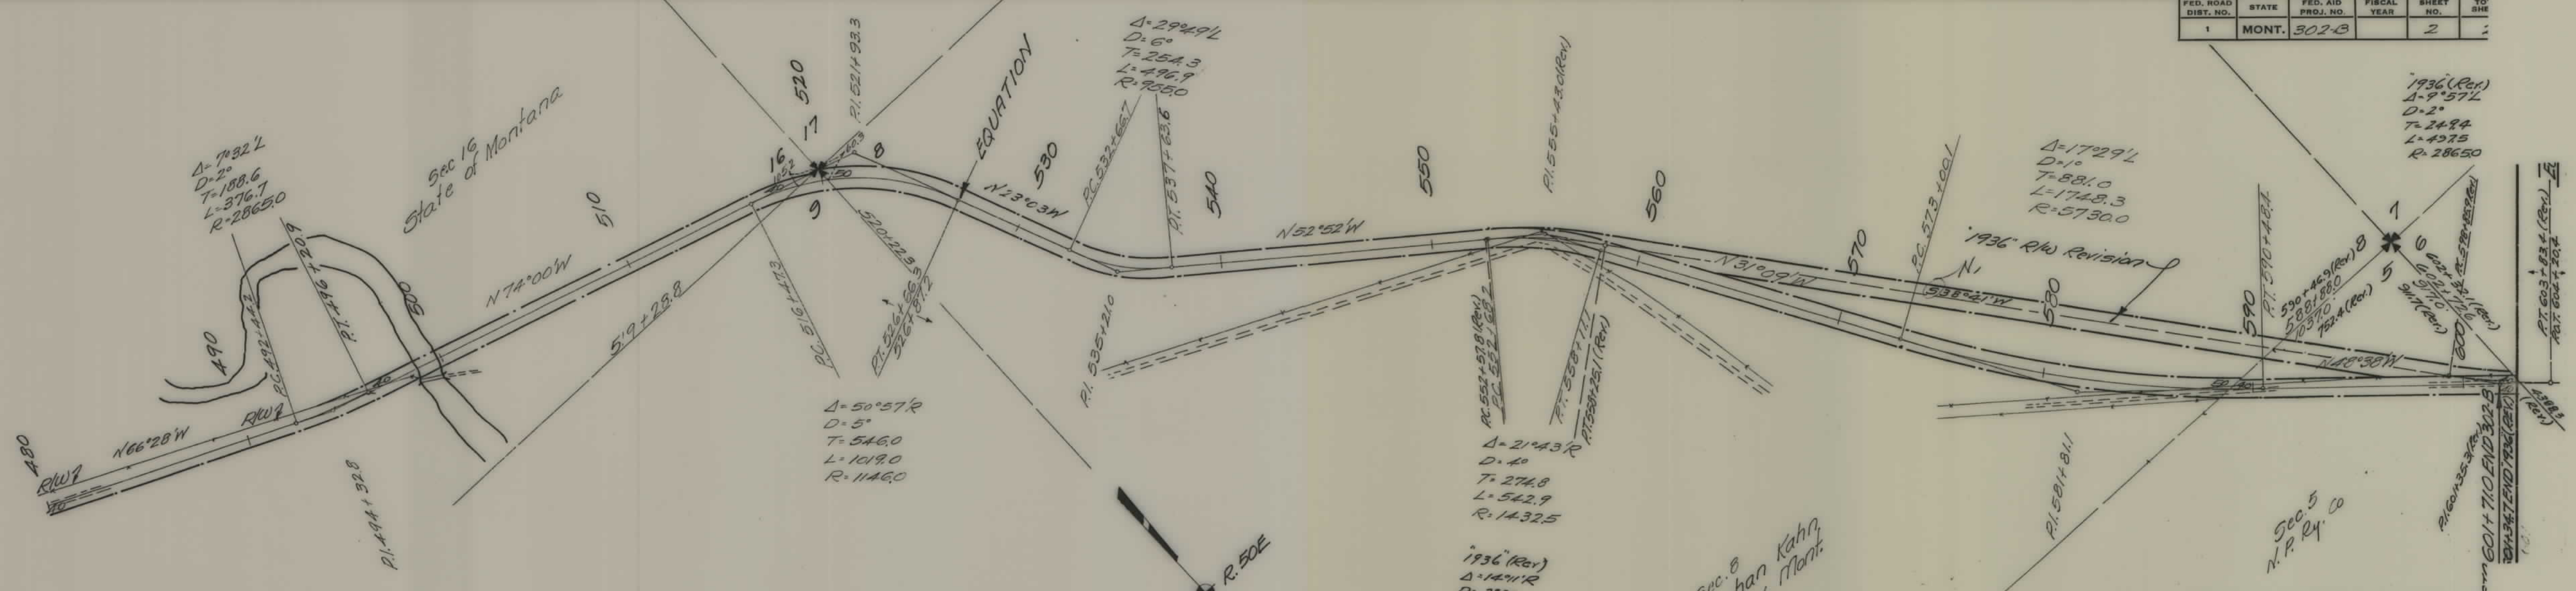

STATE OF MONTANA
STATE HIGHWAY COMMISSION
PLAT SHOWING LAND
REQUIRED FOR RIGHT OF WAY
PRAIRIE COUNTY

SCALE 1"=100' MAP COMPLETED 11-20-34
DESCRIPTIONS WRITTEN BY E.O.P. DATE 11-20-
DESCRIPTIONS CHECKED BY J.P.J. DATE 11-20-
APPROVED BY _____ PLANS D
APPROVED BY _____ R/W ENGIN

Sec. 9
N. P. Ry. Co.

Sec. 8
Mutaohan Kahn,
Terry, Mont.

Sec. 5
N. P. Ry. Co.