


PLANS
NOT
TO
SCALE

FED. ROAD DIST. NO.	STATE	FED. AID PROJ. NO.	FISCAL YEAR	SHEET NO.	TOTAL SHEETS
1	MONT.	311		1	3

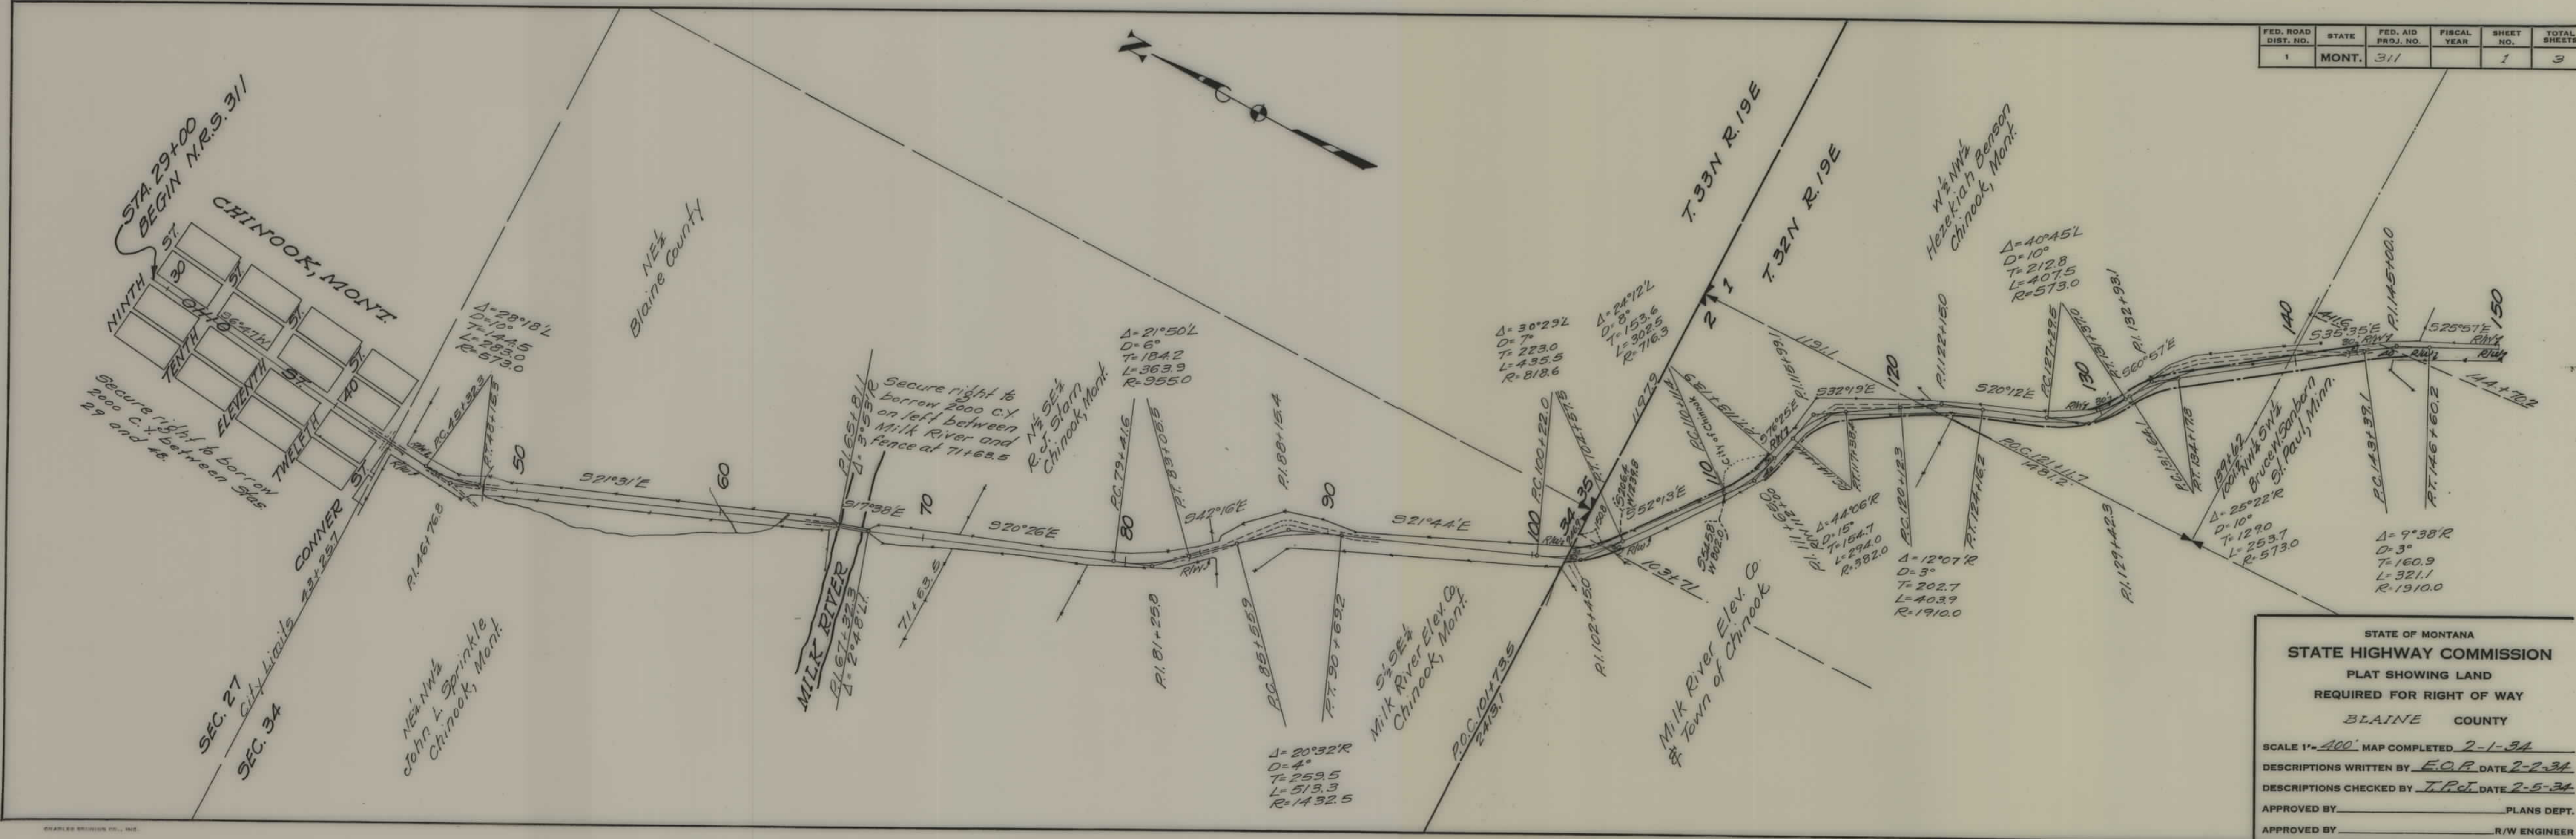

STATE OF MONTANA
STATE HIGHWAY COMMISSION
PLAT SHOWING LAND
REQUIRED FOR RIGHT OF WAY
BLAINE COUNTY

SCALE 1" = 400' MAP COMPLETED 2-1-34


DESCRIPTIONS WRITTEN BY E.O.R. DATE 2-2-34

DESCRIPTIONS CHECKED BY J.P.C. DATE 2-5-34

APPROVED BY _____ PLANS DEPT.

APPROVED BY _____ R/W ENGINEER

FED. ROAD DIST. NO.	STATE	FED. AID PROJ. NO.	FISCAL YEAR	SHEET NO.	TOTAL SHEETS
1	MONT.	3/1		2	3

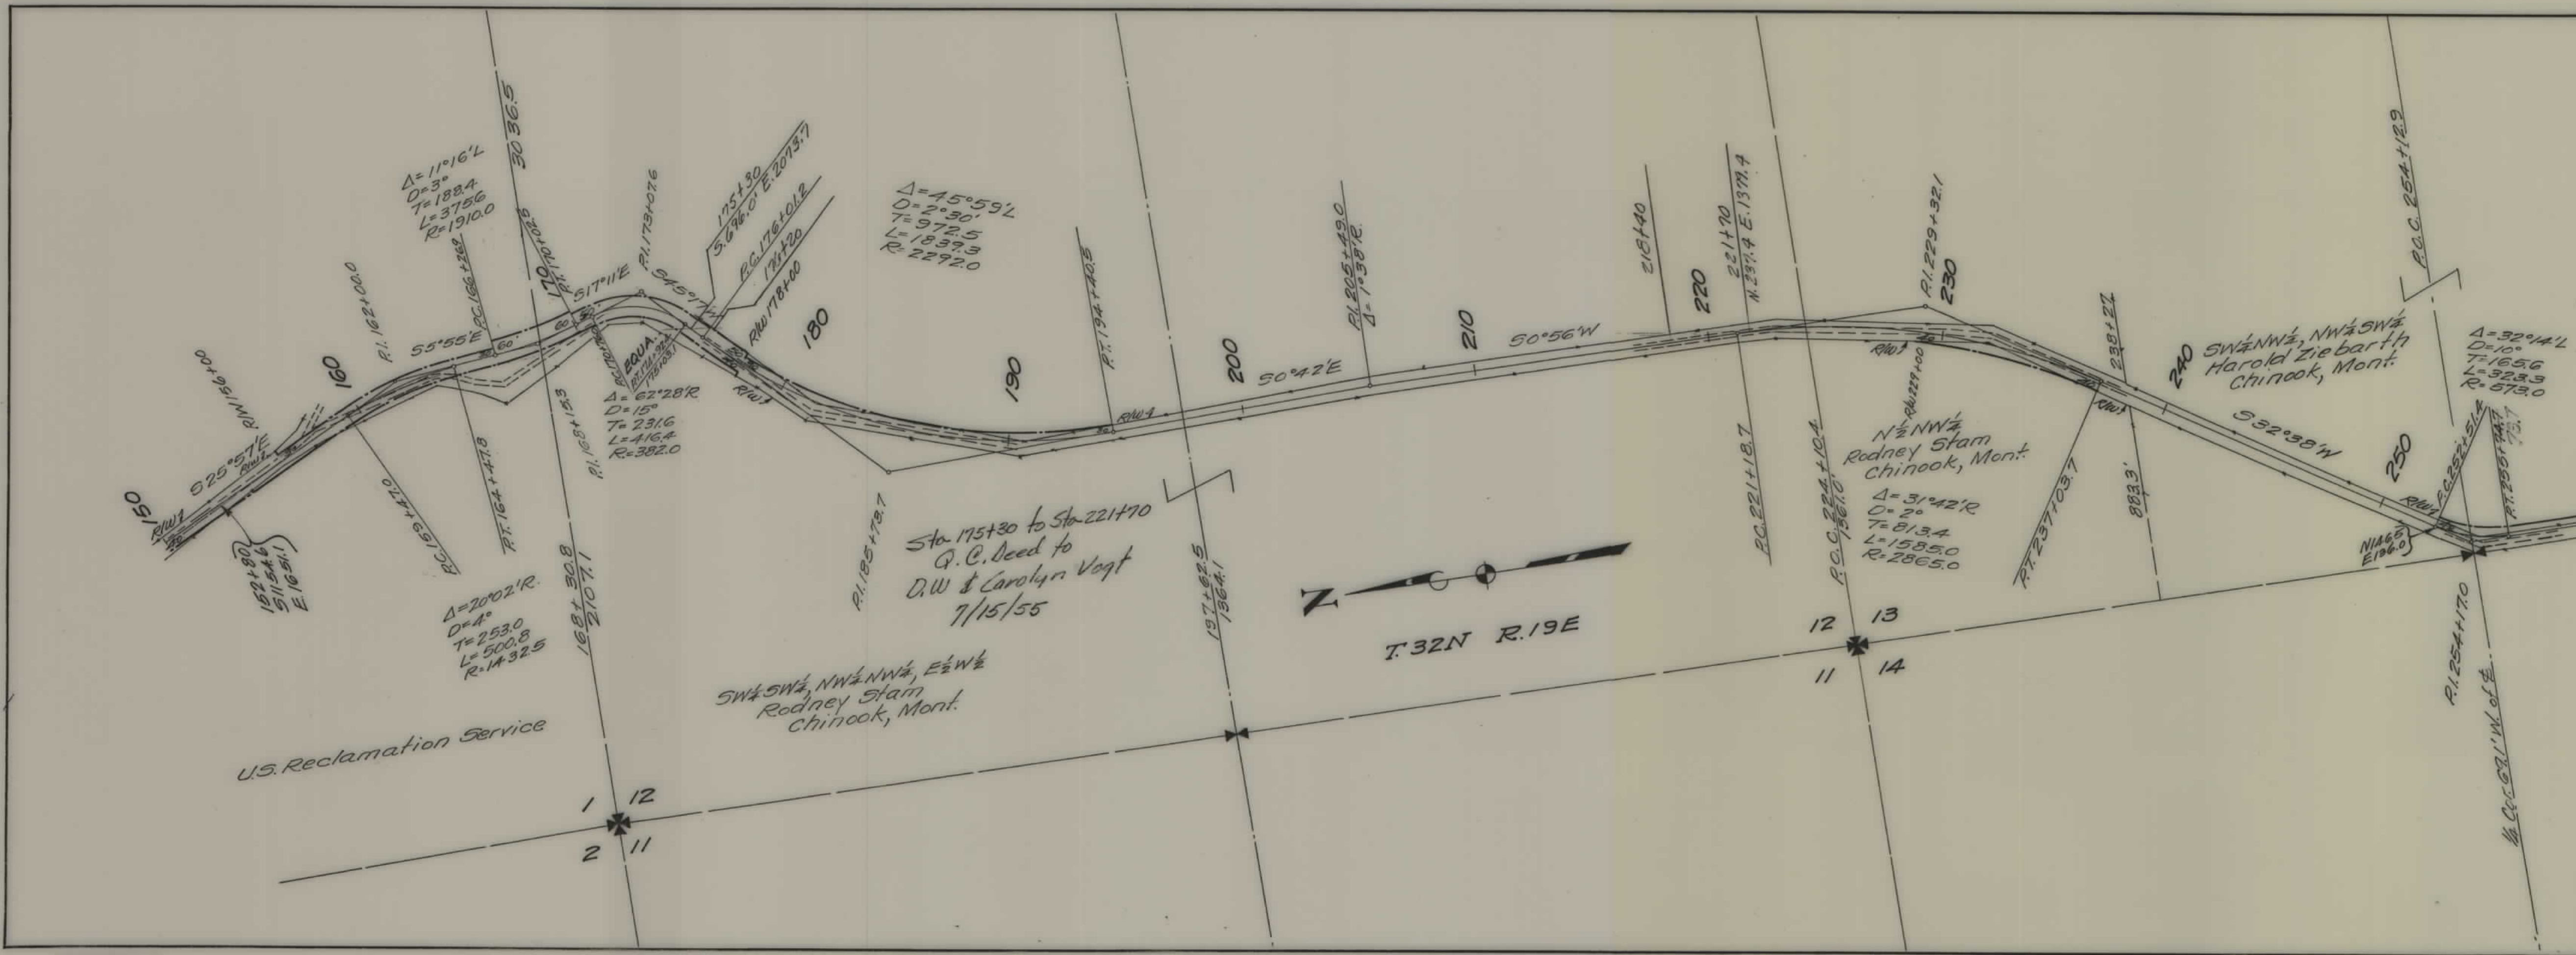

STATE OF MONTANA
 STATE HIGHWAY COMMISSION
 PLAT SHOWING LAND
 REQUIRED FOR RIGHT OF WAY
 BLAINE COUNTY

SCALE 1"=400' MAP COMPLETED 2-1-34
 DESCRIPTIONS WRITTEN BY E.O.P. DATE 2-2-34
 DESCRIPTIONS CHECKED BY T.P.J. DATE 2-5-34
 APPROVED BY _____ PLANS DEPT.
 APPROVED BY _____ R/W ENGINEER

