


PLANS
NOT
TO
SCALE

FED. ROAD DIST. NO.	STATE	FED. AID PROJ. NO.	FISCAL YEAR	SHEET NO.	TOTAL SHEETS
1	MONT.	312		1	4

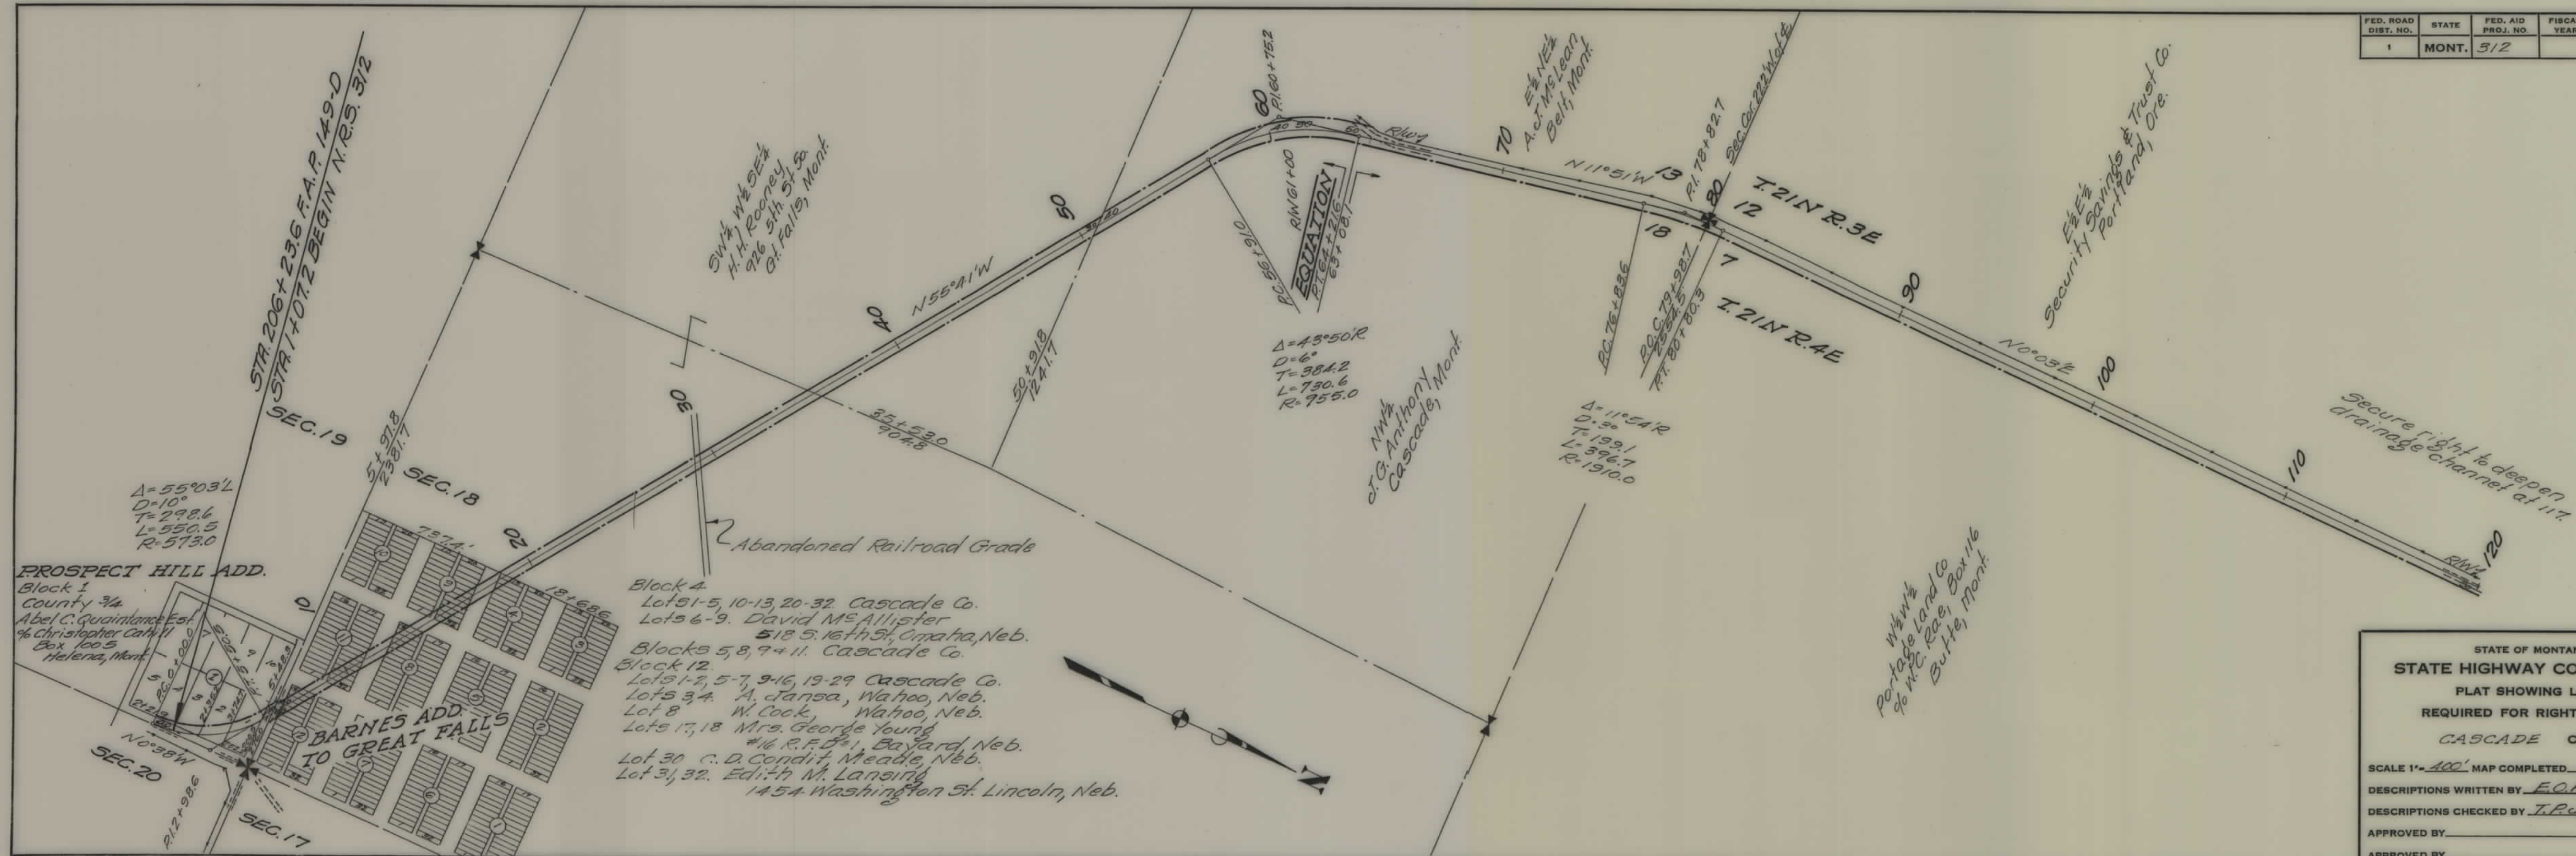

STATE OF MONTANA
STATE HIGHWAY COMMISSION
PLAT SHOWING LAND
REQUIRED FOR RIGHT OF WAY
CASCADE COUNTY

SCALE 1"=400' MAP COMPLETED 2-2-34


DESCRIPTIONS WRITTEN BY E.O.P. DATE 2-5-34

DESCRIPTIONS CHECKED BY T.P.J. DATE 2-6-34

APPROVED BY _____ PLANS DE

APPROVED BY _____ R/W ENGINE

FED. ROAD DIST. NO.	STATE	FED. AID PROJ. NO.	FISCAL YEAR	SHEET NO.	TOTAL SHEETS
1	MONT.	312		2	4

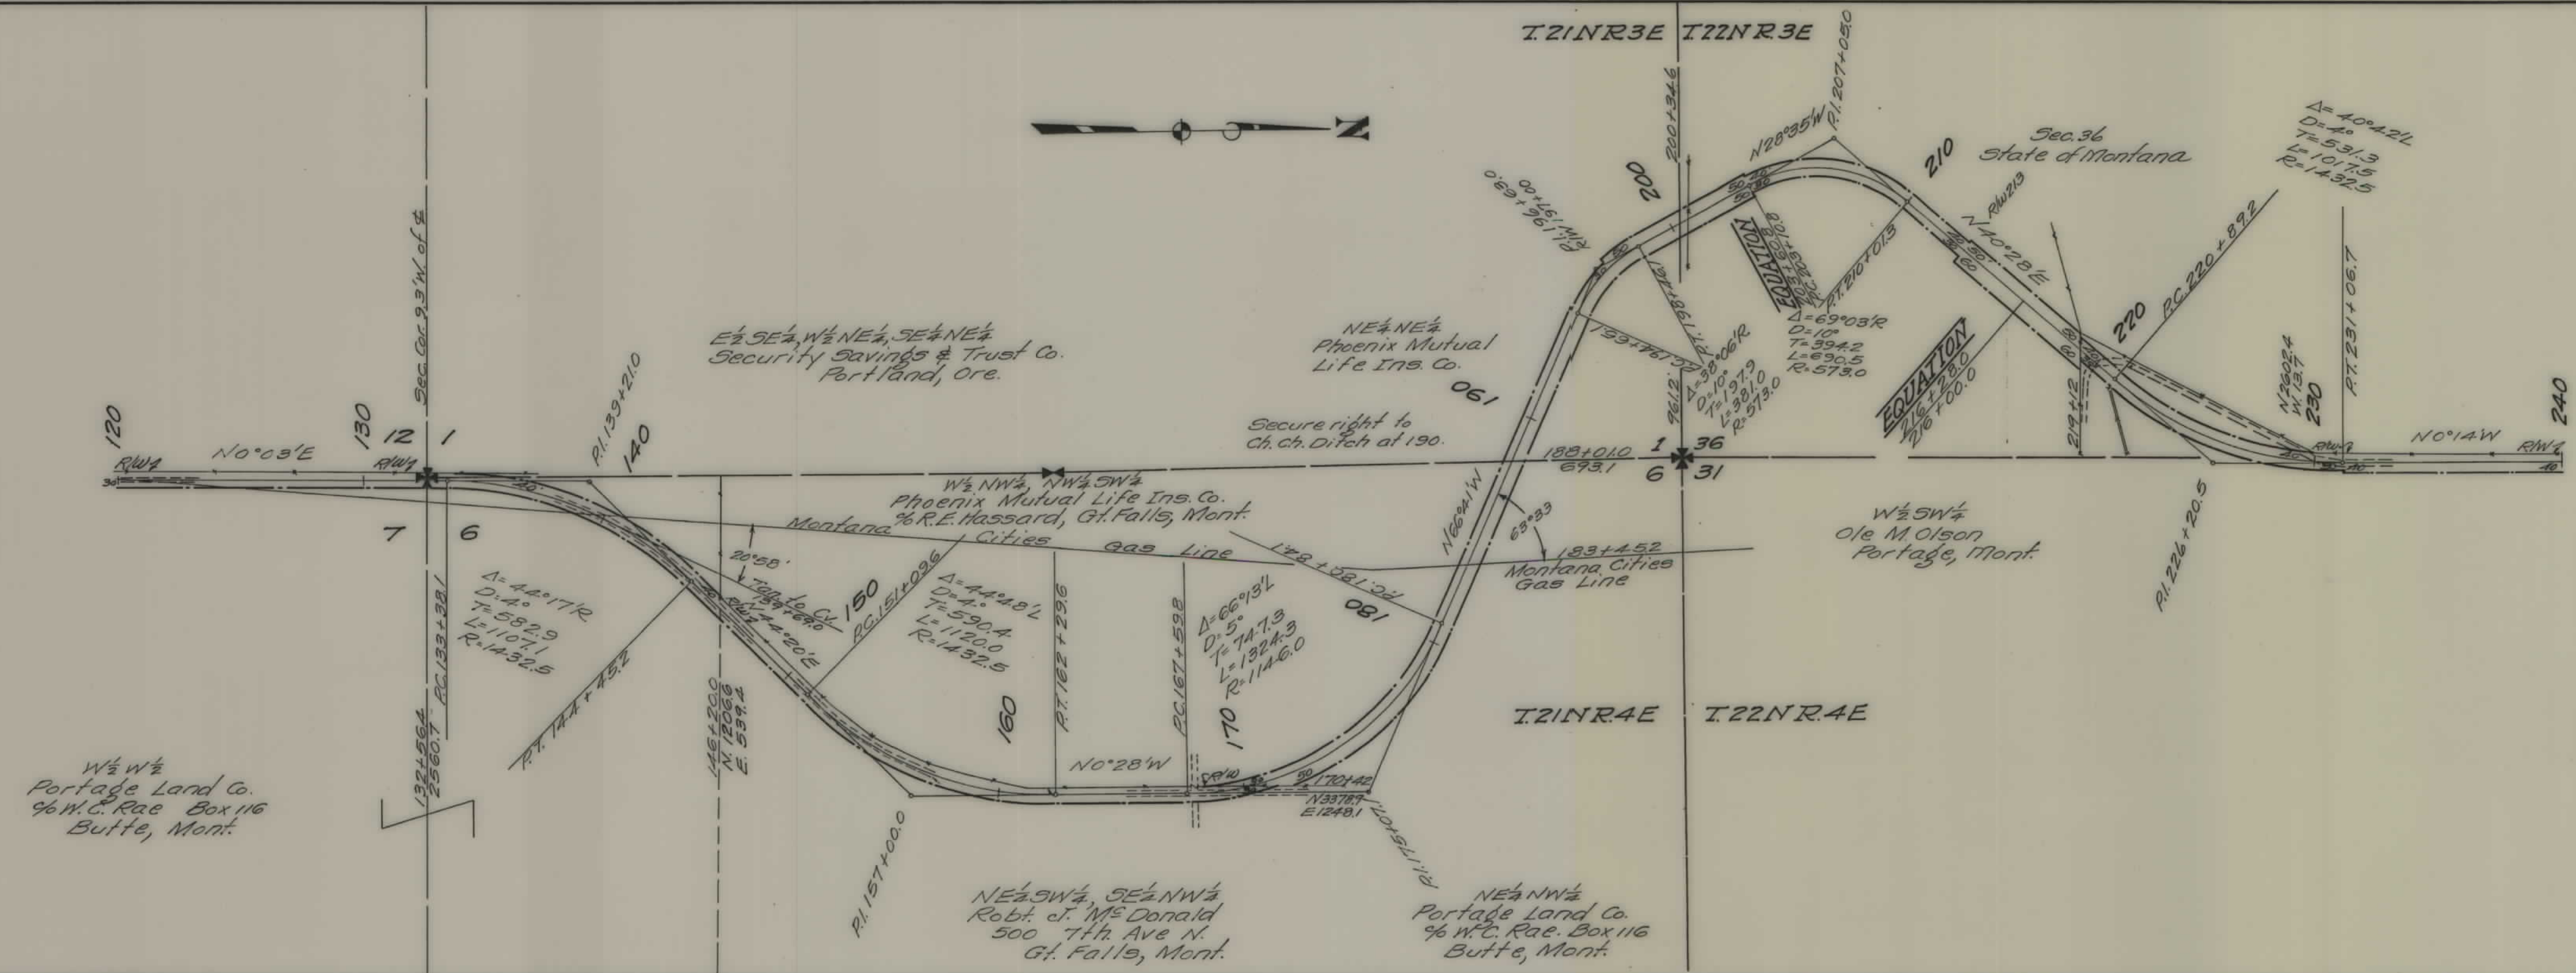

STATE OF MONTANA
STATE HIGHWAY COMMISSION
 PLAT SHOWING LAND
 REQUIRED FOR RIGHT OF WAY
 CASCADE COUNTY

SCALE 1" = 400' MAP COMPLETED 2-2-34
 DESCRIPTIONS WRITTEN BY E.O.P. DATE 2-5-34
 DESCRIPTIONS CHECKED BY T.P.J. DATE 2-6-34
 APPROVED BY _____ PLANS DE
 APPROVED BY _____ R/W ENGINE


FED. ROAD DIST. NO.	STATE	FED. AID PROJ. NO.	FISCAL YEAR	SHEET NO.	TOT. SHEET
1	MONT.	312		3	4



STATE OF MONTANA
 STATE HIGHWAY COMMISSION
 PLAT SHOWING LAND
 REQUIRED FOR RIGHT OF WAY
 CASCADE COUNTY

SCALE 1" = 400' MAP COMPLETED 2-2-34
 DESCRIPTIONS WRITTEN BY E.O.P. DATE 2-5-34
 DESCRIPTIONS CHECKED BY T.P.J. DATE 2-6-34
 APPROVED BY _____ PLANS DE
 APPROVED BY _____ R/W ENGINEER

FED. ROAD DIST. NO.	STATE	FED. AID PROJ. NO.	FISCAL YEAR	SHEET NO.	TOT SHEET
1	MONT.	312		4	4

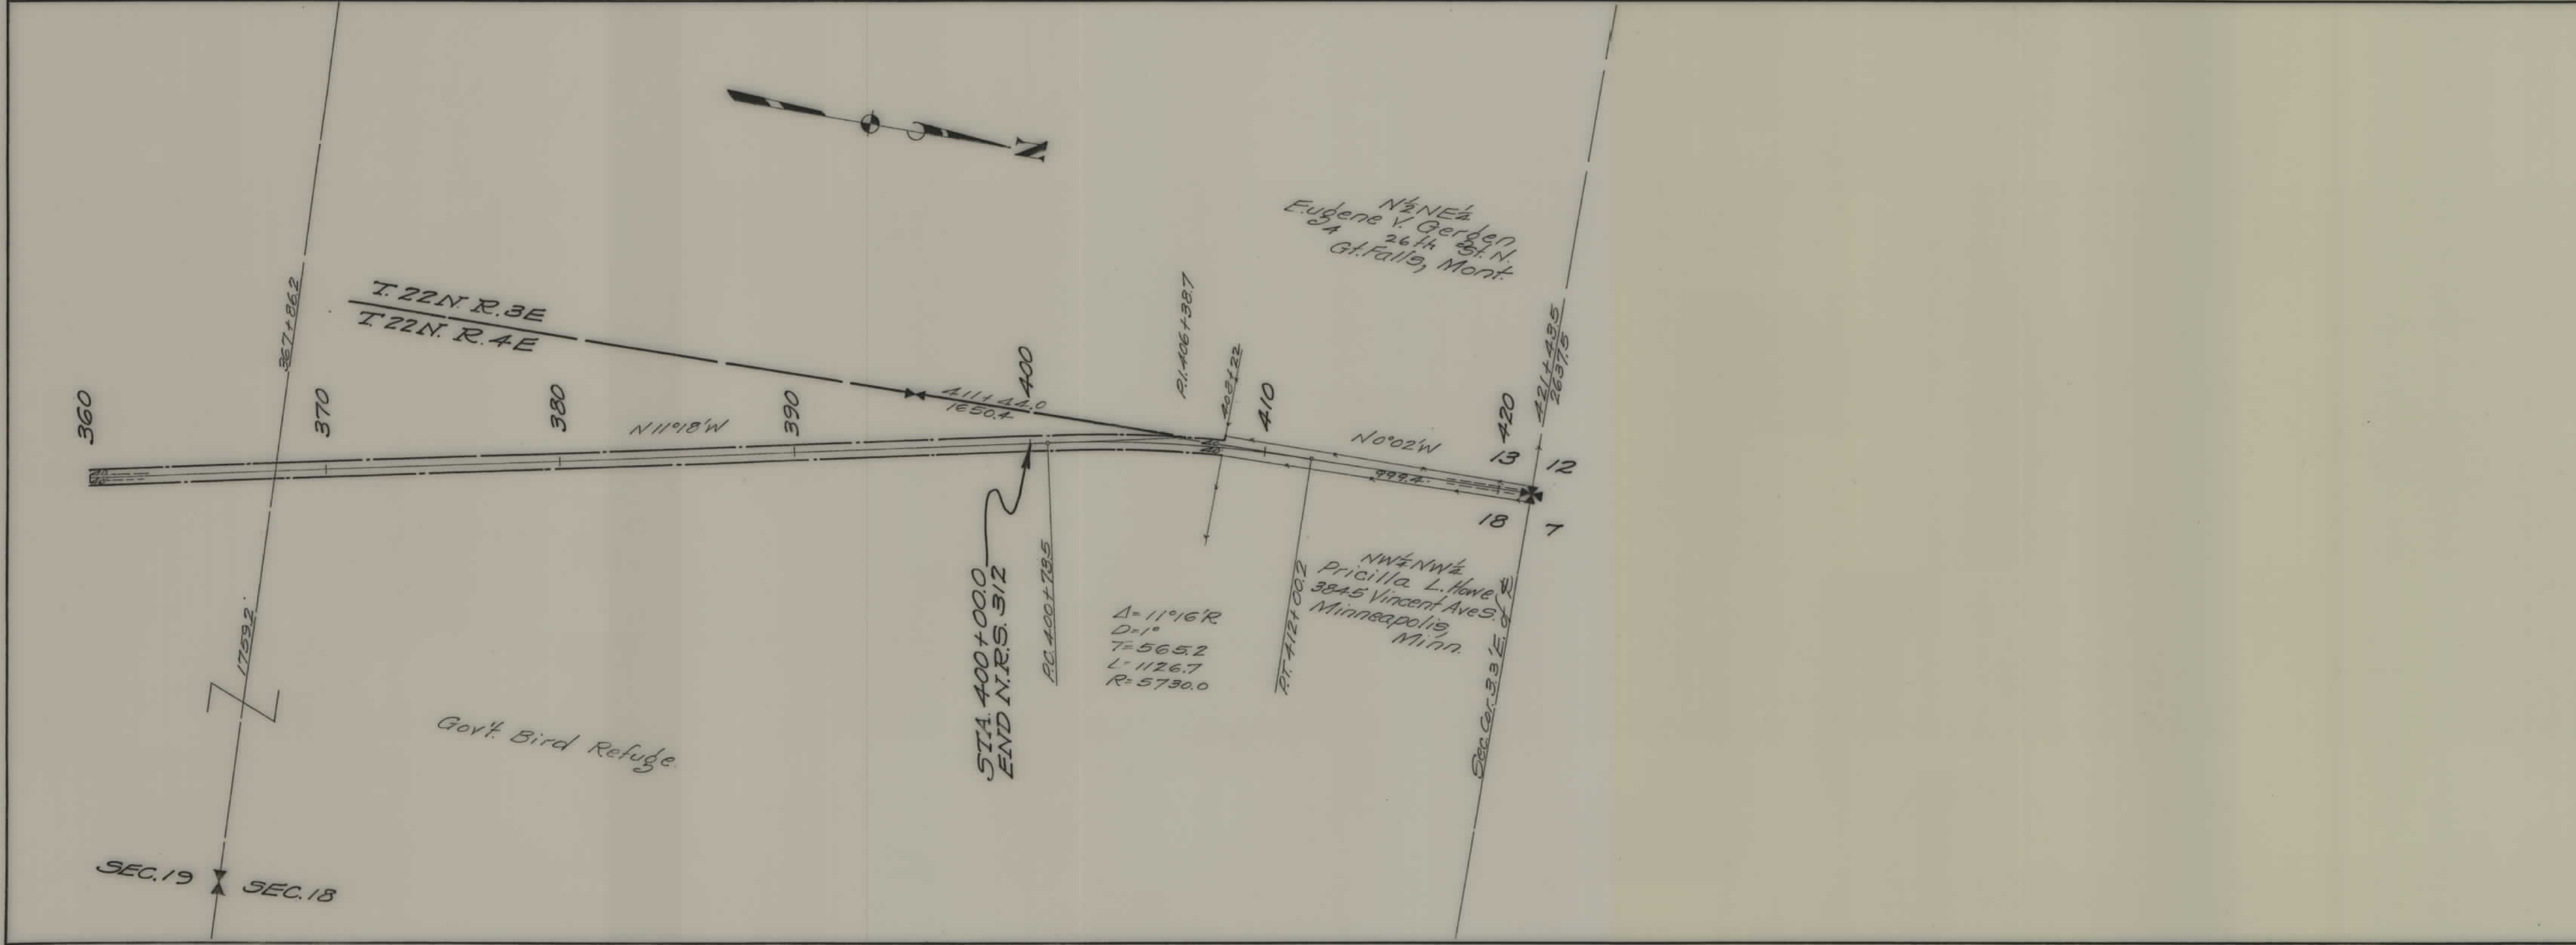

STATE OF MONTANA
STATE HIGHWAY COMMISSION
 PLAT SHOWING LAND
 REQUIRED FOR RIGHT OF WAY
 CASCADE COUNTY

SCALE 1"=100' MAP COMPLETED 2-2-34
 DESCRIPTIONS WRITTEN BY E.O.R. DATE 2-5-3
 DESCRIPTIONS CHECKED BY T.P.J. DATE 2-6-3
 APPROVED BY _____ PLANS DE
 APPROVED BY _____ R/W ENGINE