


PLANS
NOT
TO
SCALE

FED. ROAD DIST. NO.	STATE	FED. AID PROJ. NO.	FISCAL YEAR	SHEET NO.	TOTAL SHEETS
1	MONT.	FAS 305 B(1)		1	3

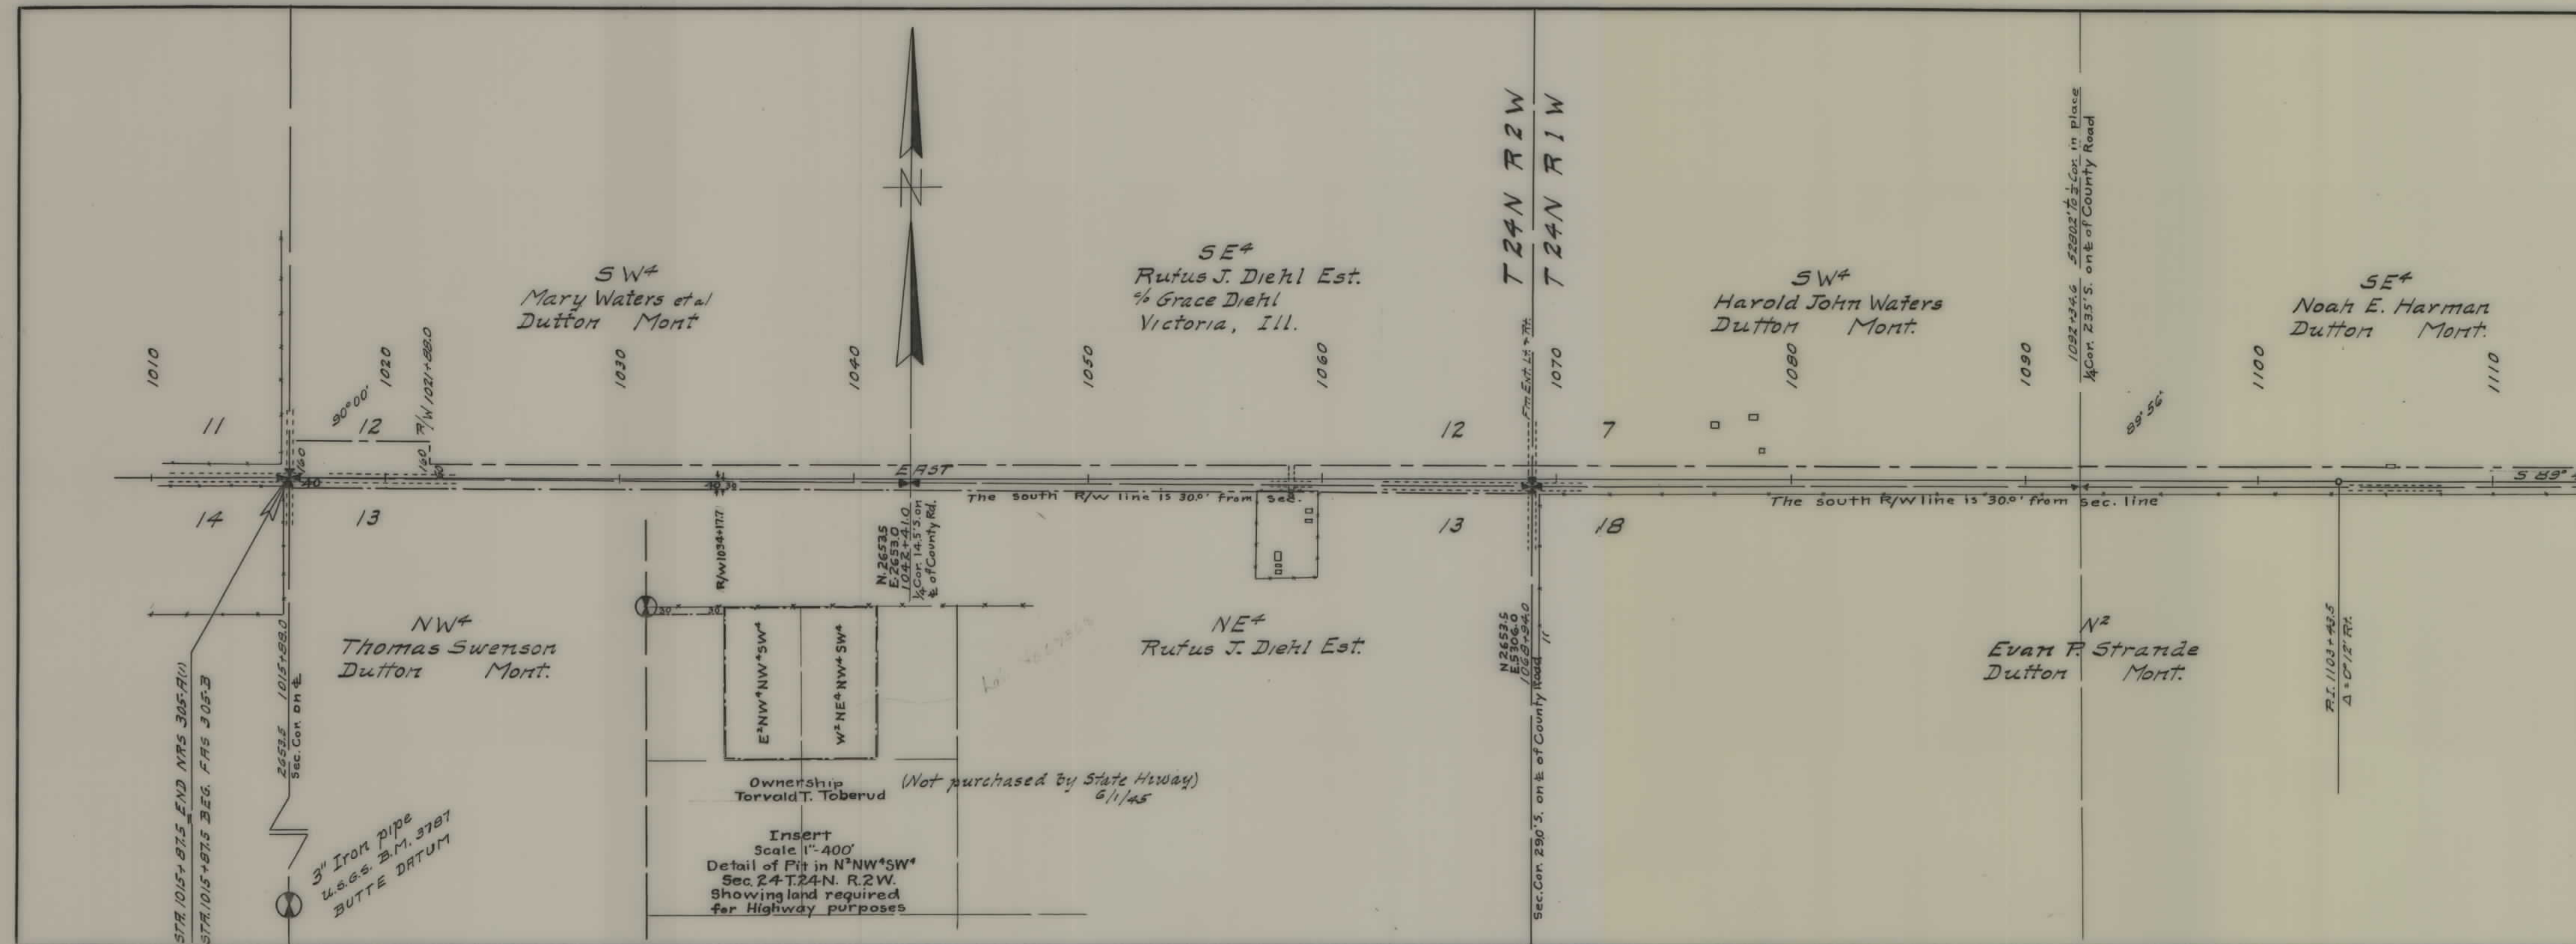

STATE OF MONTANA
STATE HIGHWAY COMMISSION
PLAT SHOWING LAND
REQUIRED FOR RIGHT OF WAY
TETON COUNTY

SCALE 1"=400' MAP COMPLETED 6-6-44


DESCRIPTIONS WRITTEN BY _____ DATE _____

DESCRIPTIONS CHECKED BY _____ DATE _____

APPROVED BY _____ PLANS DEPT.

APPROVED BY _____ R/W ENGINEER

FED. ROAD DIST. NO.	STATE	FED. AID PROJ. NO.	FISCAL YEAR	SHEET NO.	TOTAL SHEETS
1	MONT.	FAS 305 B(1)		3	3

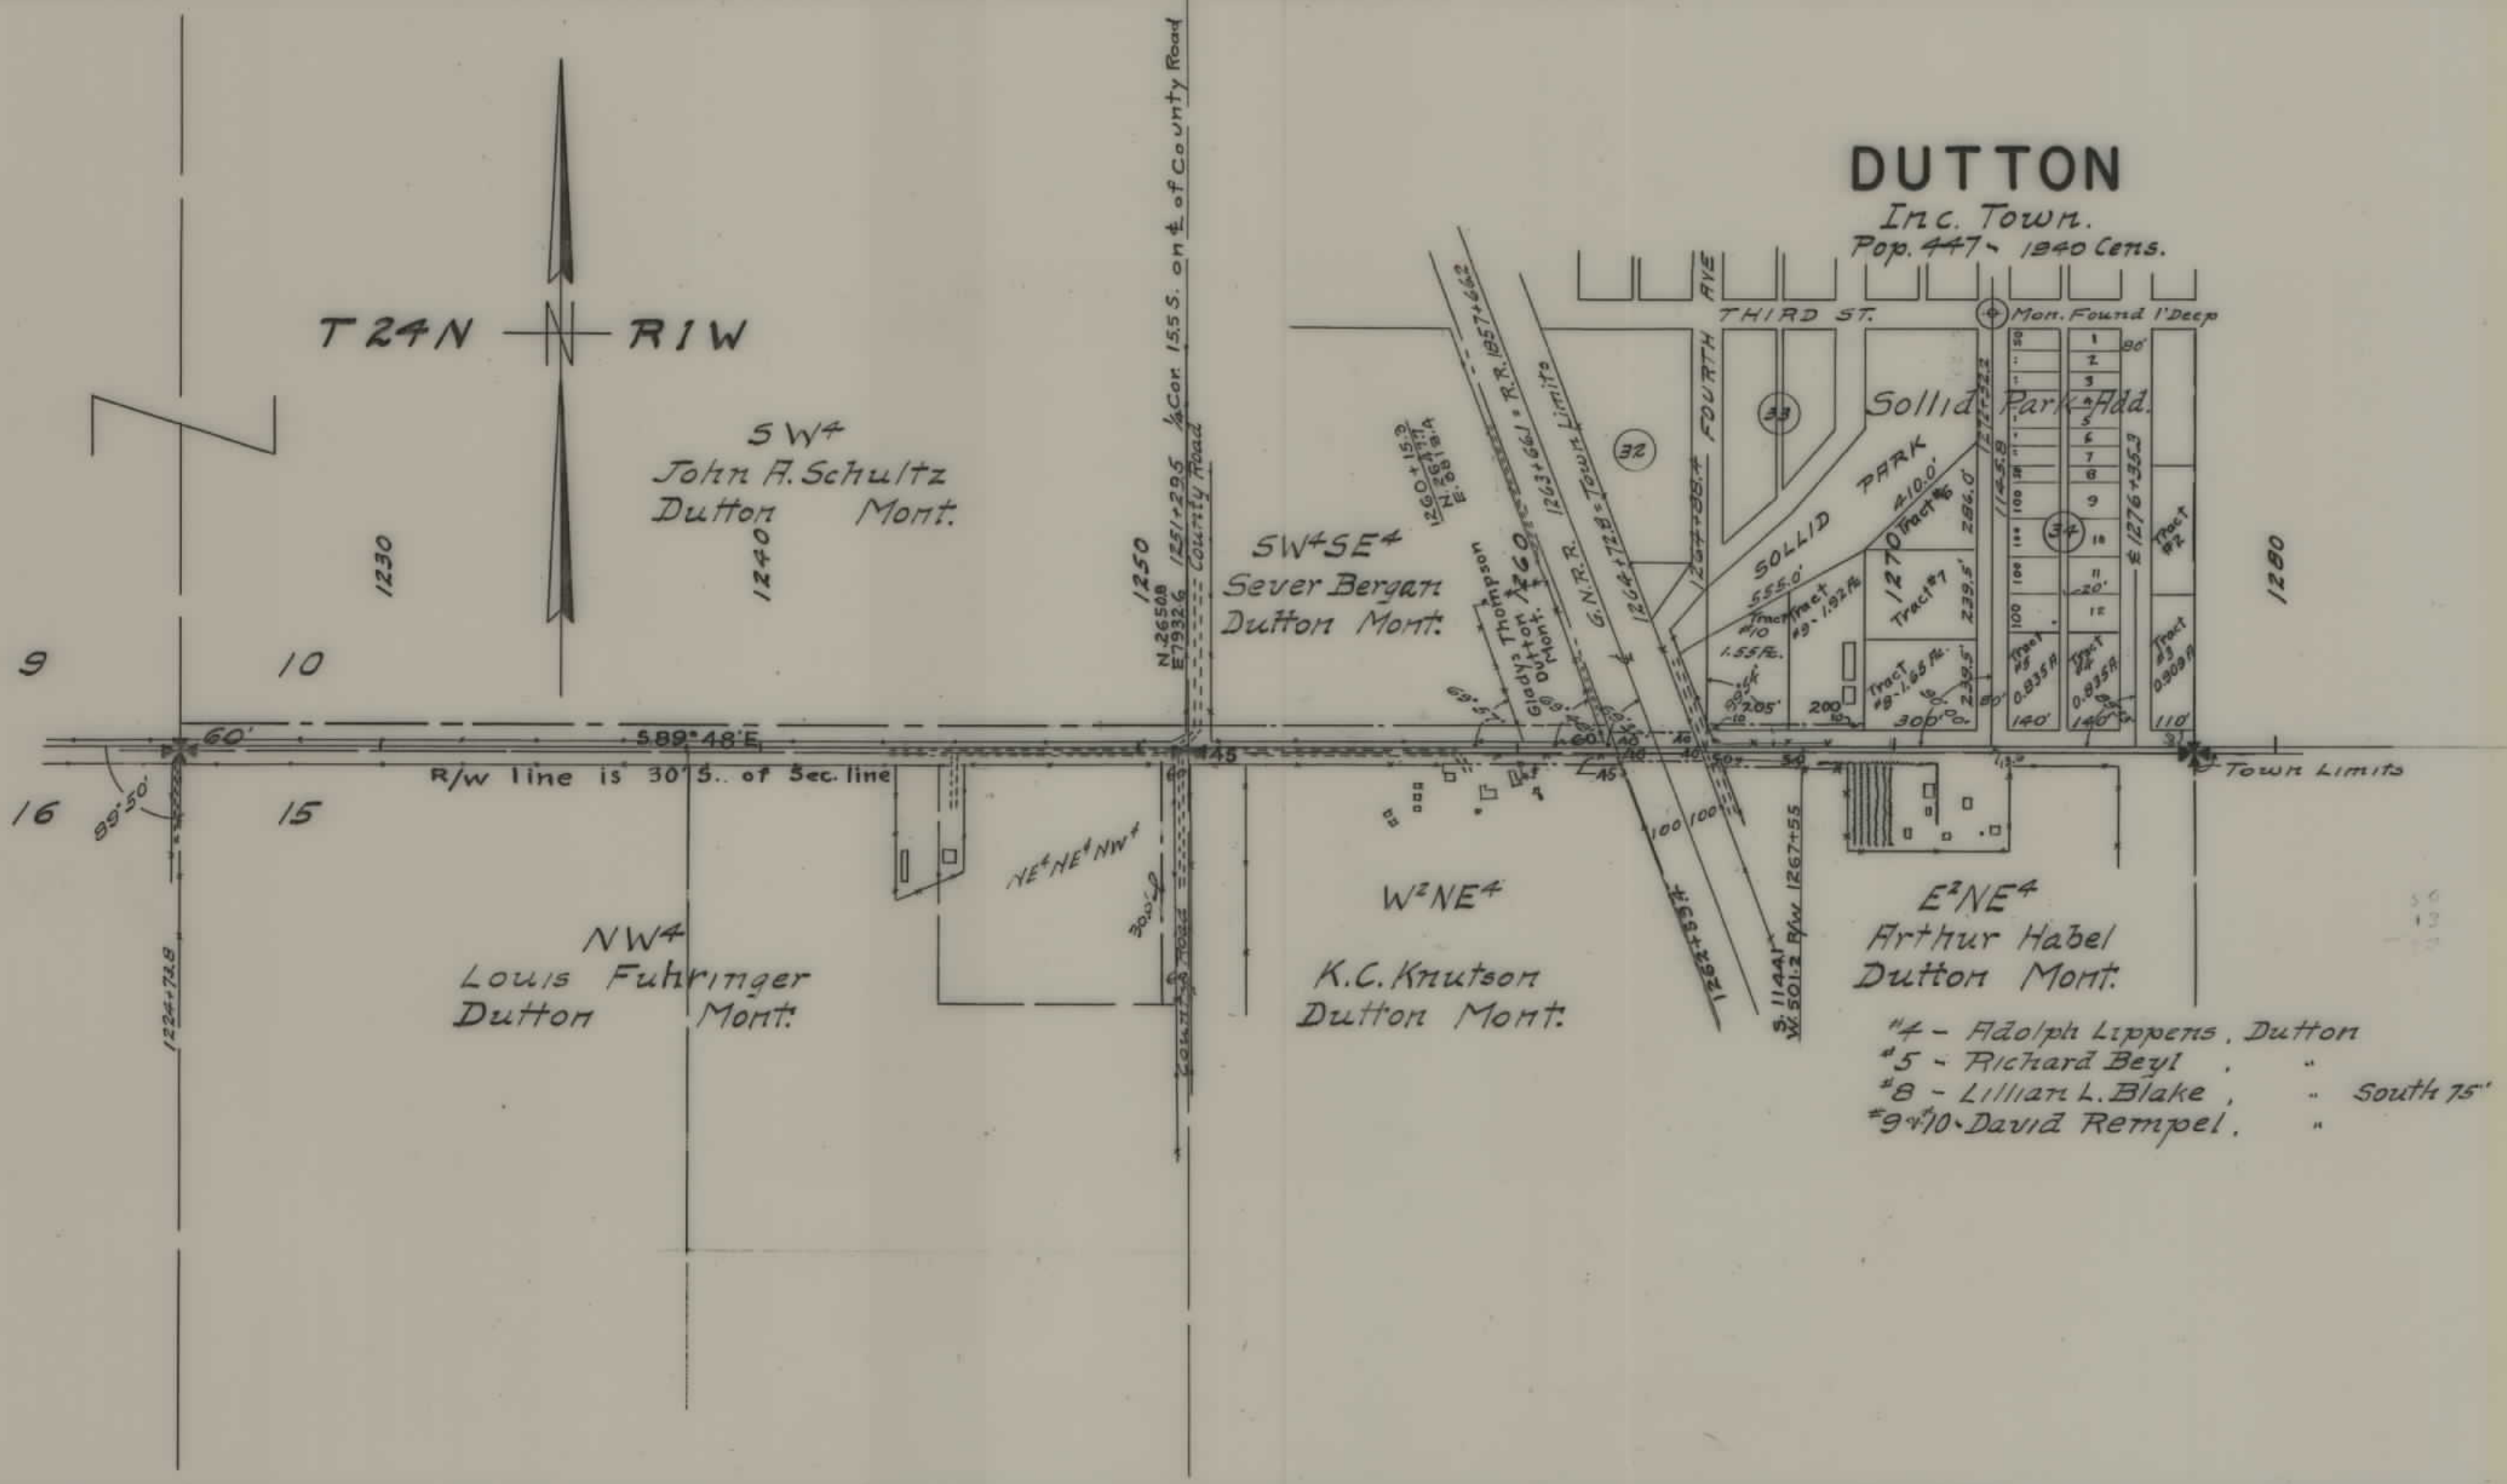

STATE OF MONTANA
STATE HIGHWAY COMMISSION
PLAT SHOWING LAND
REQUIRED FOR RIGHT OF WAY
TETON COUNTY

SCALE 1"=400' MAP COMPLETED 6-8-4
DESCRIPTIONS WRITTEN BY EOP DATE June 1944
DESCRIPTIONS CHECKED BY M.B. DATE
APPROVED BY PLANS DEPT.
APPROVED BY R/W ENGINEER