


PLANS
NOT
TO
SCALE

FED. ROAD DIST. NO.	STATE	FED. AID PROJ. NO.	R/W NO.	SHEET NO.	TOTAL SHEETS
8	MONT.	F315(12)		1	3

MONTANA- D 22 201

Bureau of Land Management
Land Office
Billings, Montana
MAY 11 1956

Re'd

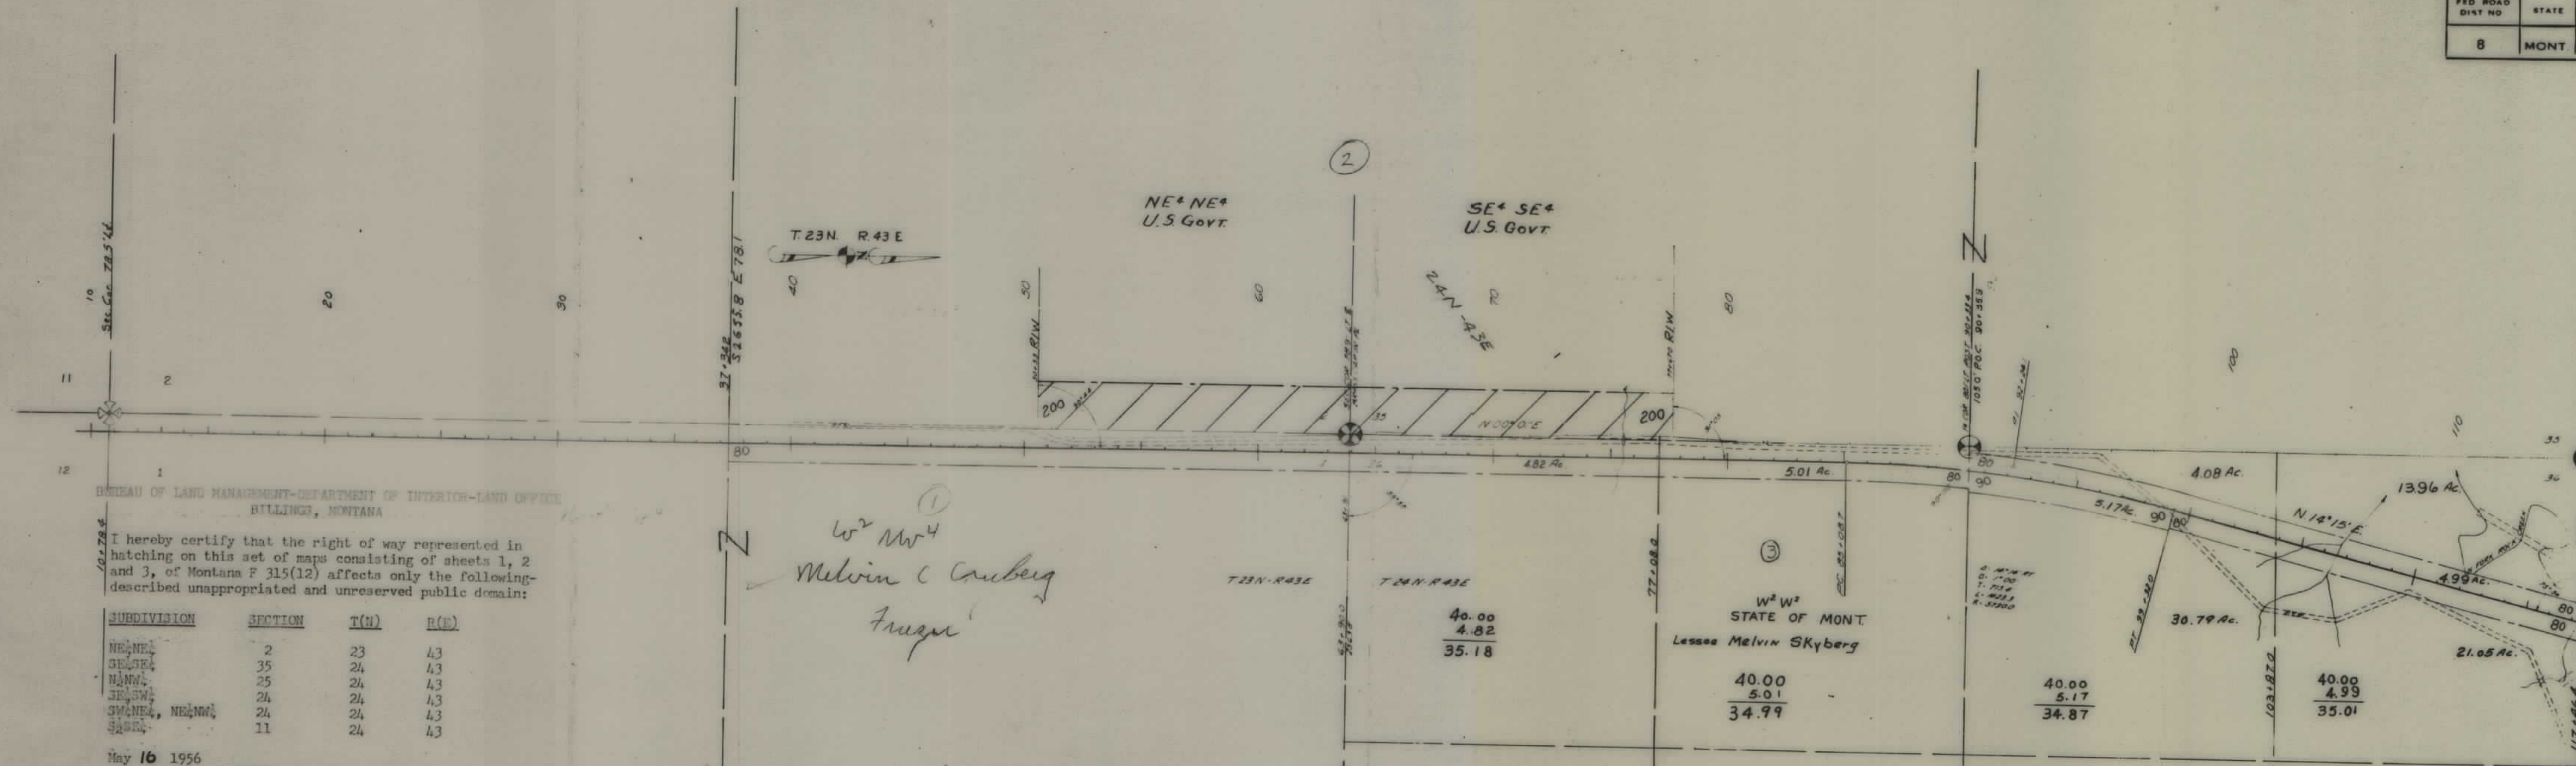

BUREAU OF LAND MANAGEMENT-DEPARTMENT OF INTERIOR-LAND OFFICE
BILLINGS, MONTANA

I hereby certify that the right of way represented in hatching on this set of maps consisting of sheets 1, 2 and 3, of Montana F 315(12) affects only the following-described unappropriated and unreserved public domain:

SUBDIVISION	SECTION	T(N)	R(E)
NE 1/4 NE 1/4	2	23	43
SE 1/4 SE 1/4	35	24	43
NE 1/4 NW 1/4	25	24	43
SE 1/4 SW 1/4	24	24	43
SW 1/4 NE 1/4	24	24	43
SE 1/4 SE 1/4	11	24	43


May 16 1956

Orval G. Hadley
ORVAL G. HADLEY, Manager

STATE OF MONTANA
STATE HIGHWAY COMMISSION
LAND REQUIRED FOR RIGHT OF WAY
McCONE
VALLEY COUNTY


SCALE 1" = 400' MAP COMPLETED

FED. ROAD DIST. NO.	STATE	FED. AID PROJ. NO.	R/W NO.	SHEET NO.	TOTAL SHEETS
8	MONT.	F 315(12)	1315(12)	1	3

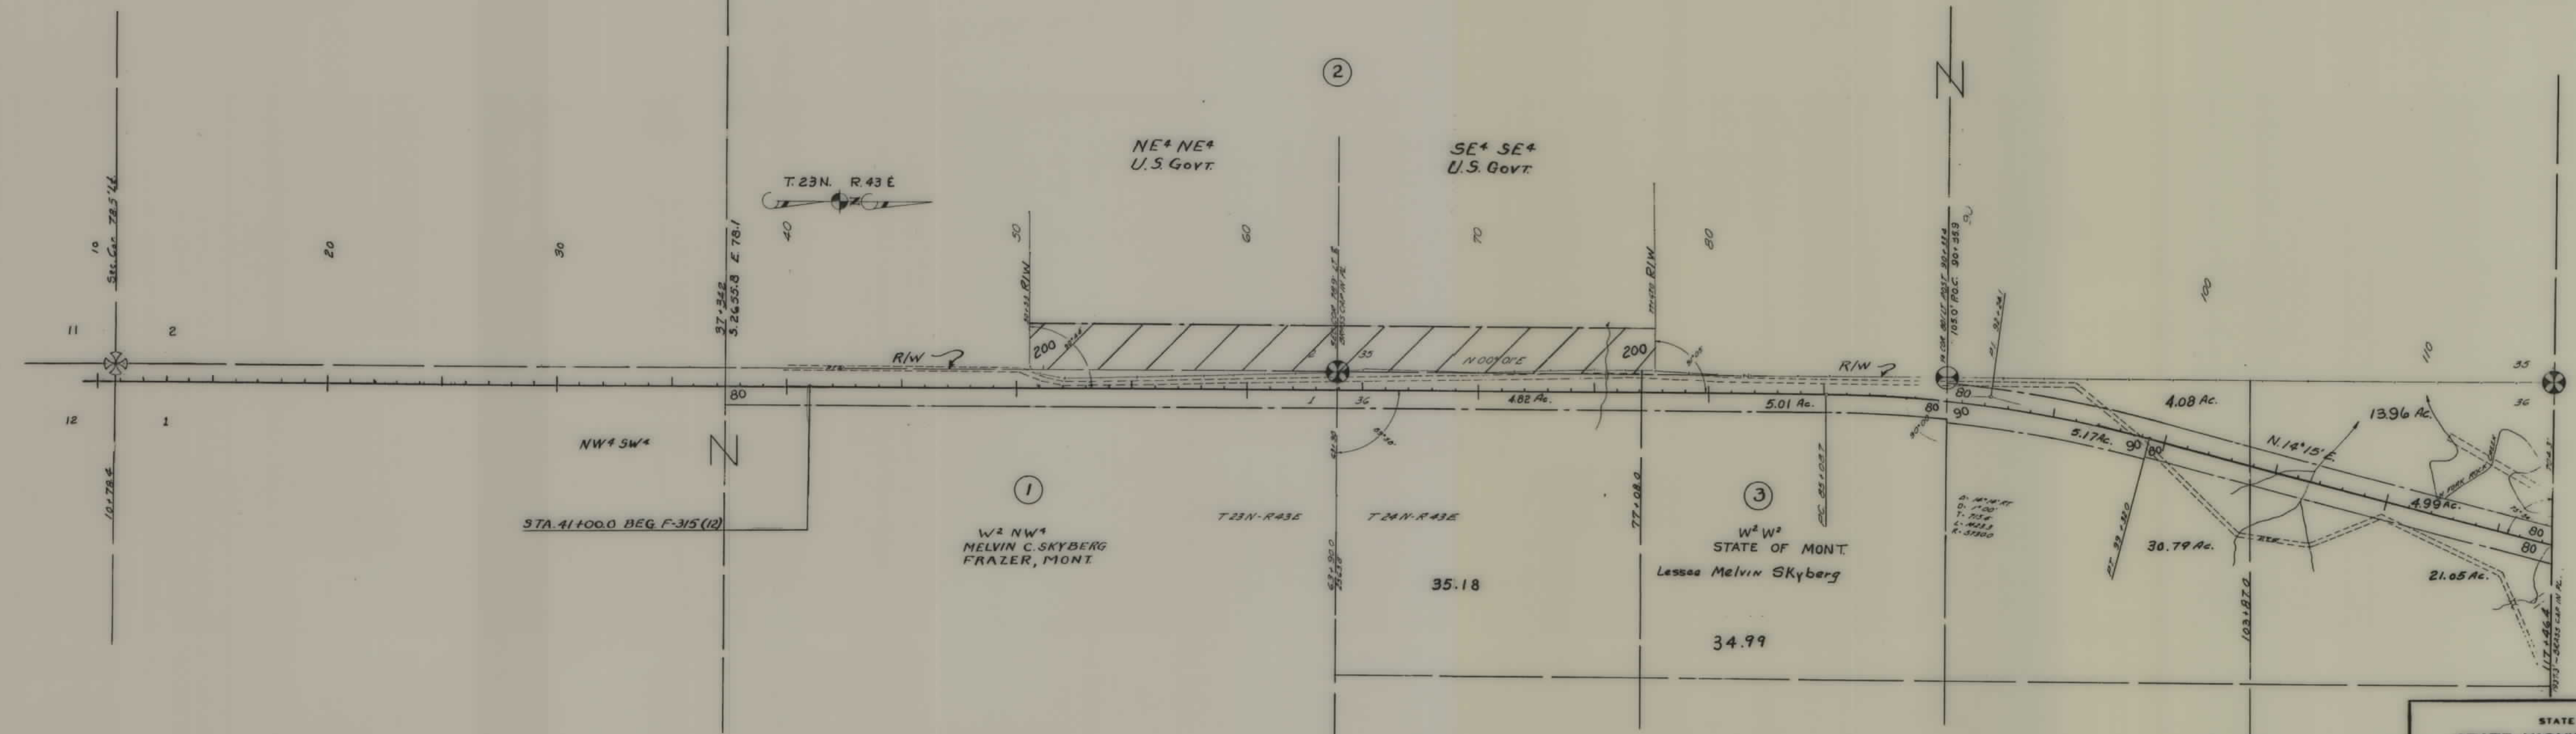

STATE OF MONTANA
 STATE HIGHWAY COMMISSION
 LAND REQUIRED FOR RIGHT OF WAY
 Mc CONE COUNTY
 SCALE 1" = 400' MAP COMPLETED 5-17-56

FED. ROAD DIST. NO.	STATE	FED. AID PROJ. NO.	R/W NO.	SHEET NO.	TOTAL SHEETS
8	MONT.	F 315(12)	1315(12)	3	3

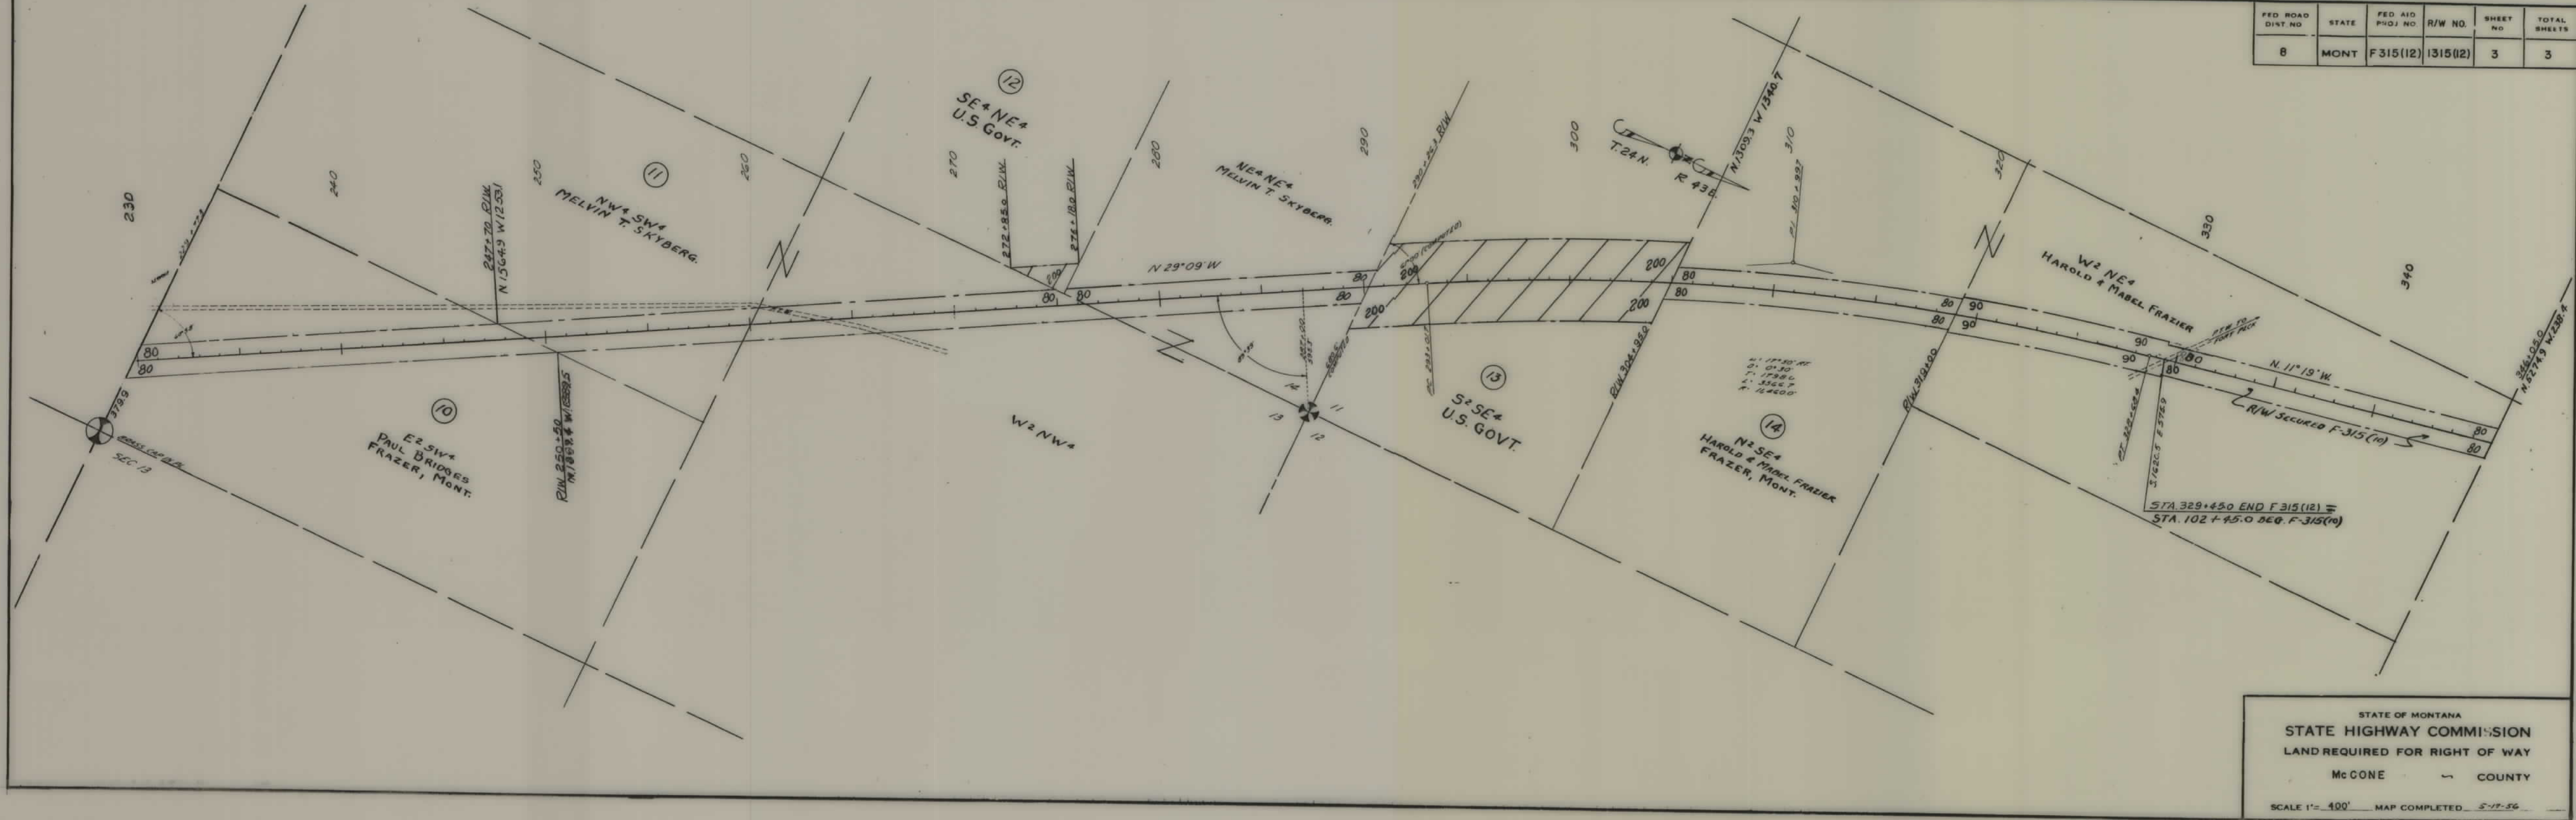

STATE OF MONTANA
 STATE HIGHWAY COMMISSION
 LAND REQUIRED FOR RIGHT OF WAY
 McCONE COUNTY
 SCALE 1" = 400' MAP COMPLETED 5-17-56