



PLANS
NOT
TO
SCALE

FED. ROAD DIST. NO.	STATE	FED. AID PROJECT NUMBERS		STATE NO.	SHEET NO.	TOTAL SHEETS
		CONST. NO.	R/W NO.			
8	MONT.		F-315 (8)	1315-08	3	11

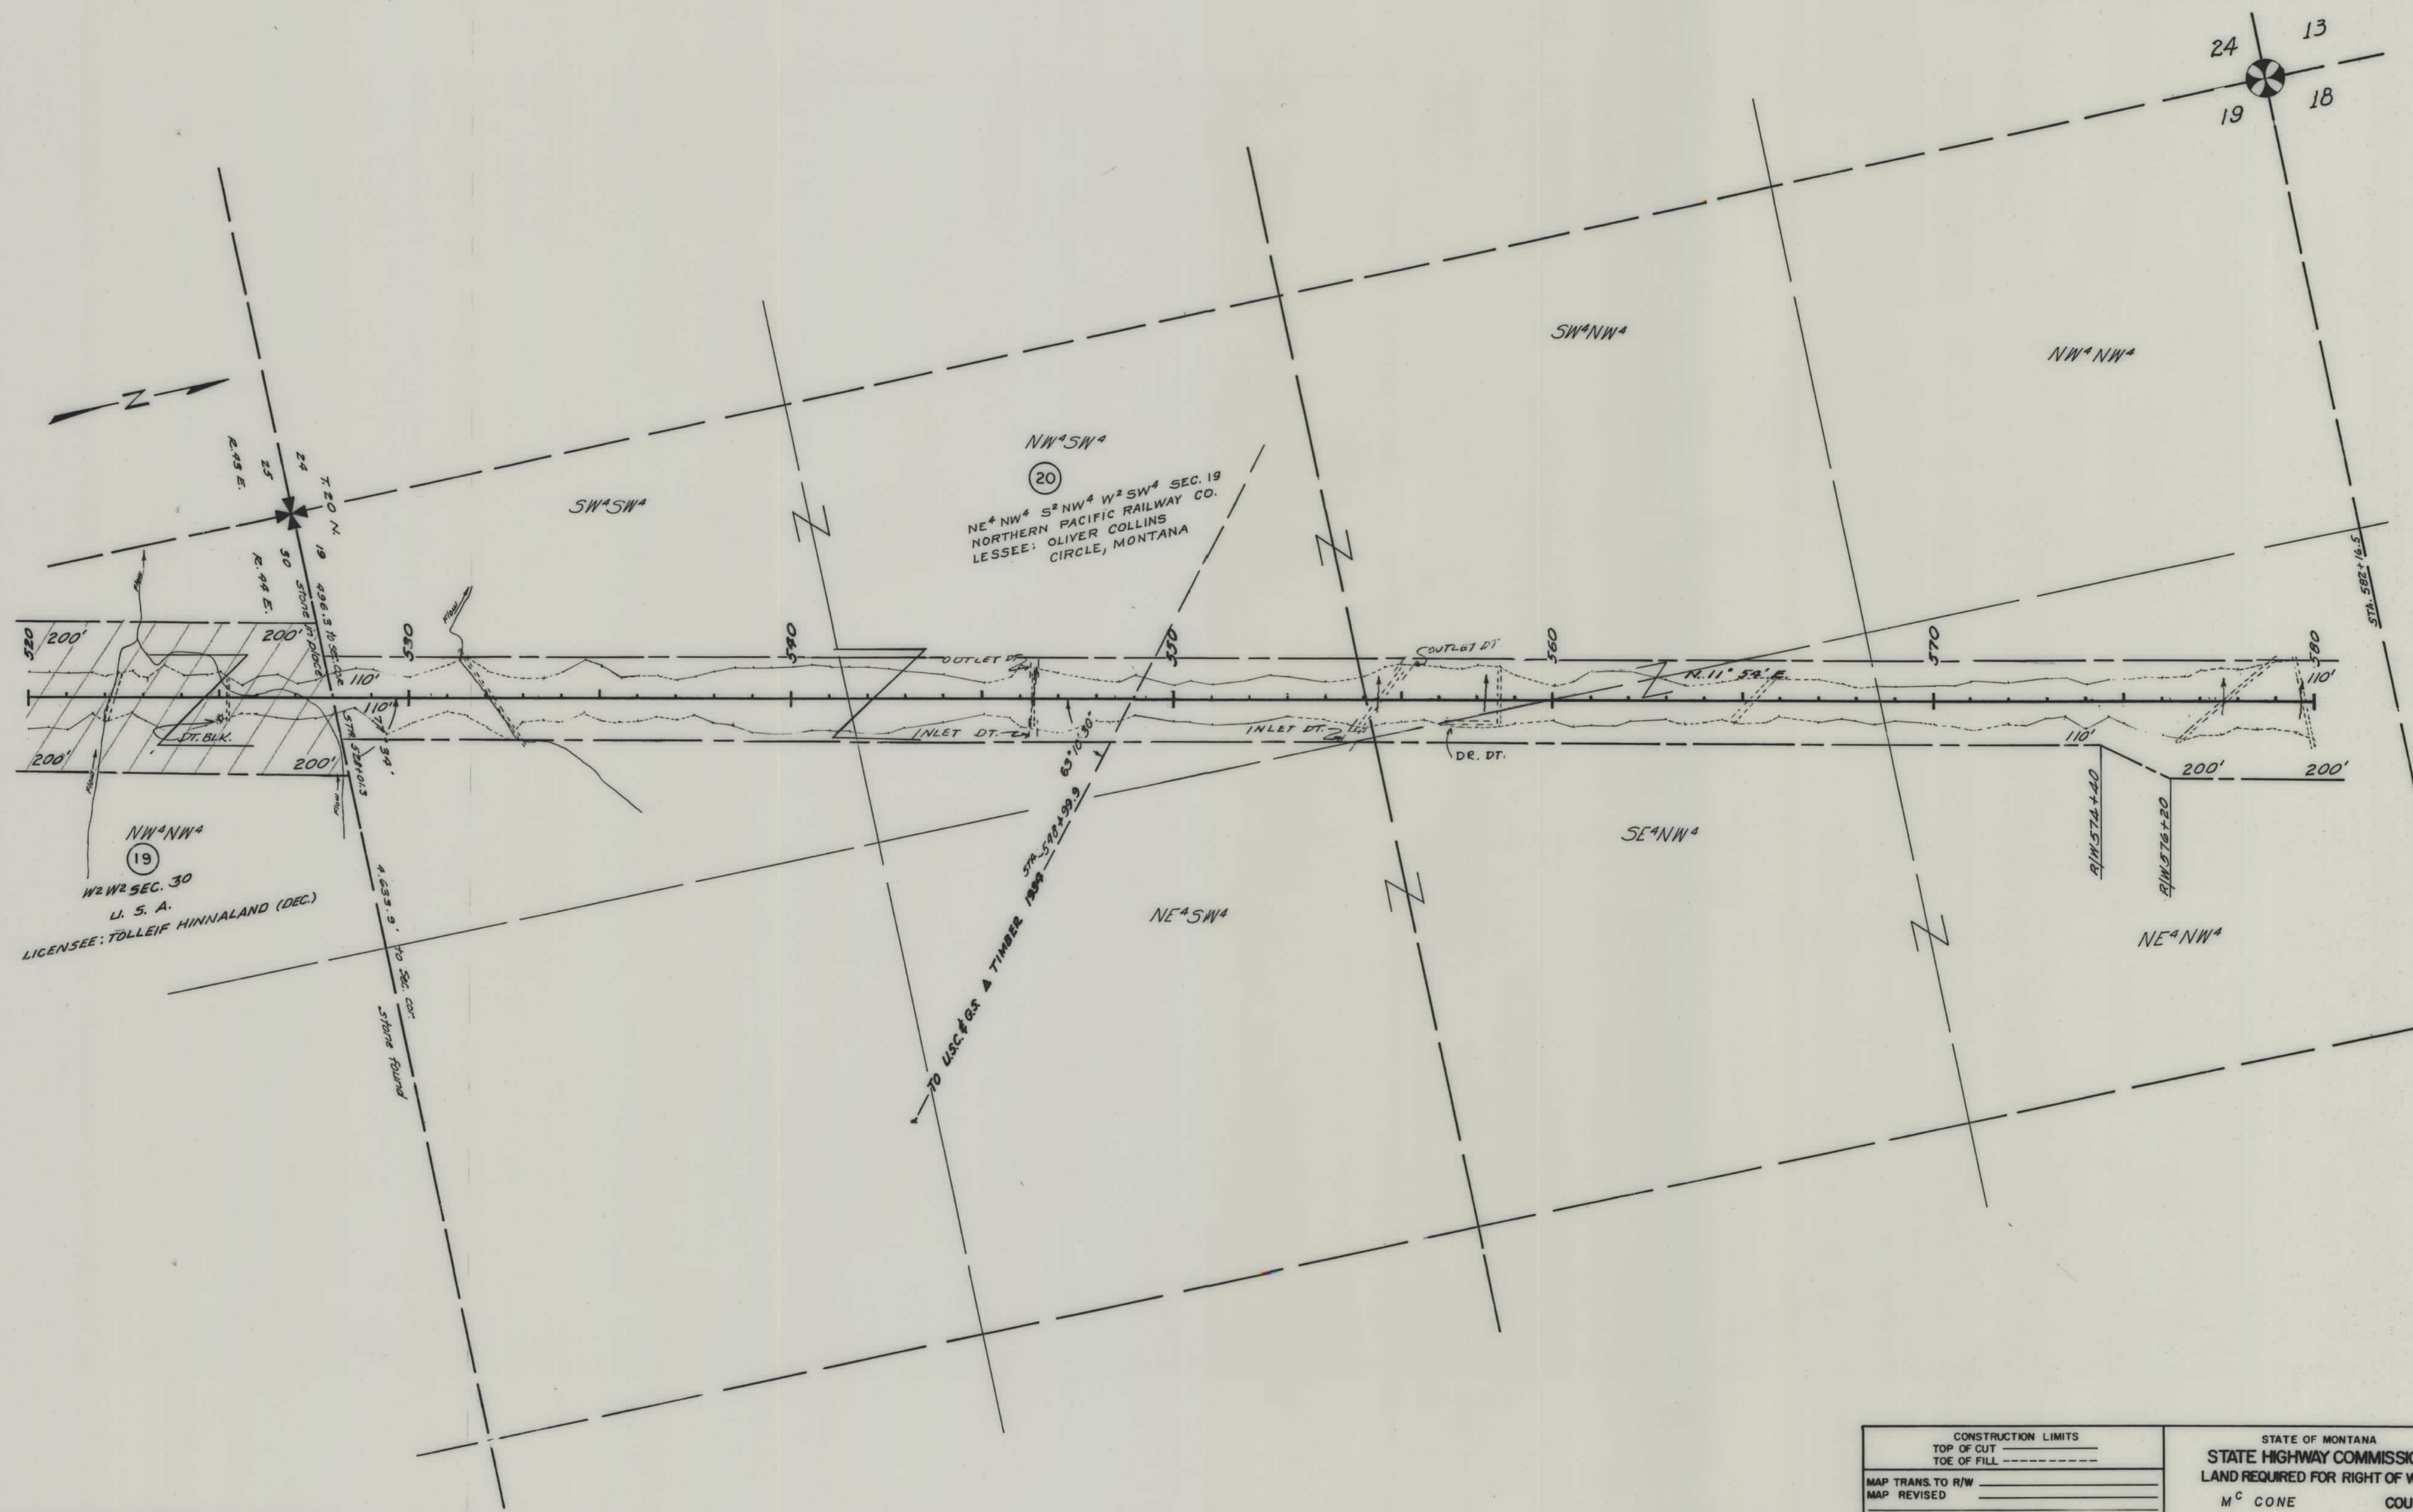

CONSTRUCTION LIMITS		STATE OF MONTANA	
TOP OF CUT		STATE HIGHWAY COMMISSION	
TOE OF FILL		LAND REQUIRED FOR RIGHT OF WAY	
MAP TRANS. TO R/W		M ^C CONE	
MAP REVISED		COUNTY	
B.P.R. APPROVAL 11-2-61		SCALE 1"=200' MAP COMPLETED	

FED. ROAD DIST. NO.	STATE	FED. AID PROJECT NUMBERS		STATE NO.	SHEET NO.	TOTAL SHEETS
		CONST. NO.	R/W NO.			
8	MONT.		F-315 (8)	1315-08	4	11

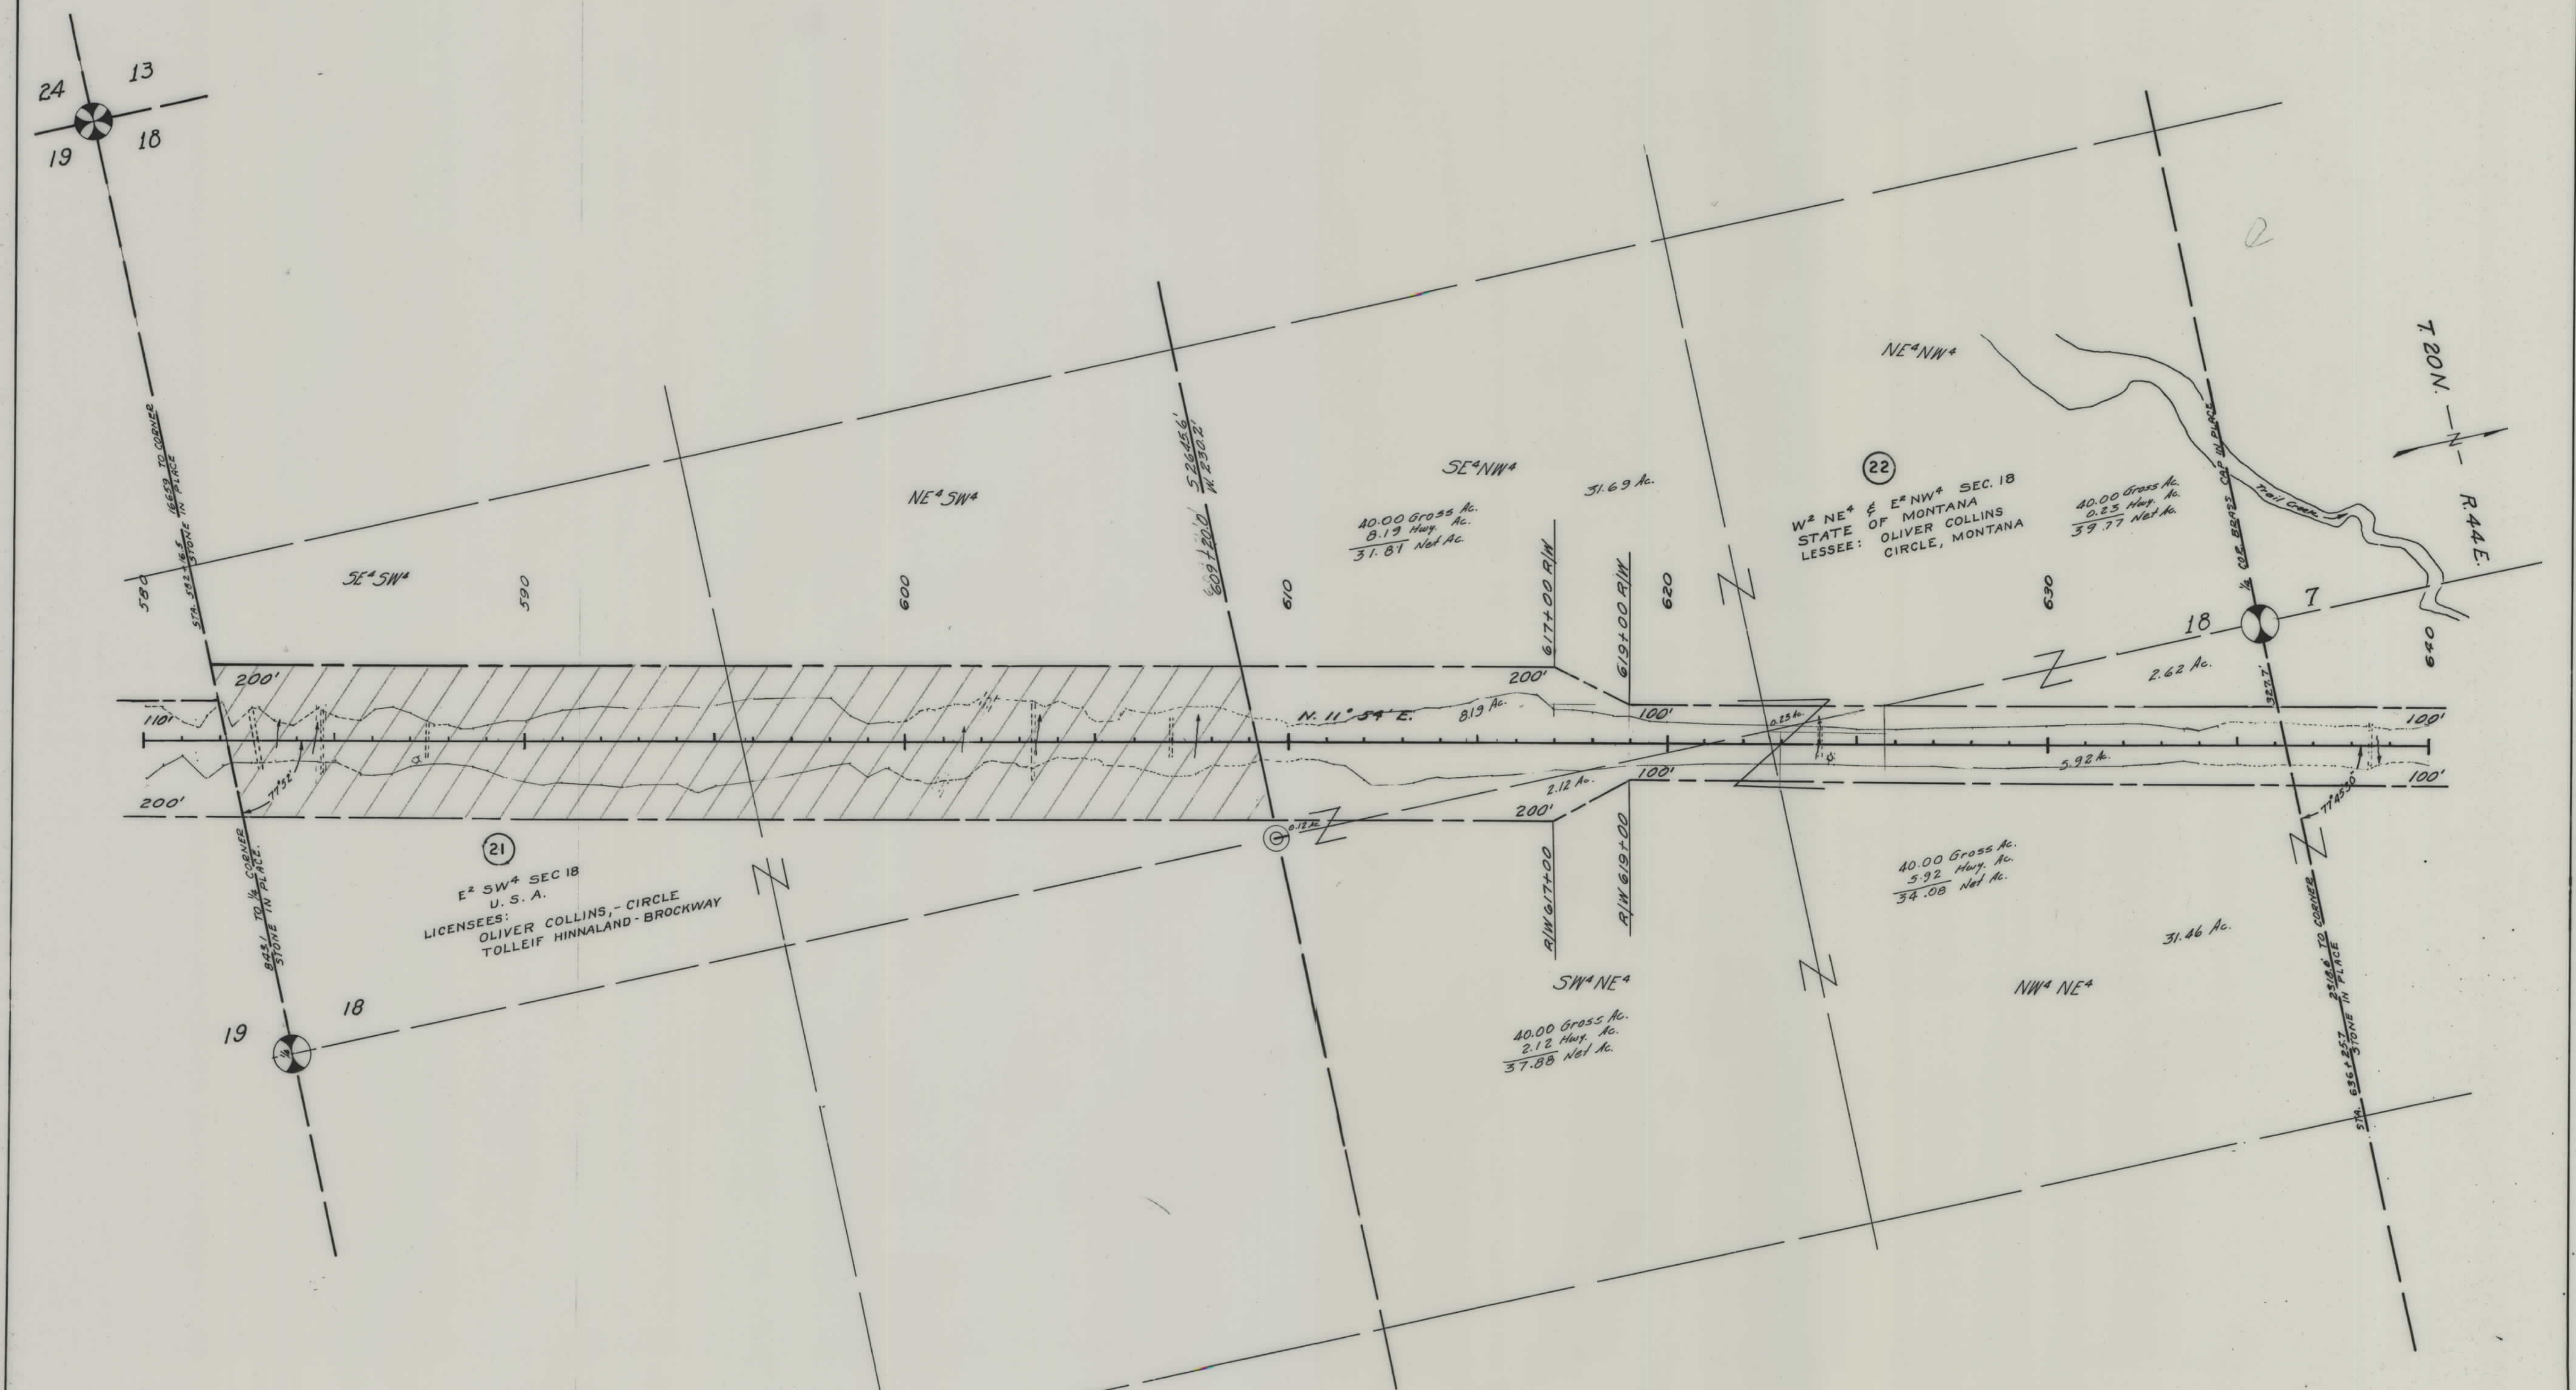

(21)
E 1/2 SW 1/4 SEC 18
U. S. A.
LICENSEES:
OLIVER COLLINS, - CIRCLE
TOLLEIF HINNALAND - BROCKWAY

(22)
W 1/2 NE 1/4 & E 1/2 NW 1/4 SEC. 18
STATE OF MONTANA
OLIVER COLLINS
LESSEE:
CIRCLE, MONTANA


SW 1/4 NE 1/4
40.00 Gross Ac.
2.12 Hwy. Ac.
37.88 Net Ac.

40.00 Gross Ac.
5.92 Hwy. Ac.
34.08 Net Ac.

40.00 Gross Ac.
8.23 Hwy. Ac.
31.77 Net Ac.


CONSTRUCTION LIMITS		STATE OF MONTANA	
TOP OF CUT		STATE HIGHWAY COMMISSION	
TOE OF FILL		LAND REQUIRED FOR RIGHT OF WAY	
MAP TRANS. TO R/W		M ^C CONE COUNTY	
MAP REVISED		SCALE 1"=200' MAP COMPLETED	
B.P.R. APPROVAL 11-24-61			

FED. ROAD DIST. NO.	STATE	FED. AID PROJECT NUMBERS		STATE NO.	SHEET NO.	TOTAL SHEETS
		CONST. NO.	R/W NO.			
8	MONT.		E-315 (8)	1315-08	5	11

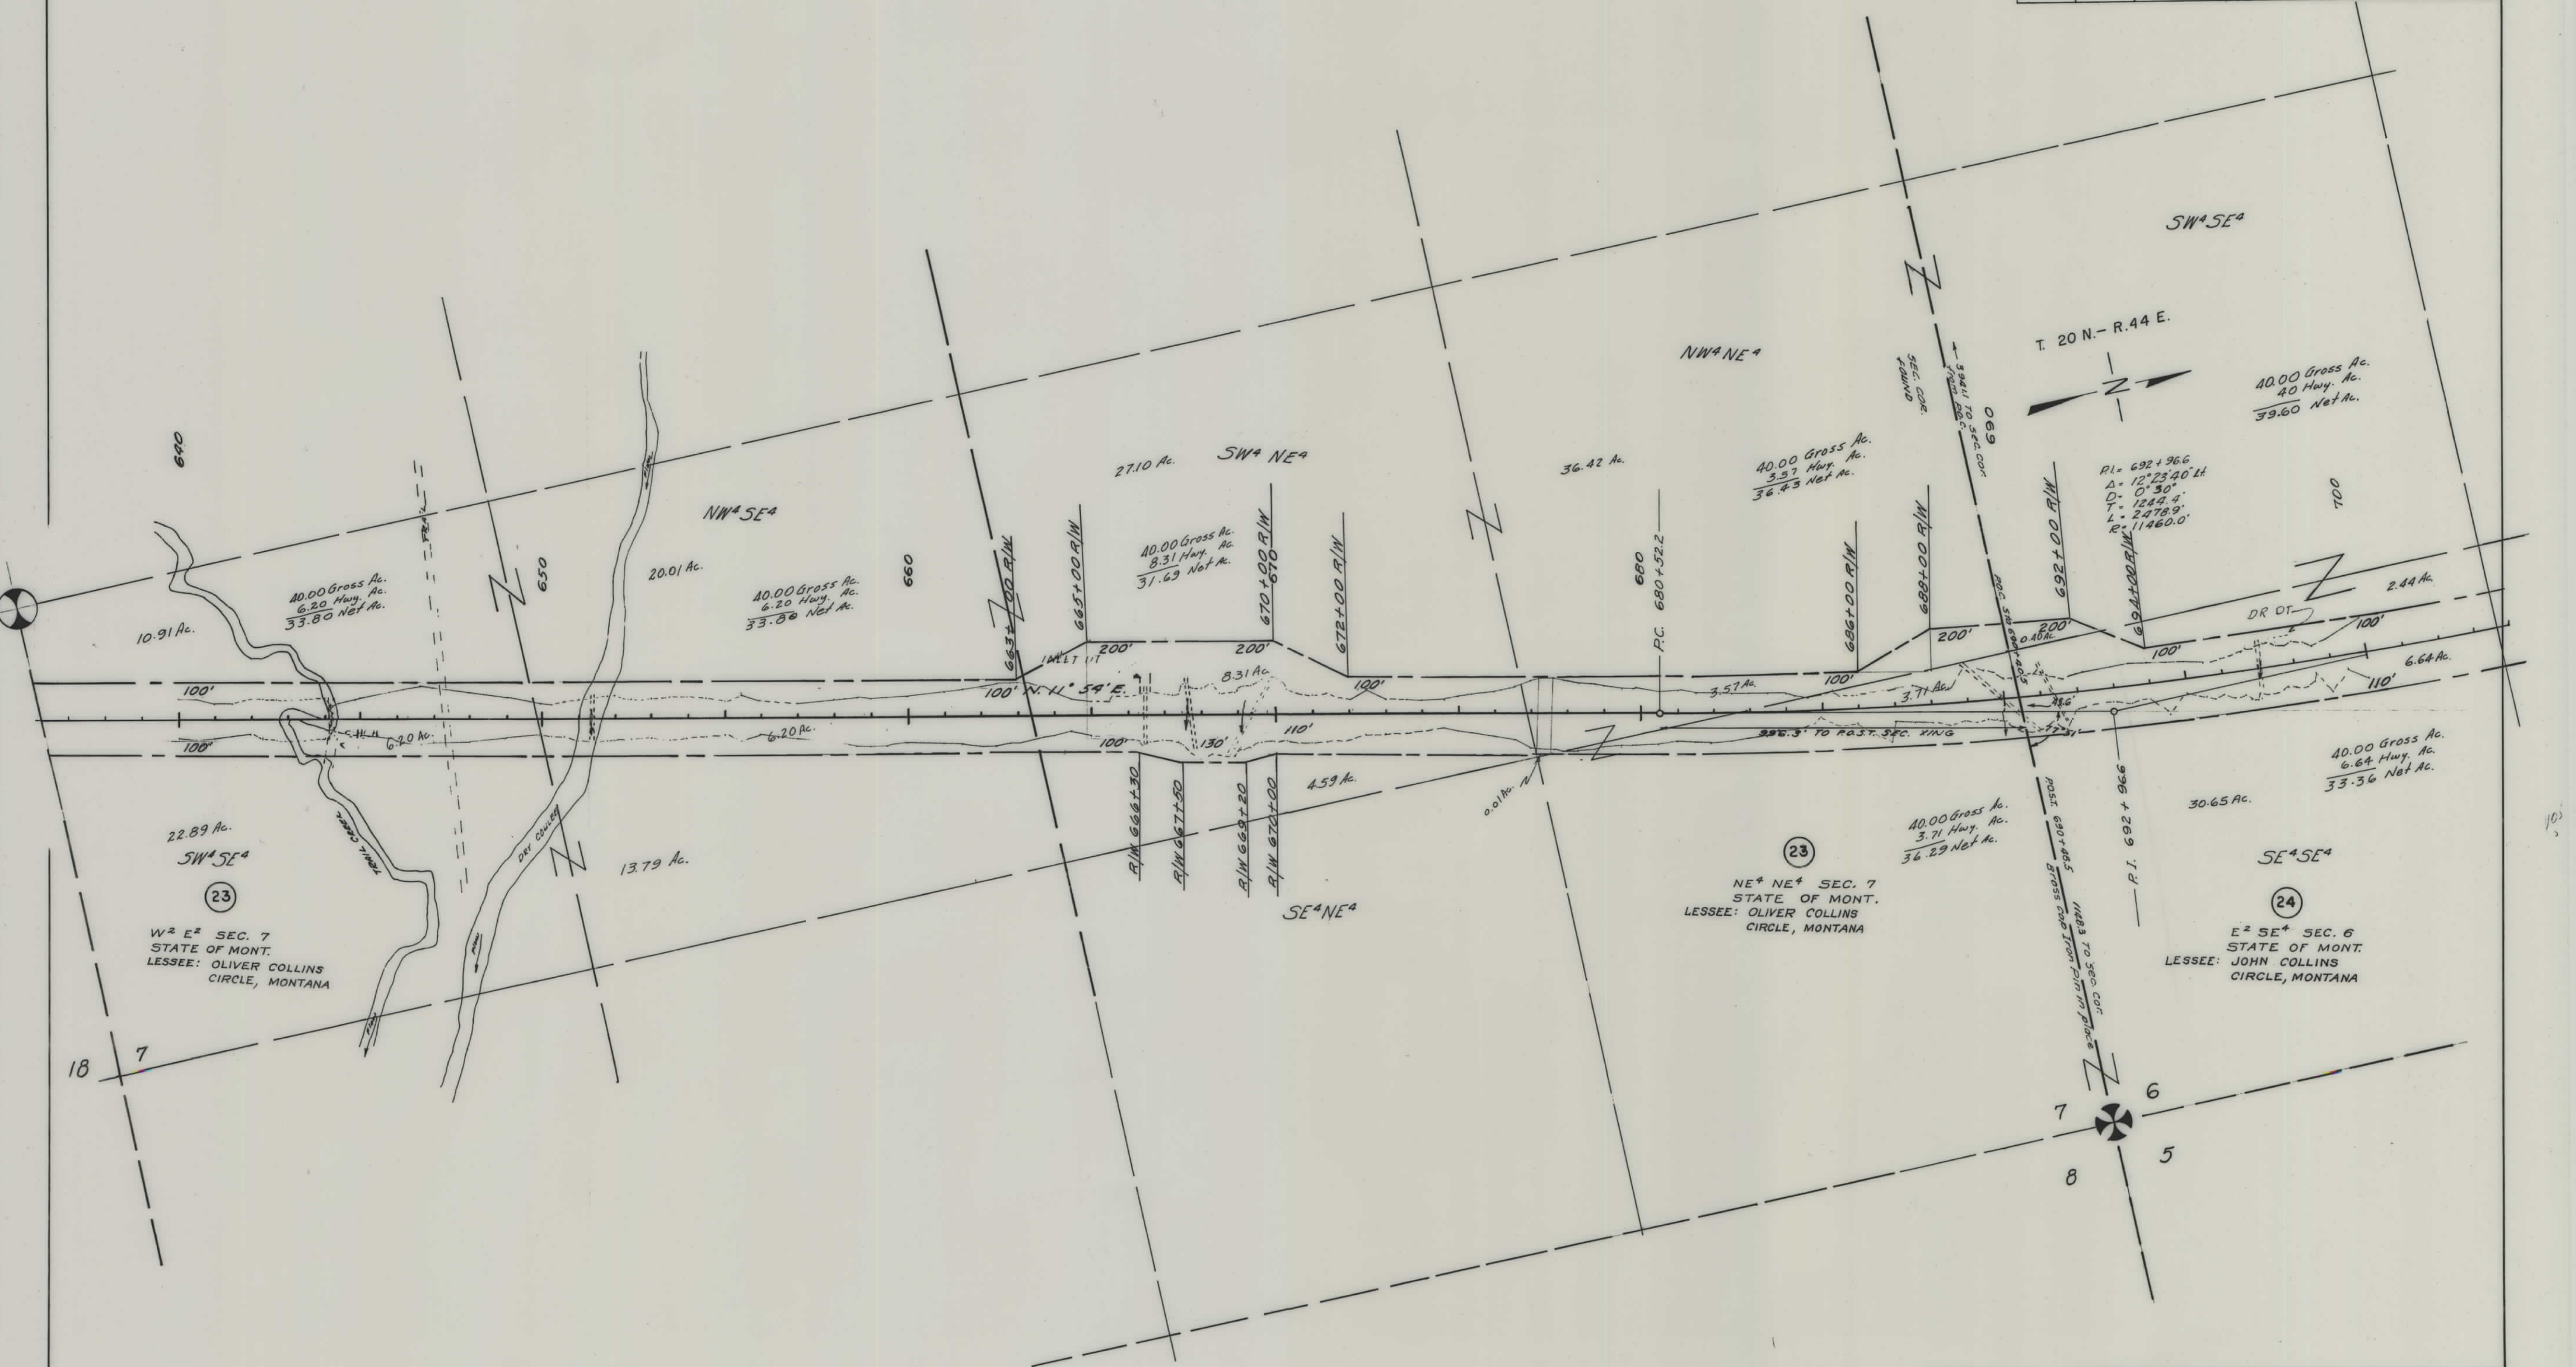


CONSTRUCTION LIMITS TOP OF CUT ----- TOE OF FILL -----		STATE OF MONTANA STATE HIGHWAY COMMISSION LAND REQUIRED FOR RIGHT OF WAY	
MAP TRANS. TO R/W	_____	MC CONE	COUNTY
MAP REVISED	_____		
B.P.R. APPROVAL	11-24-61		
		SCALE 1"=200' MAP COMPLETED _____	

FED. ROAD DIST. NO.	STATE	FED. AID PROJECT NUMBERS		STATE NO.	SHEET NO.	TOTAL SHEETS
		CONST. NO.	R/W NO.			
8	MONT.		F-315 (8)	1315-08	8	11

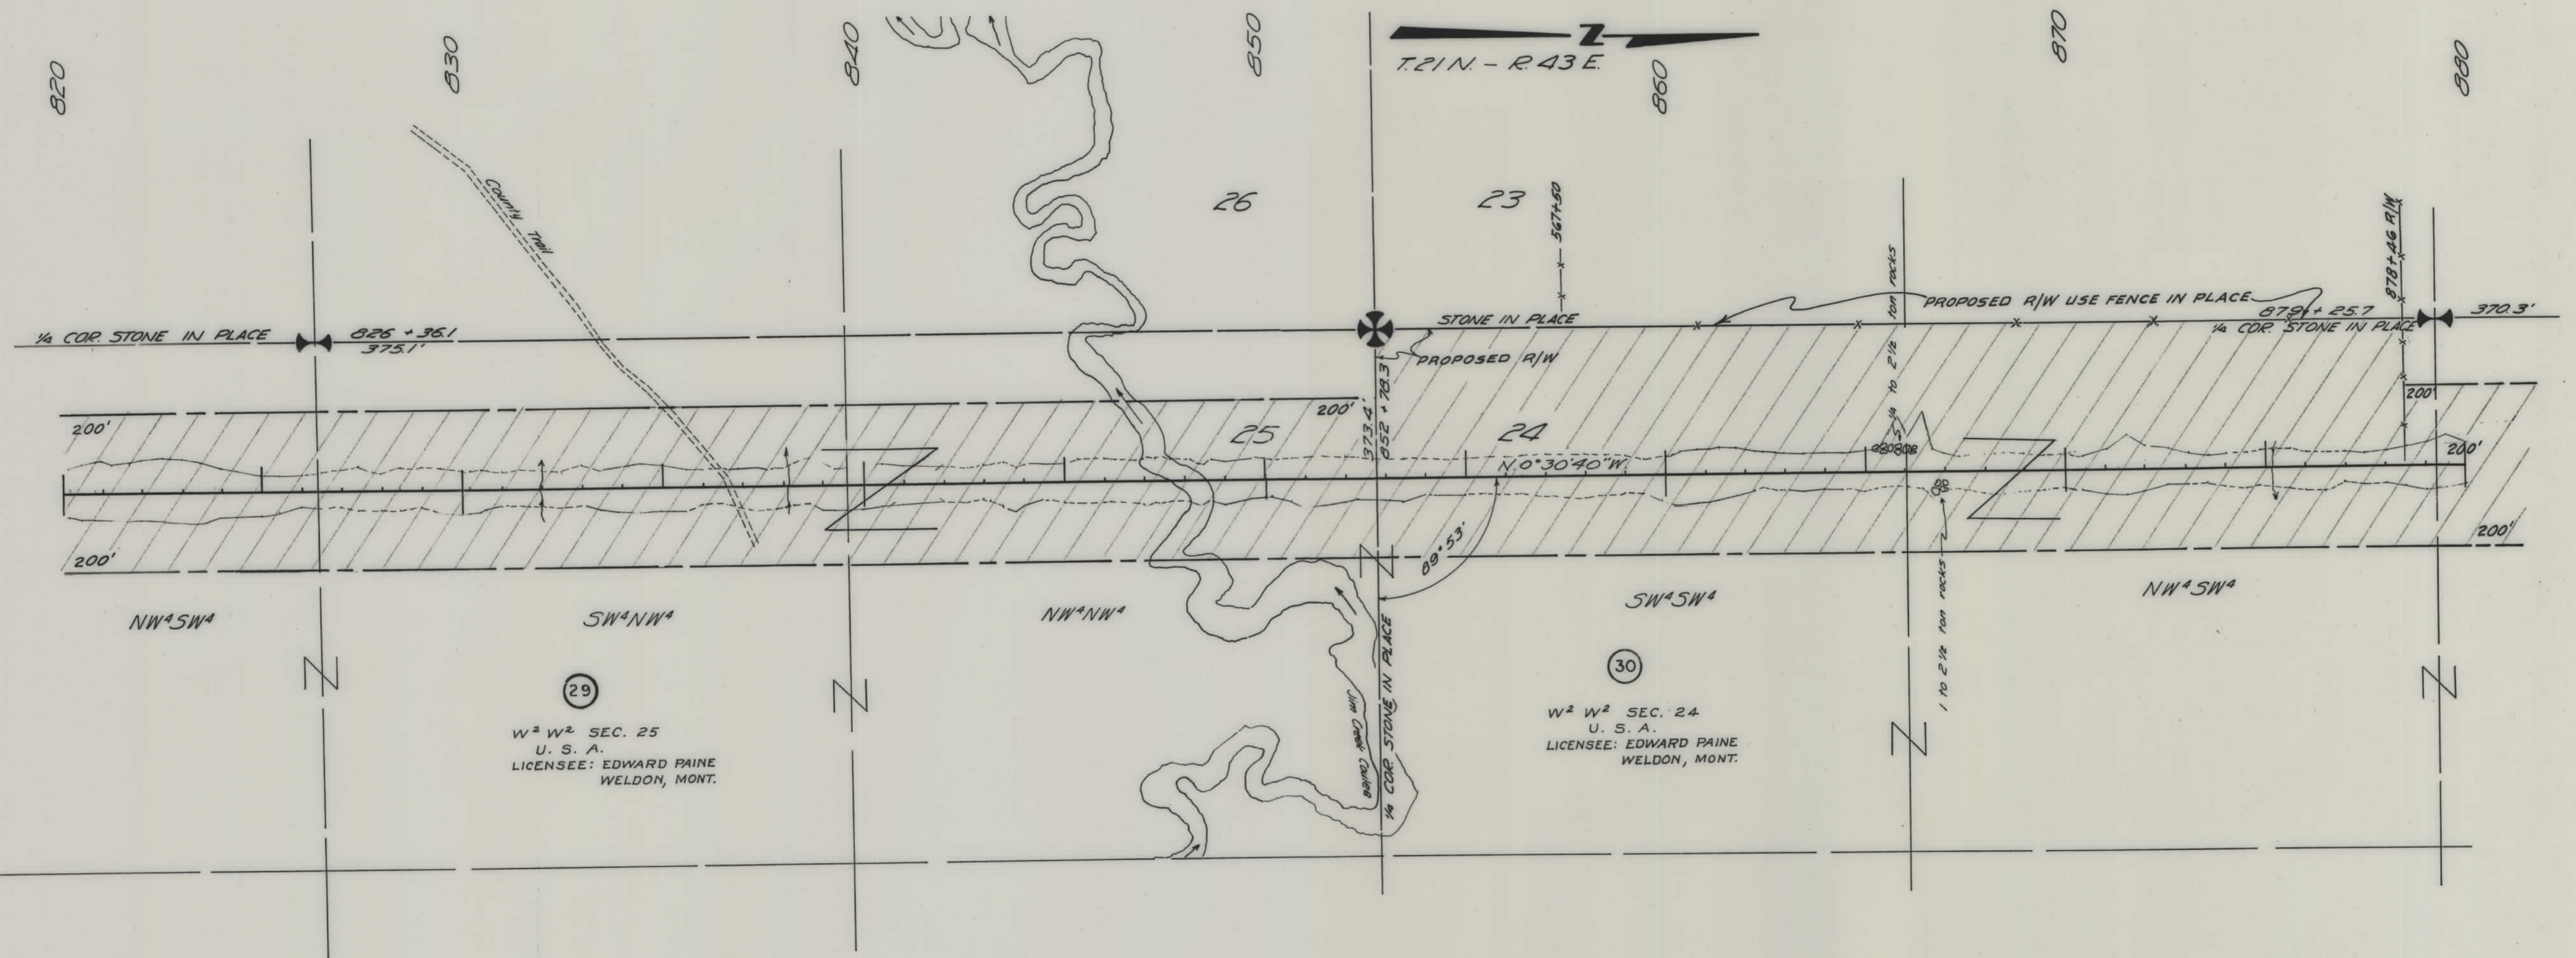

CONSTRUCTION LIMITS TOP OF CUT _____ TOE OF FILL _____		STATE OF MONTANA STATE HIGHWAY COMMISSION LAND REQUIRED FOR RIGHT OF WAY M & C ONE COUNTY SCALE 1"=200' MAP COMPLETED _____
MAP TRANS. TO R/W _____		
MAP REVISED _____		
B.P.R. APPROVAL 11-24-61 _____		

FED. ROAD DIST. NO.	STATE	FED. AID PROJECT NUMBERS		STATE NO.	SHEET NO.	TOTAL SHEETS
		CONST. NO.	R/W NO.			
8	MONT.		F-315 (8)	1315-08	9	11

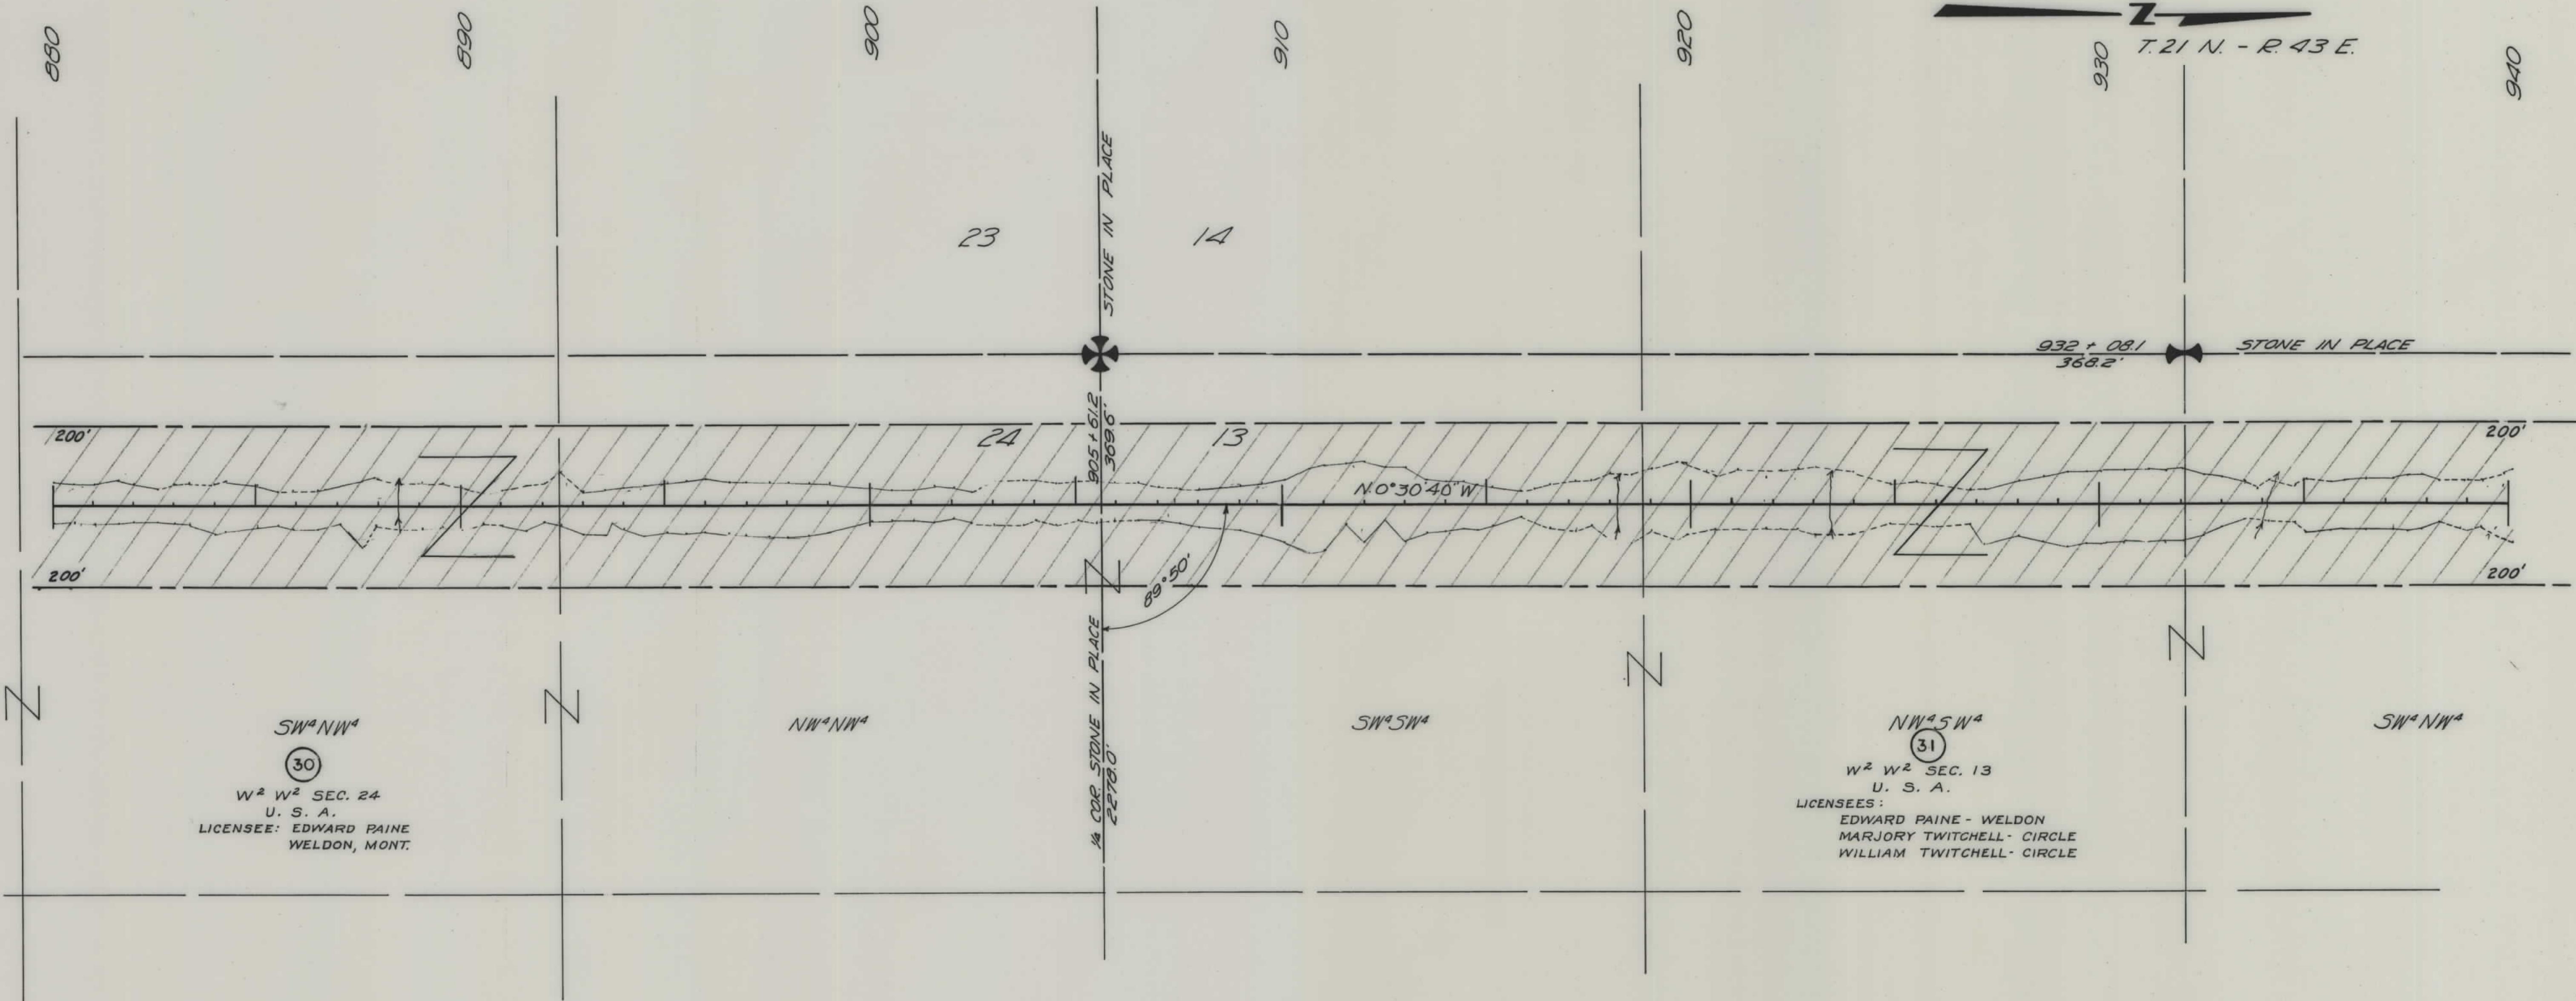


SW 1/4 NW 1/4
 (30)
 W 1/2 W 1/2 SEC. 24
 U. S. A.
 LICENSEE: EDWARD PAINE
 WELDON, MONT.

NW 1/4 SW 1/4
 (31)
 W 1/2 W 1/2 SEC. 13
 U. S. A.
 LICENSEES:
 EDWARD PAINE - WELDON
 MARJORY TWITCHELL - CIRCLE
 WILLIAM TWITCHELL - CIRCLE

CONSTRUCTION LIMITS	
TOP OF CUT	_____
TOE OF FILL	_____
MAP TRANS. TO R/W	_____
MAP REVISED	_____
B.P.R. APPROVAL	11-24-61

STATE OF MONTANA
 STATE HIGHWAY COMMISSION
 LAND REQUIRED FOR RIGHT OF WAY
 M^C CONE COUNTY
 SCALE 1"=200' MAP COMPLETED _____

FED. ROAD DIST. NO.	STATE	FED. AID PROJECT NUMBERS		STATE NO.	SHEET NO.	TOTAL SHEETS
		CONST. NO.	R/W NO.			
8	MONT.		F-315 (8)	1315-08	10	11

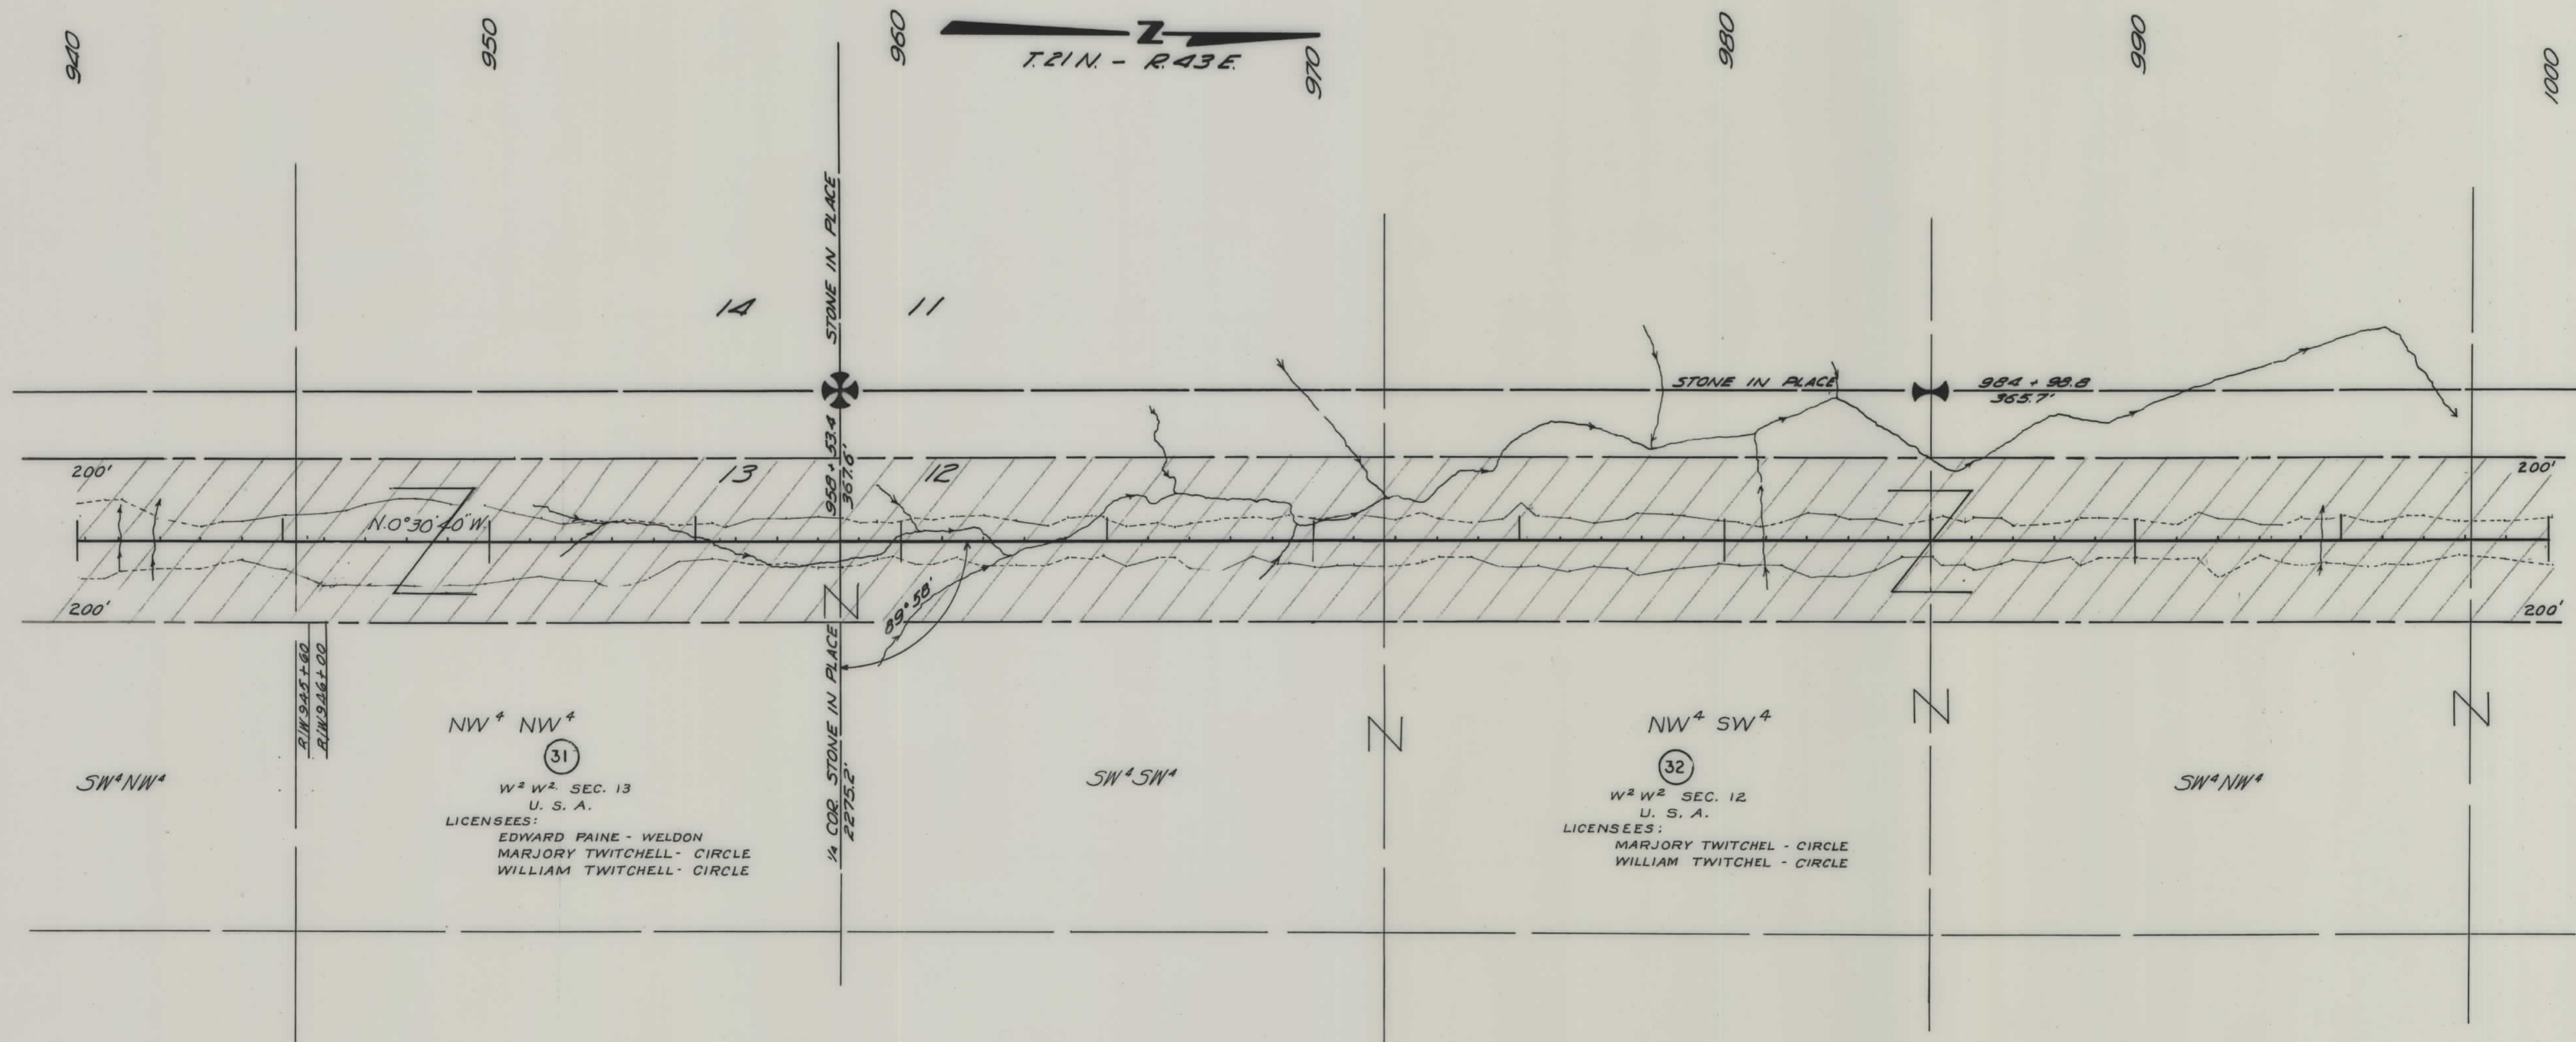

NW⁴ NW⁴
 (31)
 W² W² SEC. 13
 U. S. A.
 LICENSEES:
 EDWARD PAINE - WELDON
 MARJORY TWITCHELL - CIRCLE
 WILLIAM TWITCHELL - CIRCLE

NW⁴ SW⁴
 (32)
 W² W² SEC. 12
 U. S. A.
 LICENSEES:
 MARJORY TWITCHELL - CIRCLE
 WILLIAM TWITCHELL - CIRCLE

CONSTRUCTION LIMITS TOP OF CUT TOE OF FILL		STATE OF MONTANA STATE HIGHWAY COMMISSION LAND REQUIRED FOR RIGHT OF WAY M ^C CONE COUNTY SCALE 1"=200' MAP COMPLETED
MAP TRANS. TO R/W		
MAP REVISED		
B.P.R. APPROVAL 11-24-61		

