


PLANS
NOT
TO
SCALE

FED. ROAD DIST. NO.	STATE	N.R.S. PROJ. NO.	FISCAL YEAR	SHEET NO.	TOTAL SHEETS
1	MONT.	305		1	4


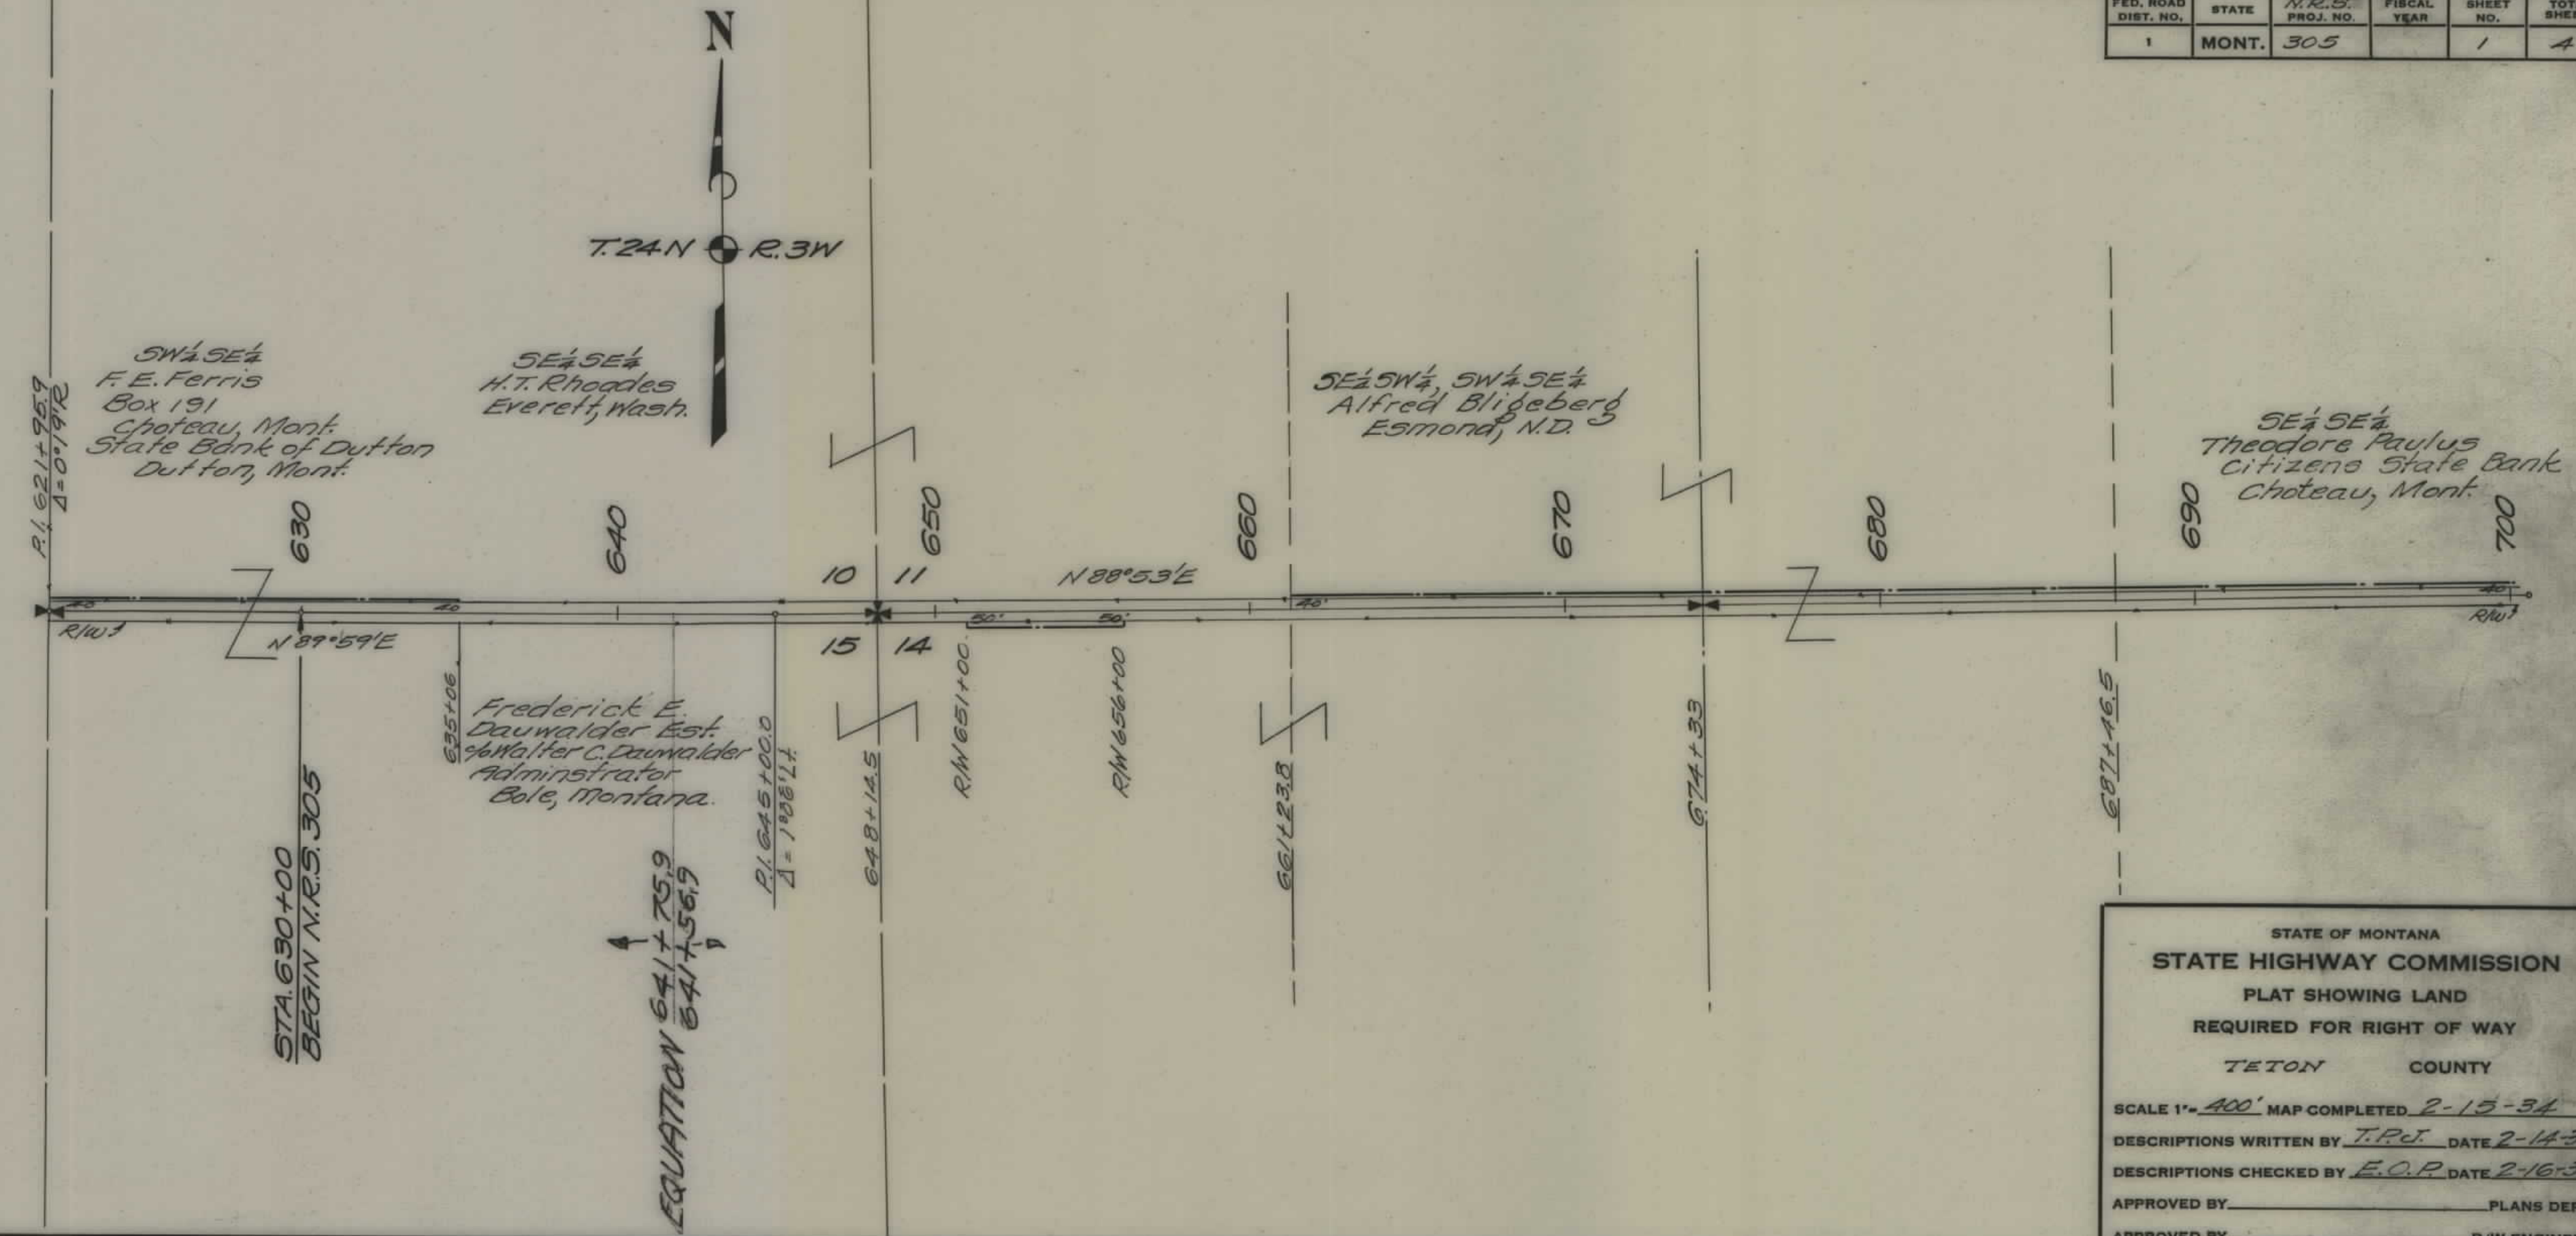


STATE OF MONTANA
 STATE HIGHWAY COMMISSION
 PLAT SHOWING LAND
 REQUIRED FOR RIGHT OF WAY
 TETON COUNTY

SCALE 1"=400' MAP COMPLETED 2-15-34
 DESCRIPTIONS WRITTEN BY T.P.J. DATE 2-14-34
 DESCRIPTIONS CHECKED BY E.O.P. DATE 2-16-34


APPROVED BY: _____ PLANS DEPT.
 APPROVED BY: _____ R/W ENGINEER

FED. ROAD DIST. NO.	STATE	N.R.S. PROJ. NO.	FISCAL YEAR	SHEET NO.	TOTAL SHEETS
1	MONT.	305		3	4

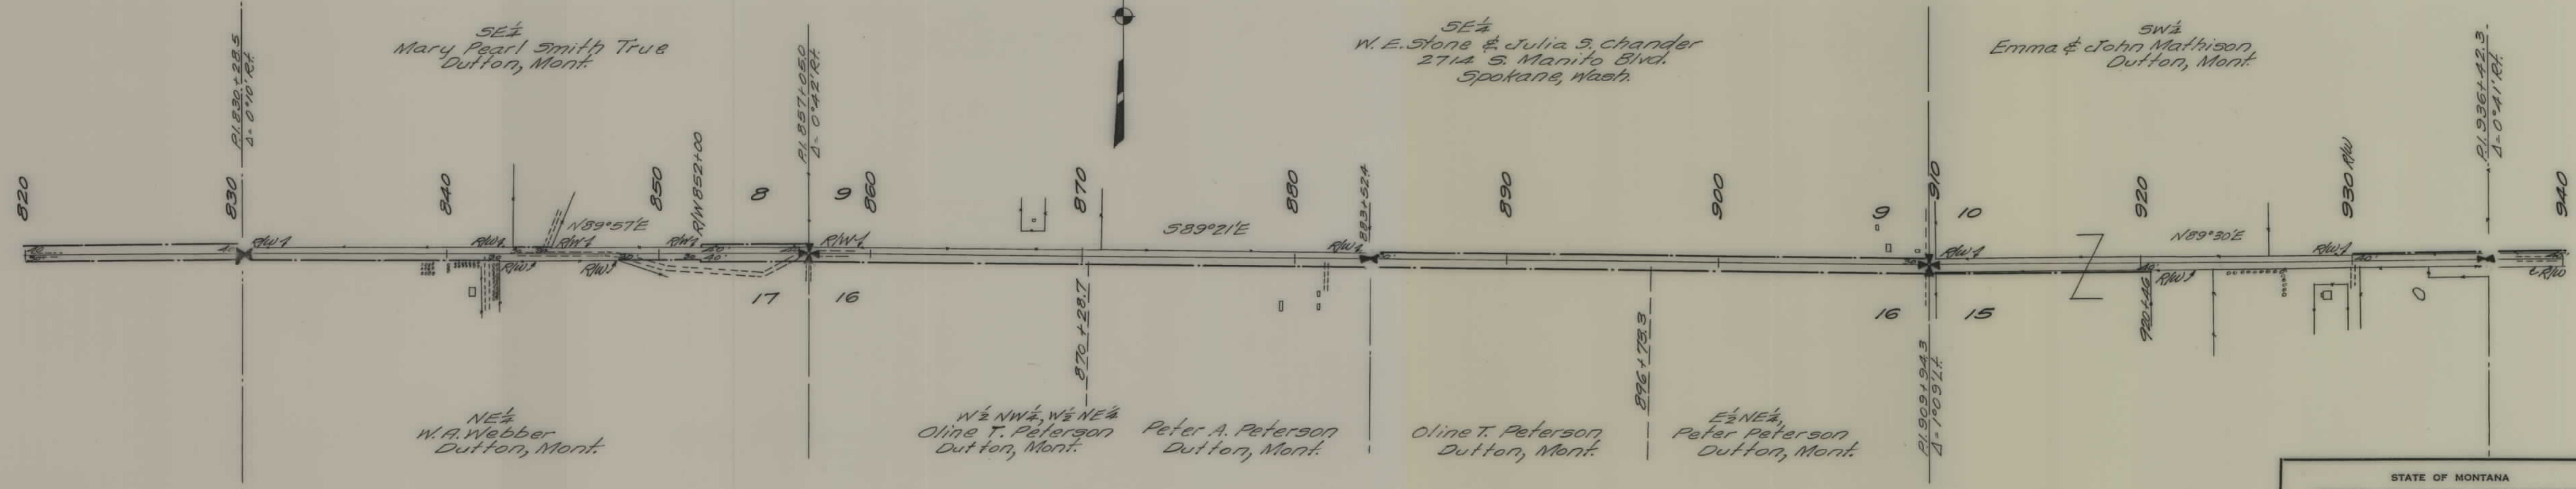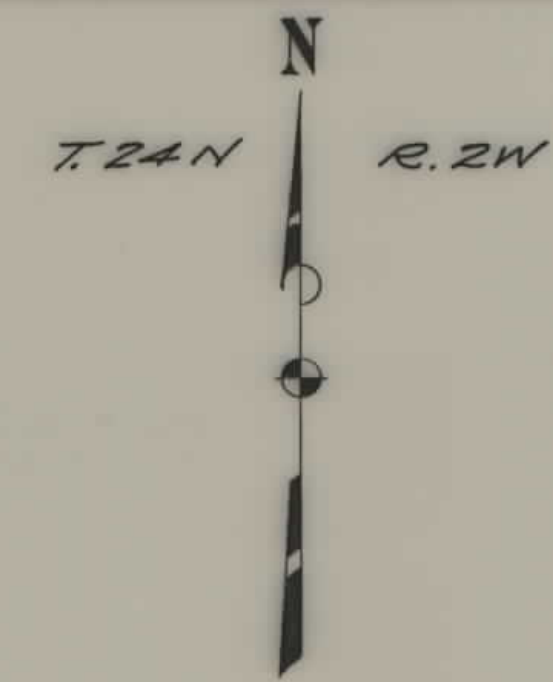

STATE OF MONTANA
STATE HIGHWAY COMMISSION
 PLAT SHOWING LAND
 REQUIRED FOR RIGHT OF WAY
TETON COUNTY
 SCALE 1" = 400' MAP COMPLETED 12-8-33
 DESCRIPTIONS WRITTEN BY E.O.P. DATE 12-8-33
 DESCRIPTIONS CHECKED BY T.P.J. DATE 12-9-33
 APPROVED BY _____ PLANS DEPT.
 APPROVED BY _____ R/W ENGINEER

FED. ROAD DIST. NO.	STATE	N.R.S. PROJ. NO.	FISCAL YEAR	SHEET NO.	TOTAL SHEETS
1	MONT.	305		4	4

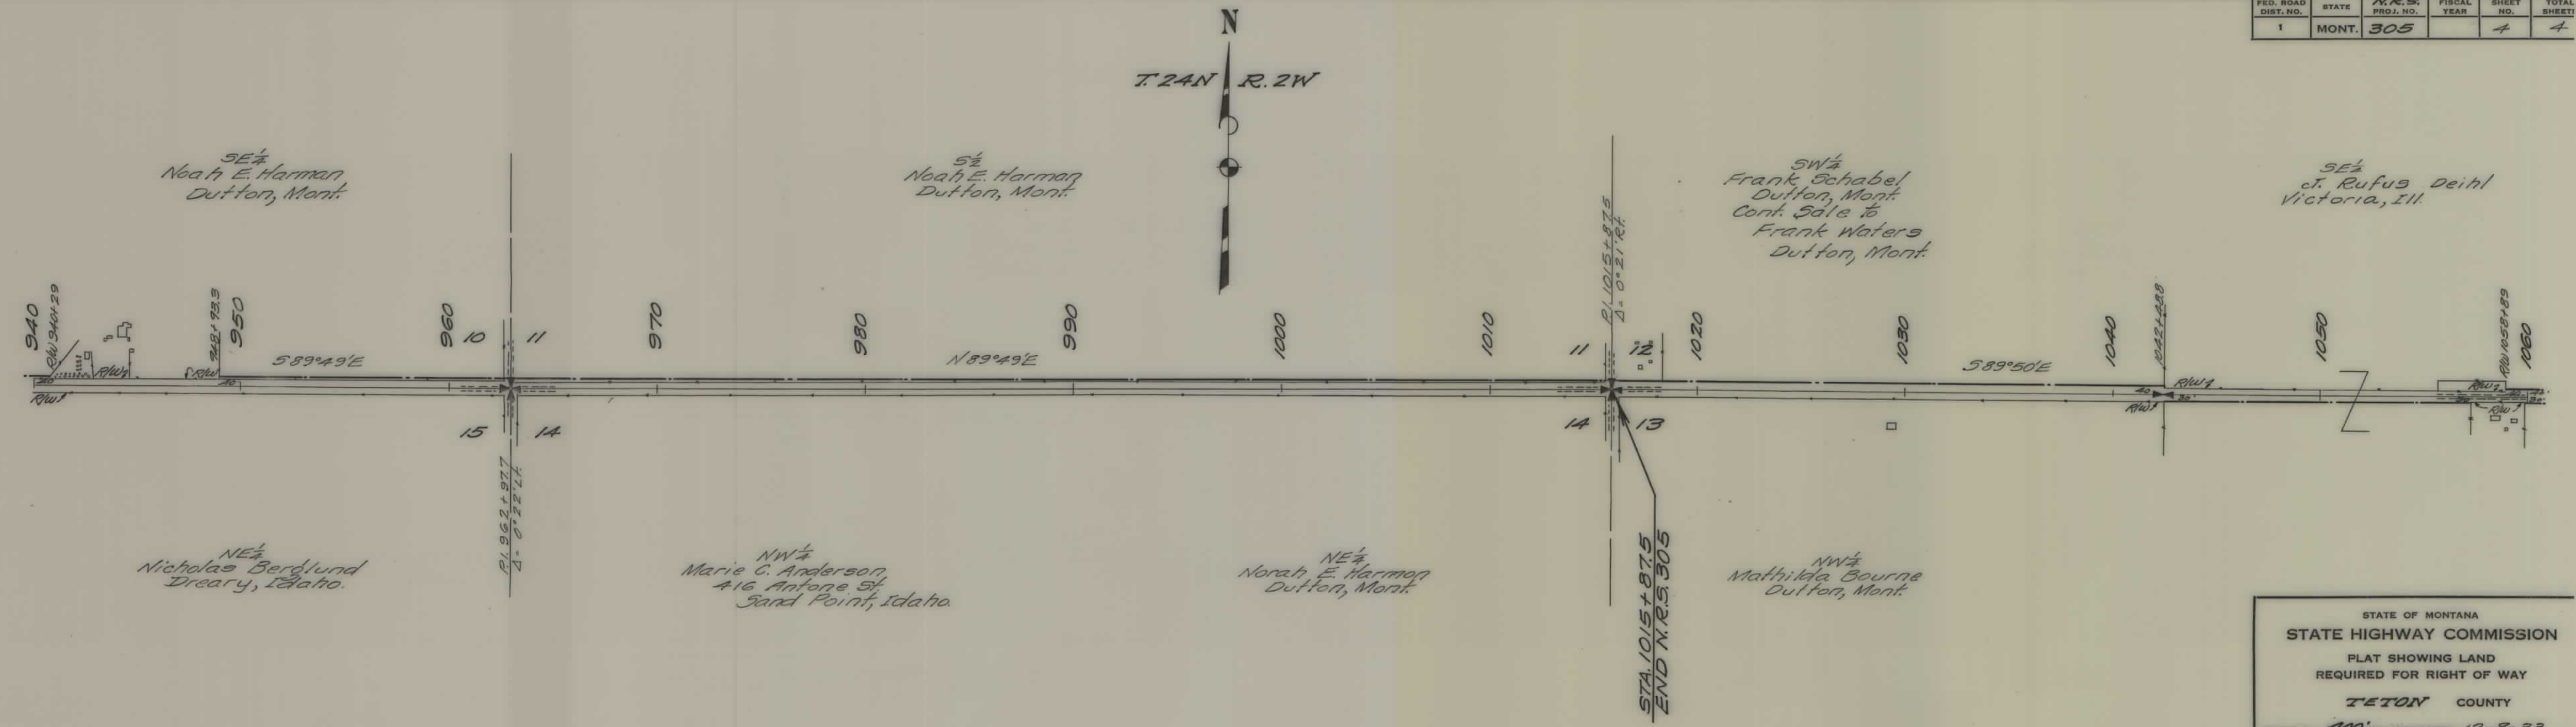

STATE OF MONTANA
 STATE HIGHWAY COMMISSION
 PLAT SHOWING LAND
 REQUIRED FOR RIGHT OF WAY
 TETON COUNTY
 SCALE 1"=400' MAP COMPLETED 12-8-33
 DESCRIPTIONS WRITTEN BY E.O.P. DATE 12-7-33
 DESCRIPTIONS CHECKED BY T.P.J. DATE 12-7-33
 APPROVED BY _____ PLANS DEP.
 APPROVED BY _____ R/W ENGINEER