

PLANS
NOT
TO
SCALE

DEPARTMENT OF THE INTERIOR, UNITED STATES INDIAN SERVICE
Flathead Agency, Dixon, Montana


APPROVED, as shown hereon, subject to the provisions of the act of March 3, 1915 (38 Stat. L. 1188) and departmental regulations thereunder, and subject also to any prior valid existing rights and adverse claims. This approval covers only Indian trust allotments, tribal and other lands under the jurisdiction of the Secretary of the Interior.

DEPARTMENT OF THE INTERIOR
UNITED STATES LAND OFFICE
GREAT FALLS, MONTANA


I HEREBY CERTIFY that the right of way represented upon this map, traverses the following described public land:
No public land traversed.

Mar. 21, 1934 *Geo. F. Baker*
Date Register

FED. ROAD DIST. NO.	STATE	N.R.S. PROJ. NO.	FISCAL YEAR	SHEET NO.	TOTAL SHEETS
1	MONT.	306		1	4

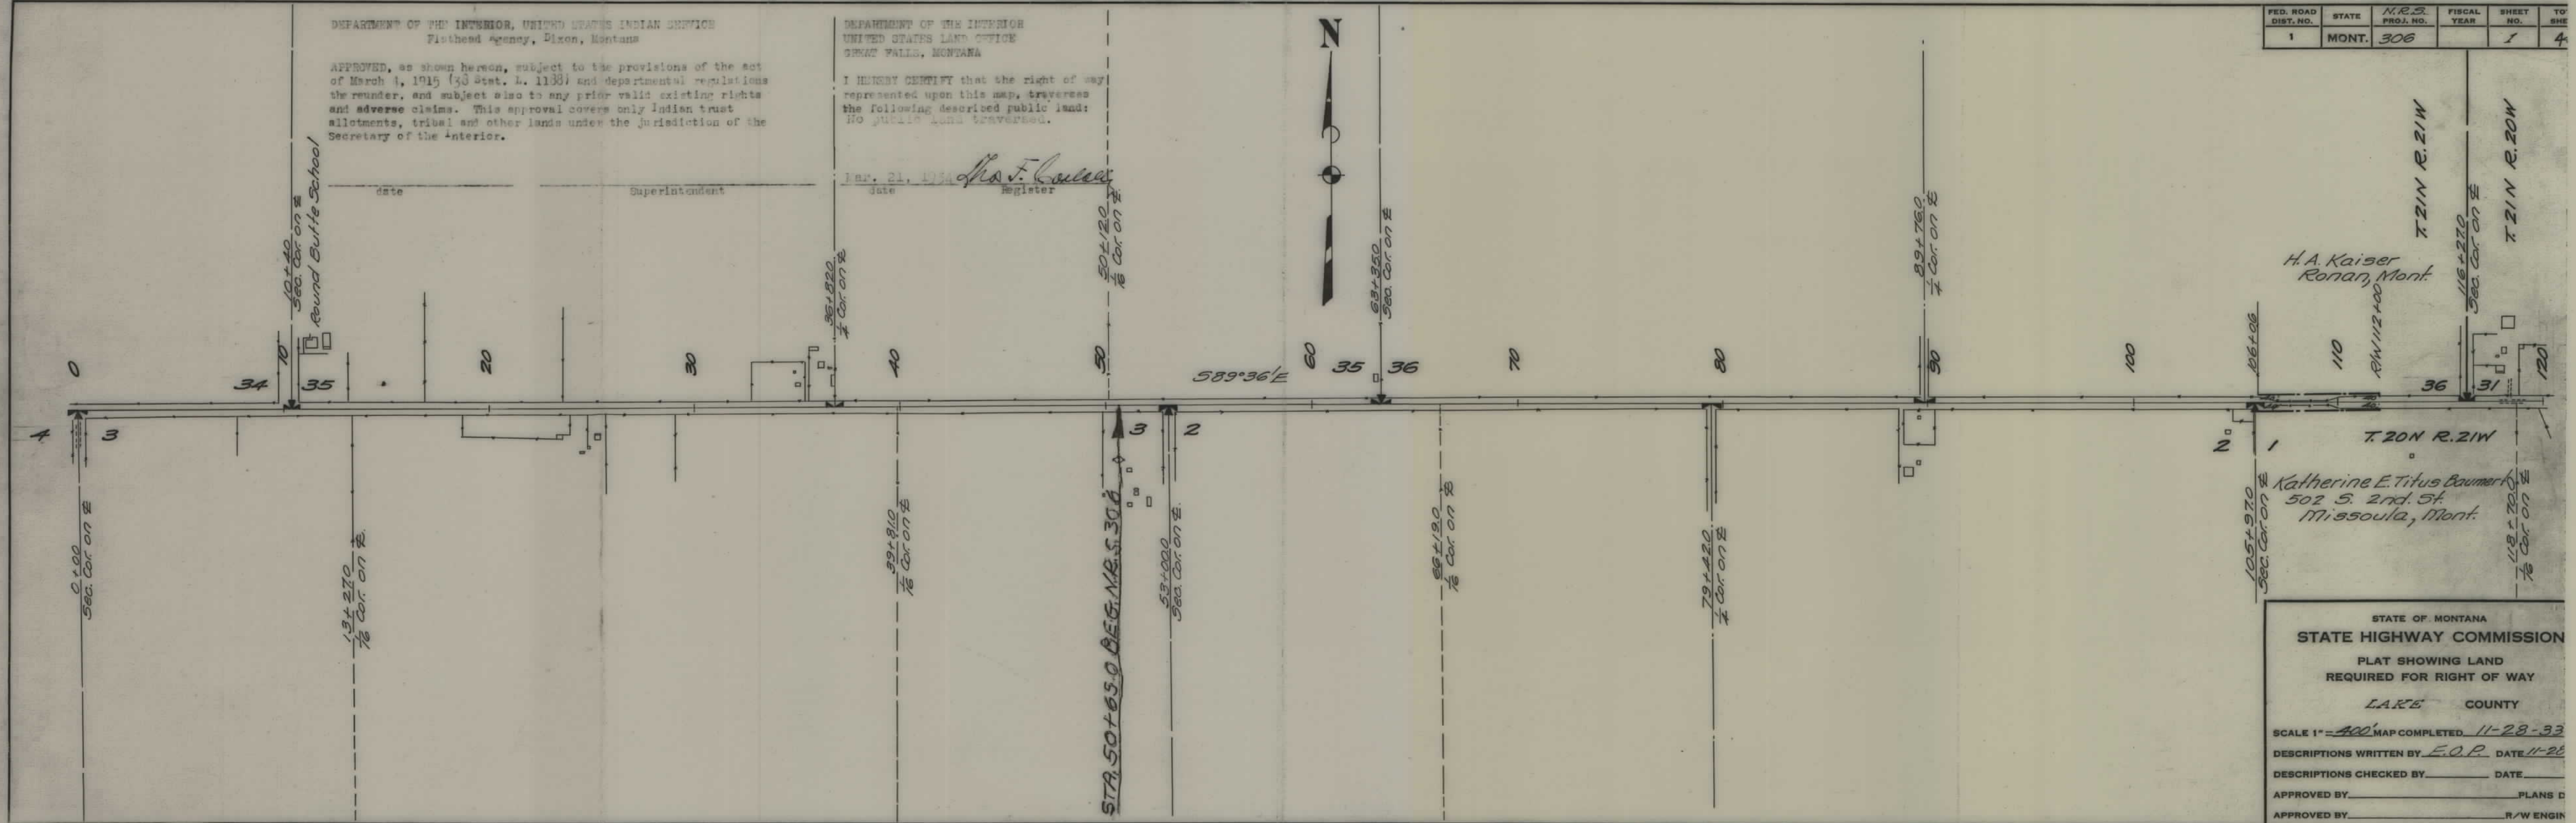


FED. ROAD DIST. NO.	STATE	FED. AID PROJ. NO.	FISCAL YEAR	SHEET NO.	TO SHE
1	MONT.	306		3	4

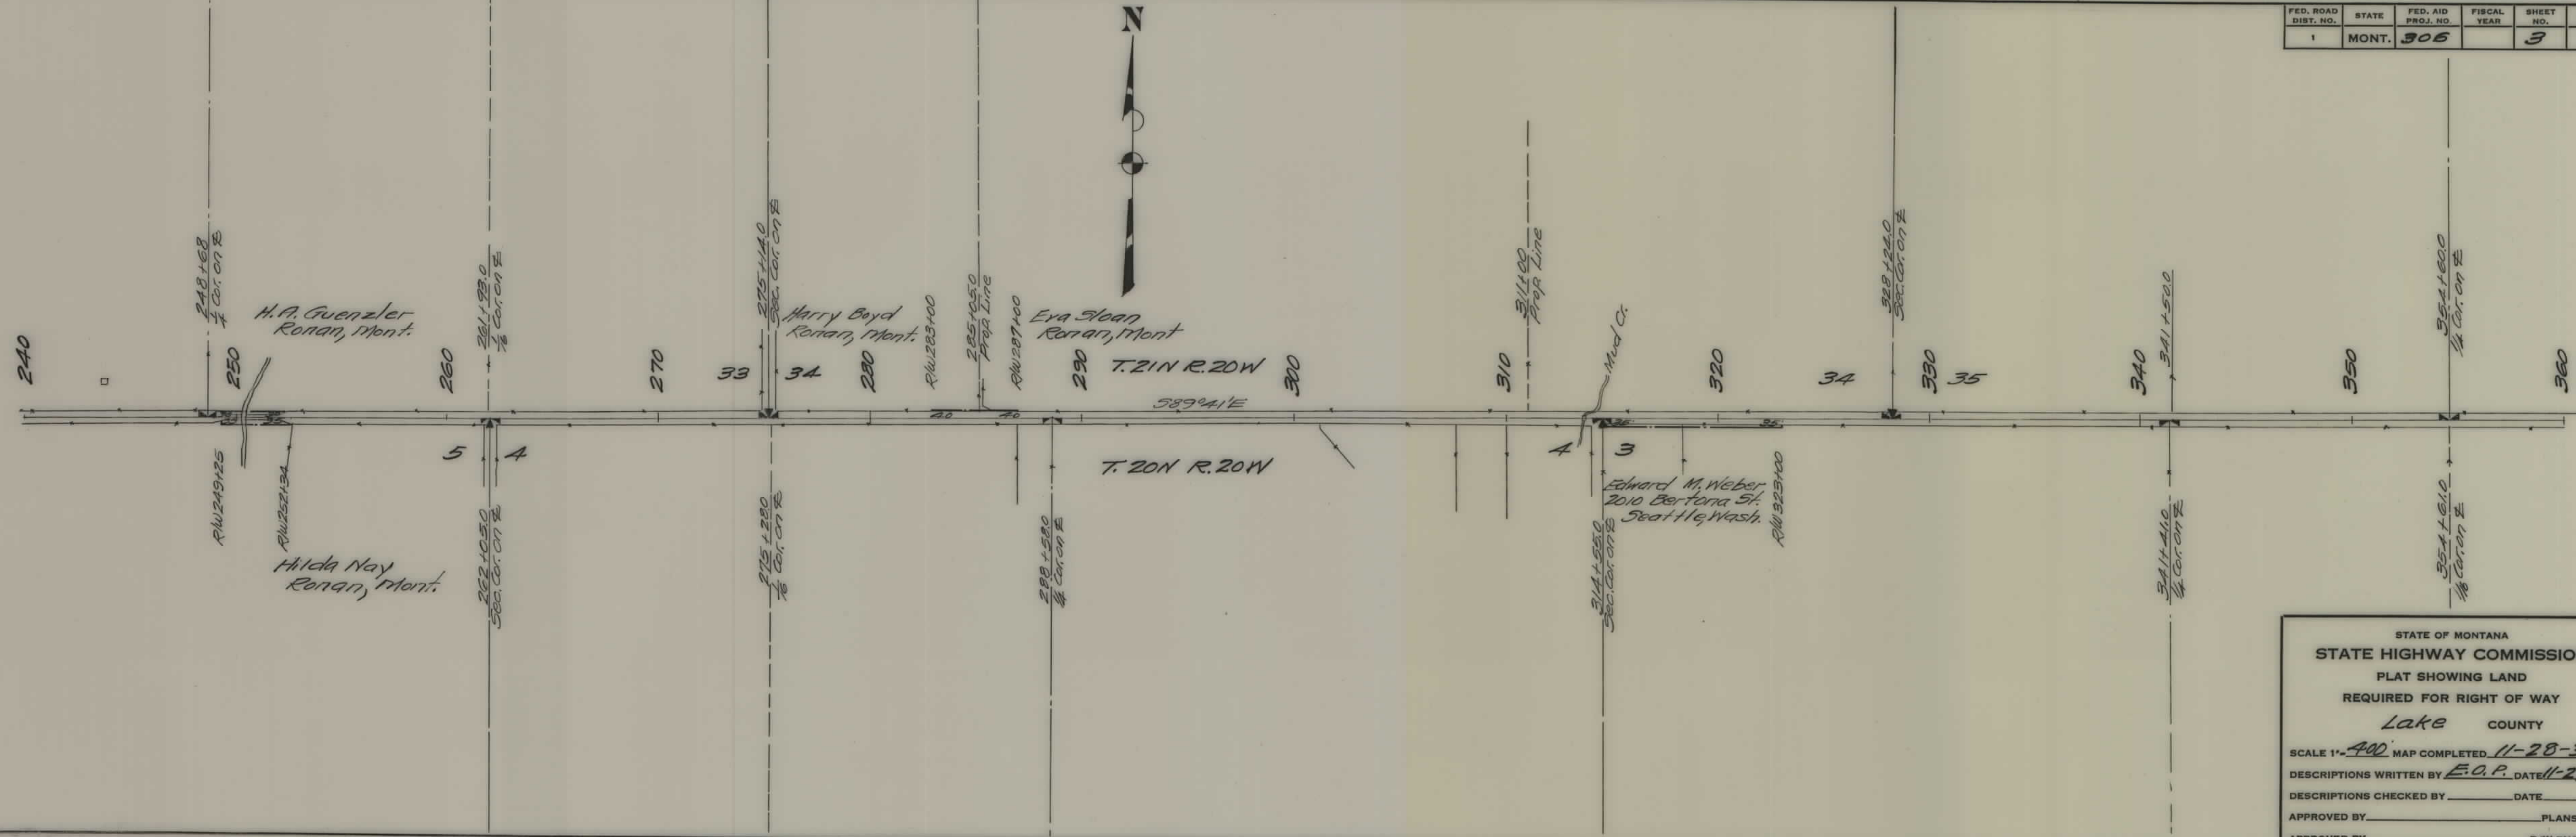

STATE OF MONTANA
 STATE HIGHWAY COMMISSION
 PLAT SHOWING LAND
 REQUIRED FOR RIGHT OF WAY
 Lake COUNTY

SCALE 1"=400' MAP COMPLETED 11-28-31
 DESCRIPTIONS WRITTEN BY E.O.P. DATE 11-29
 DESCRIPTIONS CHECKED BY _____ DATE _____
 APPROVED BY _____ PLANS D
 APPROVED BY _____ R/W ENGIN

FED. ROAD DIST. NO.	STATE	N.R.S. PROJ. NO.	FISCAL YEAR	SHEET NO.	TOT SHE
1	MONT.	306		3	4

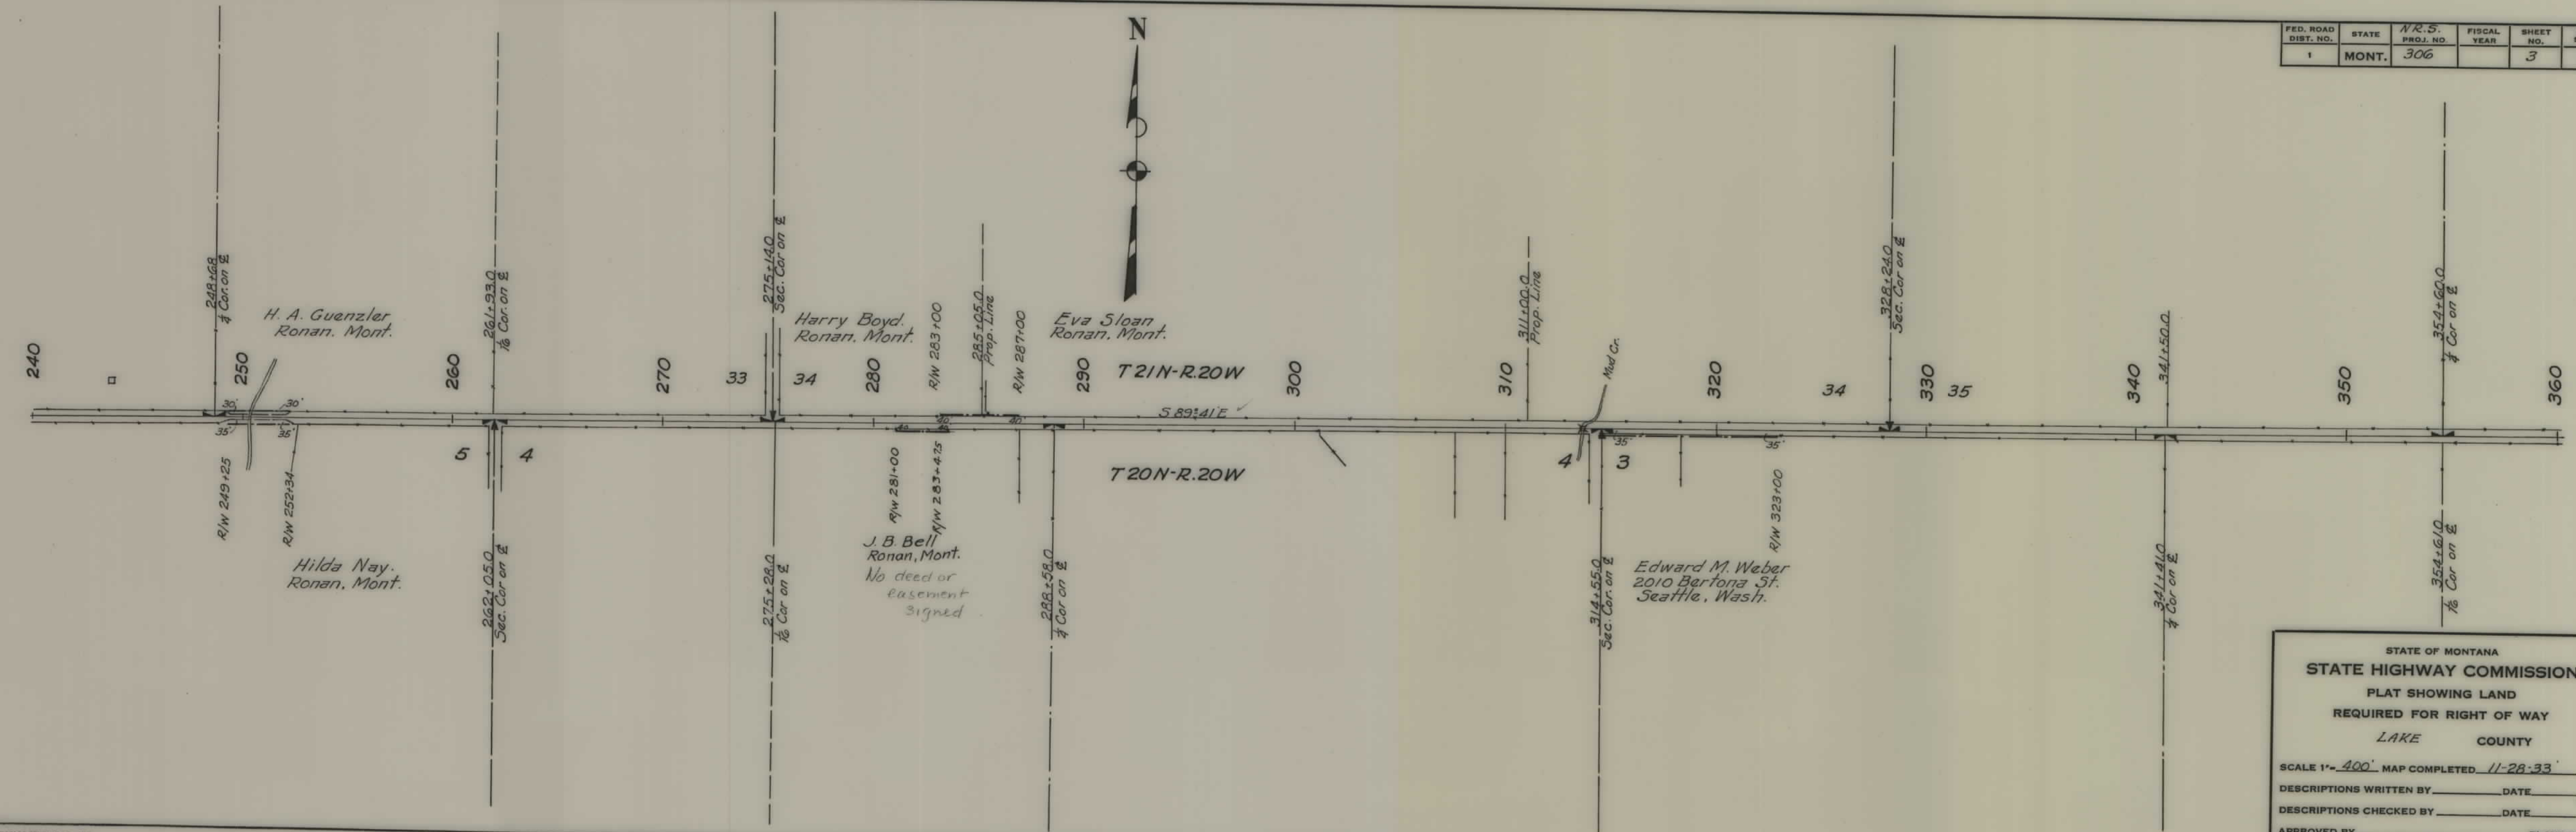

STATE OF MONTANA
STATE HIGHWAY COMMISSION
 PLAT SHOWING LAND
 REQUIRED FOR RIGHT OF WAY
 LAKE COUNTY

SCALE 1" = 400' MAP COMPLETED 11-28-33

DESCRIPTIONS WRITTEN BY _____ DATE _____

DESCRIPTIONS CHECKED BY _____ DATE _____

APPROVED BY _____ PLANS D

APPROVED BY _____ R/W ENGIN

