


PLANS
NOT
TO
SCALE

FED. ROAD DIST. NO.	STATE	N.R.S. PROJ. NO.	FISCAL YEAR	SHEET NO.	TOTAL SHEET
1	MONT.	307A		2	4


STATE OF MONTANA
 STATE HIGHWAY COMMISSION
 PLAT SHOWING LAND
 REQUIRED FOR RIGHT OF WAY
 JUDITH BASIN COUNTY

SCALE 1" = 400' MAP COMPLETED 11-9-33
 DESCRIPTIONS WRITTEN BY E.O.P. DATE 11-10-33
 DESCRIPTIONS CHECKED BY T.P.J. DATE 11-10-33
 APPROVED BY _____ PLANS DEF
 APPROVED BY _____ R/W ENGINEER

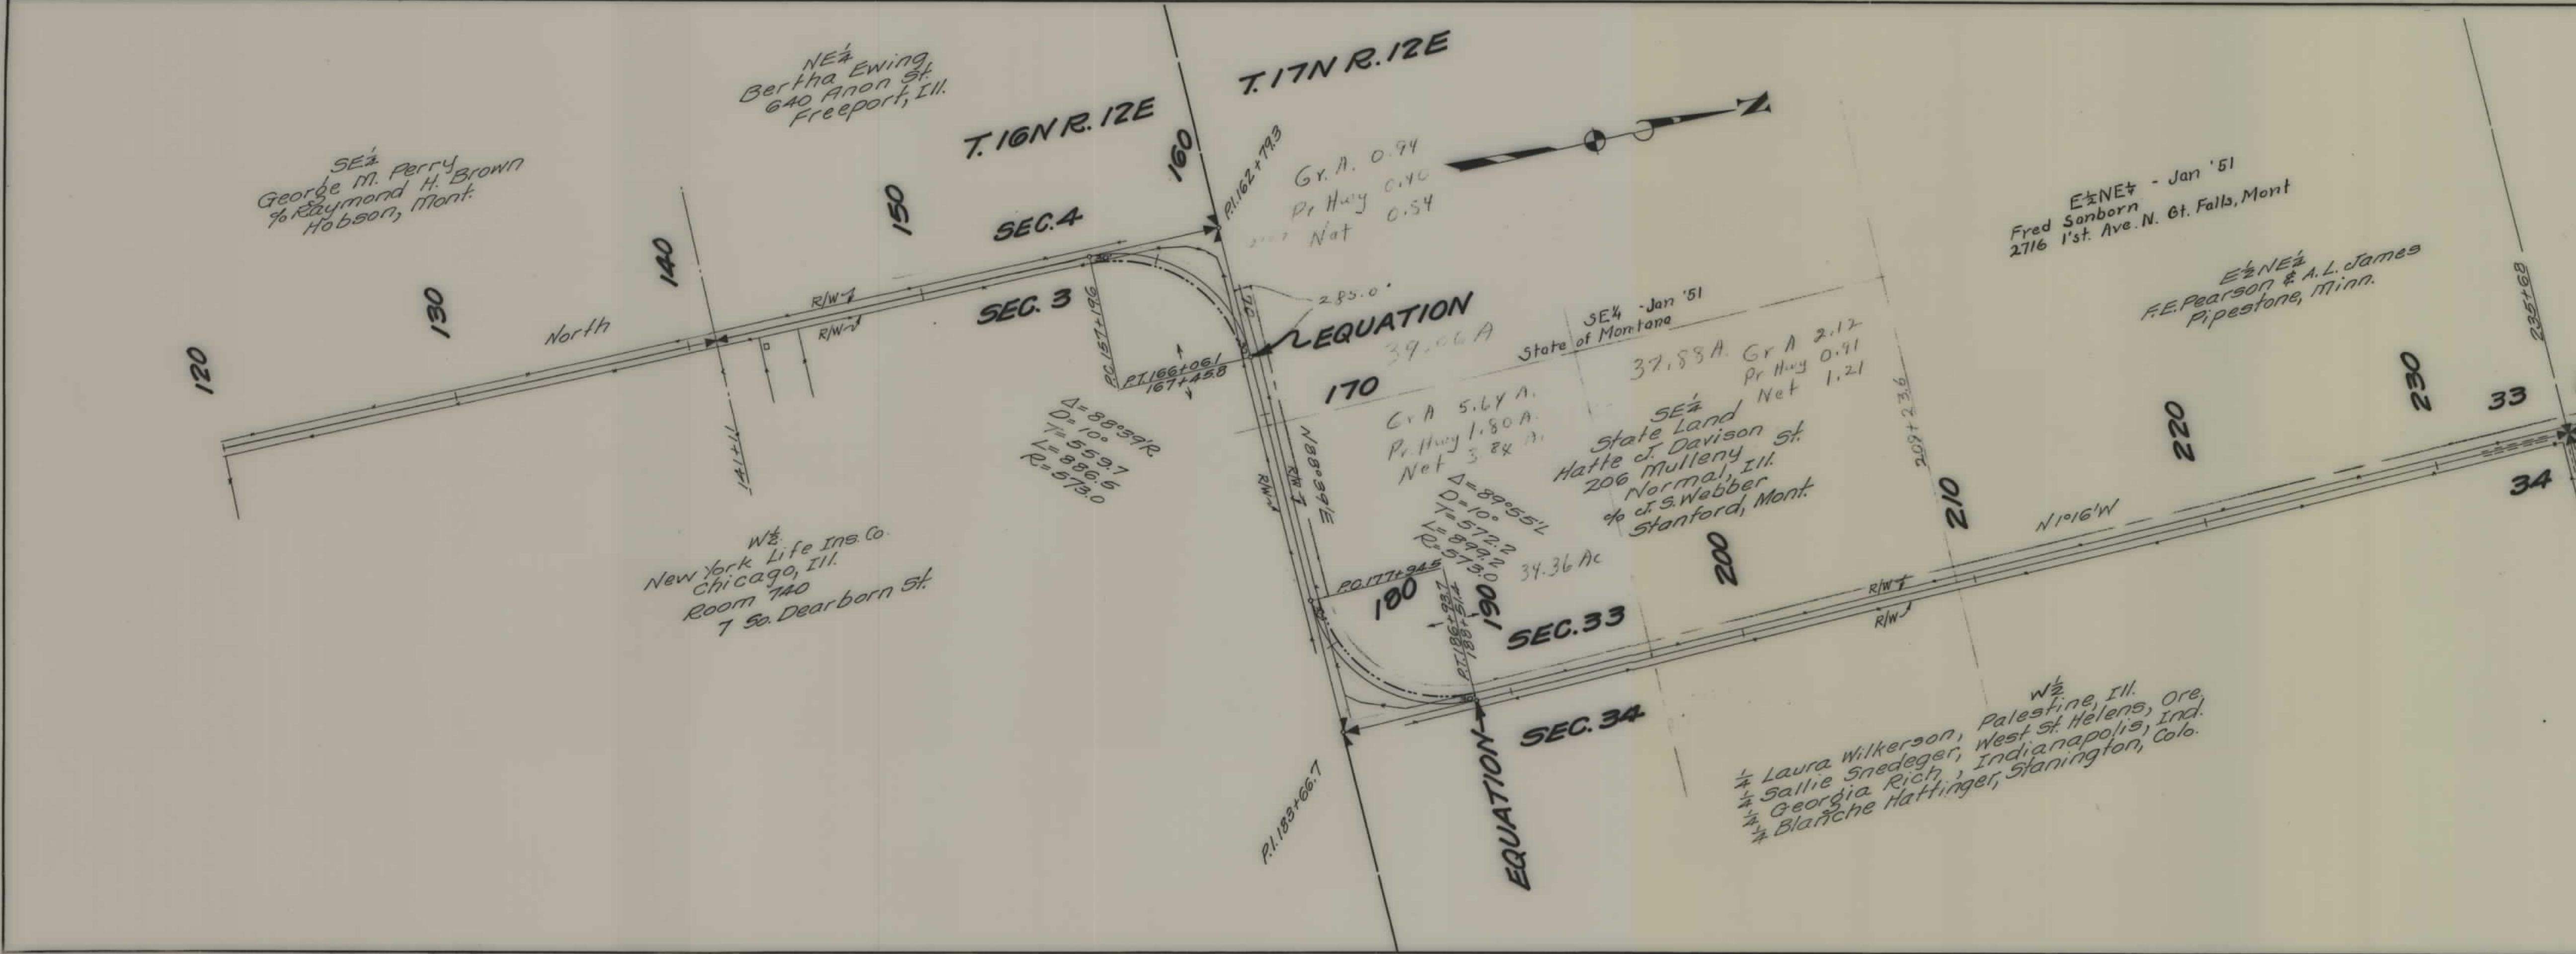

FED. ROAD DIST. NO.	STATE	NEES PROJ. NO.	FISCAL YEAR	SHEET NO.	TOT. SHEET
1	MONT.	307A		3	4

T.17N R.12E

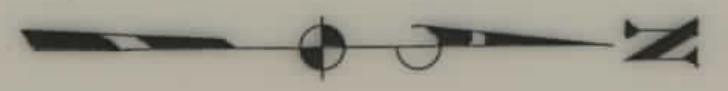

E½, Sec. 28 - Jan 1951
Harry J. Dester
Stanford, Montana

E½, Sec. 21 Jan 1951
Walter E. Myllymaki
Stanford, Montana

E½ Sec. 28
S. A. Ingersoll
% L. E. Black
Stanford, Mont.

E½ Sec. 21
Prudential Life Ins. Co.
Newark, New Jersey.
% E. B. Chapman
Lewistown, Mont.

NW¼ SW¼, W½ NW¼
Chas. W. Wagoner
Odessa, Mo.
% John Connor
Hamburg, Iowa

W½ Sec. 22
Chas. W. Wagoner

Secure Right to
Channel Change Wolf
Creek at Sta. 330+00

STATE OF MONTANA
STATE HIGHWAY COMMISSION

PLAT SHOWING LAND
REQUIRED FOR RIGHT OF WAY

JUDITH BASIN COUNTY

SCALE 1" = 400' MAP COMPLETED 11-9-33

DESCRIPTIONS WRITTEN BY E.O.P. DATE 11-10-

DESCRIPTIONS CHECKED BY T.P.J. DATE 11-10-

APPROVED BY _____ PLANS DE

APPROVED BY _____ R/W ENGINE

