


PLANS
NOT
TO
SCALE

FED. ROAD DIST. NO.	STATE	FED. AID PROJ. NO.	FISCAL YEAR	SHEET NO.	TOT. SHEET
1	MONT.	309		1	2


SECONDARY

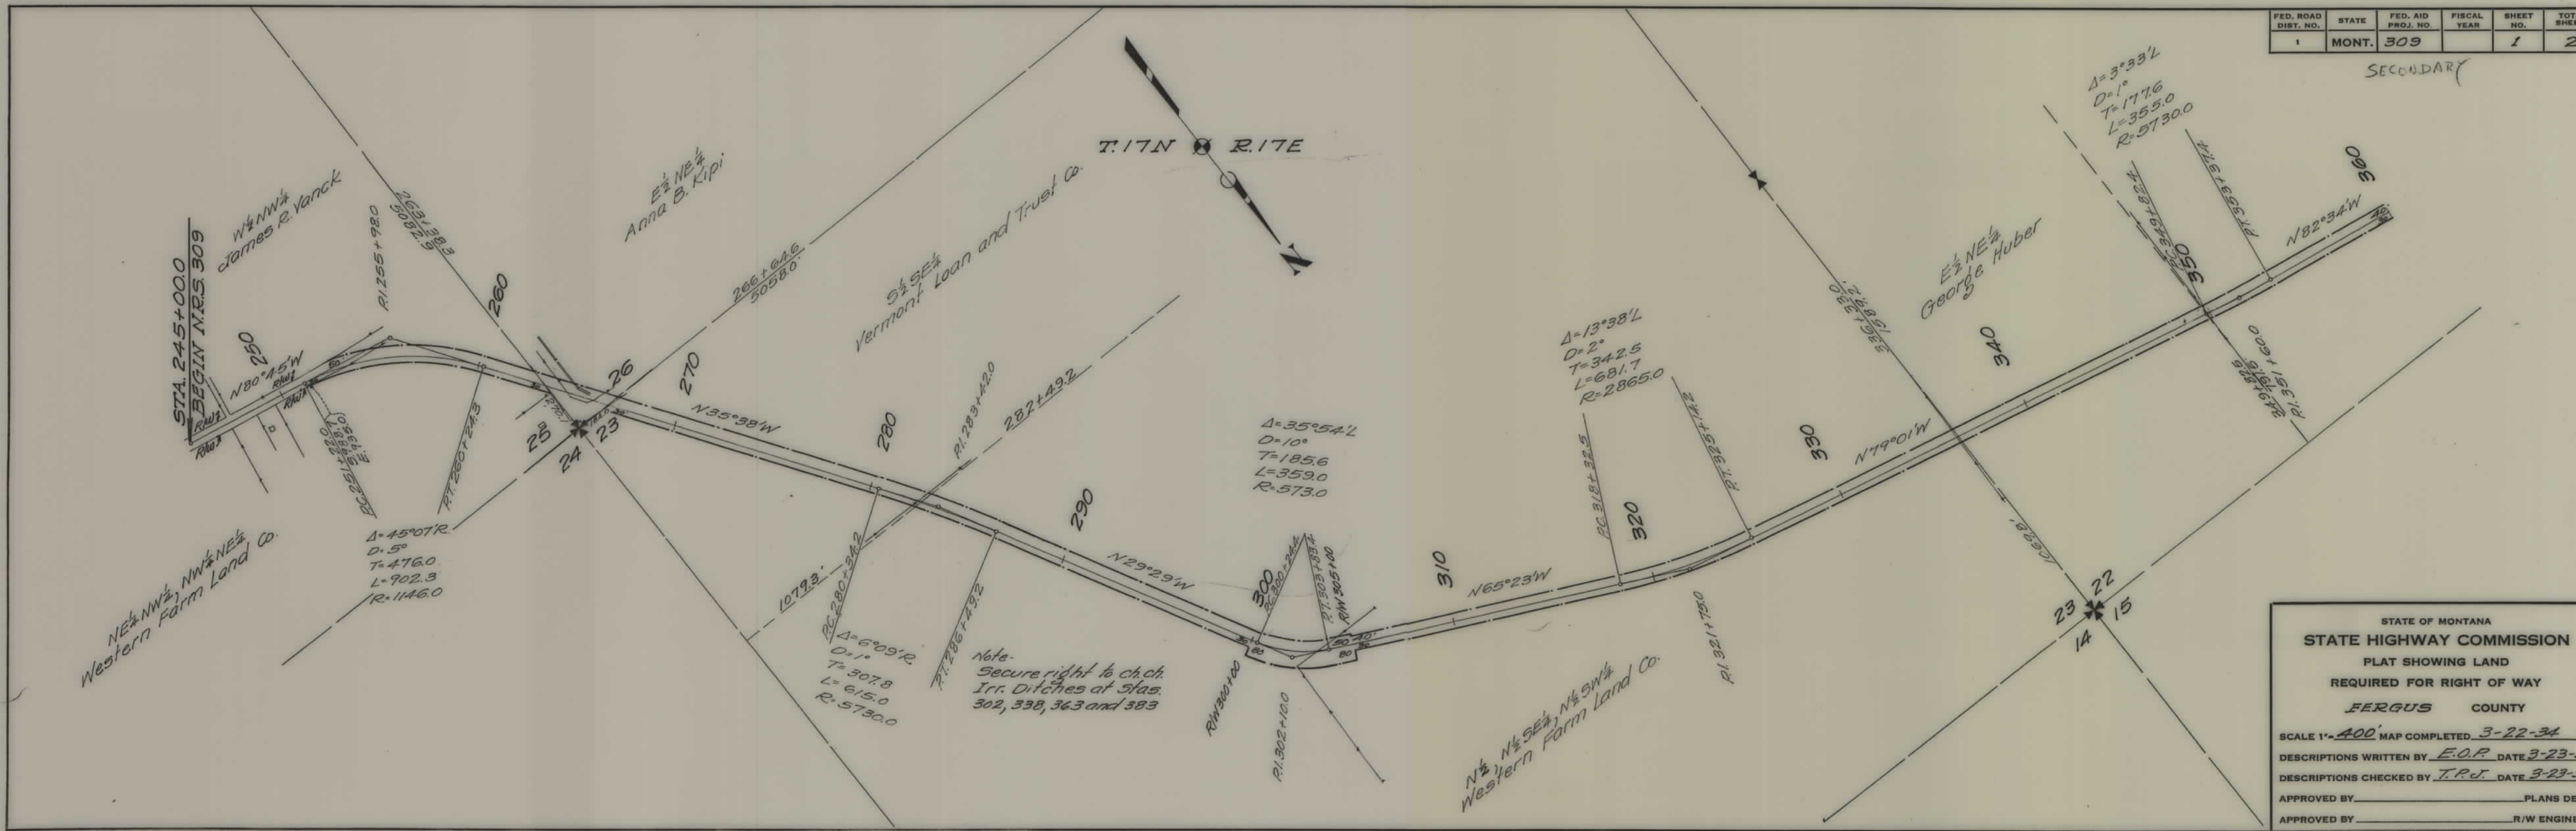

STATE OF MONTANA
STATE HIGHWAY COMMISSION
 PLAT SHOWING LAND
 REQUIRED FOR RIGHT OF WAY
FERGUS COUNTY

SCALE 1" = 400' MAP COMPLETED 3-22-34
 DESCRIPTIONS WRITTEN BY E.O.P. DATE 3-23-34
 DESCRIPTIONS CHECKED BY T.P.J. DATE 3-23-34
 APPROVED BY _____ PLANS DE
 APPROVED BY _____ R/W ENGINE

FED. ROAD DIST. NO.	STATE	FED. AID PROJ. NO.	FISCAL YEAR	SHEET NO.	TOTAL SHEET
1	MONT.	309		2	2

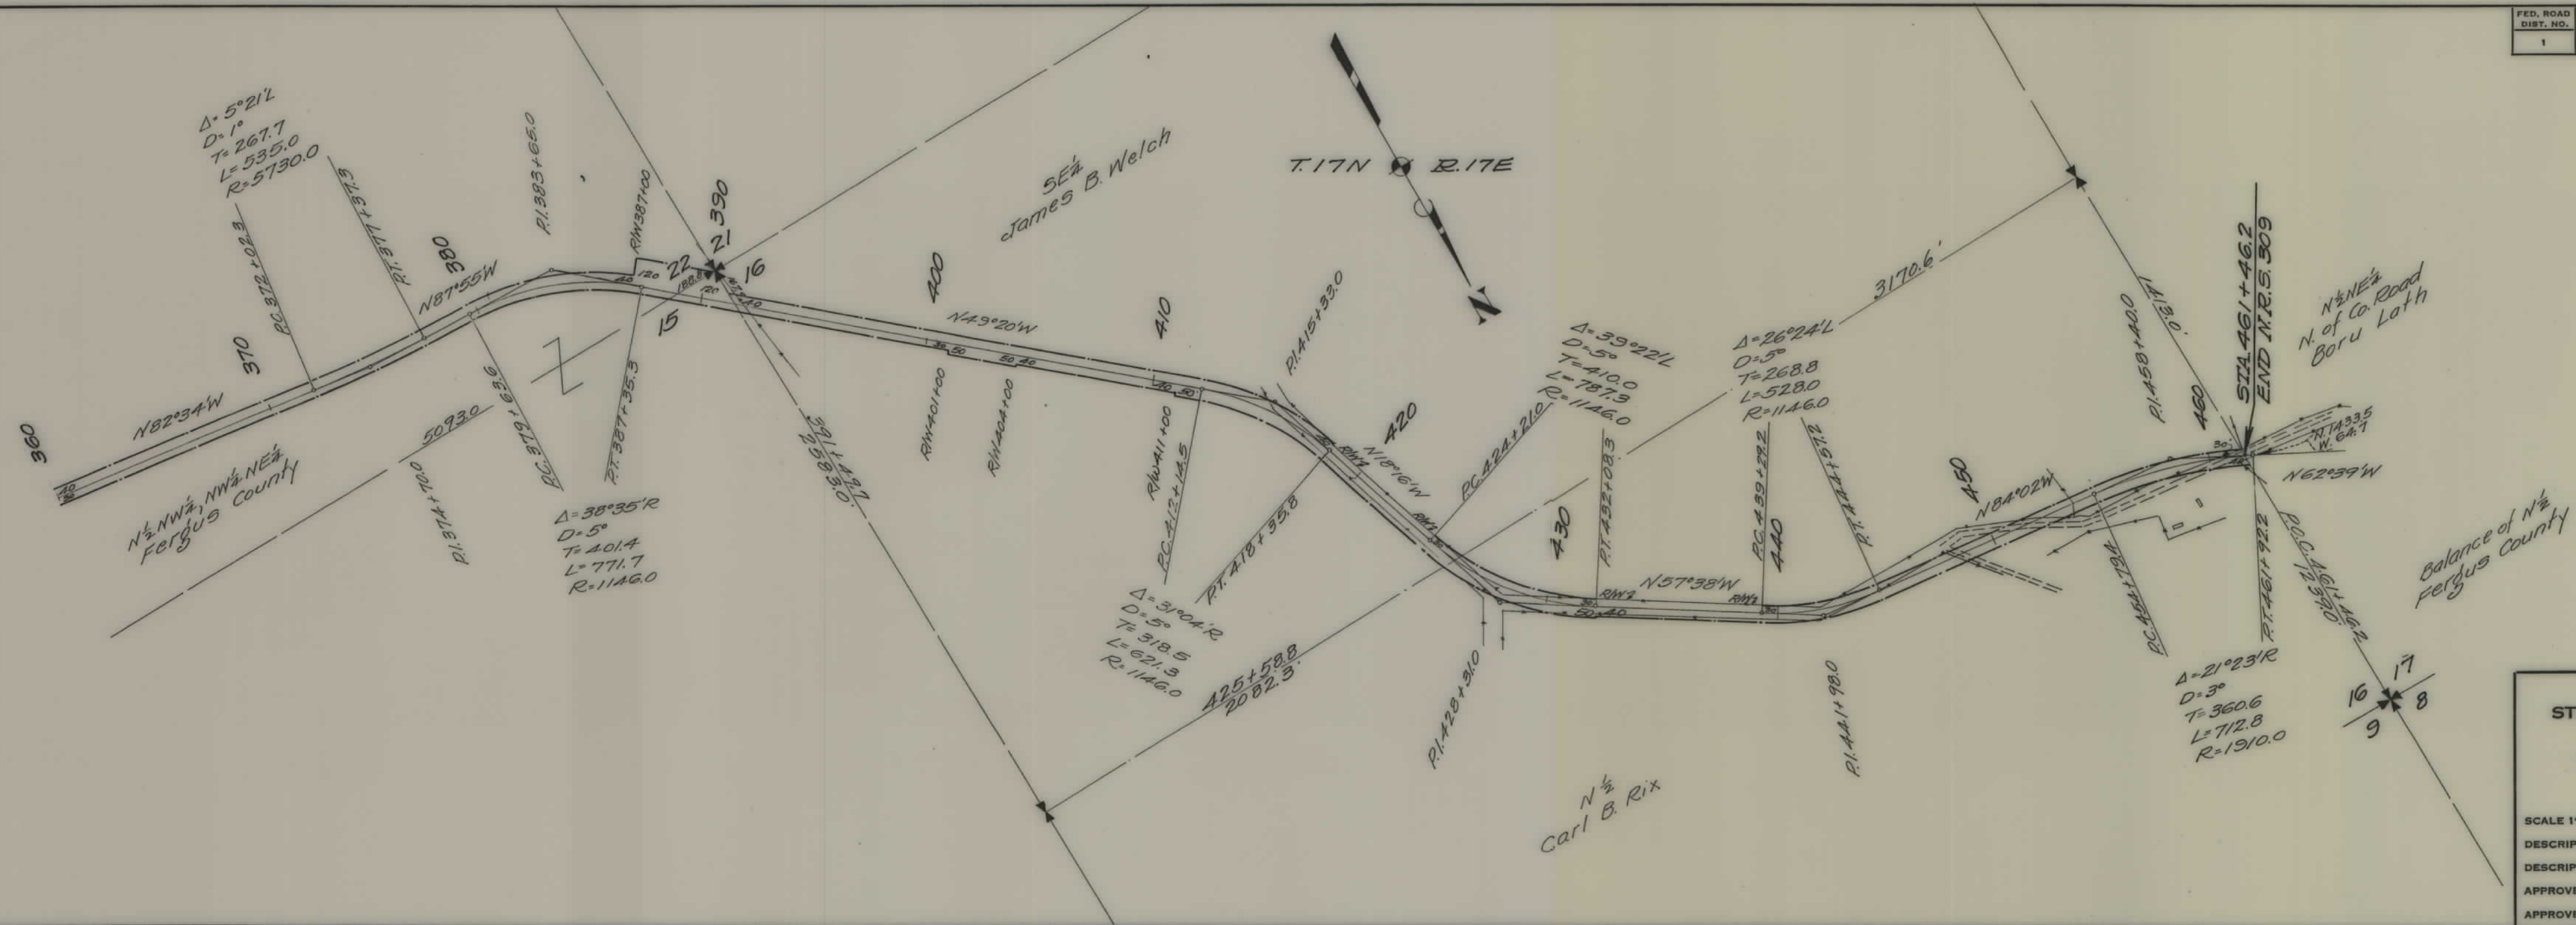

STATE OF MONTANA
 STATE HIGHWAY COMMISSION
 PLAT SHOWING LAND
 REQUIRED FOR RIGHT OF WAY
 FERGUS COUNTY

SCALE 1"=400' MAP COMPLETED 3-22-34
 DESCRIPTIONS WRITTEN BY E.O.P. DATE 3-23-
 DESCRIPTIONS CHECKED BY T.P.J. DATE 3-23-
 APPROVED BY _____ PLANS DE
 APPROVED BY _____ R/W ENGINE