


PLANS
NOT
TO
SCALE

FED. ROAD DIST. NO.	STATE	N.R.S. PROJ. NO.	FISCAL YEAR	SHEET NO.	TOTAL SHEETS
1	MONT.	314		1	4

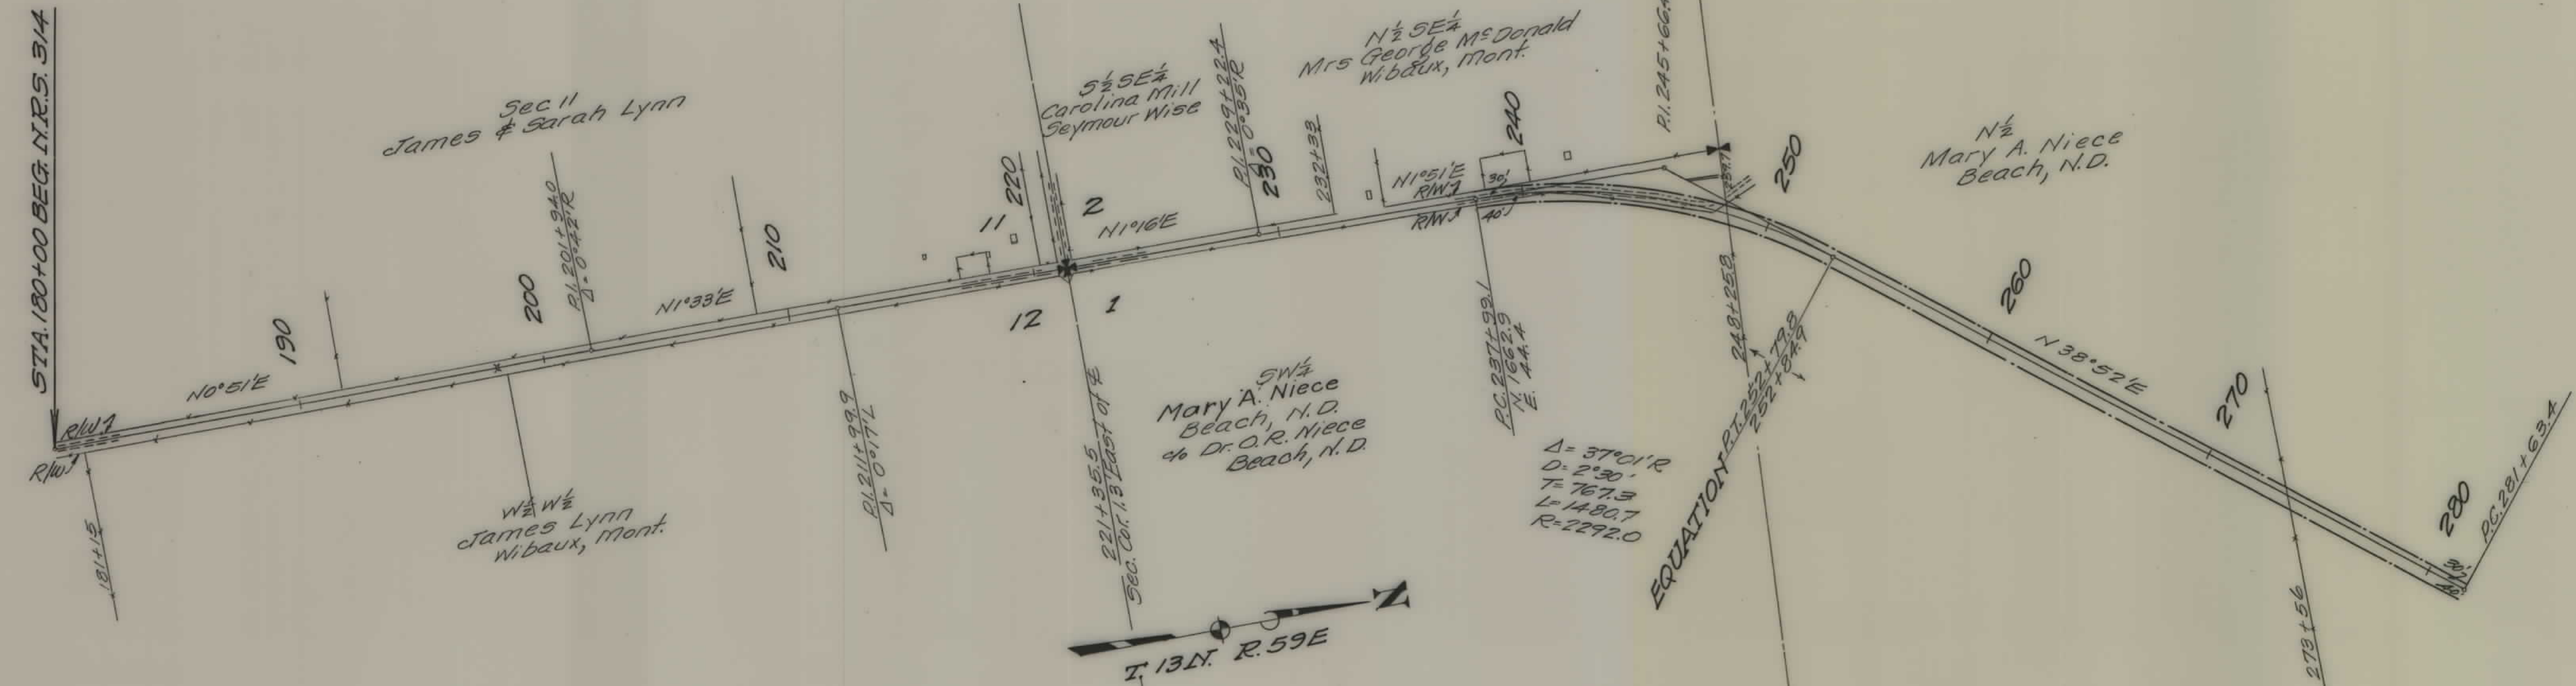

STATE OF MONTANA
 STATE HIGHWAY COMMISSION
 PLAT SHOWING LAND
 REQUIRED FOR RIGHT OF WAY
 WYBAUX COUNTY

SCALE 1" = 400' MAP COMPLETED 1-6-34


DESCRIPTIONS WRITTEN BY E.O.P. DATE 1-8-34


DESCRIPTIONS CHECKED BY T.R.J. DATE 1-10-34

APPROVED BY _____ PLANS DEF

APPROVED BY _____ R/W ENGINEER

FED. ROAD DIST. NO.	STATE	N.R.S. PROJ. NO.	FISCAL YEAR	SHEET NO.	TOTAL SHEETS
1	MONT.	314		2	4

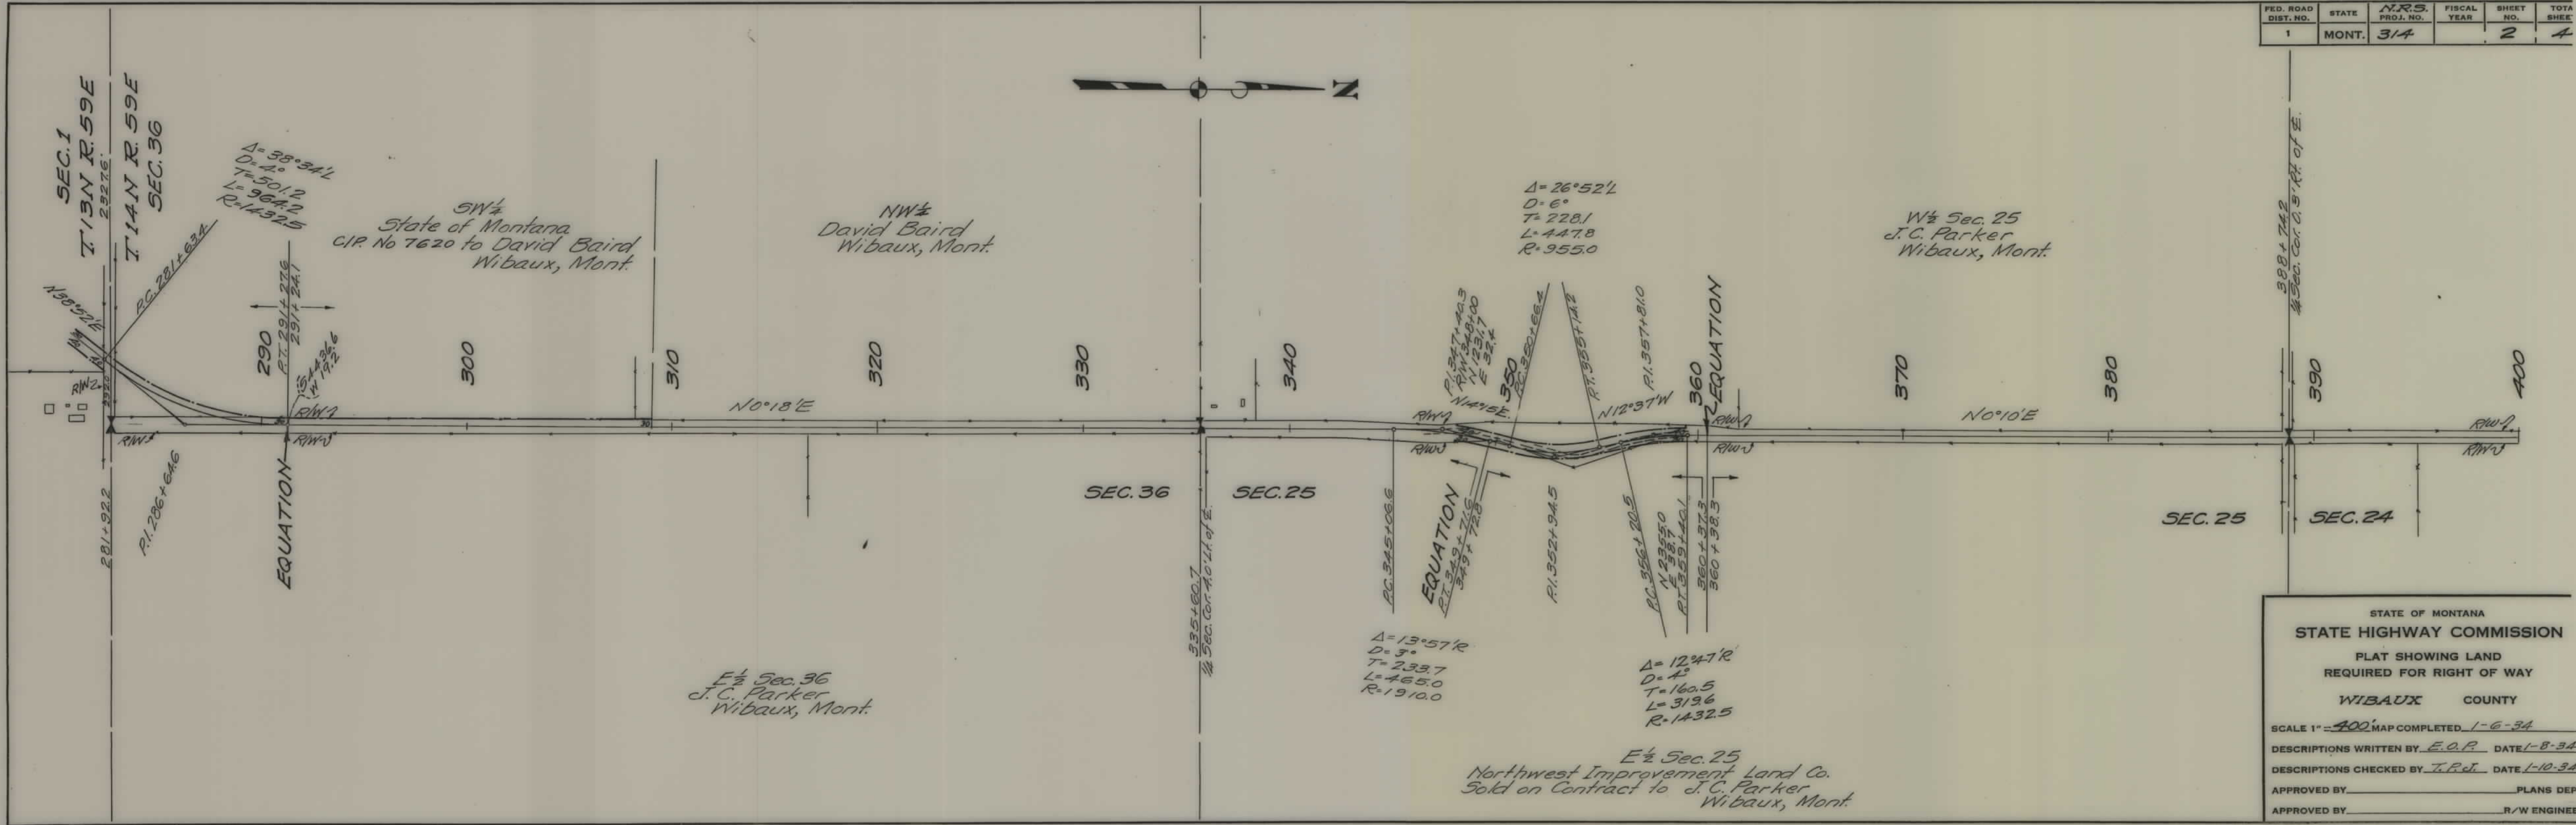

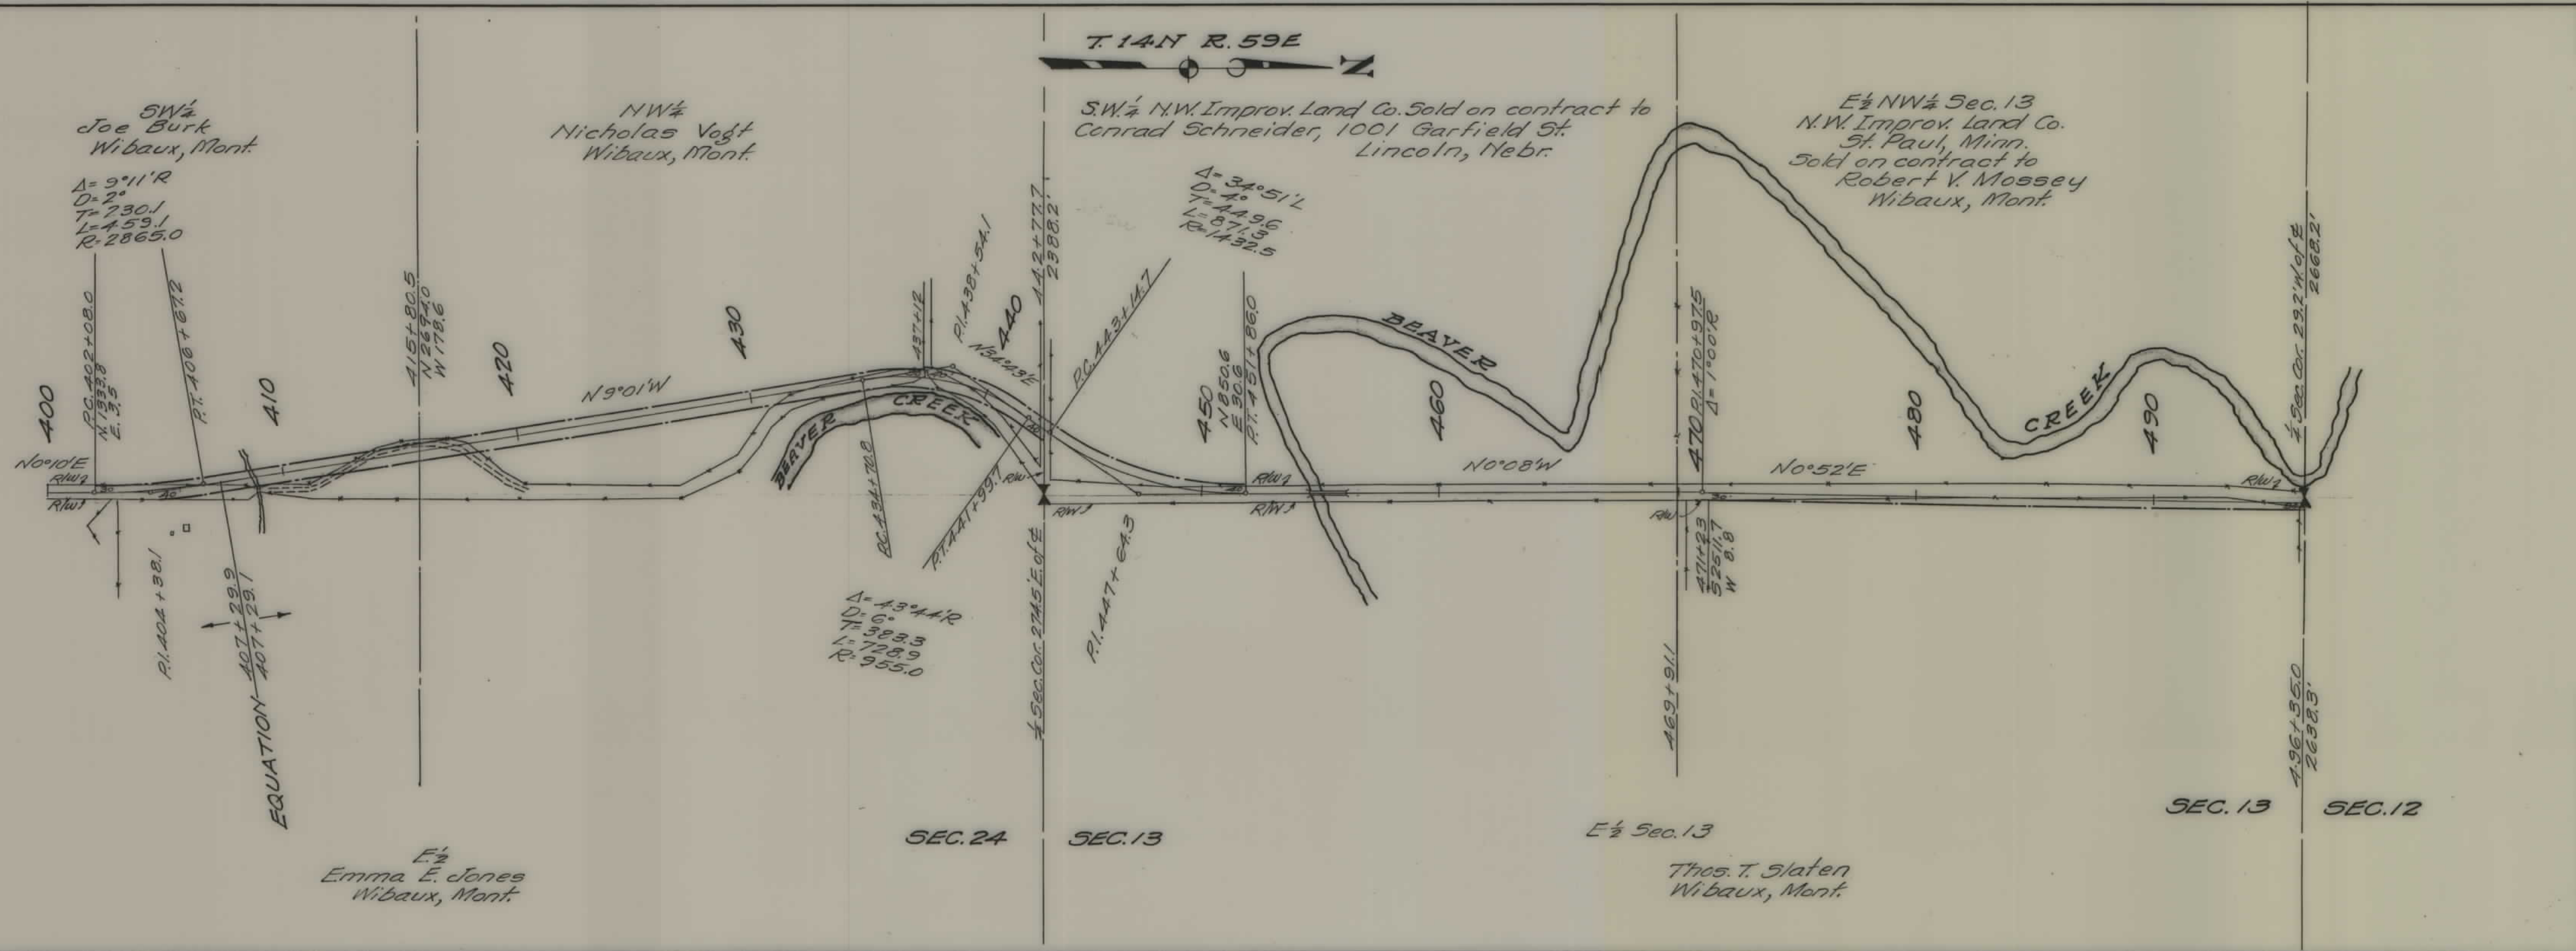


FED. ROAD DIST. NO.	STATE	N.R.S. PROJ. NO.	FISCAL YEAR	SHEET NO.	TOTAL SHEETS
1	MONT.	314		3	4

STATE OF MONTANA
STATE HIGHWAY COMMISSION
 PLAT SHOWING LAND
 REQUIRED FOR RIGHT OF WAY
WIBAUX COUNTY

SCALE 1" = 400' MAP COMPLETED 1-6-34
 DESCRIPTIONS WRITTEN BY E.O.P. DATE 1-8-34
 DESCRIPTIONS CHECKED BY T.P.J. DATE 1-10-34
 APPROVED BY _____ PLANS DEP
 APPROVED BY _____ R/W ENGINEER

FED. ROAD DIST. NO.	STATE	N.R.S. PROJ. NO.	FISCAL YEAR	SHEET NO.	TOT. SHEET
1	MONT.	314		4	4

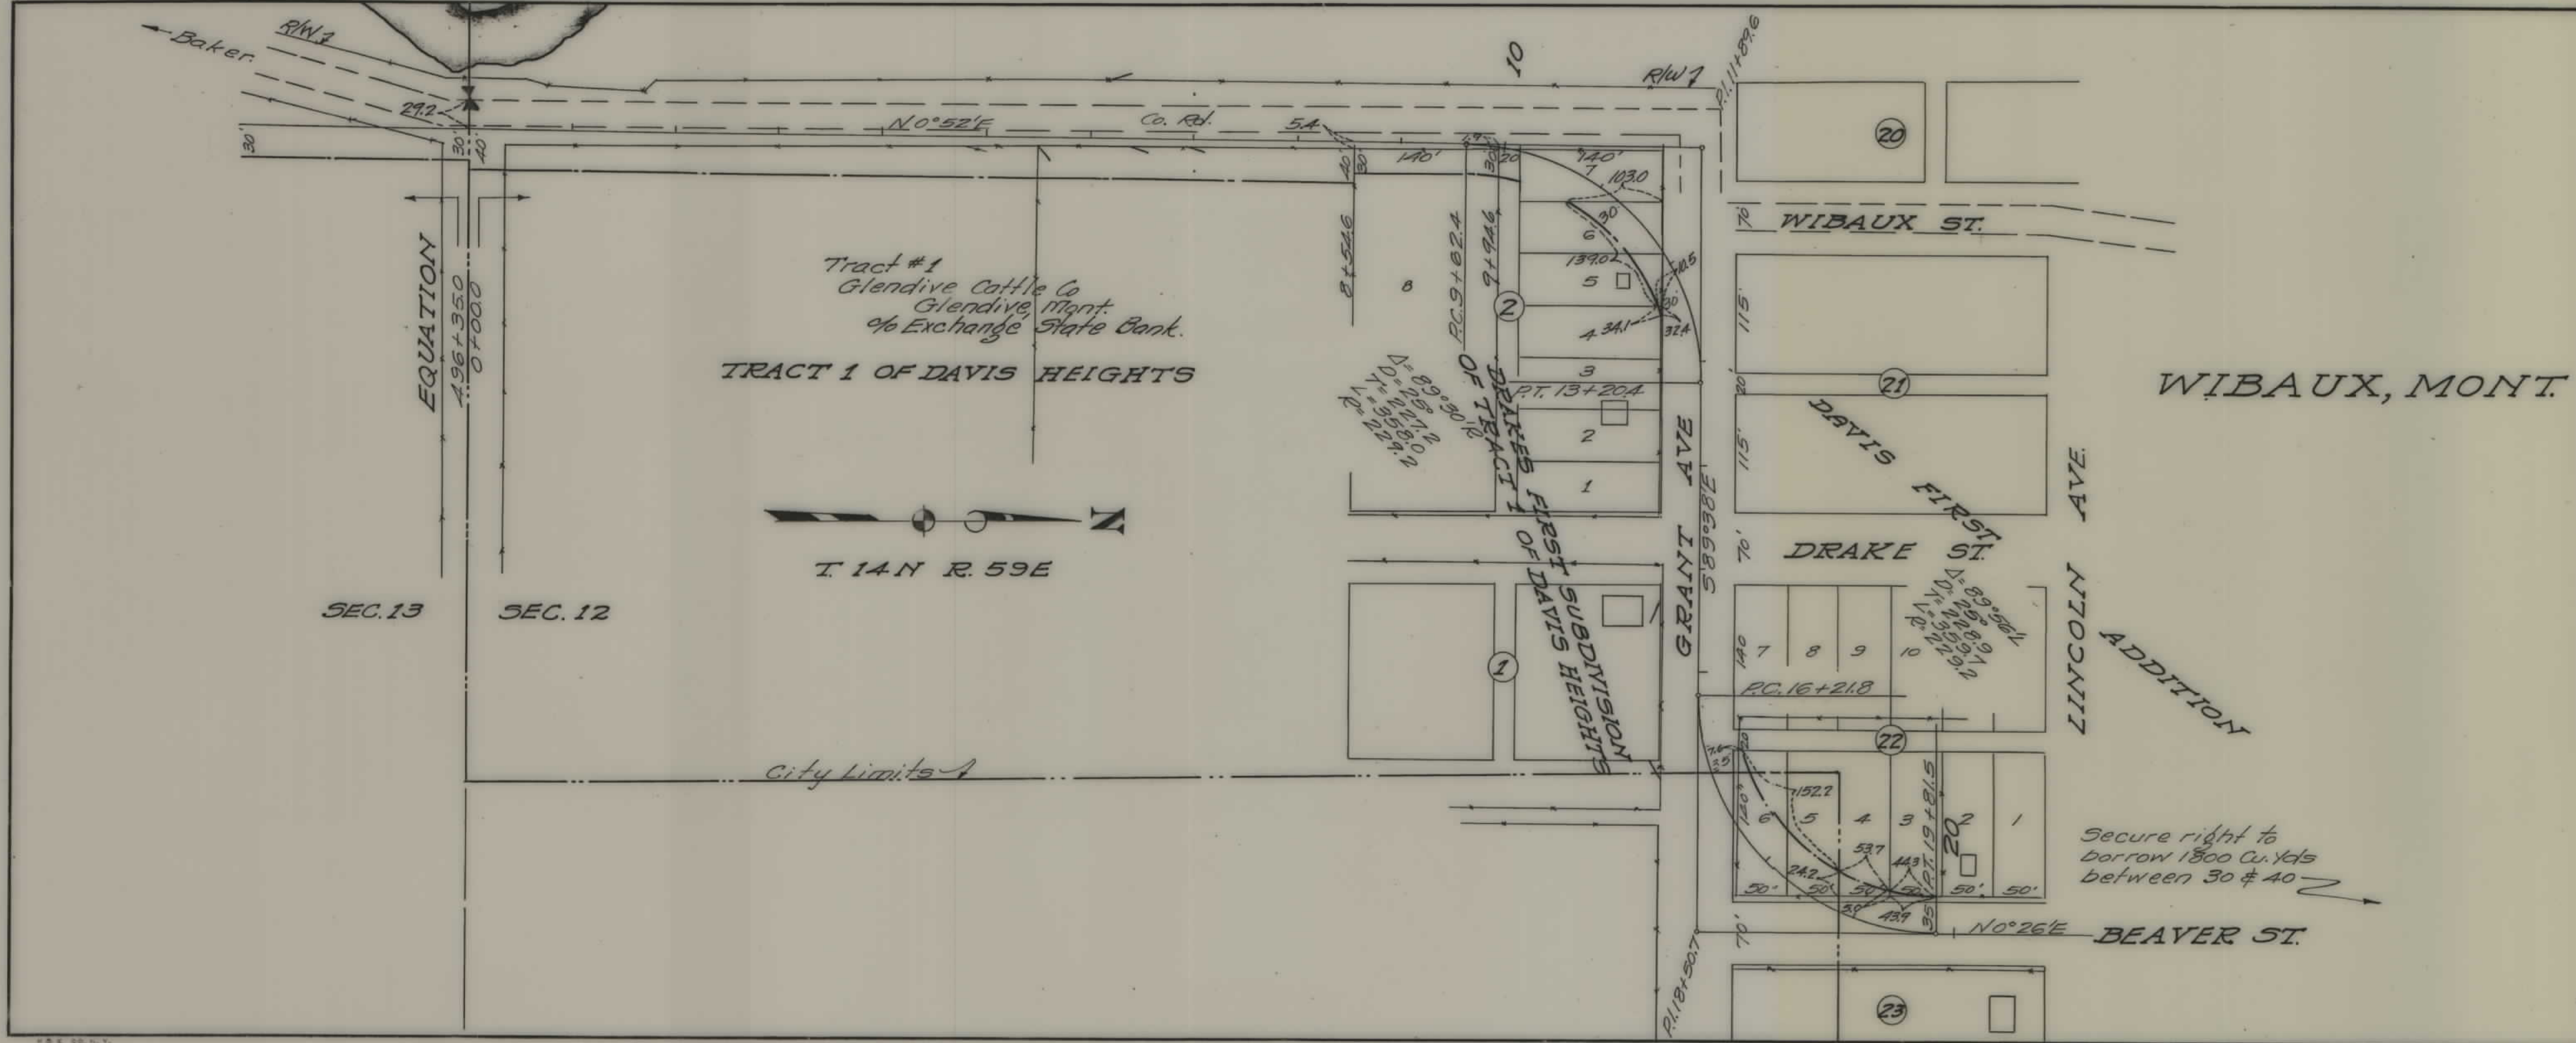

DRAKES 1ST SUBDIVISION OF TRACT #1

Block 2

Lot 4 Arabella McKinzie
% Cass Motor Garage
Bozeman, Mont.

Lots 5 & 6 D. H. McKinzie
% Cass Motor Garage
Bozeman, Mont.

Lot 7 Wibaux County
Glendive, Mont.

Lot 8 Glendive Cattle Co.
Glendive, Mont.

DAVIS 1ST ADDITION TO WIBAUX

Block 22

Lot 3 Wibaux County

Lot 4 Donella Trollope, Fallon, Mont.
John Trollope, Wibaux, Mont.

Lots 5, 6 & 7 Marjorie Olive Elliott
Wibaux, Mont.

STATE OF MONTANA

STATE HIGHWAY COMMISSION

PLAT SHOWING LAND
REQUIRED FOR RIGHT OF WAY

WIBAUX COUNTY

SCALE 1" = 100' MAP COMPLETED 1-6-34

DESCRIPTIONS WRITTEN BY E.O.P. DATE 1-9-

DESCRIPTIONS CHECKED BY T.P.J. DATE 1-10-

APPROVED BY _____ PLANS DE

APPROVED BY _____ R.W. ENGIN