


PLANS
NOT
TO
SCALE

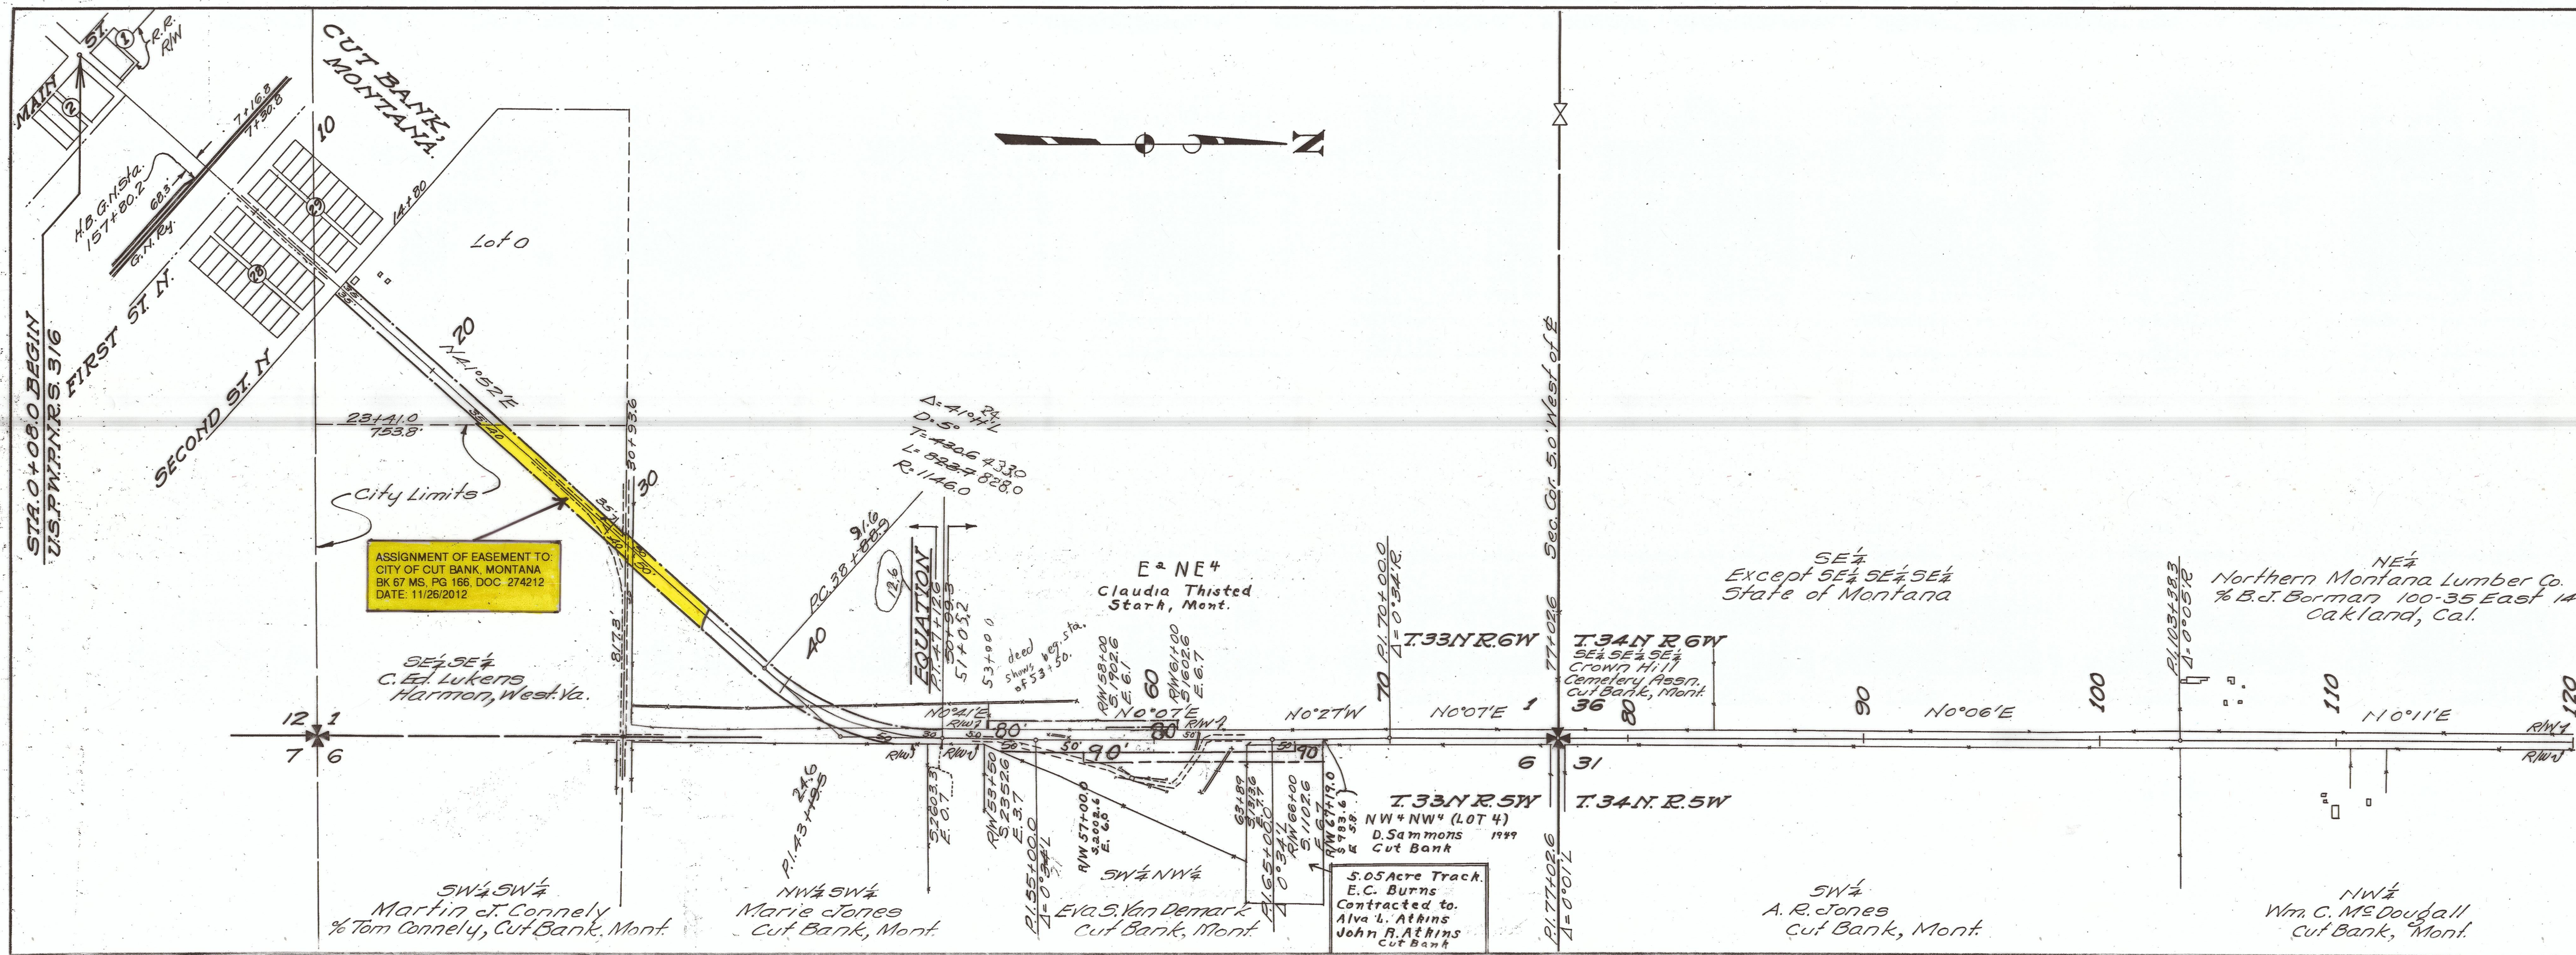

FED. ROAD DIST. NO.	STATE	N.R.S. PROJ. NO.	FISCAL YEAR	SHEET NO.	TOT. SHEET
1	MONT.	316		1	2

STATE OF MONTANA
STATE HIGHWAY COMMISSION
PLAT SHOWING LAND
REQUIRED FOR RIGHT OF WAY
GLACIER COUNTY

SCALE 1" = 400' MAP COMPLETED 12-28-33


DESCRIPTIONS WRITTEN BY E.O.P. DATE 1-2-33

DESCRIPTIONS CHECKED BY T.P.C. DATE 1-2-33

APPROVED BY _____ PLANS DESIGNED BY _____

APPROVED BY _____ R/W ENGINEER

FED. ROAD DIST. NO.	STATE	N.R.S. PROJ. NO.	FISCAL YEAR	SHEET NO.	TOTAL SHEETS
1	MONT.	316		2	2

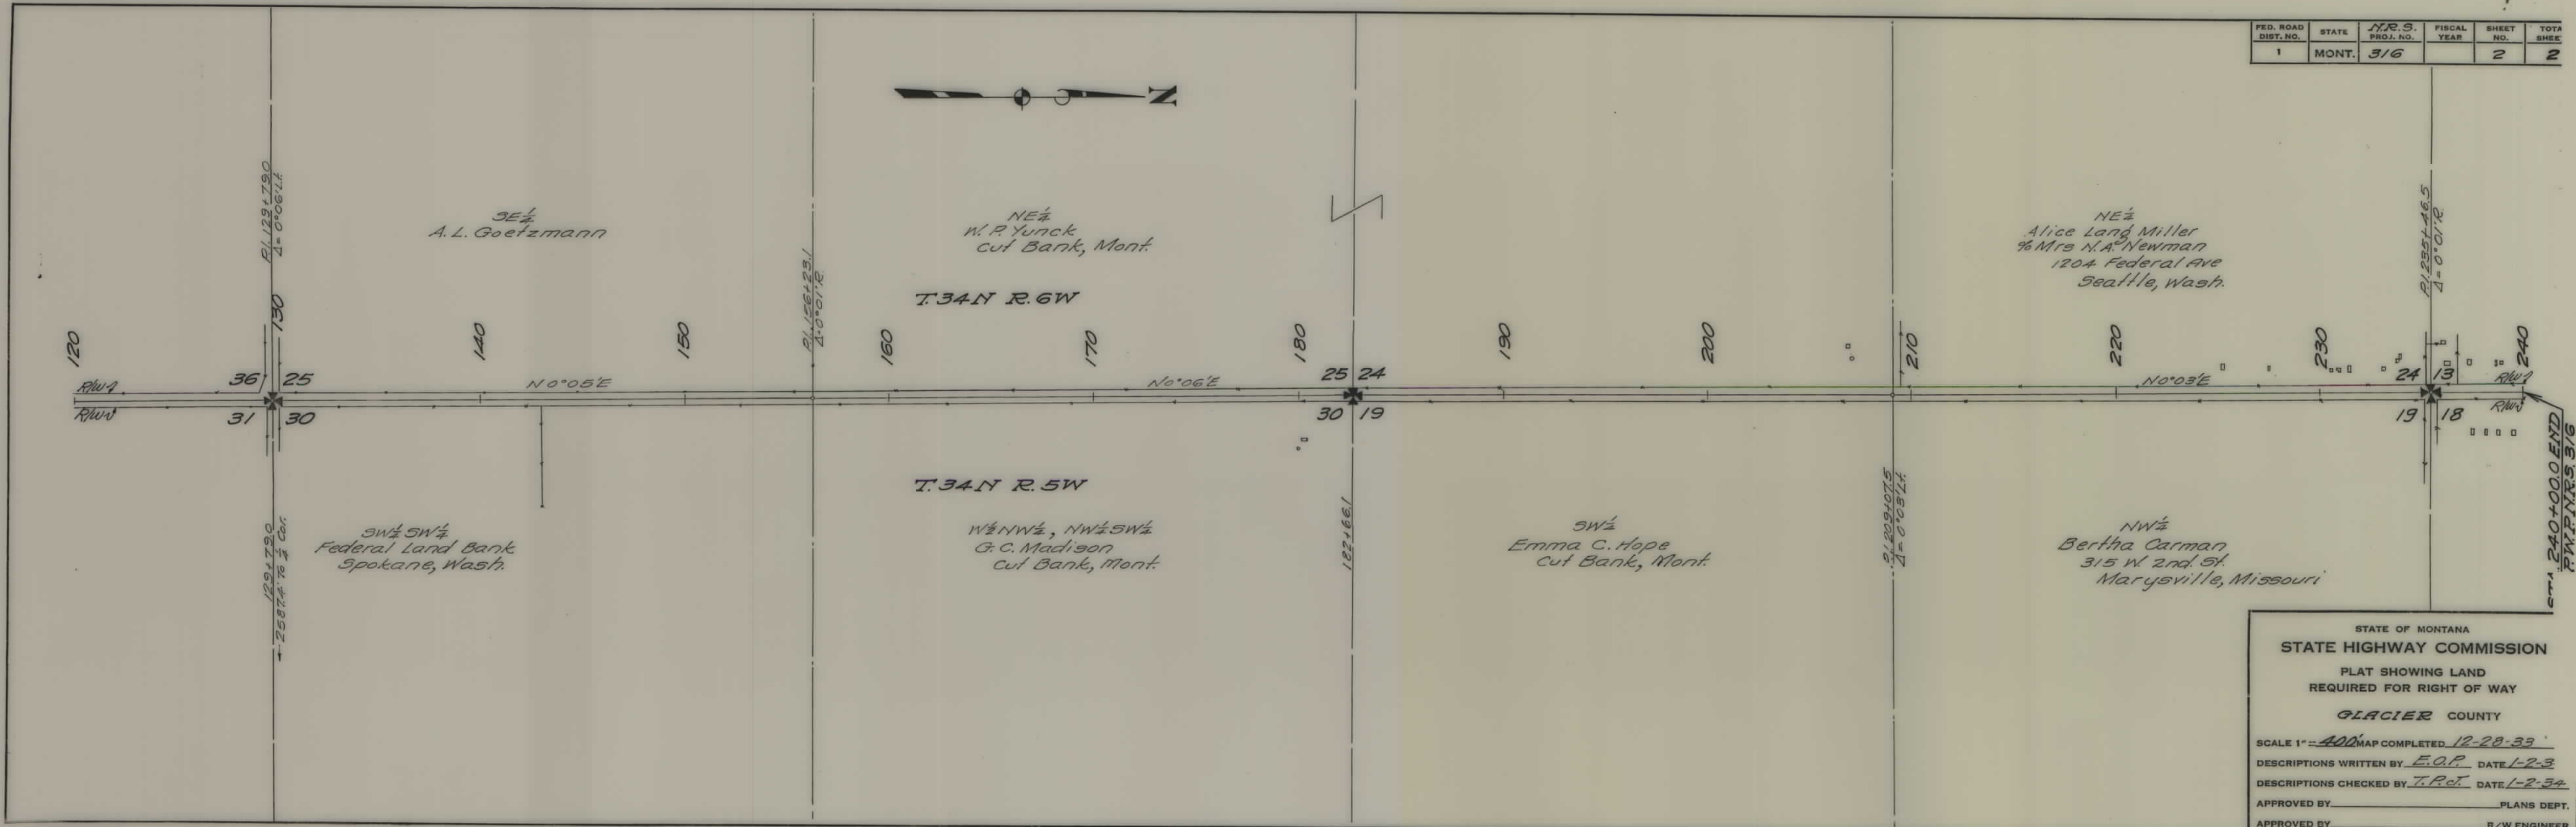

STATE OF MONTANA
STATE HIGHWAY COMMISSION
PLAT SHOWING LAND
REQUIRED FOR RIGHT OF WAY
GLACIER COUNTY

SCALE 1" = 400' MAP COMPLETED 12-28-33
DESCRIPTIONS WRITTEN BY E.O.P. DATE 1-2-34
DESCRIPTIONS CHECKED BY T.P.C.T. DATE 1-2-34
APPROVED BY _____ PLANS DEPT.
APPROVED BY _____ R/W ENGINEER