



PLANS
NOT
TO
SCALE

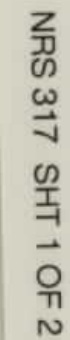

FED. ROAD DIST. NO.	STATE	N.R.S. PROJ. NO.	FISCAL YEAR	SHEET NO.	TO SHE
1	MONT.	317		2	2

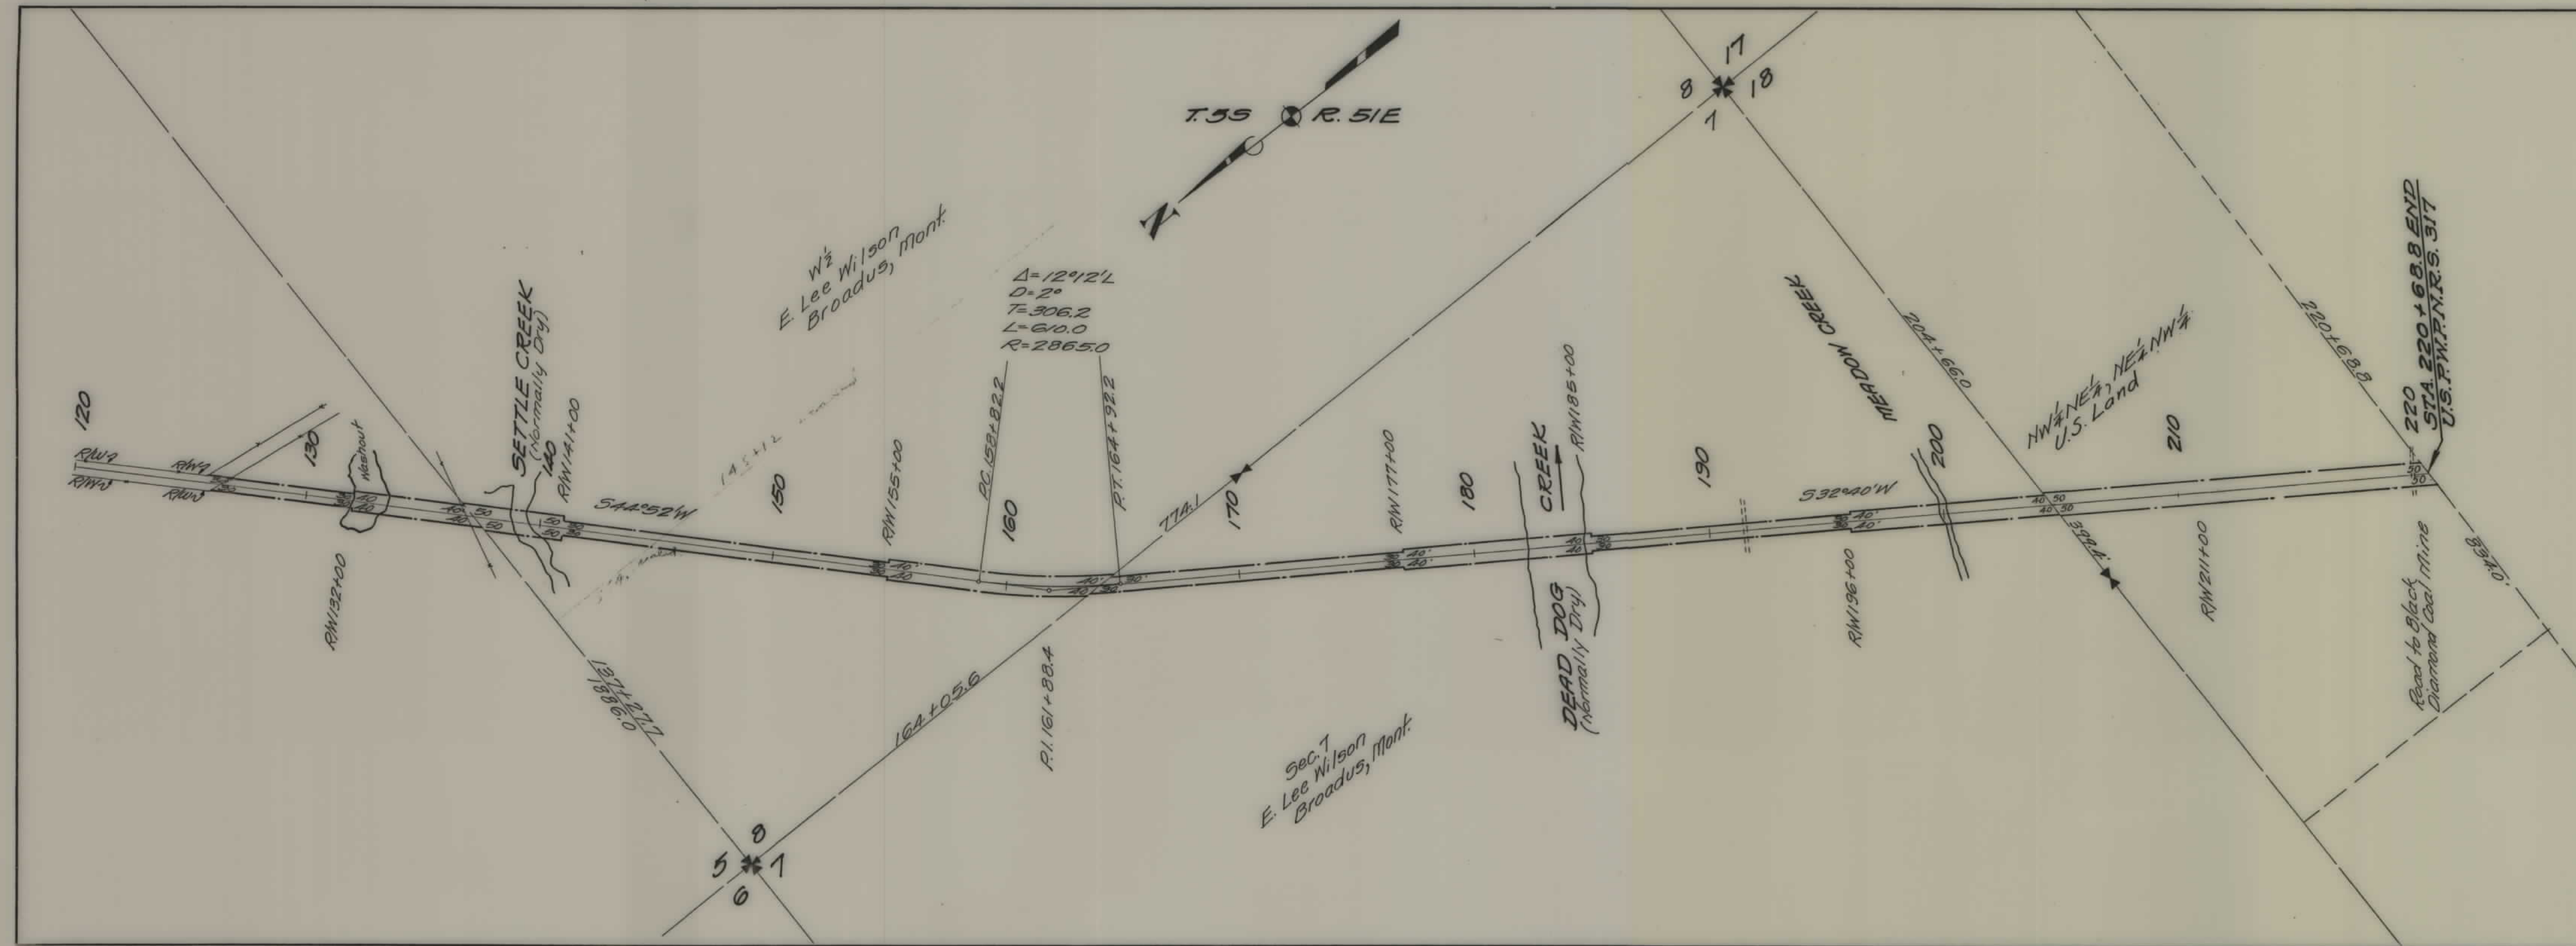

STATE OF MONTANA
STATE HIGHWAY COMMISSION
 PLAT SHOWING LAND
 REQUIRED FOR RIGHT OF WAY
POWDER RIVER COUNTY
 SCALE 1" = 400' MAP COMPLETED 1-3-34
 DESCRIPTIONS WRITTEN BY E.O.P. DATE 1-4-
 DESCRIPTIONS CHECKED BY T.P.C. DATE 1-5-
 APPROVED BY _____ PLANS DI
 APPROVED BY _____ R/W ENGIN