


PLANS
NOT
TO
SCALE

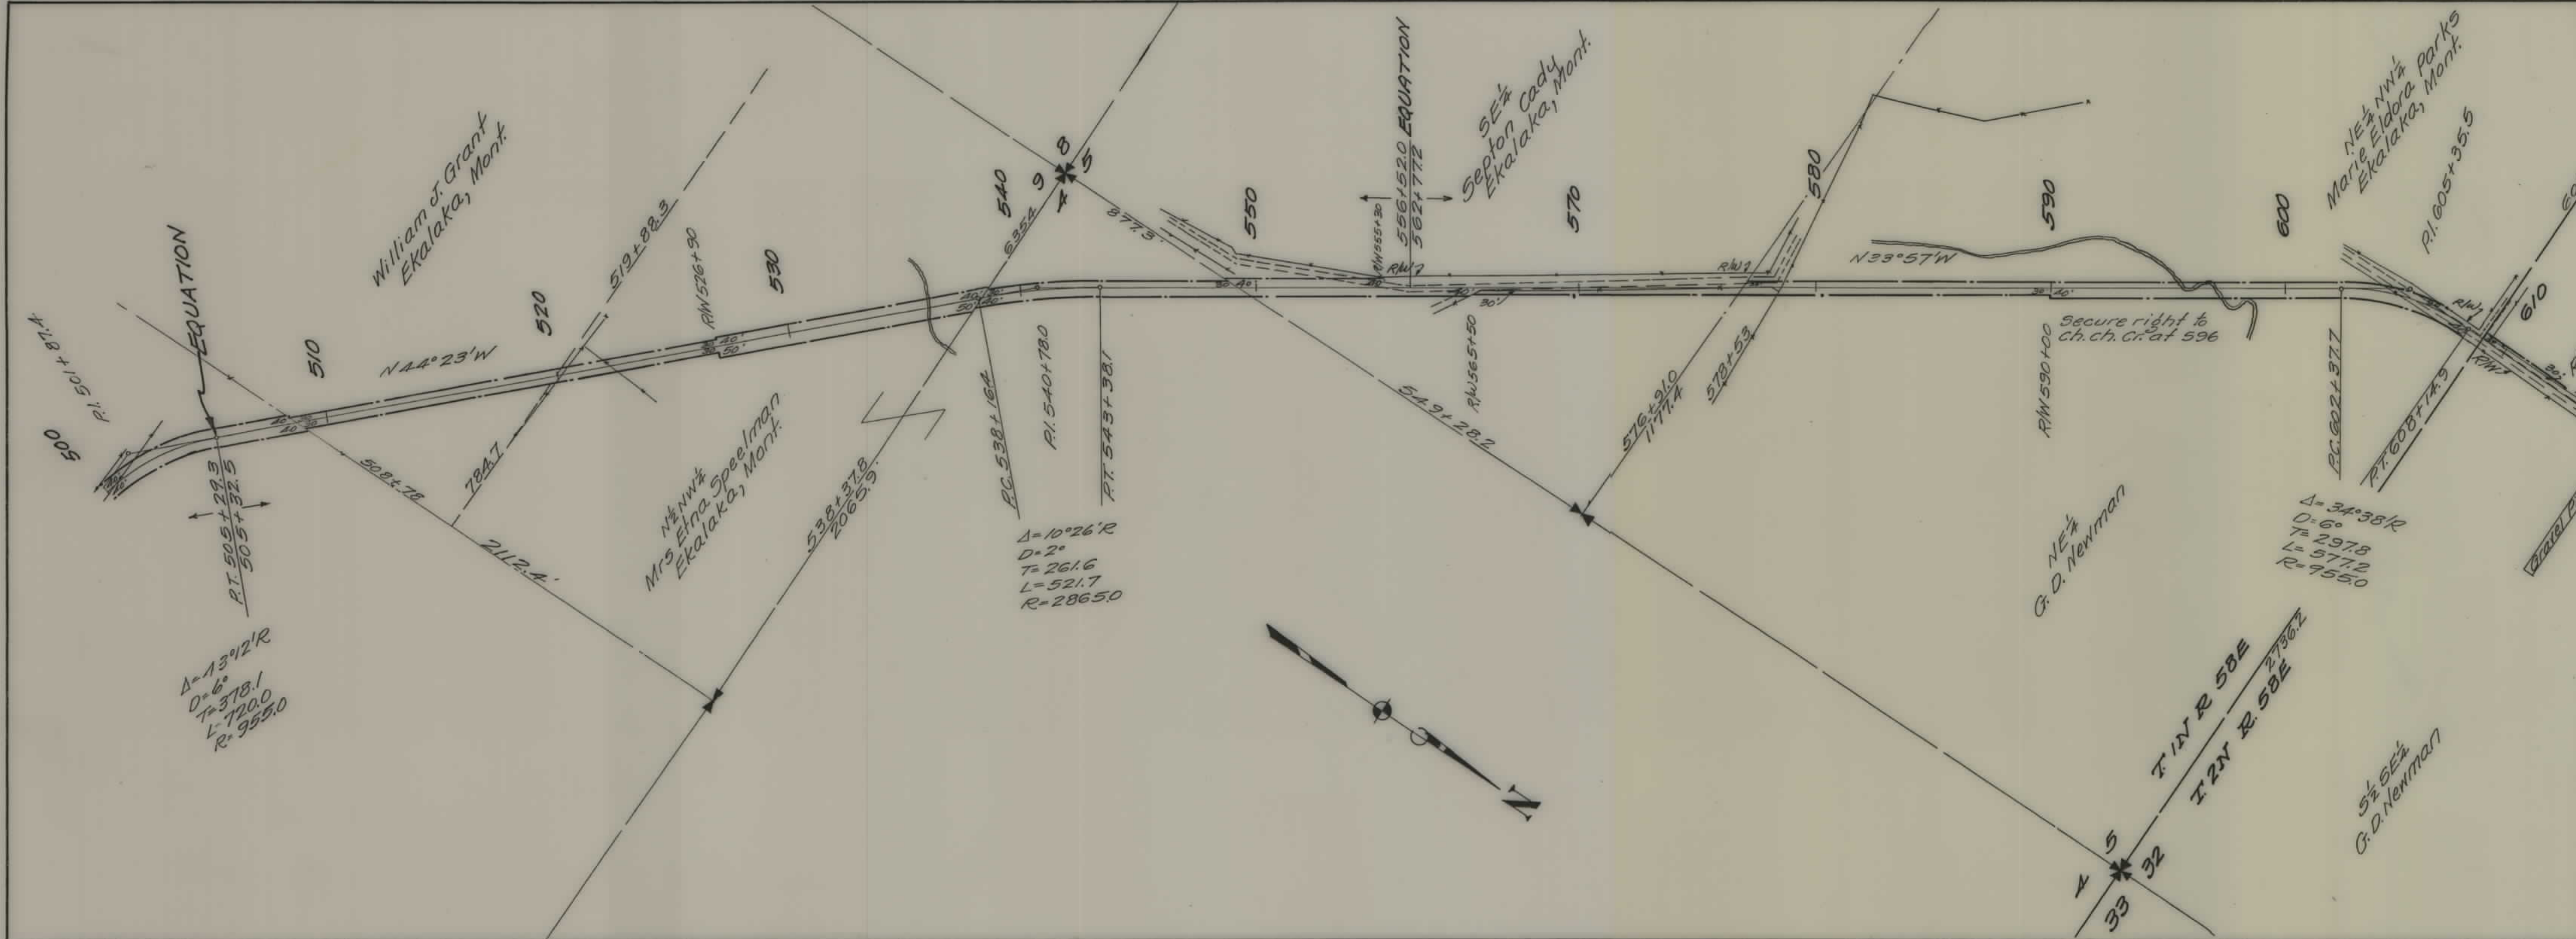

FED. ROAD DIST. NO.	STATE	N.R.S. PROJ. NO.	FISCAL YEAR	SHEET NO.	TOT. SHEET
1	MONT.	318		2	2

STATE OF MONTANA
STATE HIGHWAY COMMISSION
 PLAT SHOWING LAND
 REQUIRED FOR RIGHT OF WAY
CARTER COUNTY

SCALE 1" = 100' MAP COMPLETED 12-26-33
 DESCRIPTIONS WRITTEN BY E.O.P. DATE 12-27
 DESCRIPTIONS CHECKED BY T.P.J. DATE 12-27-33
 APPROVED BY _____ PLANS DEPT.
 APPROVED BY _____ R/W ENGINEER