


PLANS
NOT
TO
SCALE

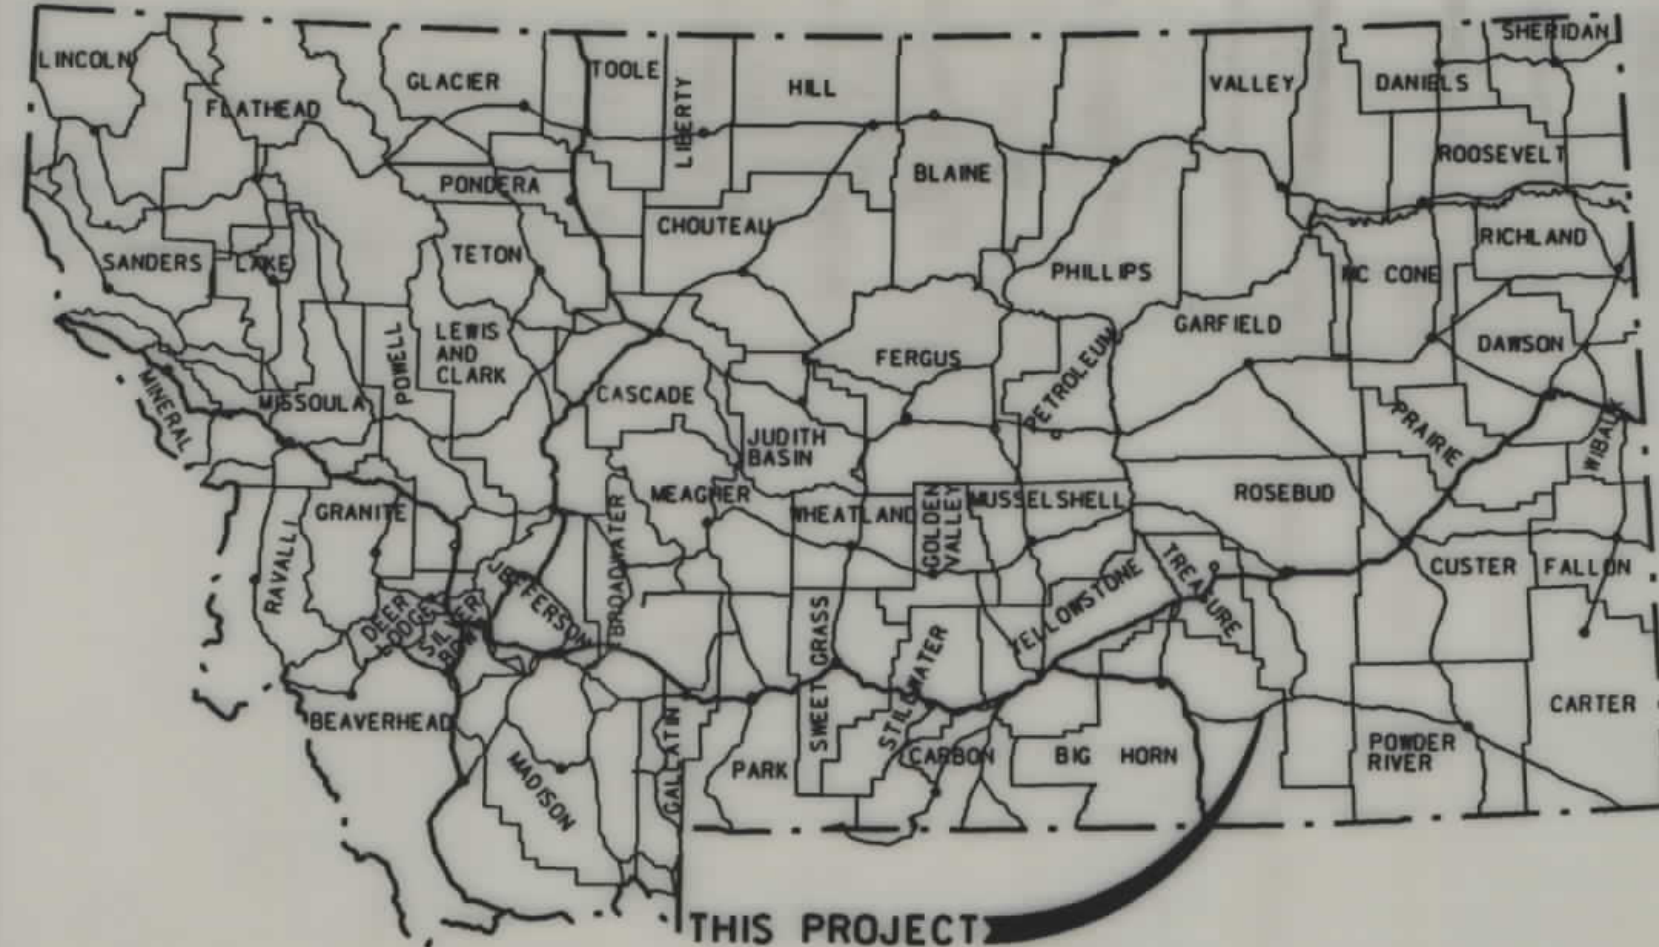

MONTANA DEPARTMENT OF TRANSPORTATION

STATE	RIGHT OF WAY ID.	SHEET NO.	TOTAL SHEETS
MONTANA	PLH 314-1(13)32	1	33
PROJECT NUMBER 3681-013			
NORTHERN CHEYENNE BORDER - N			

RIGHT OF WAY PLAN OF FEDERAL AID PROJECT PLH 314-1(13)32 NORTHERN CHEYENNE BORDER - N BIG HORN COUNTY

RDROW

MONTANA
CADD

3
2
1

CONVENTIONAL SIGNS


- PROPOSED RIGHT OF WAY LINE
- EXISTING RIGHT OF WAY LINE
- RAILROAD RIGHT OF WAY LINE
- CENTERLINE (C) OR PROJECTED LINE
- STK'D CENTERLINE
- SECTION LINE
- OWNERSHIP BOUNDARY
- FULL ACCESS CONTROL
- LIMITED ACCESS CONTROL
- EXISTING ACCESS CONTROL
- PRESENT TRAVELED WAY (P.T.W.)
- FENCE LINE
- EXISTING GUARDRAIL
- PROPOSED GUARDRAIL
- GATE IN FENCE
- CATTLE GUARD: EXIST. - PROPOSED
- SECTION CORNER
- 1/4 SECTION CORNER
- CLOSING CORNER
- MEANDER CORNER
- CENTER OF SECTION
- RIGHT OF WAY MONUMENT
- PROPERTY CORNER PIN
- POWER POLE IN PLACE
- TELEPHONE POLE IN PLACE
- TELEGRAPH POLE IN PLACE
- LIGHT POLE
- PROPOSED CULVERT
- EXISTING CULVERT
- OUTLET DITCH
- INLET DITCH
- EXISTING DITCH
- CHANNEL CHANGES
- DITCH BLOCK
- RIPRAP
- BRIDGES
- RAILROADS
- PARCEL NUMBERS
- APPROACH: EXIST.- PROPOSED
- RESERVATION BOUNDARY

ASSOCIATED PROJECT
ID.
PE CT-SF 314-1 (12) 32
CONST=PLH-STPS-CT 314-1(13)32

RELATED PROJECTS

FHWA/ APPROVAL 3-15-99
MAP REVISED

19.9 Kilometers

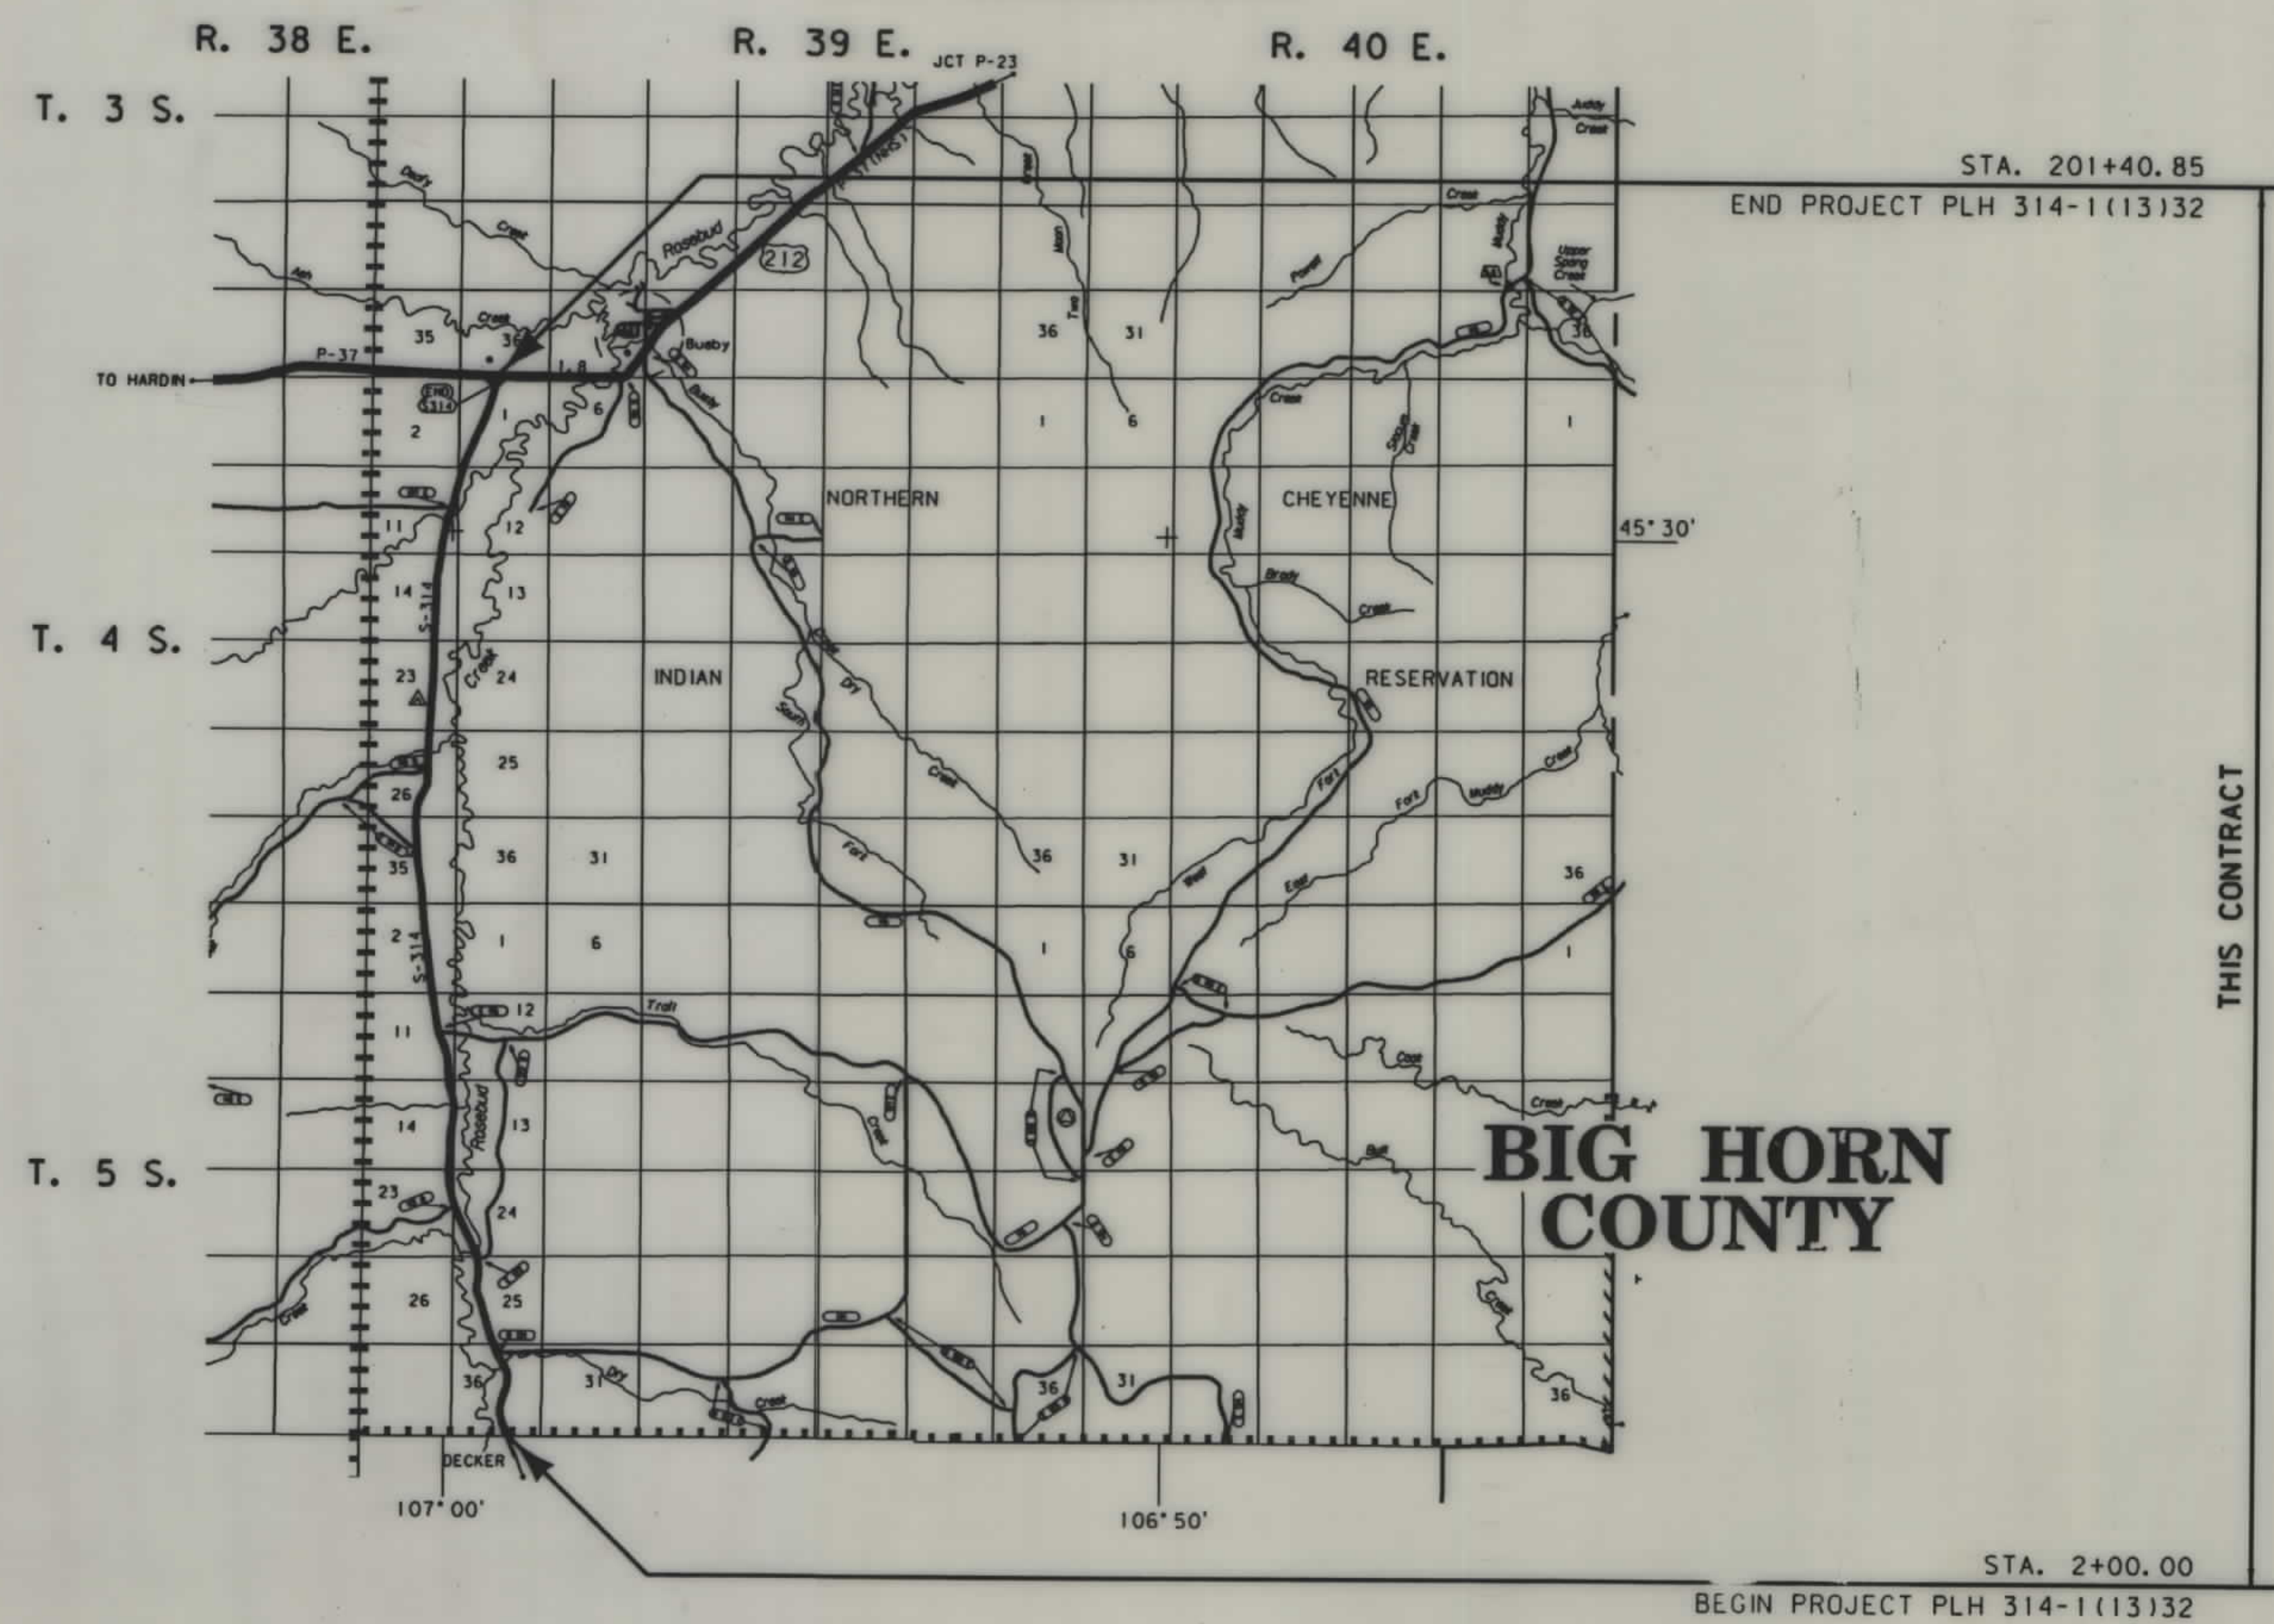

SEE SHEET NO. 2 & 3 FOR OWNERSHIP
NAMES, ADDRESSES, AREAS, ETC.

THIS CONTRACT

GRID STATE PLANE COORDINATES

This is a State Plane Coordinate Project,
all dimensions, distances and areas on this project
are grid, except for the existing R/W width, which
is RECORD.

STA. 2+00.00
BEGIN PROJECT PLH 314-1(13)32

MONTANA DEPARTMENT OF TRANSPORTATION

RD ROW

MONTANA CADD

3
2
1

PARCEL	NAME	ADDRESS	OWNERSHIP														SHEET NO.		
			TOTAL AREA		GROSS R/W AREA		EX. EASE. AREA		NET AREA		REMAINDER				CONST. PMT. AREA			EASE. AREA	
			METRIC	ENGLISH	METRIC	ENGLISH	METRIC	ENGLISH	METRIC	ENGLISH	LEFT		RIGHT		METRIC	ENGLISH		METRIC	ENGLISH
1	JANICE LEE GOOD LUCK SEE NOTE PG. 5	P.O. BOX 829 LAME DEER, MT 59043			OWNER					NOTIFICATION									5
2	JOHN W. SMALL	KIRBY ROUTE BUSBY, MT 59016	66.166 ha	163.50 AC.	5.123 ha	12.66 AC.	4.421 ha	10.92 AC.	0.702 ha	1.74 AC.	4.305 ha	10.64 AC.	56.738 ha	140.20 AC.		ONLY			5
3	KEVIN LEE BIXBY	KIRBY ROUTE BUSBY, MT 59016			OWNER					NOTIFICATION						ONLY			5
4	ROBERT BIXBY	KIRBY ROUTE BUSBY, MT 59016			OWNER					NOTIFICATION						ONLY			5
5		DELETED			OWNER					NOTIFICATION						ONLY			6
6	FLORENCE ROWLAND	KIRBY ROUTE BUSBY, MT 59016			OWNER					NOTIFICATION						ONLY			7
7	FLORENCE ROWLAND	KIRBY ROUTE BUSBY, MT 59016	16.187 ha	40.00 AC.	1.751 ha	4.33 AC.	1.671 ha	4.13 AC.	0.080 ha	0.20 AC.	7.572 ha	18.71 AC.	6.864 ha	16.96 AC.					7
8	JOHN W. SMALL	KIRBY ROUTE BUSBY, MT 59016	48.562 ha	120.00 AC.	1.798 ha	4.44 AC.	1.498 ha	3.70 AC.	0.300 ha	0.74 AC.	2.451 ha	6.06 AC.	44.313 ha	109.50 AC.					8
9	FLORENCE BITES WHITEMAN	P.O. BOX 293 LAME DEER, MT 59043	64.750 ha	160.00 AC.	3.333 ha	8.24 AC.	2.993 ha	7.40 AC.	0.340 ha	0.84 AC.	30.830 ha	76.18 AC.	30.587 ha	75.58 AC.					8
10	JAY T. MARTIN	HC 42 BOX 665 BUSBY, MT 59016			OWNER					NOTIFICATION						ONLY			10
11	CAROLINE MARTIN	KIRBY ROUTE BUSBY, MT 59016			OWNER					NOTIFICATION						ONLY			10
12	JAY T. MARTIN	HC 42 BOX 665 BUSBY, MT 59016			OWNER					NOTIFICATION						ONLY			10
13	NORTHERN CHEYENNE TRIBE	P.O. BOX 128 LAME DEER, MT 59043			OWNER					NOTIFICATION						ONLY			11
14					OWNER					NOTIFICATION						ONLY			11
15	NORTHERN CHEYENNE TRIBE	P.O. BOX 128 LAME DEER, MT 59043			OWNER					NOTIFICATION						ONLY			11
16	CAROLINE MARTIN	KIRBY ROUTE BUSBY, MT 59016			OWNER					NOTIFICATION						ONLY			12
17	JOHN W. SMALL	KIRBY ROUTE BUSBY, MT 59016			OWNER					NOTIFICATION						ONLY			12
18	APRIL MARTIN	HC 42 BOX 517 BUSBY, MT 59016			OWNER					NOTIFICATION						ONLY			13
19	ANTHONY PRARIEBEAR	P.O. BOX 566 LAME DEER, MT 59043			OWNER					NOTIFICATION						ONLY			13
20	MELVIN D. SMALL	KIRBY ROUTE BUSBY, MT 59016			OWNER					NOTIFICATION						ONLY			14
21	JOHN W. SMALL	KIRBY ROUTE BUSBY, MT 59016			OWNER					NOTIFICATION						ONLY			14
22	MELVIN D. SMALL	HC 42 BOX 550 BUSBY, MT 59016			OWNER					NOTIFICATION						ONLY			14
23	STEVEN C. SMALL	KIRBY ROUTE BUSBY, MT 59016	32.375 ha	80.00 AC.	1.736 ha	4.29 AC.	1.559 ha	3.85 AC.	0.177 ha	0.44 AC.	20.858 ha	51.54 AC.	9.781 ha	24.17 AC.					15
24	MELVIN D. SMALL	KIRBY ROUTE BUSBY, MT 59016			OWNER					NOTIFICATION						ONLY			16
25	MELVIN D. SMALL	KIRBY ROUTE BUSBY, MT 59016			OWNER					NOTIFICATION						ONLY			16
26	NORTHERN CHEYENNE TRIBE	P.O. BOX 128 LAME DEER, MT 59043			OWNER					NOTIFICATION						ONLY			17
27	FLOYD WATERS, SR.	P.O. BOX 31265 BILLINGS, MT 59107			OWNER					NOTIFICATION						ONLY			17
28	FLOYD WATERS	P.O. BOX 265 LAME DEER, MT 59043			OWNER					NOTIFICATION						ONLY			17
29	MELVIN SMALL	KIRBY ROUTE BUSBY, MT 59016			OWNER					NOTIFICATION						ONLY			18
30	RONALD H. SPANG, SR.	SPOKANE, WA 99204-3304			OWNER					NOTIFICATION						ONLY			18
31	NORTHERN CHEYENNE TRIBE	P.O. BOX 128 LAME DEER, MT 59043			OWNER					NOTIFICATION						ONLY			18
32	NORTHERN CHEYENNE TRIBE	P.O. BOX 128 LAME DEER, MT 59043			OWNER					NOTIFICATION						ONLY			19
33	KENNETH R. LAFAVER	1406 WEST 13TH AVE ANCHORAGE, AK 99501			OWNER					NOTIFICATION						ONLY			20
34	NORTHERN CHEYENNE TRIBE	P.O. BOX 128 LAME DEER, MT 59043			OWNER					NOTIFICATION						ONLY			20
35	MELVIN D. SMALL	KIRBY ROUTE BUSBY, MT 59016			OWNER					NOTIFICATION						ONLY			20
36	MELVIN SMALL, SR.	KIRBY ROUTE BUSBY, MT 59016			OWNER					NOTIFICATION						ONLY			21
37	KENNETH R. LAFAVER	1406 WEST 13TH AVE ANCHORAGE, AK 99501			OWNER					NOTIFICATION						ONLY			21
38	EDITH K. BOWERS	CROW AGENCY BIA CROW AGENCY, MT 59022			OWNER					NOTIFICATION						ONLY			22
39	KENNETH R. LAFAVER	1406 WEST 13TH AVE ANCHORAGE, AK 99501			OWNER					NOTIFICATION						ONLY			22
40	LEMUEL THOMAS SMALL	KIRBY ROUTE BUSBY, MT 59016			OWNER					NOTIFICATION						ONLY			23
41	JUSTIN SCOTT LAFAVER	KIRBY ROUTE BUSBY, MT 59016			OWNER					NOTIFICATION						ONLY			23
42	LEMUEL T. SMALL	KIRBY ROUTE BUSBY, MT 59016			OWNER					NOTIFICATION						ONLY			23
43	KENNETH R. LAFAVER	1406 WEST 13TH AVE ANCHORAGE, AK 99501			OWNER					NOTIFICATION						ONLY			23
44	LEMUEL T. SMALL	KIRBY ROUTE BUSBY, MT 59016			OWNER					NOTIFICATION						ONLY			23
45	LEMUEL T. SMALL	KIRBY ROUTE BUSBY, MT 59016			OWNER					NOTIFICATION						ONLY			23
46	DENISE SHIRLEY	P.O. BOX 151 BUSBY, MT 59016			OWNER					NOTIFICATION						ONLY			24
47	KENNETH R. LAFAVER	1406 WEST 13TH AVE ANCHORAGE, AK 99501			OWNER					NOTIFICATION						ONLY			24
48	DON LITTLE WOLF	P.O. BOX 174 BUSBY, MT 59016			OWNER					NOTIFICATION						ONLY			24
49	CARMEN A. COOLEY ALEXANDER	KIRBY ROUTE BUSBY, MT 59016			OWNER					NOTIFICATION						ONLY			24
50	CARMEN APRIL COOLEY ALEXANDER	KIRBY ROUTE BUSBY, MT 59016			OWNER					NOTIFICATION						ONLY			24
51	CAROLINE SMALL MARTIN	KIRBY ROUTE BUSBY, MT 59016			OWNER					NOTIFICATION						ONLY			25
52	CARMEN A. COOLEY ALEXANDER	KIRBY ROUTE BUSBY, MT 59016			OWNER					NOTIFICATION						ONLY			25
53	WHISPER L. & ROWDY L. (JT) ALEXANDER	HC 42 BOX 675 BUSBY, MT 59016			OWNER					NOTIFICATION						ONLY			25
54	MABEL CLARA KILLSNIGHT	P.O. BOX 157 LAME DEER, MT 59043			OWNER					NOTIFICATION						ONLY			26
55	TIA LYNN TULLBULL BURNS	P.O. BOX 282 BUSBY, MT 59016			OWNER					NOTIFICATION						ONLY			27
56	OLGA JUNE ELLIOTT PARKER	BUSBY, MT 59016			OWNER					NOTIFICATION						ONLY			27
57	MELVIN SMALL	KIRBY ROUTE BUSBY, MT 59016			OWNER					NOTIFICATION						ONLY			28
58	OLGA JUNE ELLIOTT PARKER	BUSBY, MT 59016			OWNER					NOTIFICATION						ONLY			28
59	MELVIN SMALL	KIRBY ROUTE BUSBY, MT 59016			OWNER					NOTIFICATION						ONLY			28
60	NORTHERN CHEYENNE TRIBE	P.O. BOX 128 LAME DEER, MT 59043			OWNER					NOTIFICATION						ONLY			28
61	JOHN WILL SMALL	KIRBY ROUTE BUSBY, MT 59016			OWNER					NOTIFICATION						ONLY			29
62	NORTHERN CHEYENNE TRIBE	P.O. BOX 128 LAME DEER, MT 59043			OWNER					NOTIFICATION						ONLY			29
					OWNER					NOTIFICATION						ONLY			30
	LEMUEL T. SMALL	KIRBY ROUTE BUSBY, MT 59016			OWNER					NOTIFICATION						ONLY			30

STATE	RIGHT OF WAY ID.	SHEET NO.	TOTAL SHEETS
MONTANA	PLH 314-1 (13) 32	2	33
PROJECT NUMBER 3681-013			
NORTHERN CHEYENNE BORDER - N			

STATE	RIGHT OF WAY ID.	SHEET NO.	TOTAL SHEETS
MONTANA	PLH 314-1 (13) 32	2	33
PROJECT NUMBER 3681-013			
NORTHERN CHEYENNE BORDER - N			

NOTES: 1. ALL MEASUREMENTS ARE METRIC EXCEPT AS NOTED
2. THE PROPOSED R/W LINE WHERE A SPIRAL CURVE TRANSITION IS USED IS A CHORD RATHER THAN A CONCENTRIC CURVE.

BACKSLOPE LIMITS INCLUDE ROUNDING CONSTRUCTION LIMITS:
CUT SECTION
TOE OF FILL
TOP OF CUT
BOTTOM OF CUT
FHWA/DOT APPROVAL 3-15-99
MAP REVISED 5-19-99

MONTANA
DEPARTMENT OF TRANSPORTATION
RIGHT OF WAY PLAN
BIG HORN COUNTY

3
2
1

STATE	RIGHT OF WAY ID.	SHEET NO.	TOTAL SHEETS
MONTANA	PLH 314-1 (13) 32	4	33
PROJECT NUMBER 3681-013			
NORTHERN CHEYENNE BORDER - N			

[illegible]

NOTES: 1. ALL MEASUREMENTS ARE METRIC EXCEPT AS NOTED
2. THE PROPOSED R/W LINE WHERE A SPIRAL CURVE TRANSITION IS USED IS A CHORD RATHER THAN A CONCENTRIC CURVE.

BACKSLOPE LIMITS INCLUDE ROUNDING
CONSTRUCTION LIMITS:

CUT SECTION 
TOE OF FILL

FWHA/DOT APPROVAL 3-15-99

MAP REVISED 5-19-99

MONTANA
DEPARTMENT OF TRANSPORTATION

RIGHT OF WAY PLAN
BIG HORN COUNTY

SEE SHEET NO.2 FOR OWNERSHIP NAMES, ADDRESSES, AREAS, ETC.

STATE	RIGHT OF WAY ID.	SHEET NO.	TOTAL SHEETS
MONTANA	PLH 314-1(13)32	5	33
PROJECT NUMBER 3681-013			
NORTHERN CHEYENNE BORDER - N			

STA 2+00.00
BEGIN PLH 314-1(13)32

PI = 1+33.03
Δ = 24° 33' 50" (RT)
Rc = 436.423 m
Ls = 45.70 m
Θs = 3° 00' 00"
Δc = 18° 33' 50"
Ts = 117.90 m
Lc = 141.40 m
Es = 10.43 m
S = 0.07 %

P.O.C. STA. 1+99.24 IS
TO SE COR. OF T.O.D. 277m
(GLO BRASS CAP) SEC. 36

EX. EASE. = R/W
18 m ACQUISITION RT.
BEG. ACQUISITION LT.
AT SECT. LINE
25 m CS 2+02.23

L.P. (R.M.) 2+02.23
17.37 m RT.

R/W 2+25.17
25 m

P.L. (R.M.) 2+47.93
17.35 m RT. ST 2+47.93

R/W 2+53.51
18 m

R/W = EX. EASE.

R/W 3+05.60
18 m

EX. EASE. = R/W

R/W 3+77.52
54 m

PC 4+01.24
L.P. (R.M.) 4+01.24
17.35 m RT.

R/W 4+36.70
18 m

R/W = EX. EASE.

PI = 5+91.02
Δ = 35° 58' 53" (RT)
R = 584.392 m
T = 189.78 m
L = 366.99 m
E = 30.04 m
S = 0.06 %

ALLOT. NO. 912

U. S. GOVT.
LOT 3
SEC. 36

U. S. GOVT.
LOT 2
SEC. 36

ALLOT. NO. 127-B

NE 1/4 SW 1/4
SEC. 36

NW 1/4 SE 1/4
SEC. 36

GRID STATE PLANE COORDINATES

This is a State Plane Coordinate Project.
all dimensions, distances and areas on this
project are grid, except for the existing
R/W width, which is RECORD.
The combination scale factor is 0.99960784.

- NOTES: 1. ALL MEASUREMENTS ARE METRIC EXCEPT AS NOTED
2. THE PROPOSED R/W LINE WHERE A SPIRAL CURVE
TRANSITION IS USED IS A CHORD RATHER THAN A
CONCENTRIC CURVE.

BACKSLOPE LIMITS INCLUDE ROUNDING	CUT SECTION
CONSTRUCTION LIMITS: TOE OF FILL	TOE OF CUT
FWHA/DOT APPROVAL 3-15-99	
MAP REVISED	


MONTANA
DEPARTMENT OF TRANSPORTATION

RIGHT OF WAY PLAN
BIG HORN COUNTY
SCALE 1:1000

0 50M 100M

STATE	RIGHT OF WAY ID.	SHEET NO.	TOTAL SHEETS
MONTANA	PLH 314-1 (13) 32	6	33
PROJECT NUMBER 3681-013			
NORTHERN CHEYENNE BORDER - N			

SEE SHEET NO. 2 FOR OWNERSHIP NAMES, ADDRESSES, AREAS, ETC.

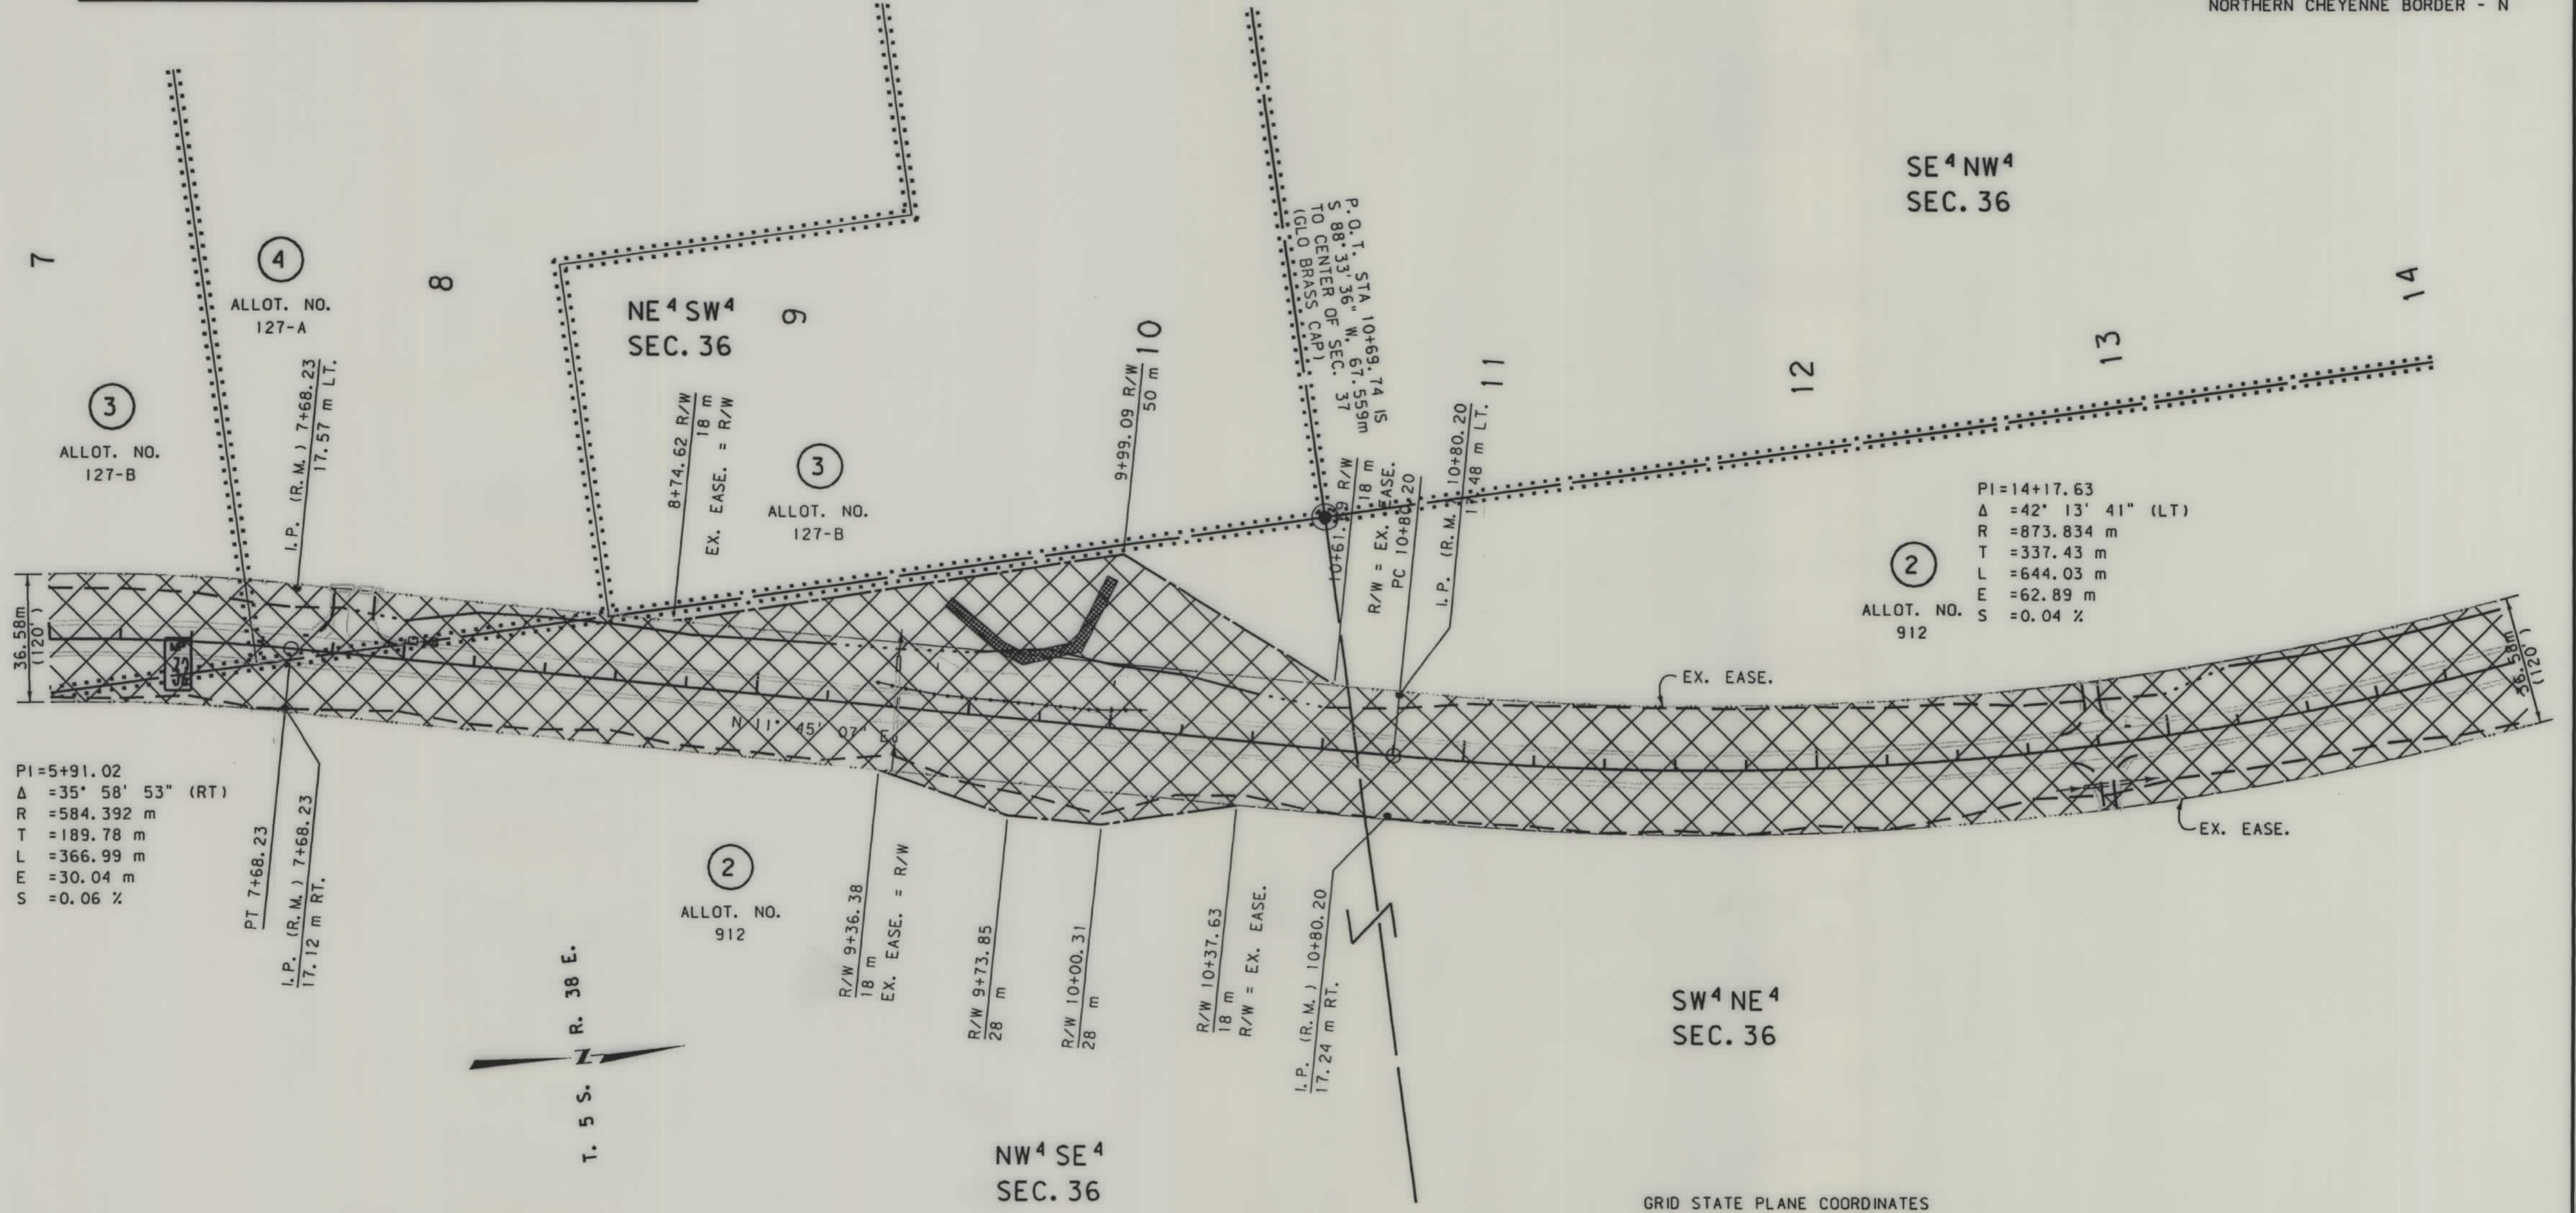

- NOTES: 1. ALL MEASUREMENTS ARE METRIC EXCEPT AS NOTED
2. THE PROPOSED R/W LINE WHERE A SPIRAL CURVE TRANSITION IS USED IS A CHORD RATHER THAN A CONCENTRIC CURVE.

BACKSLOPE LIMITS INCLUDE ROUNDING
CONSTRUCTION LIMITS:

CUT SECTION
TOE OF FILL

TOP OF CUT
DITCH BOTTOM

FHWA/DOT APPROVAL 3-15-99

MAP REVISED 5-19-99

MONTANA
DEPARTMENT OF TRANSPORTATION


RIGHT OF WAY PLAN
BIG HORN COUNTY

SCALE 1:1000

0 50M 100M

SEE SHEET NO.2 FOR OWNERSHIP NAMES, ADDRESSES, AREAS, ETC.

STATE	RIGHT OF WAY ID.	SHEET NO.	TOTAL SHEETS
MONTANA	PLH 314-1(13)32	7	33
PROJECT NUMBER 3681-013			
NORTHERN CHEYENNE BORDER - N			

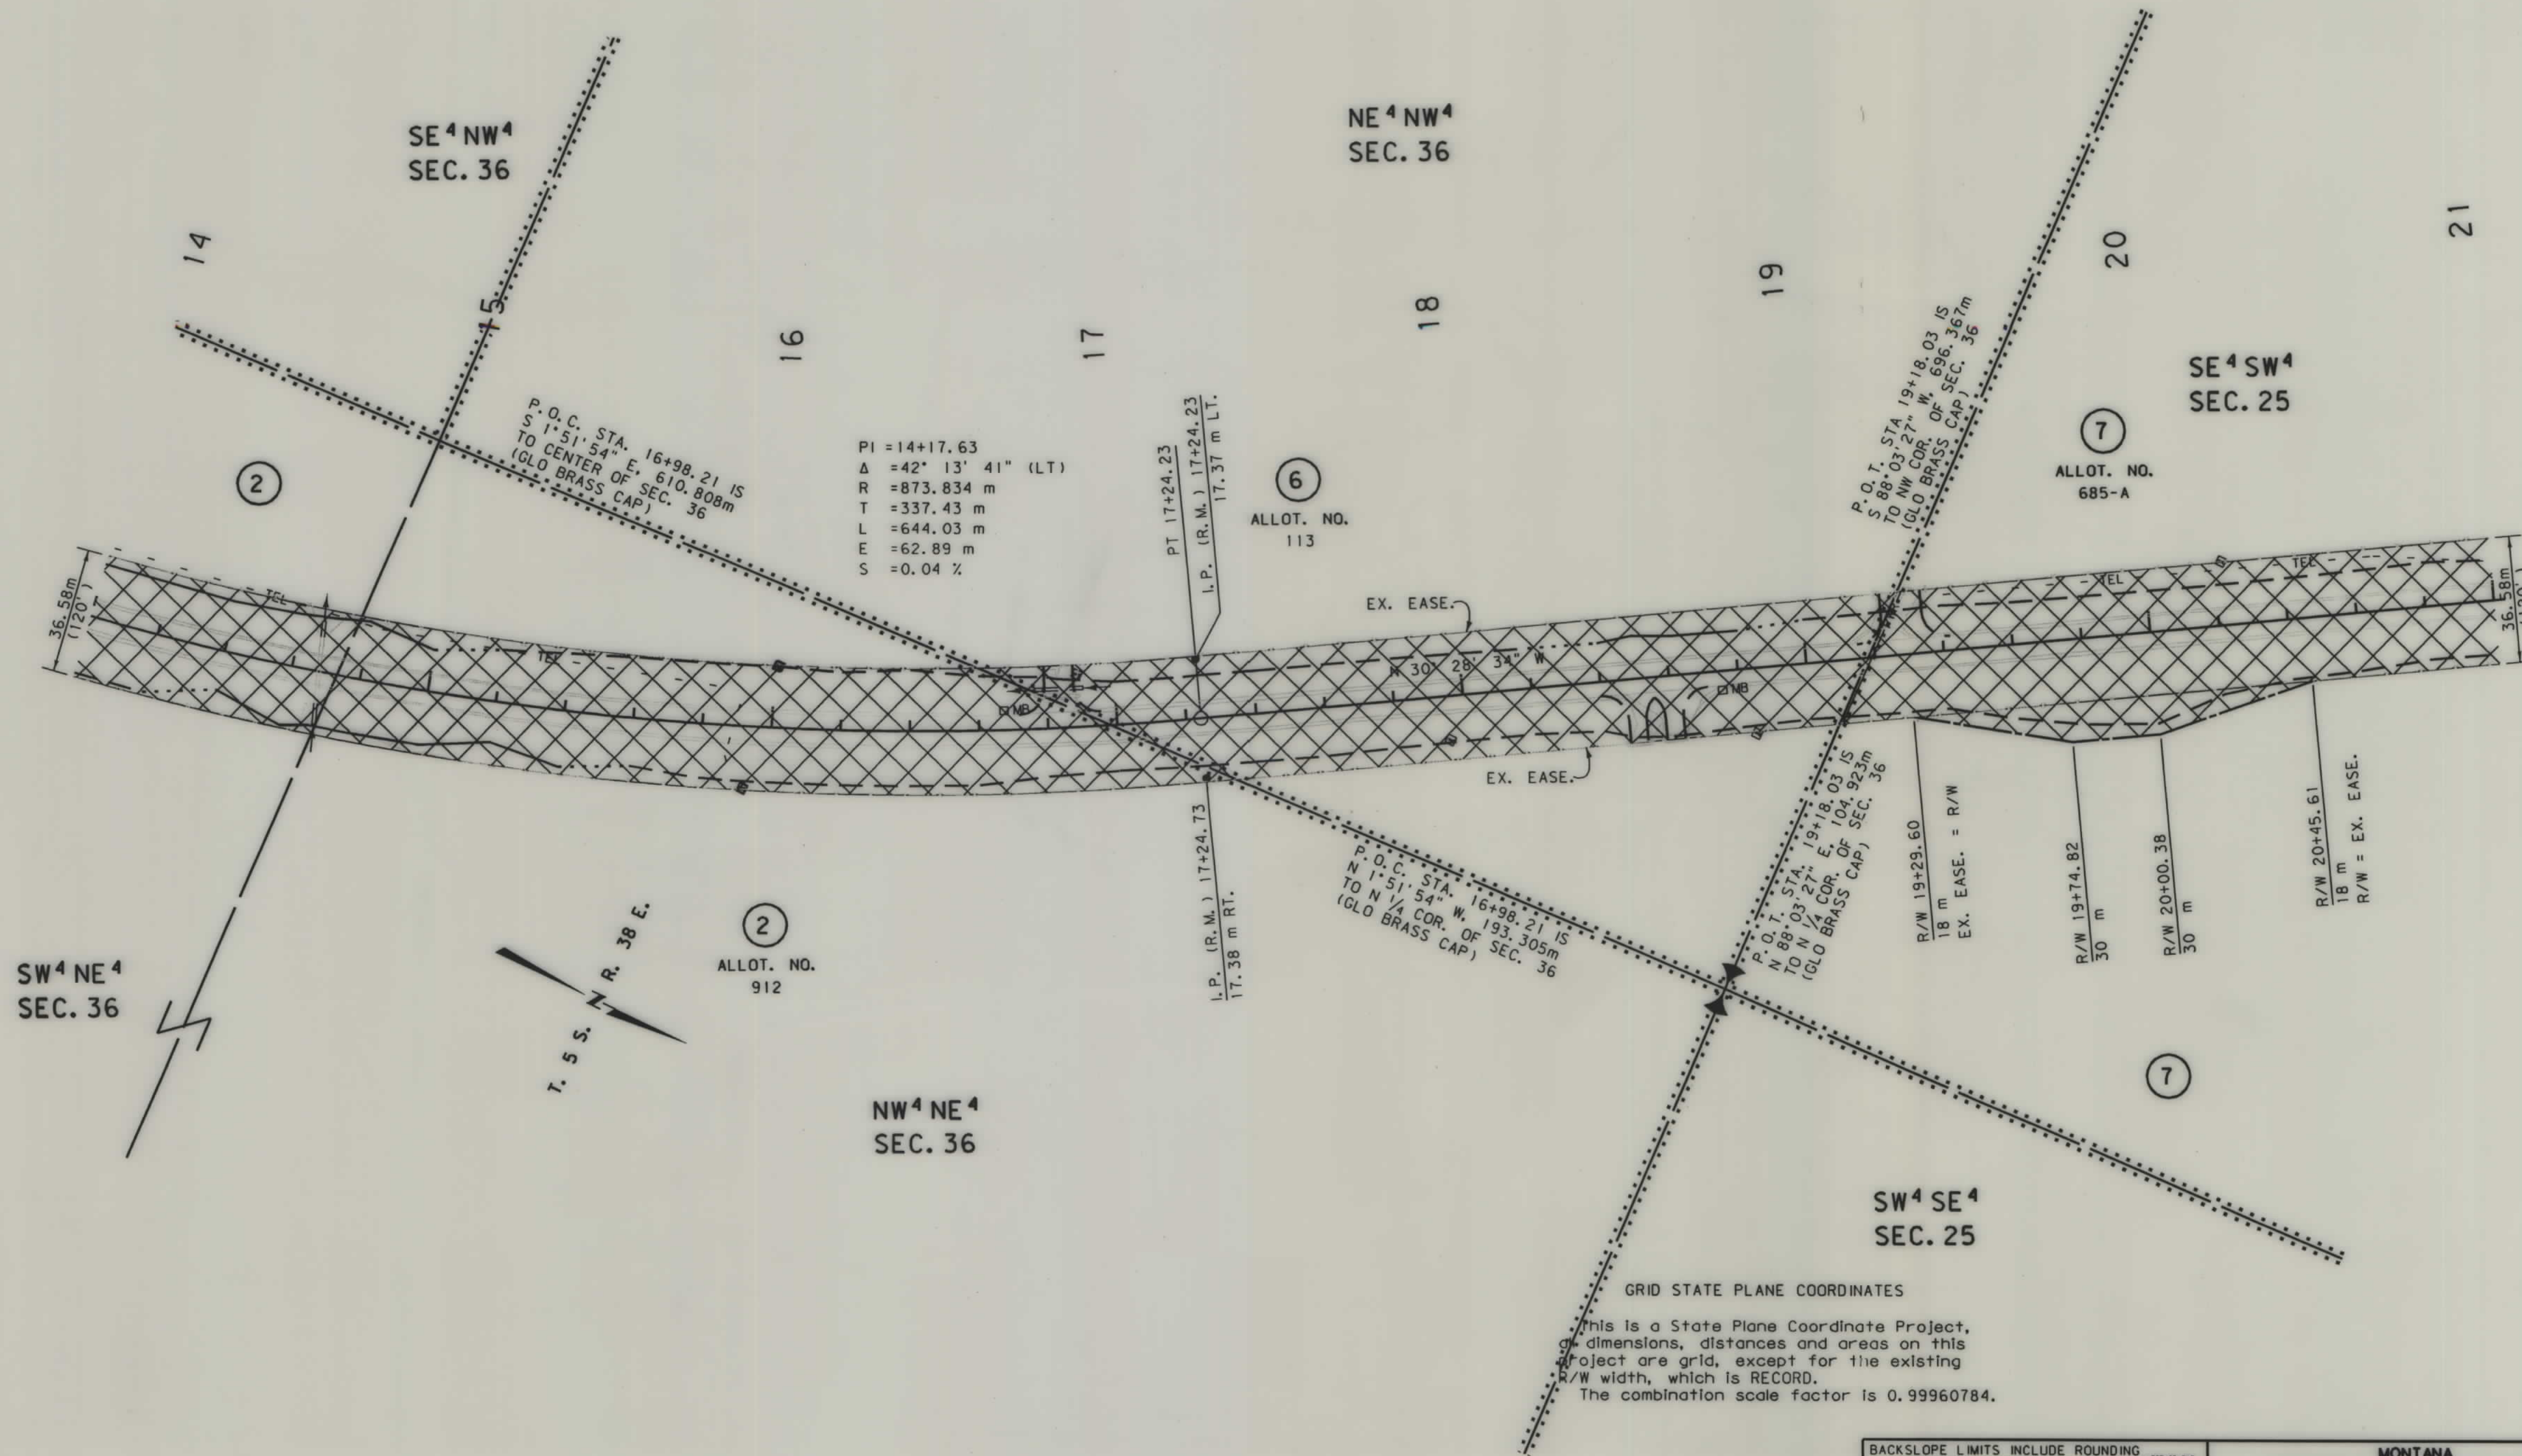


- NOTES: 1. ALL MEASUREMENTS ARE METRIC EXCEPT AS NOTED
2. THE PROPOSED R/W LINE WHERE A SPIRAL CURVE TRANSITION IS USED IS A CHORD RATHER THAN A CONCENTRIC CURVE.

BACKSLOPE LIMITS INCLUDE ROUNDING	CONSTRUCTION LIMITS:
FHWA/DOT APPROVAL 3-15-99	MAP REVISED

MONTANA DEPARTMENT OF TRANSPORTATION
RIGHT OF WAY PLAN
BIG HORN COUNTY
SCALE 1:1000
0 50M 100M




09:28:53 RDROW
25 MAY 1999
U8569

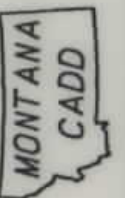

3
2

STATE	RIGHT OF WAY ID.	SHEET	TOTAL
		NO.	SHEETS
MONTANA	PLH 314-1 (13) 32	8	33
PROJECT NUMBER 3681-013			
NORTHERN CHEYENNE BORDER - N			

SEE SHEET NO. 2 FOR OWNERSHIP NAMES, ADDRESSES, AREAS, ETC.

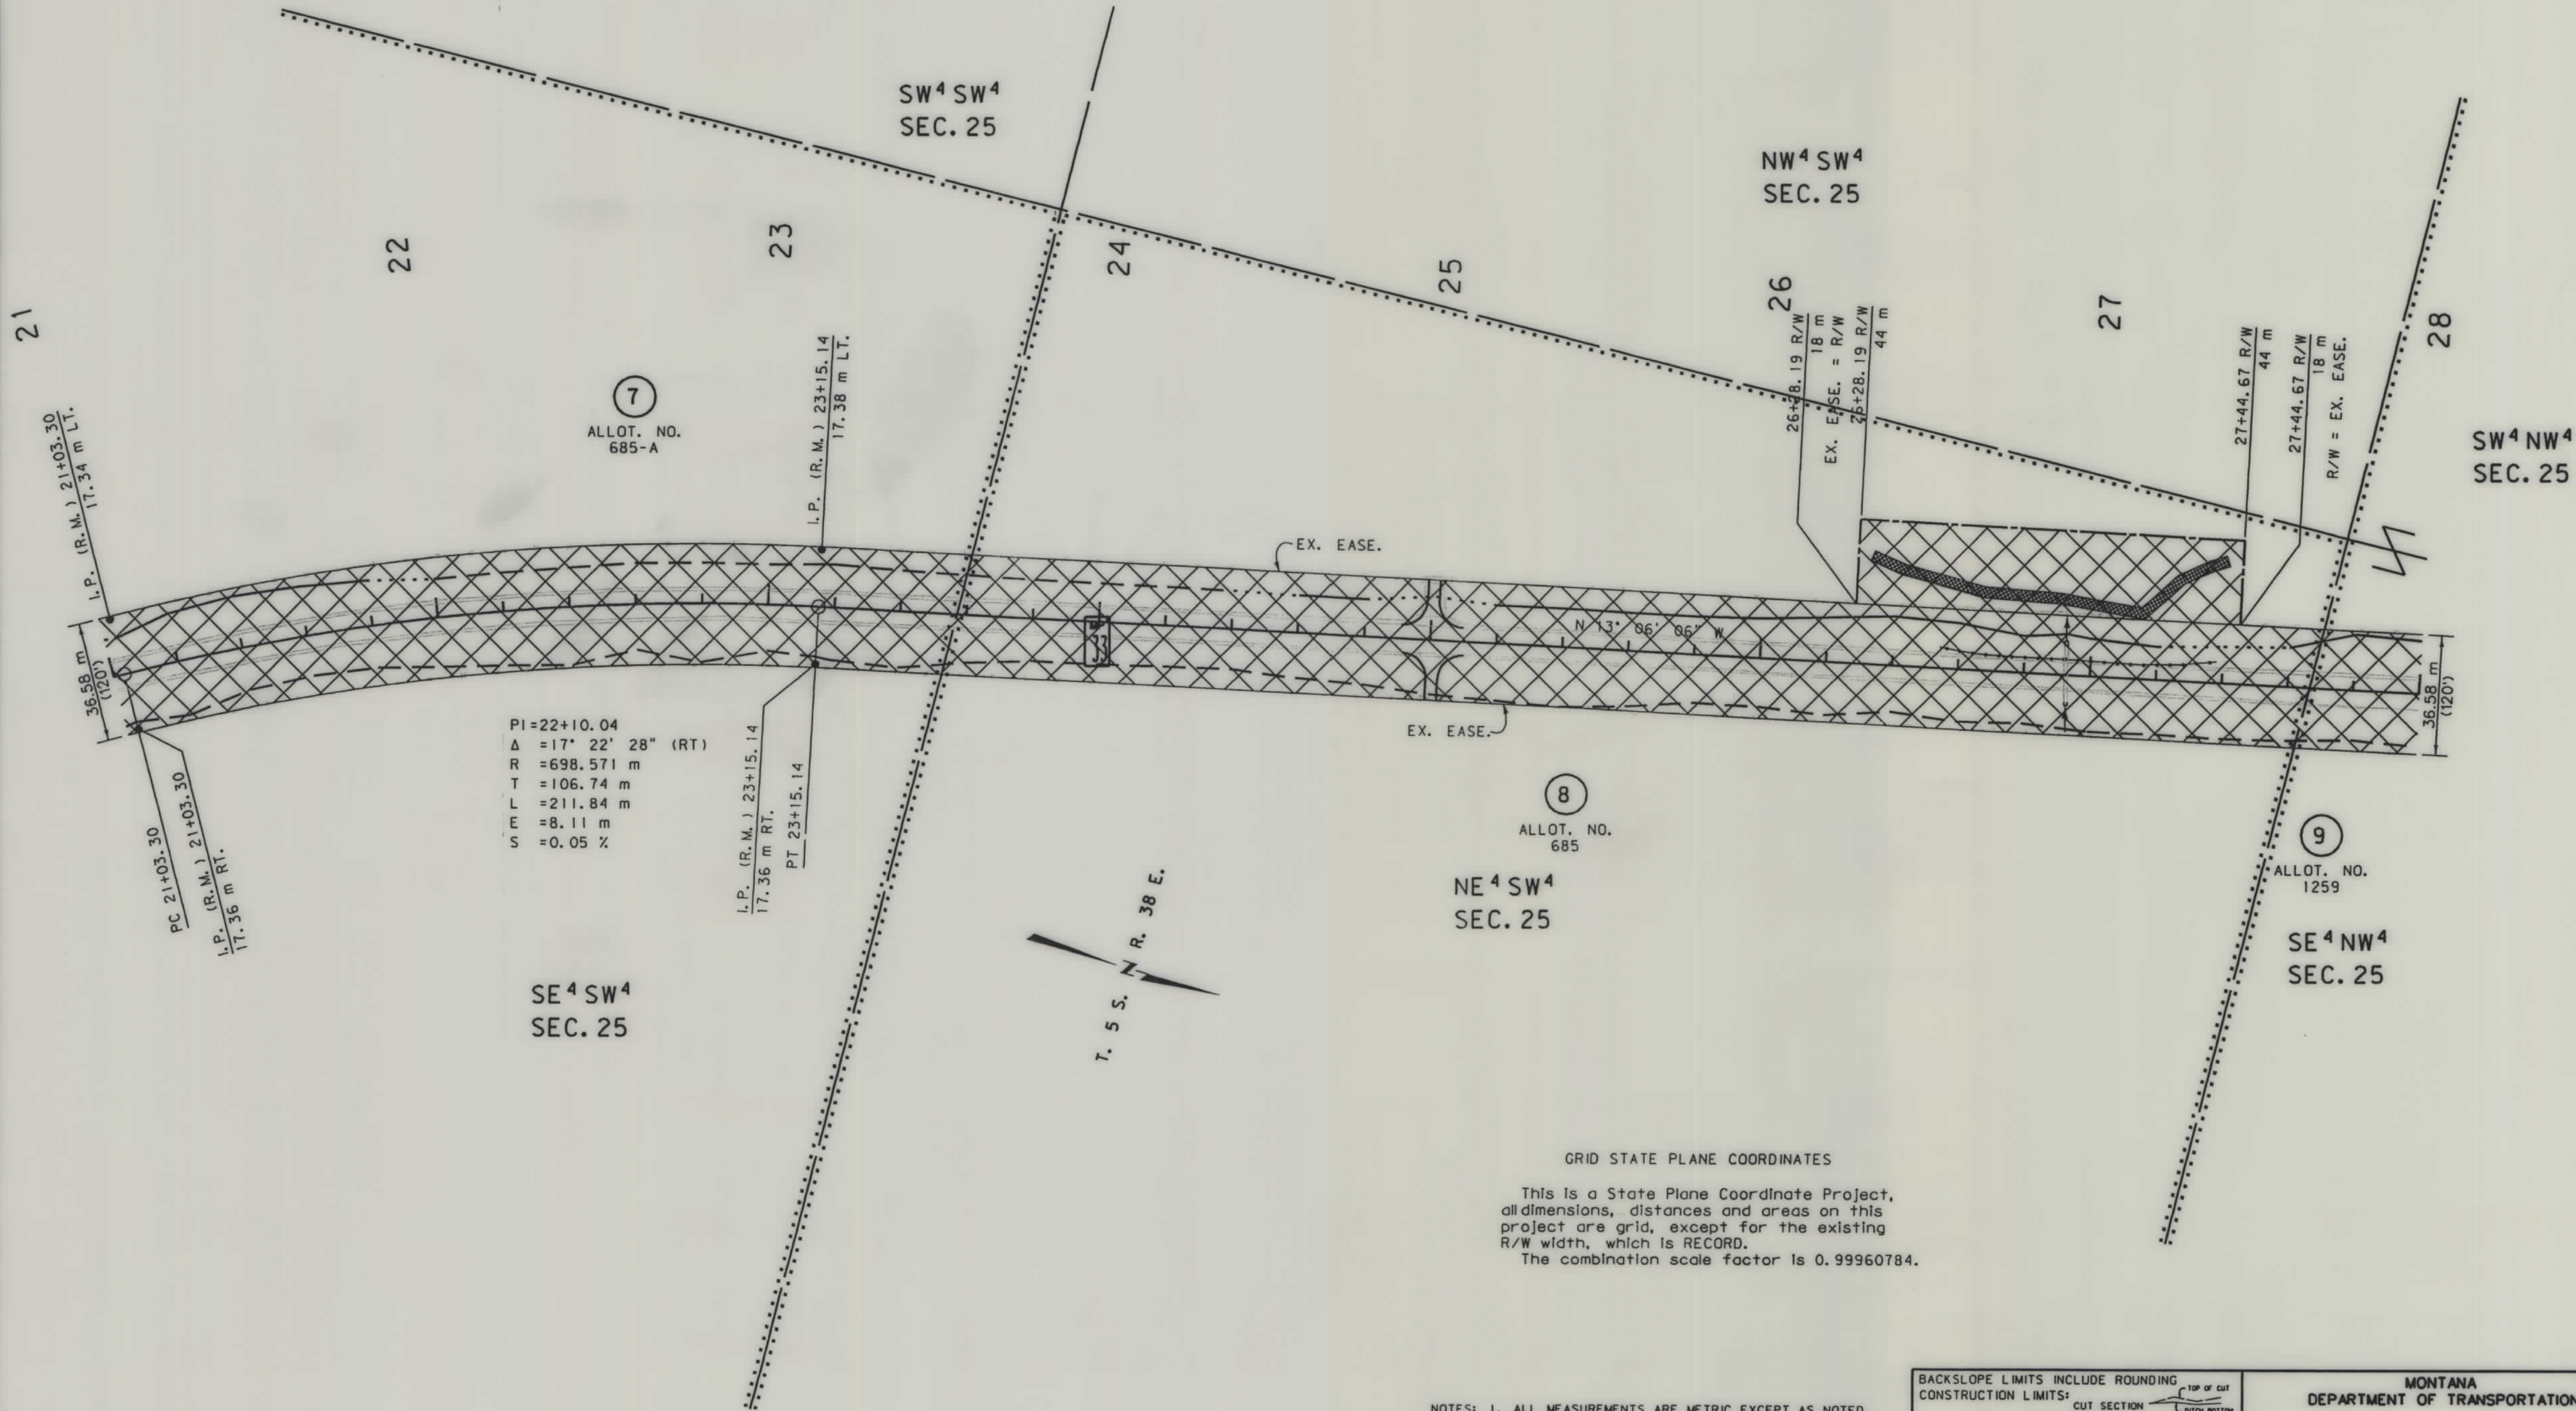

- NOTES: 1. ALL MEASUREMENTS ARE METRIC EXCEPT AS NOTED
2. THE PROPOSED R/W LINE WHERE A SPIRAL CURVE TRANSITION IS USED IS A CHORD RATHER THAN A CONCENTRIC CURVE.

BACKSLOPE LIMITS INCLUDE ROUNDING
CONSTRUCTION LIMITS:
CUT SECTION
TOE OF FILL
TOP OF CUT
SLOPE BOTTOM
FHWA/DOT APPROVAL 3-15-99
MAP REVISED 5-19-99


MONTANA
DEPARTMENT OF TRANSPORTATION
RIGHT OF WAY PLAN
BIG HORN COUNTY
SCALE 1:1000

0 50M 100M

.ROW

SEE SHEET NO.2 FOR OWNERSHIP NAMES, ADDRESSES, AREAS, ETC.

STATE	RIGHT OF WAY ID.	SHEET NO.	TOTAL SHEETS
MONTANA	PLH 314-1(13)32	9	33
PROJECT NUMBER 3681-013			
NORTHERN CHEYENNE BORDER - N			

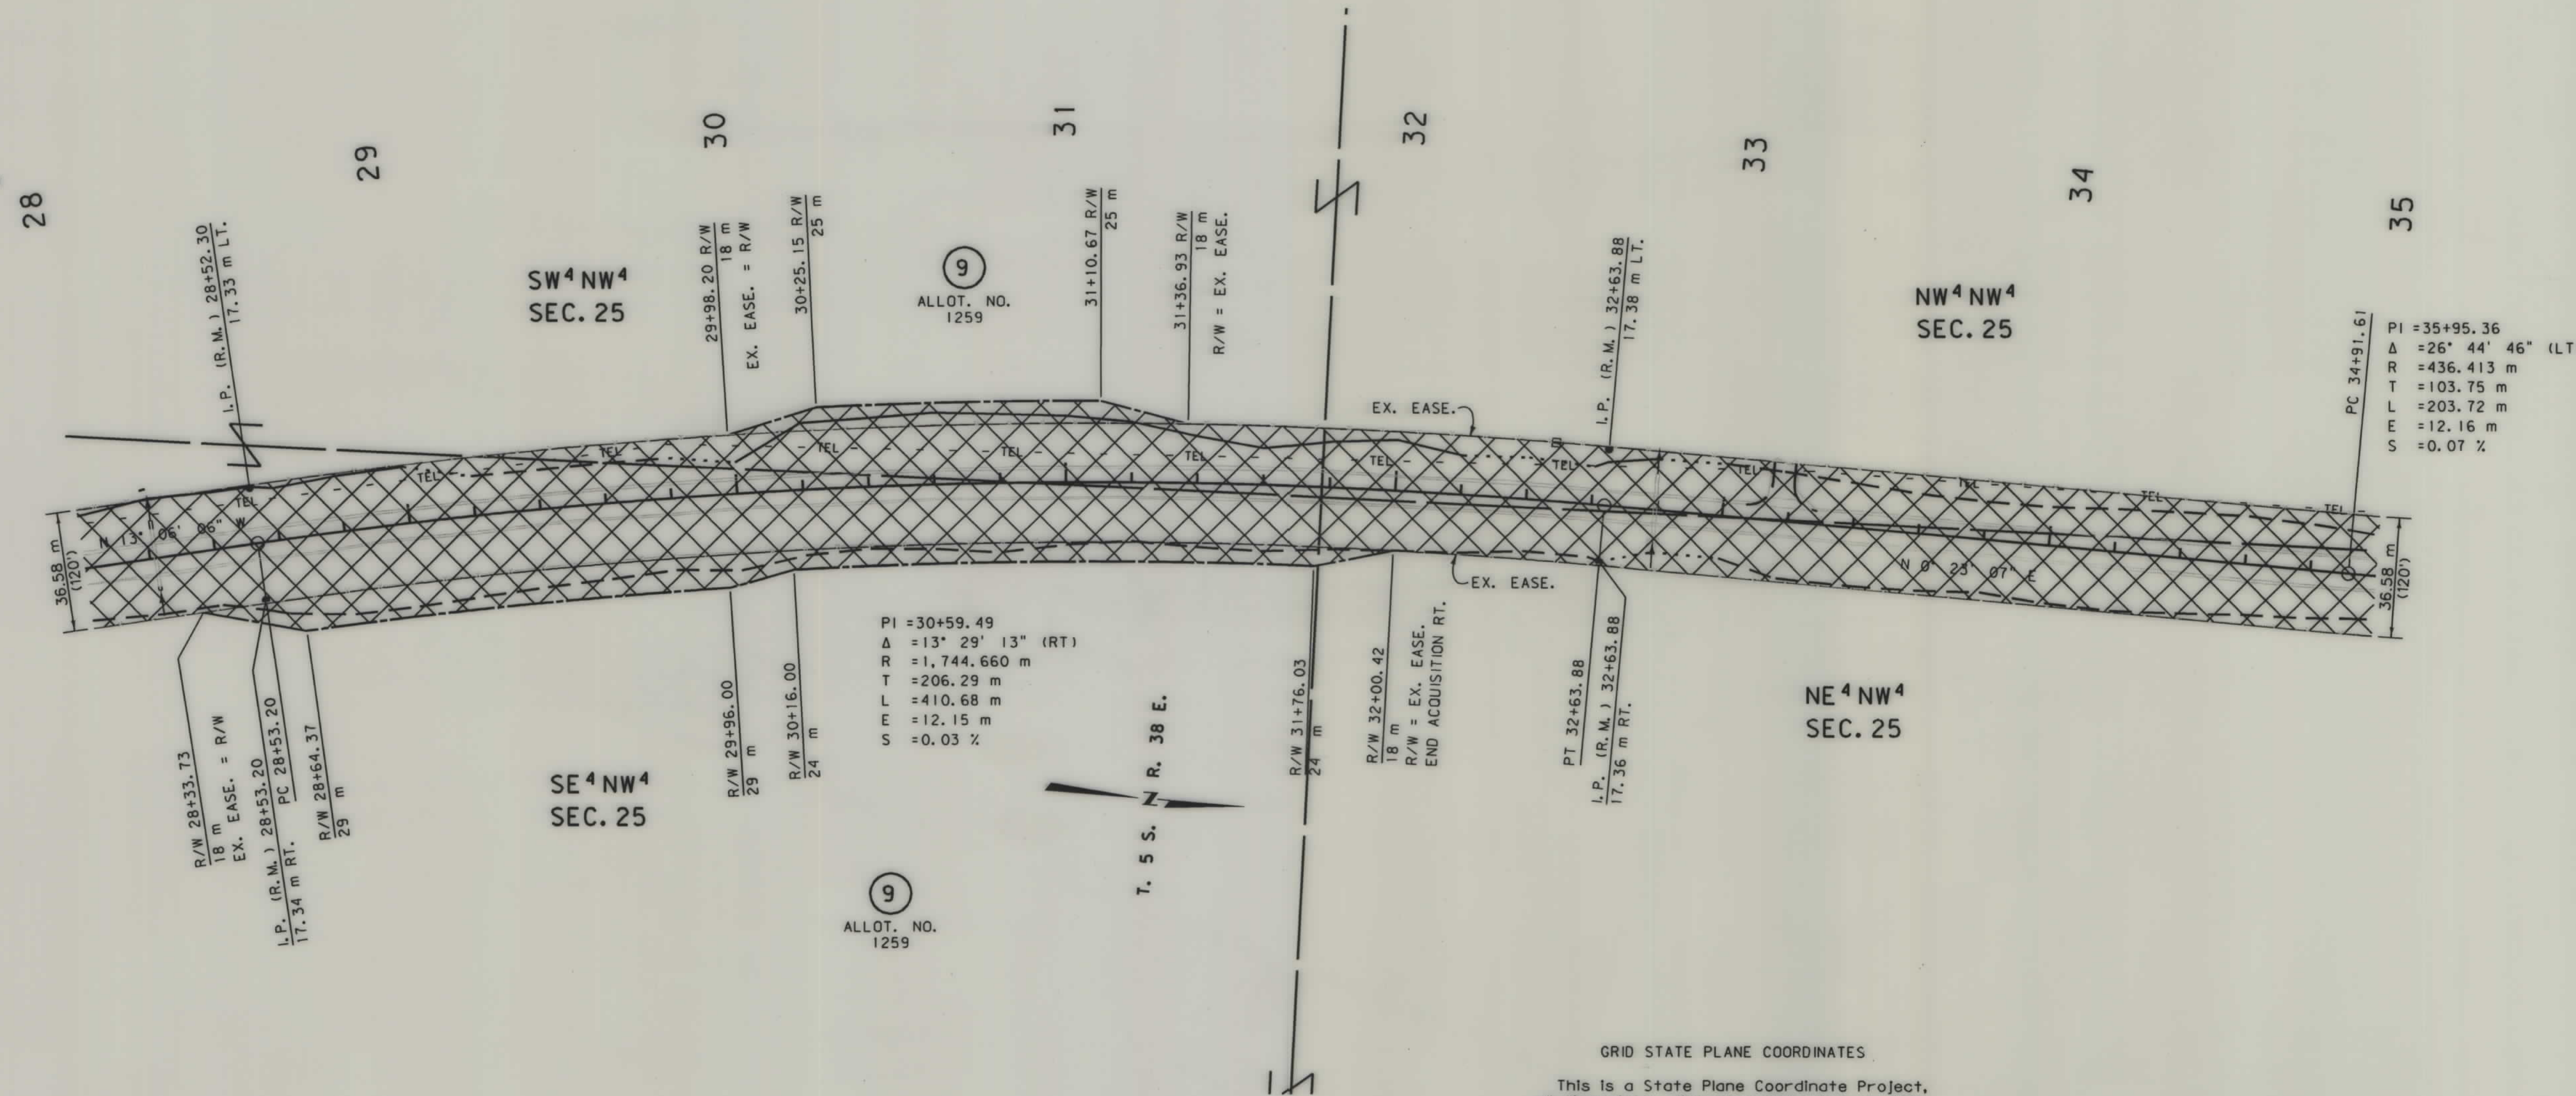

- NOTES: 1. ALL MEASUREMENTS ARE METRIC EXCEPT AS NOTED
2. THE PROPOSED R/W LINE WHERE A SPIRAL CURVE TRANSITION IS USED IS A CHORD RATHER THAN A CONCENTRIC CURVE.

BACKSLOPE LIMITS INCLUDE ROUNDING

CONSTRUCTION LIMITS:

CUT SECTION

TOE OF FILL

TOE OF CUT


BATCH BOTTOM

FHWA/DOT APPROVAL 3-15-99

MAP REVISED


MONTANA
DEPARTMENT OF TRANSPORTATION

RIGHT OF WAY PLAN
BIG HORN COUNTY
SCALE 1:1000

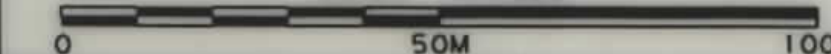

SEE SHEET NO.2 FOR OWNERSHIP NAMES, ADDRESSES, AREAS, ETC.

STATE	RIGHT OF WAY ID.	SHEET NO.	TOTAL SHEETS
MONTANA	PLH 314-1(13)32	10	33
PROJECT NUMBER 3681-013			
NORTHERN CHEYENNE BORDER - N			

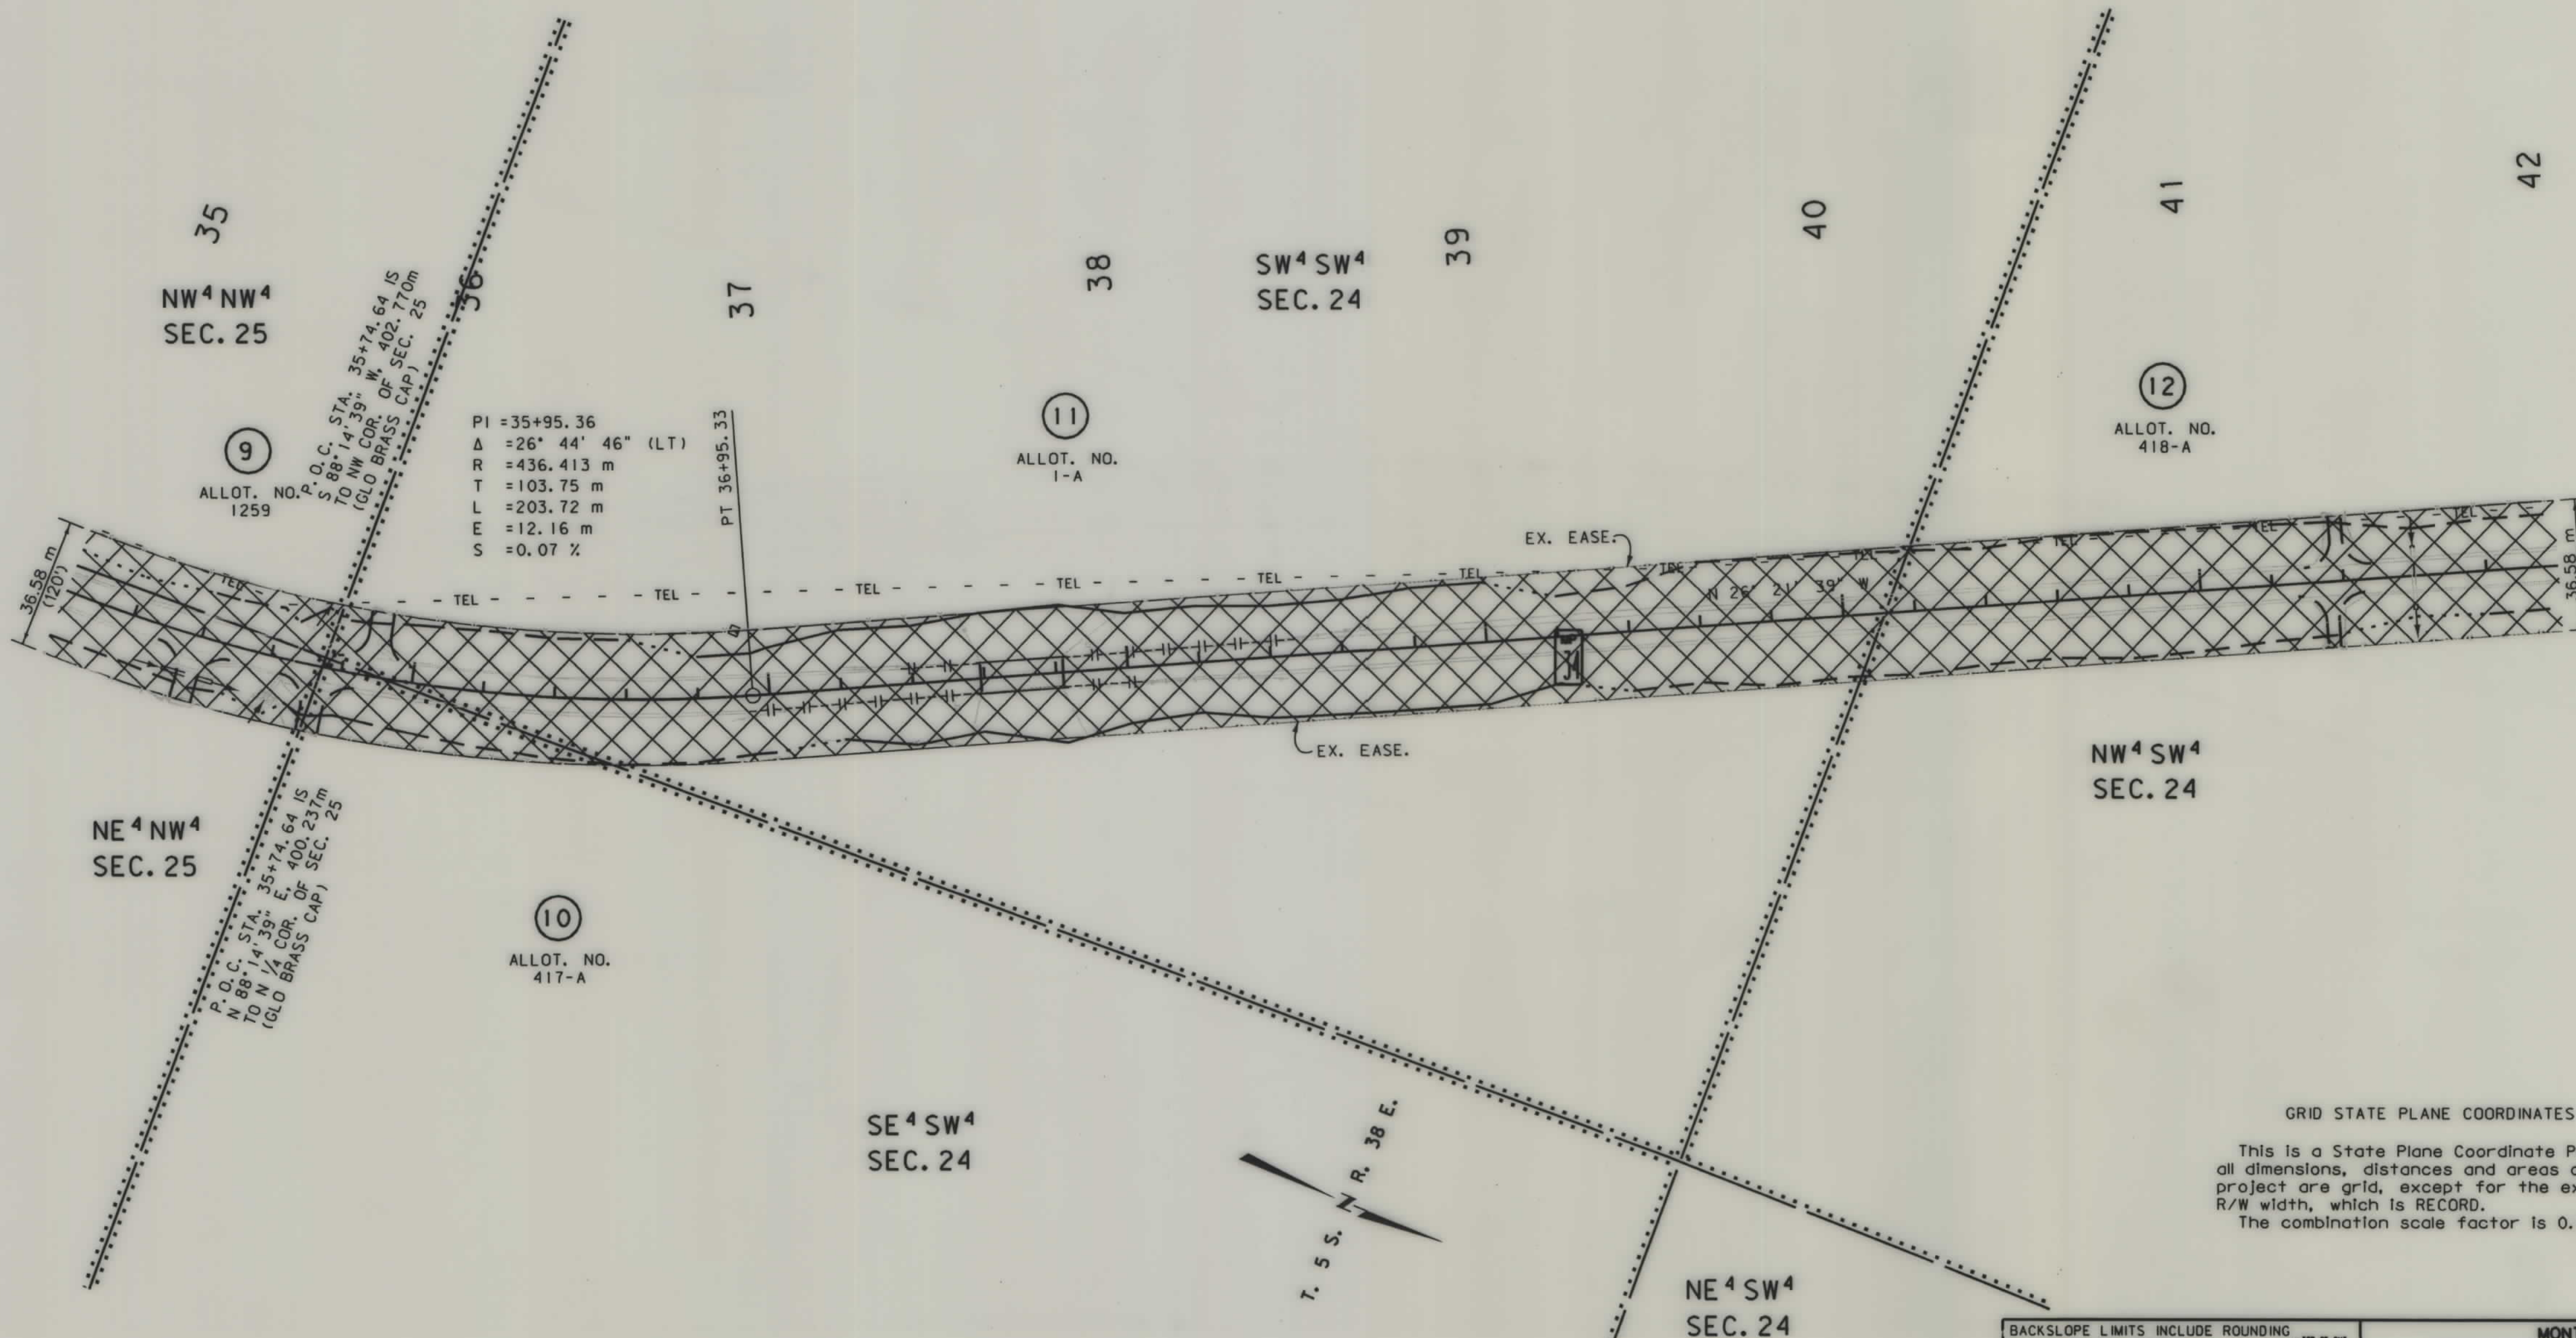

- NOTES: 1. ALL MEASUREMENTS ARE METRIC EXCEPT AS NOTED
2. THE PROPOSED R/W LINE WHERE A SPIRAL CURVE TRANSITION IS USED IS A CHORD RATHER THAN A CONCENTRIC CURVE.

BACKSLOPE LIMITS INCLUDE ROUNDING
CONSTRUCTION LIMITS:
CUT SECTION
TOE OF FILL
TOE OF CUT
CATCH BOTTOM

FHWA/DOT APPROVAL 3-15-99

MAP REVISED


GRID STATE PLANE COORDINATES
This is a State Plane Coordinate Project, all dimensions, distances and areas on this project are grid, except for the existing R/W width, which is RECORD.
The combination scale factor is 0.99960784.

MONTANA DEPARTMENT OF TRANSPORTATION
RIGHT OF WAY PLAN
BIG HORN COUNTY
SCALE 1:1000

0 50M 100M

SEE SHEET NO.2 FOR OWNERSHIP NAMES, ADDRESSES, AREAS, ETC.

STATE	RIGHT OF WAY ID.	SHEET NO.	TOTAL SHEETS
MONTANA	PLH 314-1(13)32	11	33
PROJECT NUMBER 3681-013			
NORTHERN CHEYENNE BORDER - N			

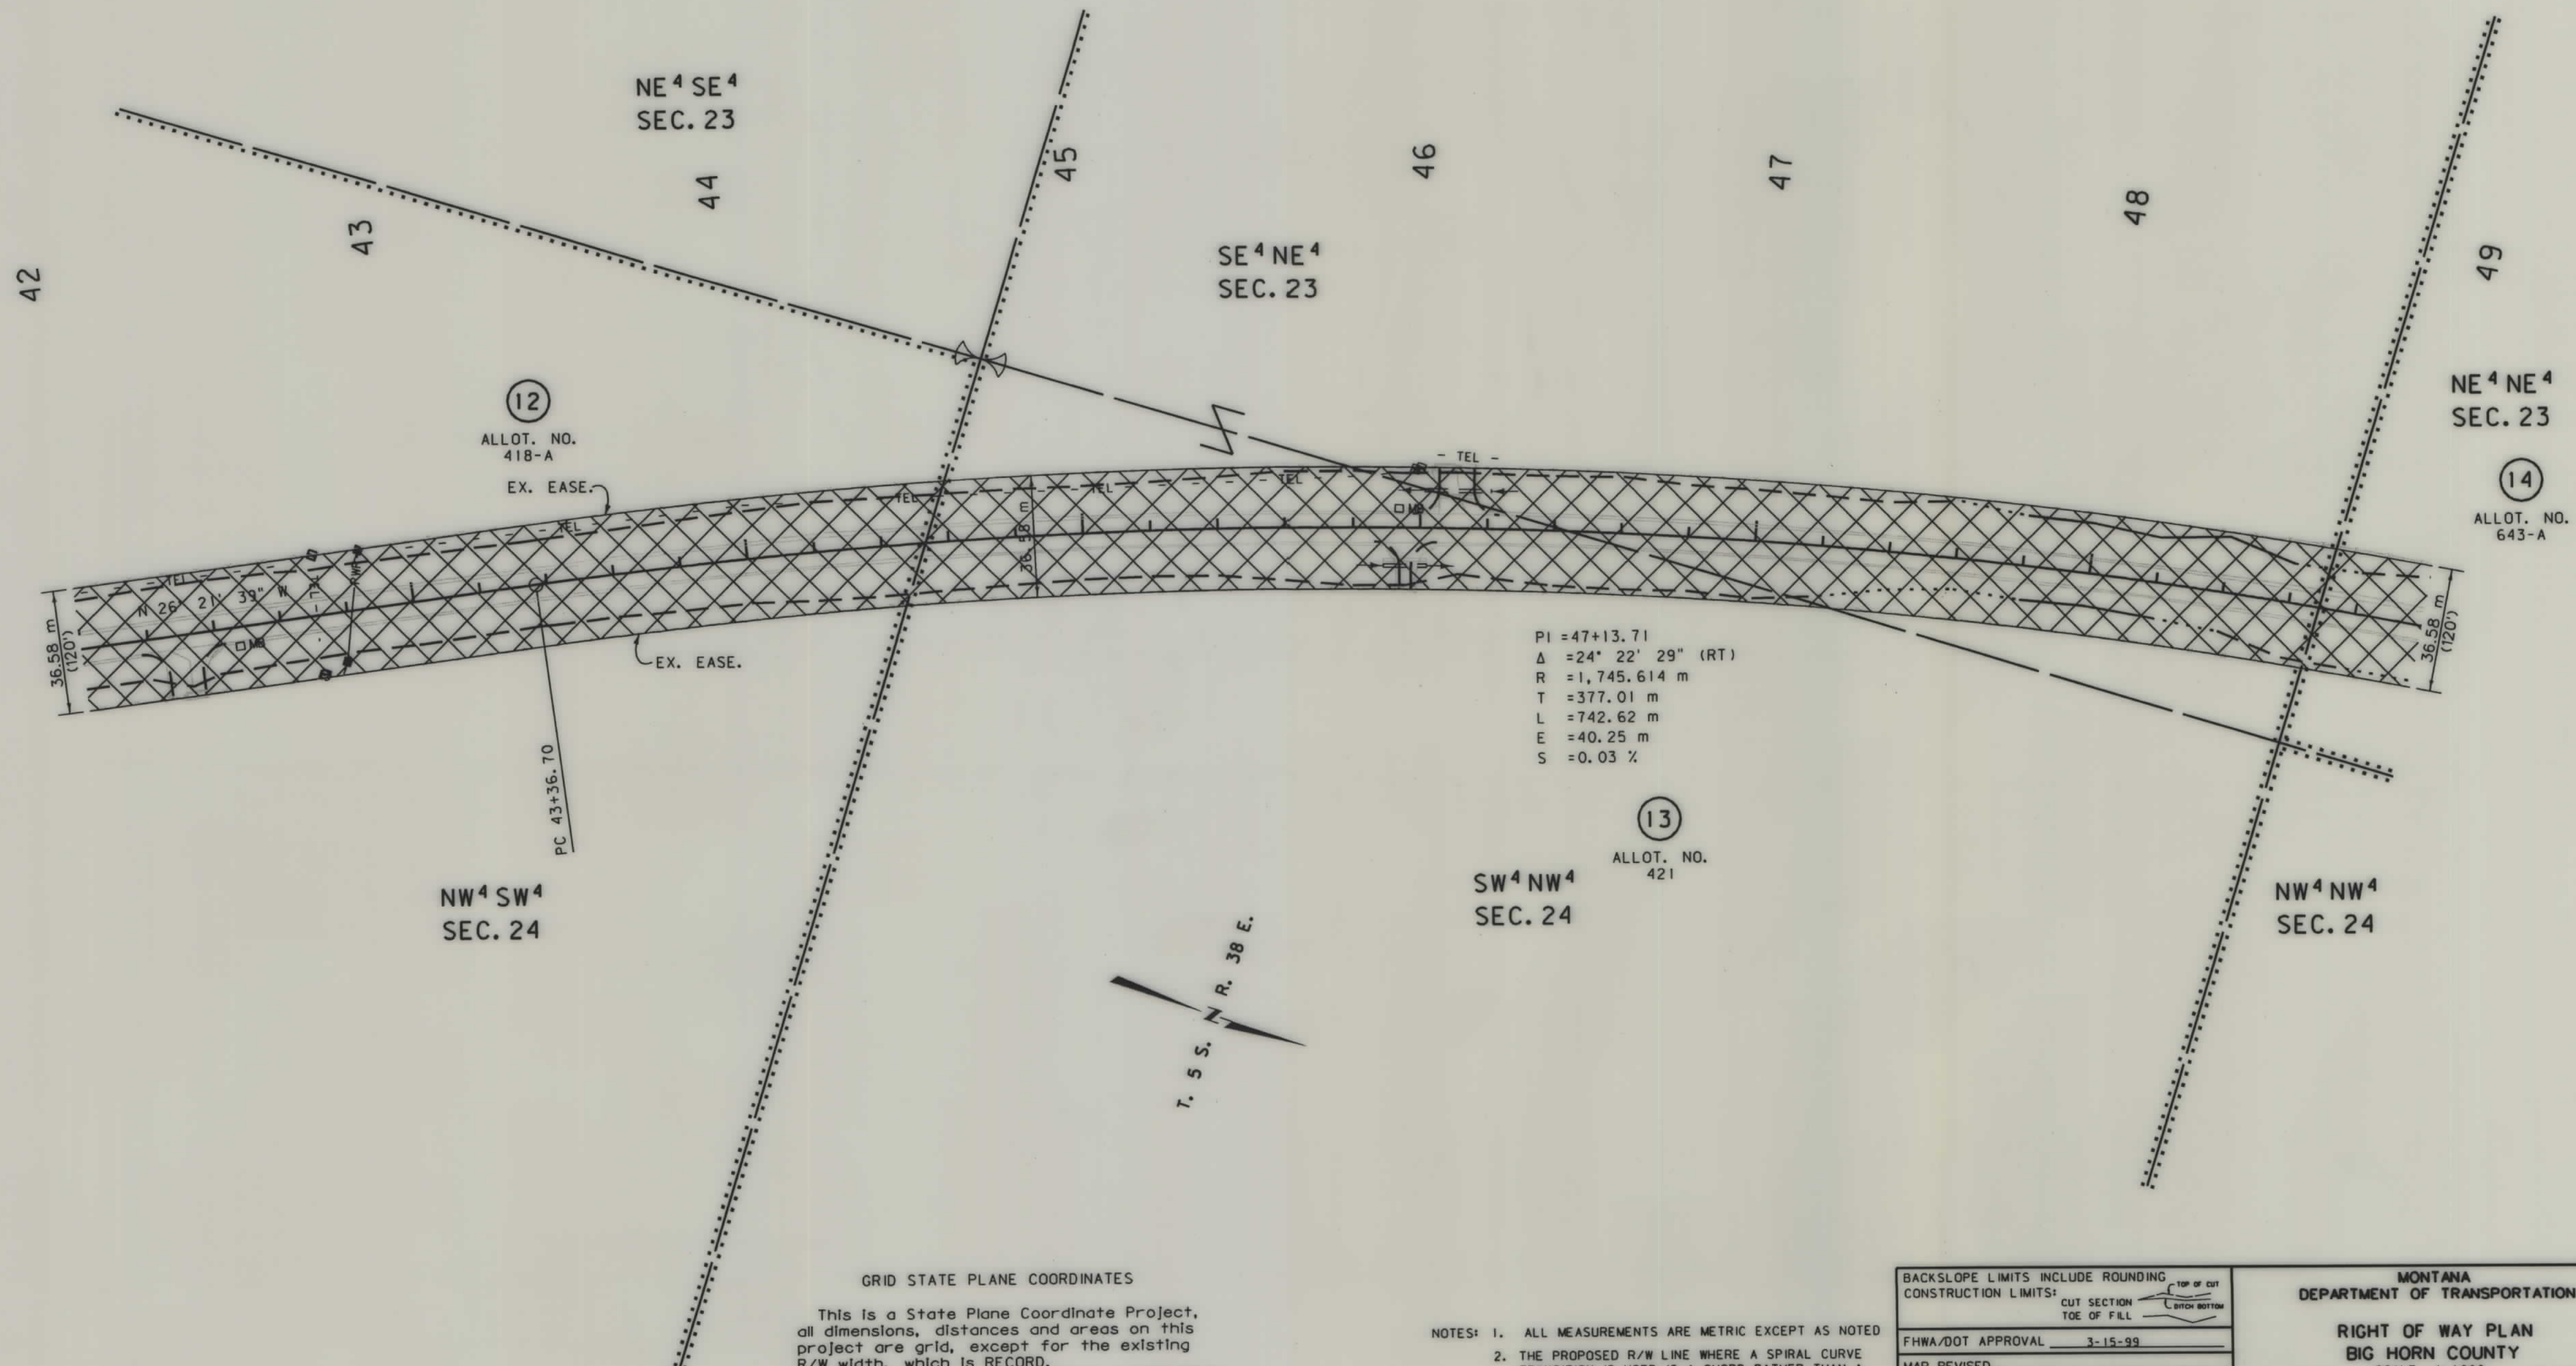

GRID STATE PLANE COORDINATES

This is a State Plane Coordinate Project, all dimensions, distances and areas on this project are grid, except for the existing R/W width, which is RECORD. The combination scale factor is 0.99960784.


- NOTES: 1. ALL MEASUREMENTS ARE METRIC EXCEPT AS NOTED
2. THE PROPOSED R/W LINE WHERE A SPIRAL CURVE TRANSITION IS USED IS A CHORD RATHER THAN A CONCENTRIC CURVE.

BACKSLOPE LIMITS INCLUDE ROUNDING	
CONSTRUCTION LIMITS:	CUT SECTION TOE OF FILL
FHWA/DOT APPROVAL	3-15-99
MAP REVISED	

MONTANA DEPARTMENT OF TRANSPORTATION	
RIGHT OF WAY PLAN BIG HORN COUNTY	
SCALE 1"=1000'	
0	50M 100M

SEE SHEET NO.2 FOR OWNERSHIP NAMES, ADDRESSES, AREAS, ETC.

STATE	RIGHT OF WAY ID.	SHEET NO.	TOTAL SHEETS
MONTANA	PLH 314-1(13)32	12	33
PROJECT NUMBER 3681-013			
NORTHERN CHEYENNE BORDER - N			

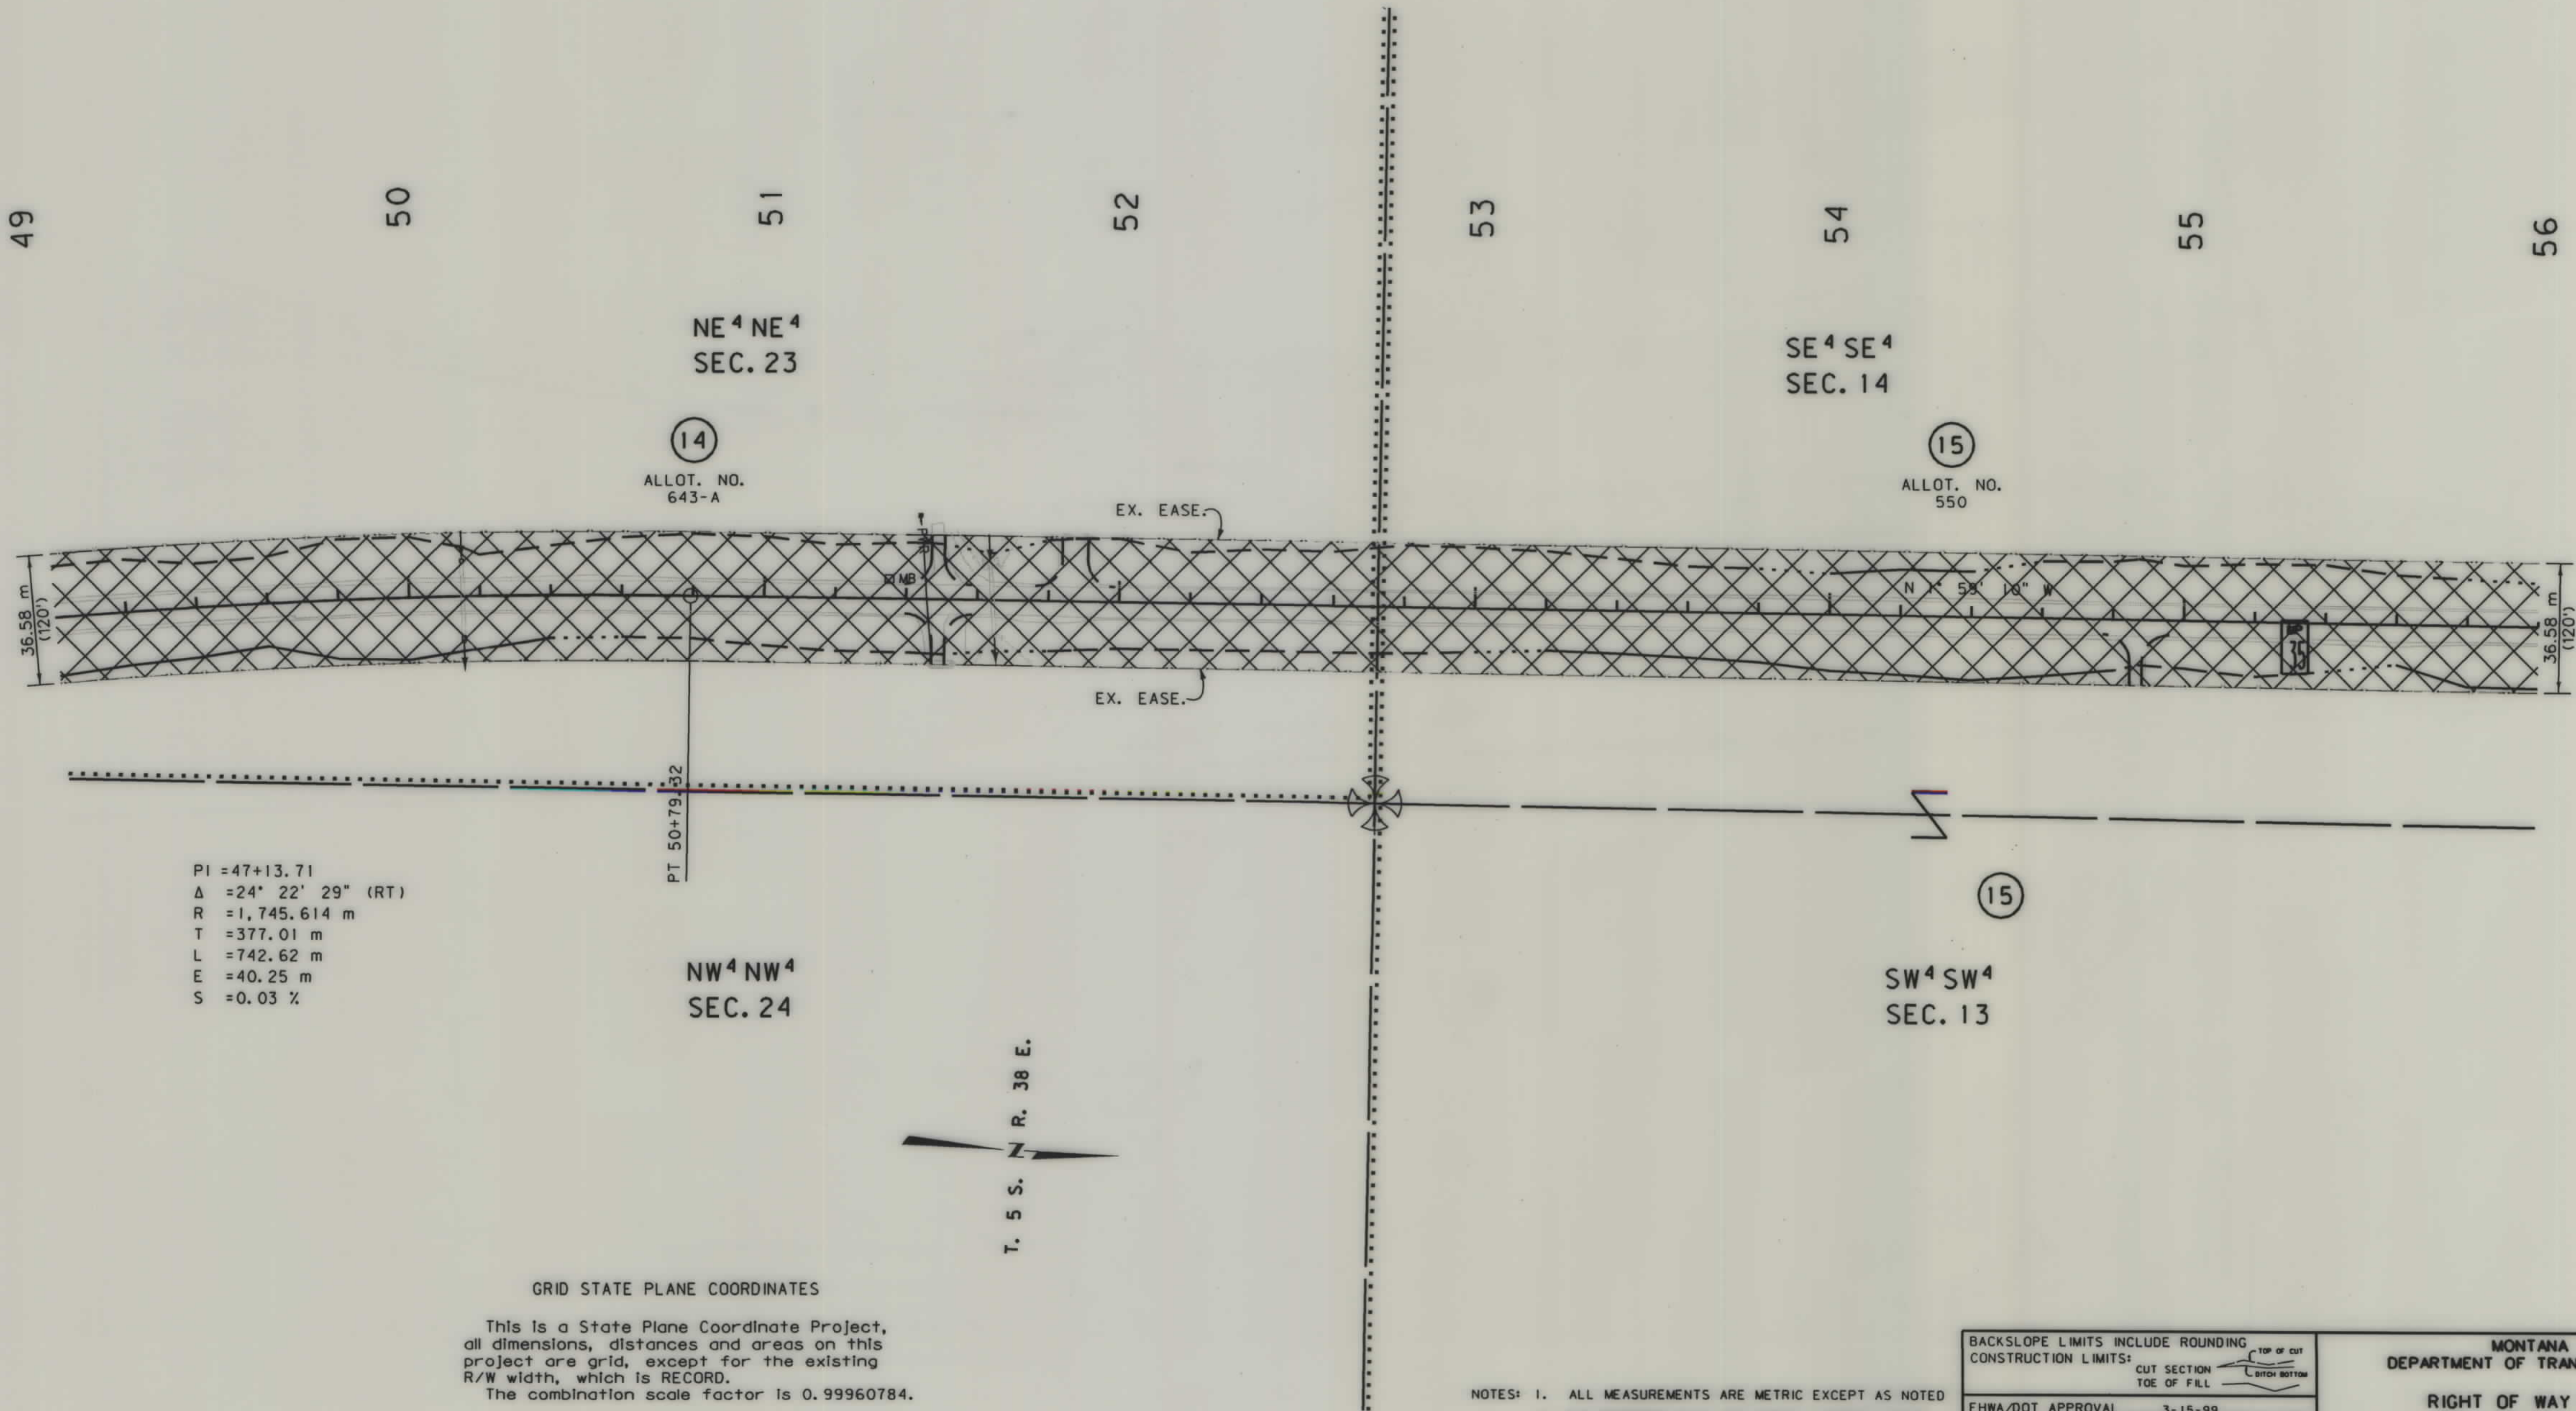

PI = 47+13.71
Δ = 24° 22' 29" (RT)
R = 1,745.614 m
T = 377.01 m
L = 742.62 m
E = 40.25 m
S = 0.03 %

GRID STATE PLANE COORDINATES

This is a State Plane Coordinate Project, all dimensions, distances and areas on this project are grid, except for the existing R/W width, which is RECORD.
The combination scale factor is 0.99960784.

T. 5 S. R. 38 E.

- NOTES: 1. ALL MEASUREMENTS ARE METRIC EXCEPT AS NOTED
2. THE PROPOSED R/W LINE WHERE A SPIRAL CURVE TRANSITION IS USED IS A CHORD RATHER THAN A CONCENTRIC CURVE.

BACKSLOPE LIMITS INCLUDE ROUNDING	TOP OF CUT
CONSTRUCTION LIMITS:	CUT SECTION
	TOE OF FILL
	DITCH BOTTOM
FHWA/DOT APPROVAL	3-15-99
MAP REVISED	

MONTANA
DEPARTMENT OF TRANSPORTATION


RIGHT OF WAY PLAN
BIG HORN COUNTY

SCALE 1:1000

0 50M 100M

STATE	RIGHT OF WAY ID.	SHEET NO.	TOTAL SHEETS
MONTANA	PLH 314-1(13)32	14	33
PROJECT NUMBER 3681-013			
NORTHERN CHEYENNE BORDER - N			

SEE SHEET NO.2 FOR OWNERSHIP NAMES, ADDRESSES, AREAS, ETC.

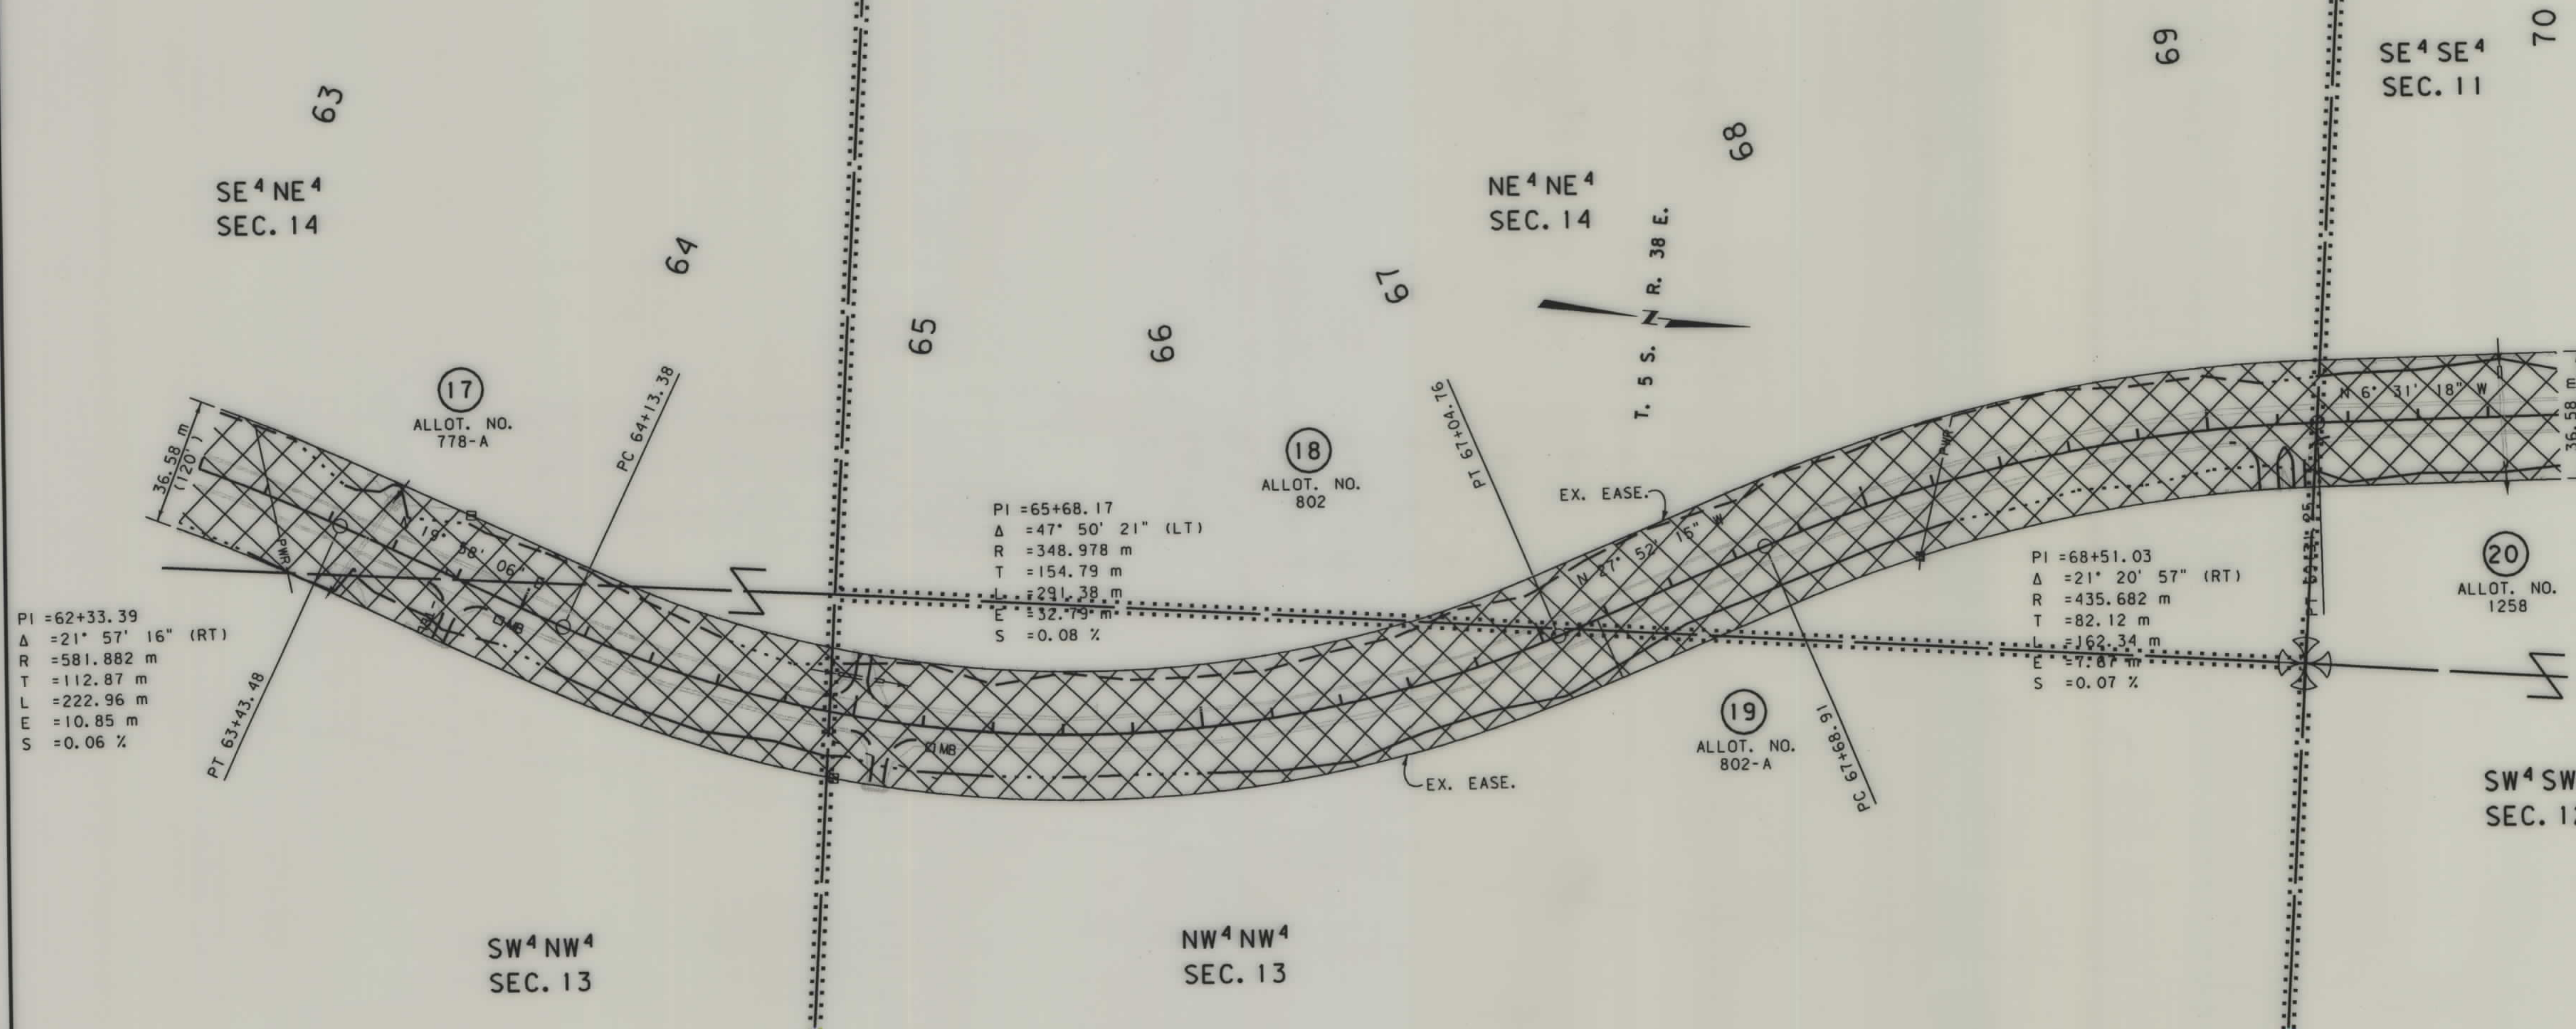

GRID STATE PLANE COORDINATES

This is a State Plane Coordinate Project, all dimensions, distances and areas on this project are grid, except for the existing R/W width, which is RECORD. The combination scale factor is 0.99960784.

- NOTES: 1. ALL MEASUREMENTS ARE METRIC EXCEPT AS NOTED
2. THE PROPOSED R/W LINE WHERE A SPIRAL CURVE TRANSITION IS USED IS A CHORD RATHER THAN A CONCENTRIC CURVE.

BACKSLOPE LIMITS INCLUDE ROUNDING	TOP OF CUT
CONSTRUCTION LIMITS:	CUT SECTION
	TOE OF FILL
FHWA/DOT APPROVAL	3-15-99
MAP REVISED	


MONTANA
DEPARTMENT OF TRANSPORTATION

RIGHT OF WAY PLAN
BIG HORN COUNTY
SCALE 1:1000

0 50M 100M




RDROW

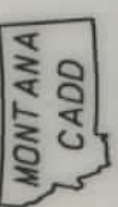

3
2
1

SEE SHEET NO.2 FOR OWNERSHIP NAMES, ADDRESSES, AREAS, ETC.

STATE	RIGHT OF WAY ID.	SHEET NO.	TOTAL SHEETS
MONTANA	PLH 314-1(13)32	15	33
PROJECT NUMBER 3681-013			
NORTHERN CHEYENNE BORDER - N			

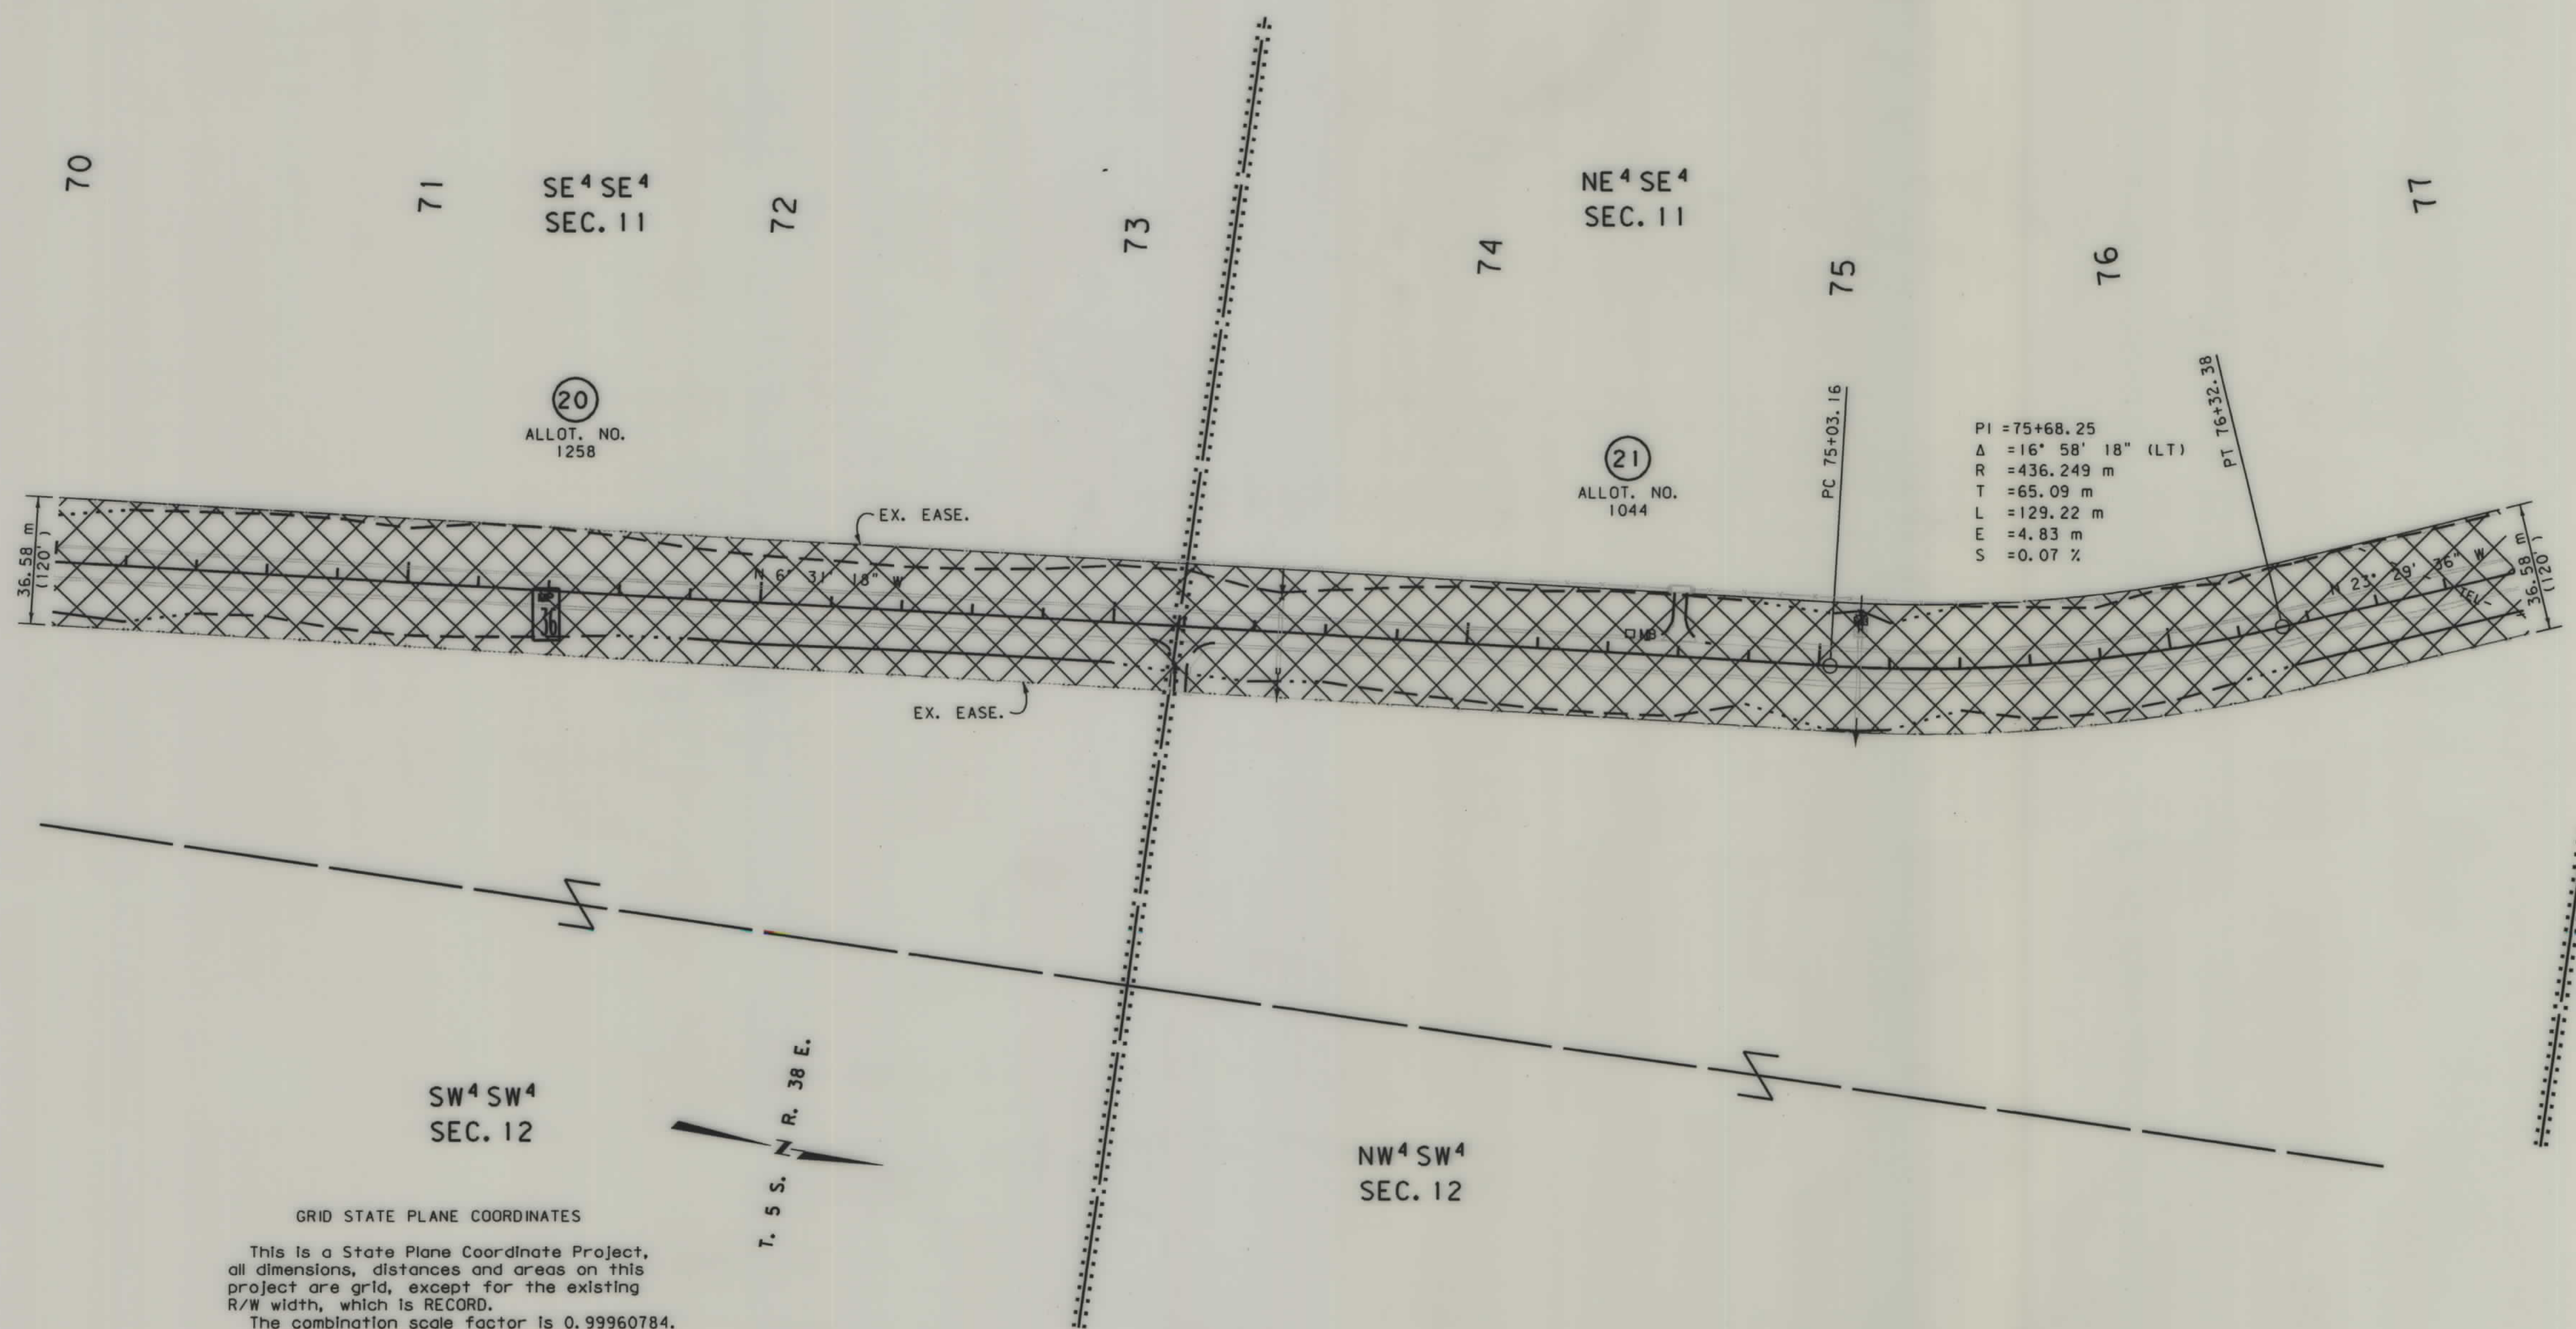

GRID STATE PLANE COORDINATES
This is a State Plane Coordinate Project,
all dimensions, distances and areas on this
project are grid, except for the existing
R/W width, which is RECORD.
The combination scale factor is 0.99960784.

- NOTES: 1. ALL MEASUREMENTS ARE METRIC EXCEPT AS NOTED
2. THE PROPOSED R/W LINE WHERE A SPIRAL CURVE TRANSITION IS USED IS A CHORD RATHER THAN A CONCENTRIC CURVE.

BACKSLOPE LIMITS INCLUDE ROUNDING	
CONSTRUCTION LIMITS:	TOP OF CUT CUT SECTION TOE OF FILL DITCH BOTTOM
FHWA/DOT APPROVAL	3-15-99
MAP REVISED	


MONTANA
DEPARTMENT OF TRANSPORTATION

RIGHT OF WAY PLAN
BIG HORN COUNTY
SCALE 1:1000

0 50M 100M

STATE	RIGHT OF WAY ID.	SHEET NO.	TOTAL SHEETS
MONTANA	PLH 314-1 (13) 32	16	33
PROJECT NUMBER 3681-013			
NORTHERN CHEYENNE BORDER - N			

SEE SHEET NO2 FOR OWNERSHIP NAMES, ADDRESSES, AREAS, ETC.

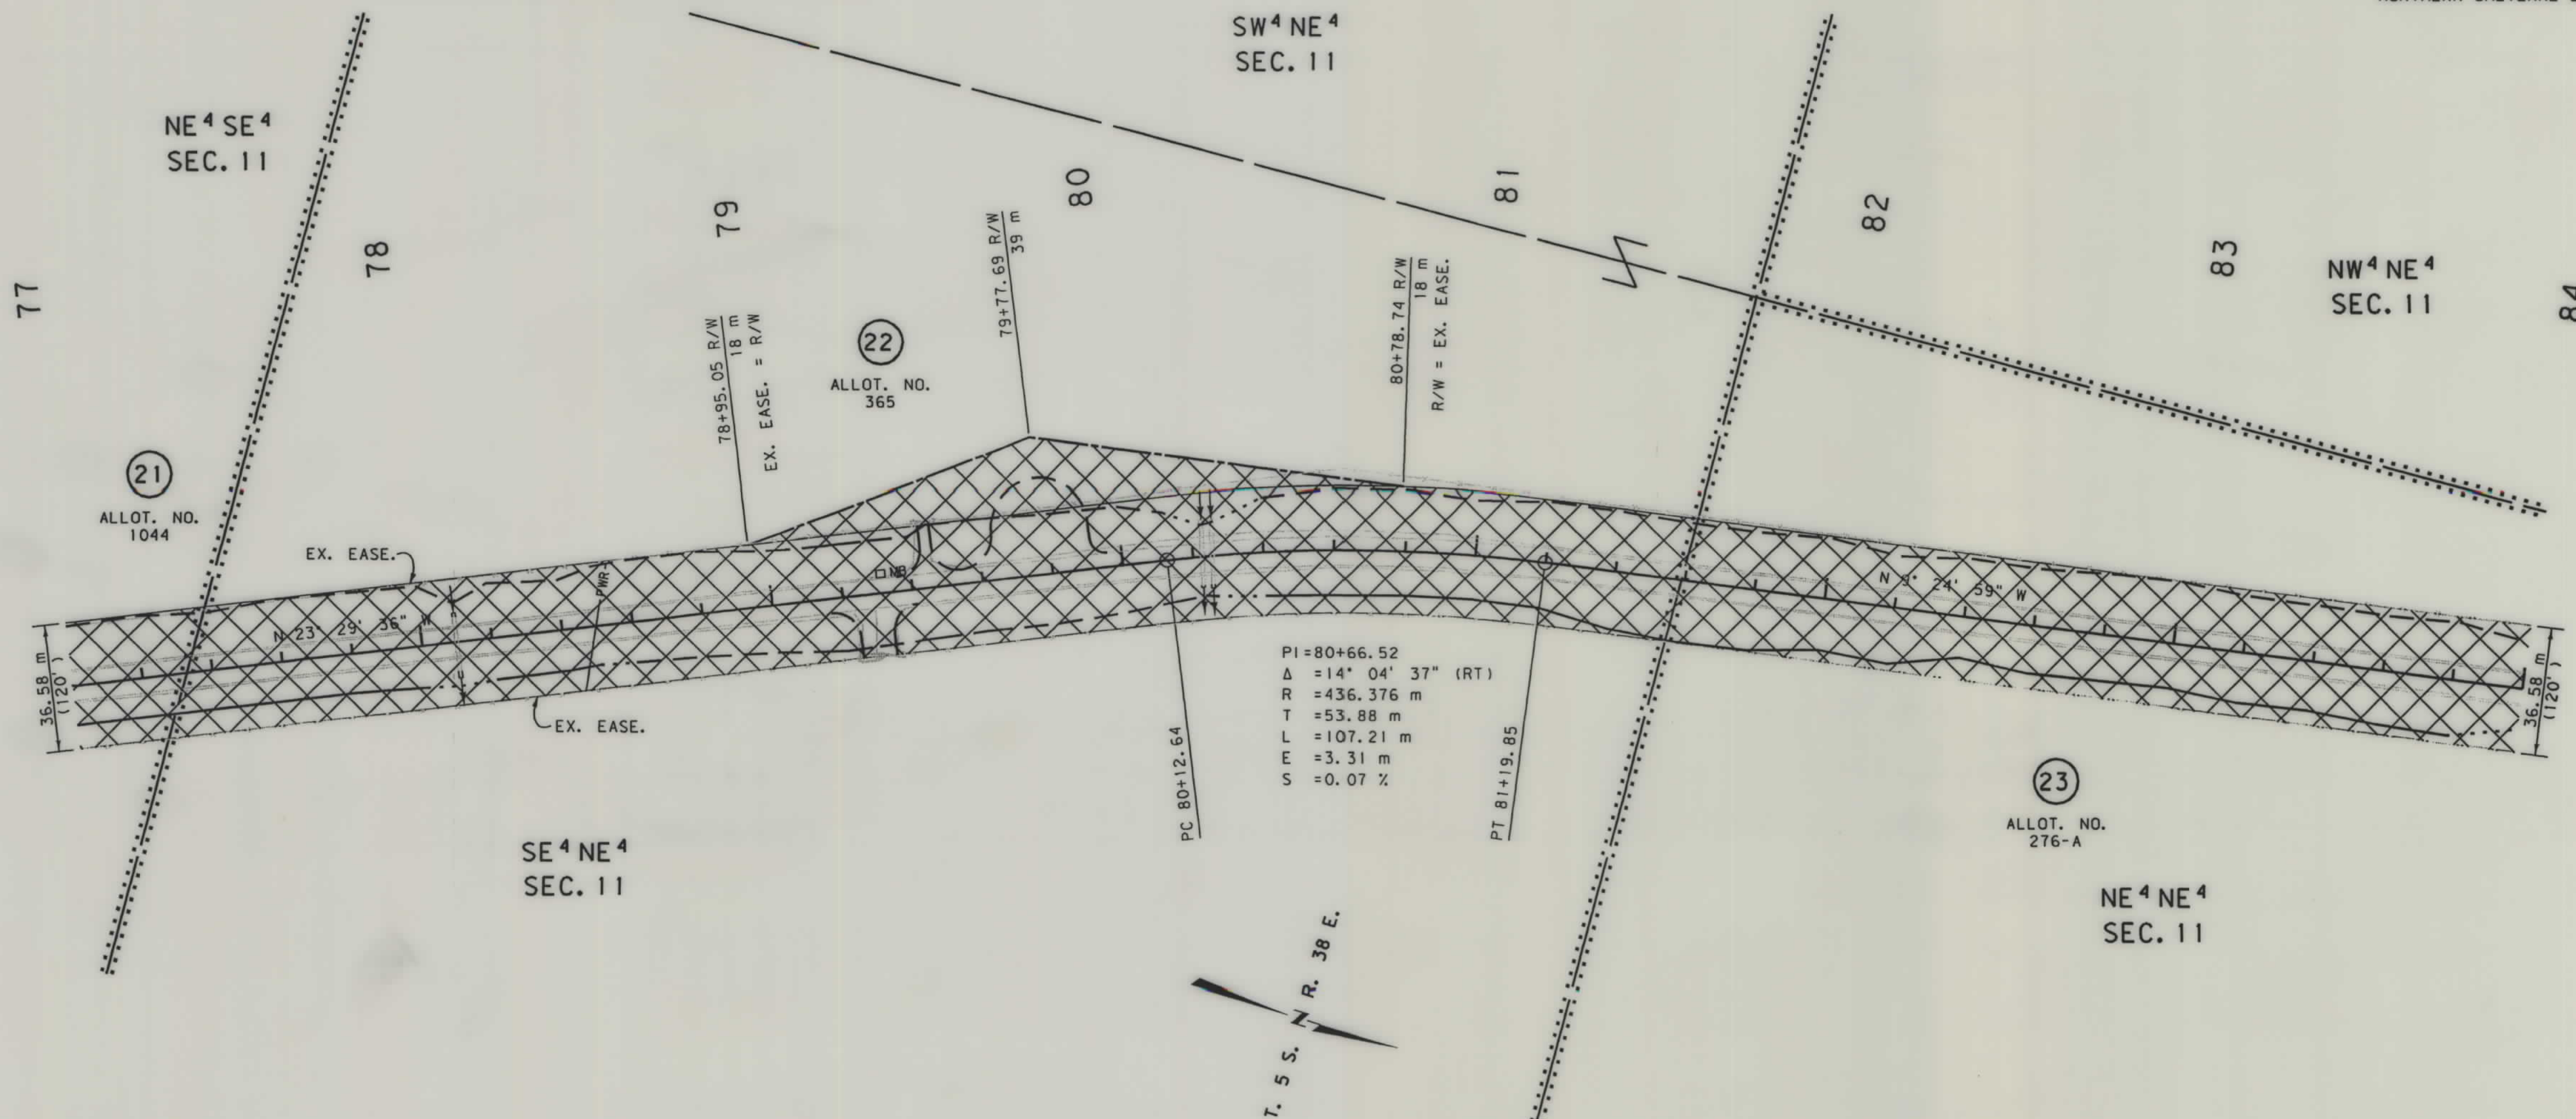


GRID STATE PLANE COORDINATES

This is a State Plane Coordinate Project, all dimensions, distances and areas on this project are grid, except for the existing R/W width, which is RECORD. The combination scale factor is 0.99960784.

- NOTES: 1. ALL MEASUREMENTS ARE METRIC EXCEPT AS NOTED
2. THE PROPOSED R/W LINE WHERE A SPIRAL CURVE TRANSITION IS USED IS A CHORD RATHER THAN A CONCENTRIC CURVE.


BACKSLOPE LIMITS INCLUDE ROUNDING	TOP OF CUT
CONSTRUCTION LIMITS:	TOE OF FILL
FHWA/DOT APPROVAL	3-15-99
MAP REVISED	5-19-99

MONTANA
DEPARTMENT OF TRANSPORTATION
RIGHT OF WAY PLAN
BIG HORN COUNTY
SCALE 1:1000

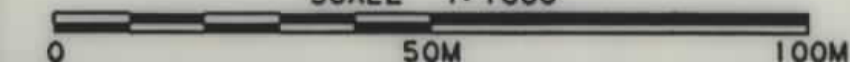

SEE SHEET NO.2 FOR OWNERSHIP NAMES, ADDRESSES, AREAS, ETC.

STATE	RIGHT OF WAY ID.	SHEET NO.	TOTAL SHEETS
MONTANA	PLH 314-1(13)32	17	33
PROJECT NUMBER 3681-013			
NORTHERN CHEYENNE BORDER - N			

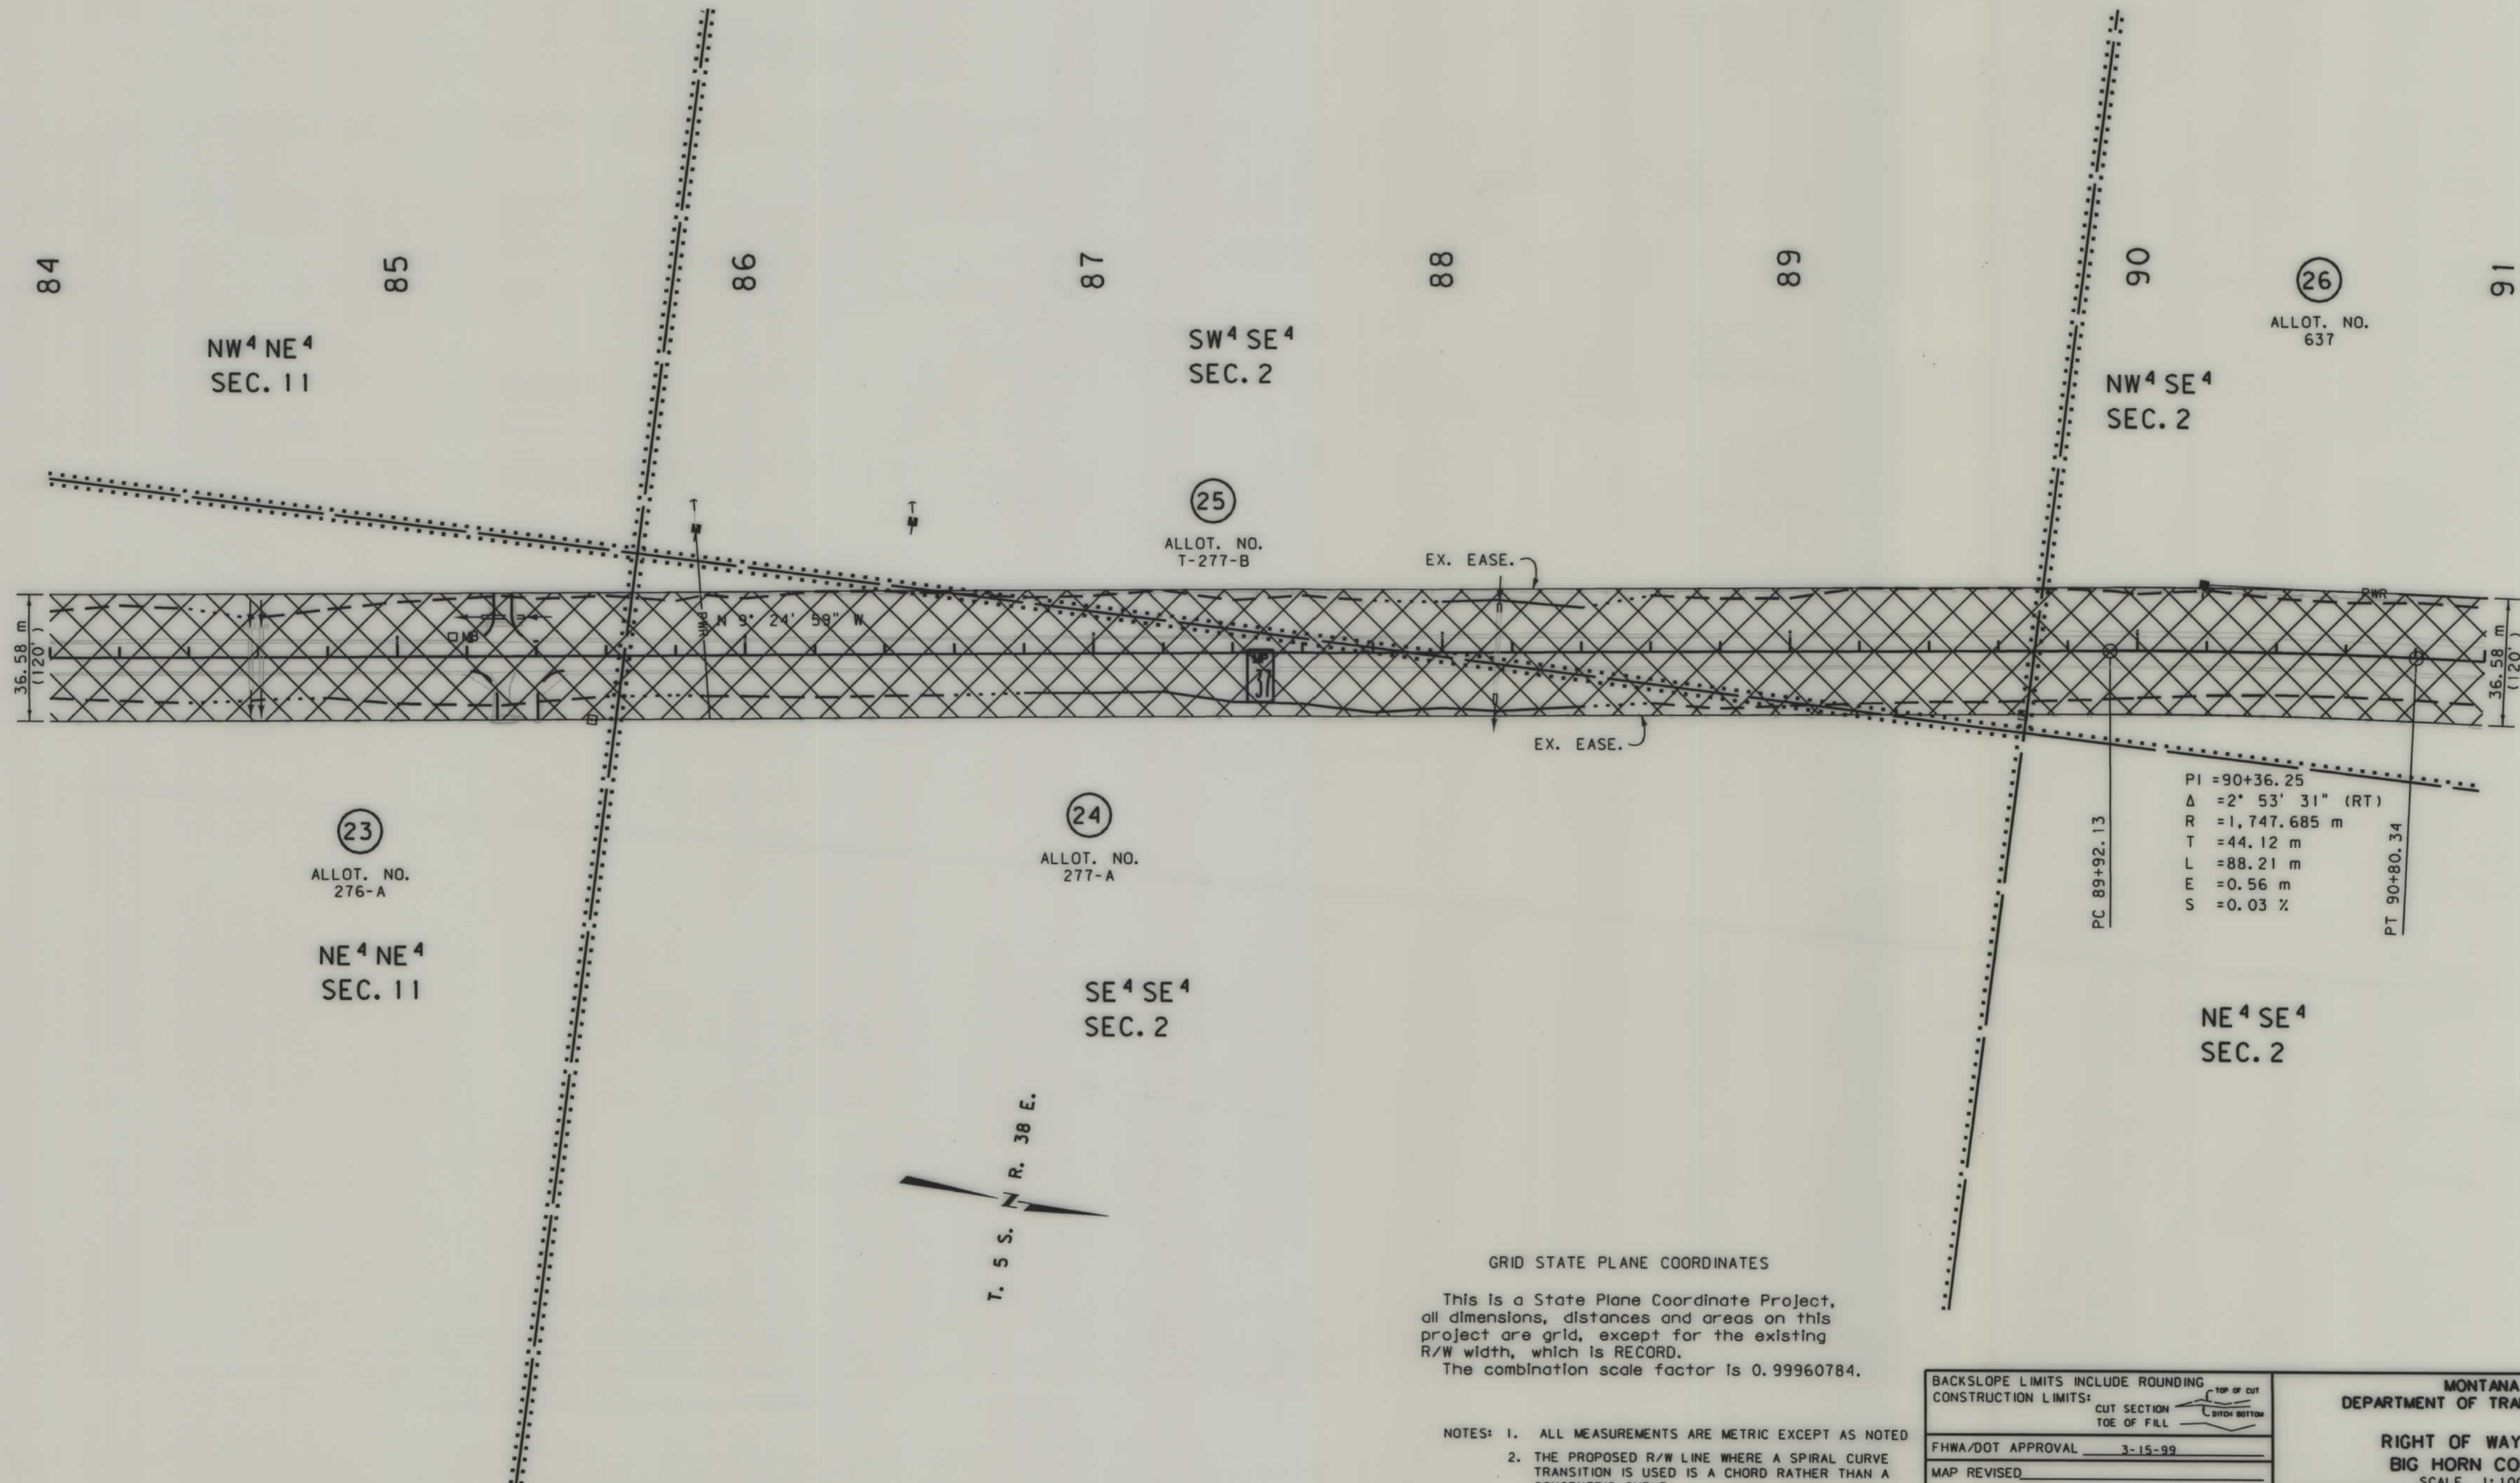


BACKSLOPE LIMITS INCLUDE ROUNDING	TOP OF CUT
CONSTRUCTION LIMITS:	CUT SECTION
	TOE OF FILL
FHWA/DOT APPROVAL	3-15-99
MAP REVISED	

MONTANA DEPARTMENT OF TRANSPORTATION
RIGHT OF WAY PLAN
BIG HORN COUNTY
SCALE 1"=1000'
0 50M 100M

SEE SHEET NO.2 FOR OWNERSHIP NAMES, ADDRESSES, AREAS, ETC.

STATE	RIGHT OF WAY ID.	SHEET NO.	TOTAL SHEETS
MONTANA	PLH 314-1(13)32	18	33
PROJECT NUMBER 3681-013			
NORTHERN CHEYENNE BORDER - N			

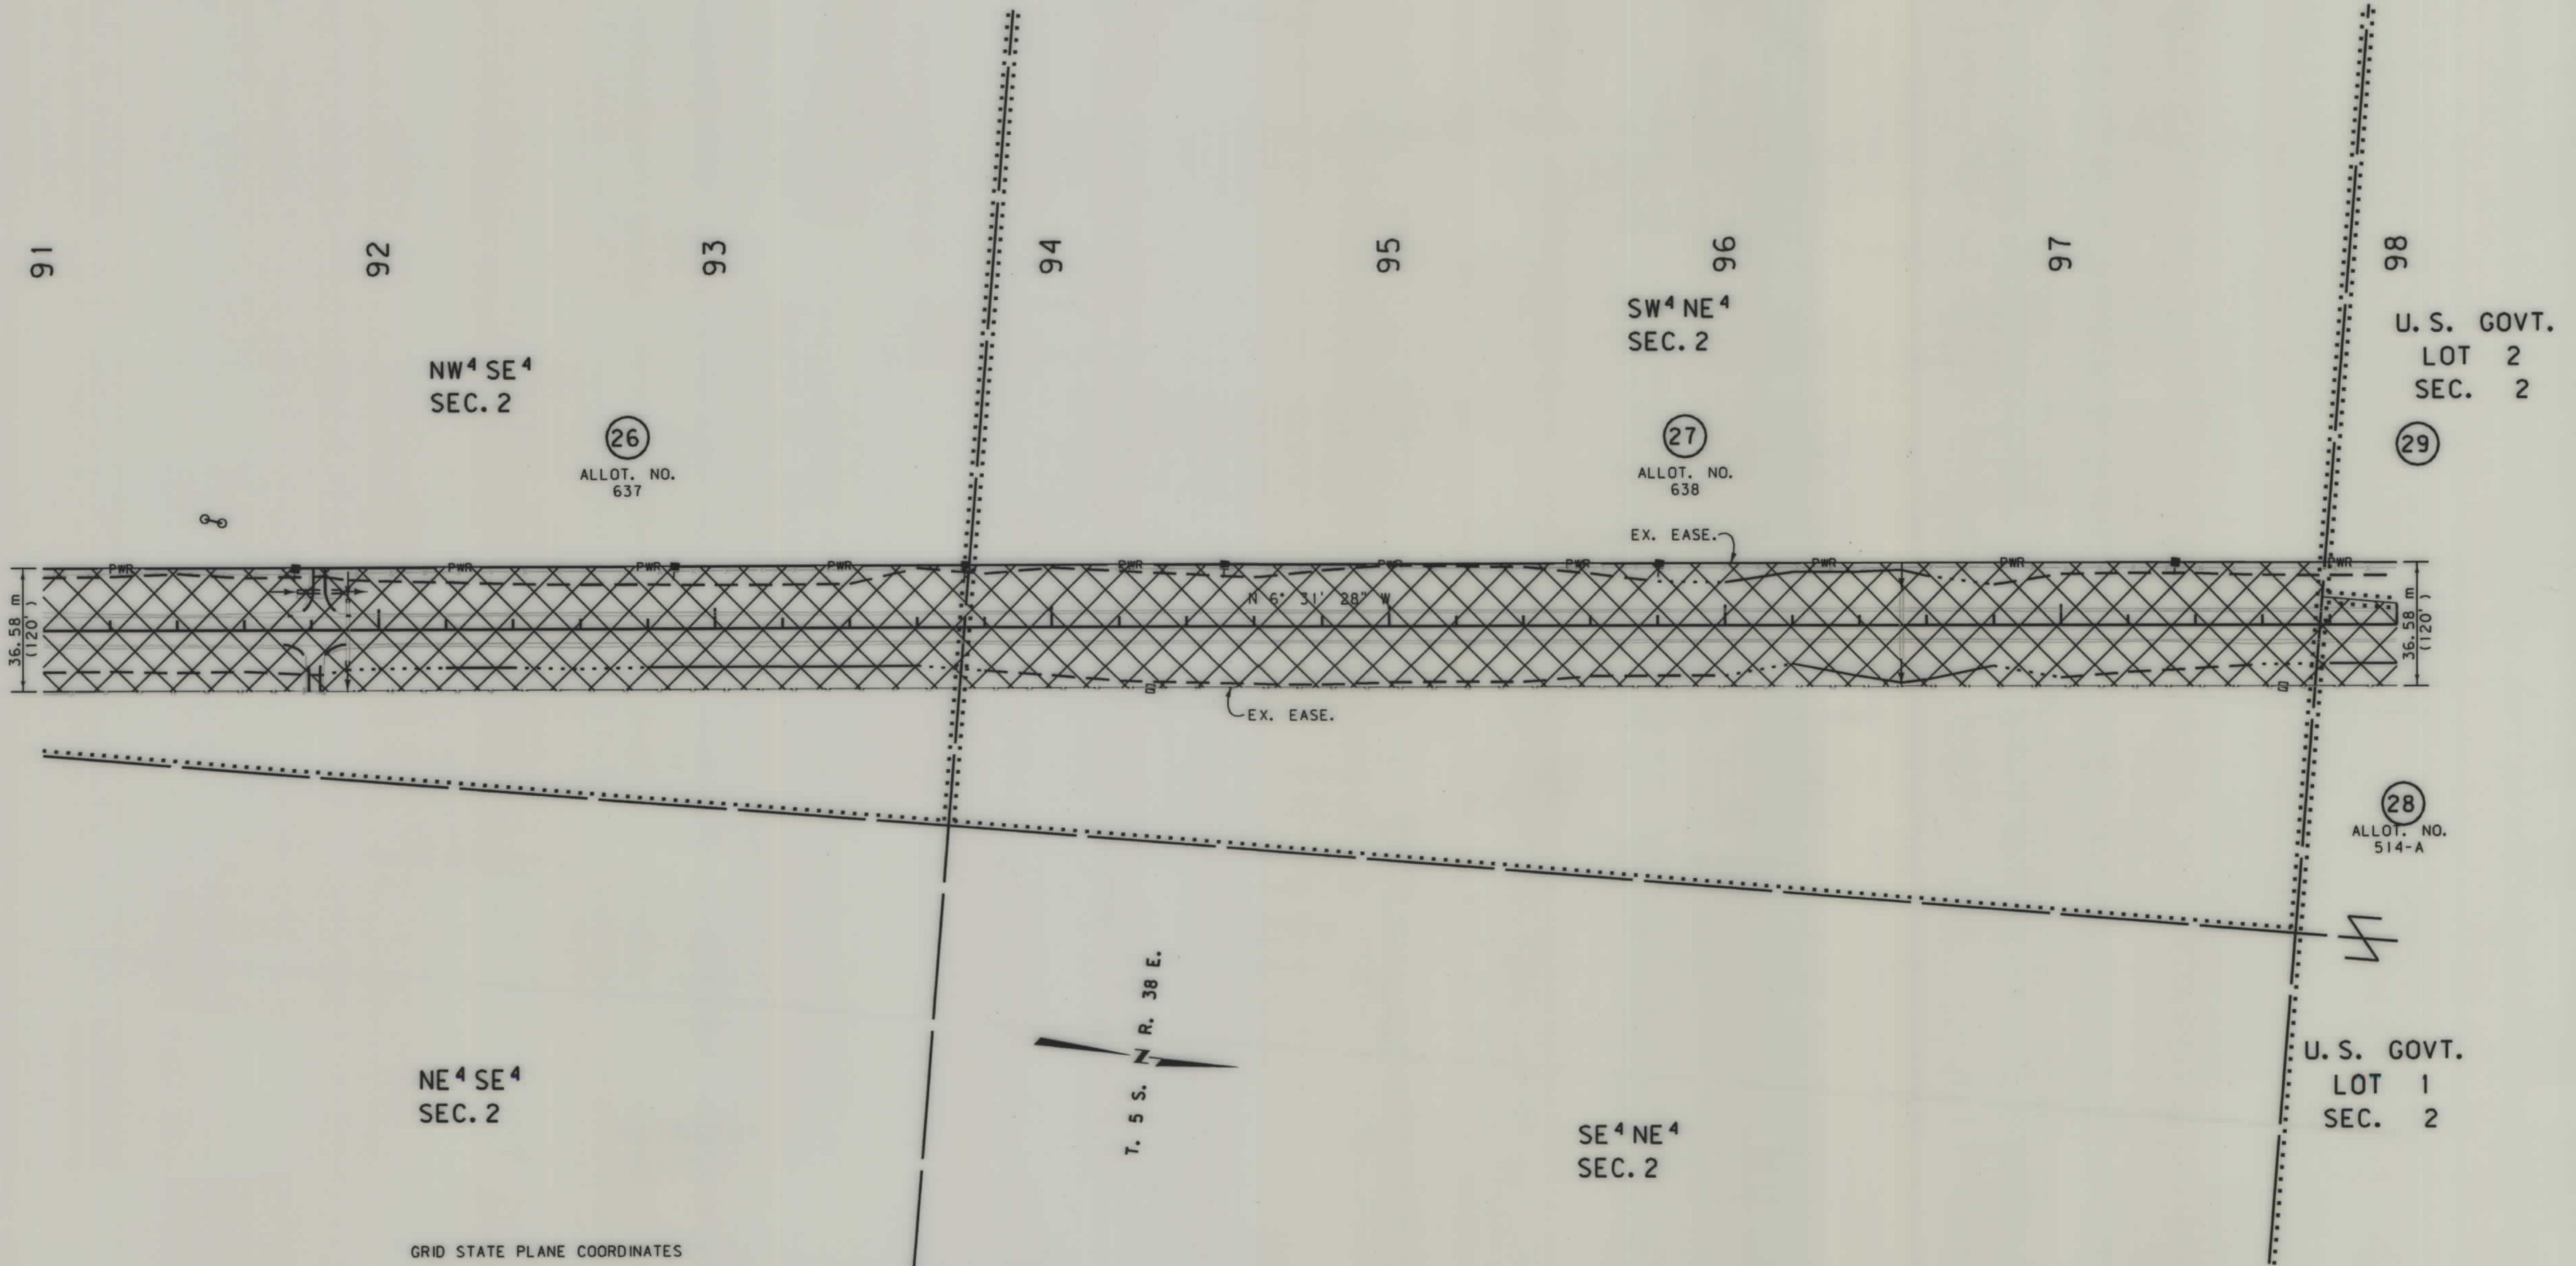

NE⁴ SE⁴
SEC. 2

GRID STATE PLANE COORDINATES


This is a State Plane Coordinate Project, all dimensions, distances and areas on this project are grid, except for the existing R/W width, which is RECORD.
The combination scale factor is 0.99960784.

- NOTES: 1. ALL MEASUREMENTS ARE METRIC EXCEPT AS NOTED
2. THE PROPOSED R/W LINE WHERE A SPIRAL CURVE TRANSITION IS USED IS A CHORD RATHER THAN A CONCENTRIC CURVE.

BACKSLOPE LIMITS INCLUDE ROUNDING	TOP OF CUT
CONSTRUCTION LIMITS:	CUT SECTION
	TOE OF FILL
FHWA/DOT APPROVAL	3-15-99
MAP REVISED	


MONTANA DEPARTMENT OF TRANSPORTATION

RIGHT OF WAY PLAN
BIG HORN COUNTY
SCALE 1"=1000'

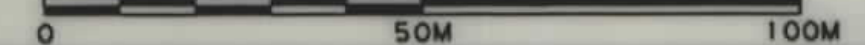


SEE SHEET NO.2 FOR OWNERSHIP NAMES, ADDRESSES, AREAS, ETC.

STATE	RIGHT OF WAY ID.	SHEET NO.	TOTAL SHEETS
MONTANA	PLH 314-1(13)32	19	33
PROJECT NUMBER 3681-013			
NORTHERN CHEYENNE BORDER - N			

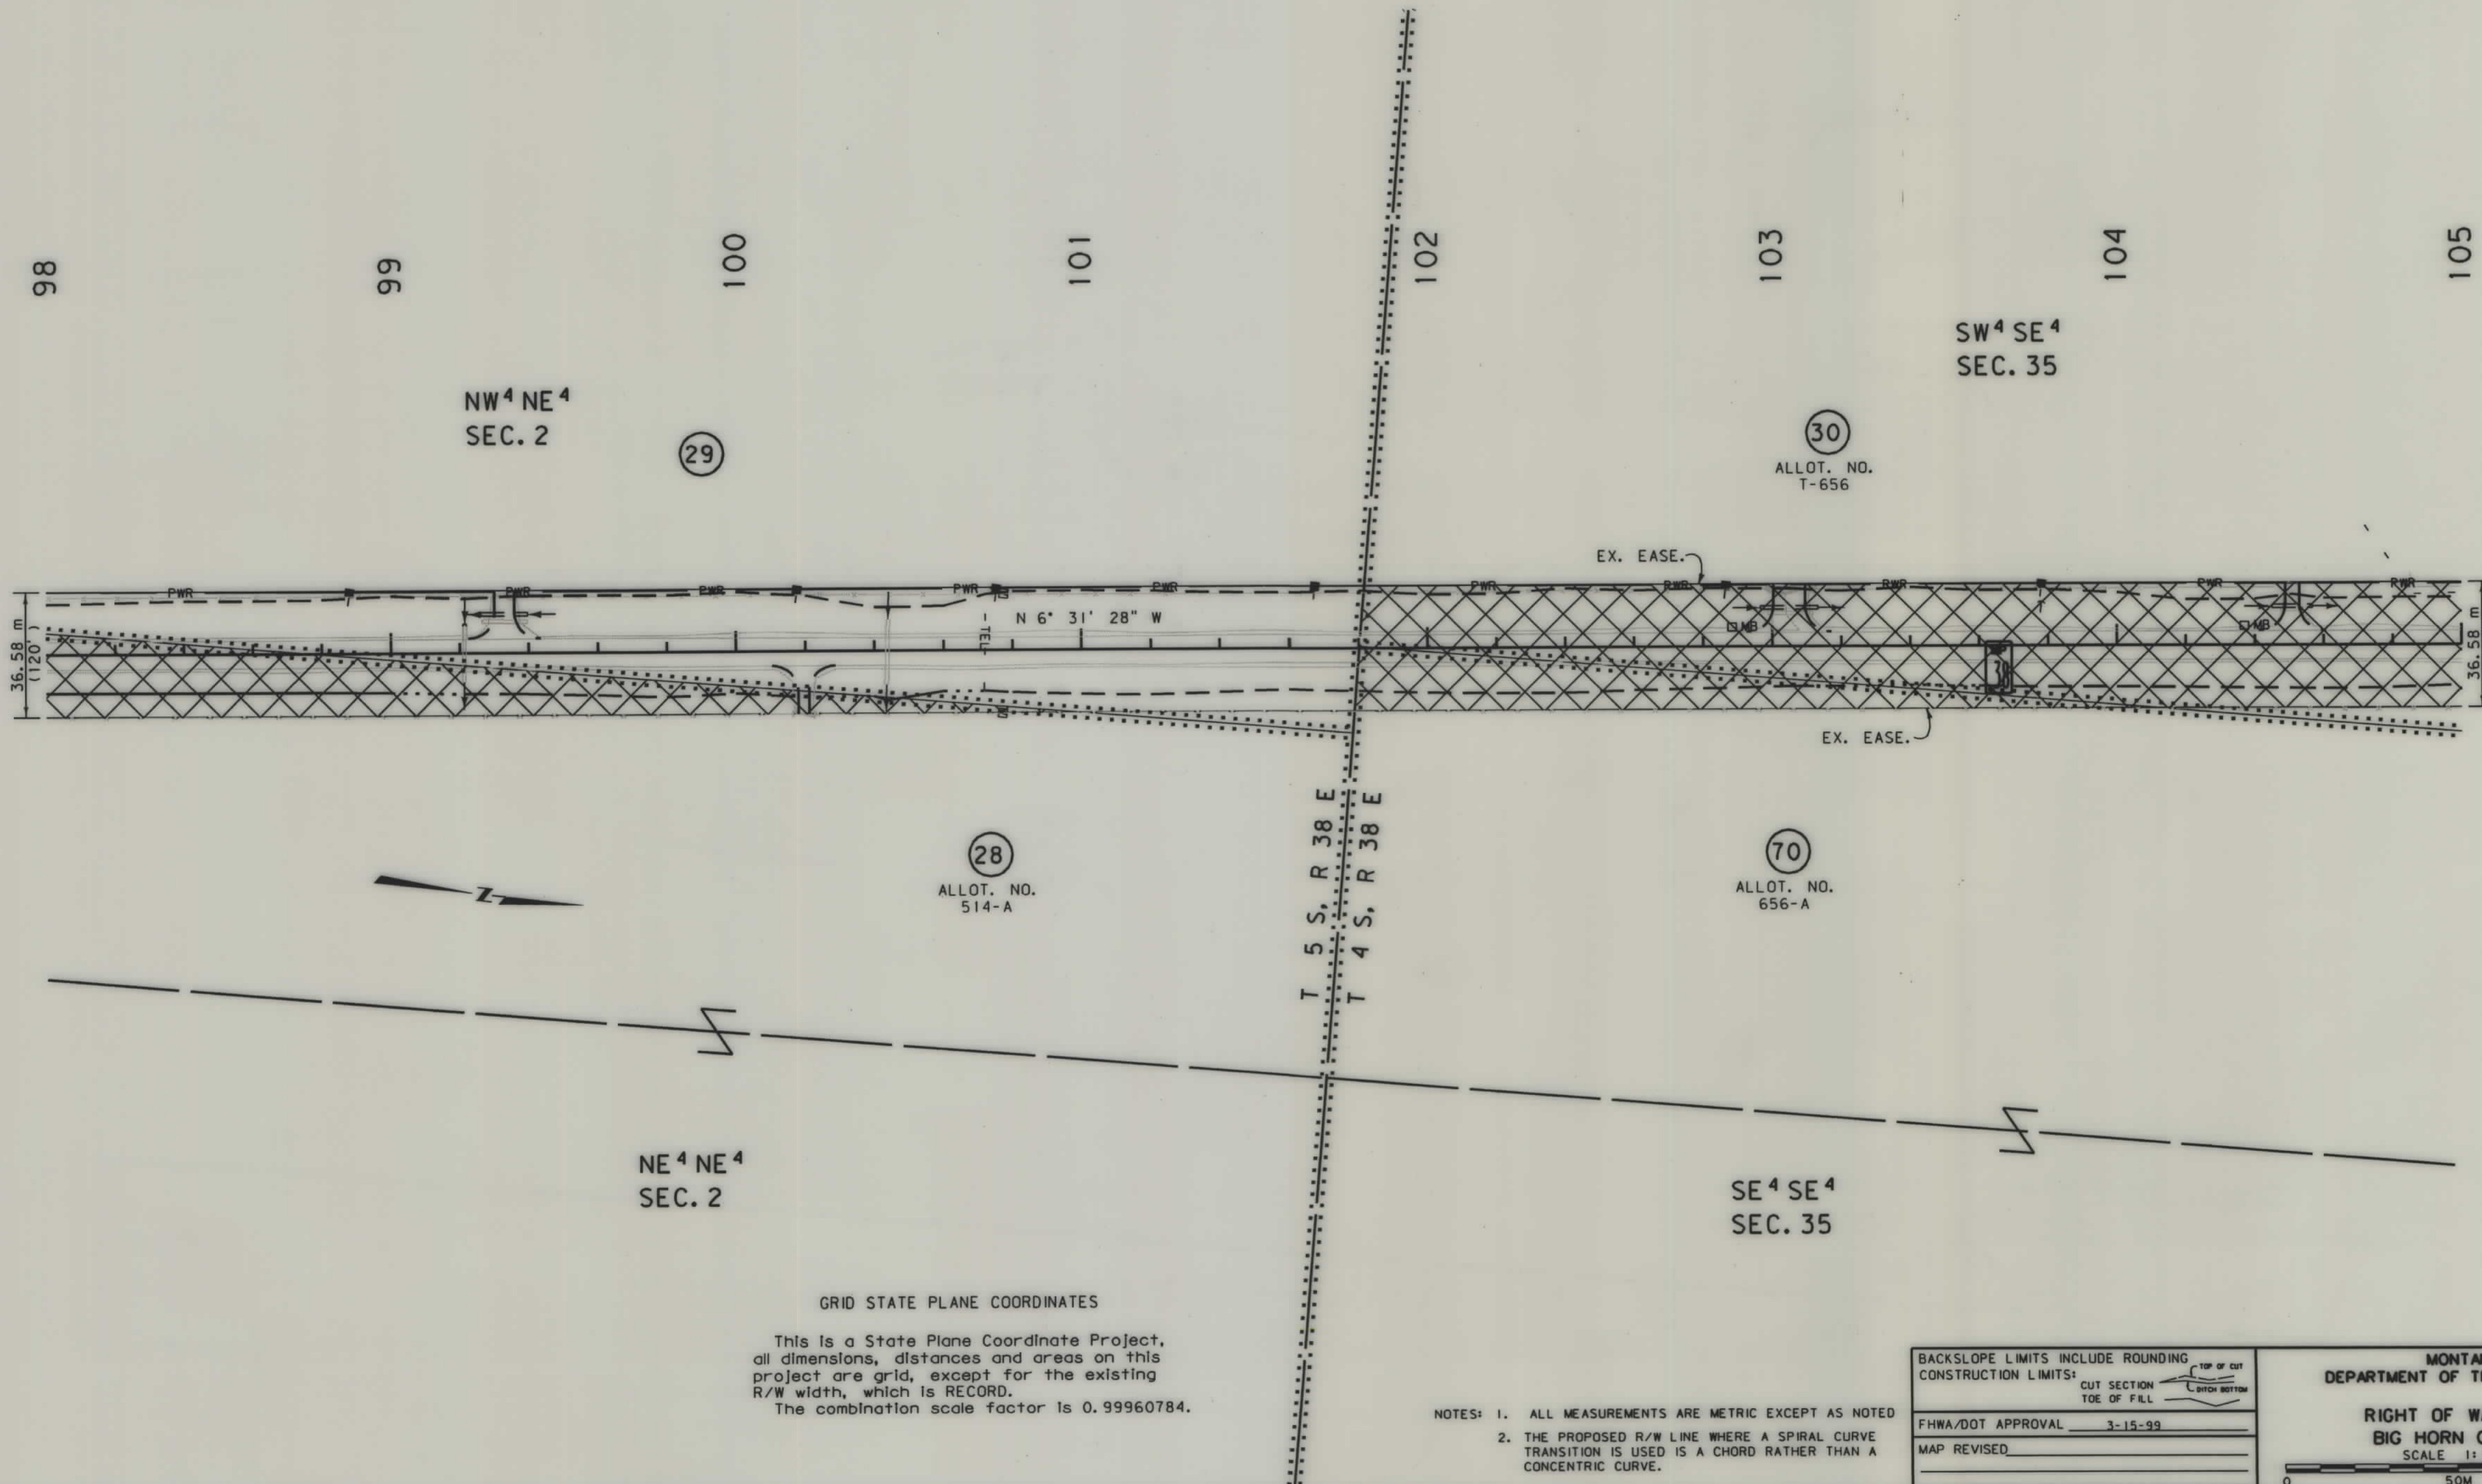

STATE	RIGHT OF WAY ID.	SHEET NO.	TOTAL SHEETS
MONTANA	PLH 314-1(13)32	20	33
PROJECT NUMBER 3681-013			
NORTHERN CHEYENNE BORDER - N			

SEE SHEET NO.2 FOR OWNERSHIP NAMES, ADDRESSES, AREAS, ETC.

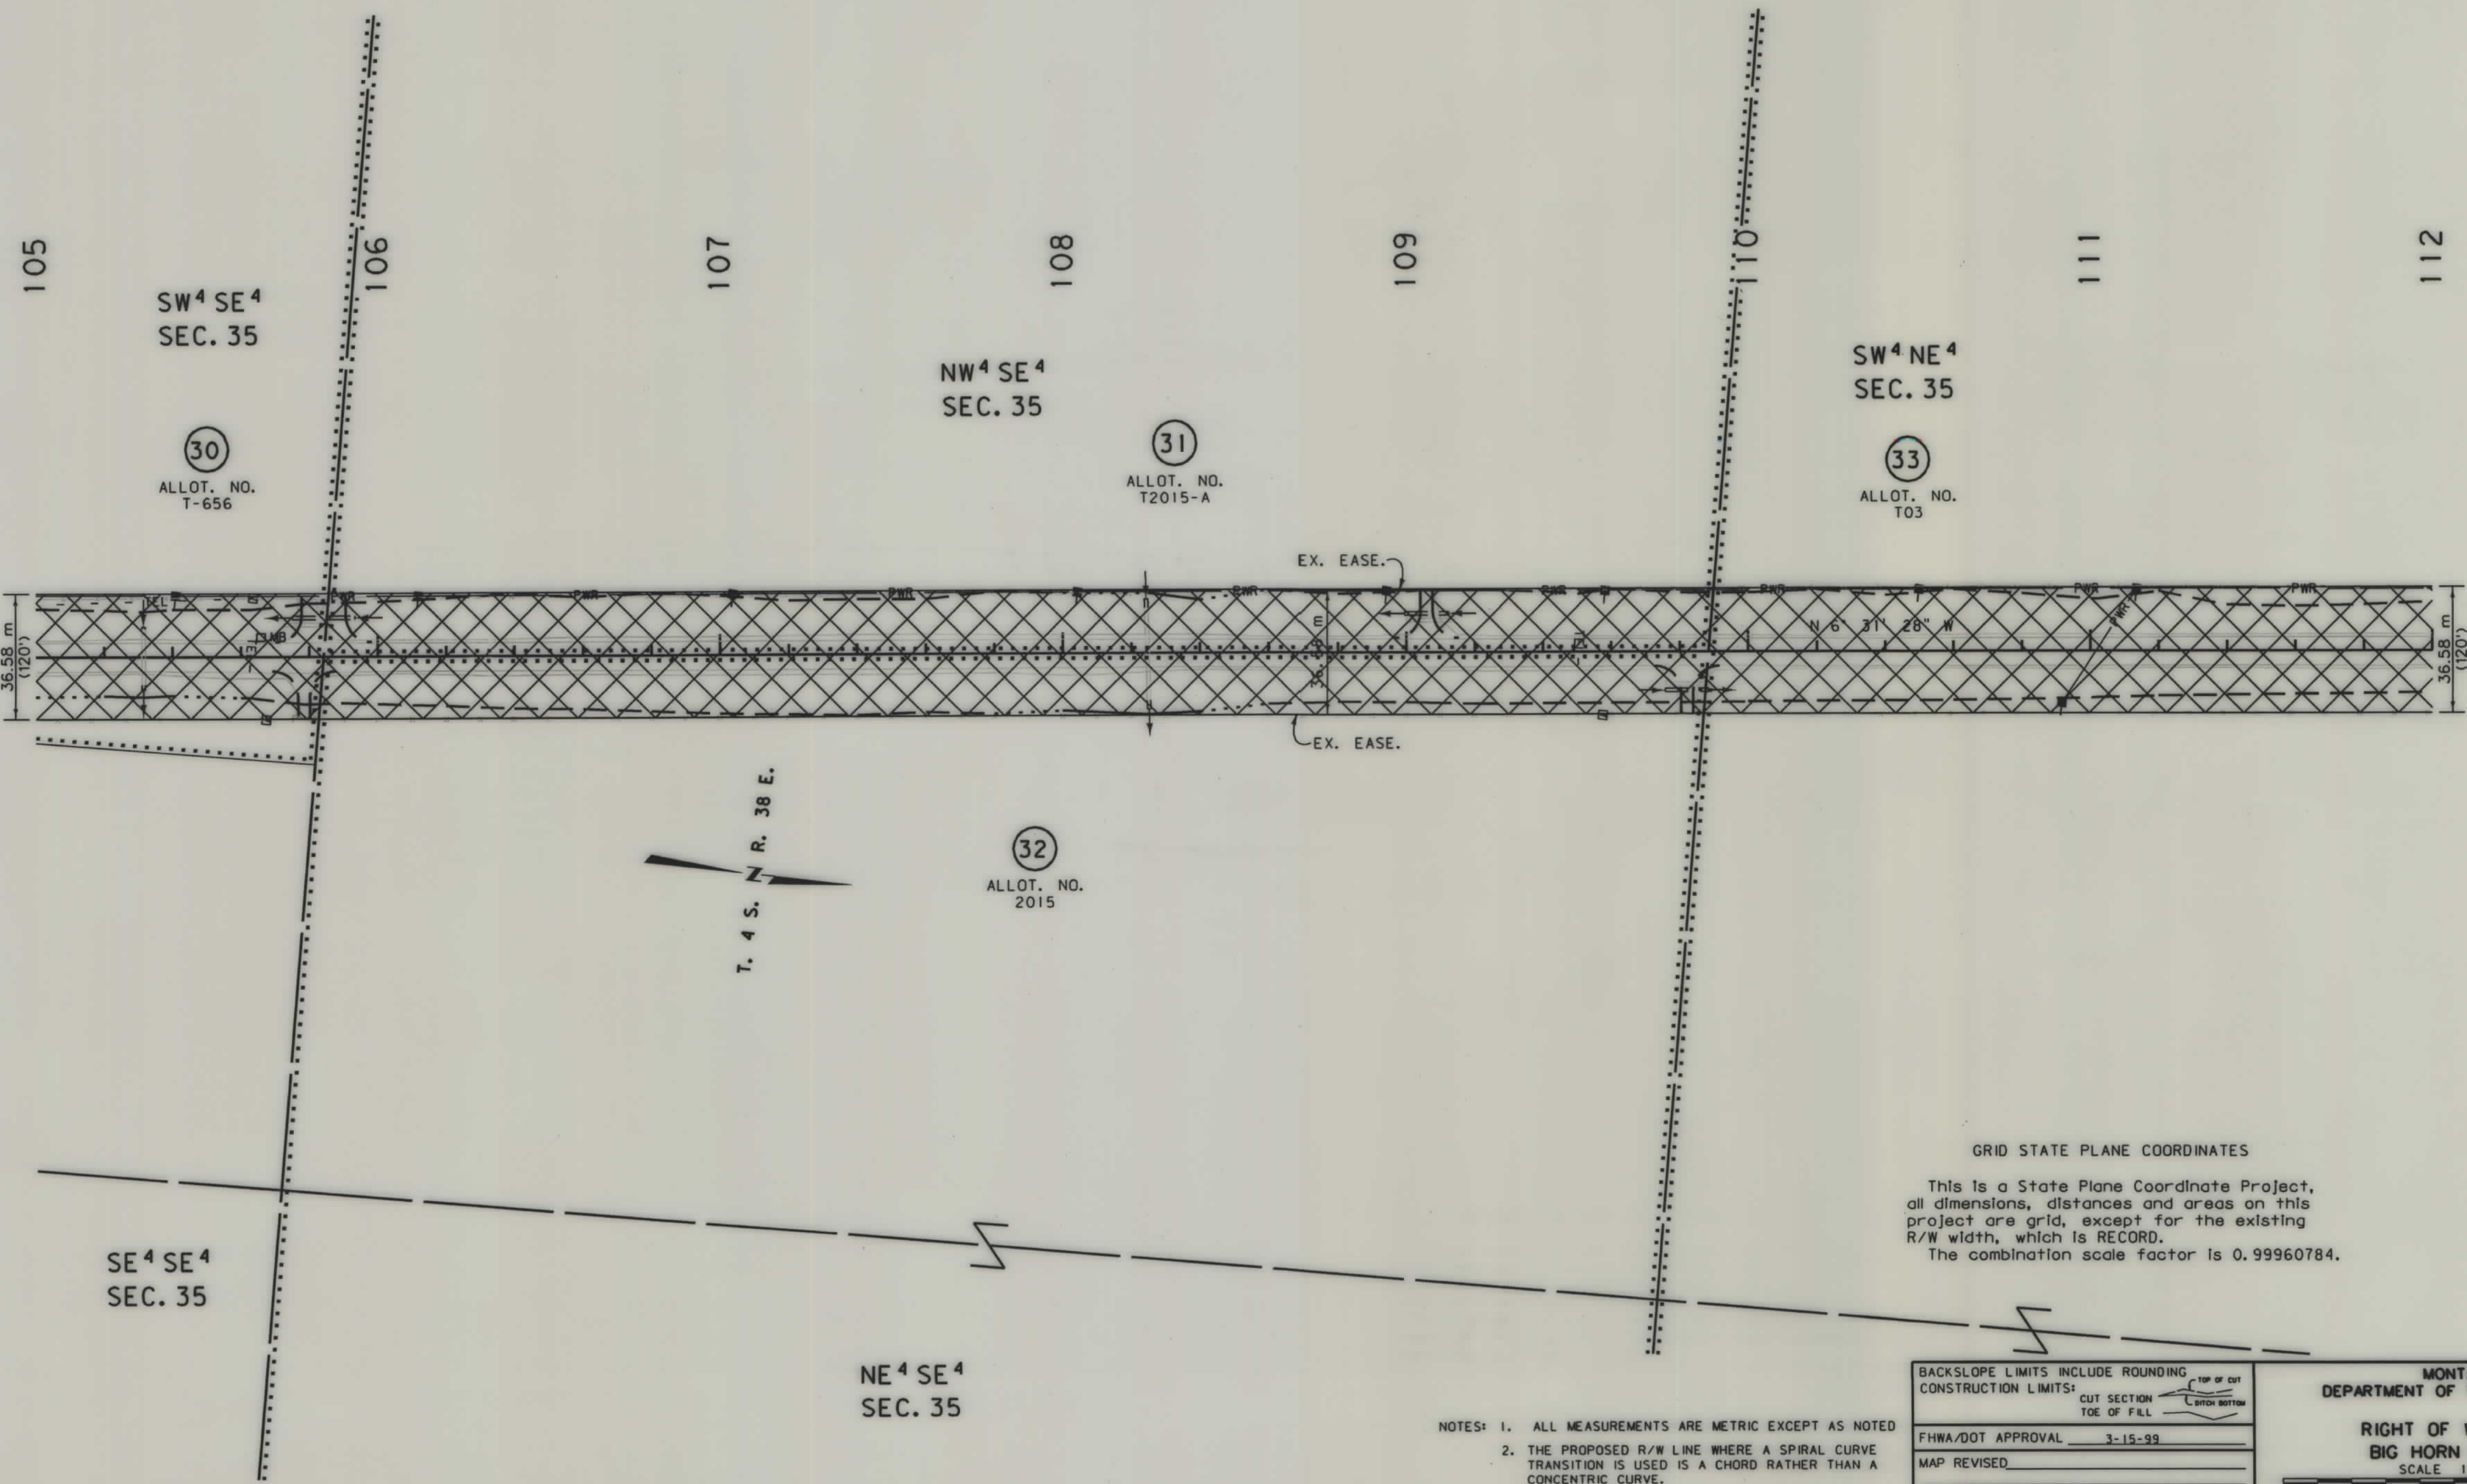


NOTES: 1. ALL MEASUREMENTS ARE METRIC EXCEPT AS NOTED
2. THE PROPOSED R/W LINE WHERE A SPIRAL CURVE TRANSITION IS USED IS A CHORD RATHER THAN A CONCENTRIC CURVE.

BACKSLOPE LIMITS INCLUDE ROUNDING	TOP OF CUT
CONSTRUCTION LIMITS:	CUT SECTION
	TOE OF FILL
FHWA/DOT APPROVAL	3-15-99
MAP REVISED	

MONTANA DEPARTMENT OF TRANSPORTATION
RIGHT OF WAY PLAN
BIG HORN COUNTY
SCALE 1:1000
0 50M 100M

STATE	RIGHT OF WAY ID.	SHEET NO.	TOTAL SHEETS
MONTANA	PLH 314-1(13)32	21	33
PROJECT NUMBER 3681-013			
NORTHERN CHEYENNE BORDER - N			

SEE SHEET NO.2 FOR OWNERSHIP NAMES, ADDRESSES, AREAS, ETC.

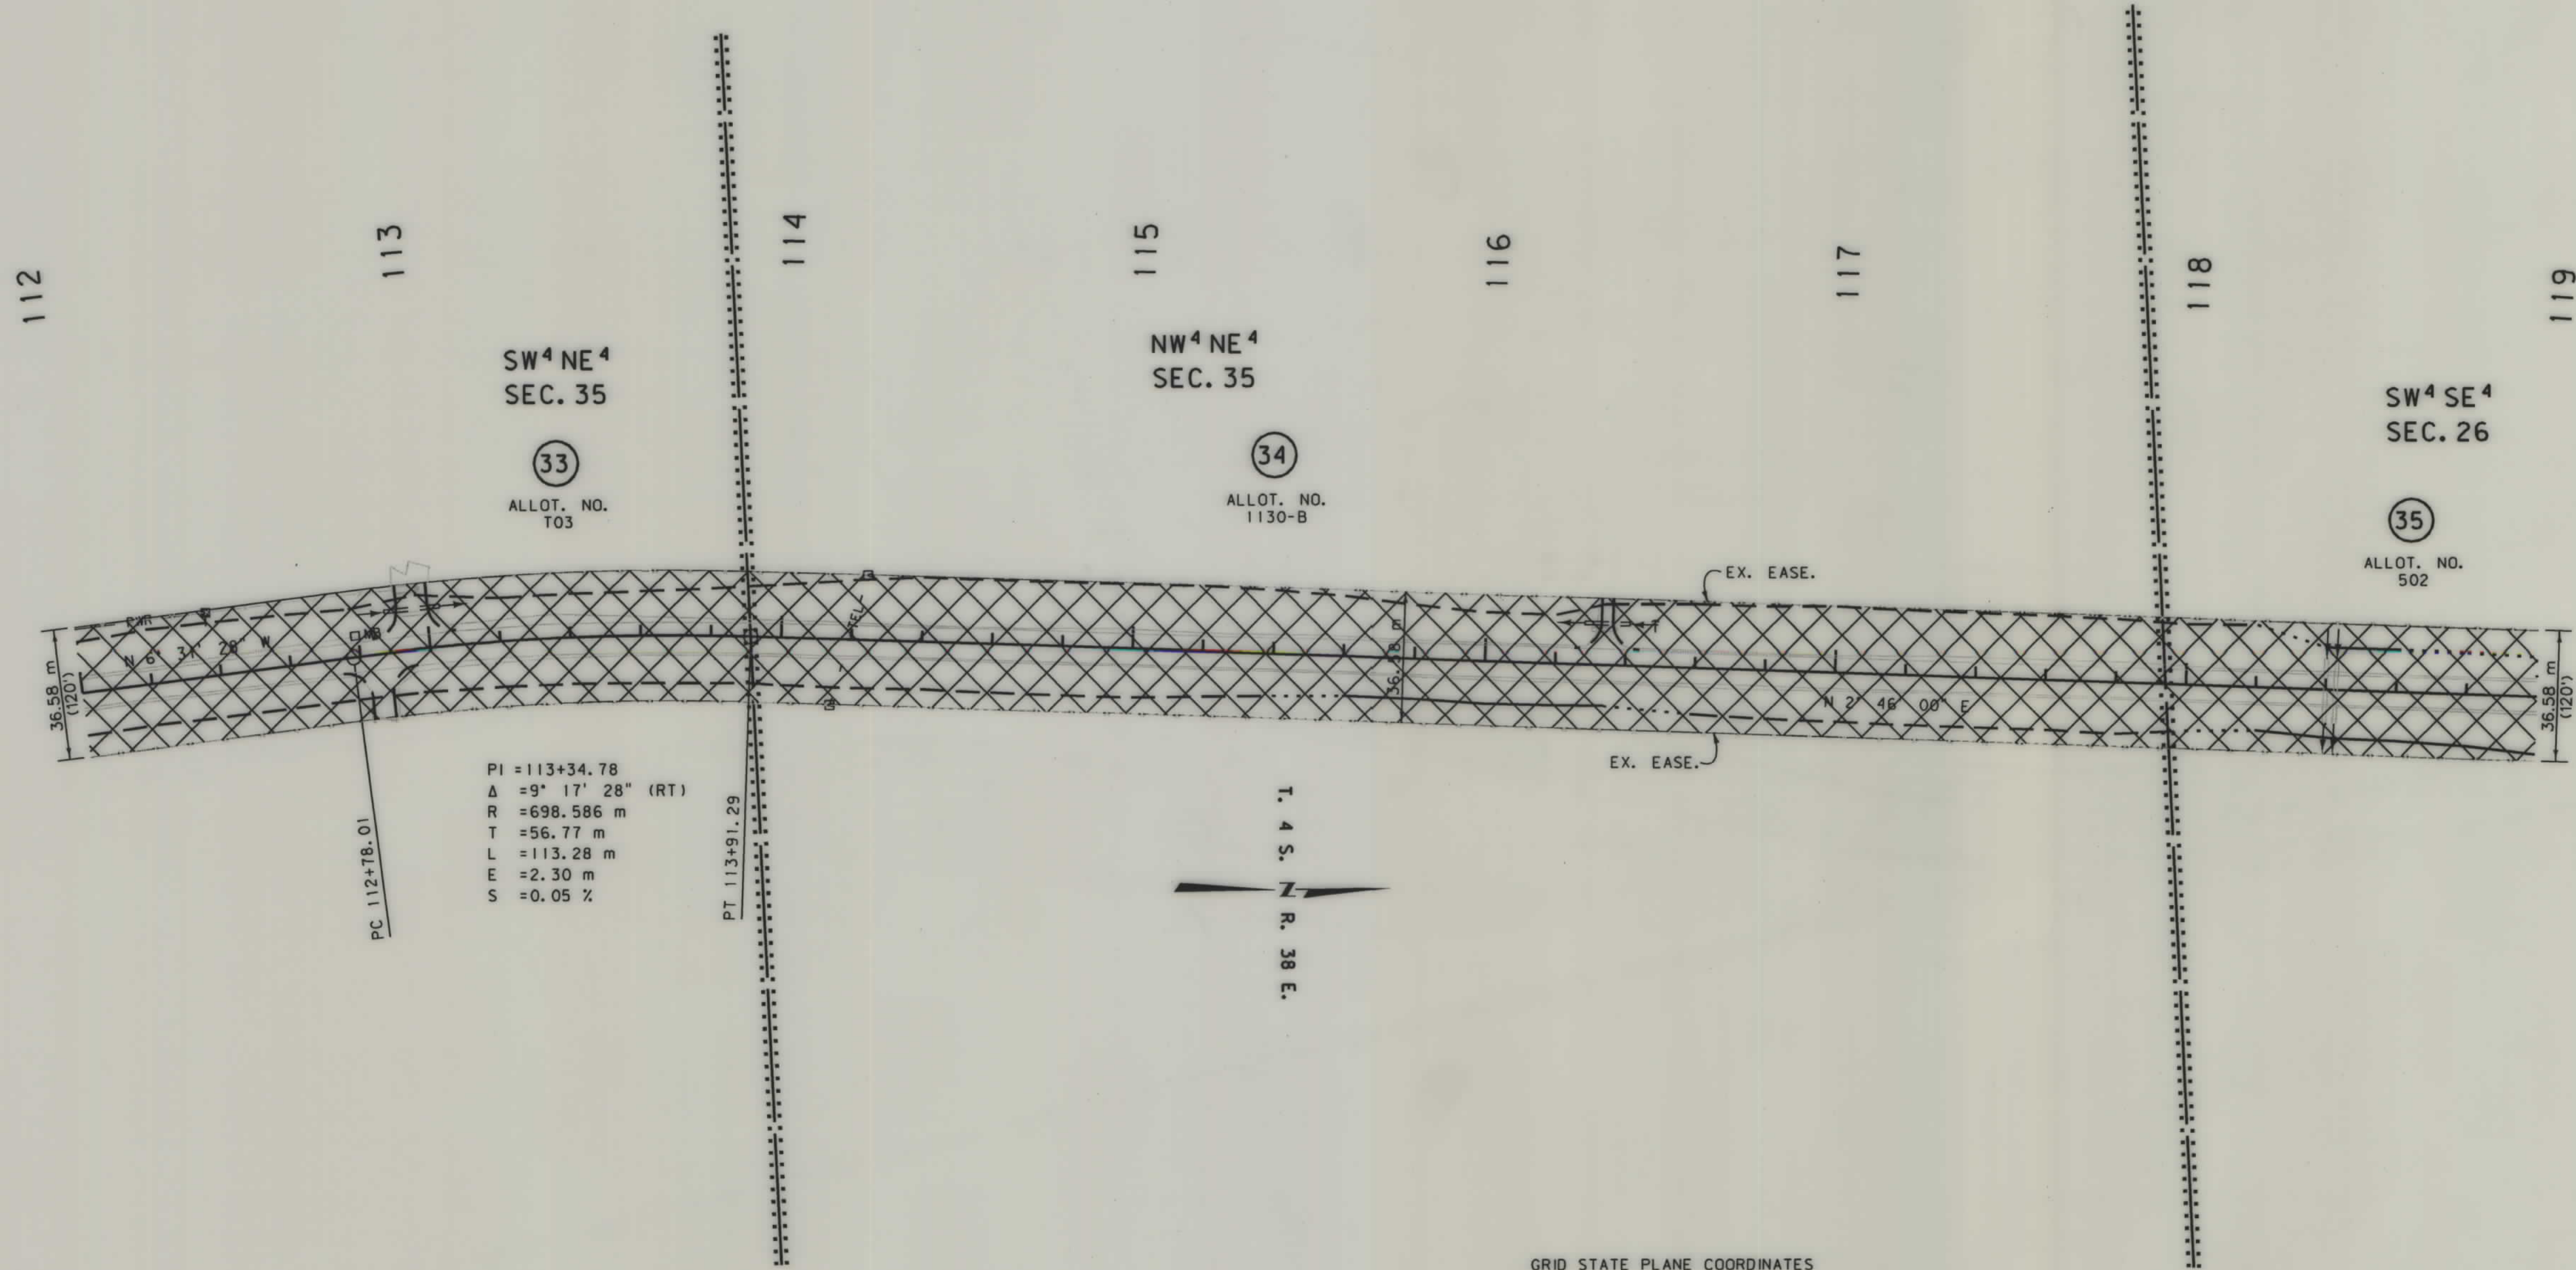

GRID STATE PLANE COORDINATES

This is a State Plane Coordinate Project, all dimensions, distances and areas on this project are grid, except for the existing R/W width, which is RECORD.
The combination scale factor is 0.99960784 from BOP to P.C. Sta 112+78.01 and 0.99957435 from Sta 112+78.01 to EOP.


- NOTES: 1. ALL MEASUREMENTS ARE METRIC EXCEPT AS NOTED
2. THE PROPOSED R/W LINE WHERE A SPIRAL CURVE TRANSITION IS USED IS A CHORD RATHER THAN A CONCENTRIC CURVE.

BACKSLOPE LIMITS INCLUDE ROUNDING	TOP OF CUT
CONSTRUCTION LIMITS:	CUT SECTION
	TOE OF FILL
FHWA/DOT APPROVAL	3-15-99
MAP REVISED	

MONTANA DEPARTMENT OF TRANSPORTATION
RIGHT OF WAY PLAN
BIG HORN COUNTY
SCALE 1:1000

SEE SHEET NO.2 FOR OWNERSHIP NAMES, ADDRESSES, AREAS, ETC.

STATE	RIGHT OF WAY ID.	SHEET NO.	TOTAL SHEETS
MONTANA	PLH 314-1(13)32	22	33
PROJECT NUMBER 3681-013			
NORTHERN CHEYENNE BORDER - N			

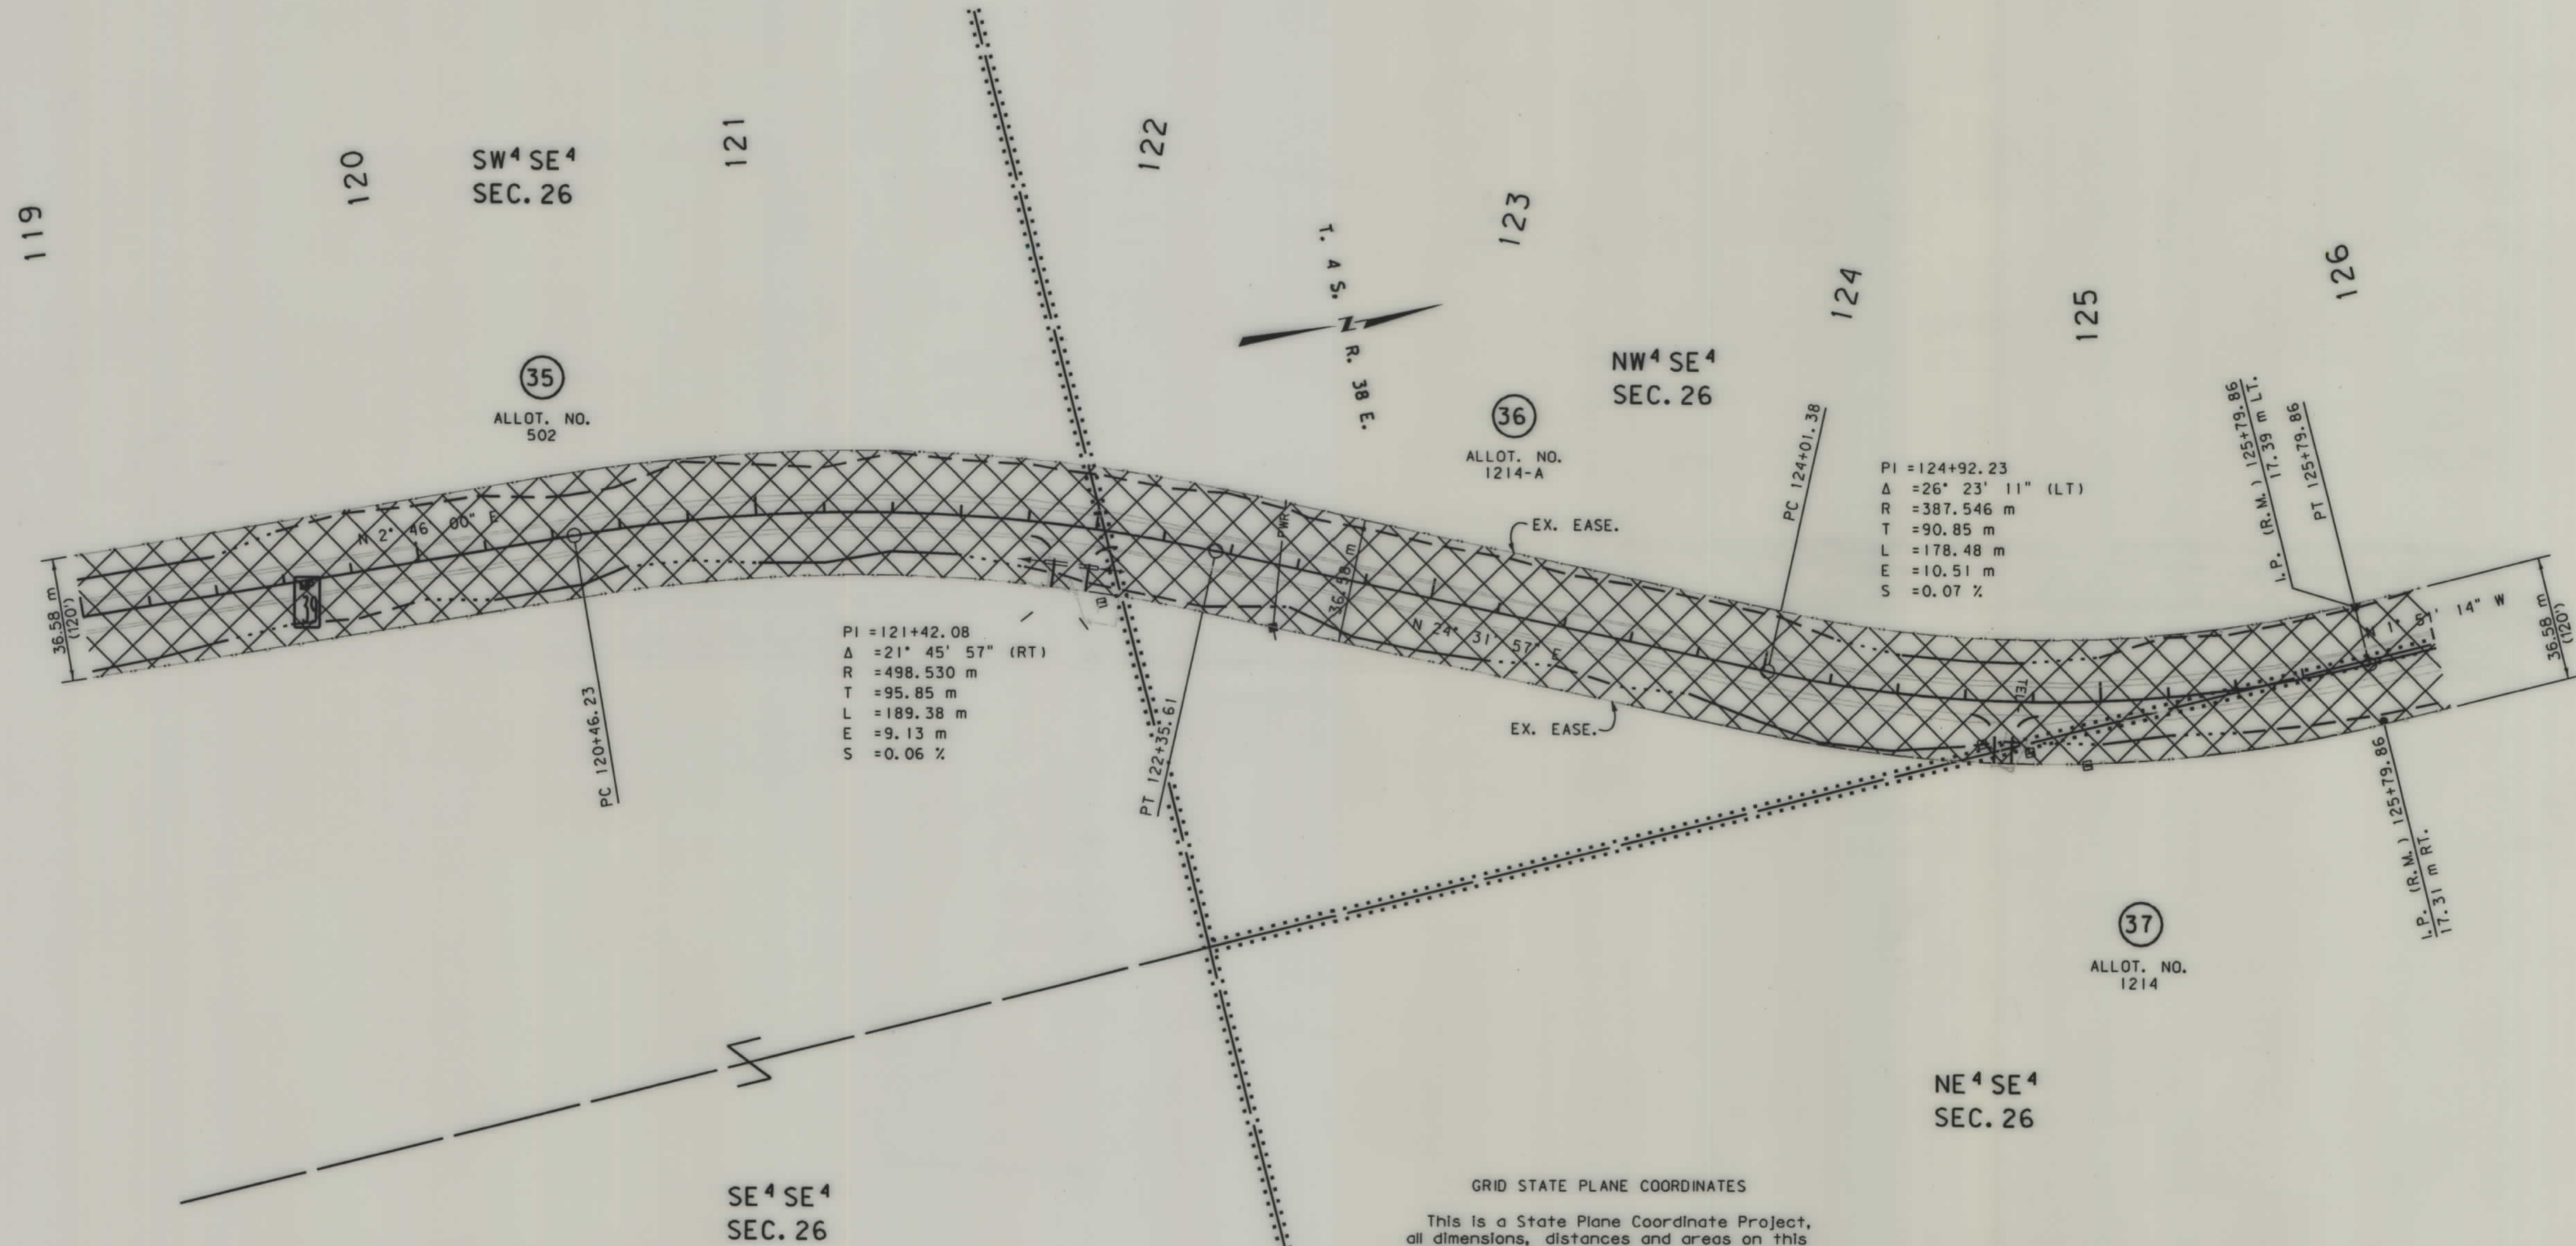

GRID STATE PLANE COORDINATES

This is a State Plane Coordinate Project, all dimensions, distances and areas on this project are grid, except for the existing R/W width, which is RECORD.
The combination scale factor is 0.99957435.


- NOTES: 1. ALL MEASUREMENTS ARE METRIC EXCEPT AS NOTED
2. THE PROPOSED R/W LINE WHERE A SPIRAL CURVE TRANSITION IS USED IS A CHORD RATHER THAN A CONCENTRIC CURVE.

BACKSLOPE LIMITS INCLUDE ROUNDING	TOP OF CUT
CONSTRUCTION LIMITS:	CUT SECTION
	TOE OF FILL
	DITCH BOTTOM
FHWA/DOT APPROVAL	3-15-99
MAP REVISED	

MONTANA
DEPARTMENT OF TRANSPORTATION


RIGHT OF WAY PLAN
BIG HORN COUNTY

SCALE 1:1000

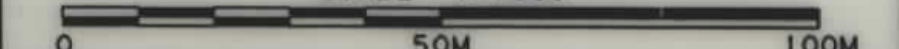

SEE SHEET NO.2 FOR OWNERSHIP NAMES, ADDRESSES, AREAS, ETC.

STATE	RIGHT OF WAY ID.	SHEET NO.	TOTAL SHEETS
MONTANA	PLH 314-1(13)32	23	33
PROJECT NUMBER 3681-013			
NORTHERN CHEYENNE BORDER - N			

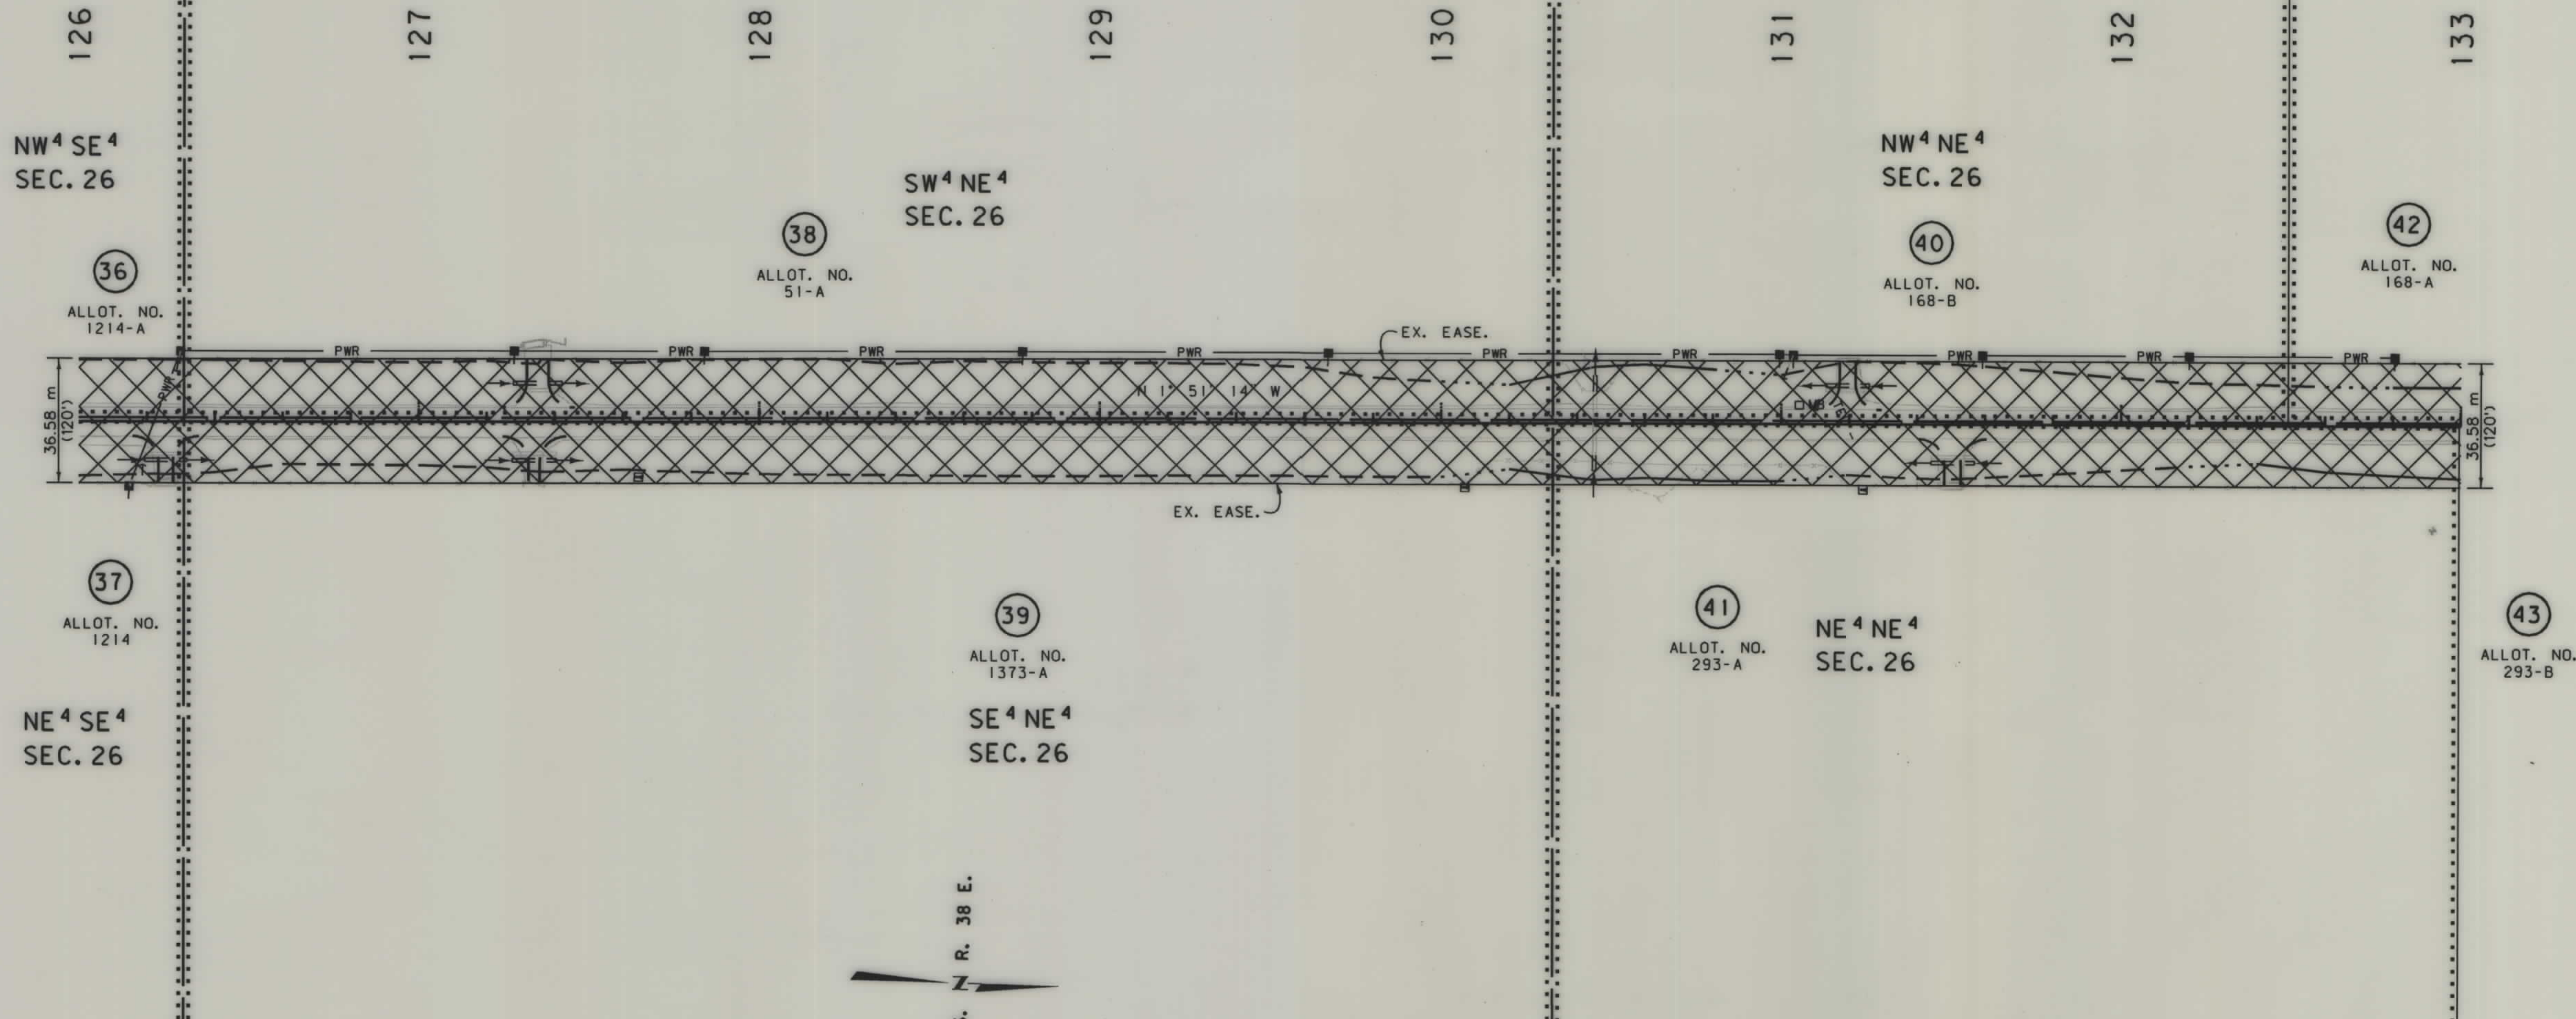

GRID STATE PLANE COORDINATES


This is a State Plane Coordinate Project, all dimensions, distances and areas on this project are grid, except for the existing R/W width, which is RECORD.
The combination scale factor is 0.99957435.

- NOTES: 1. ALL MEASUREMENTS ARE METRIC EXCEPT AS NOTED
2. THE PROPOSED R/W LINE WHERE A SPIRAL CURVE TRANSITION IS USED IS A CHORD RATHER THAN A CONCENTRIC CURVE.

BACKSLOPE LIMITS INCLUDE ROUNDING	
CONSTRUCTION LIMITS:	
CUT SECTION	TOE OF CUT
TOE OF FILL	BATCH BOTTOM
FHWA/DOT APPROVAL 3-15-99	
MAP REVISED	


MONTANA
DEPARTMENT OF TRANSPORTATION

RIGHT OF WAY PLAN
BIG HORN COUNTY
SCALE 1:1000

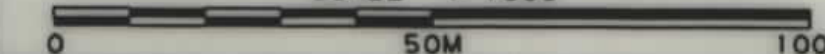

SEE SHEET NO.2 FOR OWNERSHIP NAMES, ADDRESSES, AREAS, ETC.

STATE	RIGHT OF WAY ID.	SHEET NO.	TOTAL SHEETS
MONTANA	PLH 314-1(13)32	24	33
PROJECT NUMBER 3681-013			
NORTHERN CHEYENNE BORDER - N			

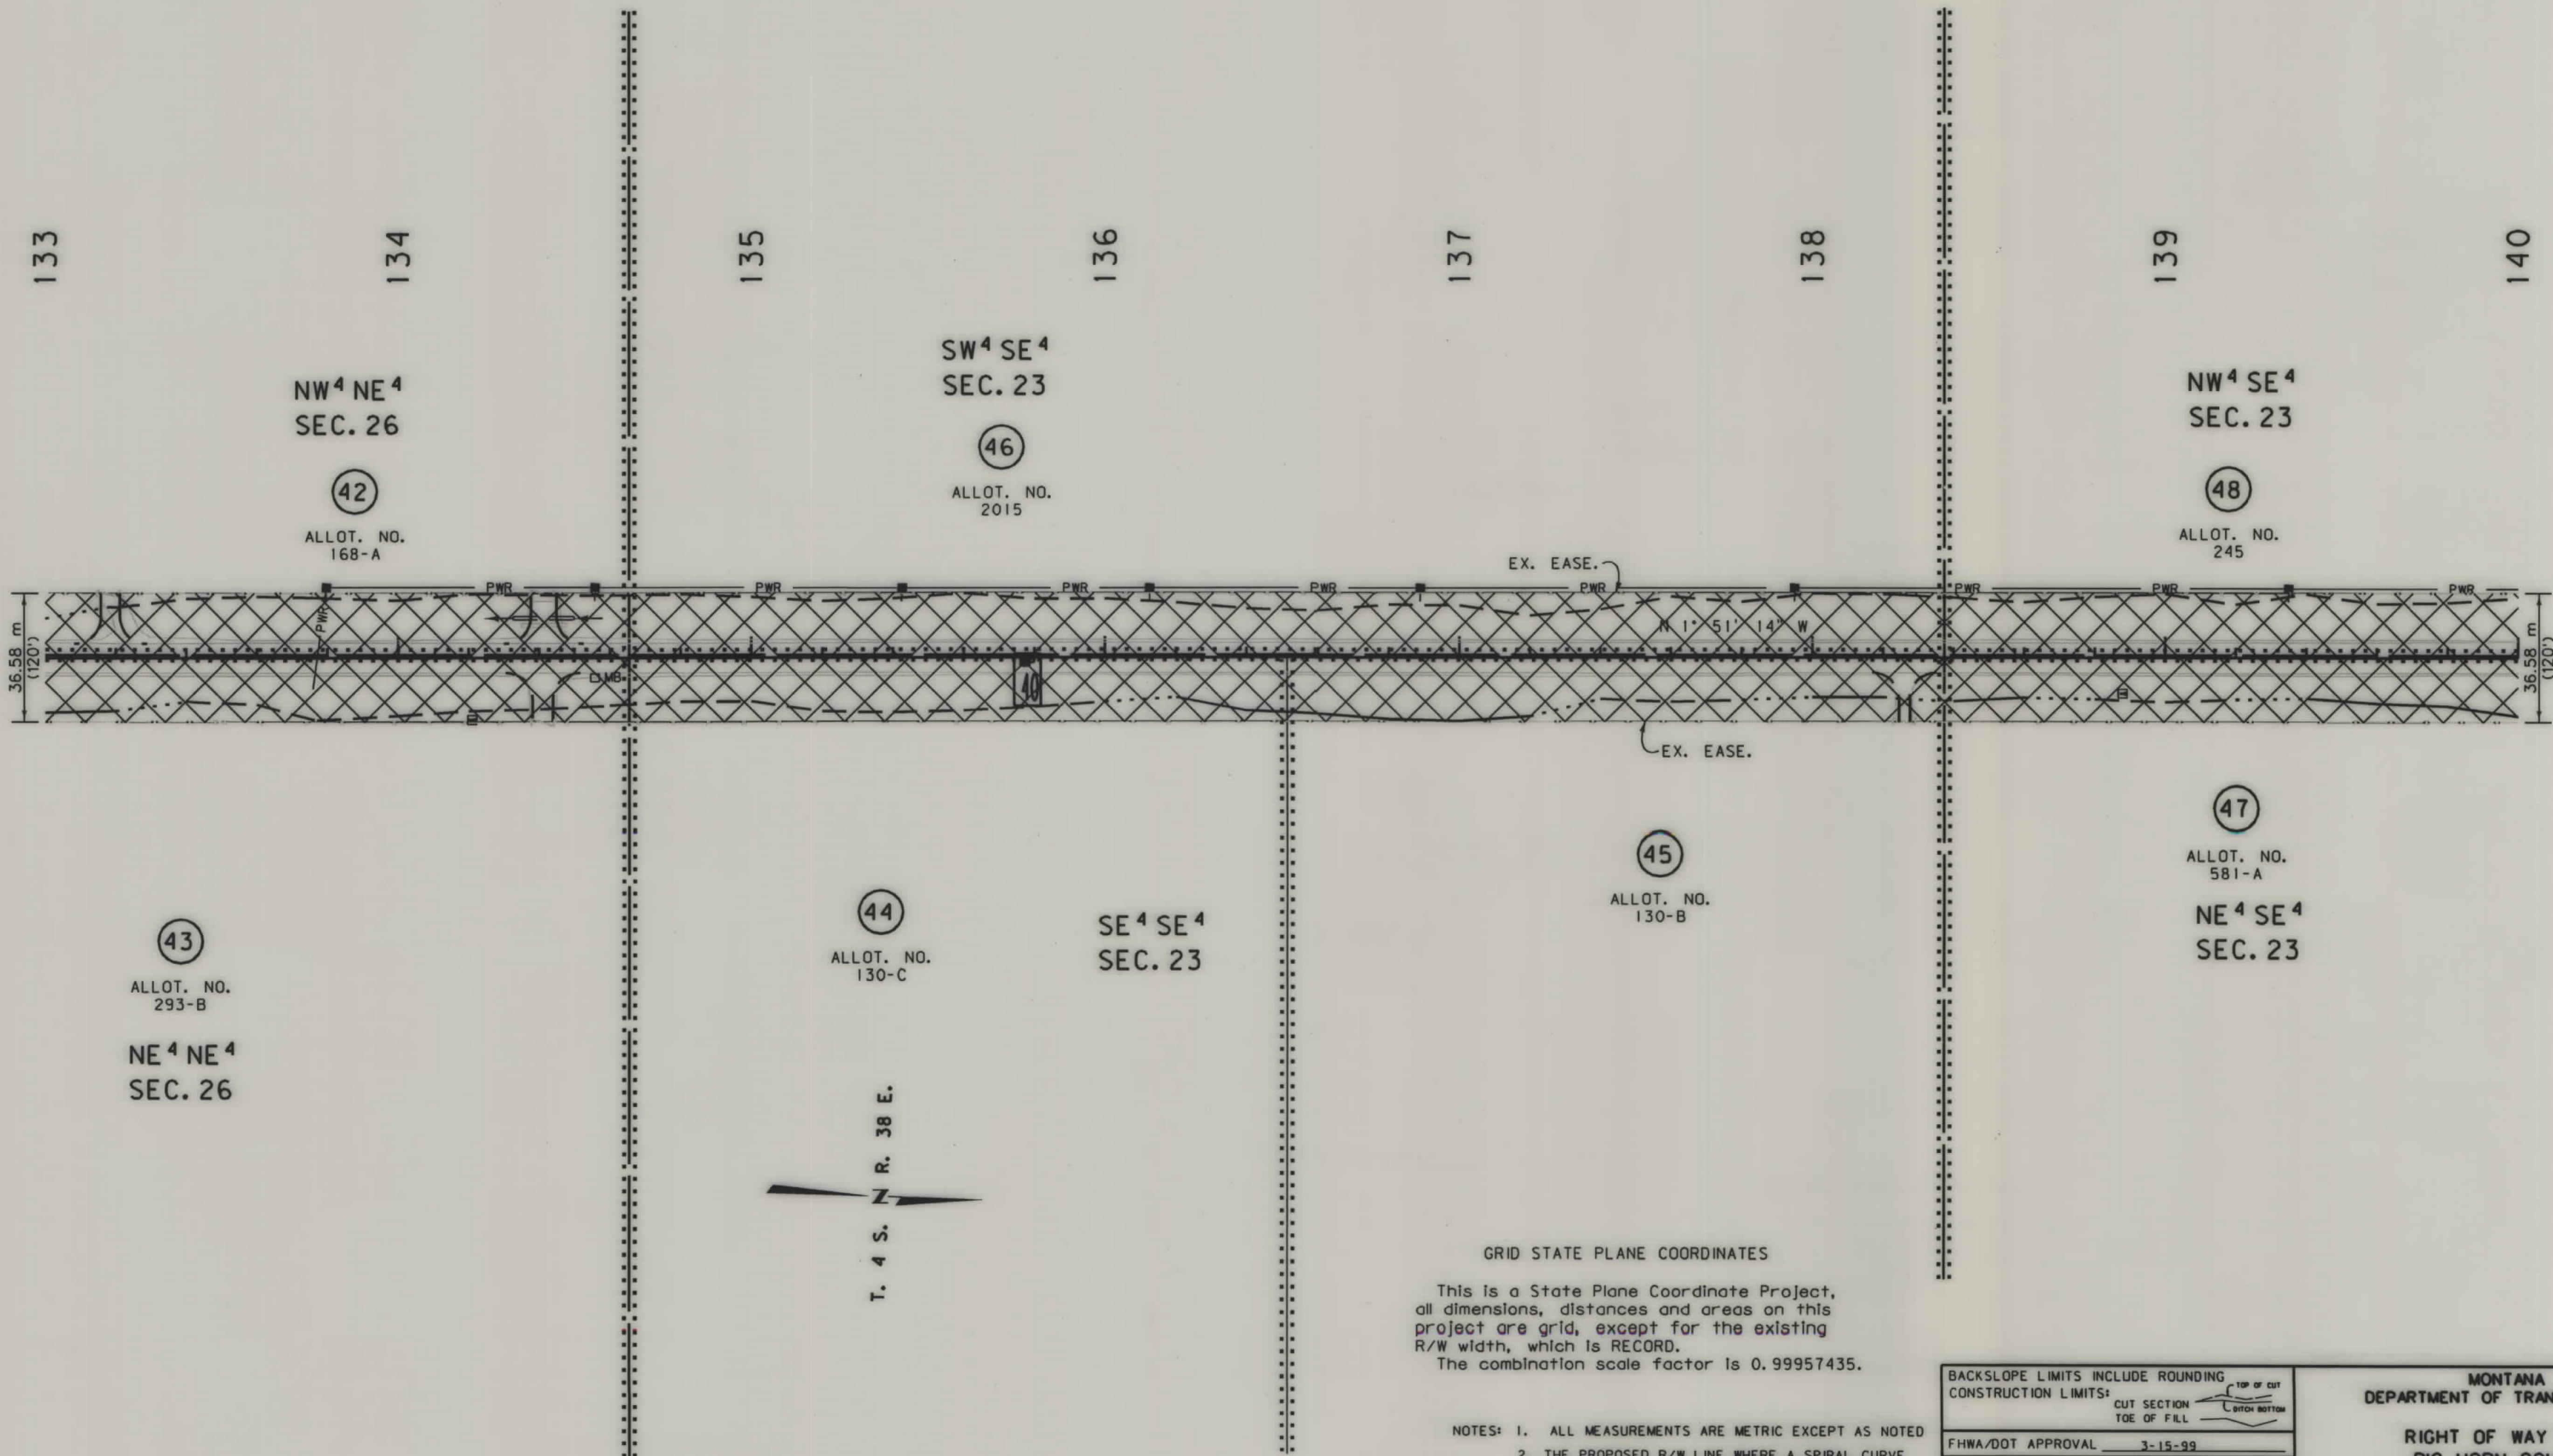

GRID STATE PLANE COORDINATES

This is a State Plane Coordinate Project, all dimensions, distances and areas on this project are grid, except for the existing R/W width, which is RECORD.

The combination scale factor is 0.99957435.

- NOTES: 1. ALL MEASUREMENTS ARE METRIC EXCEPT AS NOTED
2. THE PROPOSED R/W LINE WHERE A SPIRAL CURVE TRANSITION IS USED IS A CHORD RATHER THAN A CONCENTRIC CURVE.

BACKSLOPE LIMITS INCLUDE ROUNDING	TOP OF CUT
CONSTRUCTION LIMITS:	CUT SECTION
	TOE OF FILL
	TOE OF FILL
FHWA/DOT APPROVAL	3-15-99
MAP REVISED	

MONTANA
DEPARTMENT OF TRANSPORTATION


RIGHT OF WAY PLAN
BIG HORN COUNTY

SCALE 1:1000

0 50M 100M

SEE SHEET NO.2 FOR OWNERSHIP NAMES, ADDRESSES, AREAS, ETC.

STATE	RIGHT OF WAY ID.	SHEET NO.	TOTAL SHEETS
MONTANA	PLH 314-1(13)32	25	33
PROJECT NUMBER 3681-013			
NORTHERN CHEYENNE BORDER - N			

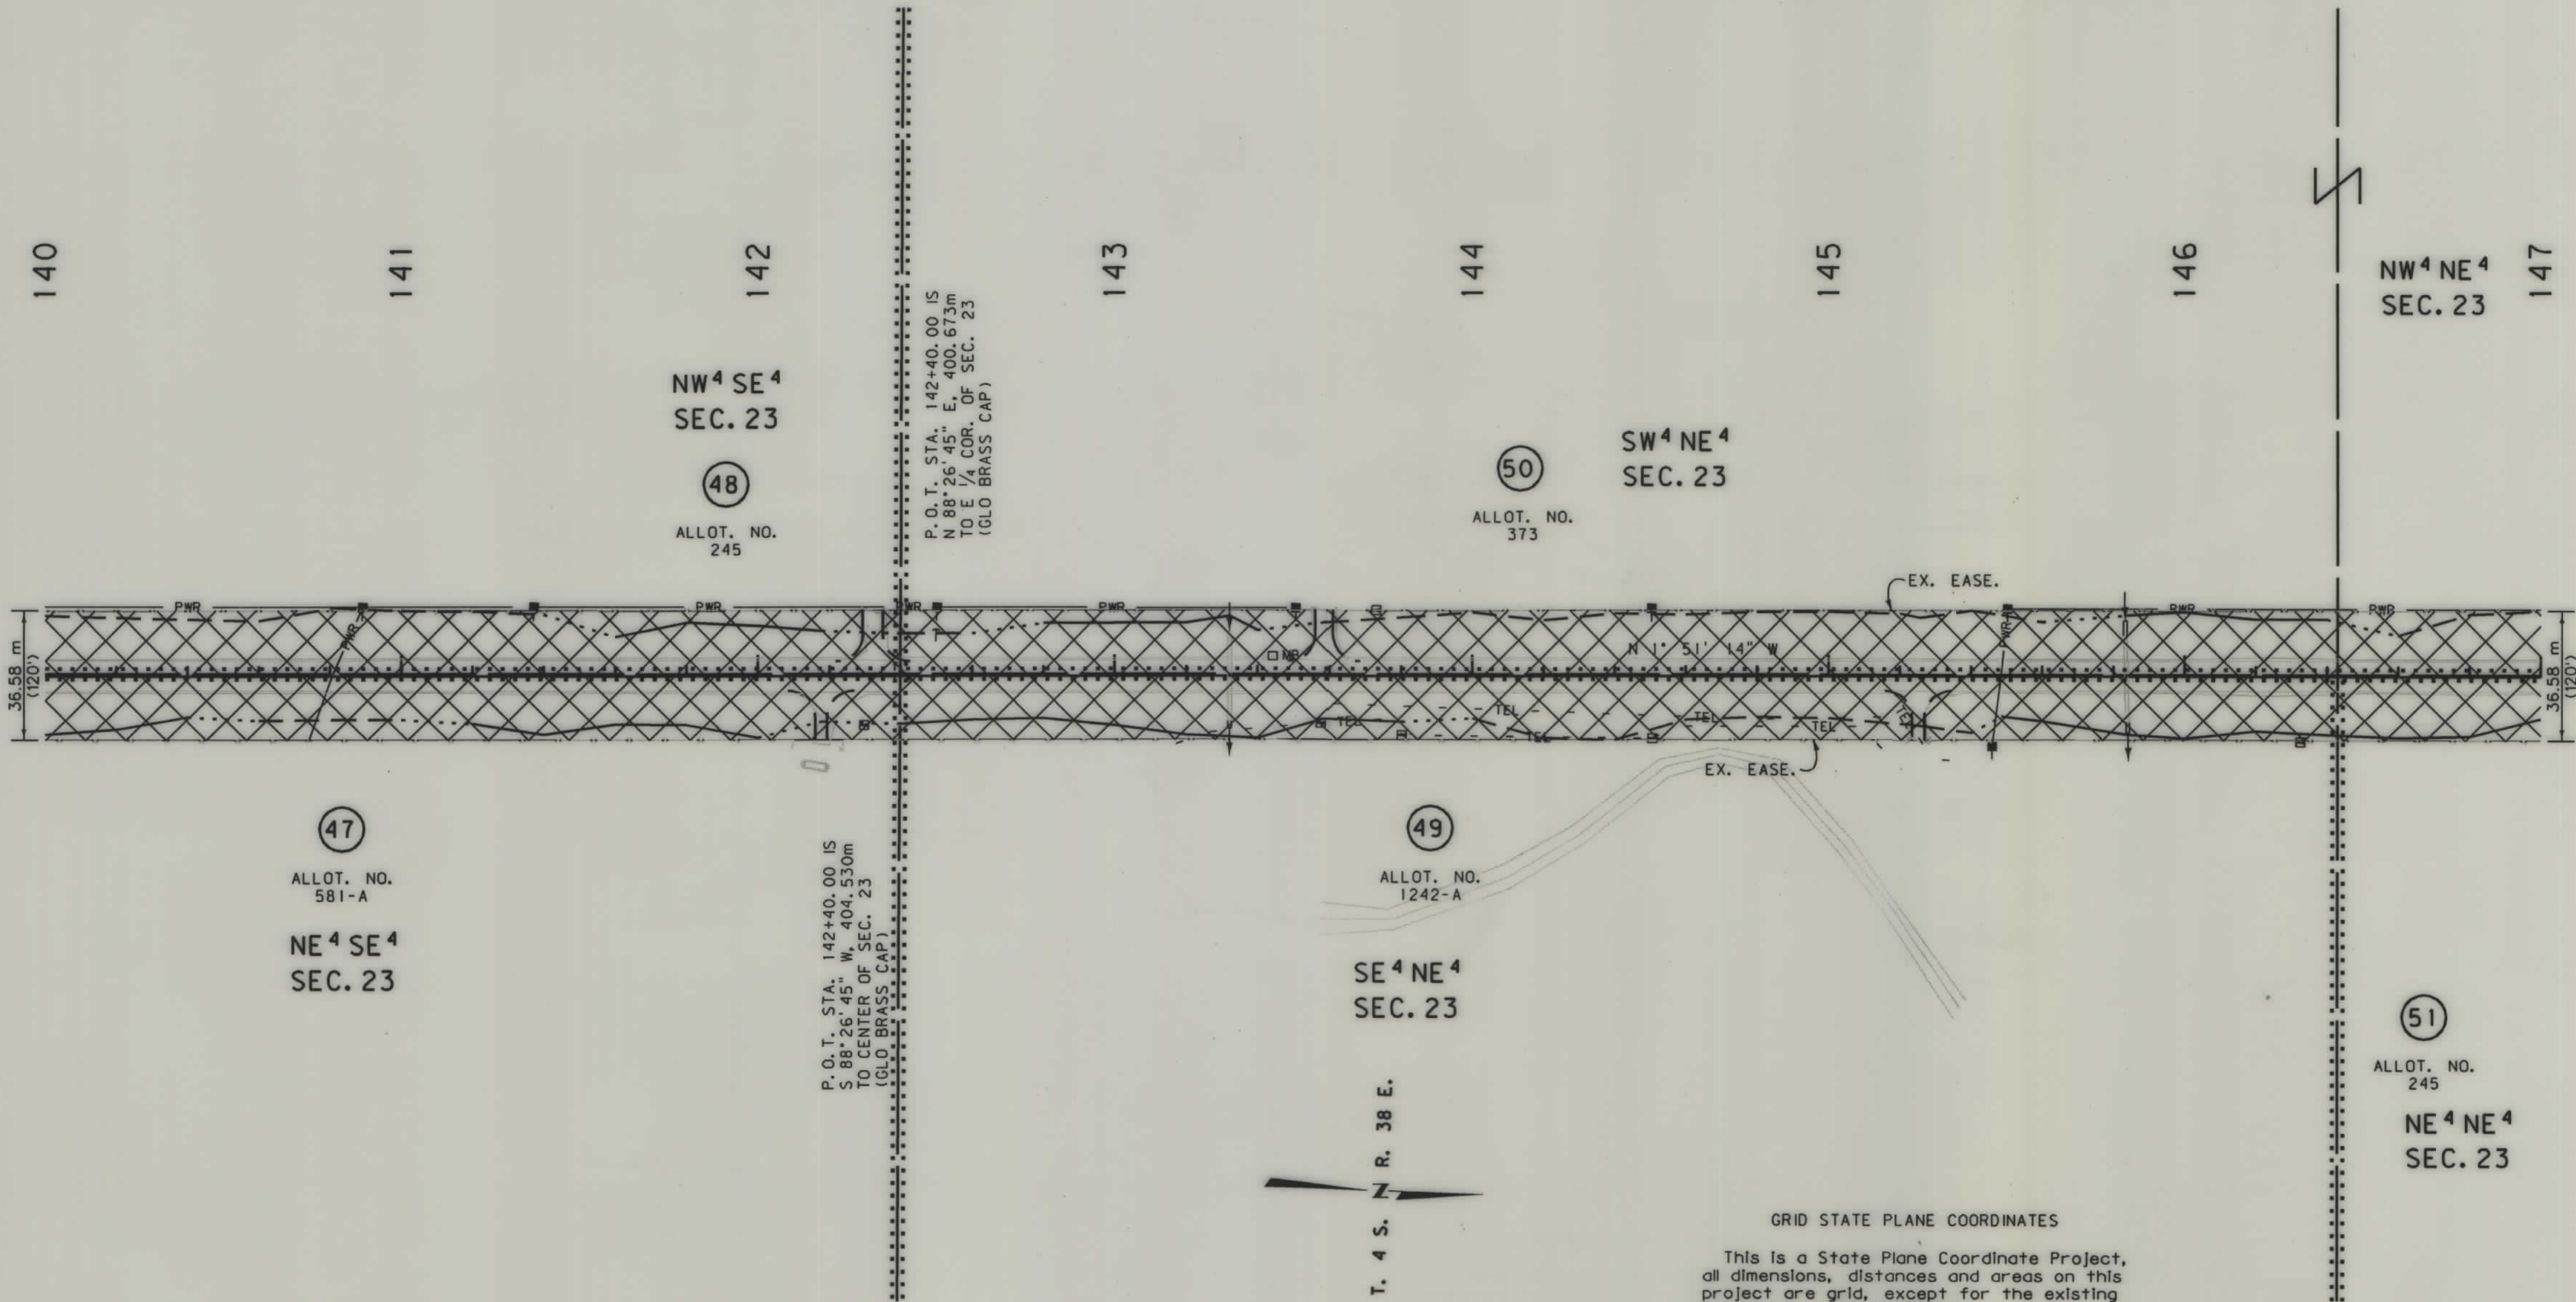

GRID STATE PLANE COORDINATES

This is a State Plane Coordinate Project, all dimensions, distances and areas on this project are grid, except for the existing R/W width, which is RECORD.

The combination scale factor is 0.99957435.

- NOTES: 1. ALL MEASUREMENTS ARE METRIC EXCEPT AS NOTED
2. THE PROPOSED R/W LINE WHERE A SPIRAL CURVE TRANSITION IS USED IS A CHORD RATHER THAN A CONCENTRIC CURVE.

BACKSLOPE LIMITS INCLUDE ROUNDING

CONSTRUCTION LIMITS:

CUT SECTION TOE OF FILL

TOP OF CUT

SWITCH BOTTOM

FHWA/DOT APPROVAL 3-15-99

MAP REVISED

MONTANA DEPARTMENT OF TRANSPORTATION

RIGHT OF WAY PLAN


BIG HORN COUNTY

SCALE 1:1000

0 50M 100M

SEE SHEET NO.2 FOR OWNERSHIP NAMES, ADDRESSES, AREAS, ETC.

STATE	RIGHT OF WAY ID.	SHEET NO.	TOTAL SHEETS
MONTANA	PLH 314-1(13)32	26	33
PROJECT NUMBER 3681-013			
NORTHERN CHEYENNE BORDER - N			

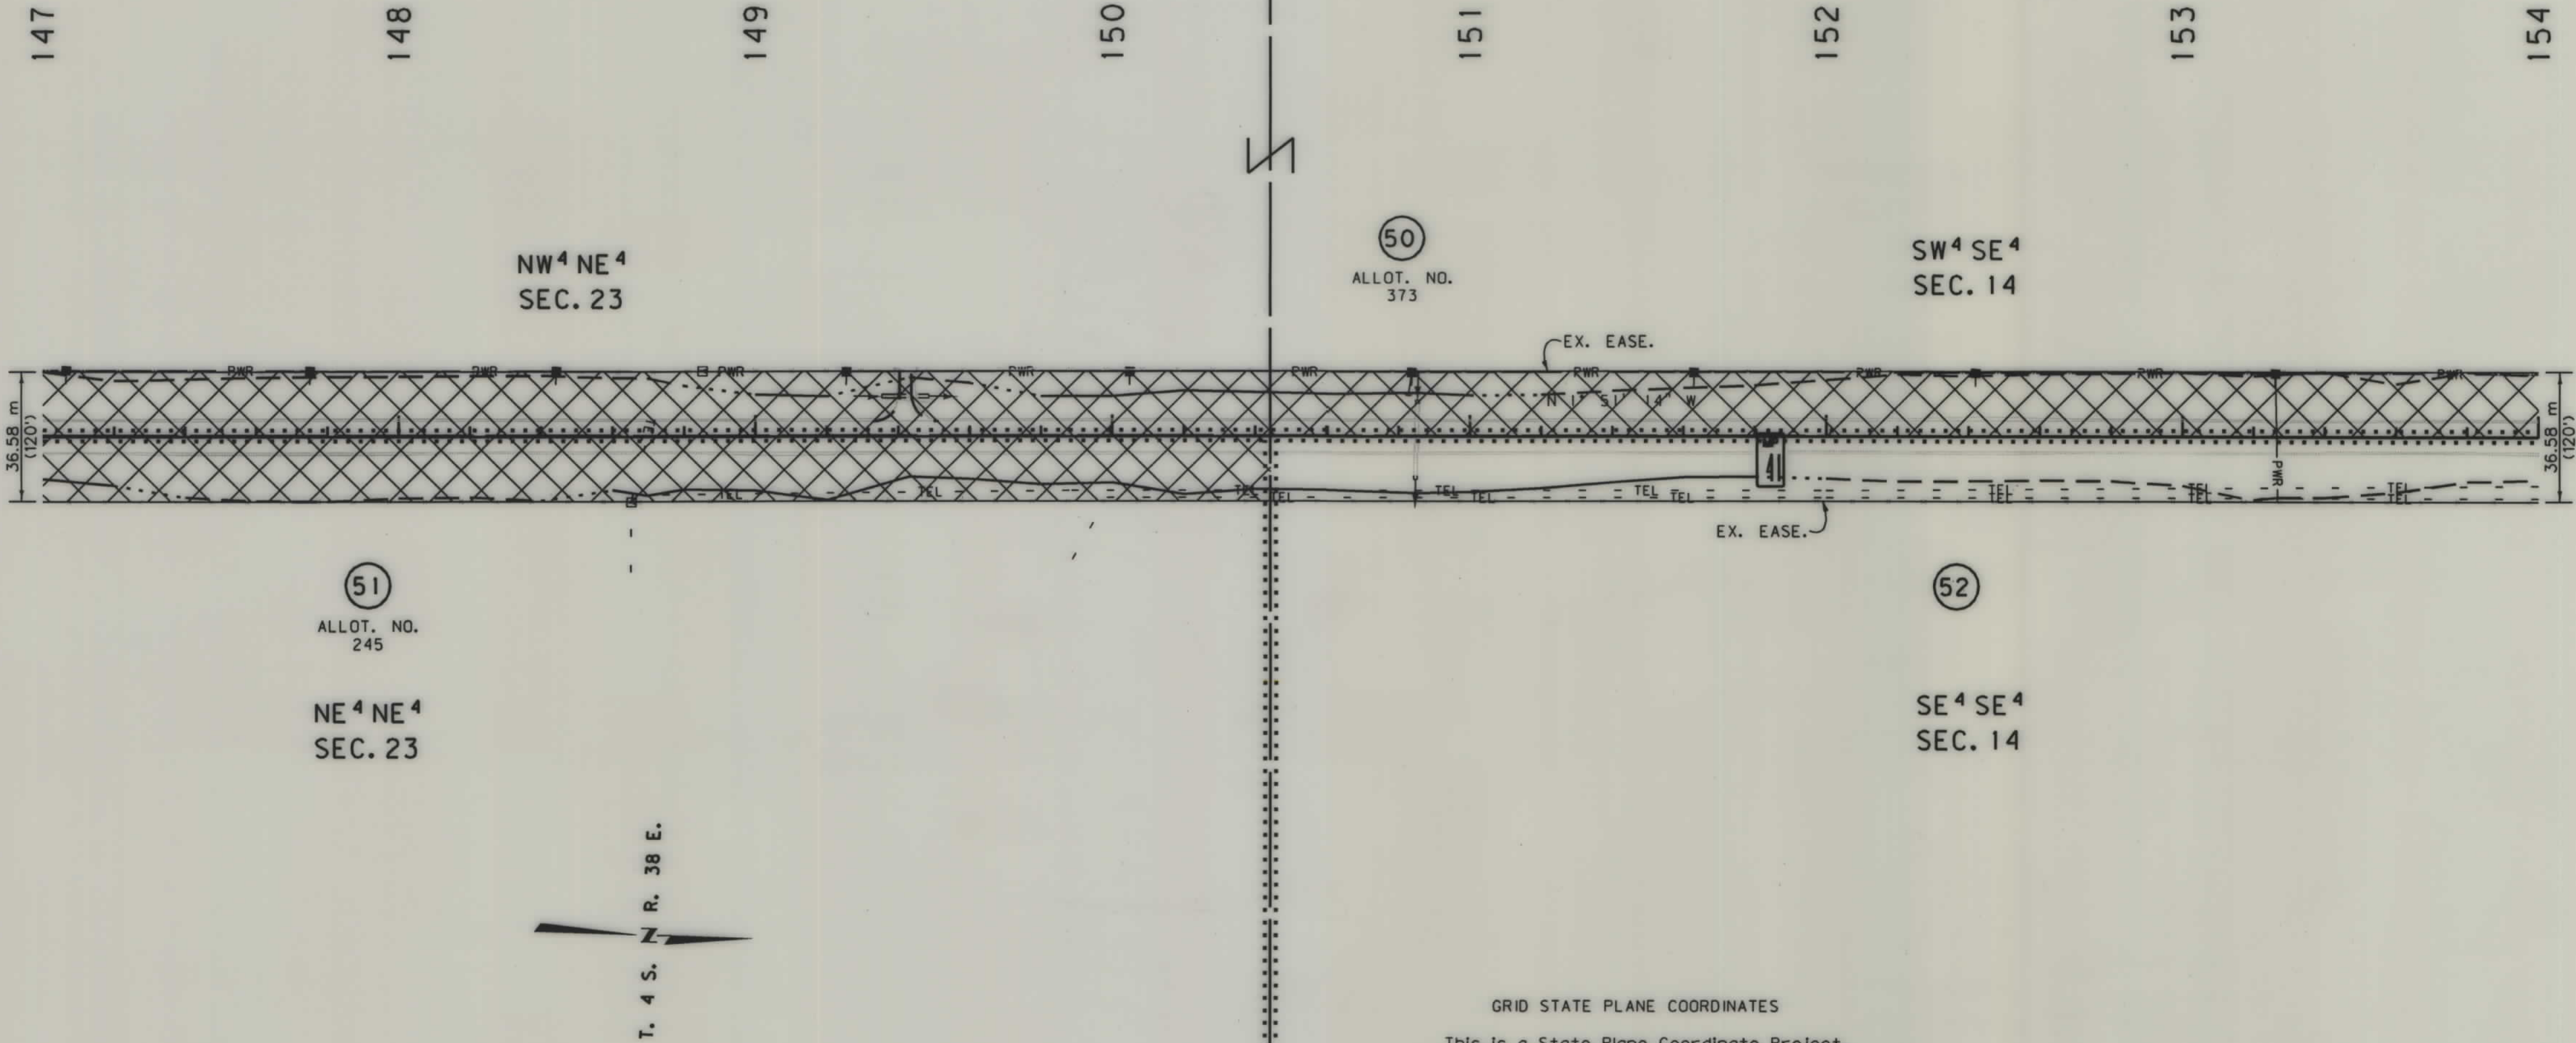

GRID STATE PLANE COORDINATES

This is a State Plane Coordinate Project, all dimensions, distances and areas on this project are grid, except for the existing R/W width, which is RECORD.

The combination scale factor is 0.99957435.

- NOTES: 1. ALL MEASUREMENTS ARE METRIC EXCEPT AS NOTED
2. THE PROPOSED R/W LINE WHERE A SPIRAL CURVE TRANSITION IS USED IS A CHORD RATHER THAN A CONCENTRIC CURVE.

BACKSLOPE LIMITS INCLUDE ROUNDING	TOP OF CUT
CONSTRUCTION LIMITS:	CUT SECTION
	TOE OF FILL
	DITCH BOTTOM
FHWA/DOT APPROVAL	3-15-99
MAP REVISED	

MONTANA DEPARTMENT OF TRANSPORTATION

RIGHT OF WAY PLAN


BIG HORN COUNTY

SCALE 1:1000

0 50M 100M




RDROW

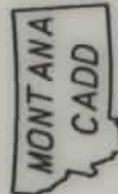

3
2
1

SEE SHEET NO.2 FOR OWNERSHIP NAMES, ADDRESSES, AREAS, ETC.

STATE	RIGHT OF WAY ID.	SHEET NO.	TOTAL SHEETS
MONTANA	PLH 314-1(13)32	27	33
PROJECT NUMBER 3681-013			
NORTHERN CHEYENNE BORDER - N			

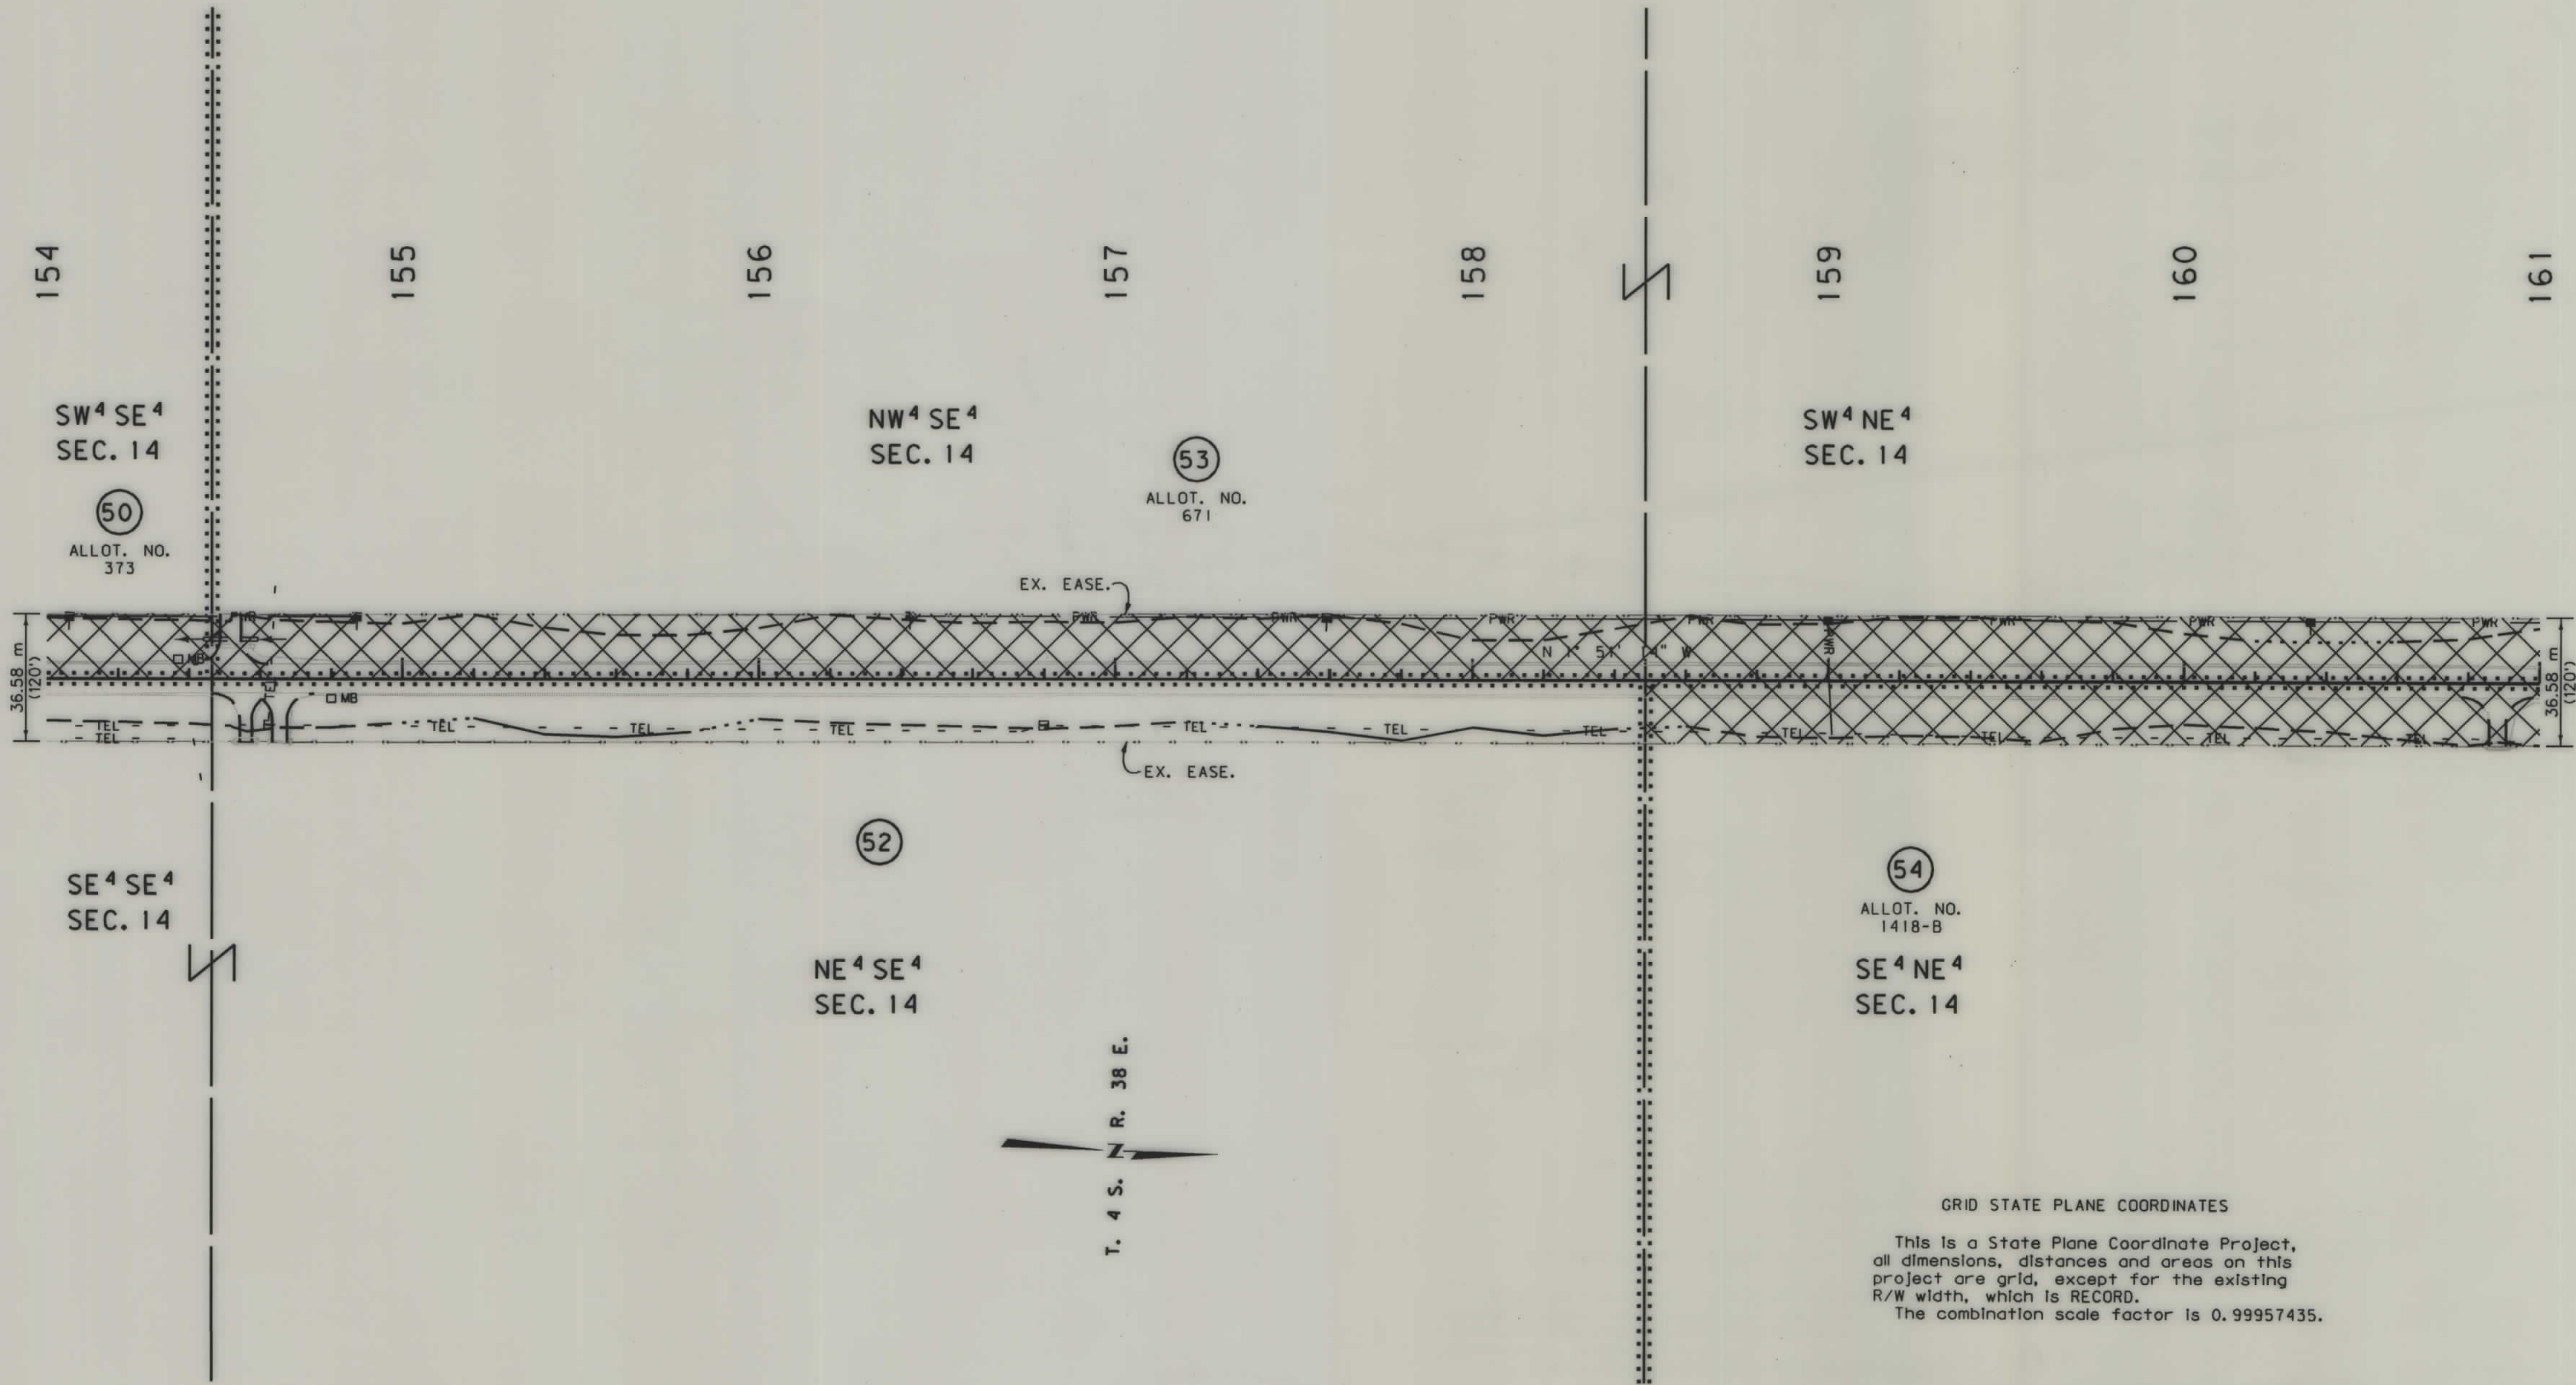


GRID STATE PLANE COORDINATES
This is a State Plane Coordinate Project,
all dimensions, distances and areas on this
project are grid, except for the existing
R/W width, which is RECORD.
The combination scale factor is 0.99957435.

- NOTES: 1. ALL MEASUREMENTS ARE METRIC EXCEPT AS NOTED
2. THE PROPOSED R/W LINE WHERE A SPIRAL CURVE
TRANSITION IS USED IS A CHORD RATHER THAN A
CONCENTRIC CURVE.


BACKSLOPE LIMITS INCLUDE ROUNDING	TOP OF CUT
CONSTRUCTION LIMITS:	CUT SECTION
	TOE OF FILL
FHWA/DOT APPROVAL	3-15-99
MAP REVISED	

MONTANA
DEPARTMENT OF TRANSPORTATION
RIGHT OF WAY PLAN
BIG HORN COUNTY
SCALE 1:1000

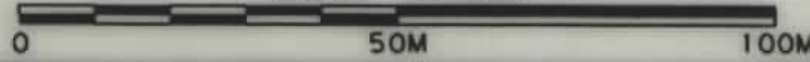

SEE SHEET NO.2 FOR OWNERSHIP NAMES, ADDRESSES, AREAS, ETC.

STATE	RIGHT OF WAY ID.	SHEET NO.	TOTAL SHEETS
MONTANA	PLH 314-1(13)32	28	33
PROJECT NUMBER 3681-013			
NORTHERN CHEYENNE BORDER - N			

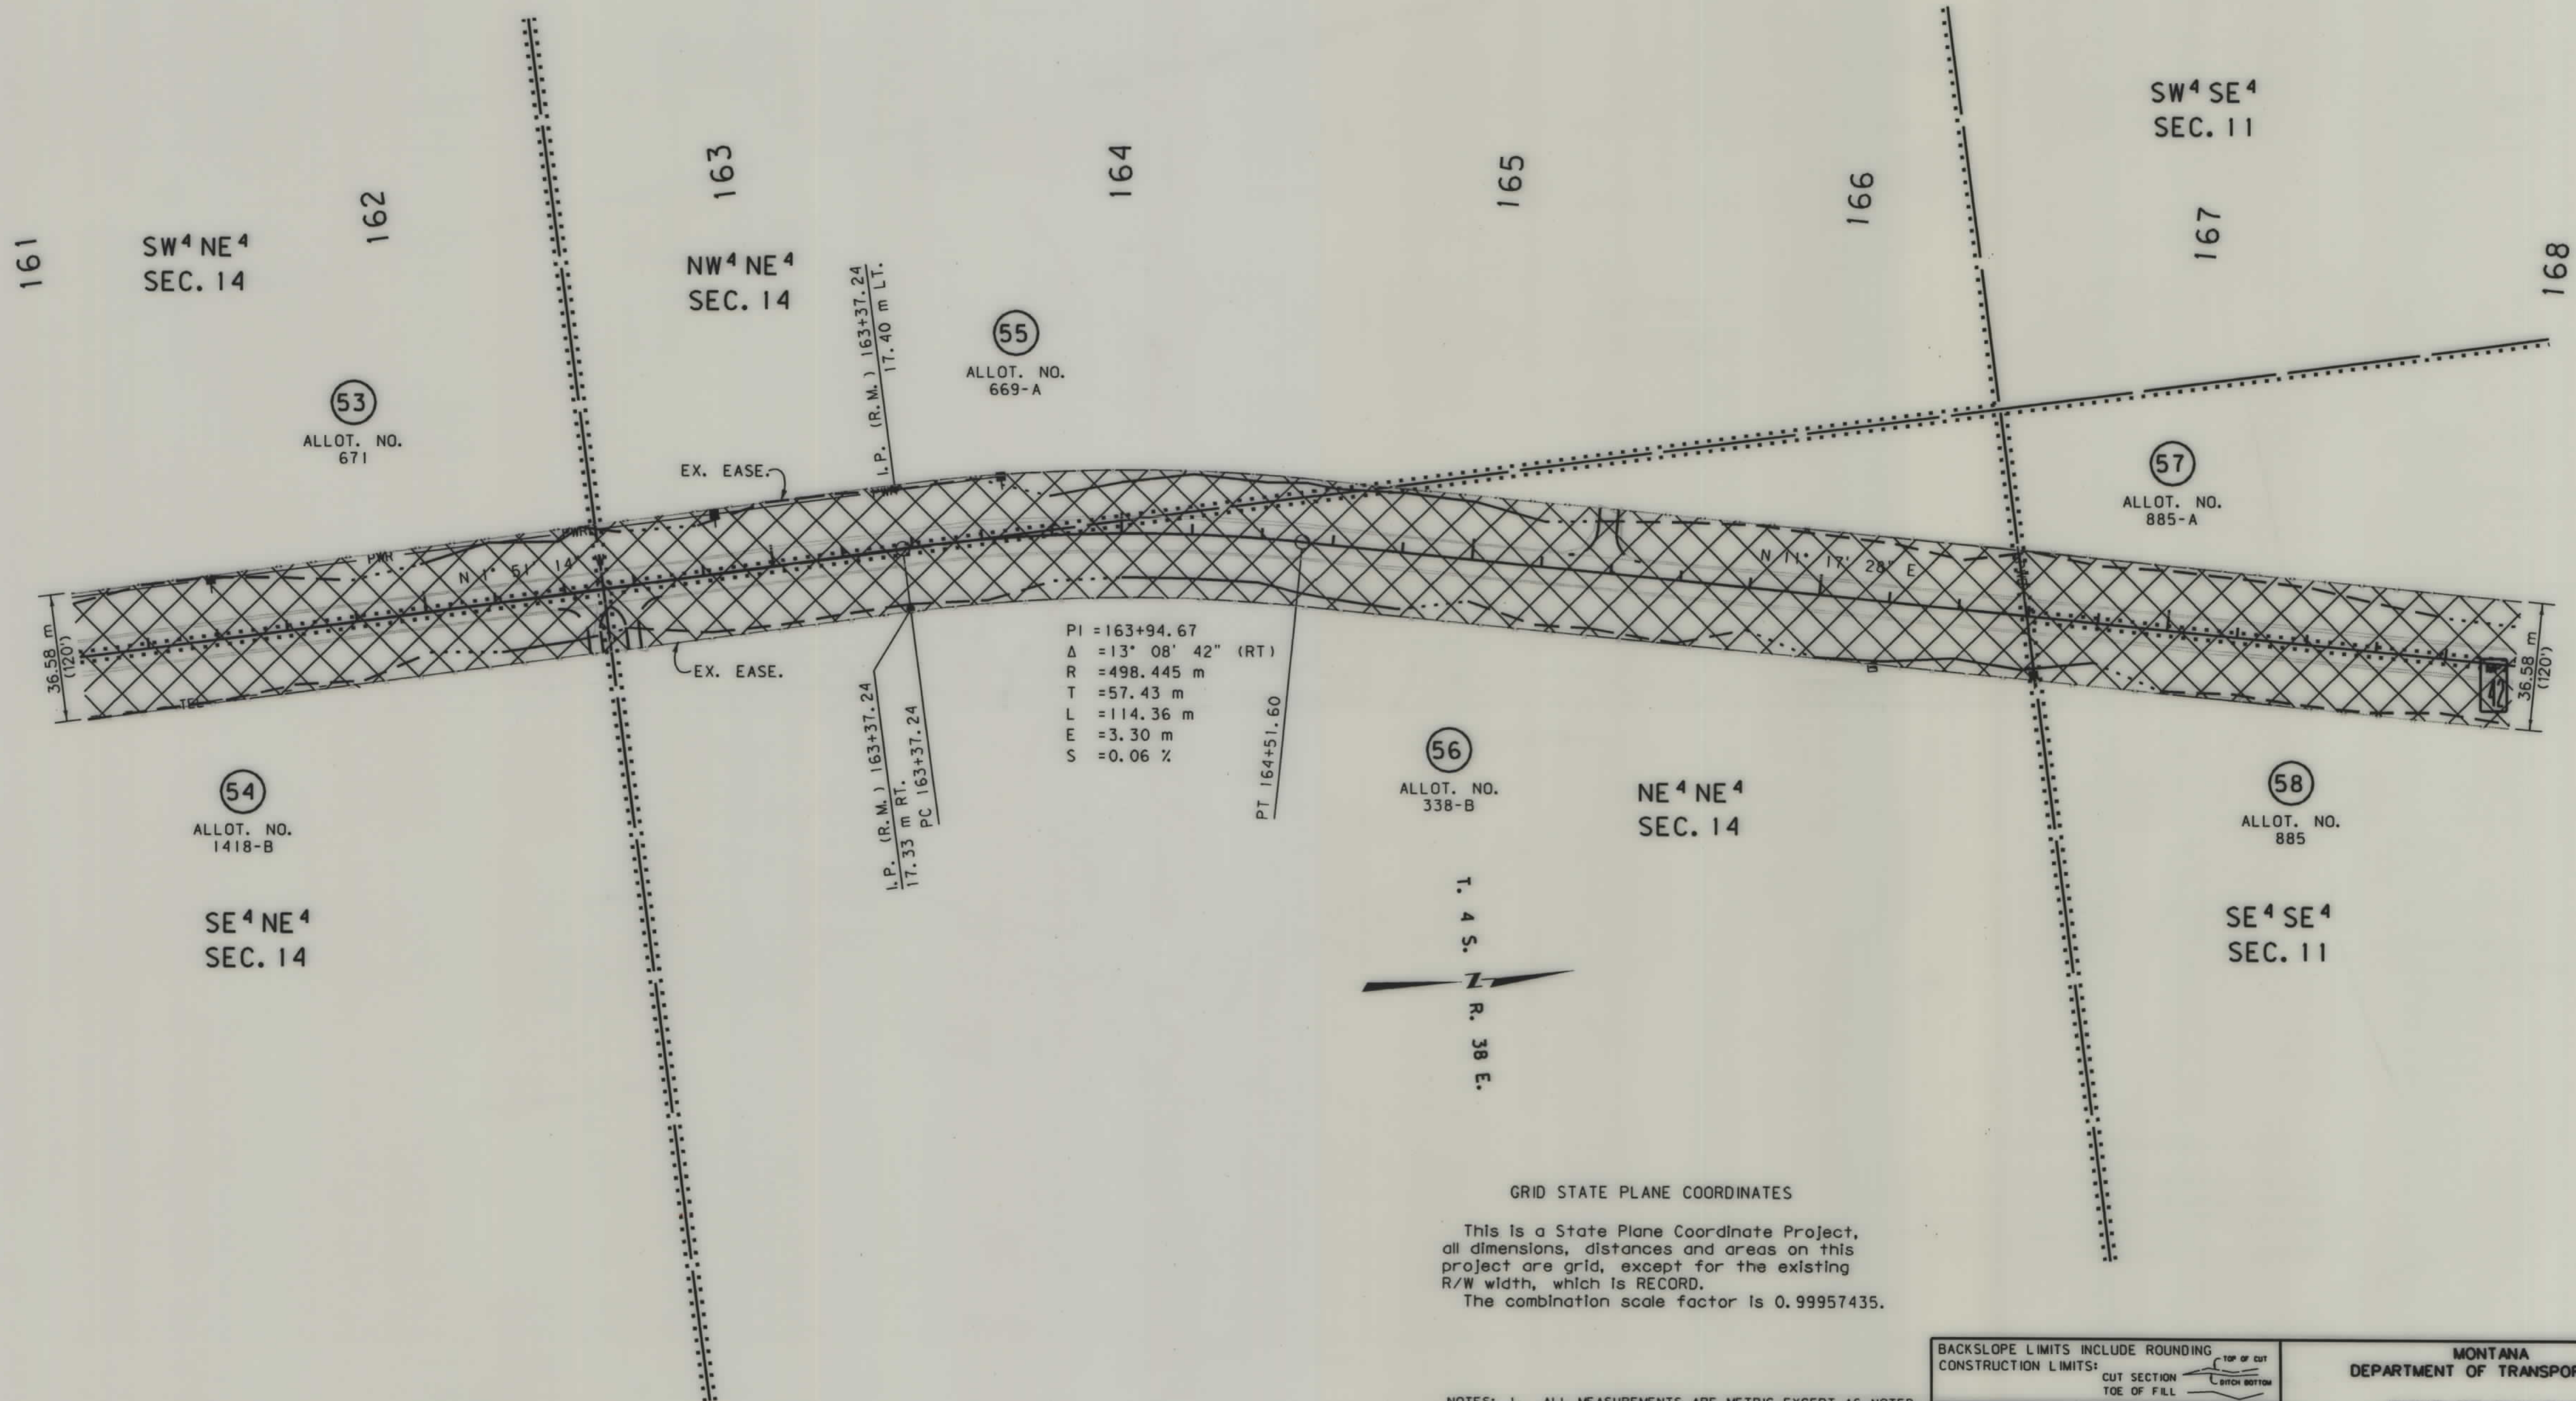

GRID STATE PLANE COORDINATES


This is a State Plane Coordinate Project, all dimensions, distances and areas on this project are grid, except for the existing R/W width, which is RECORD.
The combination scale factor is 0.99957435.

- NOTES: 1. ALL MEASUREMENTS ARE METRIC EXCEPT AS NOTED
2. THE PROPOSED R/W LINE WHERE A SPIRAL CURVE TRANSITION IS USED IS A CHORD RATHER THAN A CONCENTRIC CURVE.

BACKSLOPE LIMITS INCLUDE ROUNDING	
CONSTRUCTION LIMITS:	TOP OF CUT CUT SECTION TOE OF FILL
FHWA/DOT APPROVAL	3-15-99
MAP REVISED	


MONTANA
DEPARTMENT OF TRANSPORTATION

RIGHT OF WAY PLAN
BIG HORN COUNTY
SCALE 1:1000

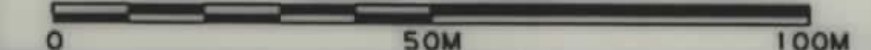

SEE SHEET NO.2 FOR OWNERSHIP NAMES, ADDRESSES, AREAS, ETC.

STATE	RIGHT OF WAY ID.	SHEET NO.	TOTAL SHEETS
MONTANA	PLH 314-1(13)32	29	33
PROJECT NUMBER 3681-013			
NORTHERN CHEYENNE BORDER - N			

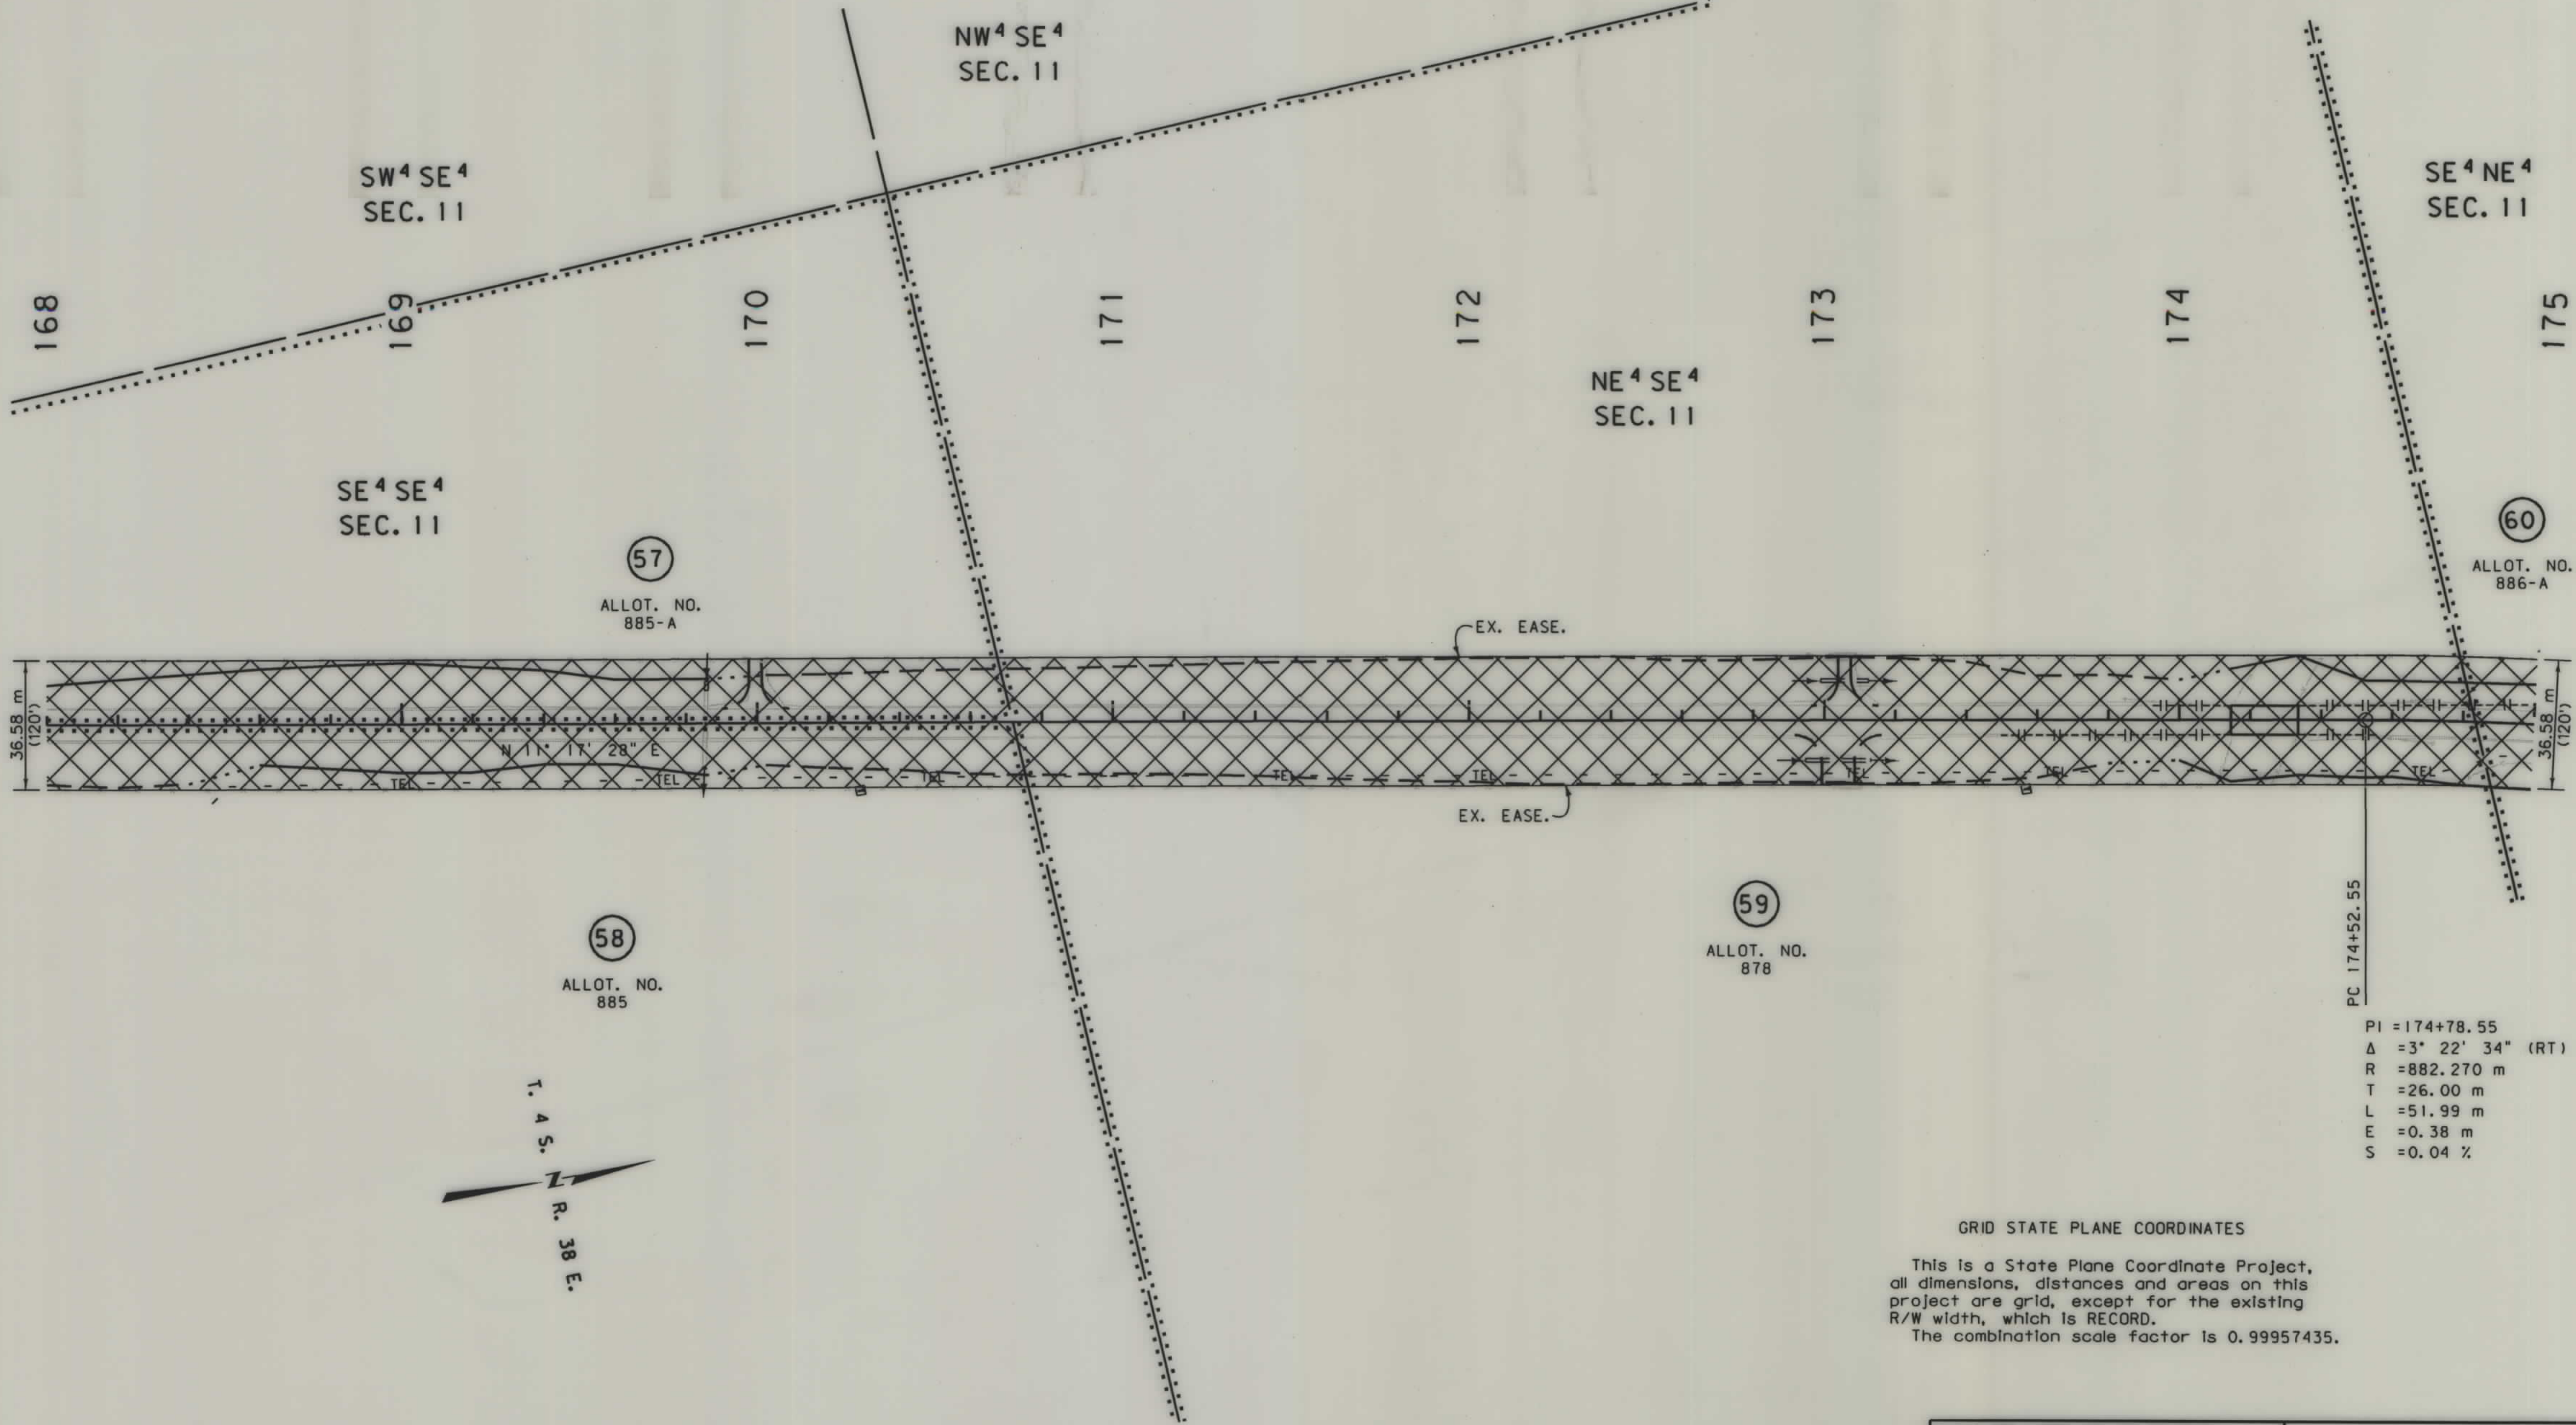

PC 174+52.55
 PI = 174+78.55
 Δ = 3° 22' 34" (RT)
 R = 882.270 m
 T = 26.00 m
 L = 51.99 m
 E = 0.38 m
 S = 0.04 %

GRID STATE PLANE COORDINATES

This is a State Plane Coordinate Project,
 all dimensions, distances and areas on this
 project are grid, except for the existing
 R/W width, which is RECORD.
 The combination scale factor is 0.99957435.

- NOTES: 1. ALL MEASUREMENTS ARE METRIC EXCEPT AS NOTED
2. THE PROPOSED R/W LINE WHERE A SPIRAL CURVE TRANSITION IS USED IS A CHORD RATHER THAN A CONCENTRIC CURVE.


BACKSLOPE LIMITS INCLUDE ROUNDING	TOP OF CUT
CONSTRUCTION LIMITS:	CUT SECTION
	TOE OF FILL
FHWA/DOT APPROVAL	3-15-99
MAP REVISED	

MONTANA
 DEPARTMENT OF TRANSPORTATION
 RIGHT OF WAY PLAN
 BIG HORN COUNTY
 SCALE 1:1000

0 50M 100M

SEE SHEET NO.2&3 FOR OWNERSHIP NAMES, ADDRESSES, AREAS, ETC.

STATE	RIGHT OF WAY ID.	SHEET NO.	TOTAL SHEETS
MONTANA	PLH 314-1(13)32	30	33
PROJECT NUMBER 3681-013			
NORTHERN CHEYENNE BORDER - N			

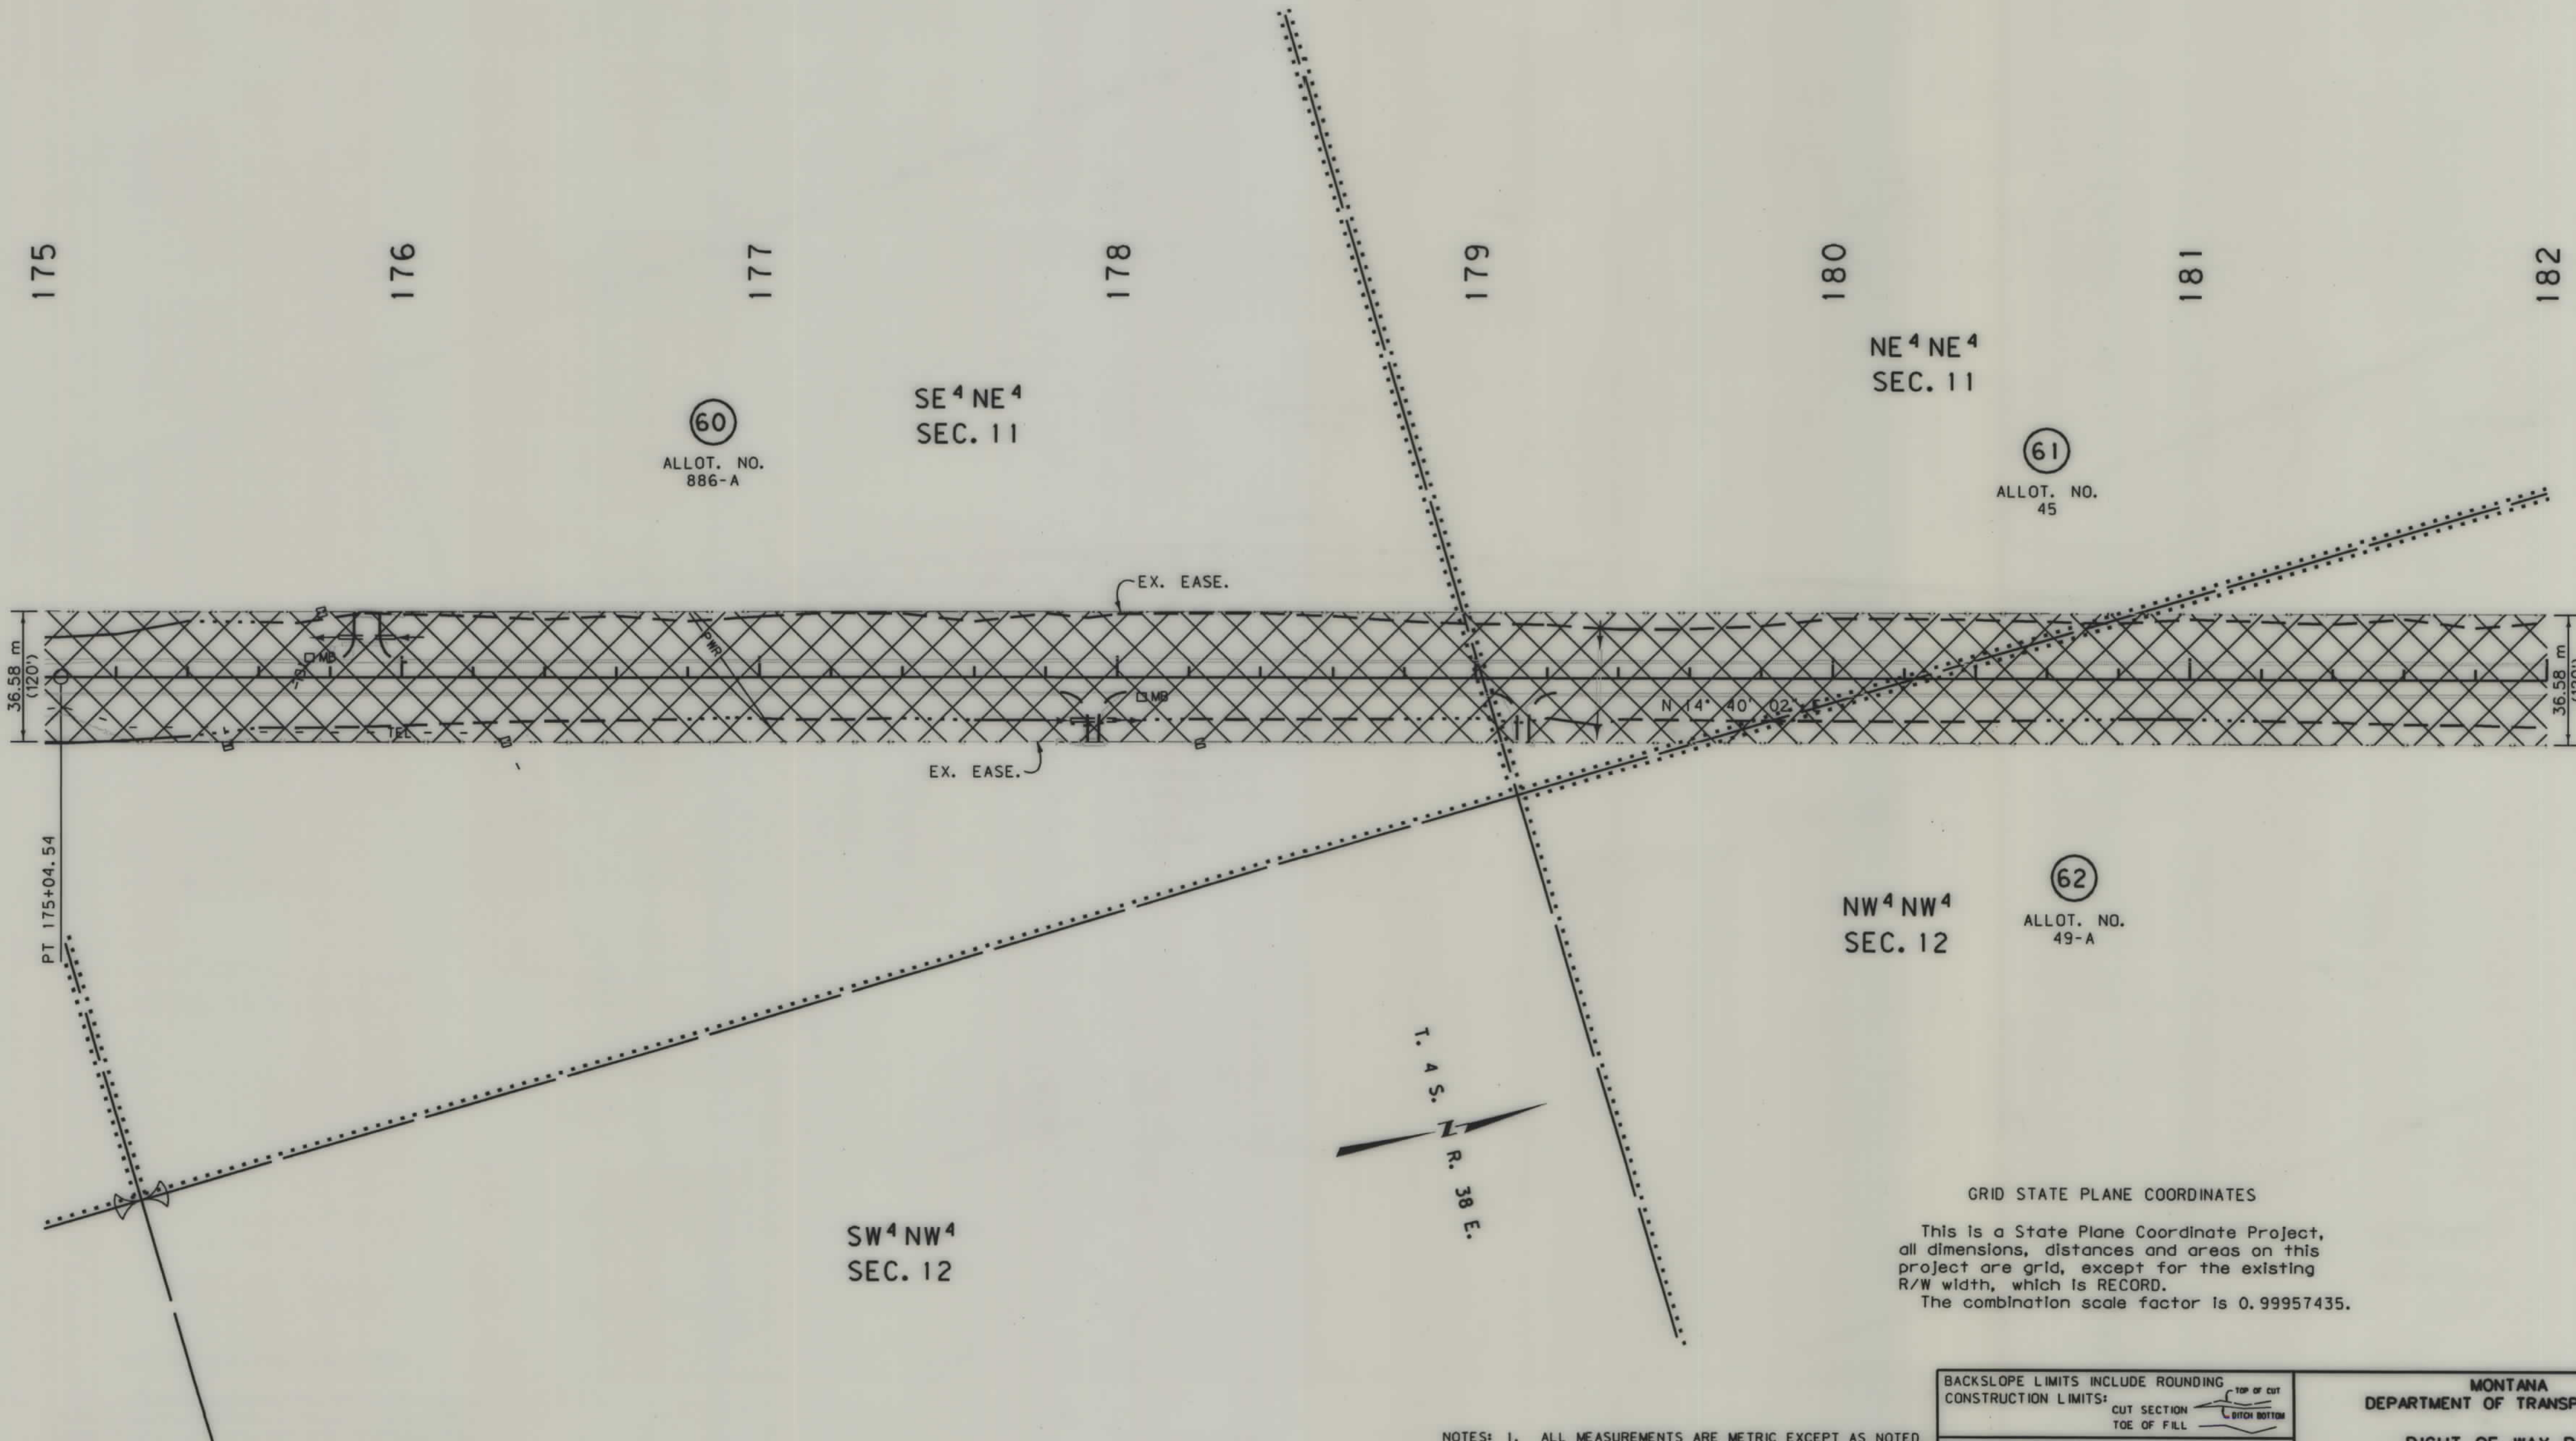

- NOTES: 1. ALL MEASUREMENTS ARE METRIC EXCEPT AS NOTED
2. THE PROPOSED R/W LINE WHERE A SPIRAL CURVE TRANSITION IS USED IS A CHORD RATHER THAN A CONCENTRIC CURVE.

BACKSLOPE LIMITS INCLUDE ROUNDING	TOP OF CUT
CONSTRUCTION LIMITS:	CUT SECTION
	TOE OF FILL
FHWA/DOT APPROVAL	3-15-99
MAP REVISED	

MONTANA DEPARTMENT OF TRANSPORTATION
RIGHT OF WAY PLAN
BIG HORN COUNTY
SCALE 1"=1000'




RDROW

MONTANA
CADD

3
2
1

SEE SHEET NO.3 FOR OWNERSHIP NAMES, ADDRESSES, AREAS, ETC.

STATE	RIGHT OF WAY ID.	SHEET NO.	TOTAL SHEETS
MONTANA	PLH 314-1(13)32	31	33
PROJECT NUMBER 3681-013			
NORTHERN CHEYENNE BORDER - N			

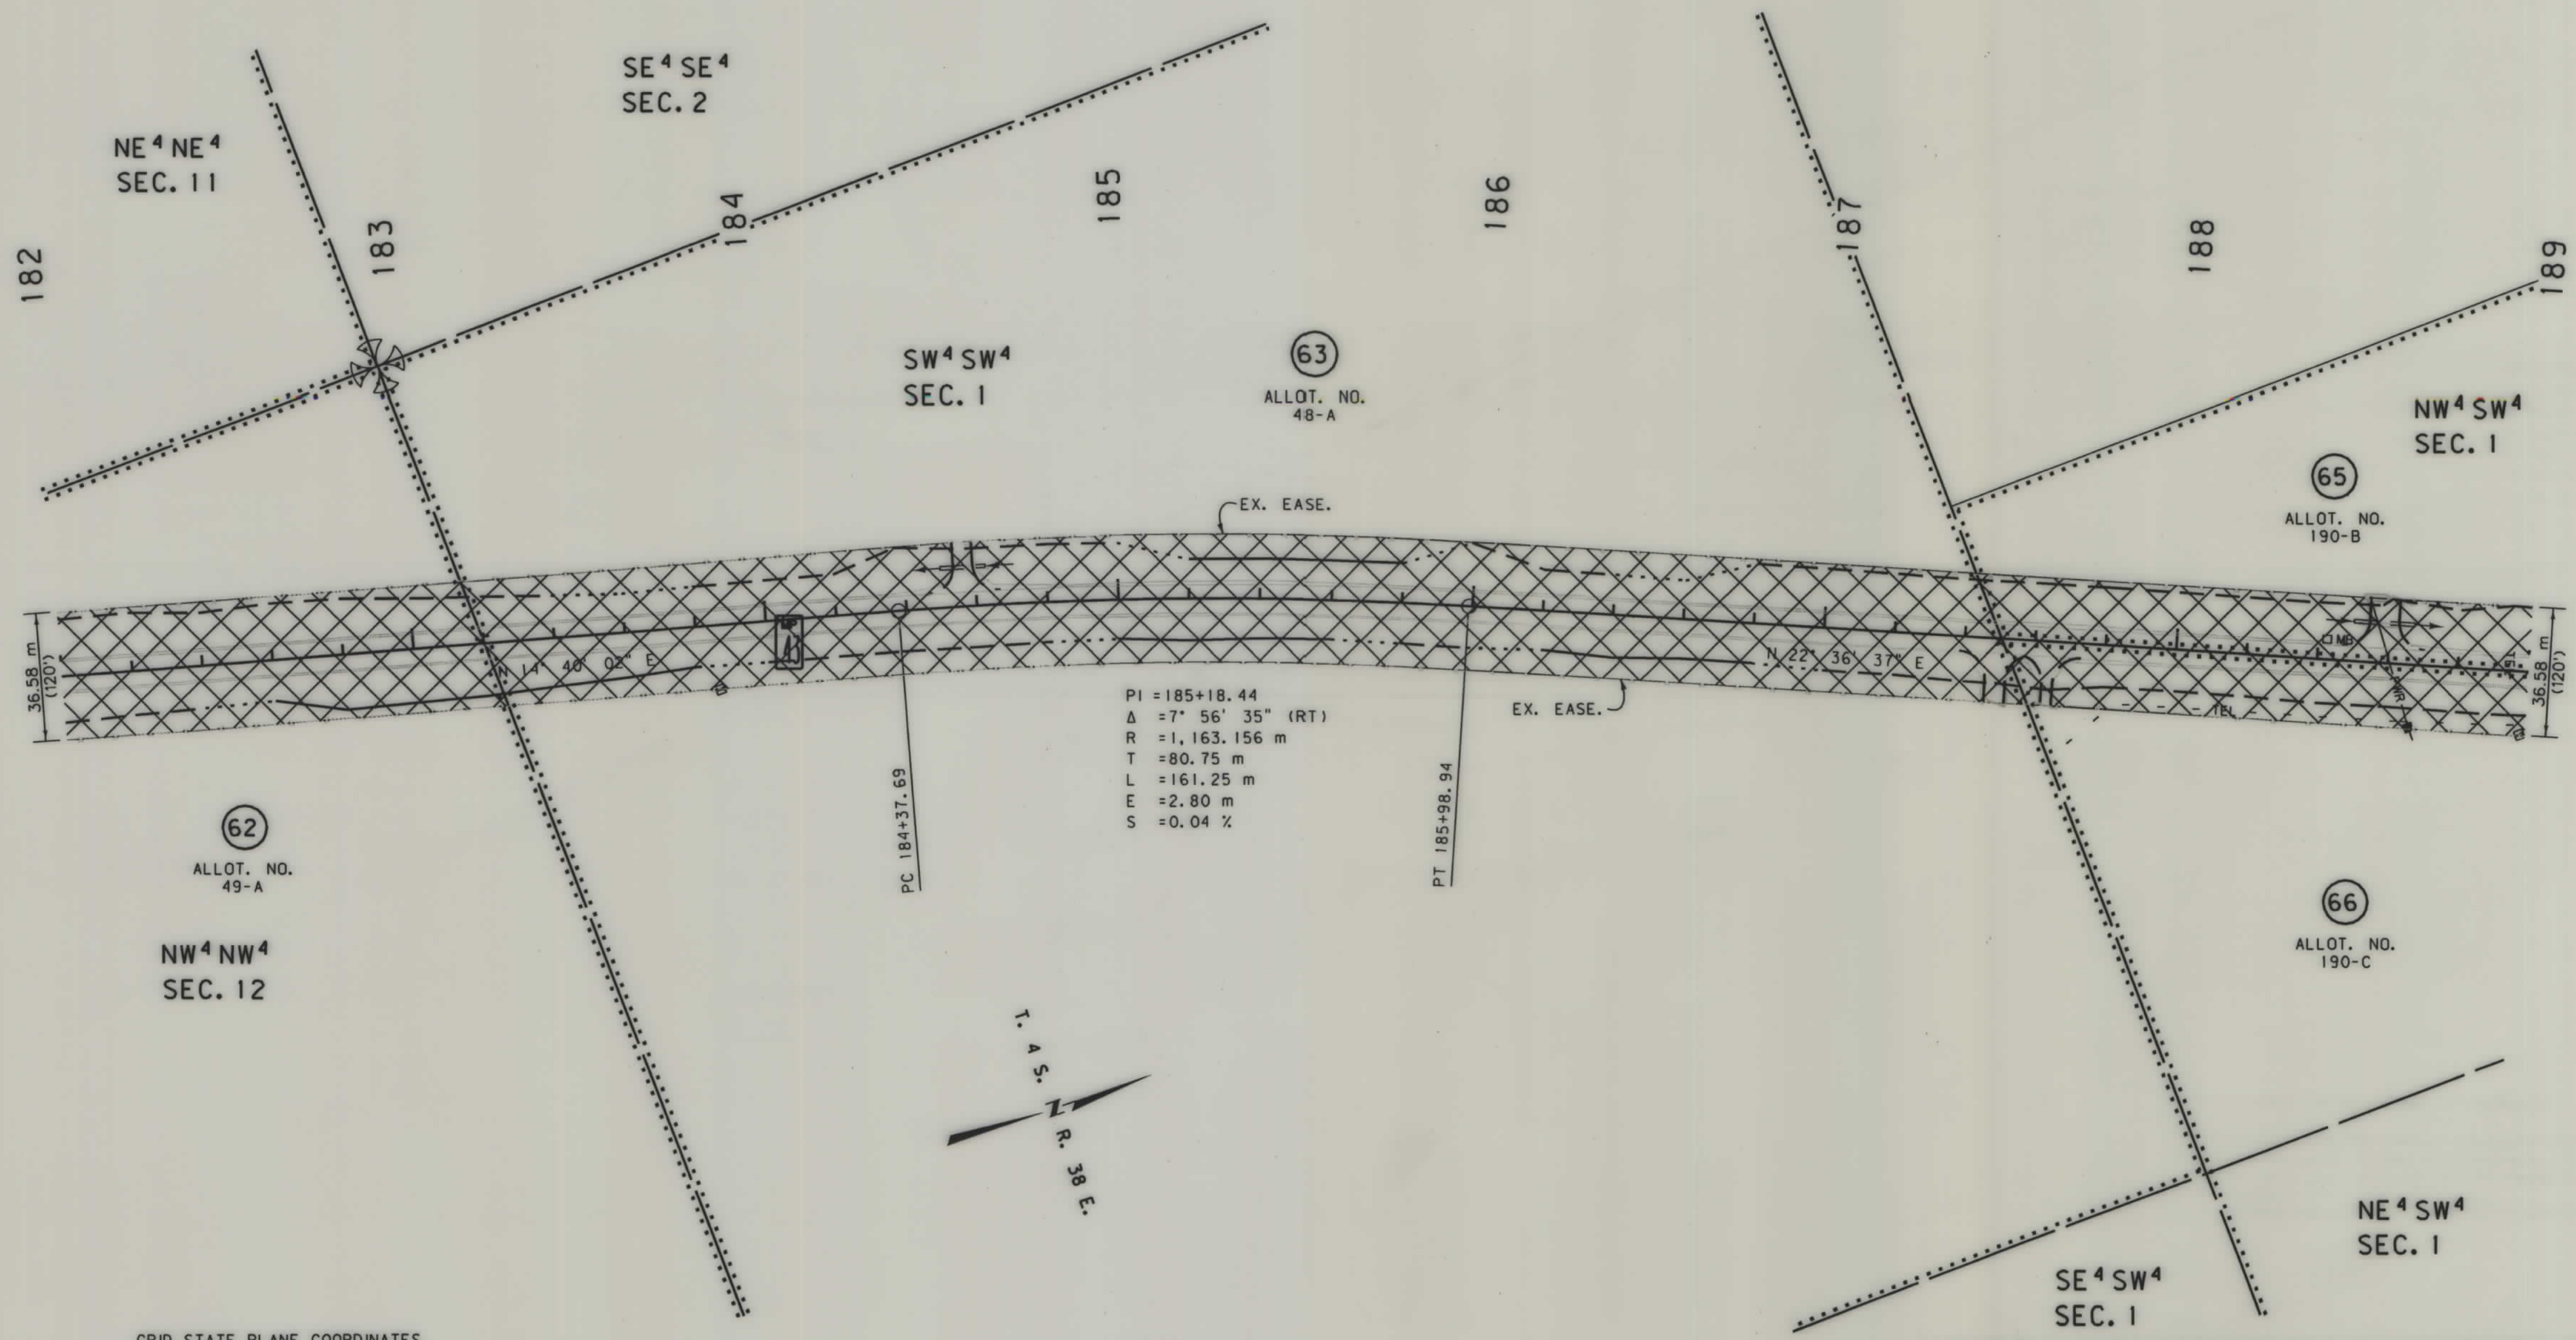

GRID STATE PLANE COORDINATES

This is a State Plane Coordinate Project, all dimensions, distances and areas on this project are grid, except for the existing R/W width, which is RECORD.

The combination scale factor is 0.99957435.

- NOTES: 1. ALL MEASUREMENTS ARE METRIC EXCEPT AS NOTED
2. THE PROPOSED R/W LINE WHERE A SPIRAL CURVE TRANSITION IS USED IS A CHORD RATHER THAN A CONCENTRIC CURVE.

BACKSLOPE LIMITS INCLUDE ROUNDING	TOP OF CUT
CONSTRUCTION LIMITS:	CUT SECTION
	TOE OF FILL
	DITCH BOTTOM
FHWA/DOT APPROVAL	3-15-99
MAP REVISED	

MONTANA
DEPARTMENT OF TRANSPORTATION


RIGHT OF WAY PLAN
BIG HORN COUNTY

SCALE 1:1000

0 50M 100M

STATE	RIGHT OF WAY ID.	SHEET NO.	TOTAL SHEETS
MONTANA	PLH 314-1(13)32	32	33
PROJECT NUMBER 3681-013			
NORTHERN CHEYENNE BORDER - N			

SEE SHEET NO.3 FOR OWNERSHIP NAMES, ADDRESSES, AREAS, ETC.

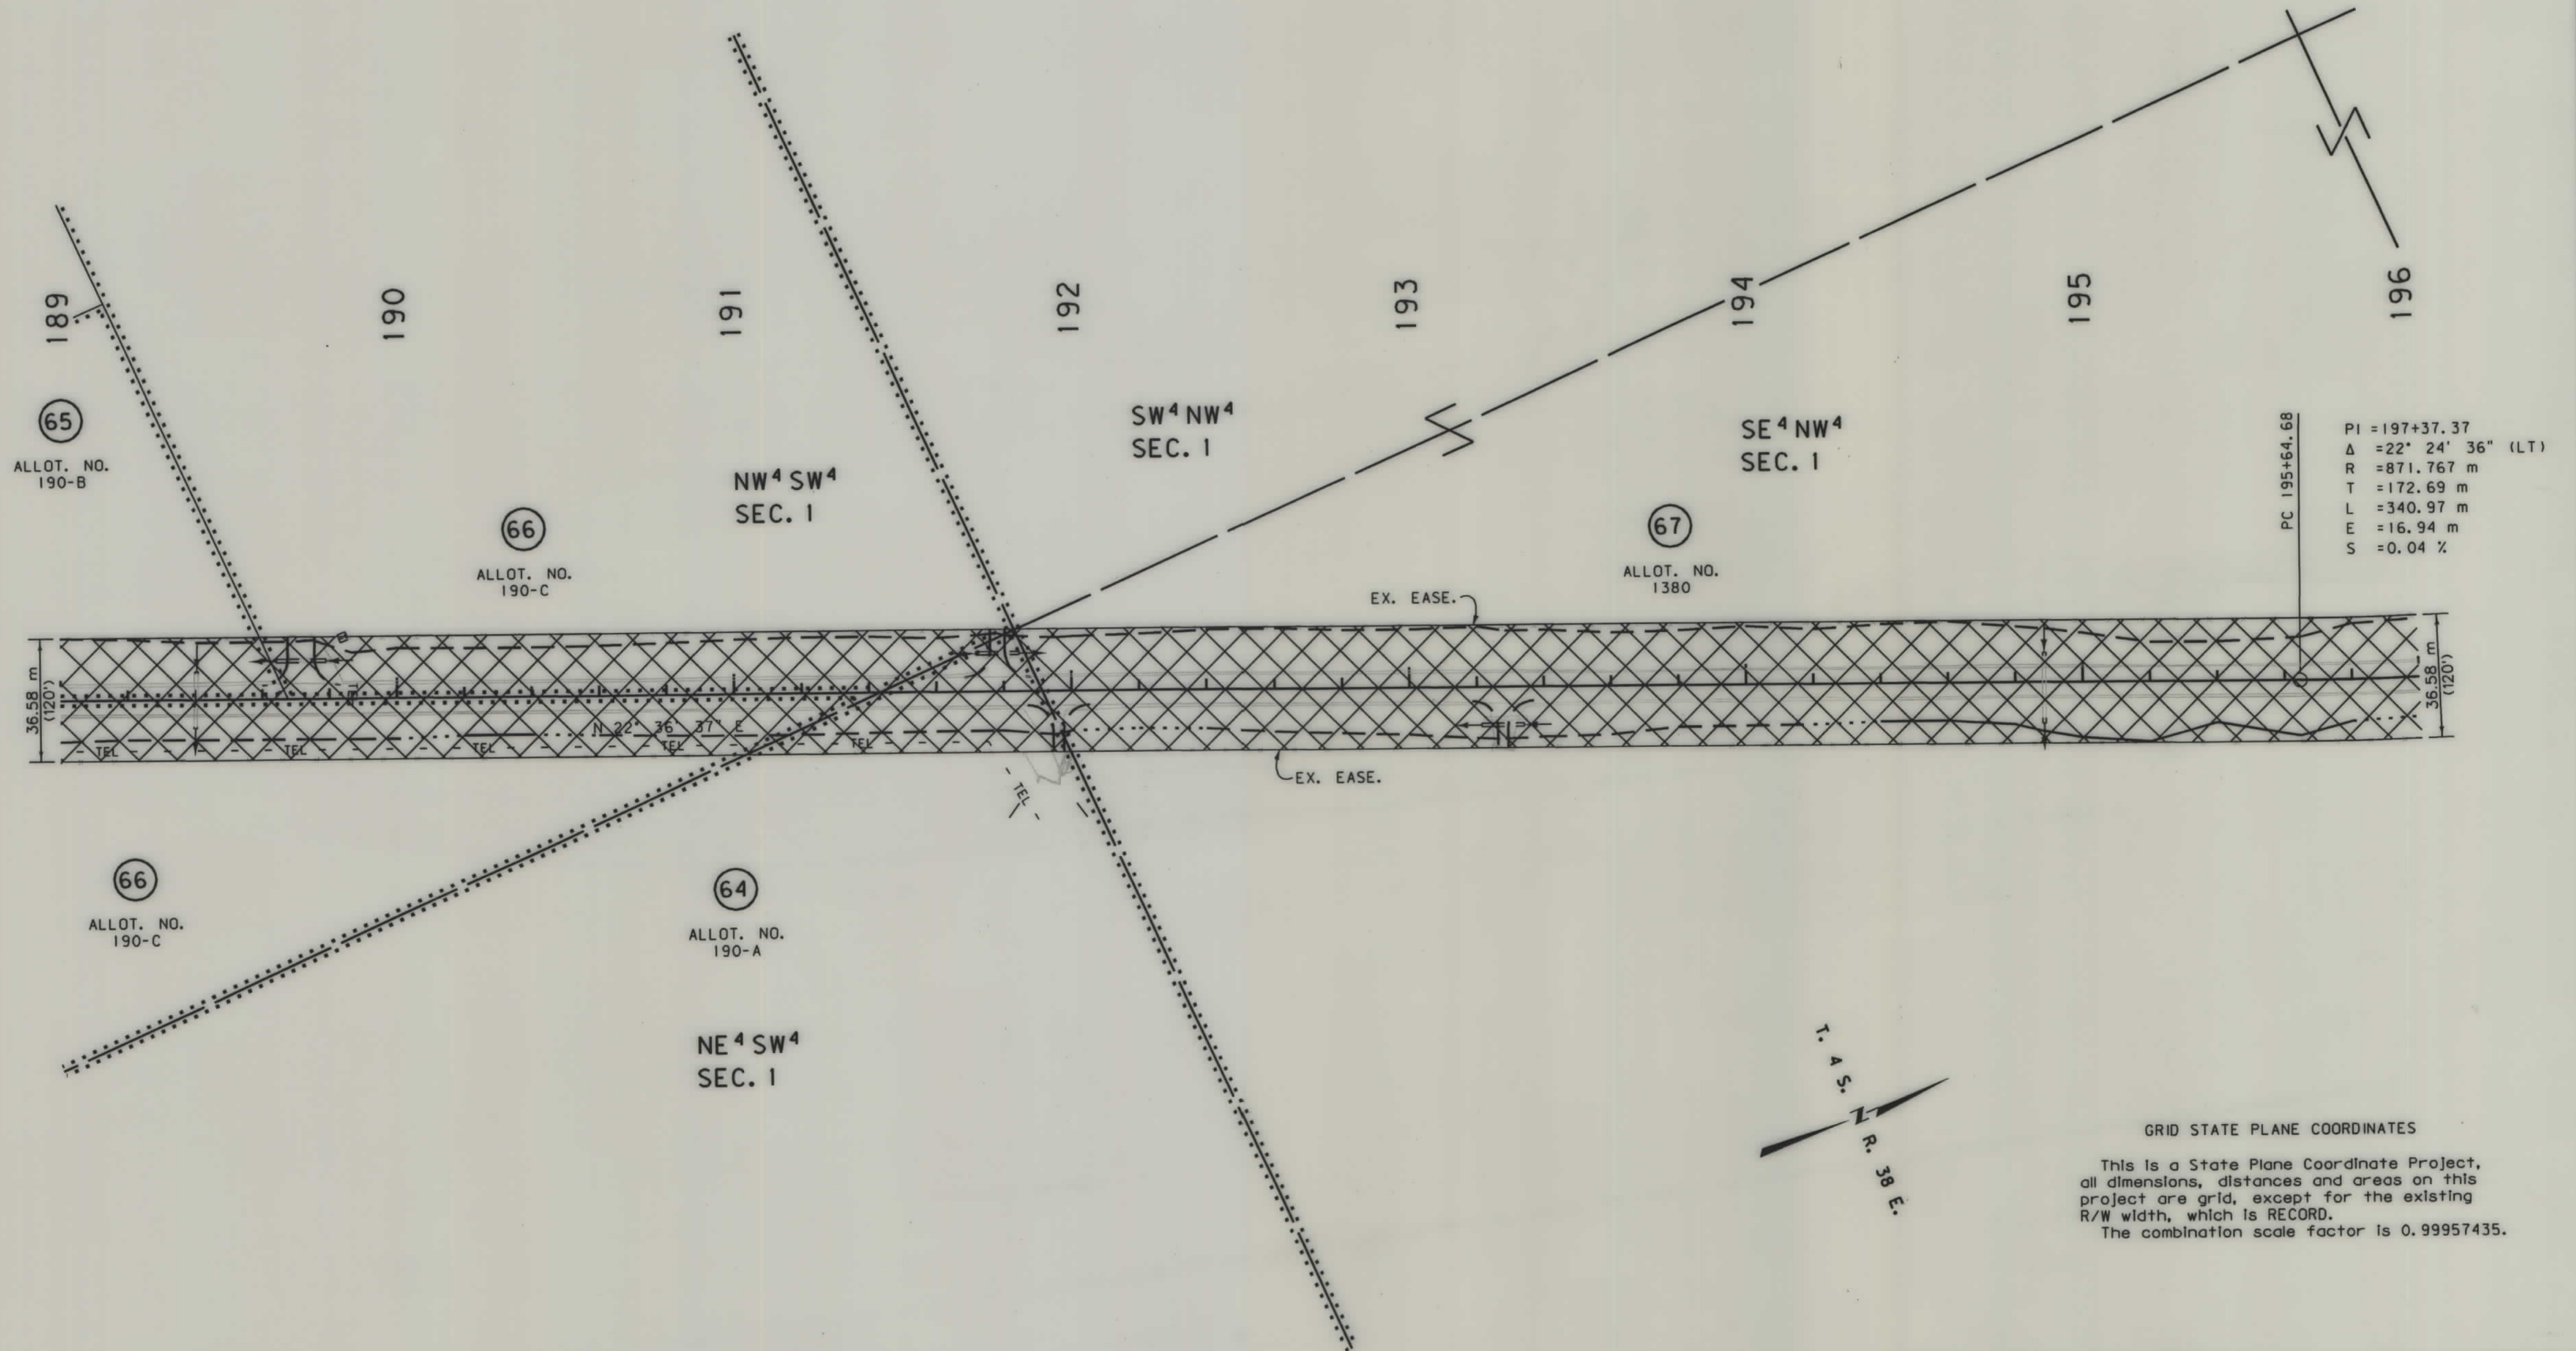

PC 195+64.68
 PI = 197+37.37
 $\Delta = 22^\circ 24' 36''$ (LT)
 R = 871.767 m
 T = 172.69 m
 L = 340.97 m
 E = 16.94 m
 S = 0.04 %


NOTES: 1. ALL MEASUREMENTS ARE METRIC EXCEPT AS NOTED
 2. THE PROPOSED R/W LINE WHERE A SPIRAL CURVE TRANSITION IS USED IS A CHORD RATHER THAN A CONCENTRIC CURVE.

BACKSLOPE LIMITS INCLUDE ROUNDING	TOP OF CUT
CONSTRUCTION LIMITS:	CUT SECTION
	TOE OF FILL
FHWA/DOT APPROVAL	3-15-99
MAP REVISED	

MONTANA DEPARTMENT OF TRANSPORTATION
RIGHT OF WAY PLAN
BIG HORN COUNTY
SCALE 1:1000
0 50M 100M




RDROW

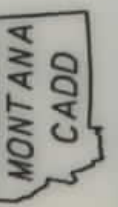

3
2
1

SEE SHEET NO.3 FOR OWNERSHIP NAMES, ADDRESSES, AREAS, ETC.

STATE	RIGHT OF WAY ID.	SHEET NO.	TOTAL SHEETS
MONTANA	PLH 314-1(13)32	33	33
PROJECT NUMBER 3681-013			
NORTHERN CHEYENNE BORDER - N			

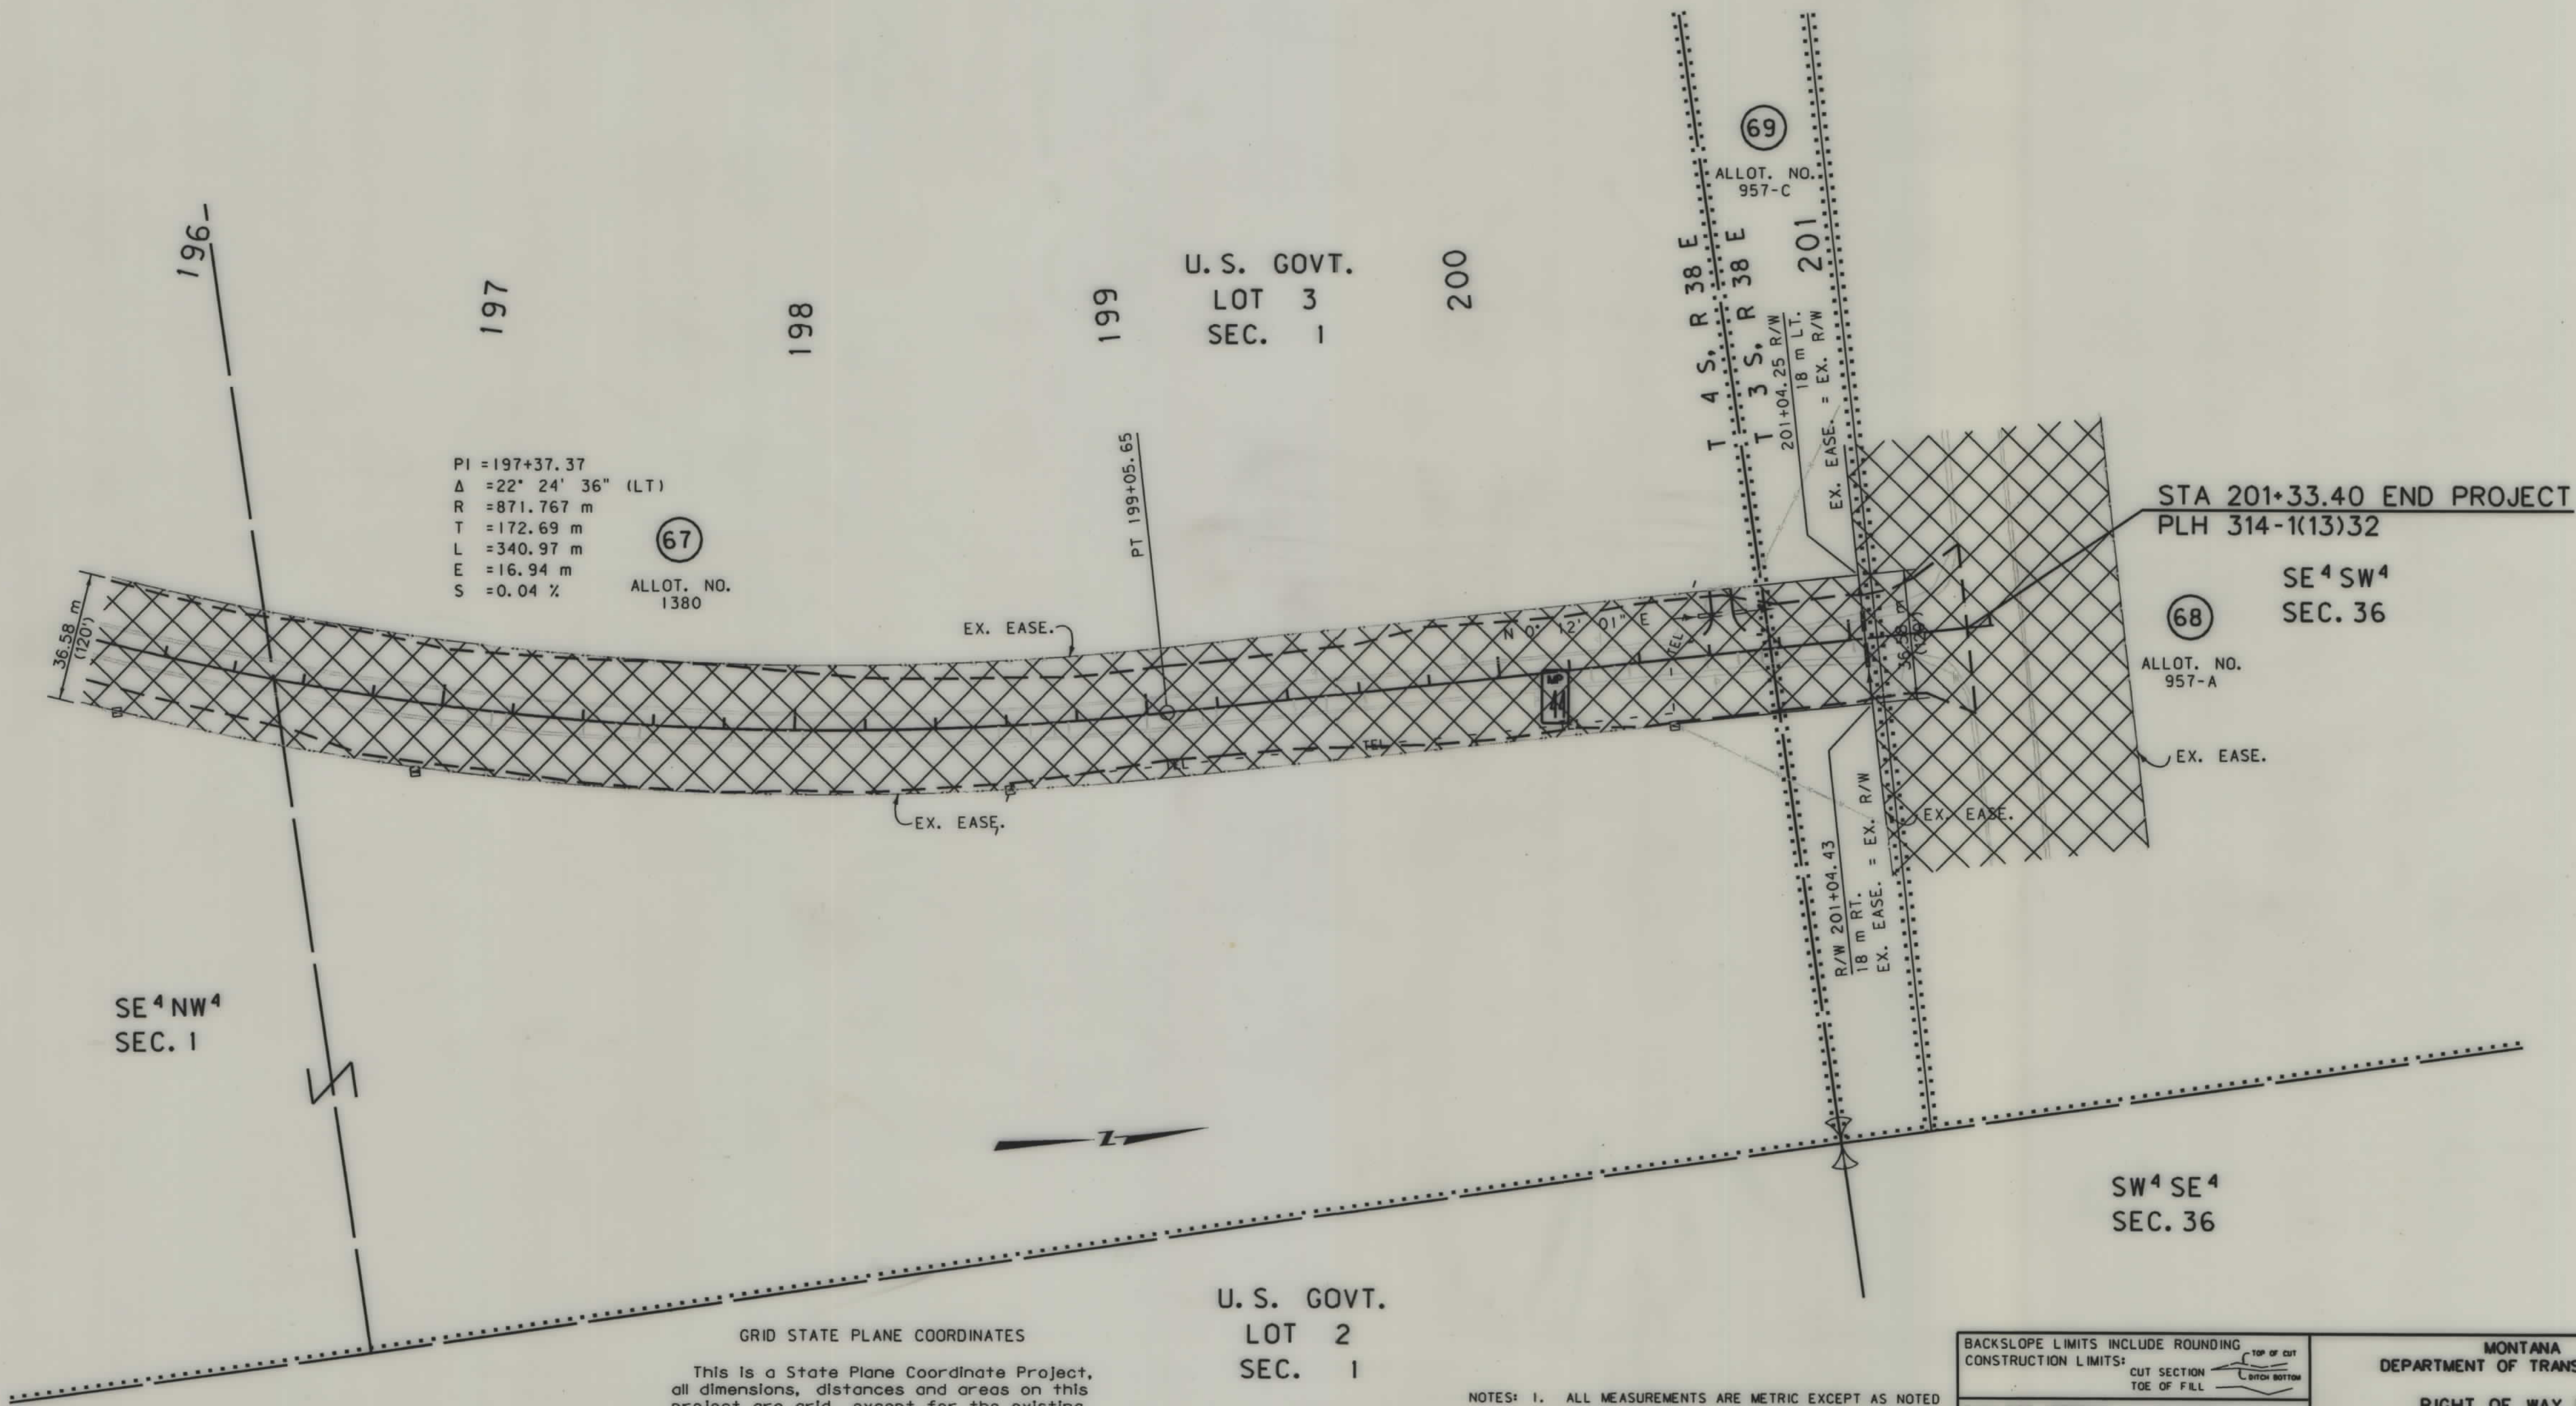

This is a State Plane Coordinate Project, all dimensions, distances and areas on this project are grid, except for the existing R/W width, which is RECORD.
The combination scale factor is 0.99957435.

- NOTES: 1. ALL MEASUREMENTS ARE METRIC EXCEPT AS NOTED
2. THE PROPOSED R/W LINE WHERE A SPIRAL CURVE TRANSITION IS USED IS A CHORD RATHER THAN A CONCENTRIC CURVE.

BACKSLOPE LIMITS INCLUDE ROUNDING	
CONSTRUCTION LIMITS:	CUT SECTION TOE OF FILL
FHWA/DOT APPROVAL 3-15-99	
MAP REVISED	

MONTANA
DEPARTMENT OF TRANSPORTATION

RIGHT OF WAY PLAN
BIG HORN COUNTY
SCALE 1"=1000'

0 50M 100M