


PLANS

NOT

TO

SCALE

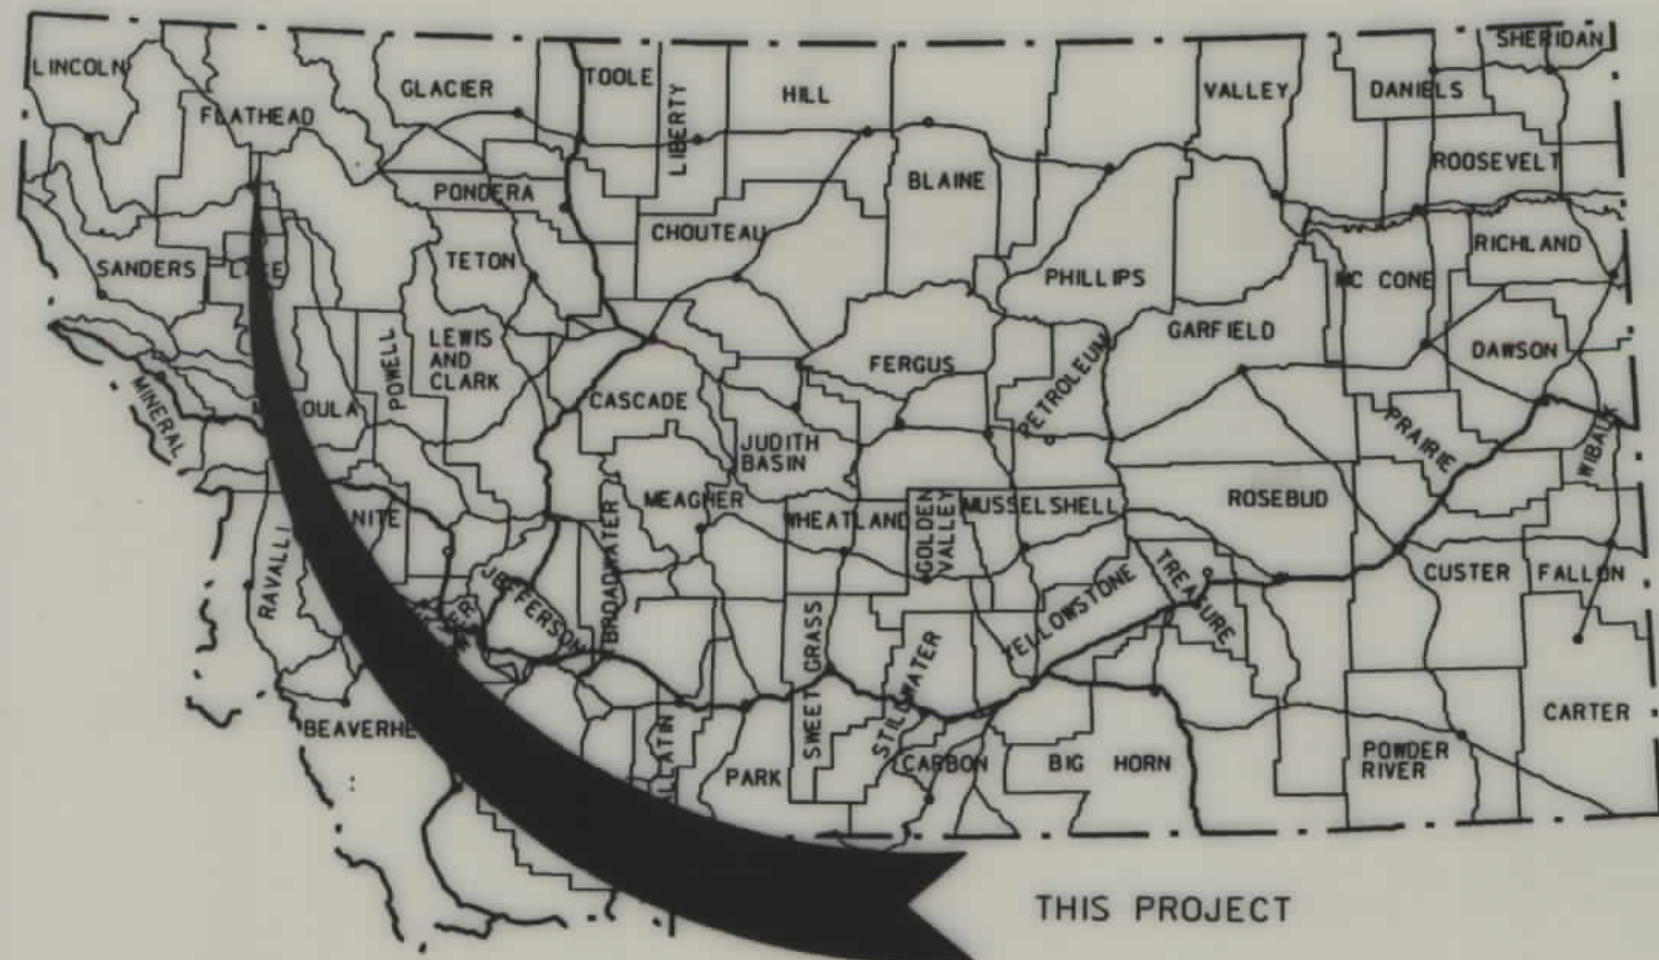


MONTANA DEPARTMENT OF TRANSPORTATION

STATE	RIGHT OF WAY ID.	SHEET NO.	TOTAL SHEETS
MONTANA	STPHS 317-1(5)1	1	5
PROJECT NUMBER 3121-005			
SAFETY IMPVT - SE OF KALISPELL			

RIGHT OF WAY PLAN OF FEDERAL AID PROJECT STPHS 317-1(5)1 SAFETY IMPVT - SE OF KALISPELL FLATHEAD COUNTY

0.7 Kilometers

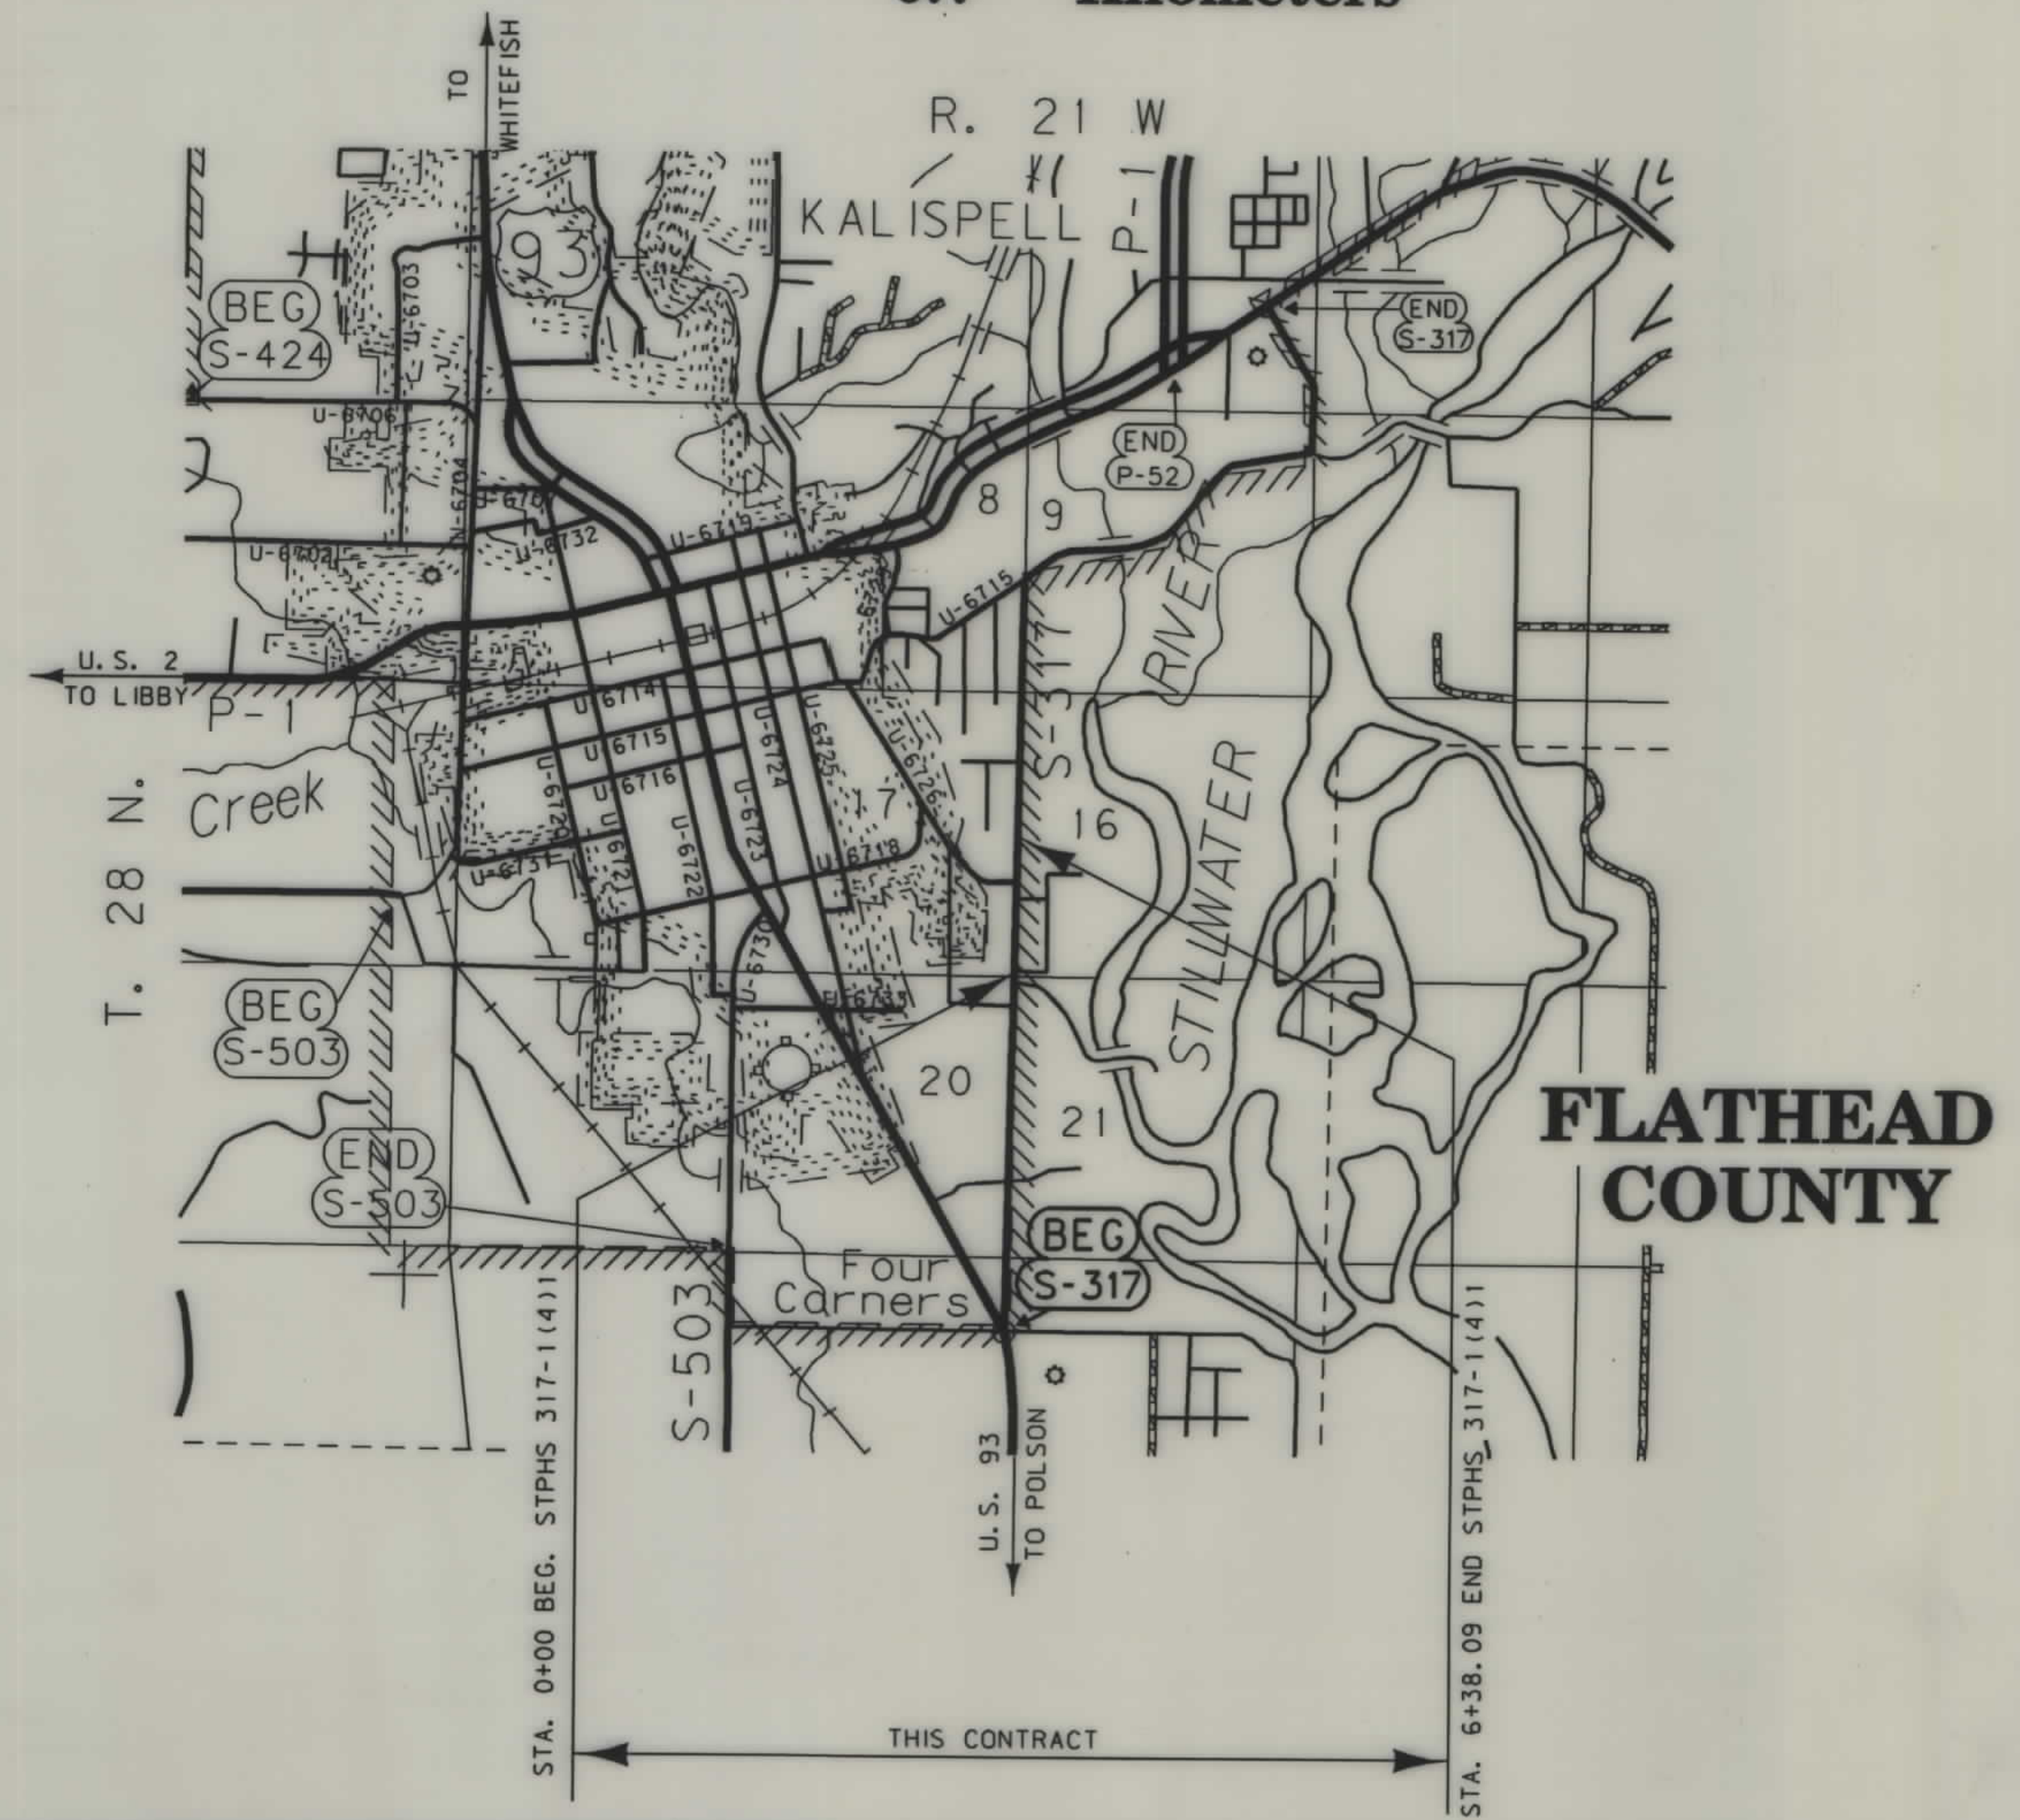

SEE SHEET NO. 2 FOR OWNERSHIP NAMES, ADDRESSES, AREAS, ETC.

CONVENTIONAL SIGNS

- PROPOSED RIGHT OF WAY LINE
- EXISTING RIGHT OF WAY LINE
- RAILROAD RIGHT OF WAY LINE
- CENTERLINE (C) OR PROJECTED LINE
- STK'D CENTERLINE
- SECTION LINE
- OWNERSHIP BOUNDARY
- FULL ACCESS CONTROL
- LIMITED ACCESS CONTROL
- EXISTING ACCESS CONTROL
- PRESENT TRAVELED WAY (P.T.W.)
- FENCE LINE
- EXISTING GUARDRAIL
- PROPOSED GUARDRAIL
- GATE IN FENCE
- CATTLE GUARD: EXIST. - PROPOSED
- SECTION CORNER
- 1/4 SECTION CORNER
- CLOSING CORNER
- MEANDER CORNER
- CENTER OF SECTION
- RIGHT OF WAY MONUMENT
- PROPERTY CORNER PIN
- POWER POLE IN PLACE
- TELEPHONE POLE IN PLACE
- TELEGRAPH POLE IN PLACE
- LIGHT POLE
- PROPOSED CULVERT
- EXISTING CULVERT
- OUTLET DITCH
- INLET DITCH
- EXISTING DITCH
- CHANNEL CHANGES
- DITCH BLOCK
- RIPRAP
- BRIDGES
- RAILROADS
- PARCEL NUMBERS
- APPROACH: EXIST.- PROPOSED

ASSOCIATED PROJECT ID.

STPHS 317-1(5)1 PE

RELATED PROJECTS

FHWA/MDT APPROVAL	5-18-99	5-20-99
MAP REVISED	8-26-99	

RDROW

MONTANA
CADD

3
2

NOTES: 1. ALL MEASUREMENTS ARE METRIC EXCEPT AS NOTED

OWNERSHIP																			
PARCEL	NAME	ADDRESS	TOTAL	AREA	GROSS R/W AREA		EX. EASE. AREA		NET AREA		REMAINDER				CONST. PMT. AREA		EASE. AREA		SHEET NO.
			METRIC	ENGLISH	METRIC	ENGLISH	METRIC	ENGLISH	METRIC	ENGLISH	LEFT		RIGHT		METRIC	ENGLISH	METRIC	ENGLISH	
											METRIC	ENGLISH	METRIC	ENGLISH					
1	HAROLD L. AND MARY R. OESCH	586 WILLOW GLEN DR., KALISPELL, MT. 59901							OWNER NOTIFICATION ONLY										3
2	EDNA R. BEGG TRUST, ETAL	200 WOODLAND AVE, KALISPELL, MT 59901							OWNER NOTIFICATION ONLY										3
3	SYDNEY A. Jr. & CHRISTINE D. PENDLE	584 WILLOW GLEN DR., KALISPELL, MT. 59901							OWNER NOTIFICATION ONLY										3
4	DONALD R. AND CAROL J. GARNER	1213 McMANNAMY DRAW, KALISPELL MT 59901							OWNER NOTIFICATION ONLY										3
5	REDFORD C. TURNER	5087 HWY 2 WEST, COLUMBIA FALLS, MT. 59912							OWNER NOTIFICATION ONLY										3
6	ALYCE R. YOUNG, ETAL	PO BOX 837, KALISPELL MT. 59901							OWNER NOTIFICATION ONLY										3
7	MARGARET D. HASH & SARAH D. HASH	611 HOWARD DR., KALISPELL, MT. 59901	1.012 ha	2.50 AC	0.015 ha	0.04 AC			0.015 ha	0.04 AC			0.997 ha	2.46 AC					3
8	RICHARD D. AND JAMIE M. SALOIS	542 WILLOW GLEN DR., KALISPELL, MT. 59901							OWNER NOTIFICATION ONLY										3
9	ALICE H. AND LENARD W. FORD	538 WILLOW GLEN DR., KALISPELL, MT. 59901							OWNER NOTIFICATION ONLY										3
10	GREGORY S. AND EULA M. CRIPPEN	547 WILLOW GLEN DR., KALISPELL, MT. 59901	0.186 ha	0.46 AC	0.010 ha	0.03 AC			0.010 ha	0.03 AC			0.176 ha	0.43 AC					3
11	GEORGE J. Jr. AND SANDRA D. HENSEN	530 WILLOW GLEN DR., KALISPELL, MT. 59901							OWNER NOTIFICATION ONLY										3
12	CLARK AND ASSOCIATES, INC., ETAL	22500 E LAKESHORE DRIVE, BIGFORK, MT 59911	1.797 ha	4.44 AC	0.029 ha	0.07 AC			0.029 ha	0.07 AC			1.768 ha	4.37 AC					3, 4, 5
13	WILLIAM L. AND LOUISE A. PORTEOUS	510 WILLOW GLEN DR., KALISPELL, MT. 59901							OWNER NOTIFICATION ONLY										3, 4, 5
14	SALLY C. DELBY	1740 WOODLAND AVE, KALISPELL, MT. 59901							OWNER NOTIFICATION ONLY										3, 4, 5
15	REUBEN A. NELSON	499 WILLOW GLEN DR., KALISPELL, MT. 59901	0.312 ha	0.77 AC	0.019 ha	0.05 AC			0.019 ha	0.05 AC			0.293 ha	0.72 AC	0.014 ha	0.03 AC	* 0.069 ha	* 0.17 AC	4, 5
16	MOLLIE McDANIEL GLENDENING FKA MOLLIE McDANIEL	721 LIECESTER, HENDERSON, NV 89015	0.567 ha	1.40 AC	0.039 ha	0.10 AC			0.039 ha	0.10 AC	0.528 ha	1.30 AC							4, 5
17	DANIEL M. AND BONNIE R. HALL	491 WILLOW GLEN DR., KALISPELL, MT. 59901	0.486 ha	1.20 AC	0.229 ha	0.56 AC			0.229 ha	0.56 AC			0.258 ha	0.64 AC	0.019 ha	0.05 AC	* 0.044 ha	* 0.11 AC	4, 5
18	MOLLIE L. GLENDENING	721 LIECESTER, HENDERSON, NV 89015	0.923 ha	2.28 AC	0.079 ha	0.20 AC			0.079 ha	0.20 AC	0.844 ha	2.08 AC			0.025 ha	0.06 AC			4
19	M.E.T. ENTERPRISES, INC., A MT CORP.	466 WILLOW GLEN DRV., KALISPELL, MT. 59901	1.174 ha	2.90 AC	0.028 ha	0.07 AC			0.028 ha	0.07 AC	1.146 ha	2.83 AC							4
20	WANDA L. CARDIN	434 WILLOW GLEN DRIVE, KALISPELL, MT. 59901	0.324 ha	0.80 AC	0.003 ha	0.01 AC			0.003 ha	0.01 AC	0.321 ha	0.79 AC							4
21	KARLYN MARLENE DYER	1704 WOODLAND AVE., KALISPELL, MT. 59901							OWNER NOTIFICATION ONLY										5
22	ROBERT L. AND LINDA MILLER	176 DERNS ROAD, KALISPELL, MT. 59901							OWNER NOTIFICATION ONLY										5

* EASEMENT FOR THE BUILDING AND MAINTENANCE OF THE RETAINING WALL

NOTES: 1. ALL MEASUREMENTS ARE METRIC EXCEPT AS NOTED
2. THE PROPOSED R/W LINE WHERE A SPIRAL CURVE TRANSITION IS USED IS A CHORD RATHER THAN A CONCENTRIC CURVE.

BACKSLOPE LIMITS INCLUDE ROUNDING			
CONSTRUCTION LIMITS:			
CUT SECTION		TOE OF CUT	
TOE OF FILL		DITCH BOTTOM	
FHWA/DOT APPROVAL		5-18-99	5-20-99
MAP REVISED		6-3-99	8-24-99
		11-30-99	2-29-00
		3-13-00	3-24-00

MONTANA
DEPARTMENT OF TRANSPORTATION

RIGHT OF WAY PLAN
FLATHEAD COUNTY
SCALE 1:1000

STATE	RIGHT OF WAY ID.	SHEET NO.	TOTAL SHEETS
MONTANA	STPHS 317-1(5)1	2	5


PROJECT NUMBER 3121-005

SAFETY IMPVT -
SE OF KALISPELL

SEE SHEET NO. FOR OWNERSHIP NAMES, ADDRESSES, AREAS, ETC.

POT 0+00.00 is N 0° 29' 05" E,
60.01 m FROM THE SW CORNER OF
SECTION 16 (FND. YPC "BRIEN 76815")

STATE	RIGHT OF WAY ID.	SHEET NO.	TOTAL SHEETS
MONTANA	STPHS 317-1(5)1	3	5
PROJECT NUMBER 3121-005			
SAFETY IMPVT - SE OF KALISPELL			

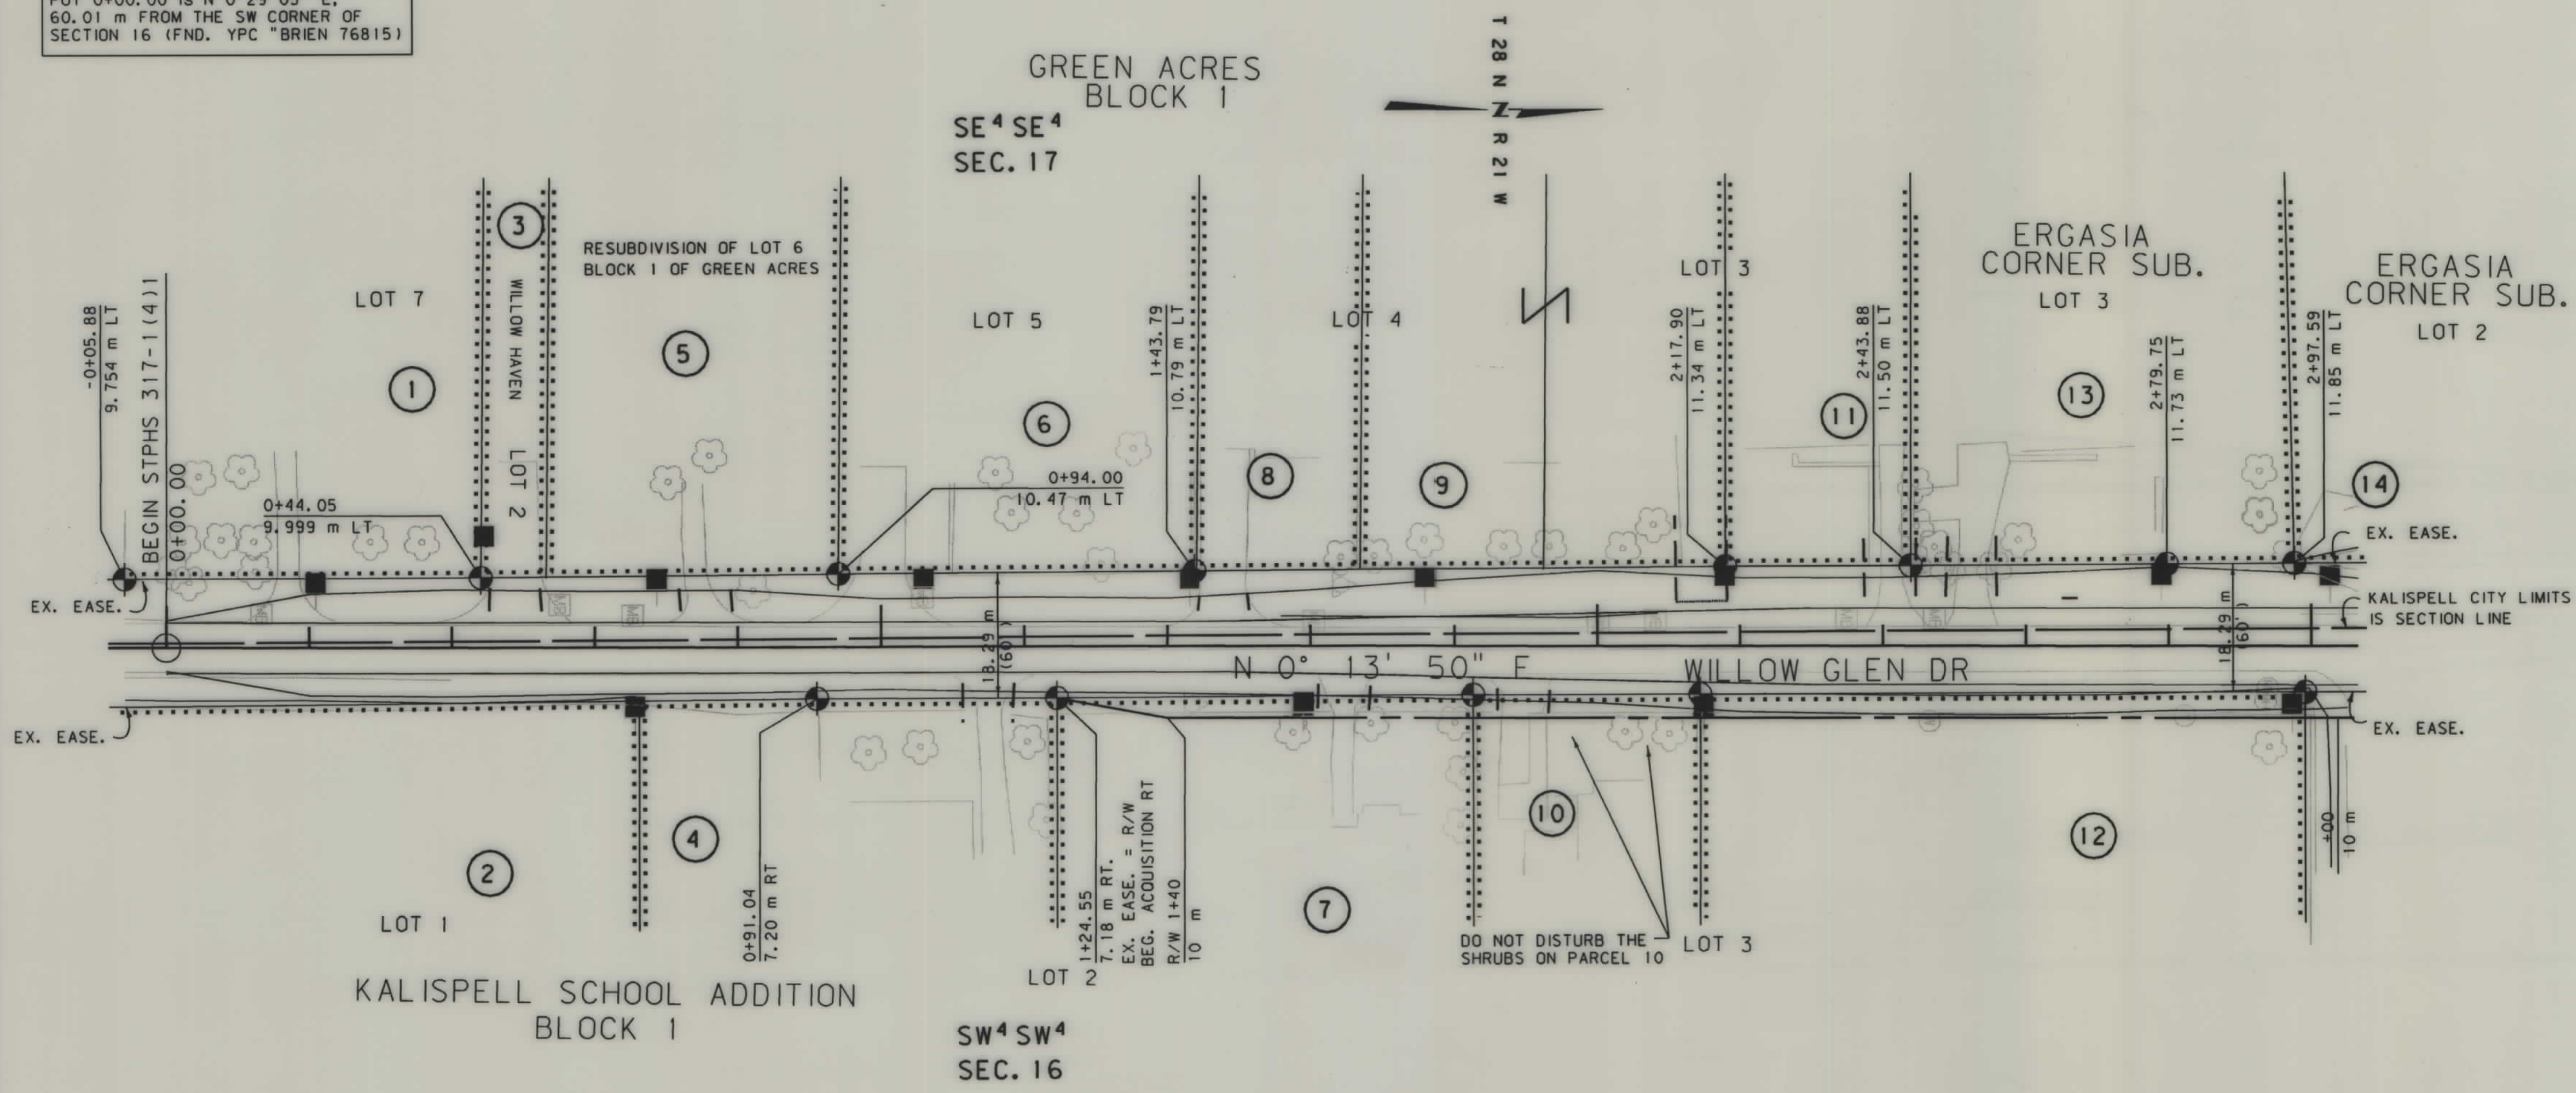

NOTES: 1. ALL MEASUREMENTS ARE METRIC EXCEPT AS NOTED
2. THE PROPOSED R/W LINE WHERE A SPIRAL CURVE TRANSITION IS USED IS A CHORD RATHER THAN A CONCENTRIC CURVE.

BACKSLOPE LIMITS INCLUDE ROUNDING	CONSTRUCTION LIMITS:
FHWA/DOT APPROVAL	5-18-99 5-20-99
MAP REVISED	6-3-99 8-24-99 8-26-99

MONTANA
DEPARTMENT OF TRANSPORTATION

RIGHT OF WAY PLAN
FLATHEAD COUNTY
SCALE 1:500

25M 50M


. ROW

SEE SHEET NO.2 FOR OWNERSHIP NAMES, ADDRESSES, AREAS, ETC.

STATE	RIGHT OF WAY ID.	SHEET NO.	TOTAL SHEETS
MONTANA	STPHS 317-1(5)1	4	5

PROJECT NUMBER 3121-005

SAFETY IMPVT -
SE OF KALISPELL

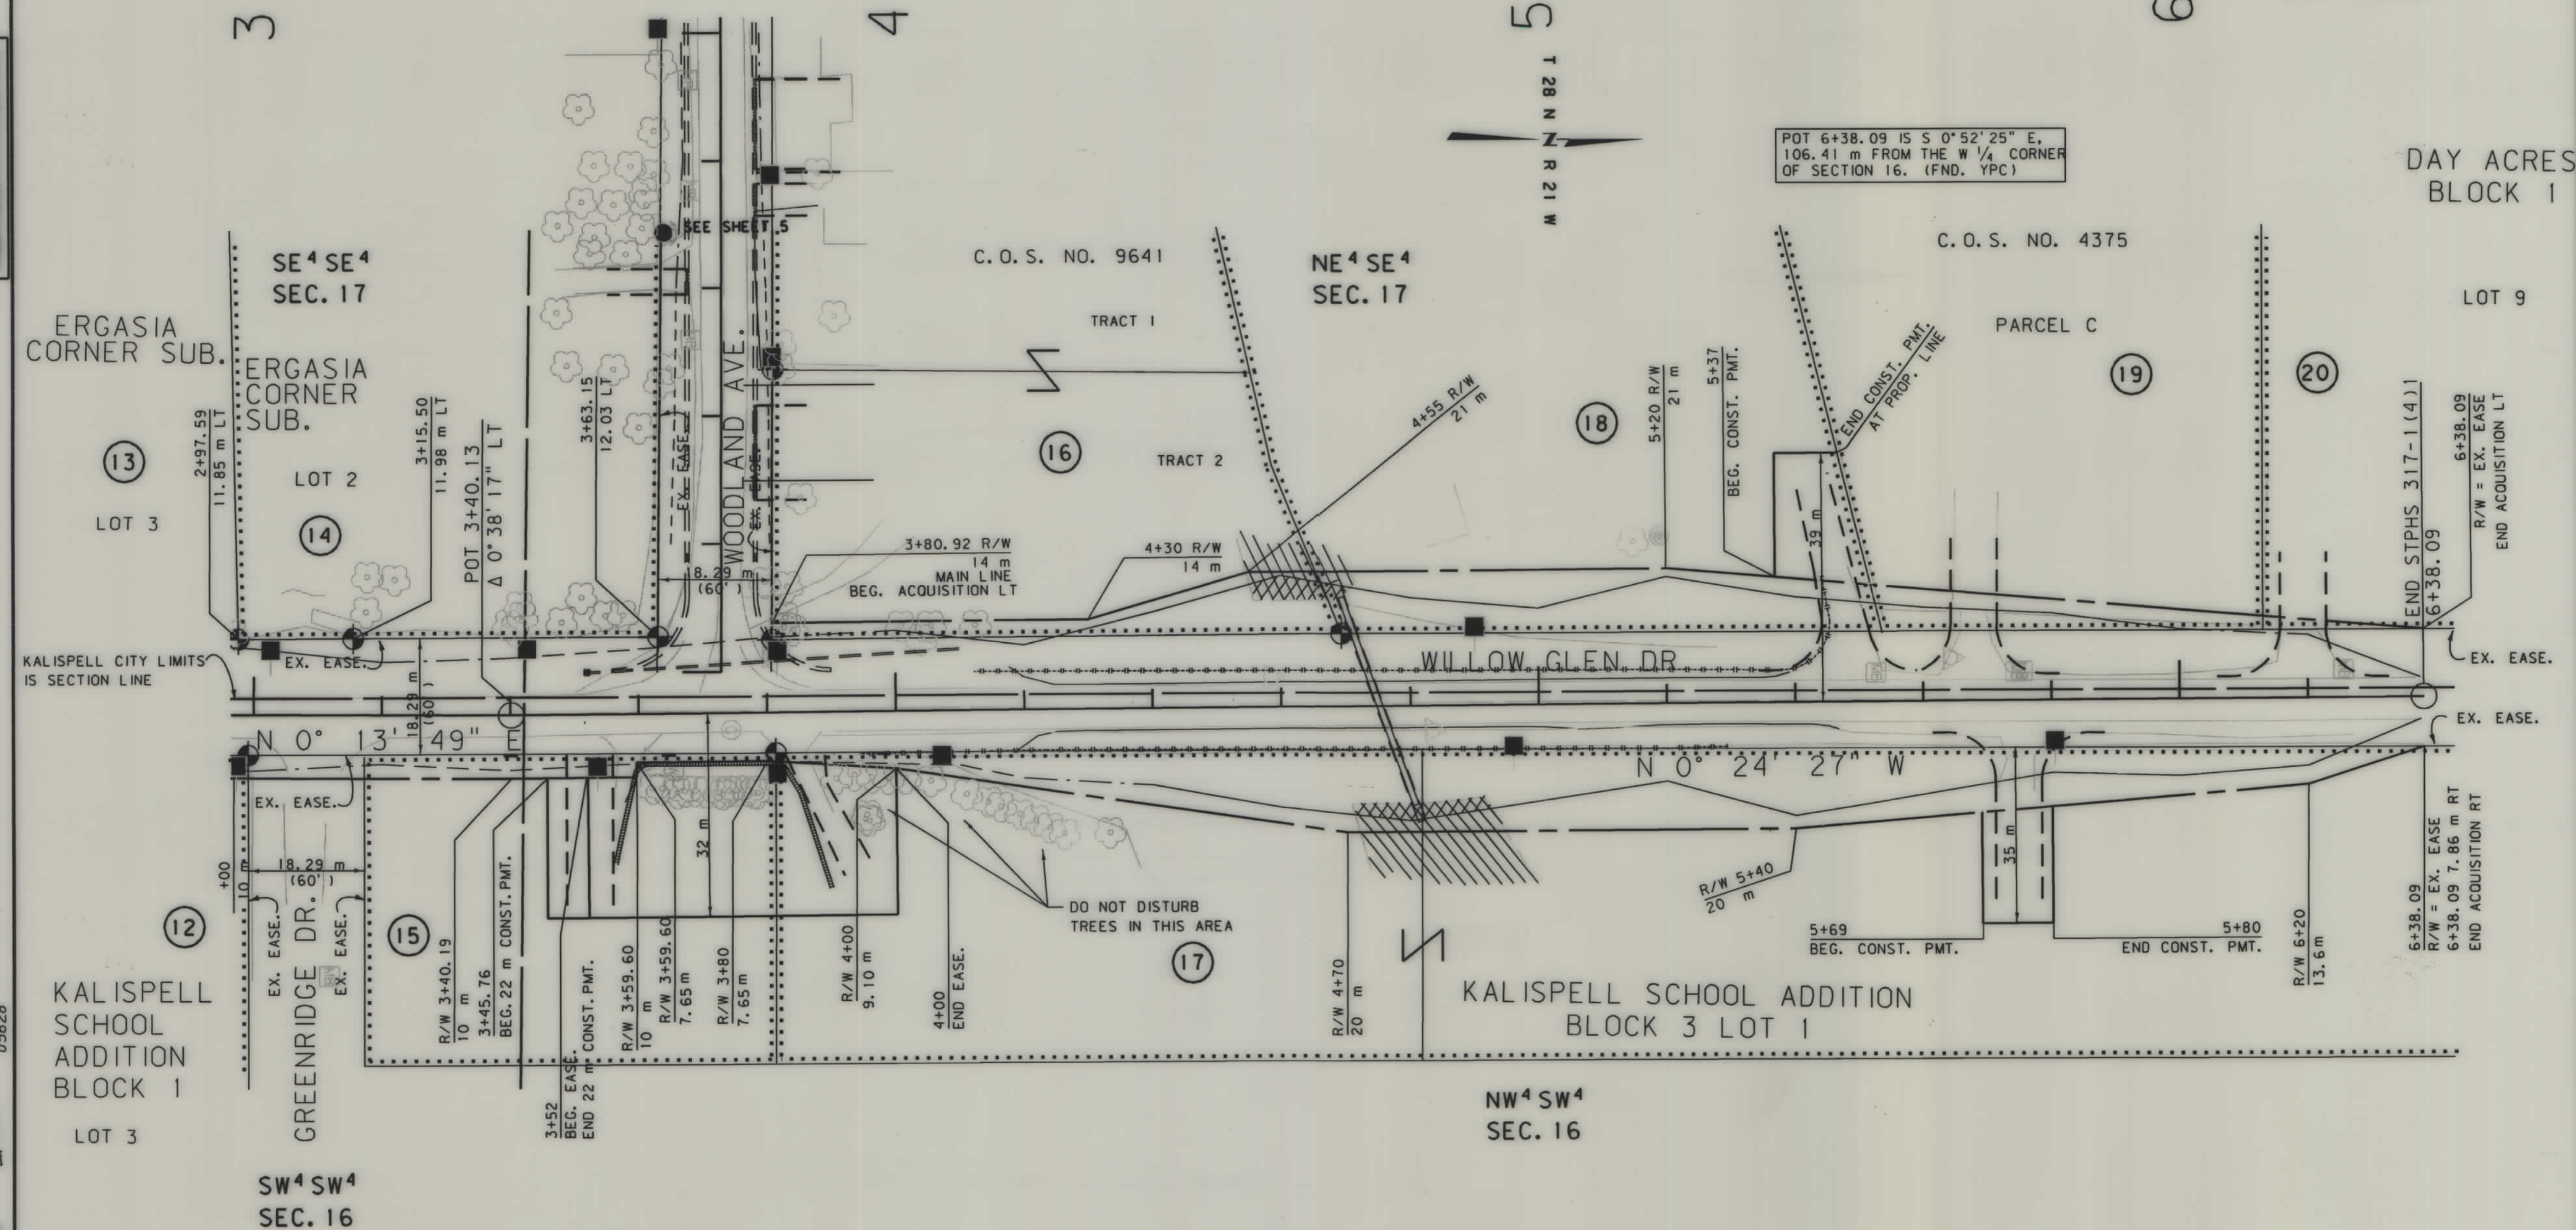

NOTES: 1. ALL MEASUREMENTS ARE METRIC EXCEPT AS NOTED
2. THE PROPOSED R/W LINE WHERE A SPIRAL CURVE TRANSITION IS USED IS A CHORD RATHER THAN A CONCENTRIC CURVE.

BACKSLOPE LIMITS INCLUDE ROUNDING	CUT SECTION	TOP OF CUT
CONSTRUCTION LIMITS:	TOE OF FILL	TOE OF CUT
FHWA/DOT APPROVAL	5-18-99	5-20-99
MAP REVISED	6-3-99	8-24-99 8-26-99


MONTANA
DEPARTMENT OF TRANSPORTATION

RIGHT OF WAY PLAN
FLATHEAD COUNTY
SCALE 1:500

25M 50M

SEE SHEET NO. FOR OWNERSHIP NAMES, ADDRESSES, AREAS, ETC.

STATE	RIGHT OF WAY ID.	SHEET NO.	TOTAL SHEETS
MONTANA	STPHS 317-1(5)1	5	5
PROJECT NUMBER 3121-005			
SAFETY IMPVT - SE OF KALISPELL			

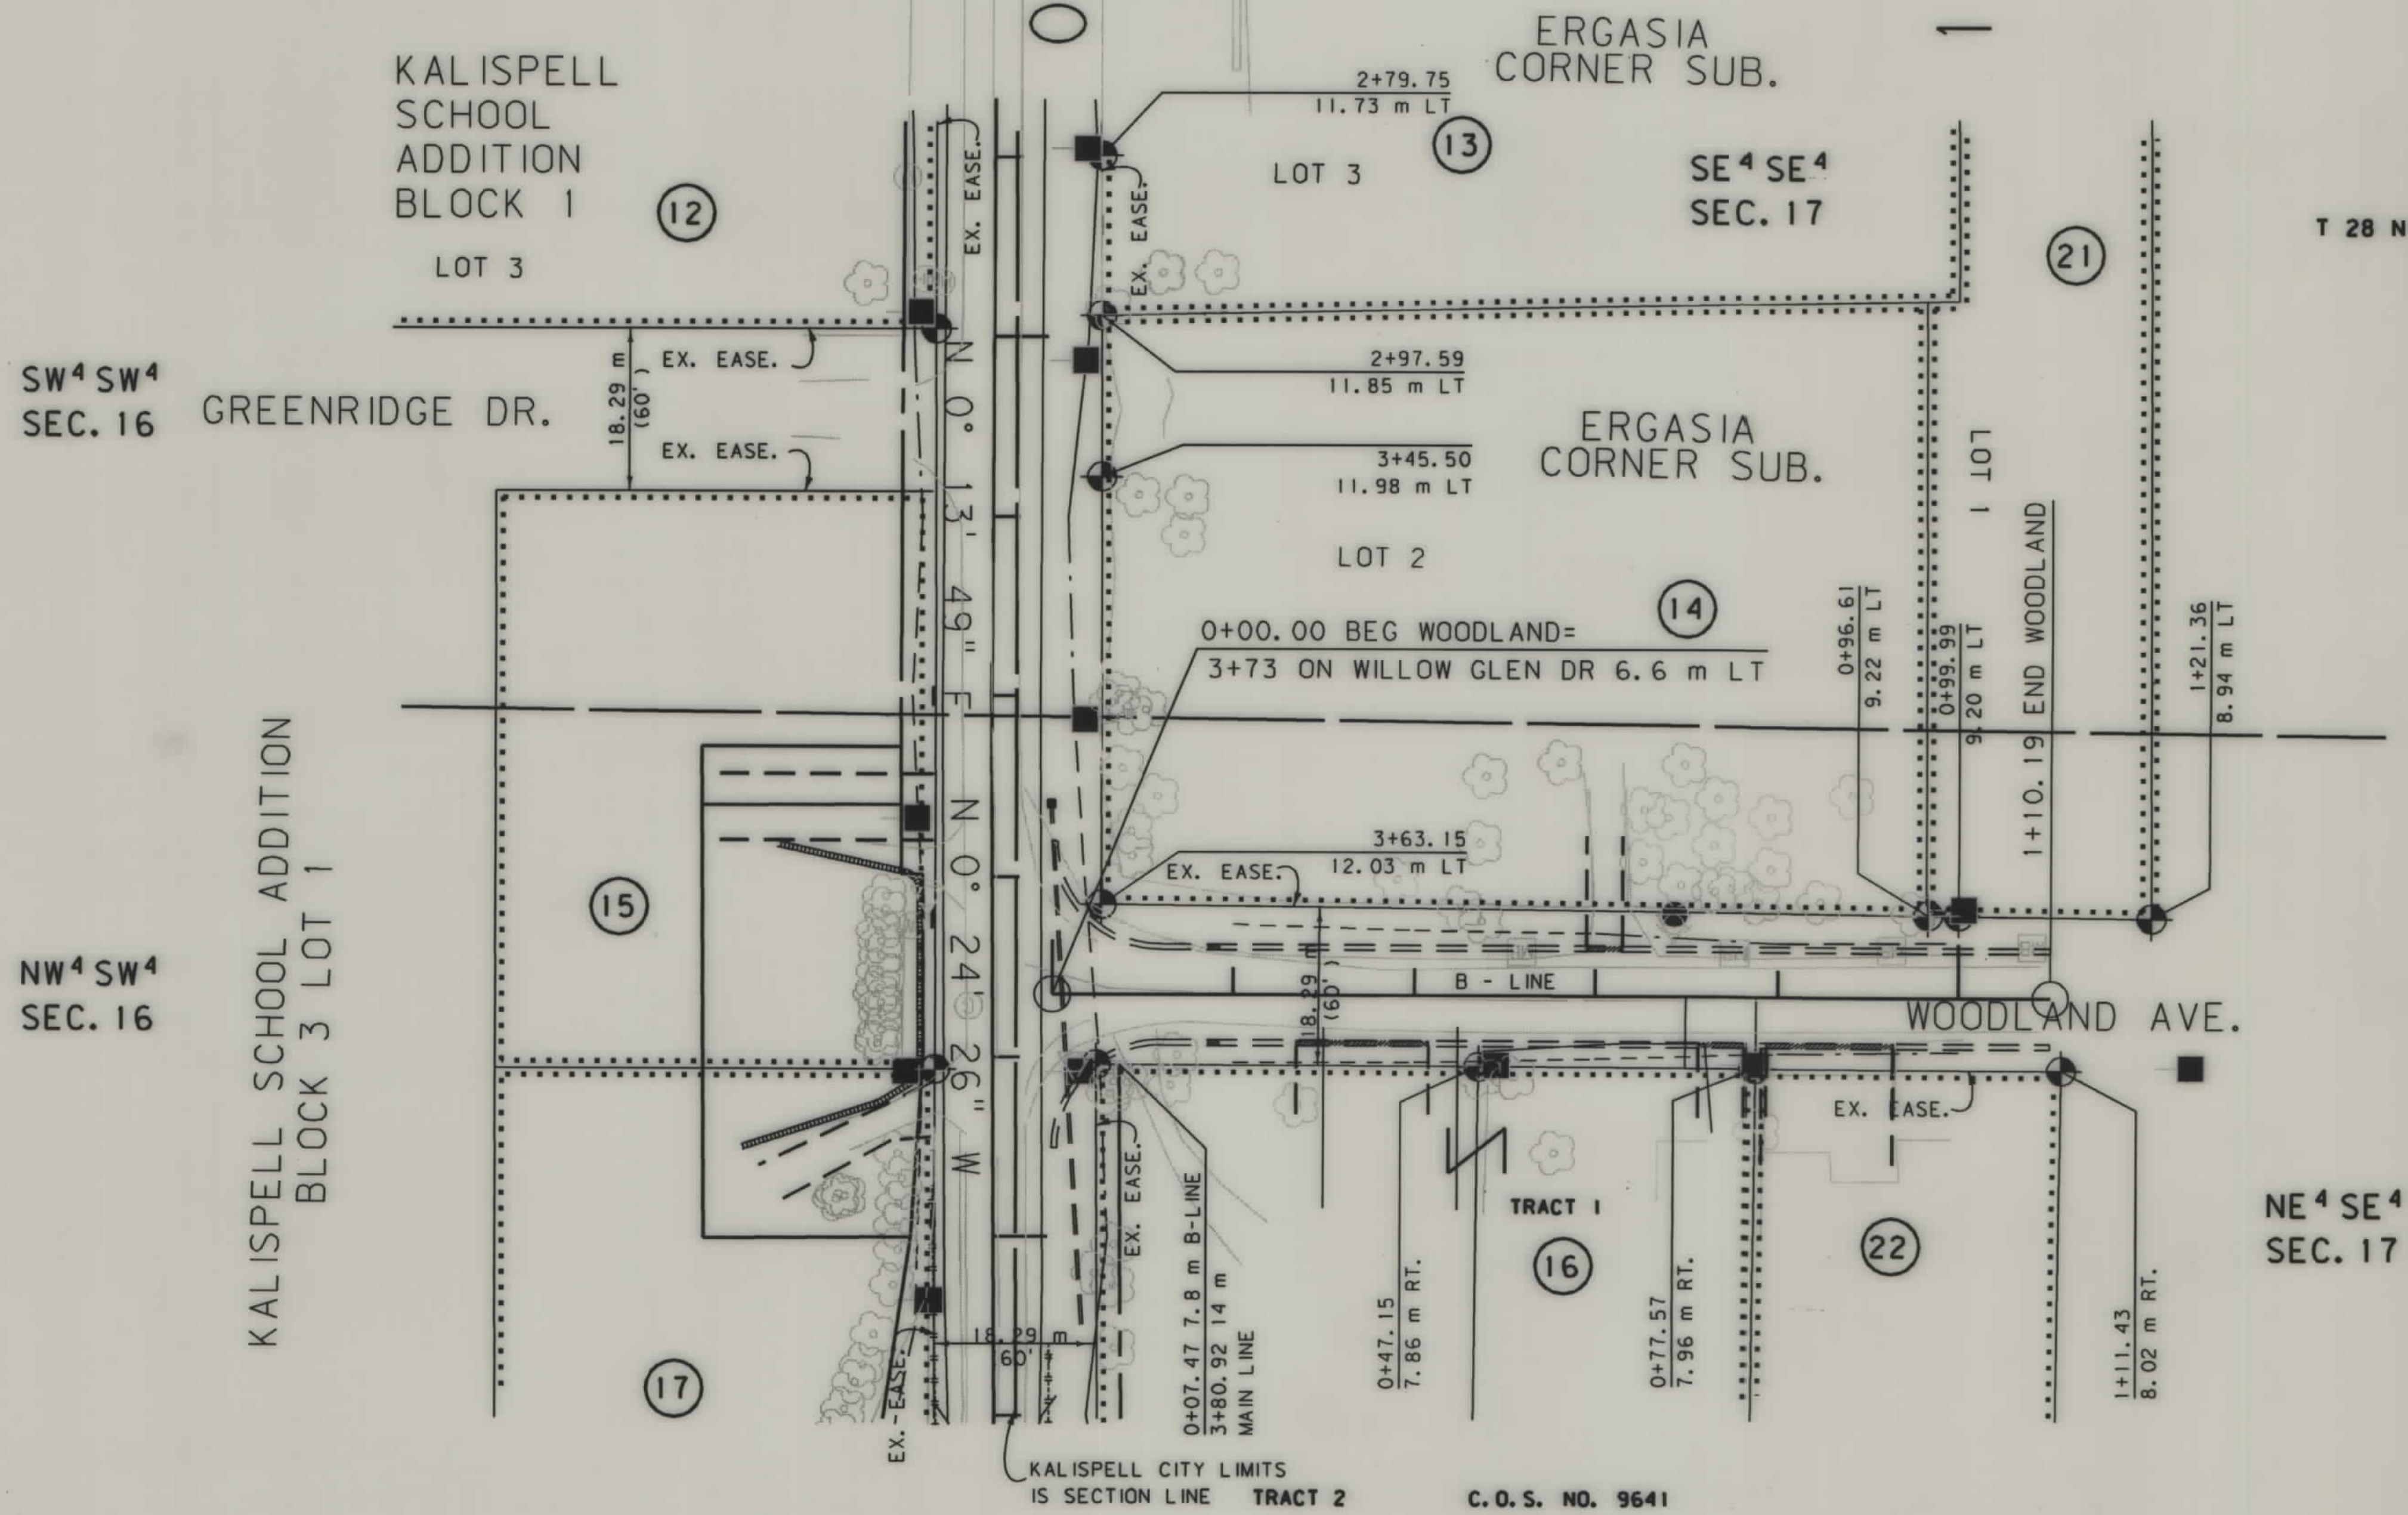

T 28 N R 21 W

POT 1+10.19 (WOODLAND AVE) IS S 16°58'06" W,
388.15 m FROM THE W 1/4 CORNER OF SECTION 16.
(FND. YPC)

- NOTES: 1. ALL MEASUREMENTS ARE METRIC EXCEPT AS NOTED
2. THE PROPOSED R/W LINE WHERE A SPIRAL CURVE TRANSITION IS USED IS A CHORD RATHER THAN A CONCENTRIC CURVE.

BACKSLOPE LIMITS INCLUDE ROUNDING	
CONSTRUCTION LIMITS:	
CUT SECTION	TOE OF CUT
TOE OF FILL	BATCH BOTTOM
FHWA/DOT APPROVAL	5-18-99 5-20-99
MAP REVISED	6-3-99 8-26-99

MONTANA DEPARTMENT OF TRANSPORTATION
RIGHT OF WAY PLAN FLATHEAD COUNTY
SCALE 1:500
25M 50M

.ROW