

PLANS

NOT

TO

SCALE

FED. ROAD DIST. NO.	STATE	FED. AID PROJECT NUMBERS		STATE NO.	SHEET NO.	TOTAL SHEETS
		CONST. NO.	R/W NO.			
8	MONT.		S-301 (12)	3301-12	1	10

STATE OF MONTANA


STATE HIGHWAY COMMISSION

RIGHT OF WAY PLAN OF


FEDERAL AID PROJECT NO. S-301 (12) R/W
S-301 () CONST.

SIMPSON-CANADIAN LINE

9.401 MILES

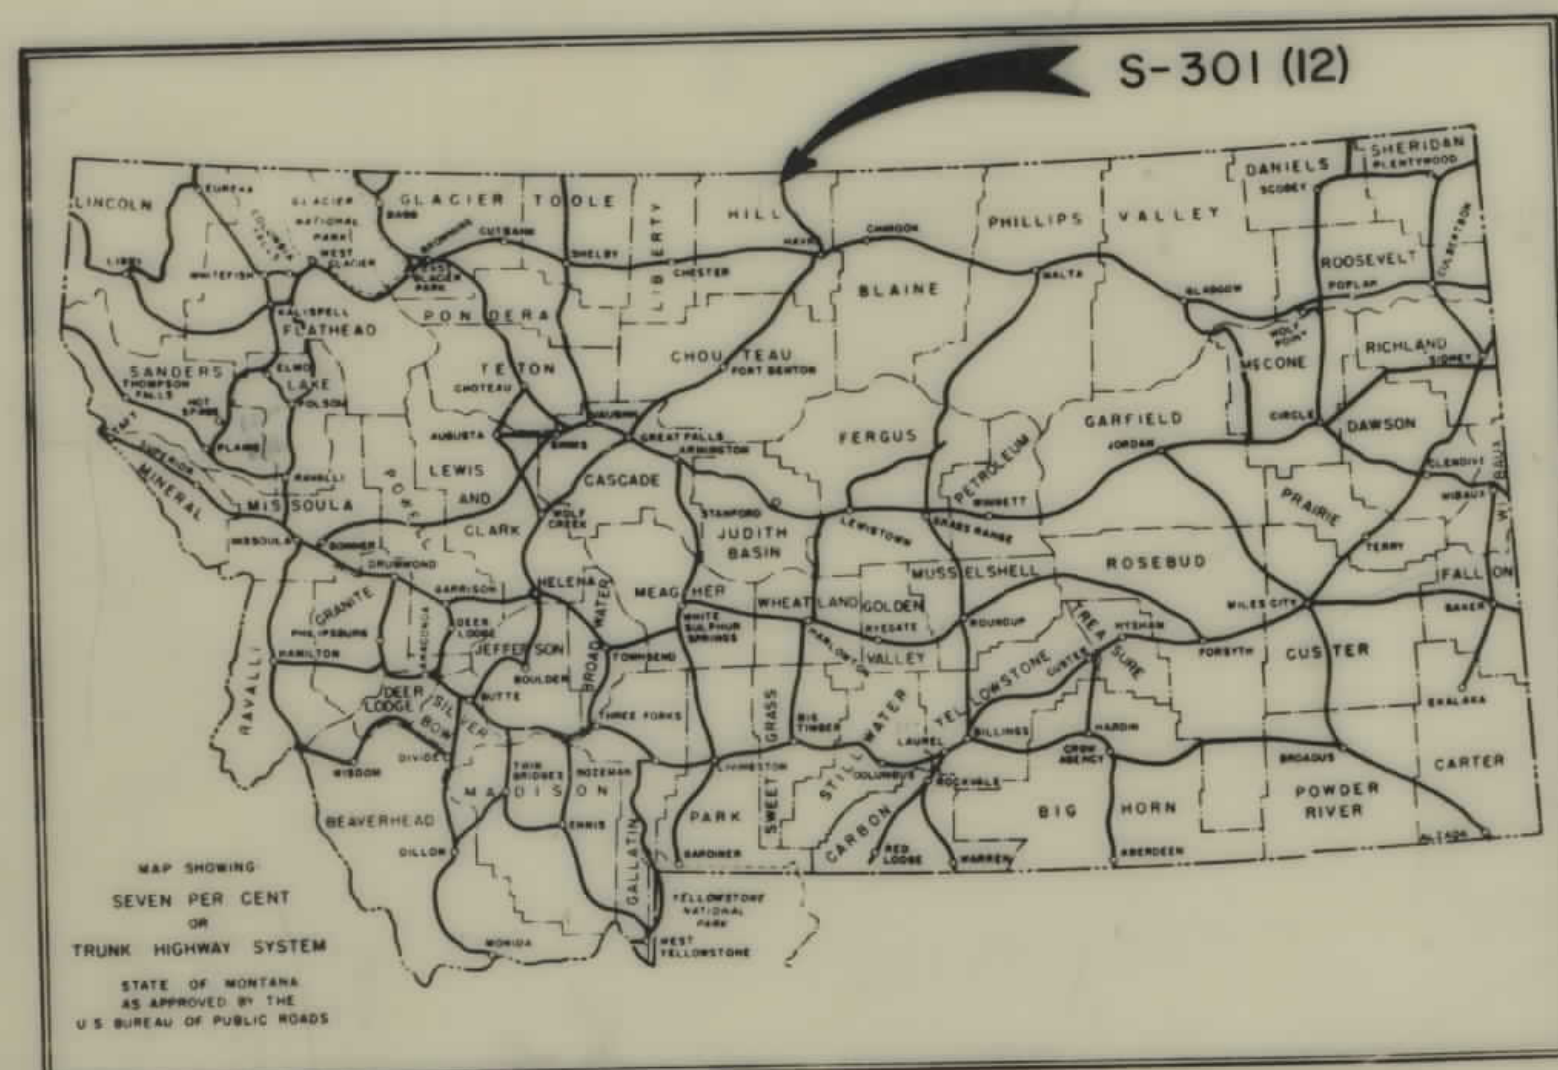

P.O.T. STA. 2300 + 37.3 END S-301 (12)
P.O.T. STA. 2319 + 75.9 END FORM S-301 (4)

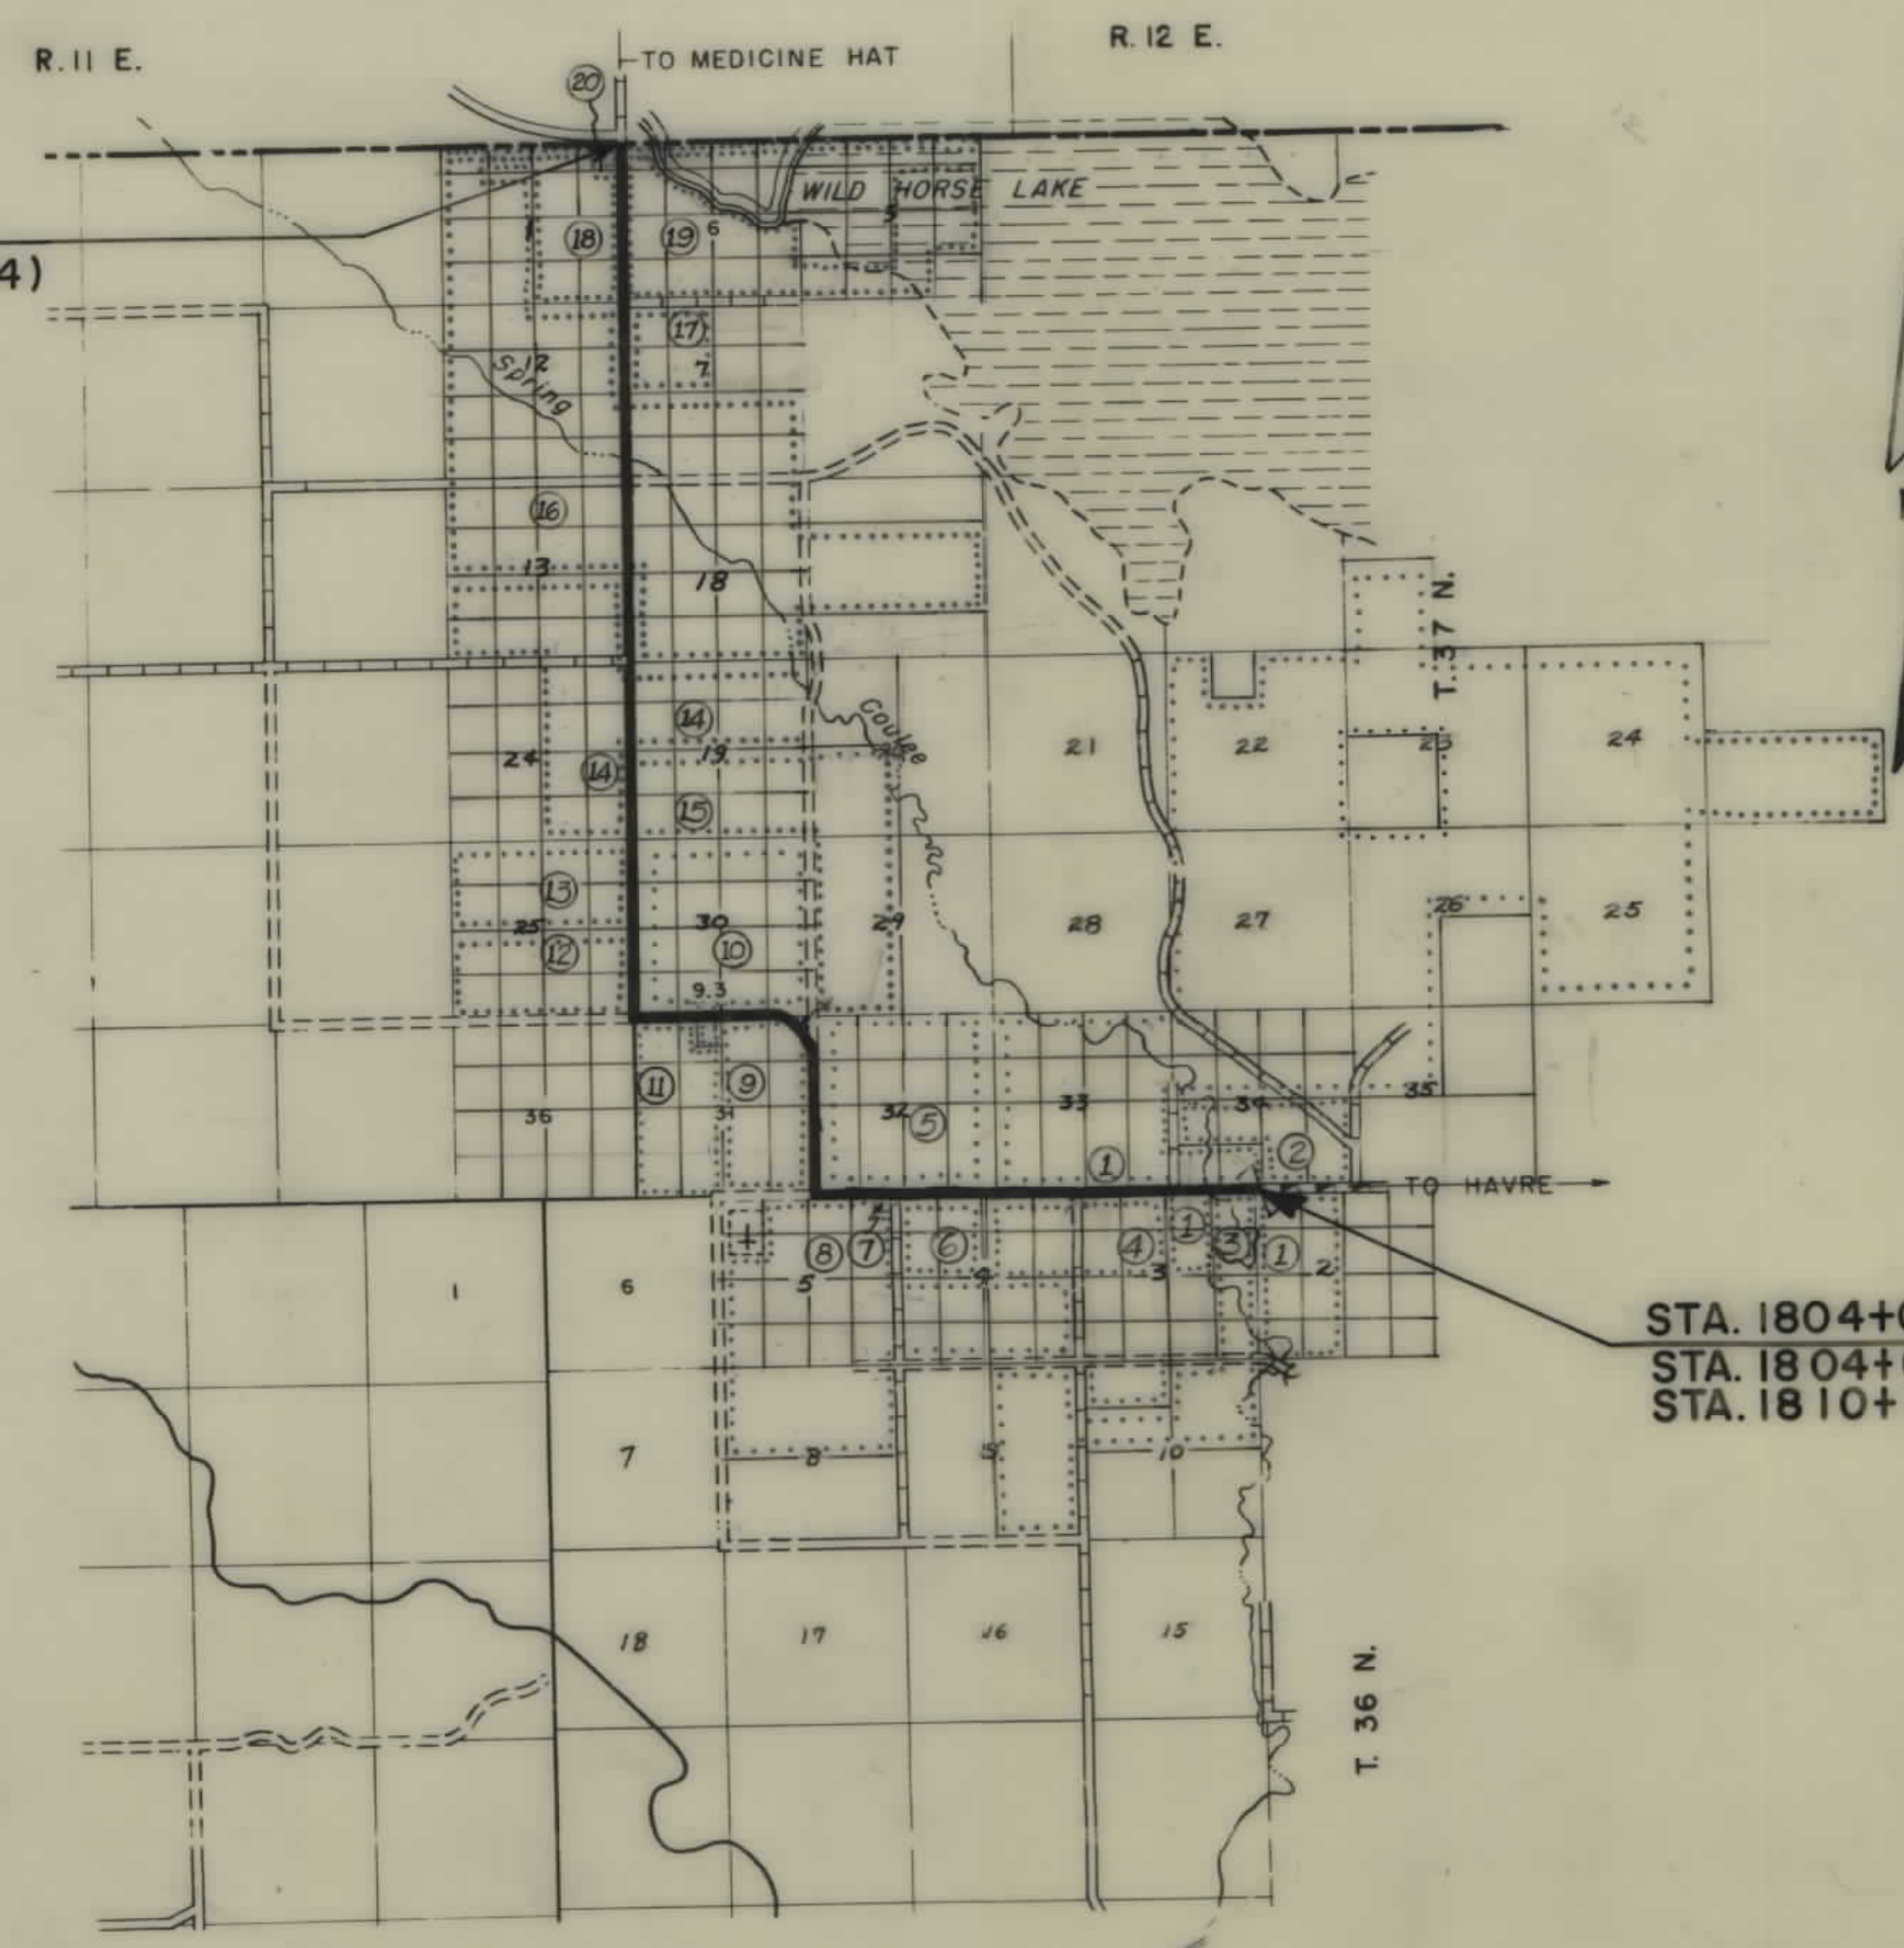


STA. 1804+00 AH. BEG. S-301 (12)=
STA. 1804+00 BK. END S-301 (9)
STA. 1810+71.0 POT FORM S-301 (4)

SIMPSON-CANADIAN LINE

CONVENTIONAL SIGNS


STATE AND NATIONAL LINE.....	-----
COUNTY LINE.....	-----
CITY, VILLAGE OR BOROUGH LINE.....	-----
TOWNSHIP LINE.....	-----
SECTION LINE.....	-----
RESERVATION LINE.....	-----
FENCE LINE.....	-----
GUARD RAIL.....	-----
OWNERSHIP BOUNDARY.....	-----
RIGHT OF WAY LINE.....	-----
RIGHT OF WAY LINE FENCED.....	-----
TRAVELED WAY.....	-----
RAILROADS.....	-----
RETAINING WALLS.....	-----
BASE OR SURVEY LINE.....	-----
LEVEE.....	-----
CULVERTS IN PLACE (PLAN).....	-----
NEW CULVERTS (PLAN).....	-----
NEW CULVERTS (PROFILE).....	-----
TROLLEY POLE.....	-----
POWER POLE.....	-----
TELEPHONE OR TELEGRAPH POLE.....	-----
MARSH.....	-----
DITCH.....	-----
RIPRAP.....	-----
BRIDGE.....	-----
SECTION CORNER.....	FOUND UNFOUND
1/4 SECTION CORNER.....	FOUND UNFOUND
1/16 CORNER.....	FOUND UNFOUND
CENTER OF SECTION.....	-----
CONTROL OF ACCESS WITH FENCE.....	-----
CONTROL OF ACCESS WITHOUT FENCE.....	-----
PARCEL NUMBER.....	-----
CATTLE GUARD.....	-----
GATE IN FENCE.....	-----
CONSTRUCTION LIMITS.....	CUT FILL

FED ROAD DIST NO	STATE	FED AID PROJECT NUMBERS		STATE NO	SHEET NO	TOTAL SHEETS
		CONST NO	R/W NO			
8	MONT		S-301 (12)	3301-12	2	10

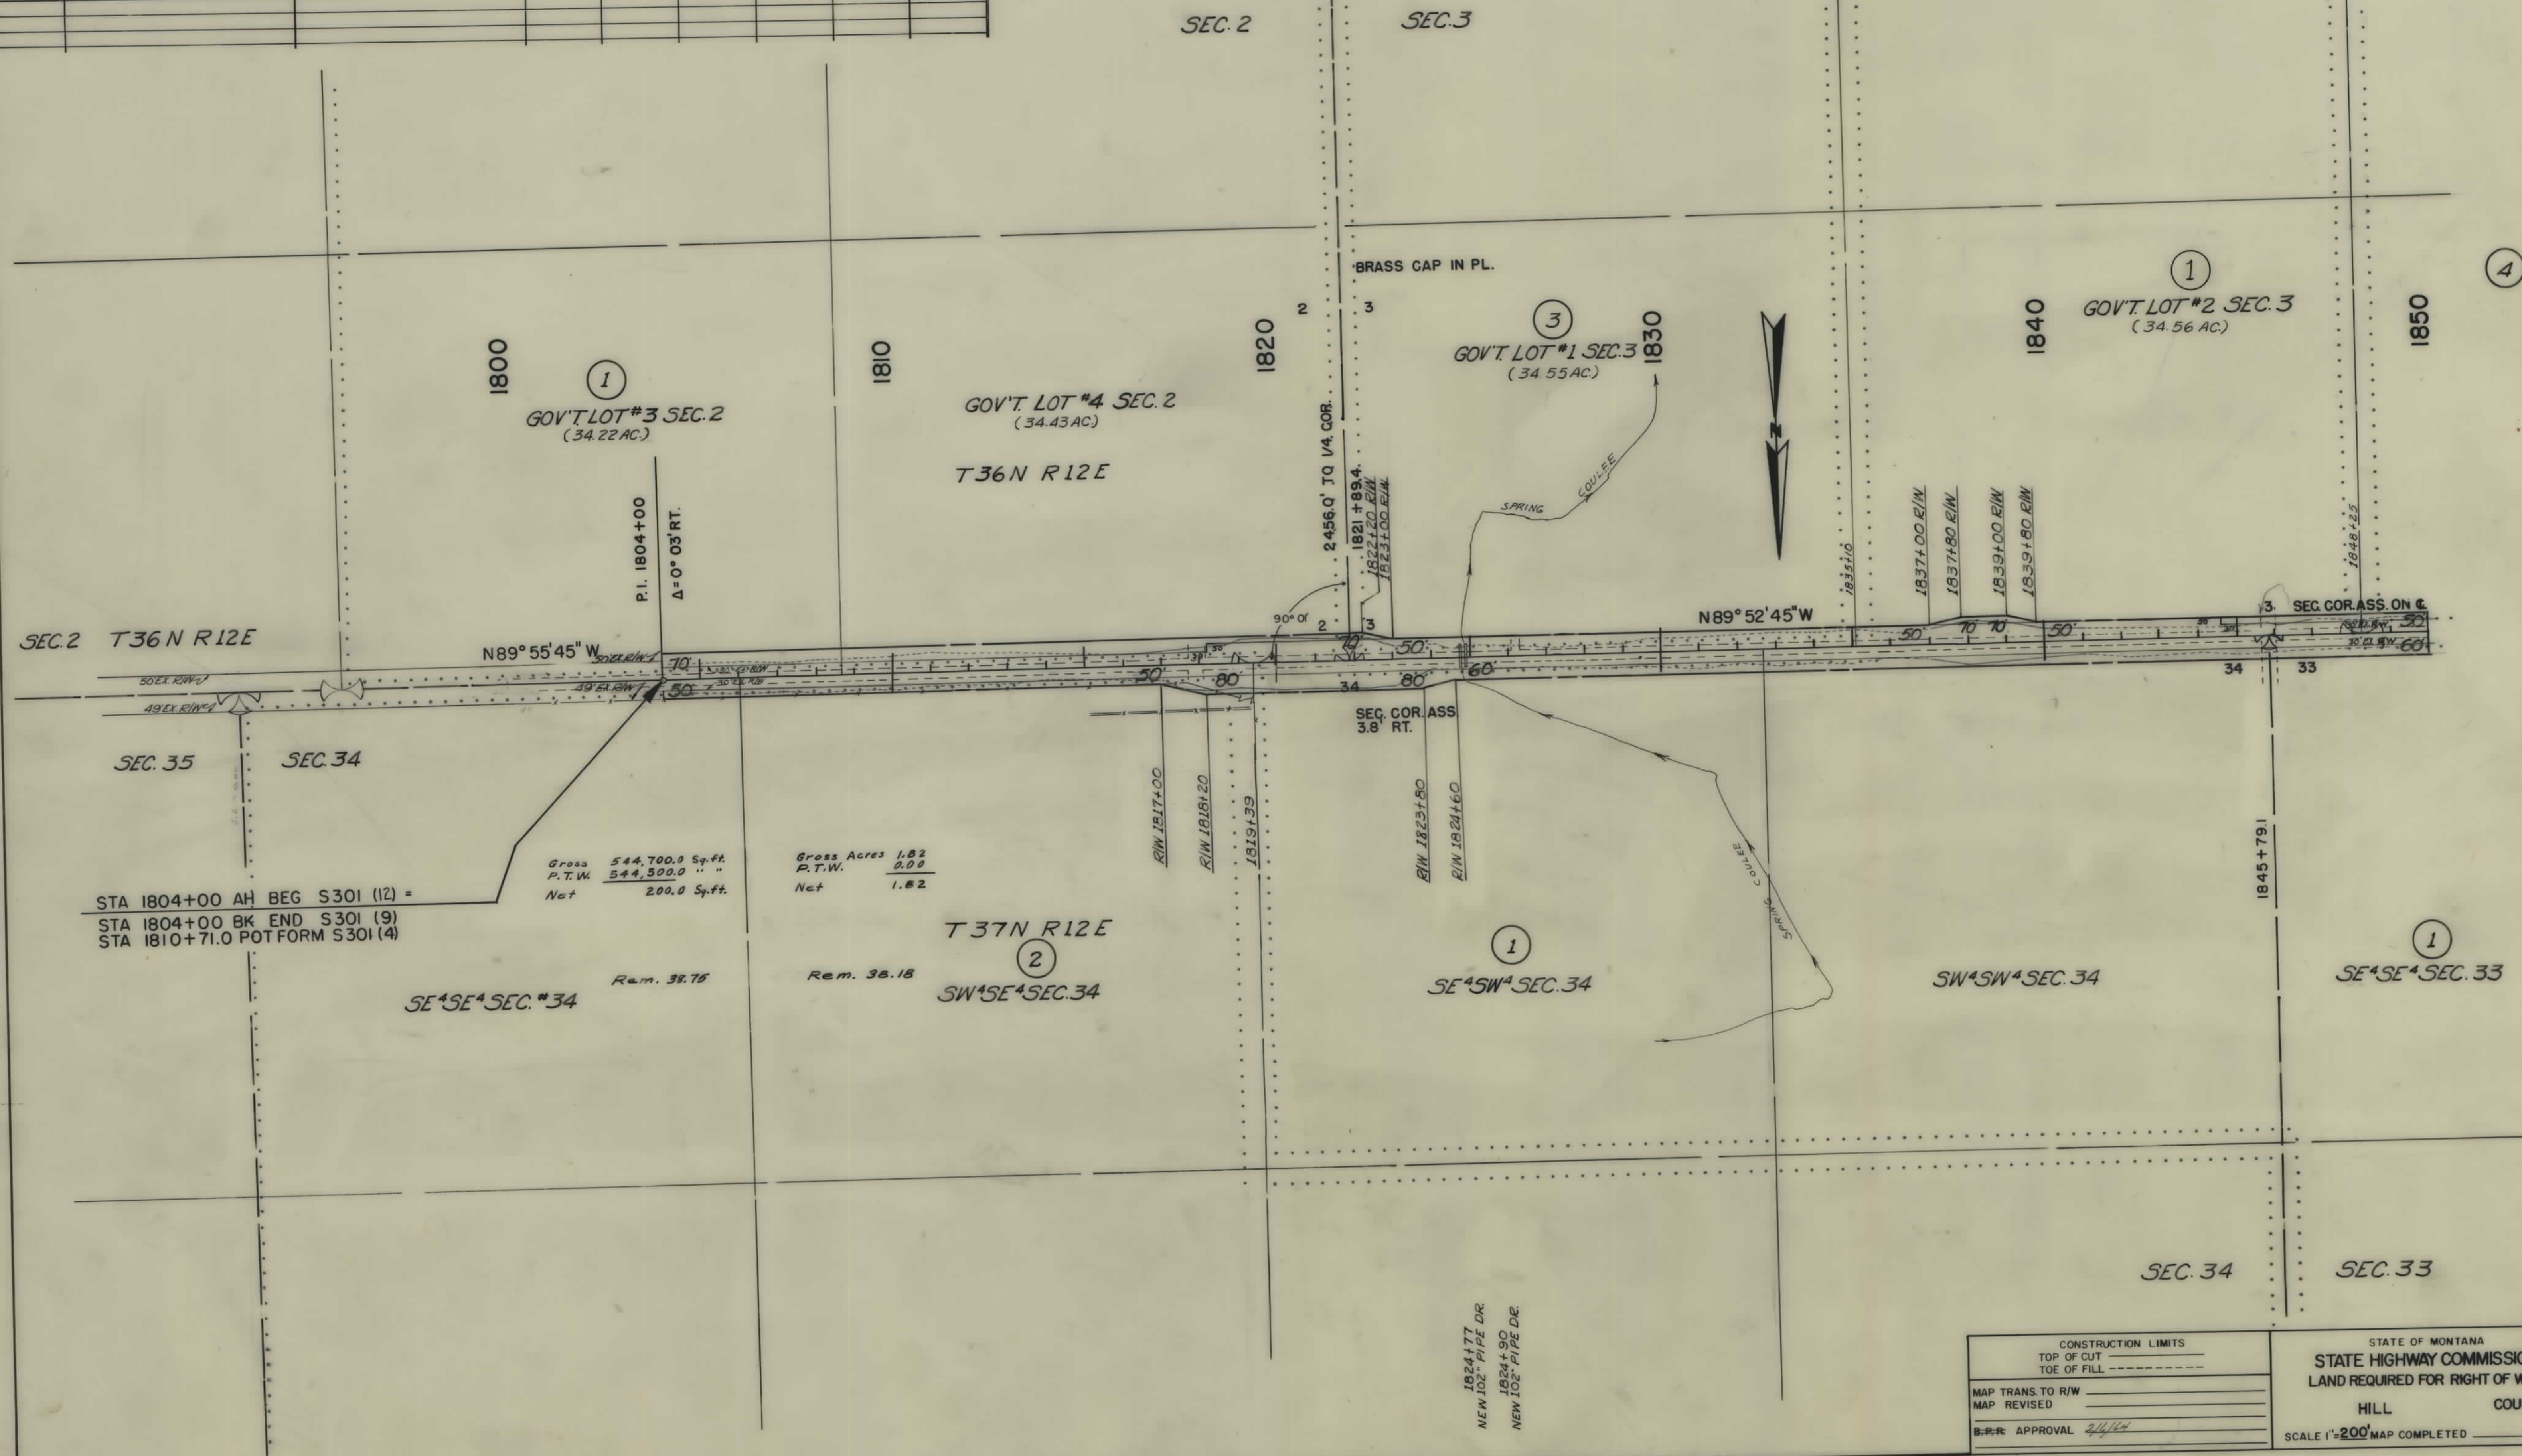

OWNERSHIPS								
PARCEL	NAME	ADDRESS	TOTAL ACREAGE	GROSS TAKE ACREAGE	R.T.W. ACREAGE	NET TAKE ACREAGE	REMAINDER	
							LEFT	RIGHT
4	H. P. STALLCOP	636 6 TH ST., HAVRE, MONT.	298.33	6.61	3.64	2.97	291.72	
1	W. H. BRABURY	SIMPSON ROUTE, " "	5543.21	15.64	8.23	7.41	377.61	5149.96
5	LEO G. MORSE	" " " "	640.0	13.25	5.63	7.62	5.03	621.72
6	LEO G. & CLEO C. MORSE	" " " "	149.14	2.65	1.82	0.83	146.49	

FED. ROAD DIST. NO.	STATE	FED. AID PROJECT NUMBERS		STATE NO.	SHEET NO.	TOTAL SHEETS
		CONST. NO.	R/W NO.			
8	MONT.		S-301 (12)	3301-2	3	10

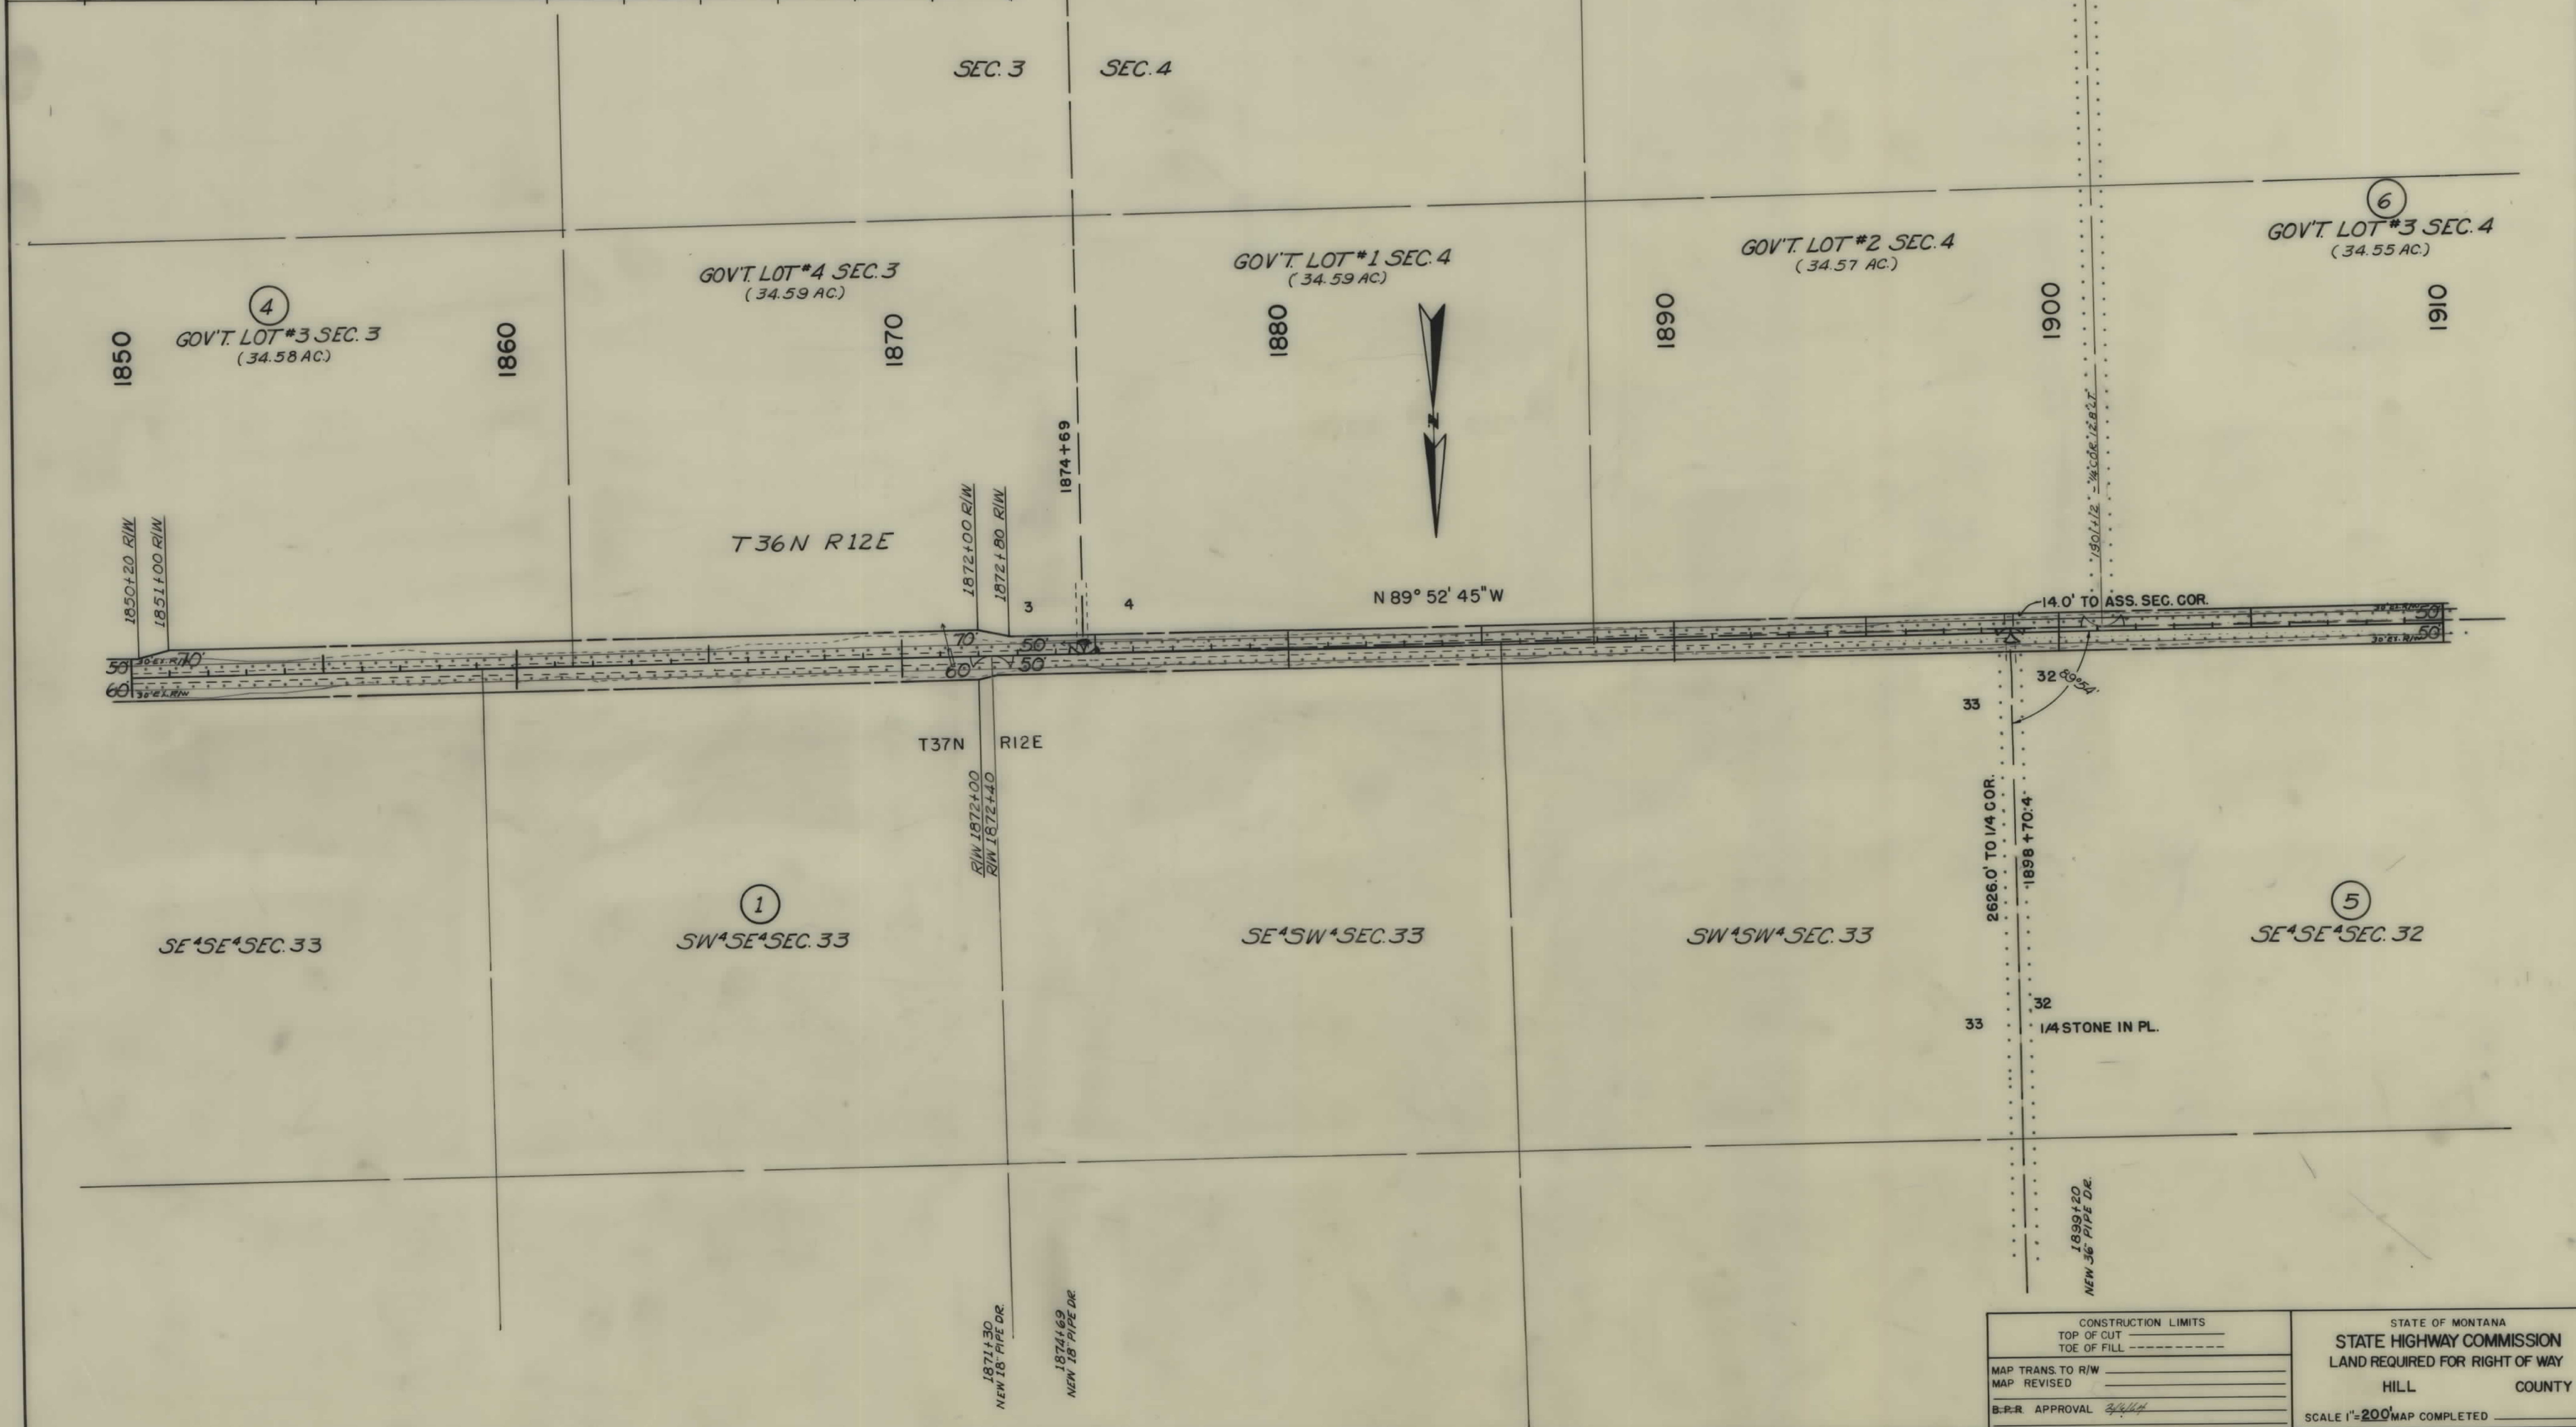


CONSTRUCTION LIMITS		STATE OF MONTANA	
TOP OF CUT		STATE HIGHWAY COMMISSION	
TOE OF FILL		LAND REQUIRED FOR RIGHT OF WAY	
MAP TRANS. TO R/W		HILL COUNTY	
MAP REVISED		SCALE 1"=200' MAP COMPLETED	
B.P.R. APPROVAL			

OWNERSHIPS								
PARCEL	NAME	ADDRESS	TOTAL ACREAGE	GROSS TAKE ACREAGE	R.T.W. ACREAGE	NET TAKE ACREAGE	REMAINDER	
							LEFT	RIGHT
5	LEO G. MORSE	SIMPSON RTE. HAVRE, MONT.	640.0	13.25	5.63	7.62	5.03	621.72
6	LEO G. & CLEO C. MORSE	" " "	149.14	2.65	1.82	0.83	146.49	
7	MARY E. FITCH % MRS. JOHN KEELING	623 17 TH ST. " "	1.00	0.23	0.14	0.09	0.77	
8	HARRY H. SMITH	RONAN " "	937.24*	1.48	0.94	0.54	*935.76	
9	EDGAR MORSE	SIMPSON RTE. HAVRE " "	318.50	8.61	4.02	4.59	3.26	306.63


* INCLUDES CEMETERY

FED. ROAD DIST. NO.	STATE	FED. AID PROJECT NUMBERS		STATE NO.	SHEET NO.	TOTAL SHEETS
		CONST. NO.	R/W NO.			
8	MONT.		S-301 (12)	330H2	4	10

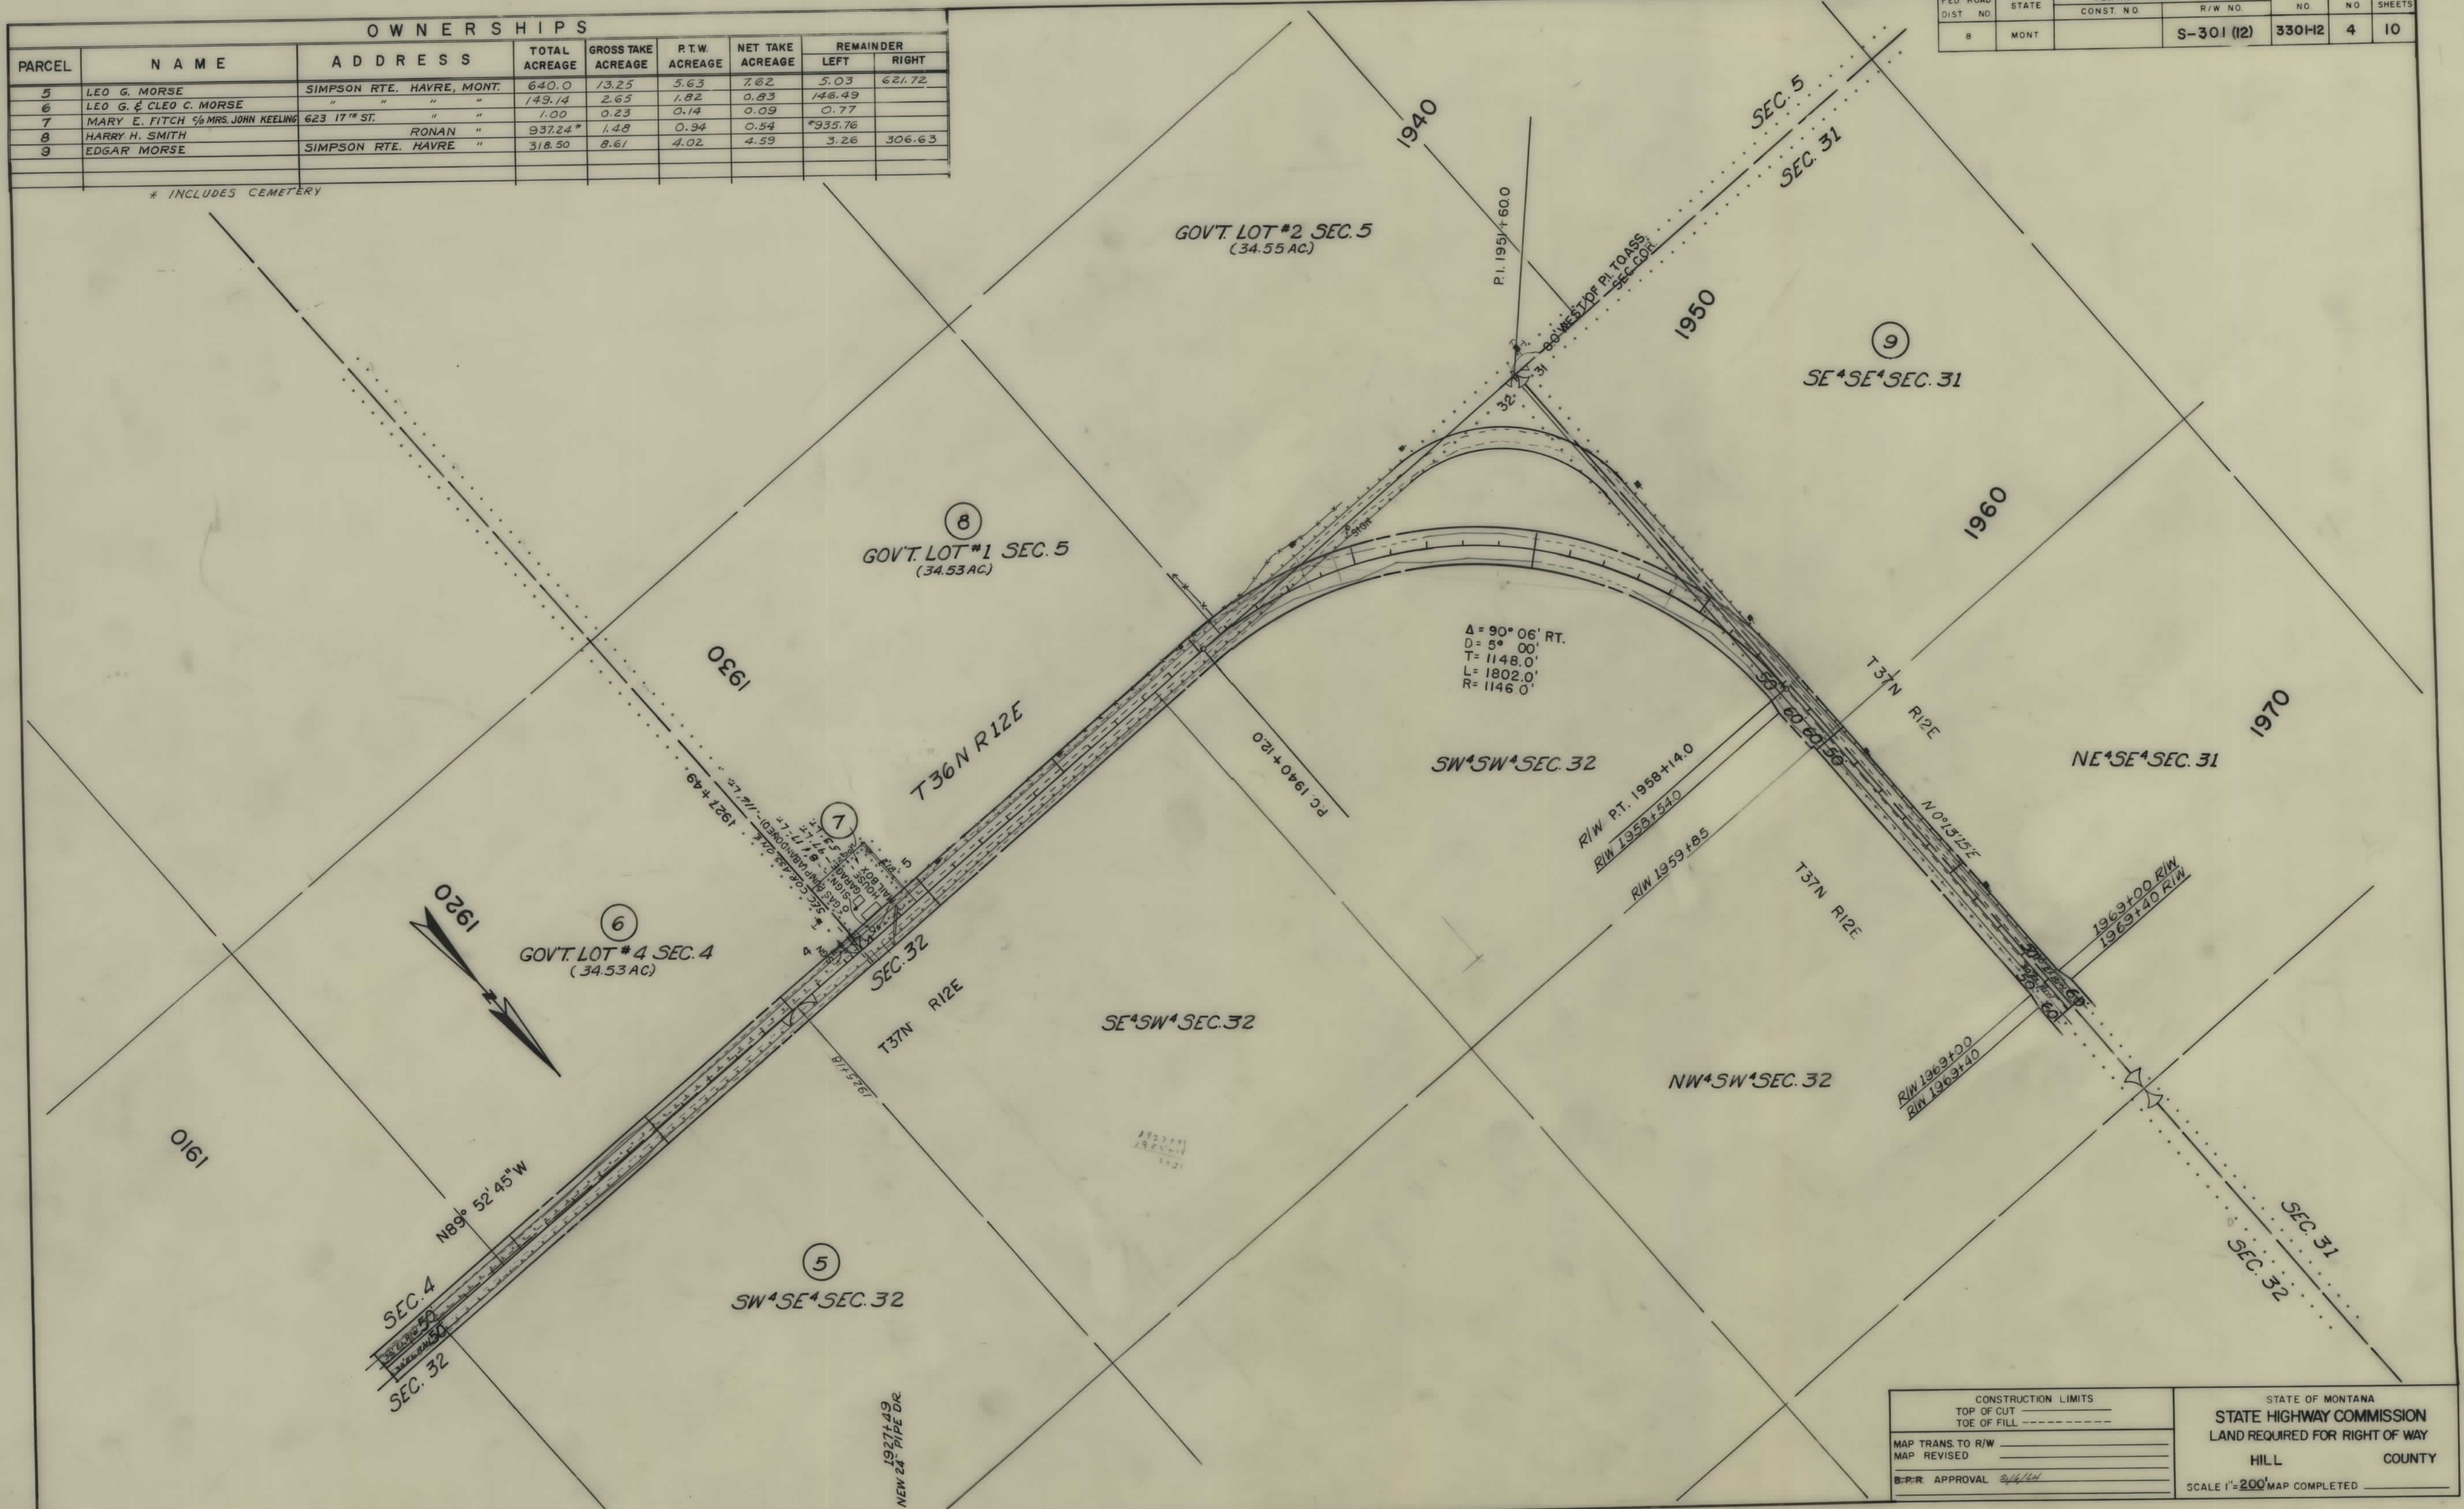


CONSTRUCTION LIMITS		STATE OF MONTANA	
TOP OF CUT		STATE HIGHWAY COMMISSION	
TOE OF FILL		LAND REQUIRED FOR RIGHT OF WAY	
MAP TRANS. TO R/W		HILL	COUNTY
MAP REVISED		SCALE 1"=200'	
B-E-R APPROVAL		MAP COMPLETED	

FED. ROAD DIST. NO.	STATE	FED. AID PROJECT NUMBERS		STATE NO.	SHEET NO.	TOTAL SHEETS
		CONST. NO.	R/W NO.			
8	MONT.		S-301 (12)	3301-12	5	10

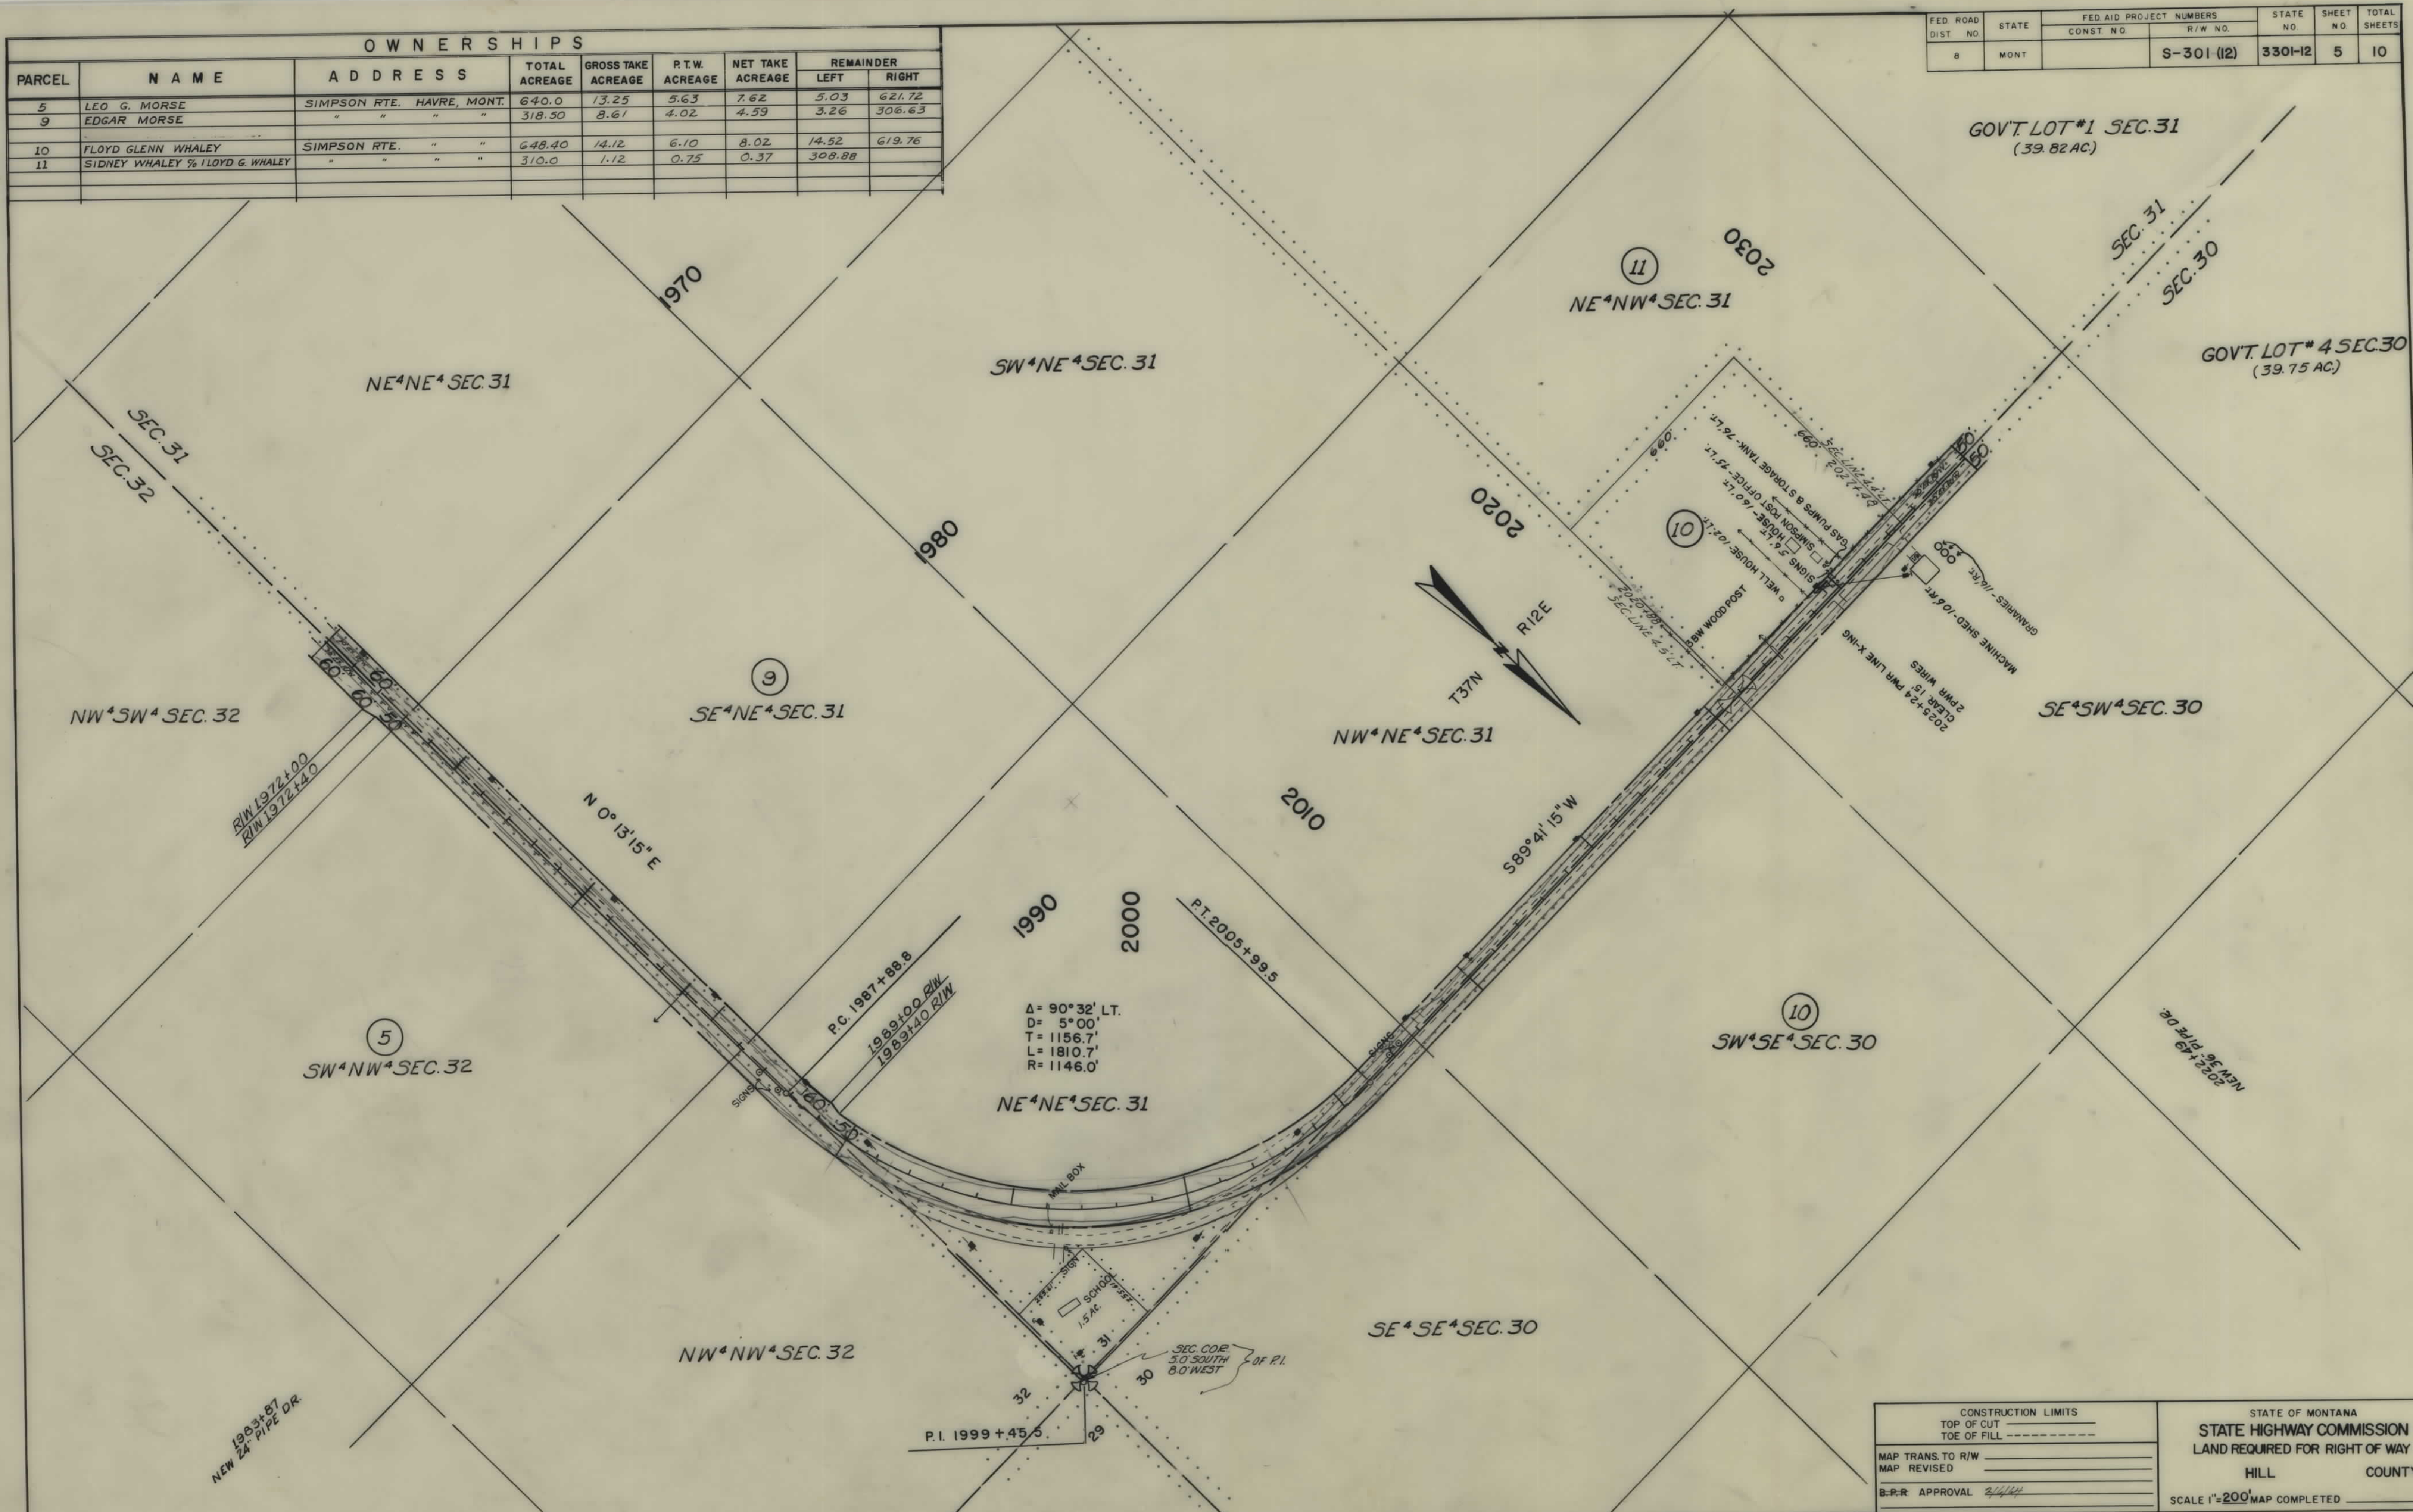

OWNERSHIPS								
PARCEL	NAME	ADDRESS	TOTAL ACREAGE	GROSS TAKE ACREAGE	P.T.W. ACREAGE	NET TAKE ACREAGE	REMAINDER	
							LEFT	RIGHT
10	FLOYD GLENN WHALEY	SIMPSON RTE., HAVRE, MONT.	648.40	14.12	6.10	8.02	14.52	619.76
13	SYDNEY WHALEY 1/2 FLOYD G. WHALEY	" " " "	322.57	2.56	1.84	0.72	320.01	314.96
14	LYDIA VERPLOESEN	" " " "	965.26	12.28	7.29	4.99	638.02	795.25
15	FRED LAWRENCE TAYLOR	" " " "	798.70	3.45	1.80	1.65	1217.70	1268.04
16	ORVILLE I. NAGELHUS	" " " "	2507.79	22.05	10.88	11.17		


FED. ROAD DIST. NO.	STATE	FED. AID PROJECT NUMBERS		STATE NO.	SHEET NO.	TOTAL SHEETS
		CONST. NO.	R/W NO.			
8	MONT.		S-301 (12)	3301-12	7	10

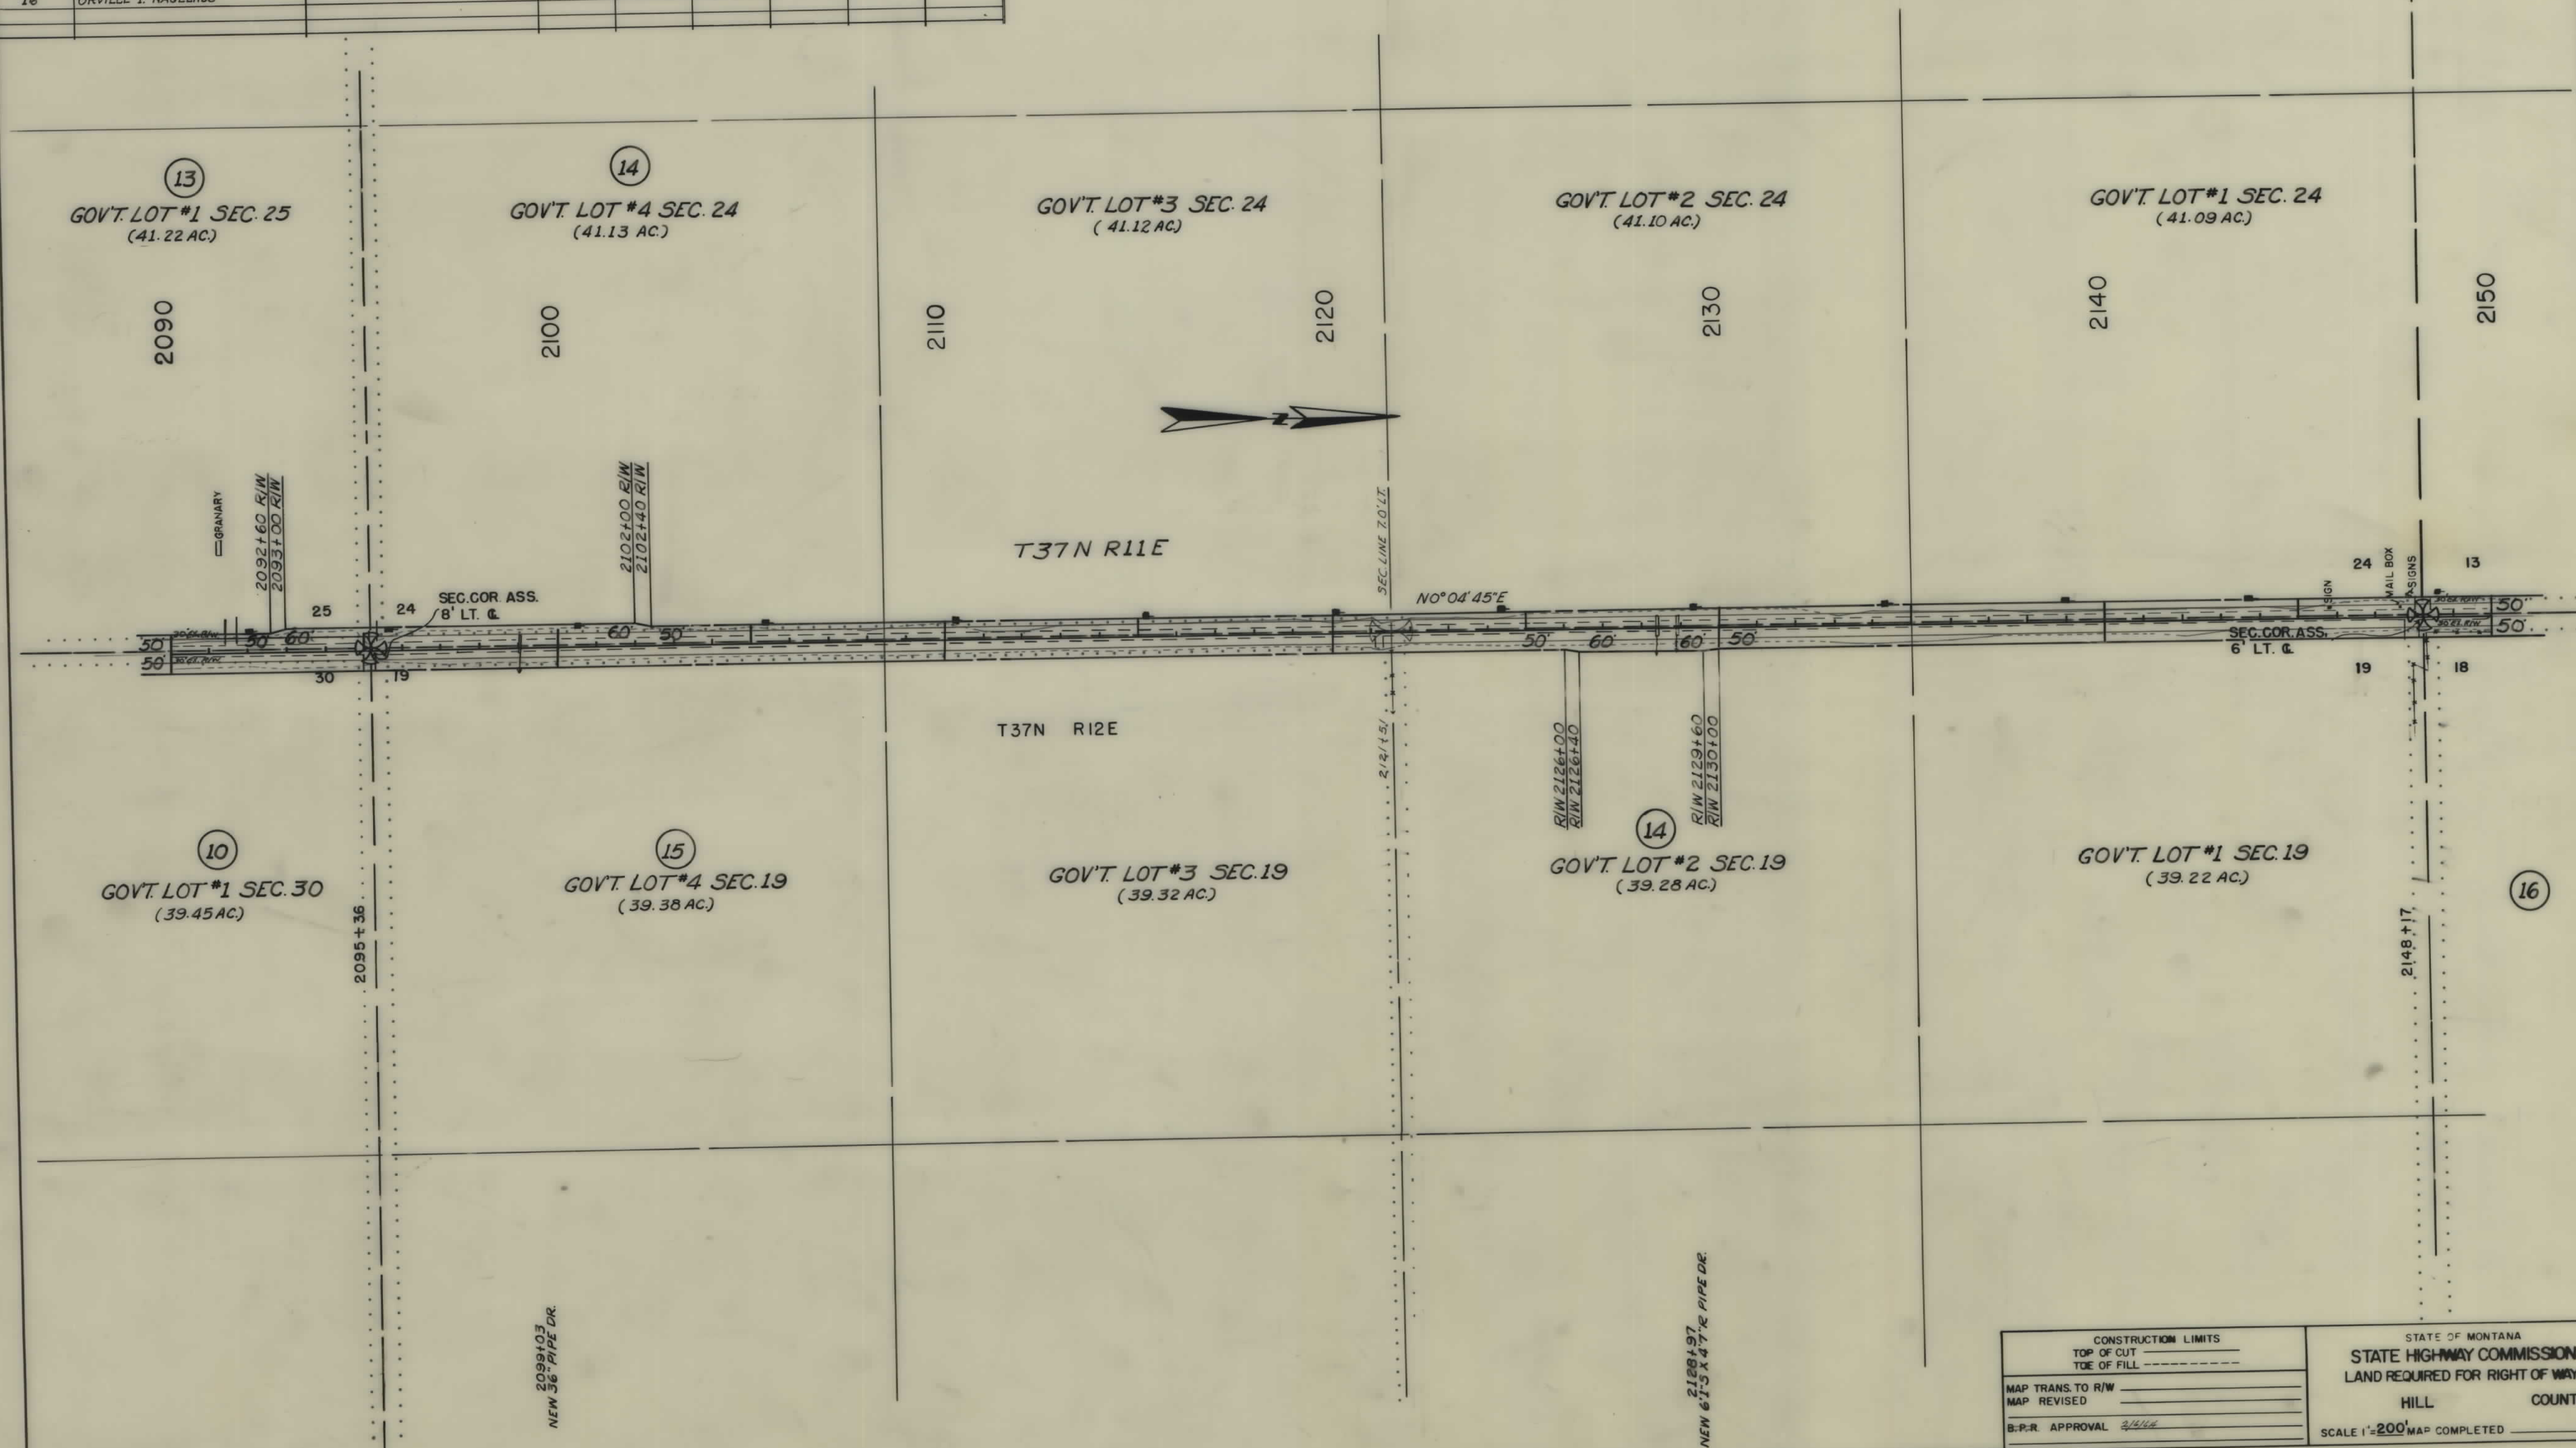

CONSTRUCTION LIMITS TOP OF CUT TOE OF FILL		STATE OF MONTANA STATE HIGHWAY COMMISSION LAND REQUIRED FOR RIGHT OF WAY HILL COUNTY SCALE 1"=200' MAP COMPLETED
MAP TRANS. TO R/W		
MAP REVISED		
B.P.R. APPROVAL 3/14/44		

OWNERSHIPS								
PARCEL	NAME	ADDRESS	TOTAL ACREAGE	GROSS TAKE ACREAGE	R.T.W. ACREAGE	NET TAKE ACREAGE	REMAINDER	
							LEFT	RIGHT
14	LYDIA VERPLOEGEN	BOX 22 SIMPSON RTE. HAVRE, MONT.	965.26	12.28	7.29	4.99	638.02	314.96
16	ORVILLE I. NAGELHUS	" " " "	2507.79	22.05	10.88	11.17	1217.70	1268.04

FED. ROAD DIST. NO.	STATE	FED. AID PROJECT NUMBERS		STATE NO.	SHEET NO.	TOTAL SHEETS
		CONST. NO.	R.W. NO.			
8	MONT.		S-301 (12)	3301-12	8	10

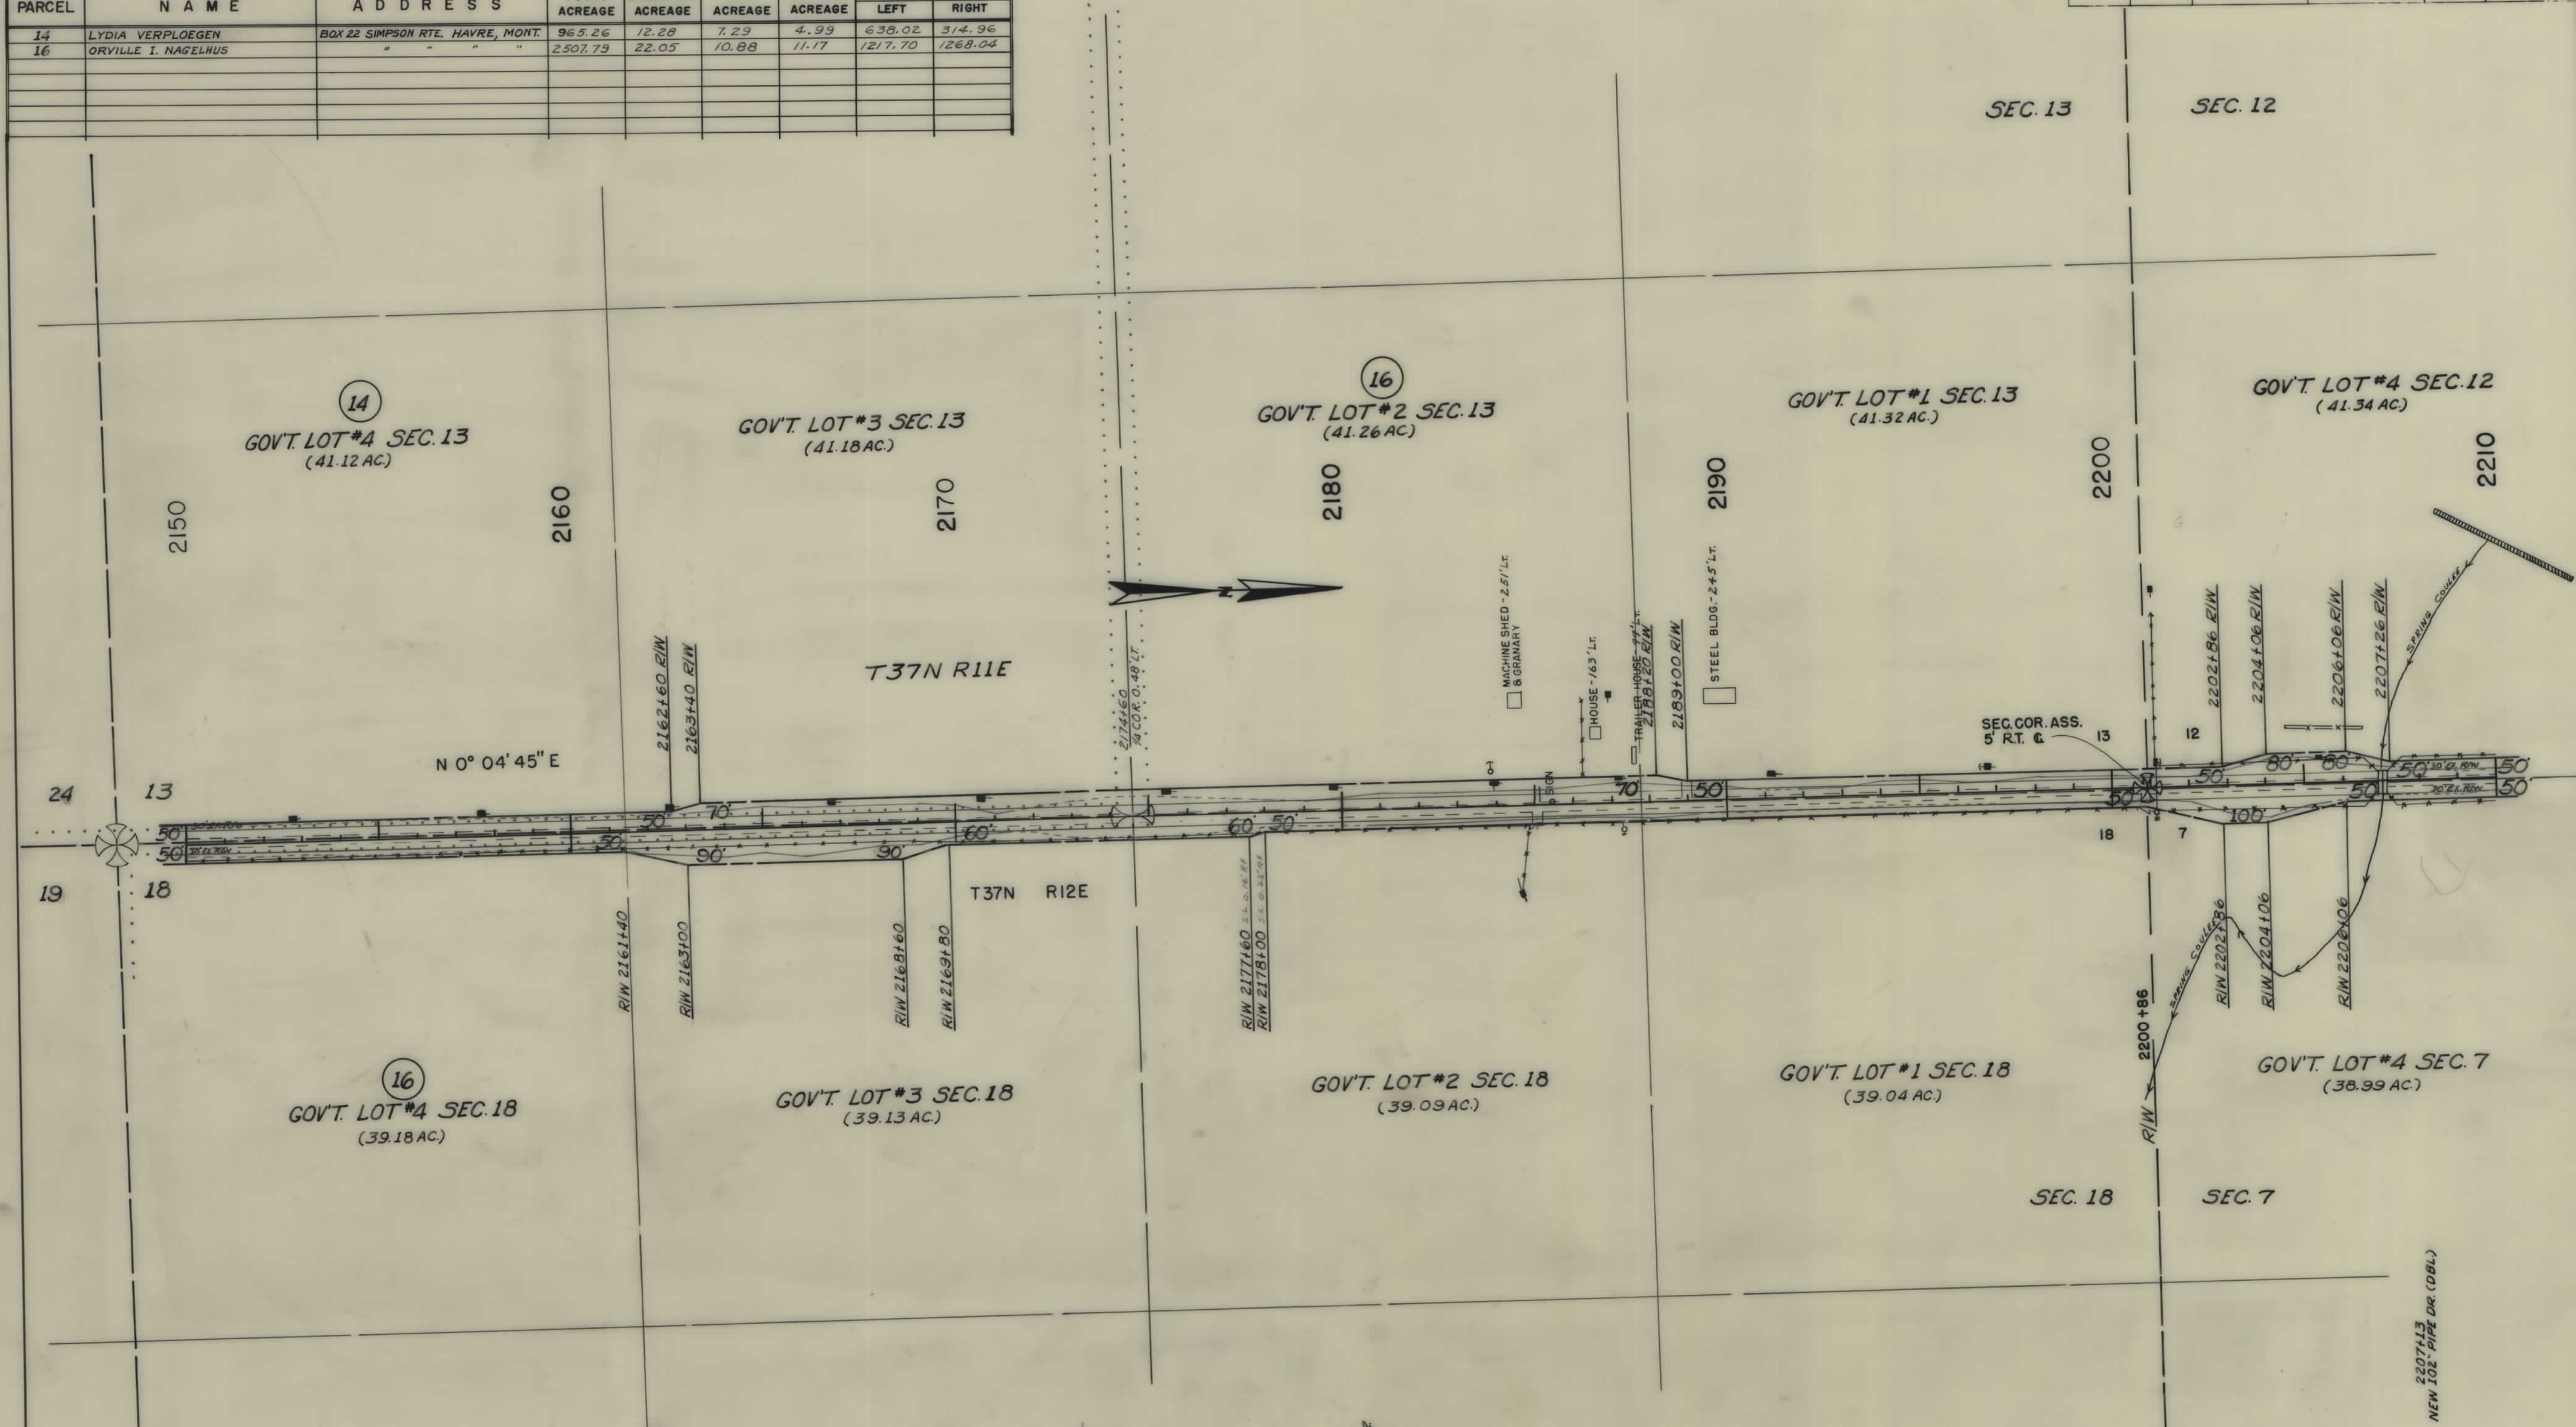

CONSTRUCTION LIMITS

TOP OF CUT _____

TOE OF FILL _____

MAP TRANS. TO R/W _____

MAP REVISED _____

B.P.R. APPROVAL *[Signature]*

STATE OF MONTANA

STATE HIGHWAY COMMISSION

LAND REQUIRED FOR RIGHT OF WAY

HILL COUNTY

SCALE 1"=200' MAP COMPLETED _____

OWNERSHIPS								
PARCEL	NAME	ADDRESS	TOTAL ACREAGE	GROSS TAKE ACREAGE	R.T.W. ACREAGE	NET TAKE ACREAGE	REMAINDER	
							LEFT	RIGHT
16	ORVILLE I. NAGELHUS	SIMPSON RTE. HAVRE, MONT.	2507.79	22.05	10.88	11.17	1217.70	1268.04
17	GEORGIANA ALMAS	419, 4 TH AVE. " "	157.71	4.39	1.81	2.58		153.32
18	ORVILLE I. NAGELHUS 3/4 INT.	SIMPSON RTE. " "						
18	RONALD HOULE, ET AL	423 53 AVE. S.W. ALBERTA, CANADA	292.32	5.48	2.73	2.75	286.84	
19	GEO. L. & VIOLETTE SMITH	RTE. 1, BOX 1298, APACHE JCT, ARIZONA	719.26	6.43	3.18	3.25		712.83

FED. ROAD DIST. NO.	STATE	FED. AID PROJECT NUMBERS		STATE NO.	SHEET NO.	TOTAL SHEETS
		CONST. NO.	R/W NO.			
8	MONT.		S-301 (12)	330-12	9	10

