


PLANS
NOT
TO
SCALE

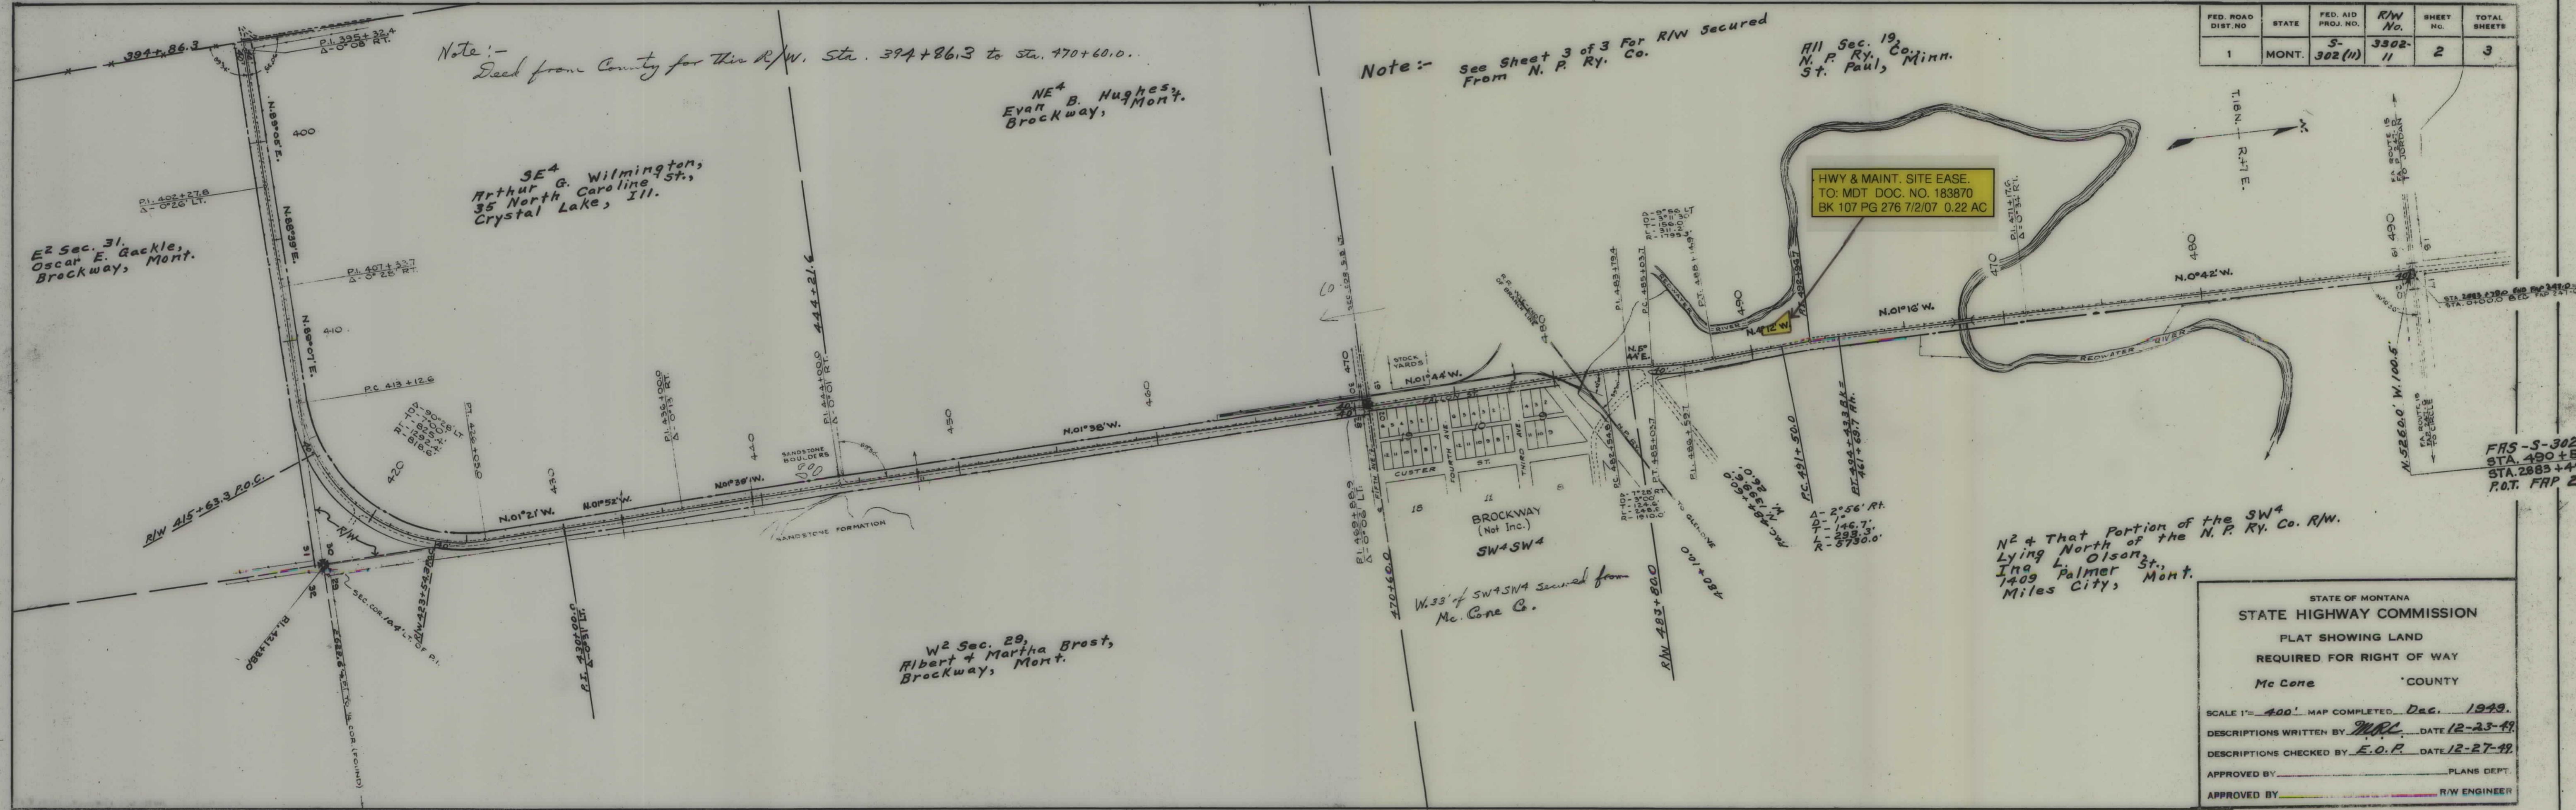


FED. ROAD DIST. NO.	STATE	FED. AID PROJ. NO.	R/W No.	SHEET NO.	TOTAL SHEETS
1	MONT.	S-302 (11)	3302-11	2	3

STATE OF MONTANA
STATE HIGHWAY COMMISSION
PLAT SHOWING LAND
REQUIRED FOR RIGHT OF WAY
Mc Cone COUNTY

SCALE 1"= 400' MAP COMPLETED Dec. 1949.
DESCRIPTIONS WRITTEN BY WBC DATE 12-23-49.
DESCRIPTIONS CHECKED BY E.O.P. DATE 12-27-49.
APPROVED BY _____ PLANS DEPT.
APPROVED BY _____ R/W ENGINEER

NE 4
Howard L. Koch
Brockway, Montana

NW 4
Albert Brost
Brockway, Mont.

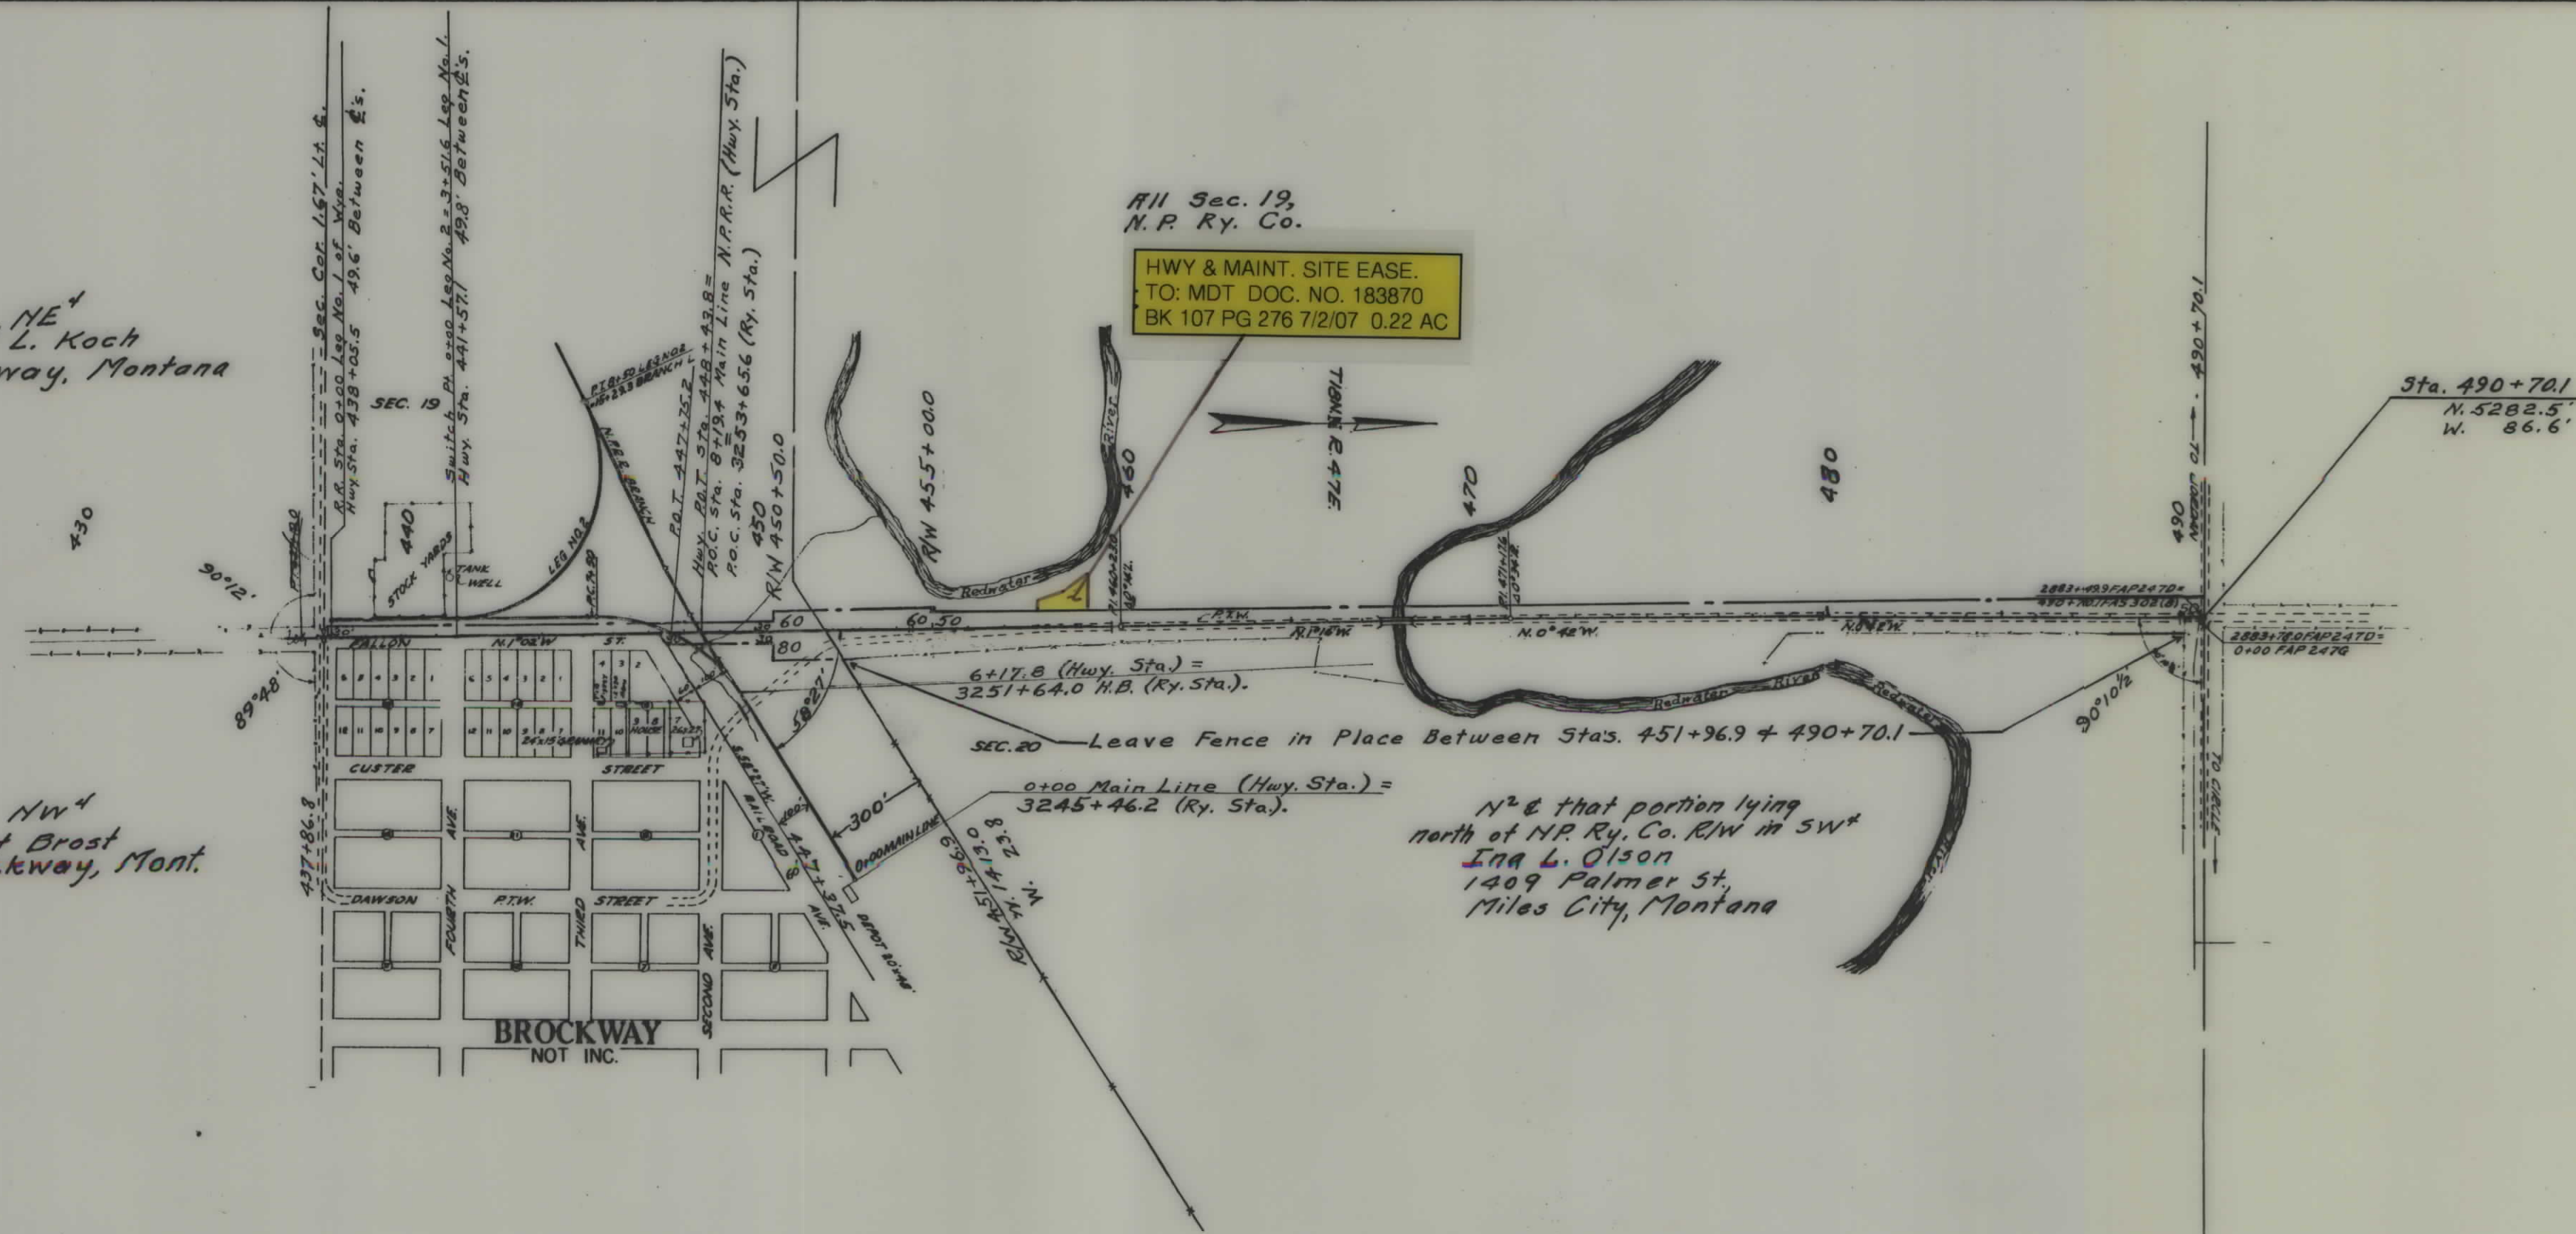

FED. ROAD DIST. NO.	STATE	FED. AID PROJ. NO.	STATE R/W No.	SHEET NO.	TOTAL SHEETS
1	MONT.	5-302 (11)	3302-11.	3	3

STATE OF MONTANA
STATE HIGHWAY COMMISSION
PLAT SHOWING LAND
REQUIRED FOR RIGHT OF WAY
M & CONE COUNTY

SCALE 1" = 400' MAP COMPLETED MAY 1947.

DESCRIPTIONS WRITTEN BY M.B.C. DATE May 2, 1947

DESCRIPTIONS CHECKED BY M.B. DATE May 2, 1947

APPROVED BY _____ PLANS DEPT.

APPROVED BY _____ R/W ENGINEER