


PLANS
NOT
TO
SCALE


FED. ROAD DIST. NO.	STATE	FED AID PROJ. NO.	STATE R/W No.	SHEET NO.	TOTAL SHEETS
1	MONT.	302 (7)	3302-07	1	3

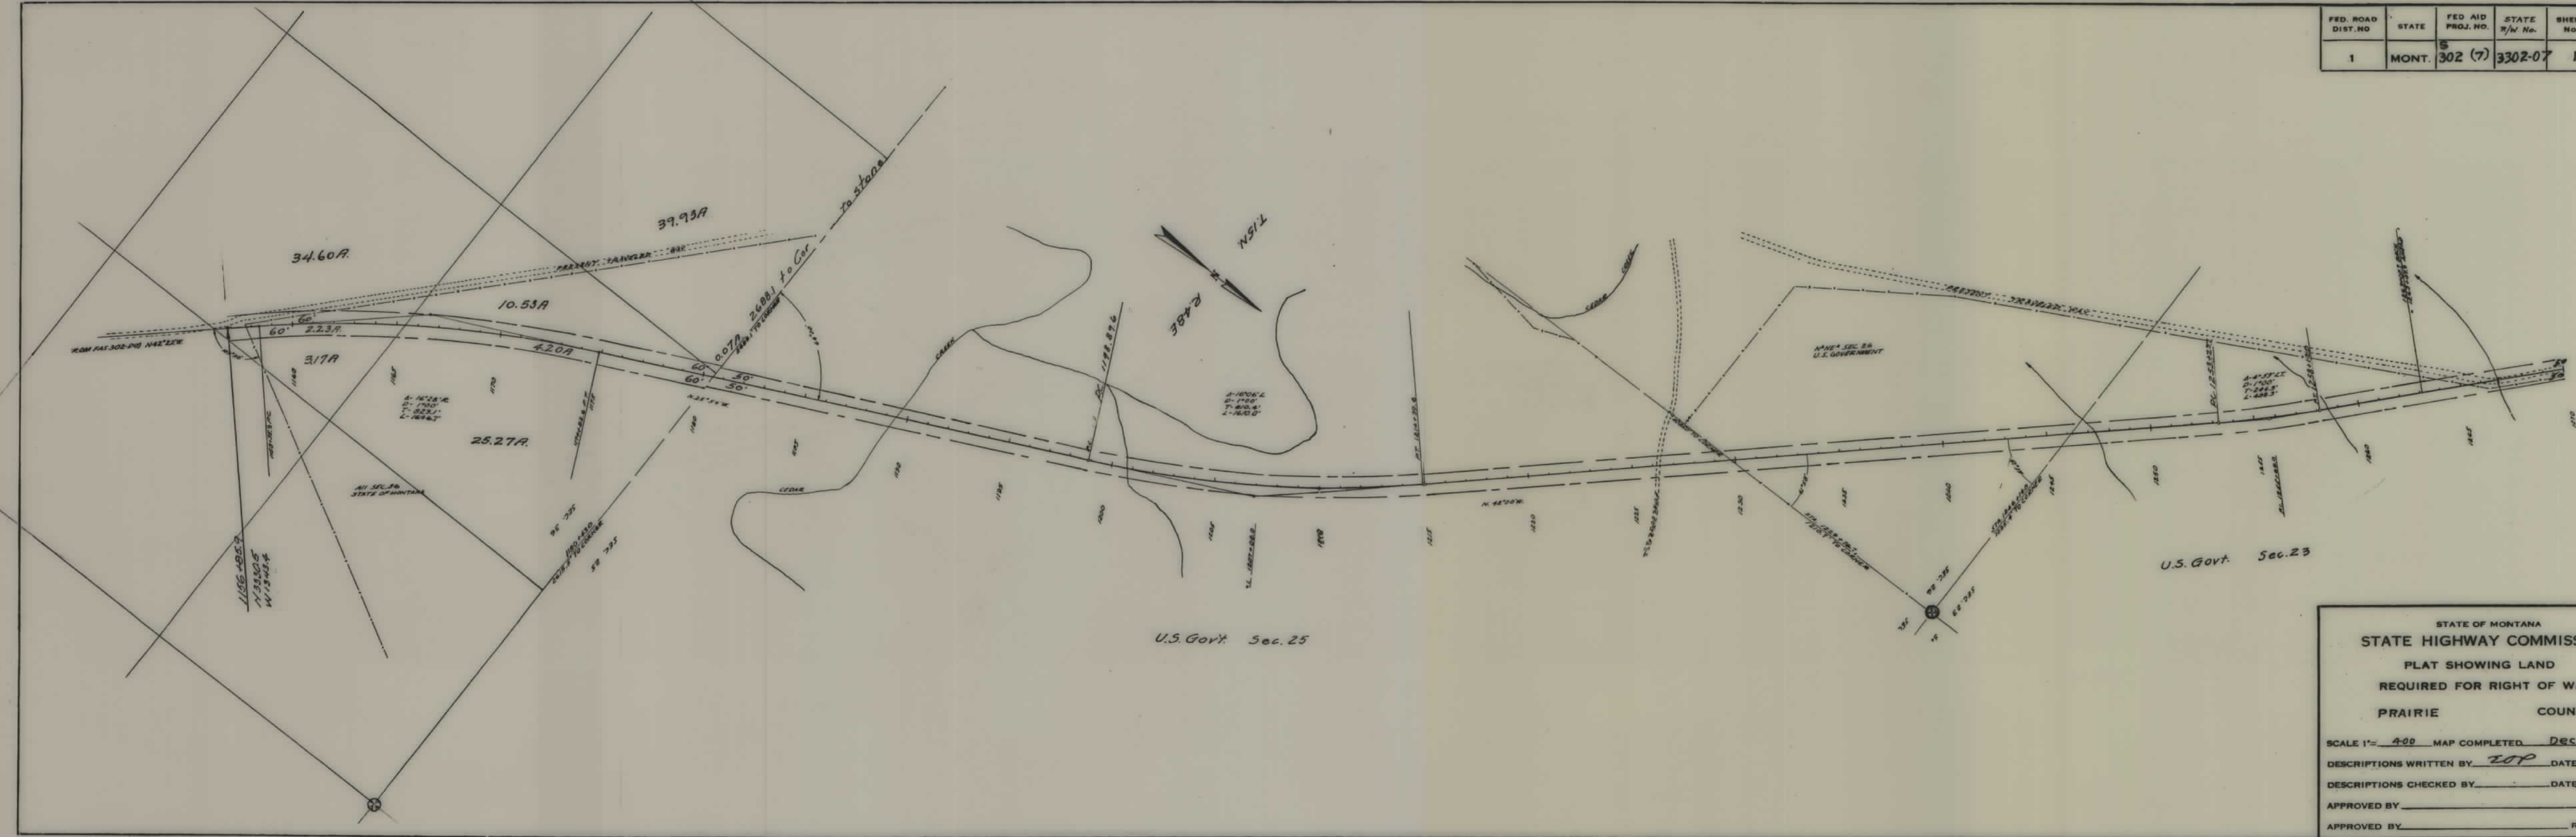

STATE OF MONTANA
 STATE HIGHWAY COMMISSION
 PLAT SHOWING LAND
 REQUIRED FOR RIGHT OF WAY
 PRAIRIE COUNTY

SCALE 1" = 400' MAP COMPLETED Dec 1945
 DESCRIPTIONS WRITTEN BY ZOP DATE Dec 9, 45
 DESCRIPTIONS CHECKED BY _____ DATE _____
 APPROVED BY _____ PLANS DEPT.
 APPROVED BY _____ R/W ENGINEER

FED. ROAD DIST. NO.	STATE	FED. AID PROJ. NO.	STATE R/W No.	SHEET No.	TOTAL SHEETS
1	MONT.	S 302 (7)	3302-07	3	3

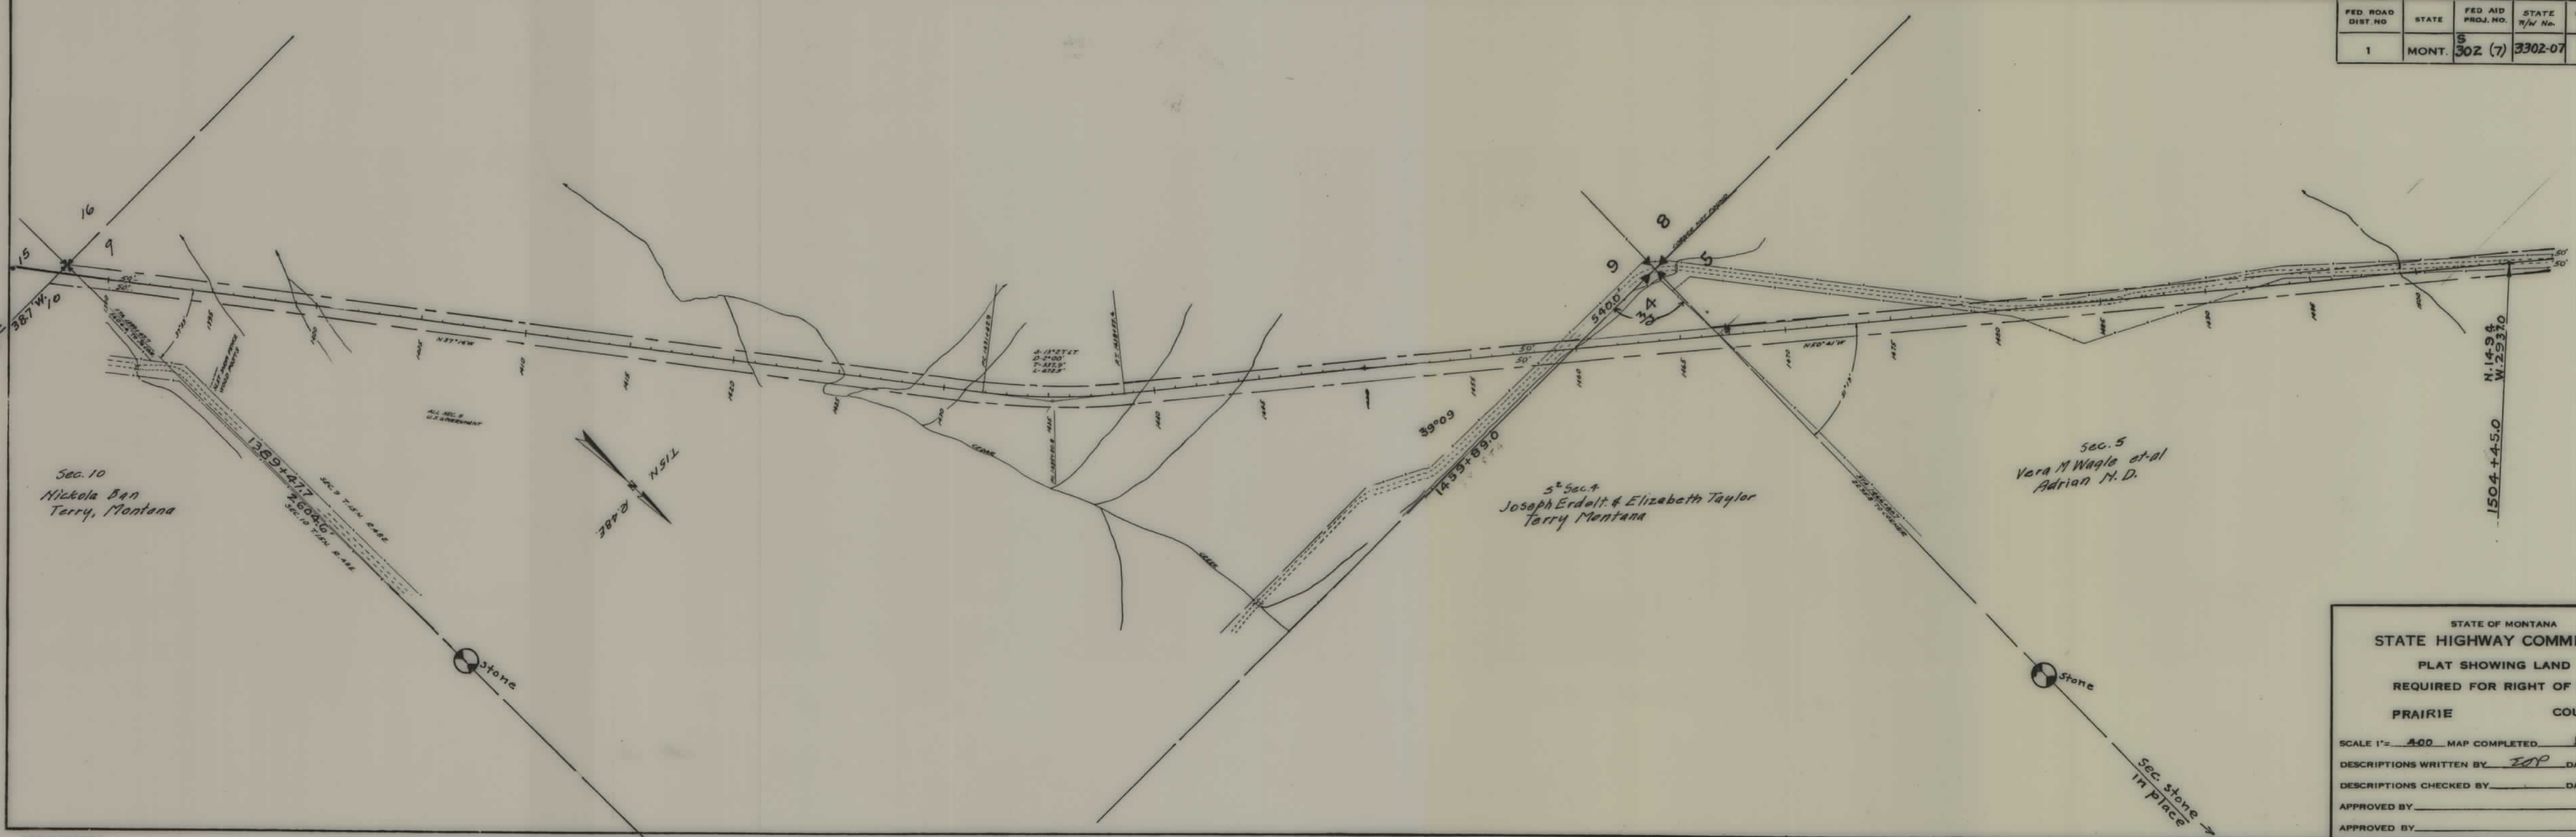

STATE OF MONTANA
STATE HIGHWAY COMMISSION

PLAT SHOWING LAND
REQUIRED FOR RIGHT OF WAY

PRAIRIE COUNTY

SCALE 1"= 400' MAP COMPLETED Dec 1945

DESCRIPTIONS WRITTEN BY EOP DATE 12-10-45

DESCRIPTIONS CHECKED BY DATE

APPROVED BY PLANS DEPT.

APPROVED BY R/W ENGINEER