


PLANS
NOT
TO
SCALE

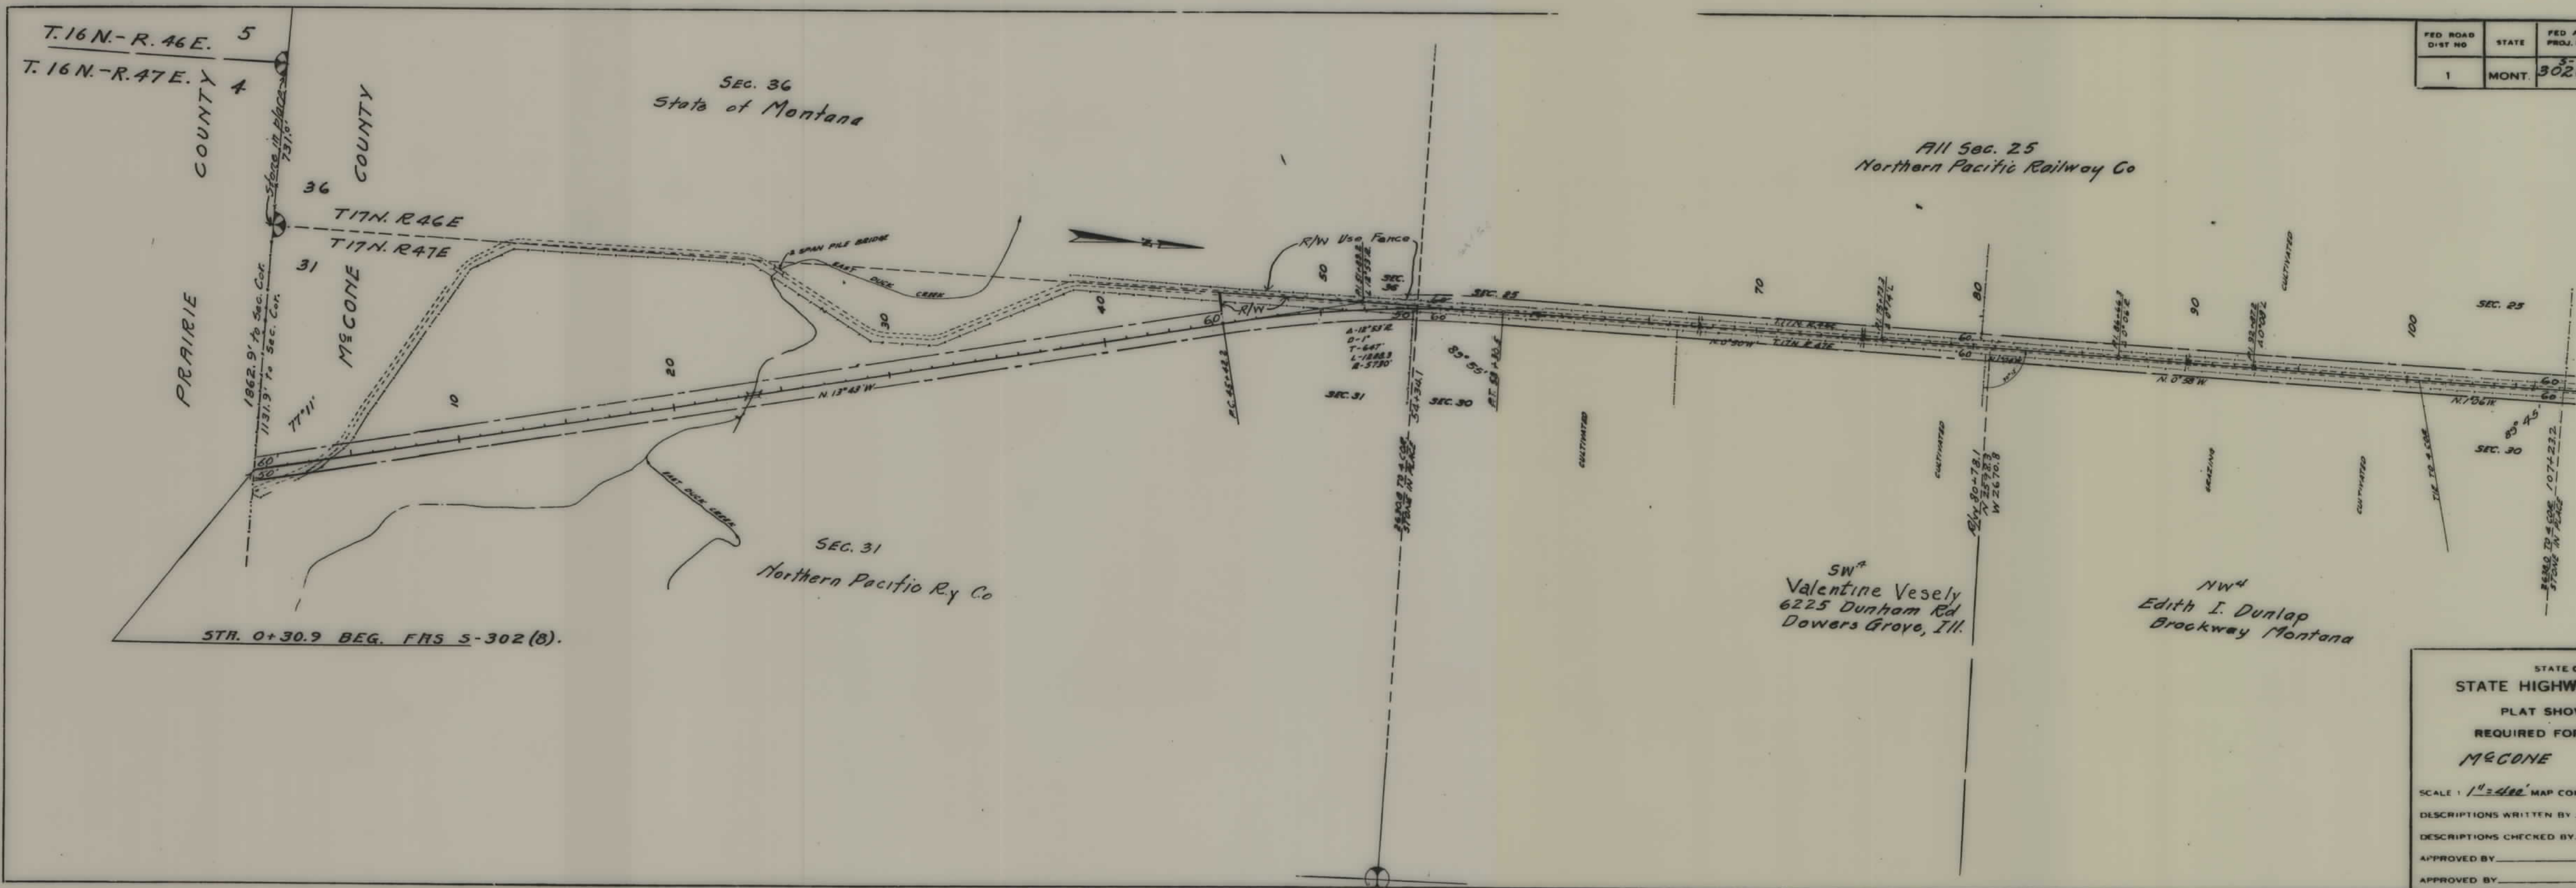


FED ROAD DIST NO	STATE	FED AID PROJ. NO	STATE R/W No.	SHEET NO.	TOTAL SHEETS
1	MONT.	302(8)	3302-08.	1	3

STATE OF MONTANA
 STATE HIGHWAY COMMISSION
 PLAT SHOWING LAND
 REQUIRED FOR RIGHT OF WAY
 MCONE COUNTY

SCALE: 1"=400' MAP COMPLETED MAY 1947.
 DESCRIPTIONS WRITTEN BY C.W. DATE May 9, 1947.
 DESCRIPTIONS CHECKED BY MRC DATE May 9, 1947.

APPROVED BY: _____ PLANS DEPT
 APPROVED BY: _____ R/W ENGINEER

FED ROAD DIST NO	STATE	FED AID PROJ. NO.	STATE R/W No.	SHEET NO	TOTAL SHEETS
1	MONT.	302-8	3302-08.	2	3

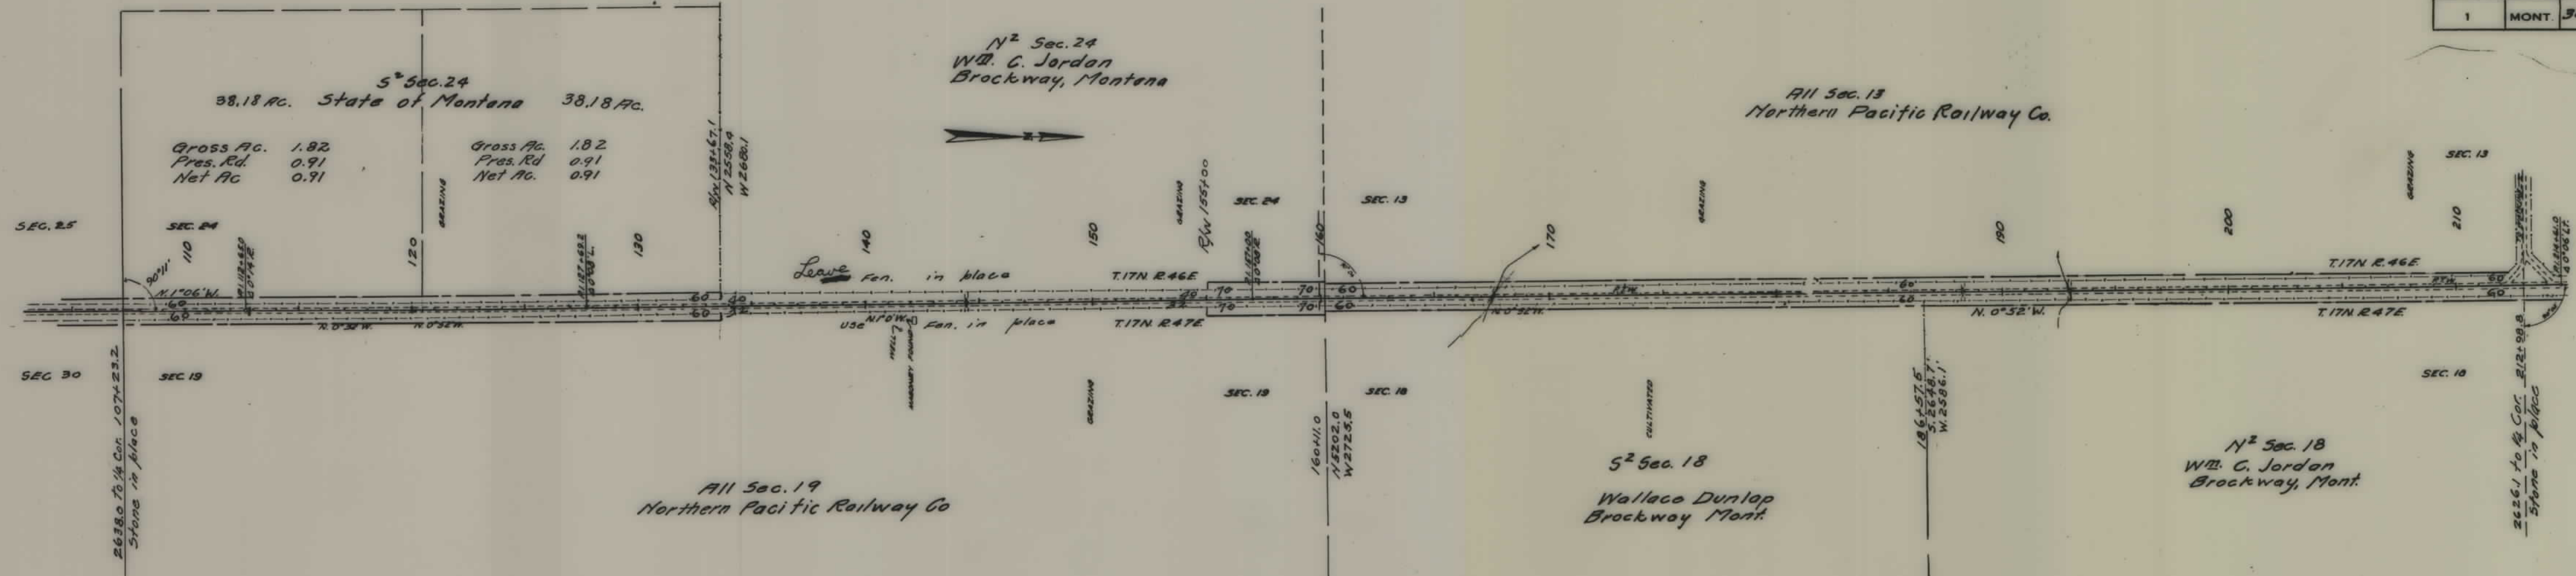

STATE OF MONTANA
STATE HIGHWAY COMMISSION
PLAT SHOWING LAND
REQUIRED FOR RIGHT OF WAY
ME CONE COUNTY

SCALE 1"=400' MAP COMPLETED MAY 1947.
DESCRIPTIONS WRITTEN BY C.W. DATE May 9, 1947.
DESCRIPTIONS CHECKED BY J.M.C. DATE May 9, 1947.
APPROVED BY _____ PLANS DEPT.
APPROVED BY _____ R/W ENGINEER

