


PLANS
NOT
TO
SCALE


FED. ROAD DIST. NO.	STATE	FED. AID PROJ. NO.	R/W NO.	SHEET NO.	TOTAL SHEETS
1	MONT.	S-302(9)	3302-09	1	4

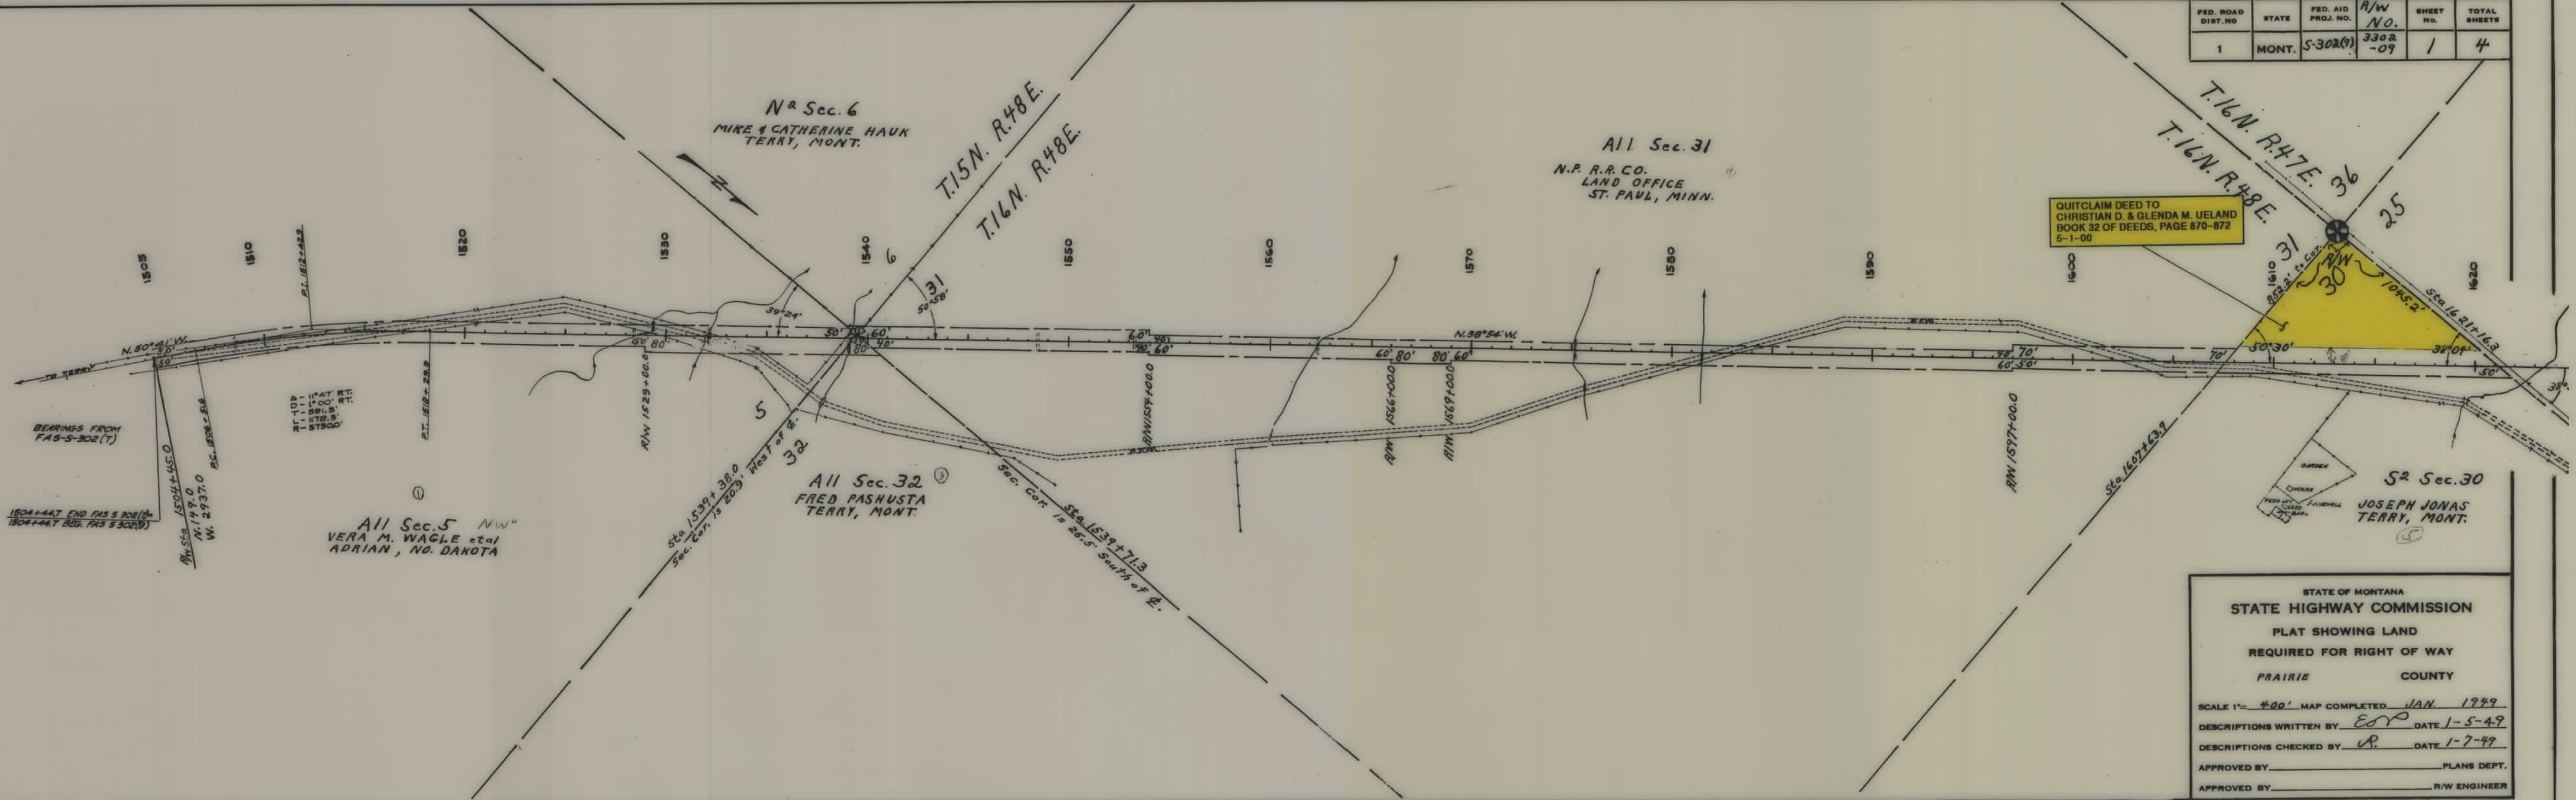

STATE OF MONTANA
STATE HIGHWAY COMMISSION
PLAT SHOWING LAND
REQUIRED FOR RIGHT OF WAY
PRAIRIE COUNTY


SCALE 1"= 400' MAP COMPLETED JAN. 1949
DESCRIPTIONS WRITTEN BY EOP DATE 1-5-49
DESCRIPTIONS CHECKED BY AP DATE 1-7-49
APPROVED BY _____ PLANS DEPT.
APPROVED BY _____ R/W ENGINEER

FED. ROAD DIST. NO.	STATE	FED. AID PROJ. NO.	R/W No.	SHEET NO.	TOTAL SHEETS
1	MONT.	5-302(9)	3302-09	2	4

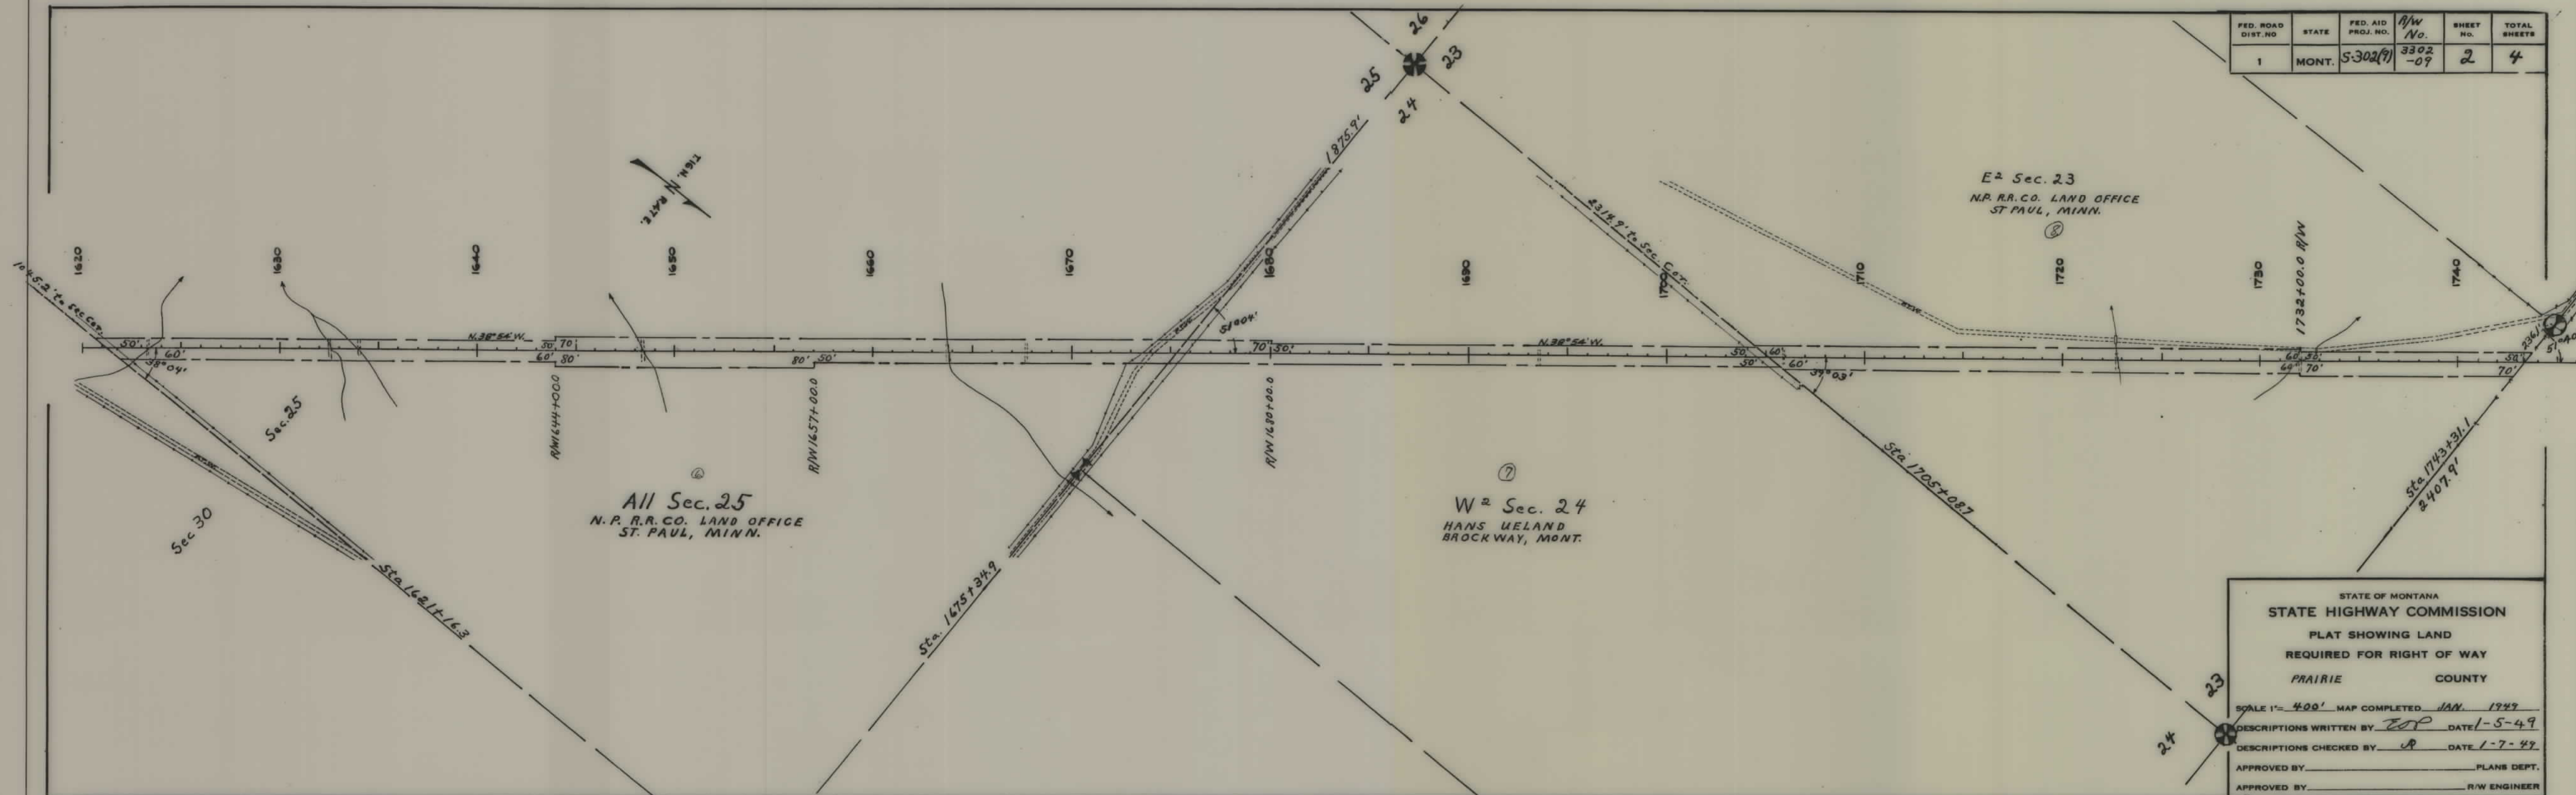

STATE OF MONTANA
STATE HIGHWAY COMMISSION
PLAT SHOWING LAND
REQUIRED FOR RIGHT OF WAY
PRAIRIE COUNTY

SCALE 1"= 400' MAP COMPLETED JAN. 1949
 DESCRIPTIONS WRITTEN BY EOP DATE 1-5-49
 DESCRIPTIONS CHECKED BY P DATE 1-7-49
 APPROVED BY _____ PLANS DEPT.
 APPROVED BY _____ R/W ENGINEER

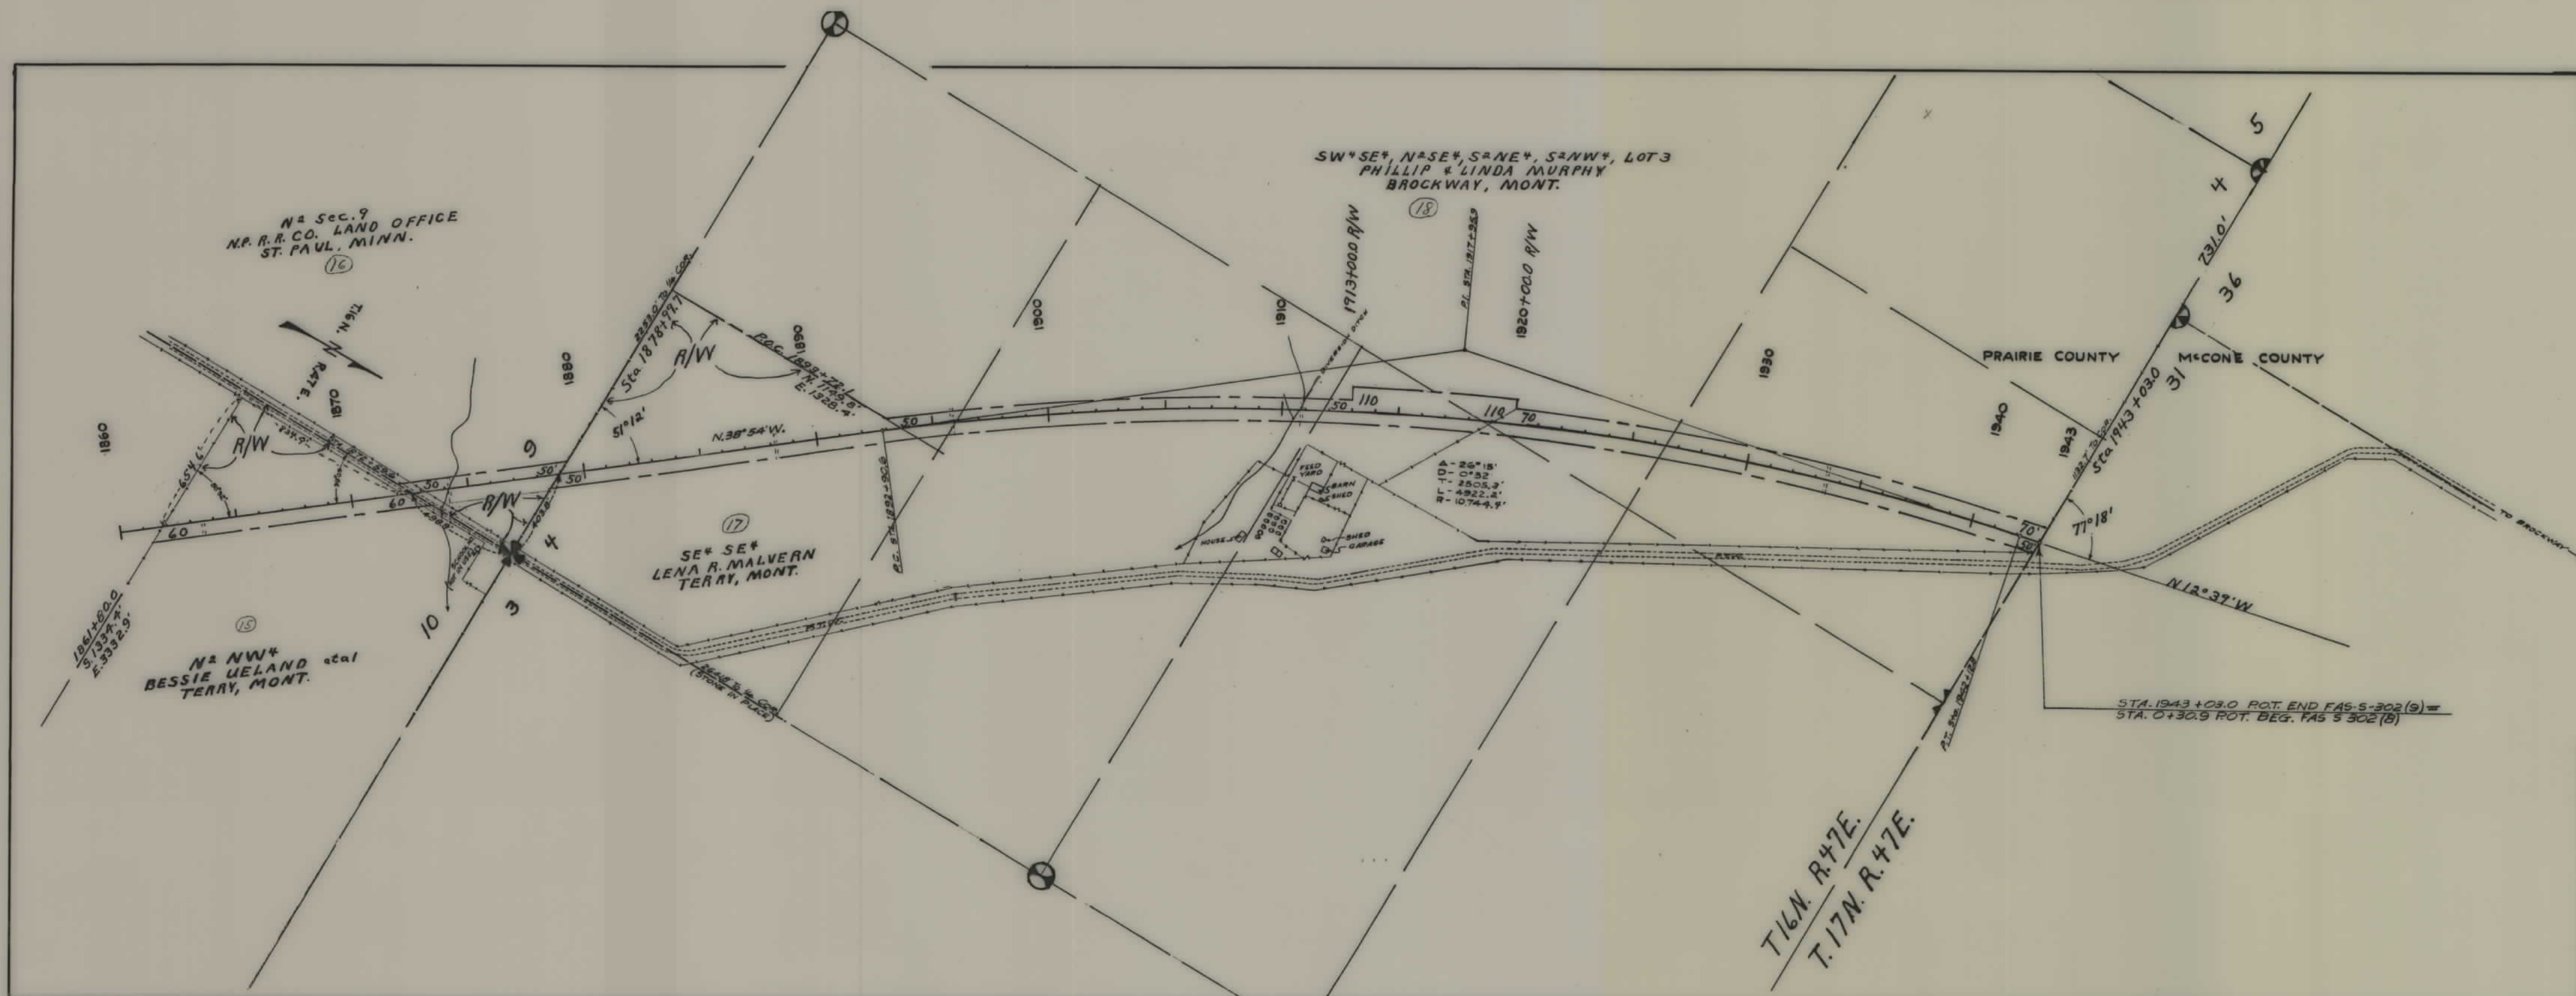

FED. ROAD DIST. NO.	STATE	FED. AID PROJ. NO.	R/W NO.	SHEET NO.	TOTAL SHEETS
1	MONT.	5-302(9)	330.2-09	4	4

STATE OF MONTANA
STATE HIGHWAY COMMISSION
PLAT SHOWING LAND
REQUIRED FOR RIGHT OF WAY
PRAIRIE COUNTY

SCALE 1"= 400' MAP COMPLETED 1-3-49
DESCRIPTIONS WRITTEN BY EOP DATE 1-6-49
DESCRIPTIONS CHECKED BY AP DATE 1-7-49
APPROVED BY _____ PLANS DEPT.
APPROVED BY _____ R/W ENGINEER