


PLANS
NOT
TO
SCALE

FED. ROAD DIST. NO.	STATE	FED. AID PROJ. NO.	FISCAL YEAR	SHEET NO.	TOTAL SHEETS
1	MONT.	S 302-C		1	4

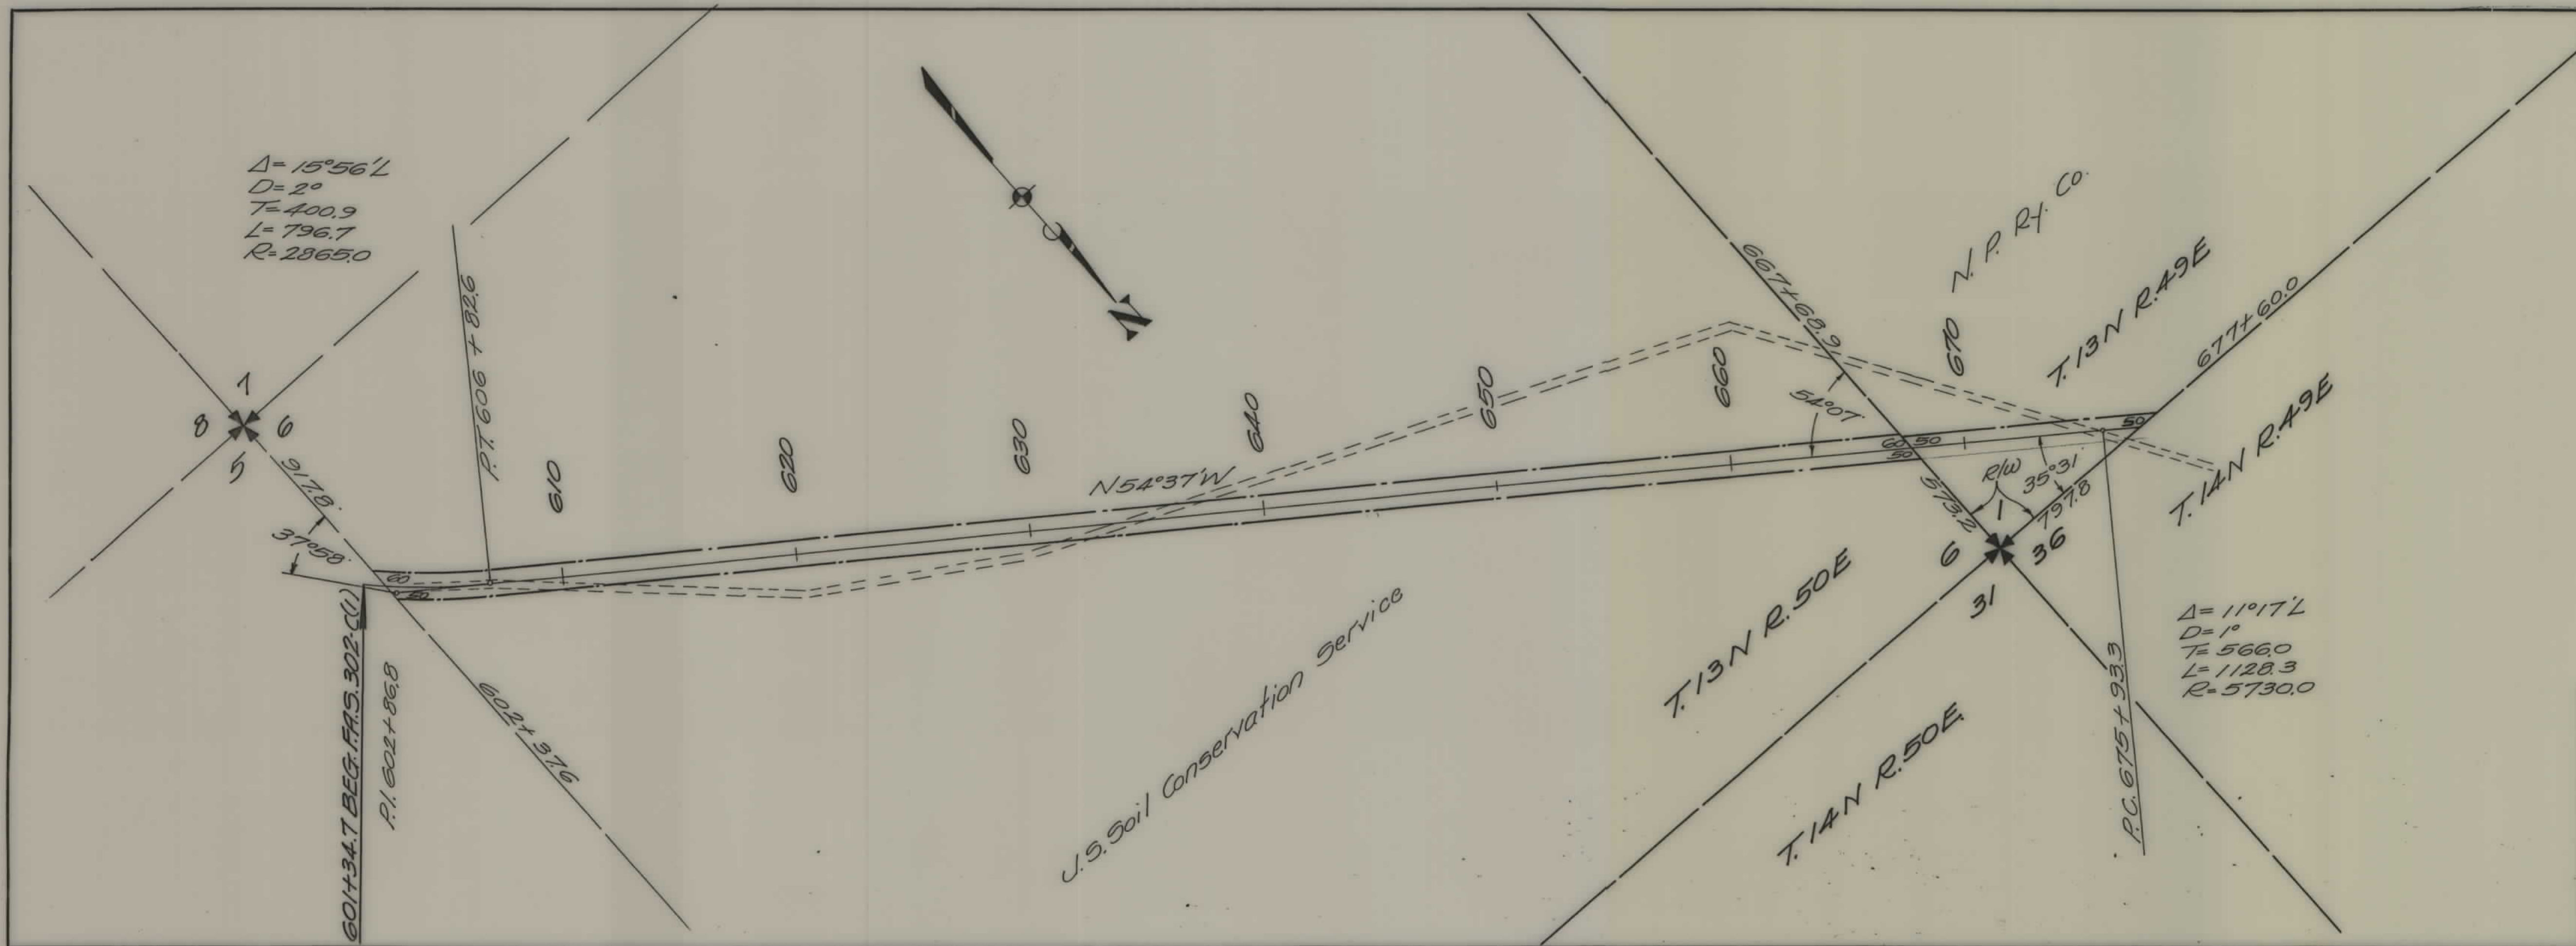

STATE OF MONTANA
STATE HIGHWAY COMMISSION
PLAT SHOWING LAND
REQUIRED FOR RIGHT OF WAY
PRAIRIE COUNTY


SCALE 1" = 400' MAP COMPLETED

DESCRIPTIONS WRITTEN BY E.O.P. DATE 5-7-39

DESCRIPTIONS CHECKED BY C.H.D. DATE 5-16-39

APPROVED BY _____ PLANS DEPT.


APPROVED BY _____ R/W ENGINEER

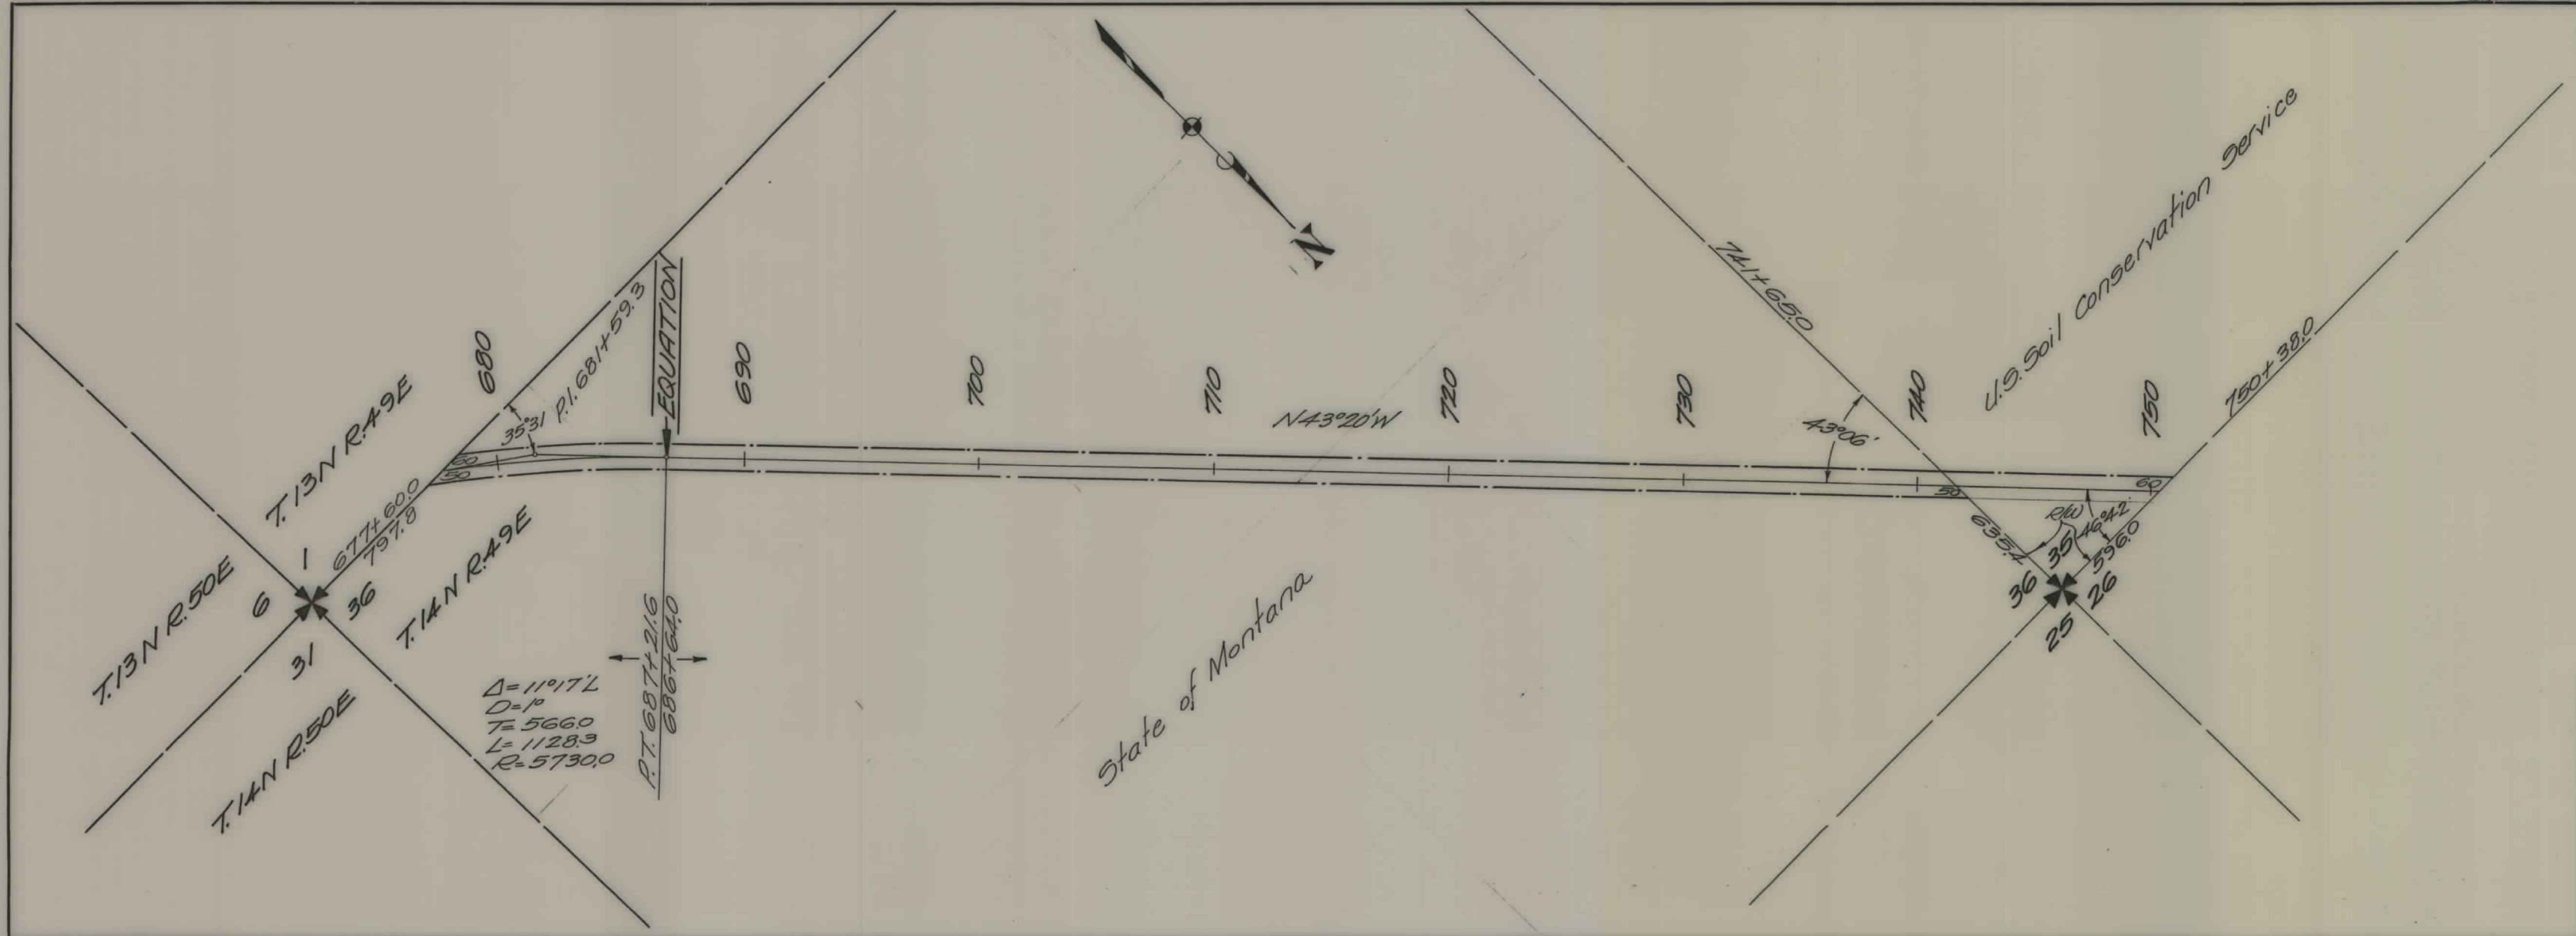

FED. ROAD DIST. NO.	STATE	FED. AID PROJ. NO.	FISCAL YEAR	SHEET NO.	TOTAL SHEETS
1	MONT.	302-C		2	4

STATE OF MONTANA
STATE HIGHWAY COMMISSION
PLAT SHOWING LAND
REQUIRED FOR RIGHT OF WAY
PRAIRIE COUNTY

SCALE 1"=400' MAP COMPLETED
DESCRIPTIONS WRITTEN BY E.O.P. DATE 5-7-39
DESCRIPTIONS CHECKED BY C.K.D. DATE 5-16-39
APPROVED BY _____ PLANS DEPT.
APPROVED BY _____ R/W ENGINEER

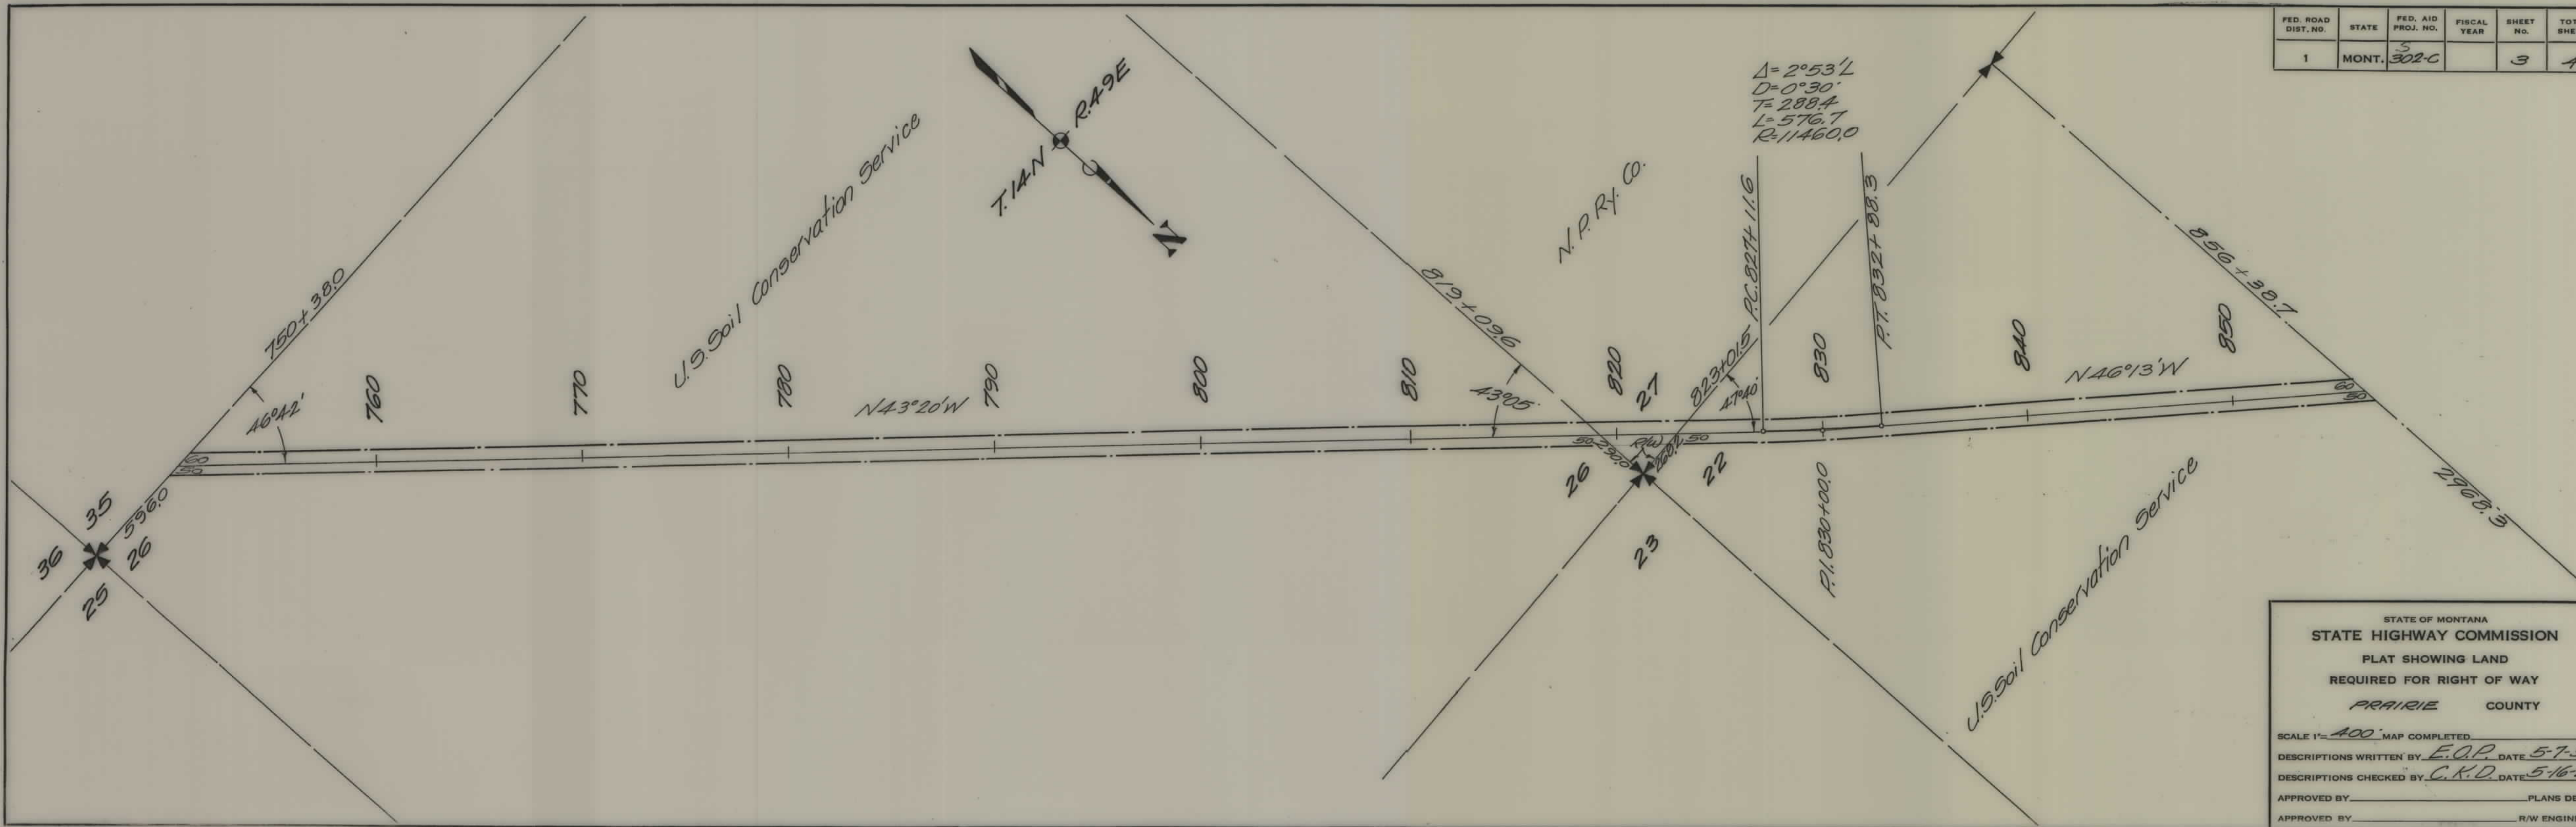

FED. ROAD DIST. NO.	STATE	FED. AID PROJ. NO.	FISCAL YEAR	SHEET NO.	TOTAL SHEETS
1	MONT.	302-C		3	4

STATE OF MONTANA
 STATE HIGHWAY COMMISSION
 PLAT SHOWING LAND
 REQUIRED FOR RIGHT OF WAY
 PRAIRIE COUNTY

SCALE 1"=400' MAP COMPLETED
 DESCRIPTIONS WRITTEN BY E.O.P. DATE 5-7-39
 DESCRIPTIONS CHECKED BY C.K.D. DATE 5-16-39
 APPROVED BY _____ PLANS DEPT.
 APPROVED BY _____ R/W ENGINEER

