


PLANS
NOT
TO
SCALE

FED. ROAD DIST. NO.	STATE	FED. AID PROJ. NO.	R/W NO.	SHEET NO.	TOTAL SHEETS
8	MONT.	S-303(4)	3303-02	1	6

P.E. & R/W S-303(2)
CONST. S-303(4)

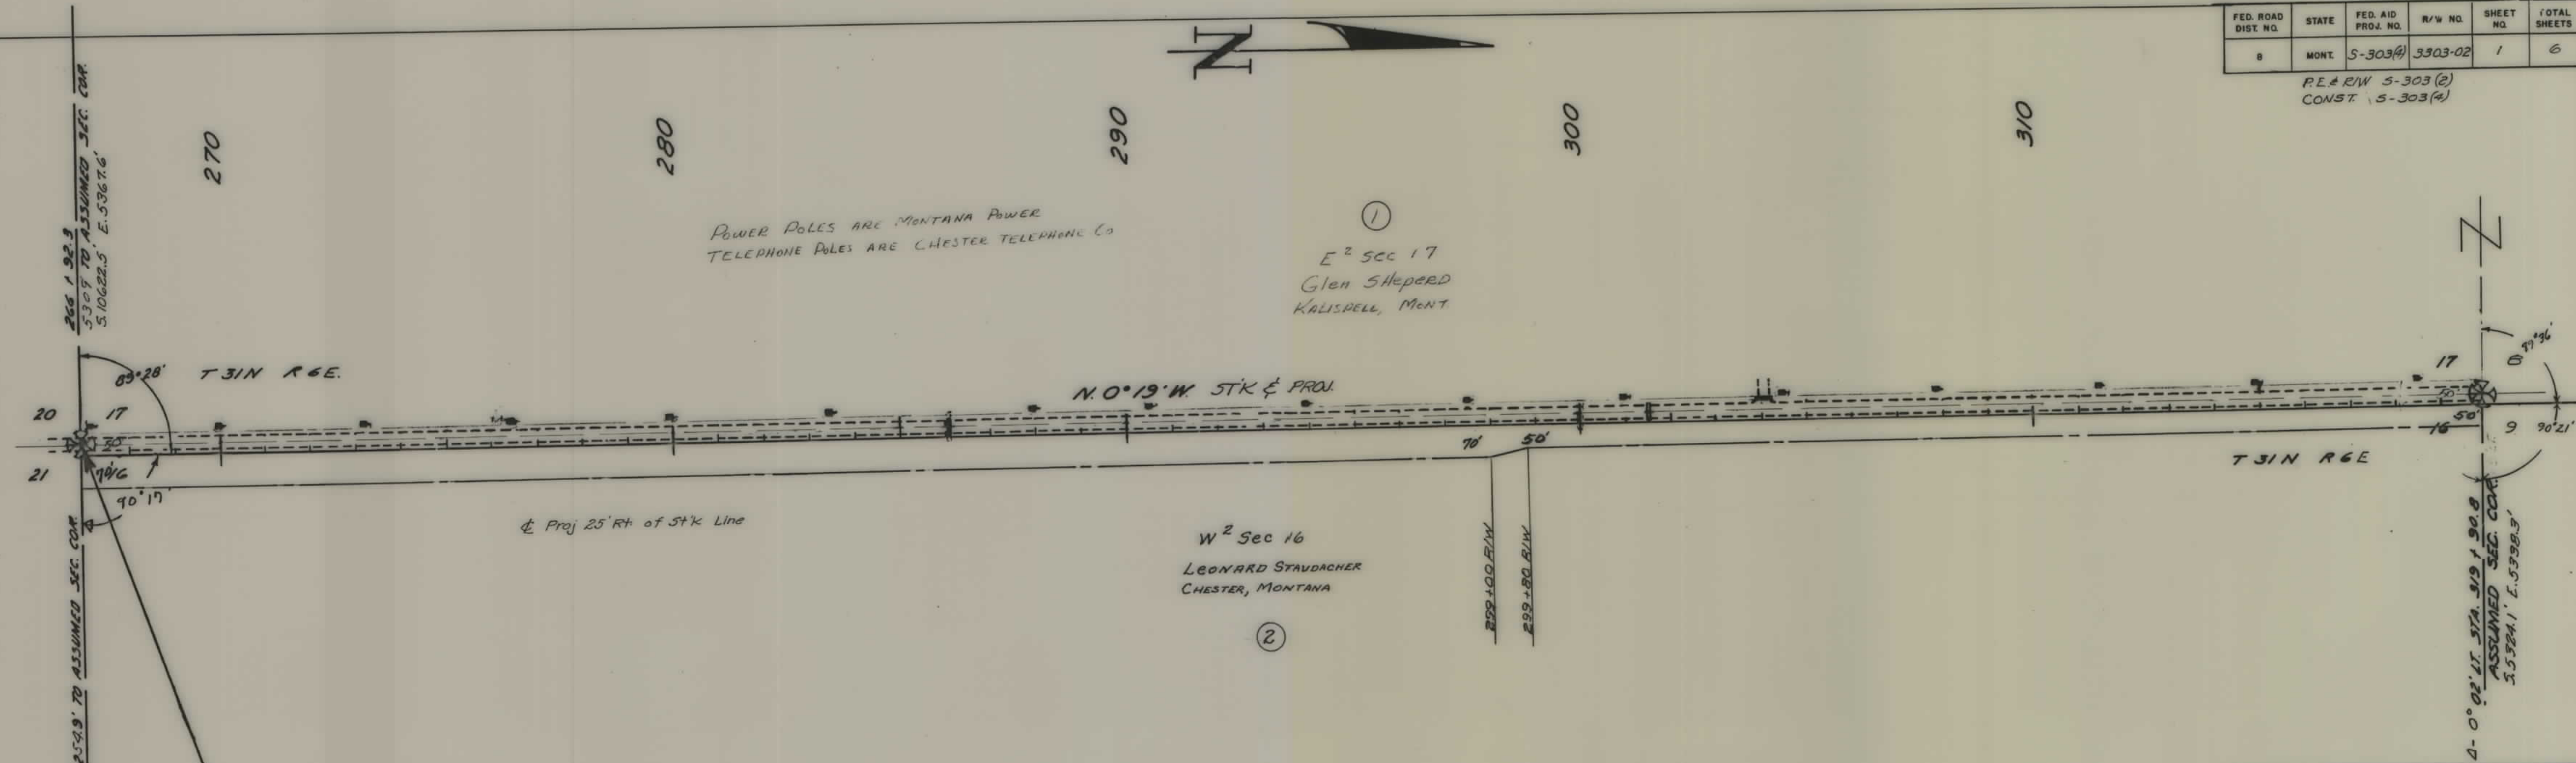

STA. 266+92.3 BEGIN F.A.S. S-303(2)
STA. 266+92.3 P.I. U.S.W.P.H.P. NO. WPSO 339


DESCRIPTIONS WRITTEN BY _____
DESCRIPTIONS CHECKED BY _____
MAPS COMPLETED BY _____
MAPS TO BUR. PUB. ROADS _____
MAPS TO CONSTRUCTION _____

STATE OF MONTANA
STATE HIGHWAY COMMISSION
LAND REQUIRED FOR RIGHT OF WAY
LIBERTY COUNTY
SCALE 1" = 200' MAP APPROVED BY _____

FED. ROAD DIST. NO.	STATE	FED. AID PROJ. NO.	R/W NO.	SHEET NO.	TOTAL SHEETS
8	MONT.	5-303(4)	3303-02	2	6

CONST-5-303(4)
PE & R/W-5-303(2)

M.S. # 3,
Lab. No. 106370, 106371
Stella Larson,
7259 Capps Ave.,
Reseda, Calif.
NW 1/4 NE 1/4 NE 1/4
NE 1/4 NW 1/4 NE 1/4

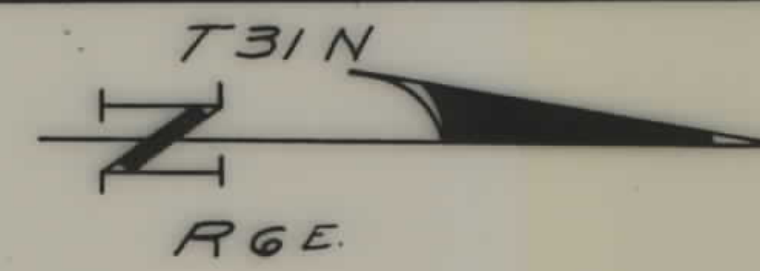


E 2 SEC. 8
GLEN SHEPARD
KALISPELL, MONT.

W 2 NW 1/4
MAURICE W. STAUDACHER
CHESTER, MONTANA

W 2 SW 1/4
THOMAS A. STAUDACHER SR.
LIBBY, MONTANA


STATE OF MONTANA
STATE HIGHWAY COMMISSION
LAND REQUIRED FOR RIGHT OF WAY
LIBERTY COUNTY
SCALE 1" = 200' MAP APPROVED BY _____

DESCRIPTIONS WRITTEN BY _____
DESCRIPTIONS CHECKED BY _____
MAPS COMPLETED BY _____
MAPS TO BUR. PUB. ROADS _____
MAPS TO CONSTRUCTION _____

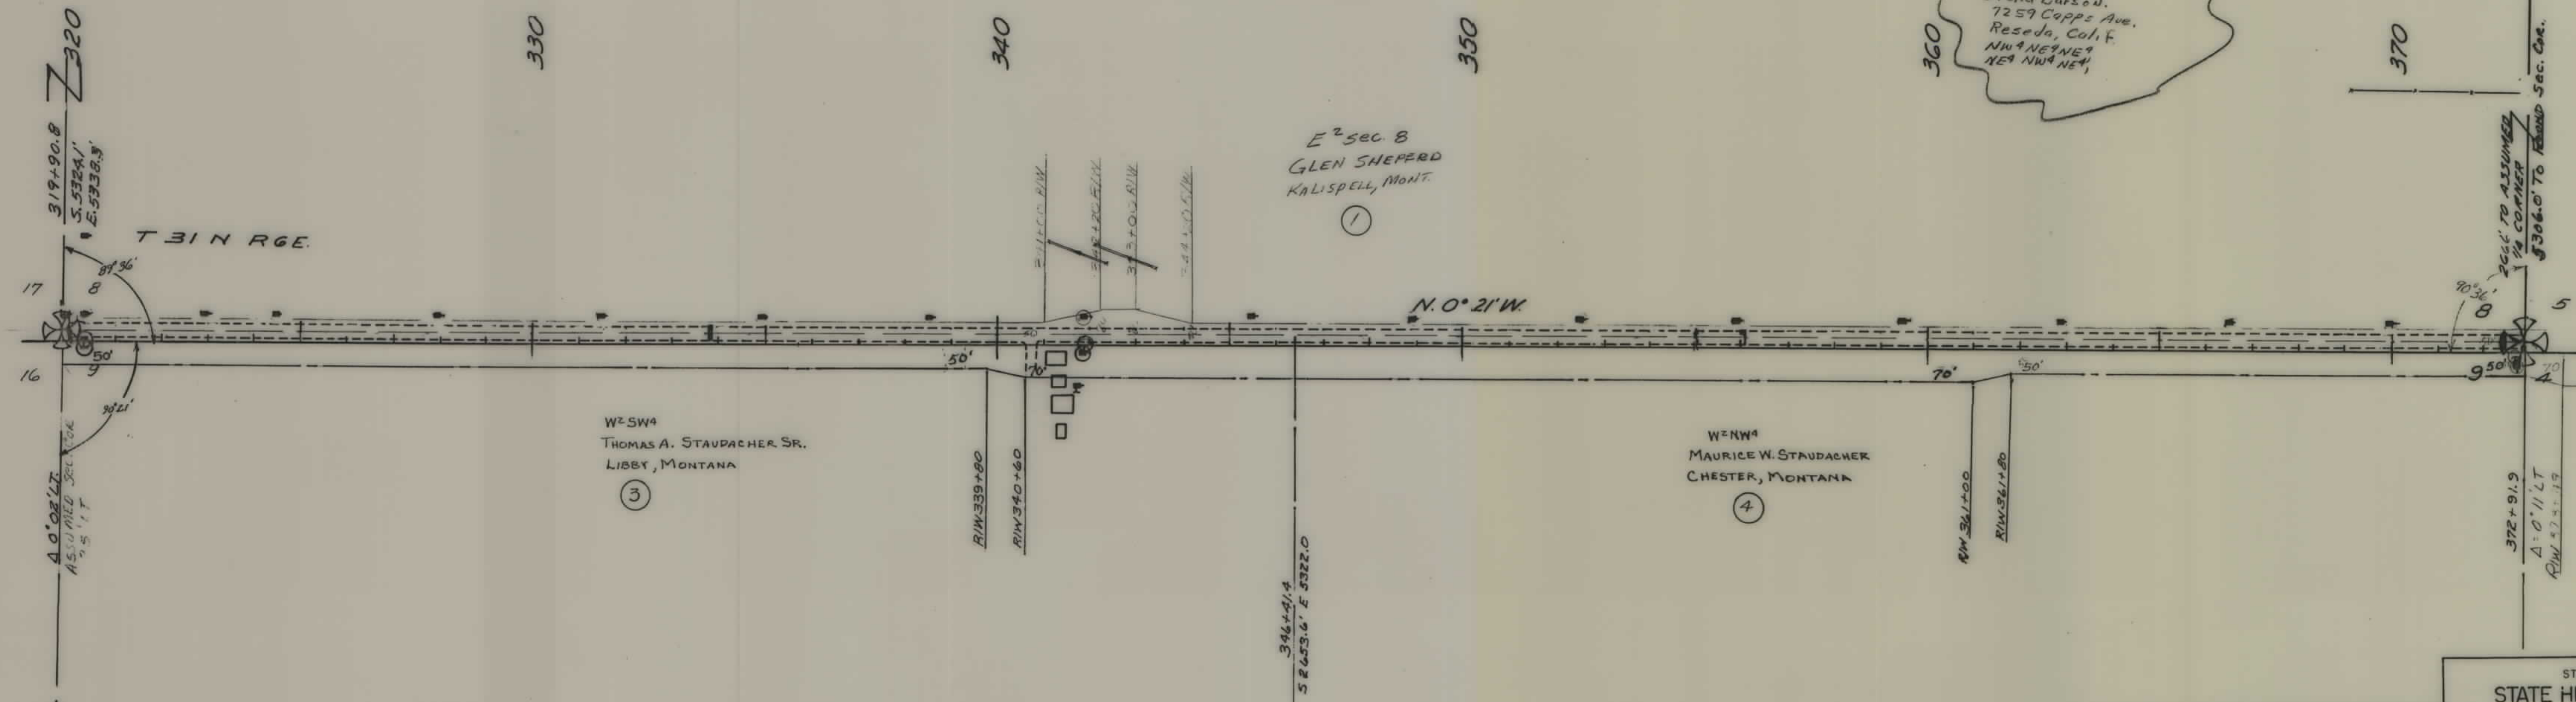

FED. ROAD DIST. NO.	STATE	FED. AID PROJ. NO.	R/W NO.	SHEET NO.	TOTAL SHEETS
8	MONT.	S-303(4)	3303-02	3	6

P.E. & R/W S-303(2)
CONST. S-303(4)

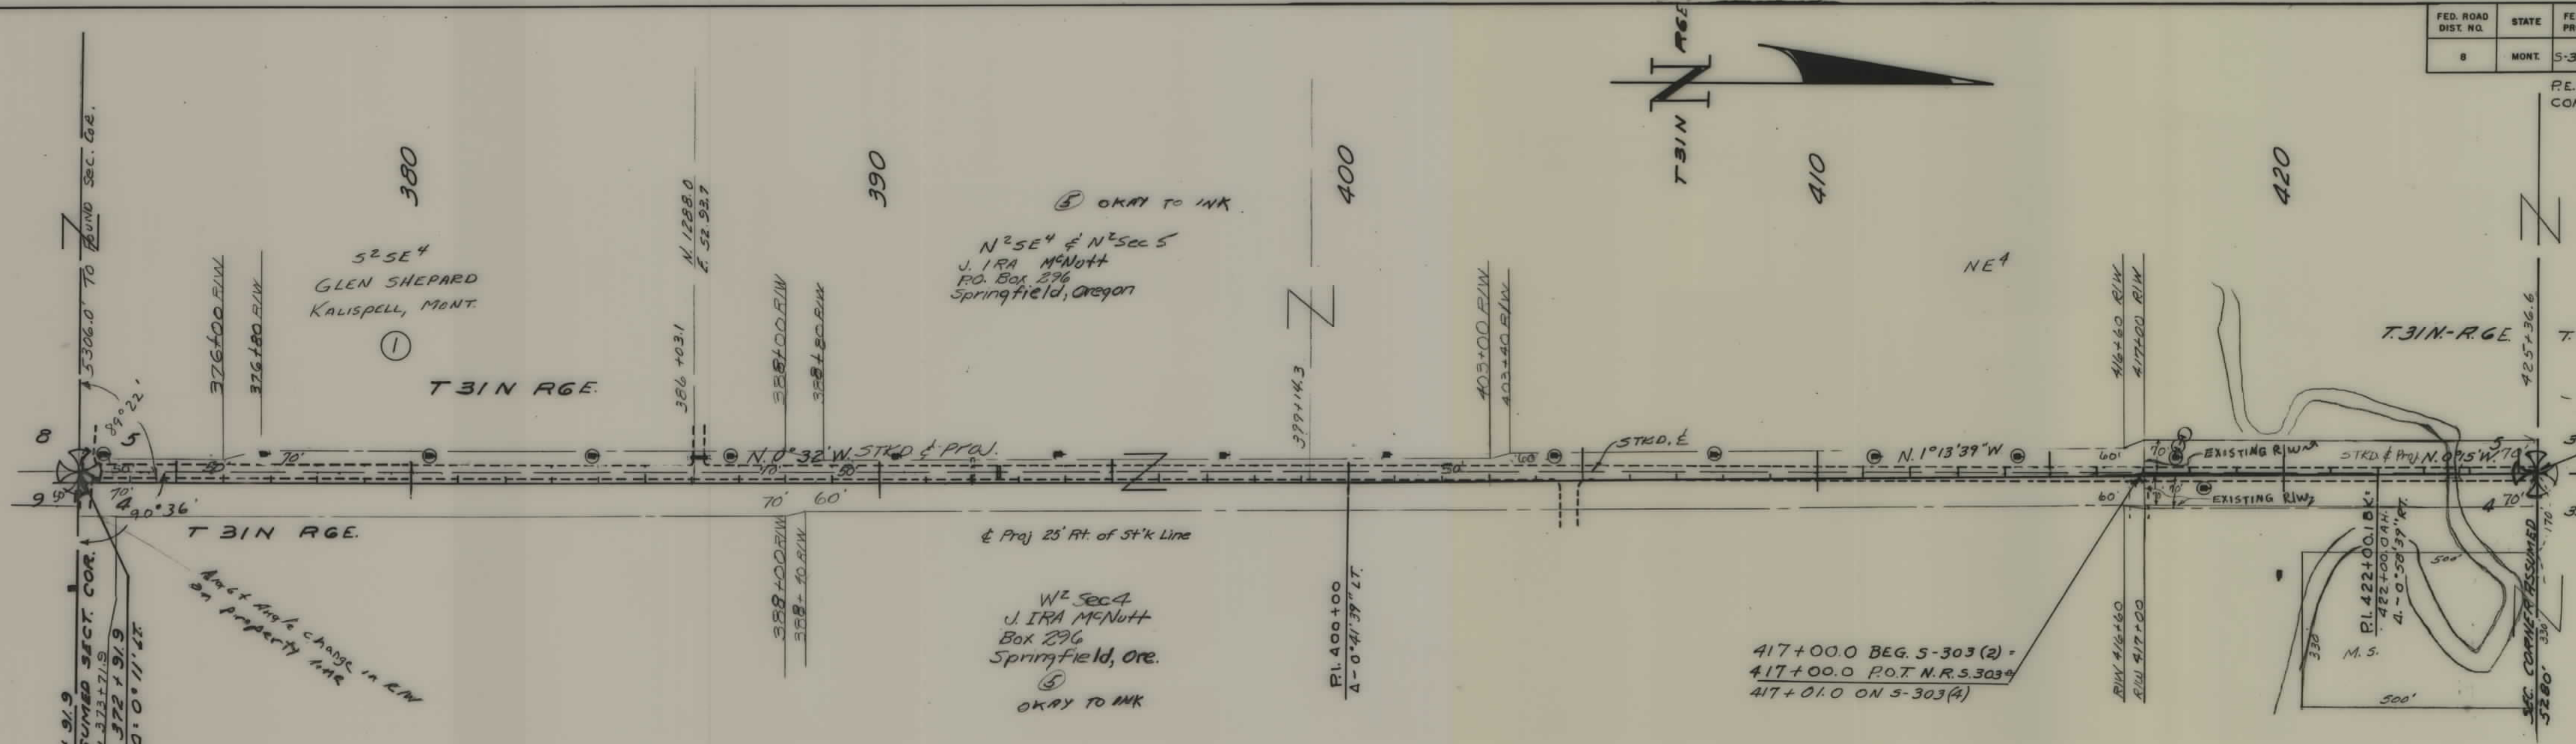

STA. 372+91.9
5280.0' TO ASSUMED SECT. COR.
R/W 373+71.9
R/L 372+91.9
0:00'11\"/>

Next angle change in R/W
on property line

W/2 SEC 4
J. IRA McNUTT
Box 296
Springfield, Ore.
OKAY TO INK

417+00.0 BEG. S-303(2) -
417+00.0 P.O.T. N.R.S. 303(4)
417+01.0 ON S-303(4)

PROJ. P.O.T. 425+36.7 BK. -
STKD. P.L. 425+36.6 M.
A=0°17' RT. (STKD. A)

DESCRIPTIONS WRITTEN BY _____
DESCRIPTIONS CHECKED BY _____
MAPS COMPLETED BY _____
MAPS TO BUR. PUB. ROADS _____
MAPS TO CONSTRUCTION _____


STATE OF MONTANA
STATE HIGHWAY COMMISSION
LAND REQUIRED FOR RIGHT OF WAY
LIBERTY COUNTY
SCALE 1\"/>

RE & RW 5-303(2)
CONST. 5-303(4)

P.E. & RIW 5-303(2)
CONST. 5-303(4)


STATE OF MONTANA
STATE HIGHWAY COMMISSION
LAND REQUIRED FOR RIGHT OF WAY
LIBERTY COUNTY
SCALE 1" = 200' MAP APPROVED BY _____

S 303(4) SHT 4 OF 6

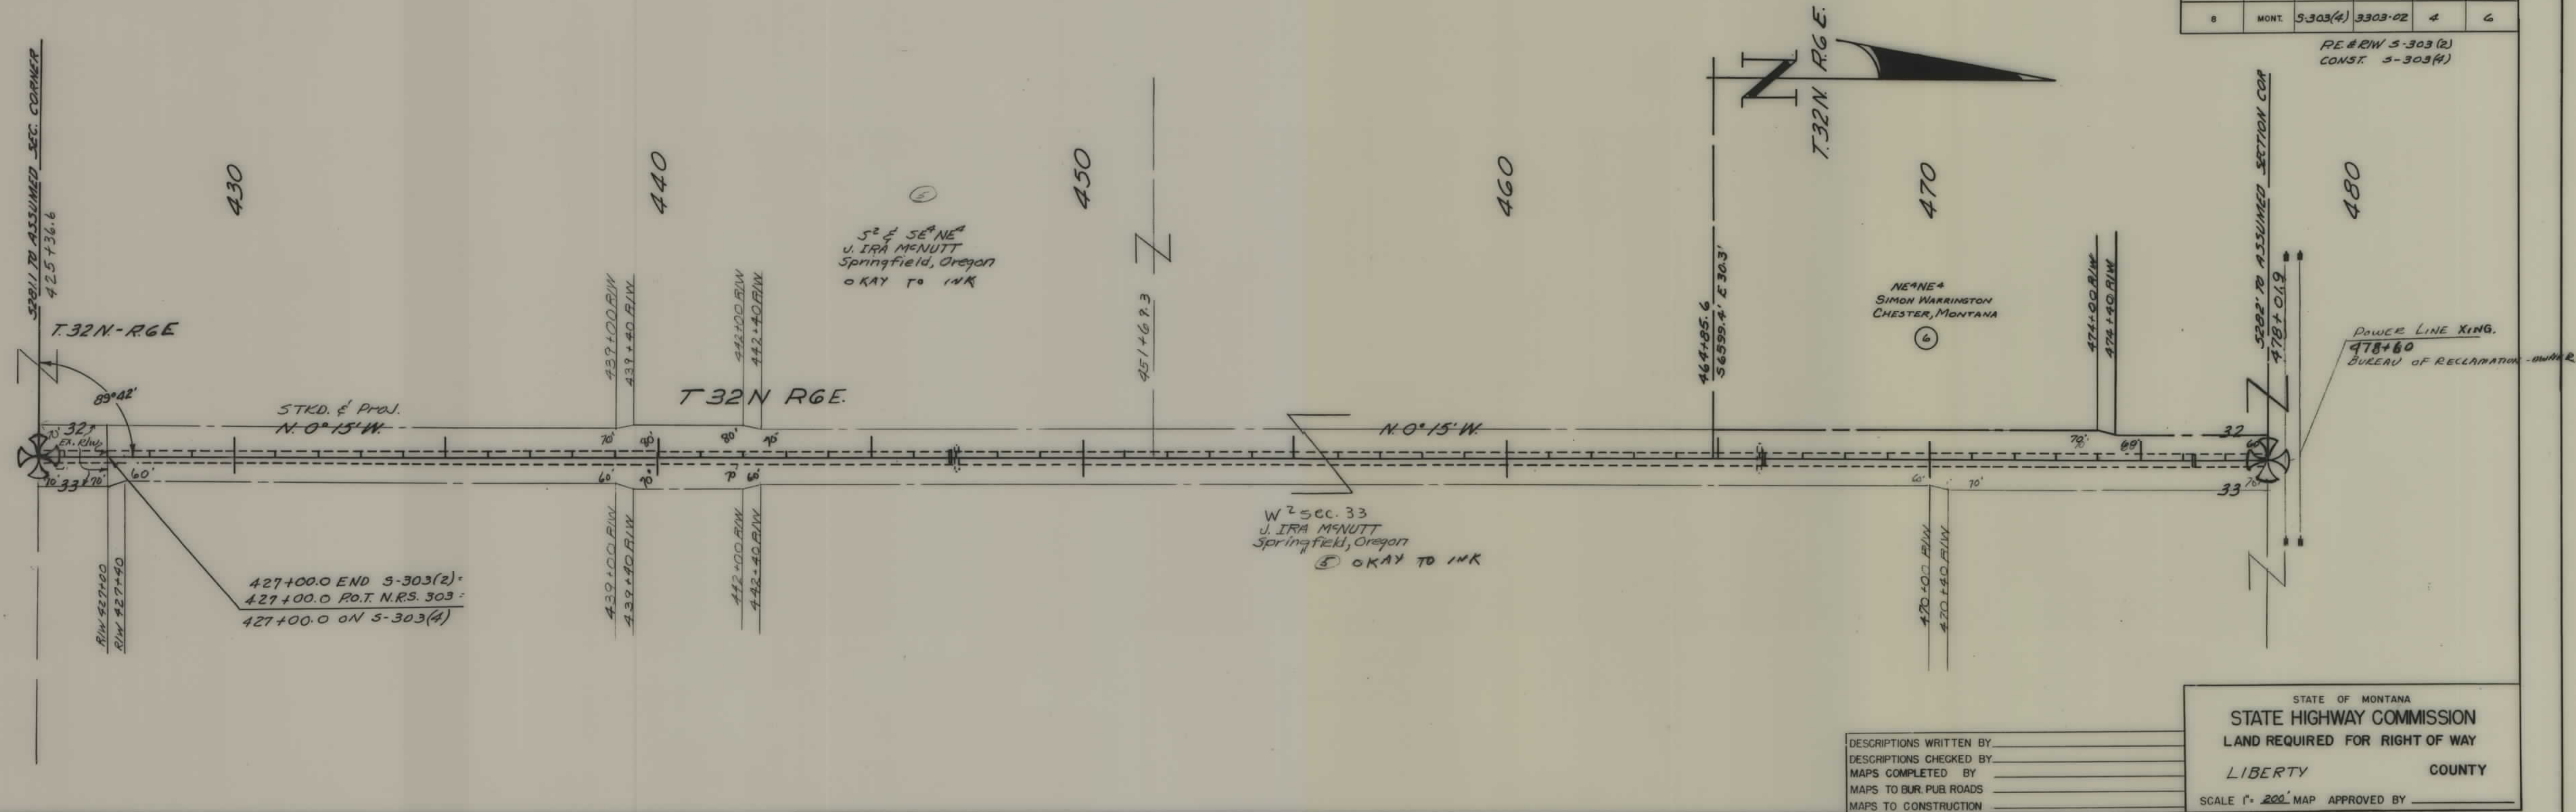

FED. ROAD DIST. NO.	STATE	FED. AID PROJ. NO.	R/W NO.	SHEET NO.	TOTAL SHEETS
8	MONT.	5-303 (4)	3303-02	5	6


PL. & RIW 5-303 (2)
CONST. 5-303 (4)

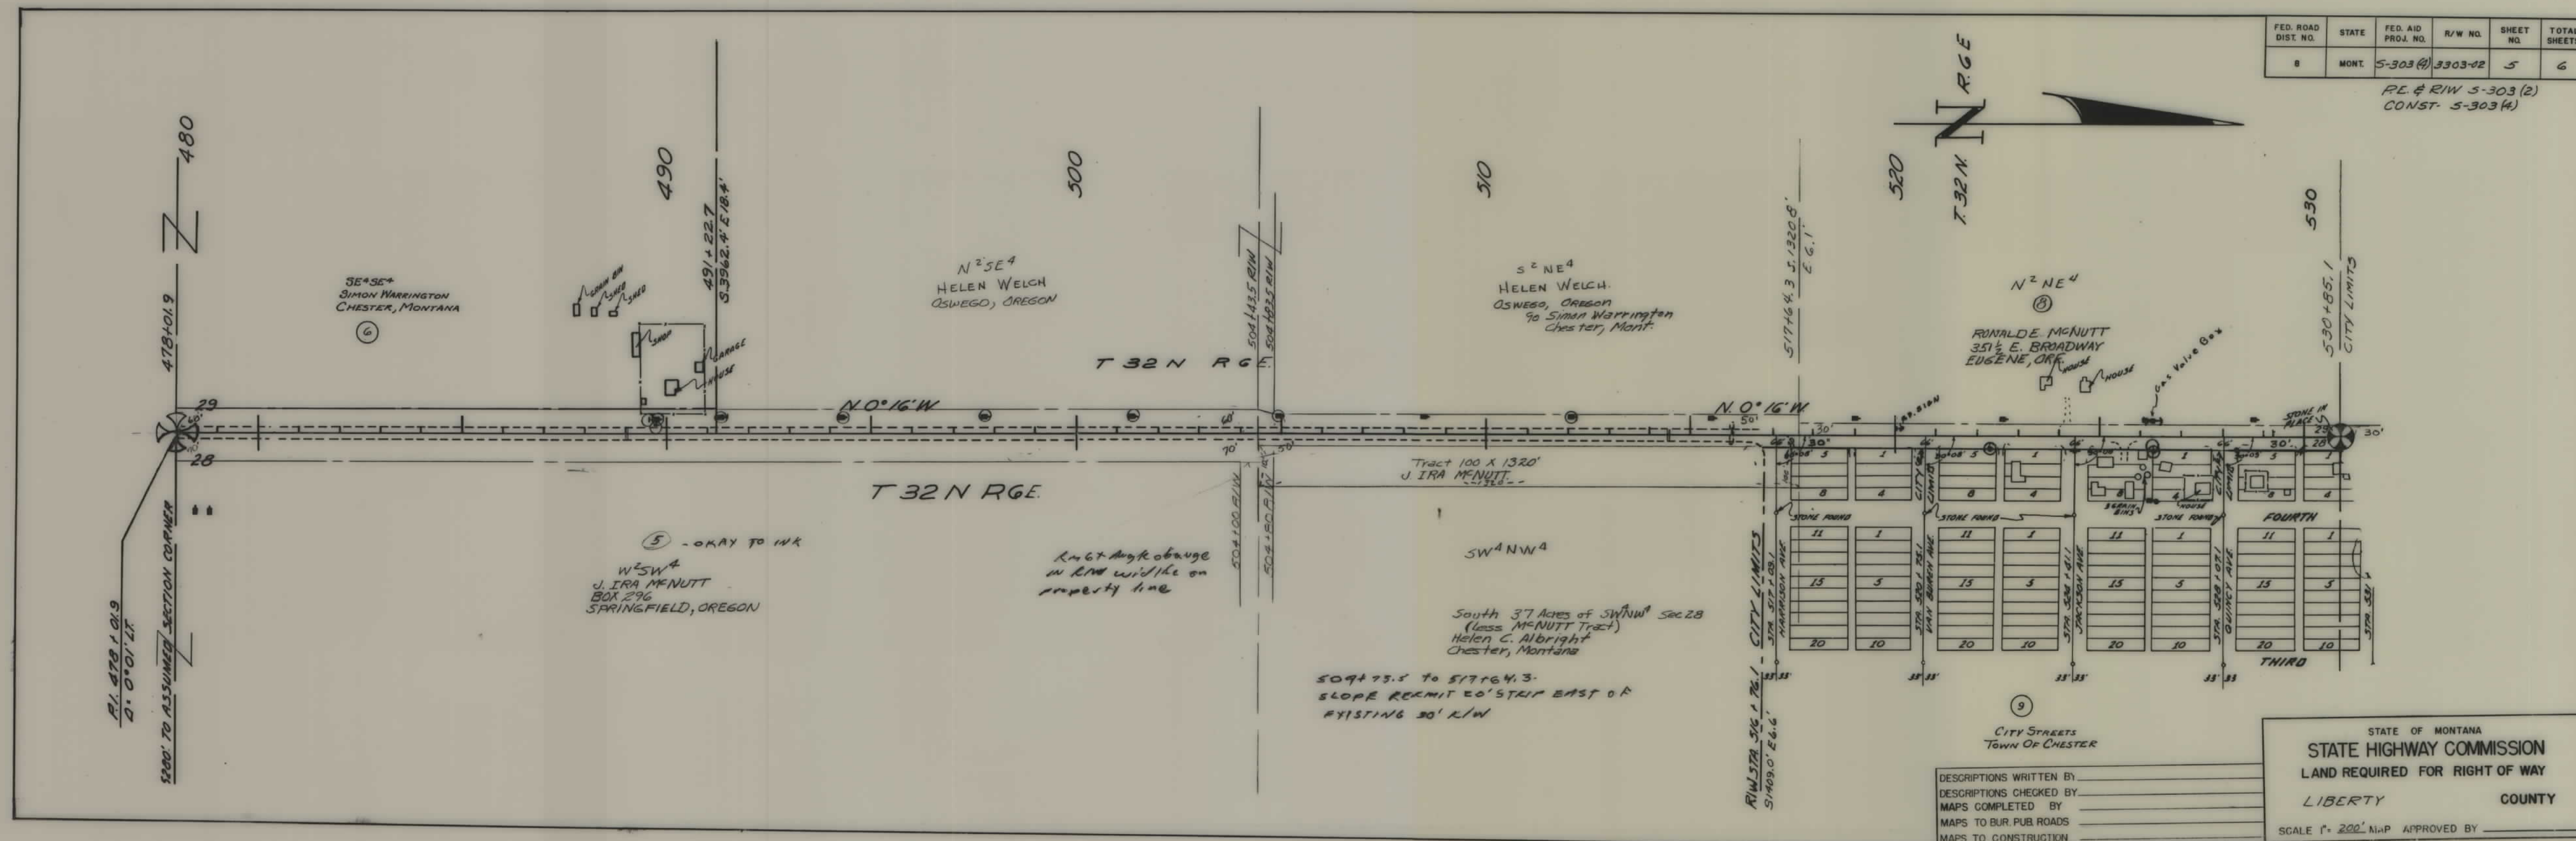

DESCRIPTIONS WRITTEN BY	
DESCRIPTIONS CHECKED BY	
MAPS COMPLETED BY	
MAPS TO BUR. PUB. ROADS	
MAPS TO CONSTRUCTION	

STATE OF MONTANA
STATE HIGHWAY COMMISSION
LAND REQUIRED FOR RIGHT OF WAY
LIBERTY COUNTY
SCALE 1" = 200' N.M.P. APPROVED BY _____

P.E. & R/W 5-303(2)
CONST - 5-303(4)

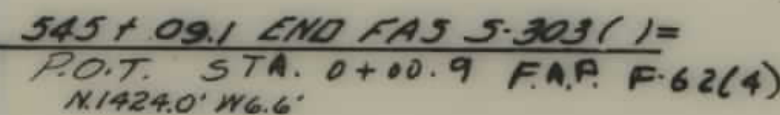

STATE OF MONTANA
STATE HIGHWAY COMMISSION
LAND REQUIRED FOR RIGHT OF WAY
LIBERTY COUNTY
SCALE 1" = 200' MAP APPROVED BY _____