


PLANS  
NOT  
TO  
SCALE



| FED. ROAD DIST. NO. | STATE | FED. AID PROJ. NO. | R/W NO. | SHEET NO. | TOTAL SHEETS |
|---------------------|-------|--------------------|---------|-----------|--------------|
| 8                   | MONT. | S-304(2)           | 3304-02 | 1         | 3            |

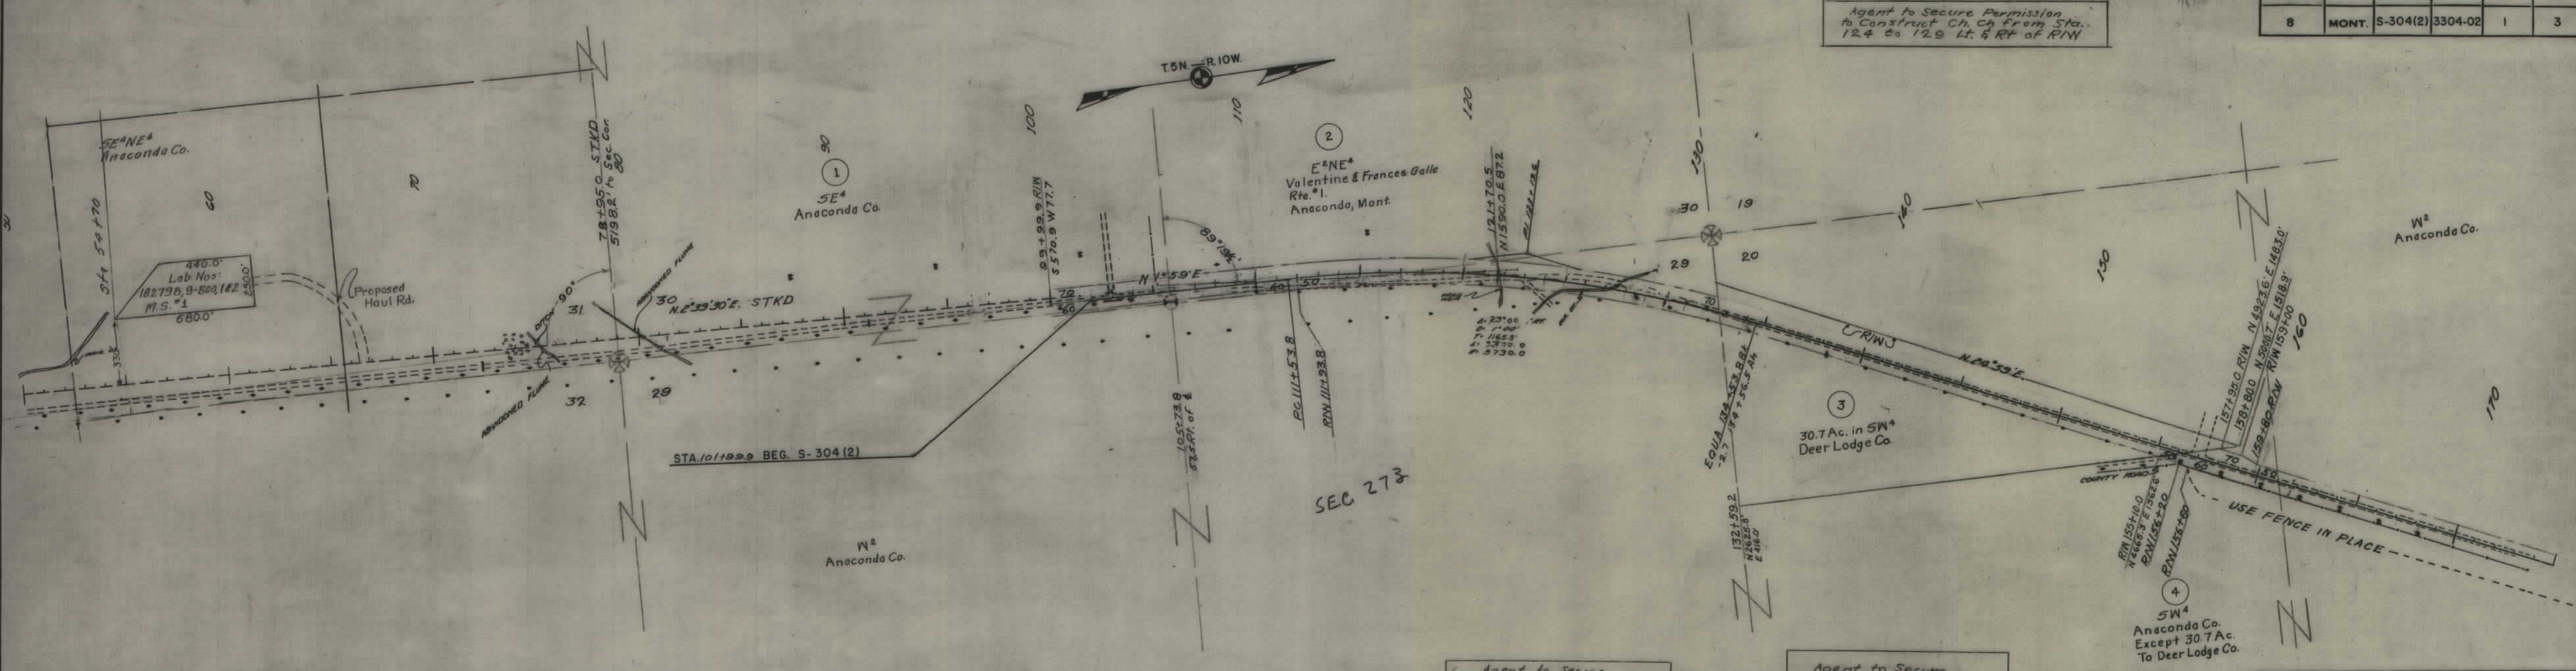

Agent to Secure Permission to Construct Ch. Ch. From Sta. 124 to 129 Lt. & Rt. of R/W

Agent to Secure Permission to Extend County Rd. App 100 ft of R/W Sta 123+46


Agent to Secure Permission to Extend Outlet ditch on Rt. Sta 121+77

STATE OF MONTANA  
**STATE HIGHWAY COMMISSION**  
 LAND REQUIRED FOR RIGHT OF WAY  
 DEER LODGE COUNTY  
 SCALE 1"= 400' MAP COMPLETED Oct. 23, 1957




STATE OF MONTANA  
STATE HIGHWAY COMMISSION  
• LAND REQUIRED FOR RIGHT OF WAY  
DEER LODGE COUNTY  
SCALE 1" = 400' MAP COMPLETED Oct 23, 1957

Agent to Secure Permission  
to extend Rd. App Rt. at Sta.  
241+00 Approx 20ft  
Outside of R/W

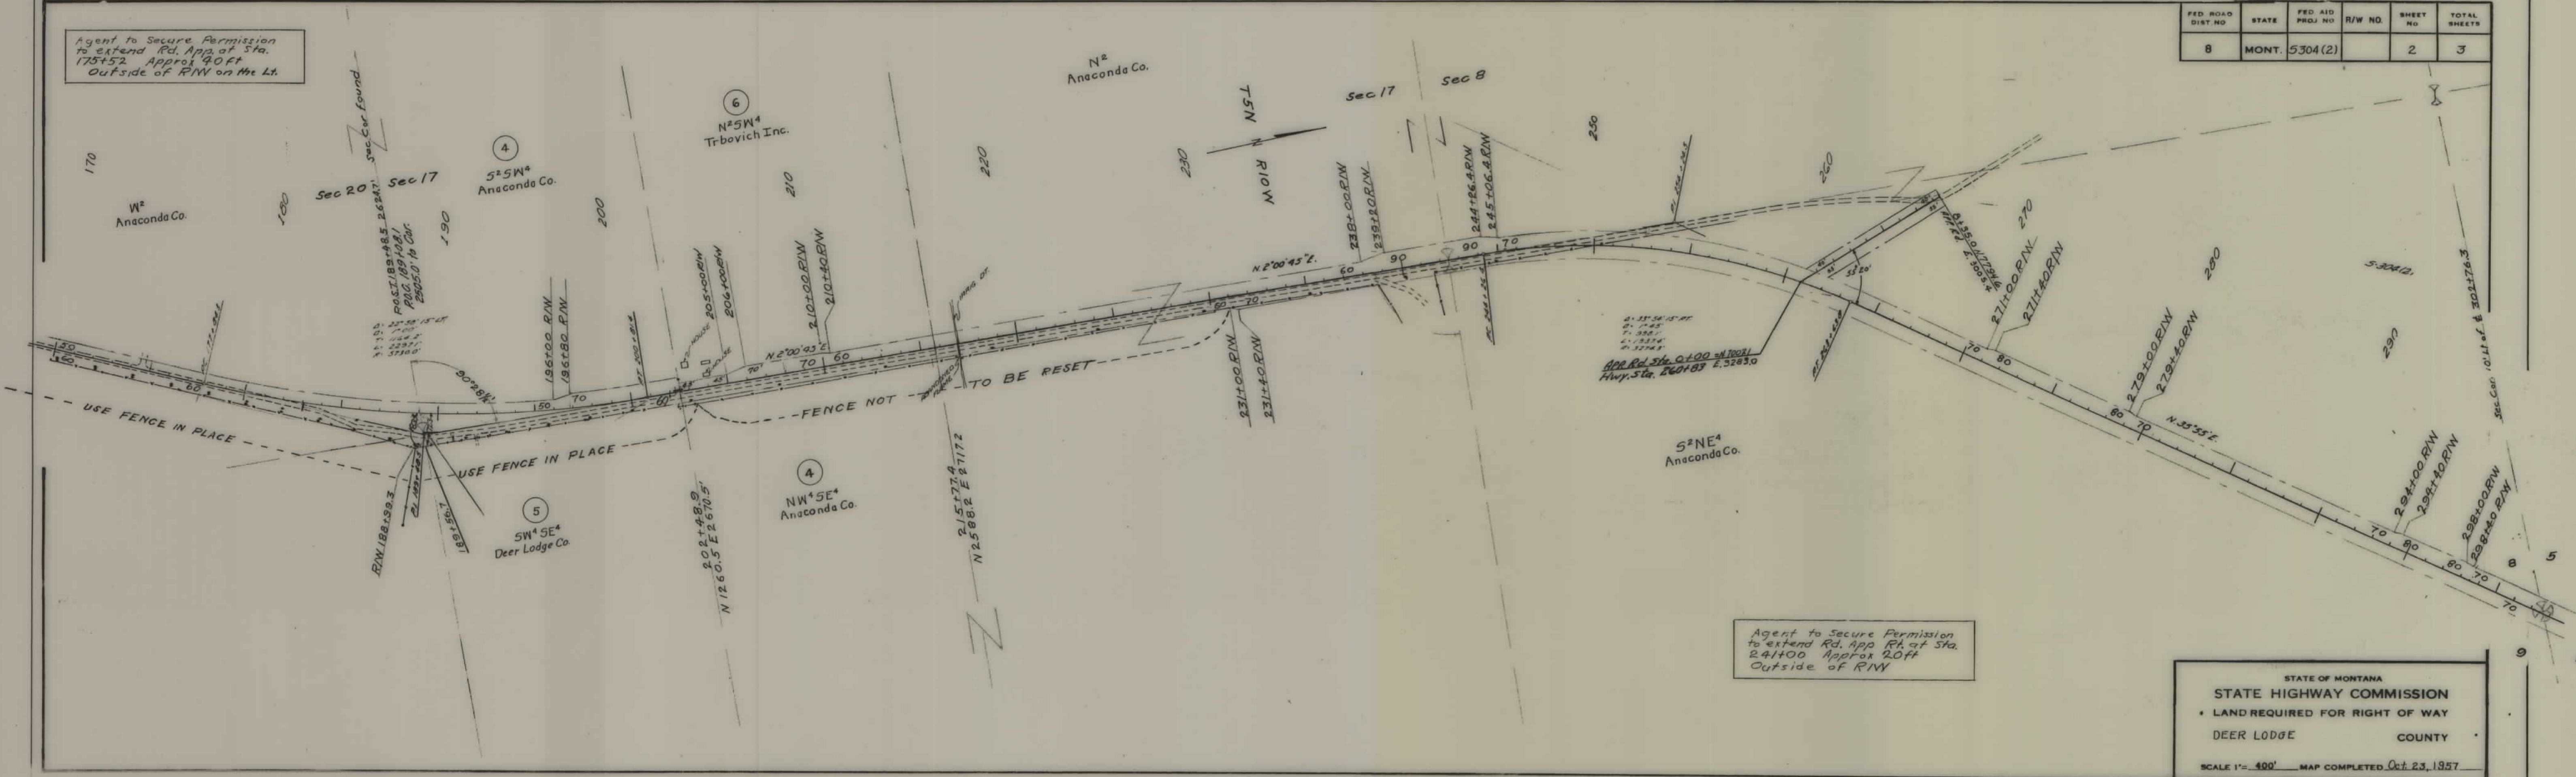



| FED. ROAD DIST. NO. | STATE | FED. AID PROJ. NO. | R/W NO. | SHEET NO. | TOTAL SHEETS |
|---------------------|-------|--------------------|---------|-----------|--------------|
| 8                   | MONT. | 5304(2)            |         | 3         | 3            |

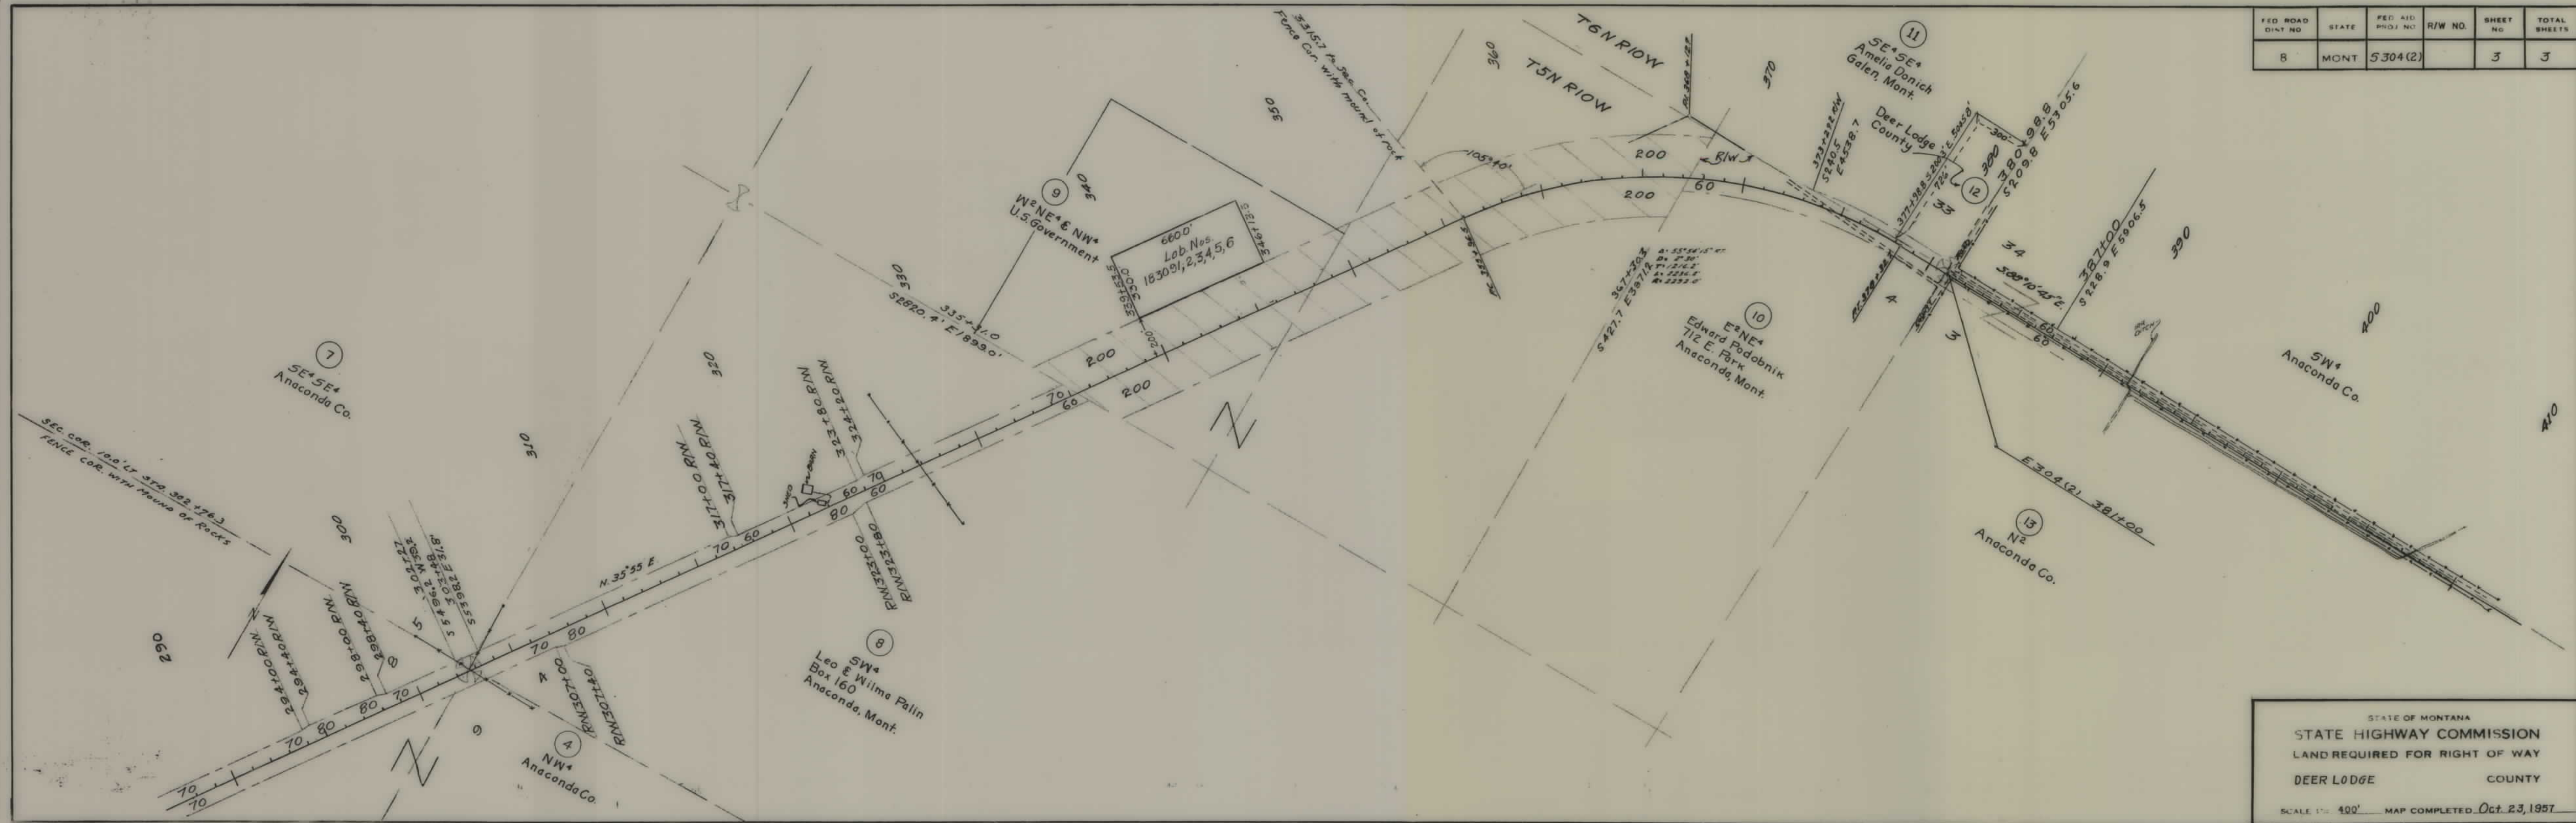

STATE OF MONTANA  
 STATE HIGHWAY COMMISSION  
 LAND REQUIRED FOR RIGHT OF WAY  
 DEER LODGE COUNTY  
 SCALE 1" = 400' MAP COMPLETED Oct. 23, 1957