


PLANS
NOT
TO
SCALE

FED. ROAD DIST. NO.	STATE	FED. AID PROJ. NO.	R/W NO.	SHEET NO.	TOTAL SHEETS
8	MONT.	S-304(5)	3304-02	1	5

S-304(5) CONST.
S-304(2) R.E. & R/W

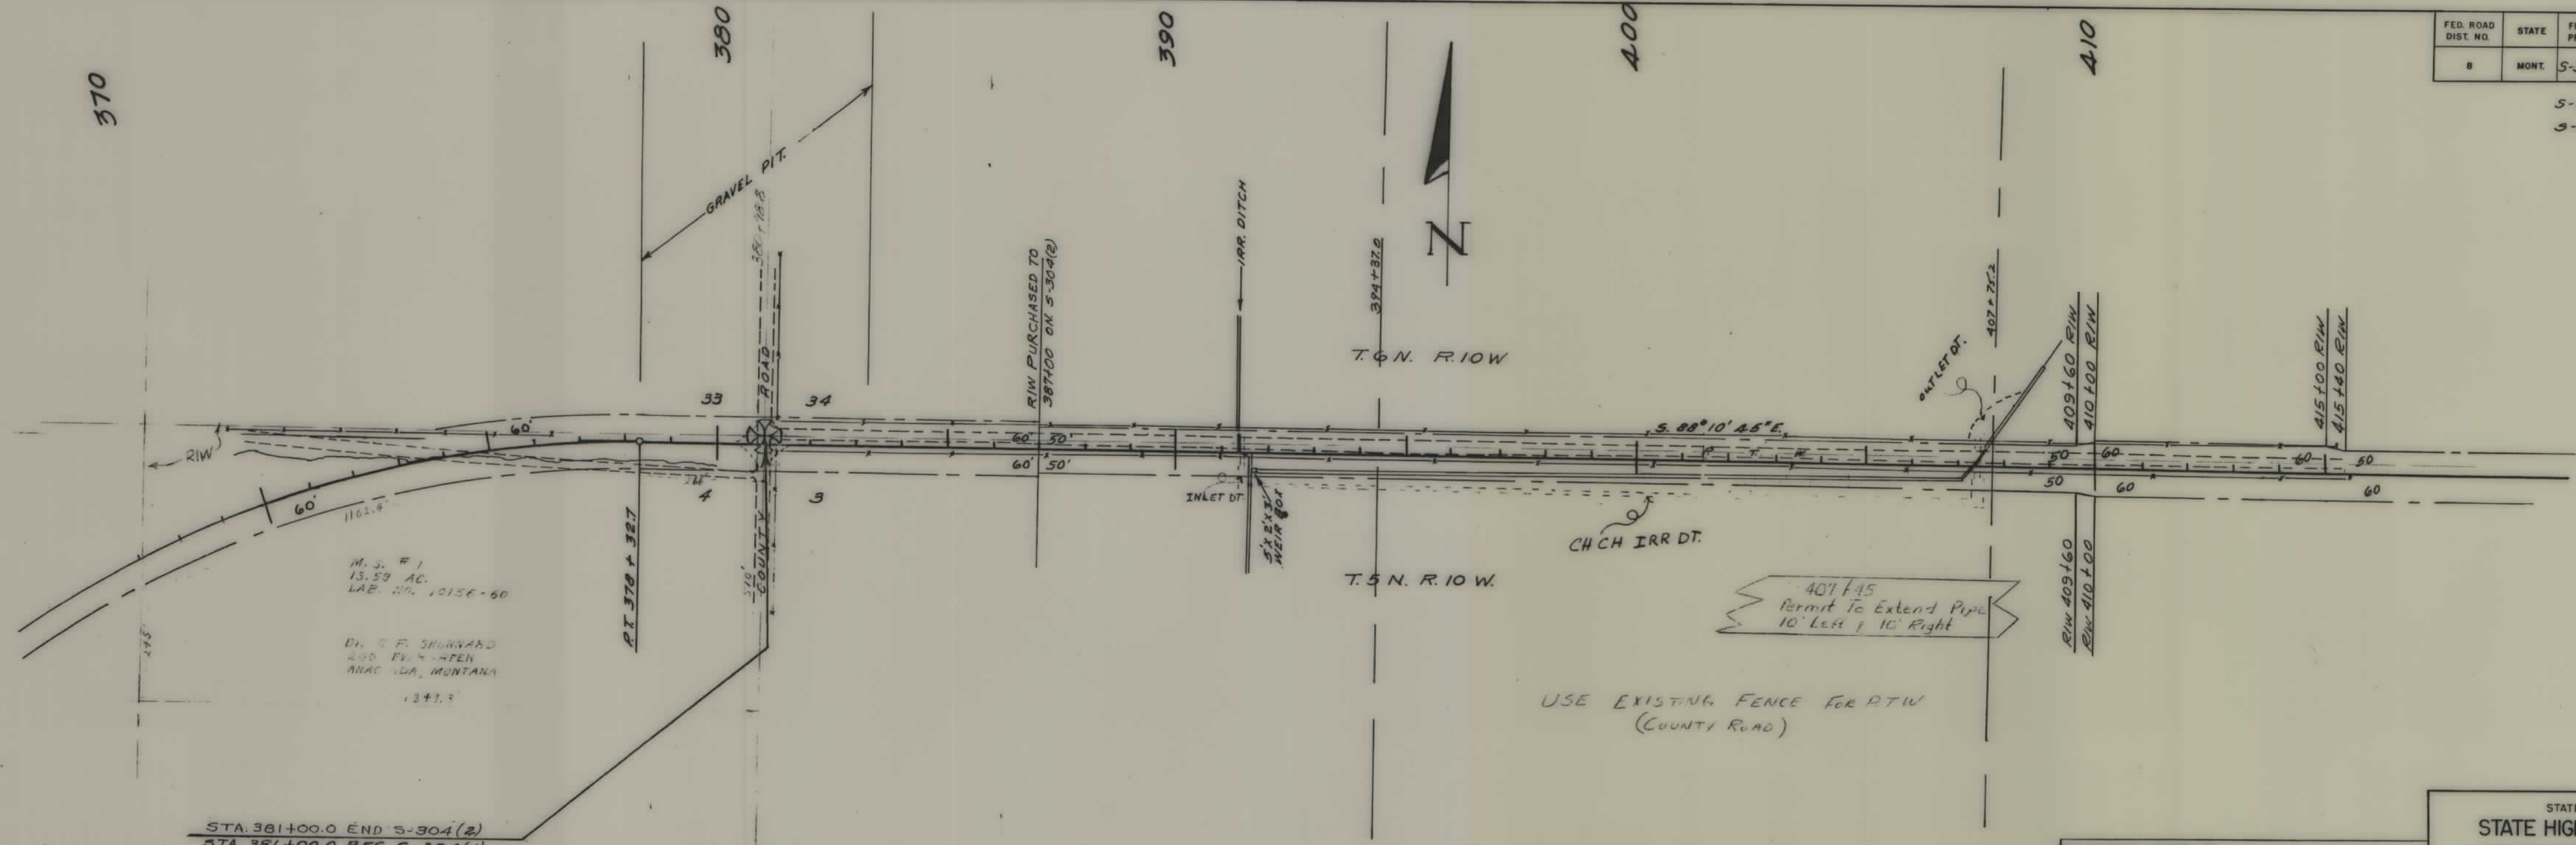

M.S. # 1
13.59 AC.
LAB. NO. 10156-60

DR. G. F. SHUNNARD
200 E. 4th ST.
ANACAPPA, MONTANA
13+1.3


STA. 381+00.0 END S-304(2)
STA. 381+00.0 BEG. S-304(1)

USE EXISTING FENCE FOR RTW
(COUNTY ROAD)

407+45
Permit To Extend Pipe
10' Left & 10' Right

DESCRIPTIONS WRITTEN BY _____
DESCRIPTIONS CHECKED BY _____
MAPS COMPLETED BY _____
MAPS TO BUR. PUB. ROADS _____
MAPS TO CONSTRUCTION _____

STATE OF MONTANA
STATE HIGHWAY COMMISSION
LAND REQUIRED FOR RIGHT OF WAY
DEER LODGE COUNTY
SCALE 1" = 200' MAP APPROVED BY _____

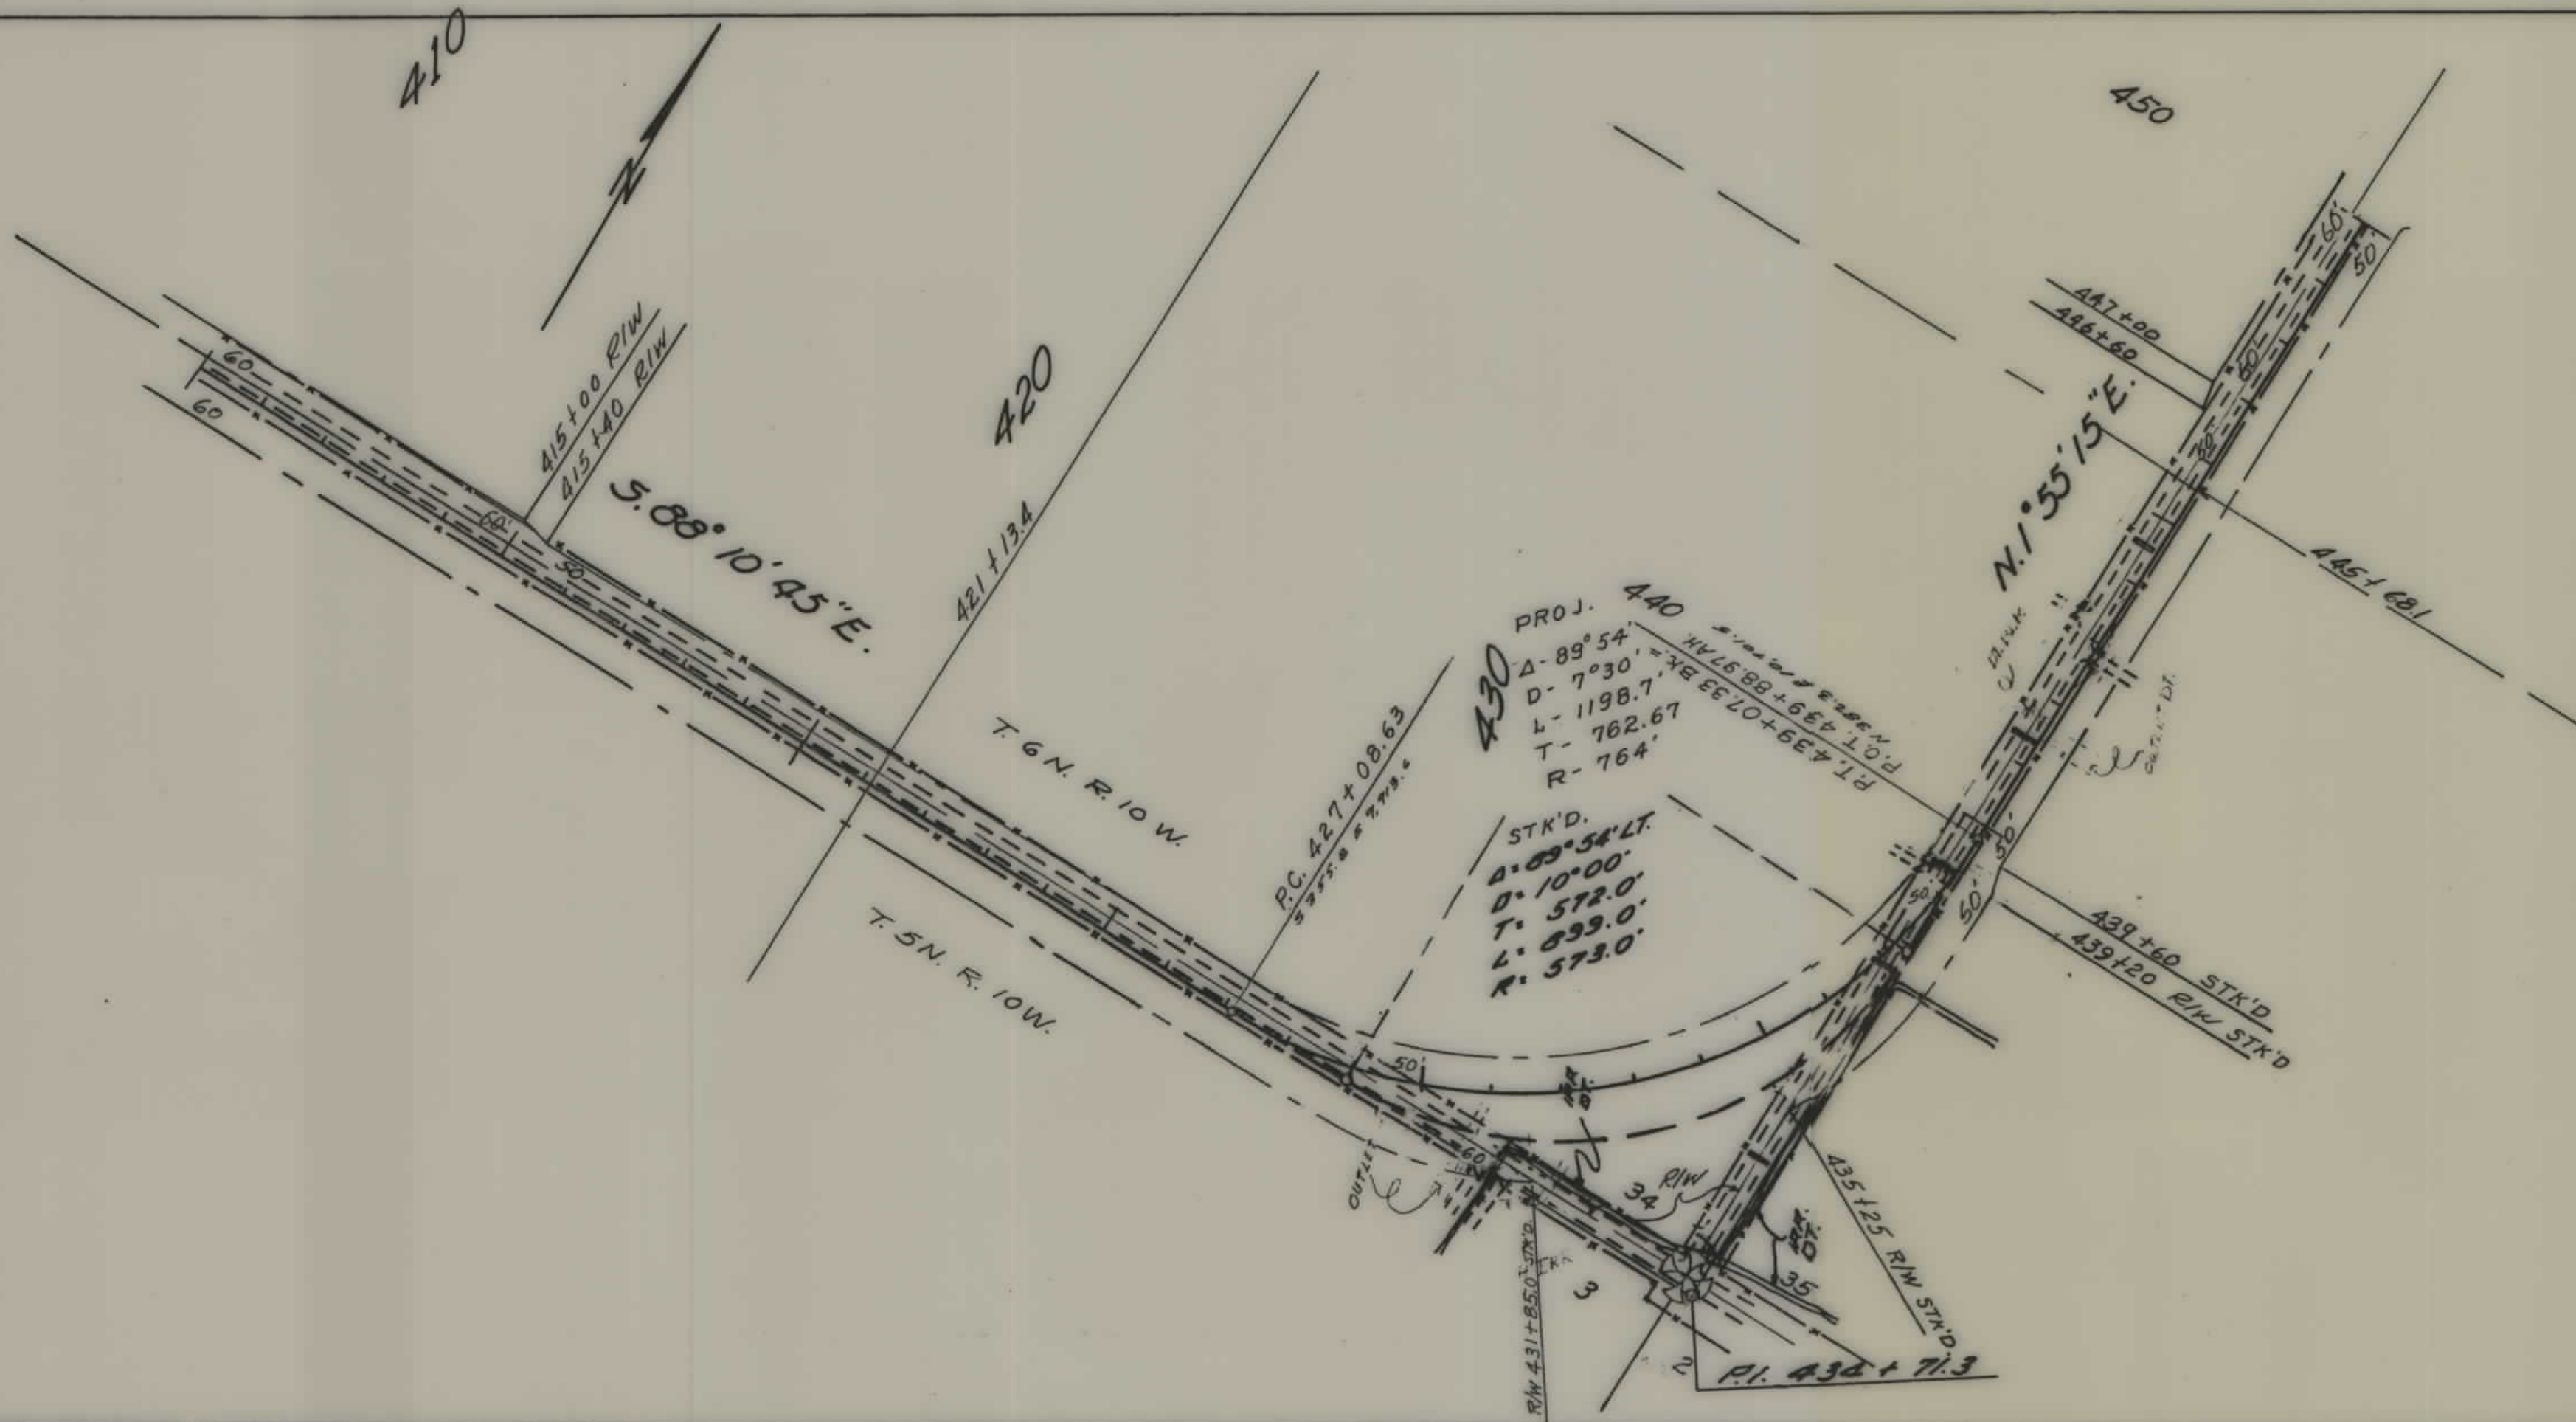

FED. ROAD DIST. NO.	STATE	FED. AID PROJ. NO.	R/W NO.	SHEET NO.	TOTAL SHEETS
8	MONT.	S-304(5)	3304-C2	2	5

REV. 3-31-61

DESCRIPTIONS WRITTEN BY _____

DESCRIPTIONS CHECKED BY _____

MAPS COMPLETED BY _____

MAPS TO BUR. PUB. ROADS _____

MAPS TO CONSTRUCTION _____

STATE OF MONTANA

STATE HIGHWAY COMMISSION

LAND REQUIRED FOR RIGHT OF WAY

DEERLODGE COUNTY

SCALE 1" = 200' MAP APPROVED BY _____

FED. ROAD DIST. NO.	STATE	FED. AID PROJ. NO.	R/W NO.	SHEET NO.	TOTAL SHEETS
8	MONT.	3-304(5)	3304-62	3	5

