


PLANS
NOT
TO
SCALE

FED. ROAD DIST. NO.	STATE	FED. AID PROJ. NO.	R/W No.	SHEET NO.	TOTAL SHEETS
8	MONT.	30503	330503	1	2

Construction Contract Awarded Mar. 18, 1953

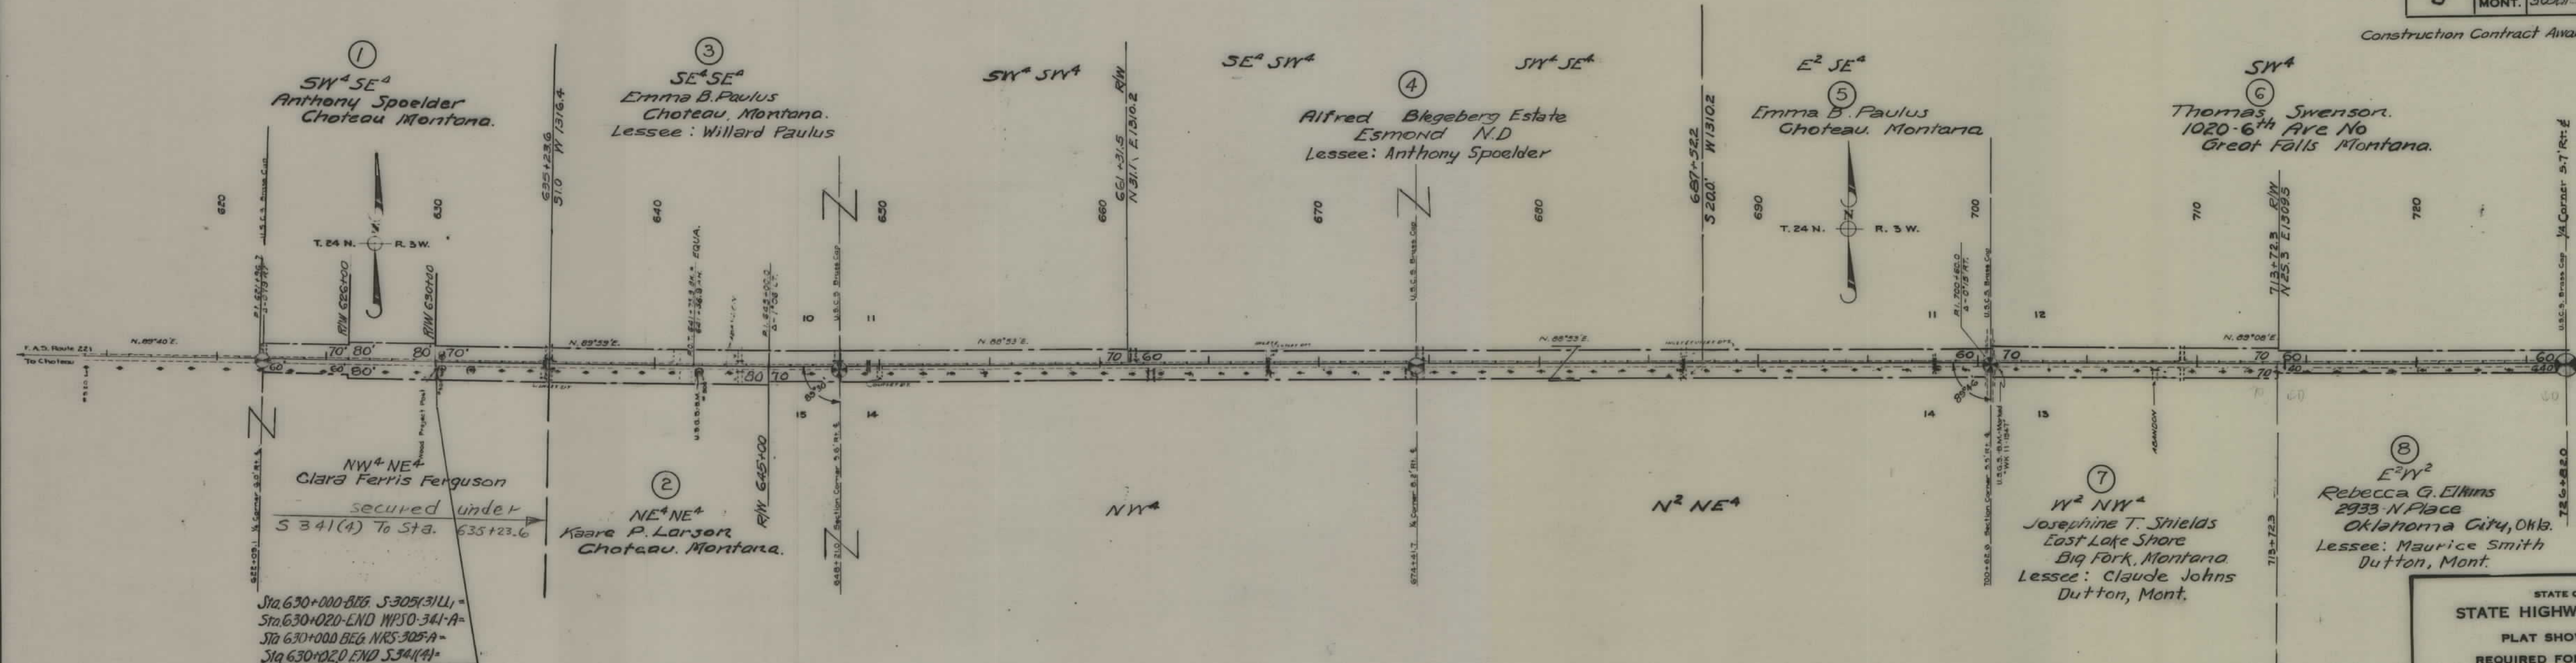


STATE OF MONTANA
STATE HIGHWAY COMMISSION
PLAT SHOWING LAND
REQUIRED FOR RIGHT OF WAY
TETON COUNTY

SCALE 1"=400' MAP COMPLETED 11-13-52
DESCRIPTIONS WRITTEN BY T. H. J. DATE 10/27/52
DESCRIPTIONS CHECKED BY L. B. DATE 10/29/52

APPROVED BY Malcolm Bowden R/W ENGINEER

FED. ROAD DIST. NO.	STATE	FED. AID PROJ. NO.	R/W No.	SHEET No.	TOTAL SHEETS
8.	MONT.	305(3)	3305-03	2	2

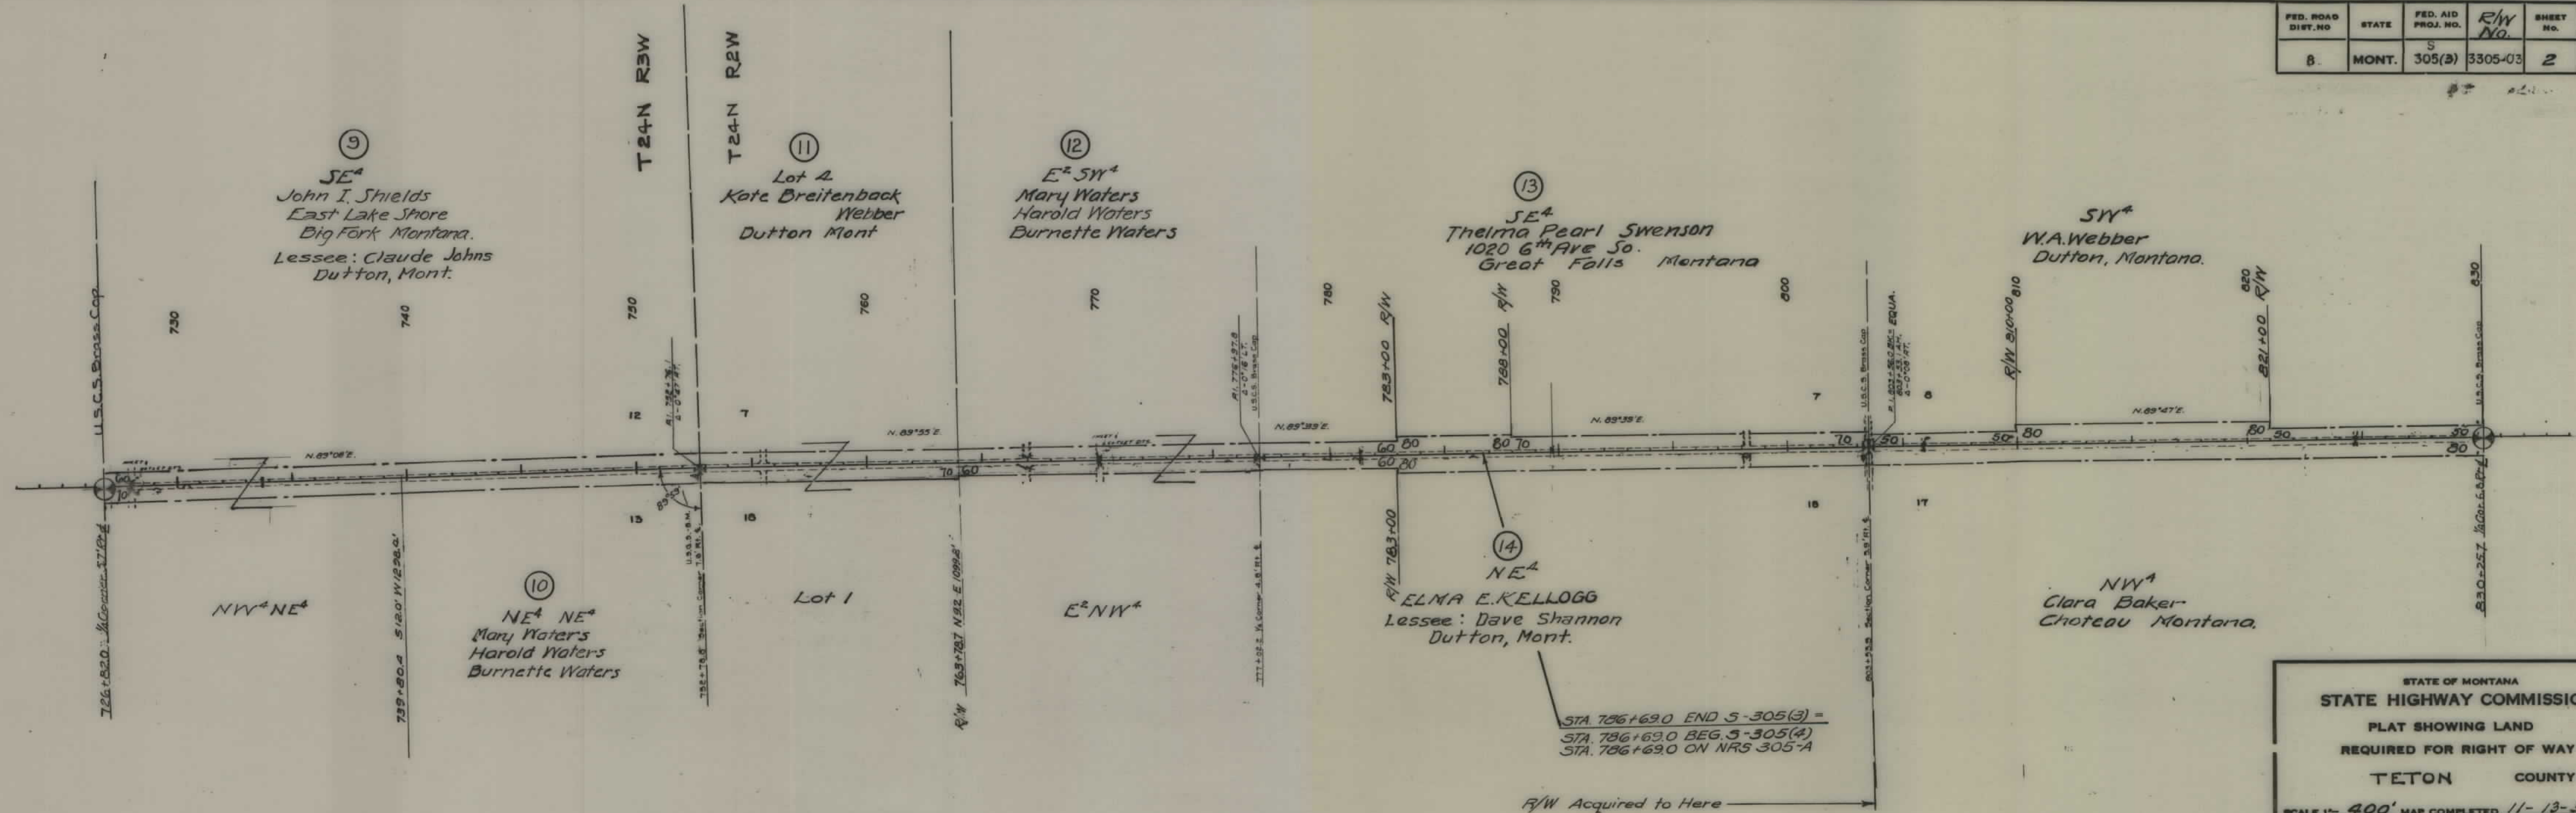

STATE OF MONTANA
 STATE HIGHWAY COMMISSION
 PLAT SHOWING LAND
 REQUIRED FOR RIGHT OF WAY
 TETON COUNTY

SCALE 1"=400' MAP COMPLETED 11-13-52
 DESCRIPTIONS WRITTEN BY T.H.J. DATE 10/27/52
 DESCRIPTIONS CHECKED BY L.D. DATE 10/28/52

APPROVED BY Malcolm Bowden R/W ENGINEER