



PLANS
NOT
TO
SCALE

Construction Contract Awarded Aug. 27, 1953
Note: Stationing ahead is projected:
Sta. 95+41.0 Bk. =
Sta. 100+00.0 Ah. =
Orig. Sta. 0+00.0
Original station used by R/W
Dept. from 63+30.0 to 96+50

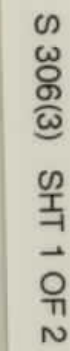

FED. ROAD DIST. NO.	STATE	FED. AID PROJ. NO.	R/W	SHEET NO.	TOTAL SHEETS
1	MONT.	5	3306(3)	2	2

Construction Contract Awarded Aug 27, 1953

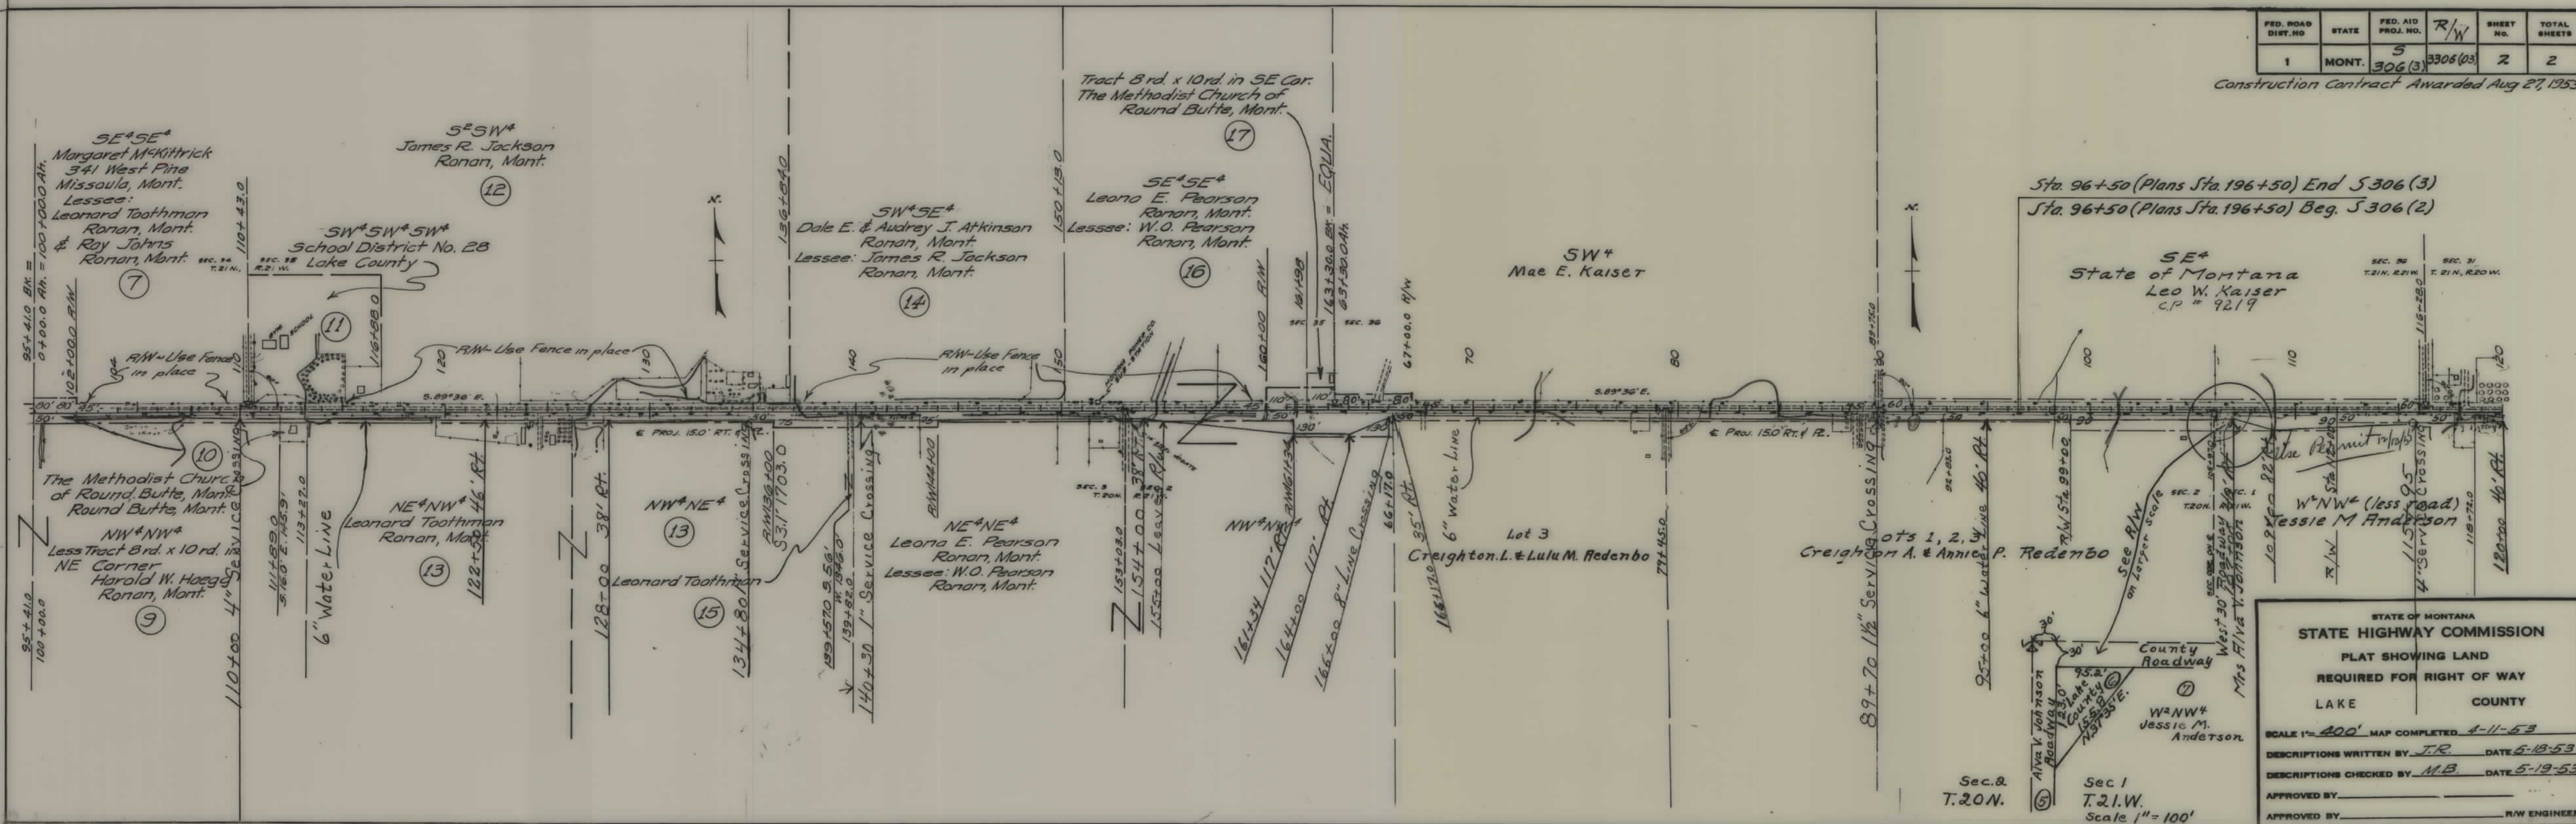

STATE OF MONTANA
STATE HIGHWAY COMMISSION
PLAT SHOWING LAND
REQUIRED FOR RIGHT OF WAY
LAKE COUNTY

SCALE 1"=400' MAP COMPLETED 4-11-53
DESCRIPTIONS WRITTEN BY J.R. DATE 5-18-53
DESCRIPTIONS CHECKED BY M.B. DATE 5-19-53
APPROVED BY _____
APPROVED BY _____ R/W ENGINEER