

PLANS

NOT

TO

SCALE

FED. ROAD DIST. NO.	STATE	FED. AID PROJECT NUMBERS		STATE NO.	SHEET NO.	TOTAL SHEETS
		CONST. NO.	R/W NO.			
8	MONT.		S-307 (II)	3307-II	1	6


STATE OF MONTANA

STATE HIGHWAY COMMISSION

RIGHT OF WAY PLAN OF

FEDERAL AID PROJECT NO. S-307(II) R/W
S-307() CONST.

STANFORD-GERALDINE

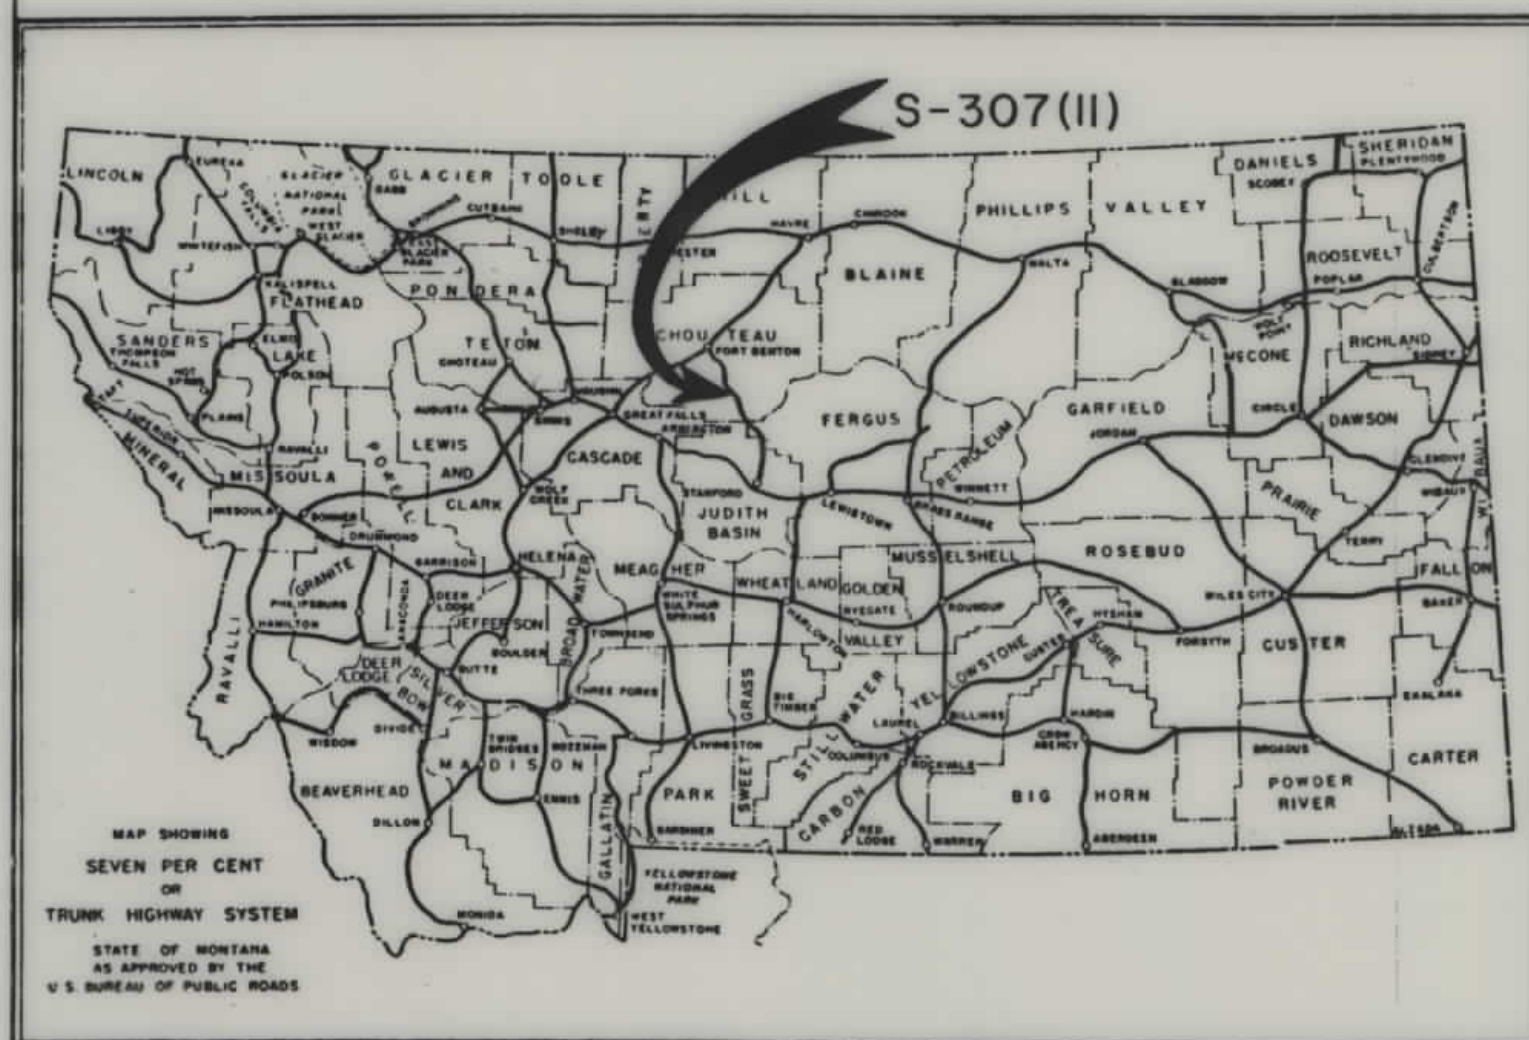

STANFORD-GERALDINE

CONVENTIONAL SIGNS


STATE AND NATIONAL LINE.....	=====
COUNTY LINE.....	-----
CITY, VILLAGE OR BOROUGH LINE.....	-----
TOWNSHIP LINE.....	-----
SECTION LINE.....	-----
RESERVATION LINE.....	=====
FENCE LINE.....	-----
GUARD RAIL.....	-----
OWNERSHIP BOUNDARY.....	-----
RIGHT OF WAY LINE.....	-----
RIGHT OF WAY LINE FENCED.....	-----
TRAVELED WAY.....	-----
RAILROADS.....	-----
RETAINING WALLS.....	-----
BASE OR SURVEY LINE.....	-----
LEVEE.....	-----
CULVERTS IN PLACE (PLAN).....	-----
NEW CULVERTS (PLAN).....	-----
NEW CULVERTS (PROFILE).....	-----
TROLLEY POLE.....	-----
POWER POLE.....	-----
TELEPHONE OR TELEGRAPH POLE.....	-----
MARSH.....	-----
DITCH.....	-----
RIPRAP.....	-----
BRIDGE.....	-----
SECTION CORNER.....	FOUND UNFOUND
1/4 SECTION CORNER.....	FOUND UNFOUND
1/16 CORNER.....	FOUND UNFOUND
CENTER OF SECTION.....	-----
CONTROL OF ACCESS WITH FENCE.....	-----
CONTROL OF ACCESS WITHOUT FENCE.....	-----
PARCEL NUMBER.....	-----
CATTLE GUARD.....	-----
GATE IN FENCE.....	-----
CONSTRUCTION LIMITS.....	CUT FILL

1441+36.3 BEG. S-307(II) R/W

1721+98.9 END S-307(II) R/W

OWNERSHIPS					
PARCEL	NAME	ADDRESS	TOTAL AREA	TAKING	LT-REMAINDER-RT.
1	JOHN D. GOLDHAHN, JR.	GERALDINE, MONT.		27.46	

FED. ROAD DIST. NO.	STATE	FED. AID PROJECT NUMBERS		STATE NO.	SHEET NO.	TOTAL SHEETS
		CONST. NO.	R/W NO.			
8	MONT.		S-307(II)	3307-11	2	6

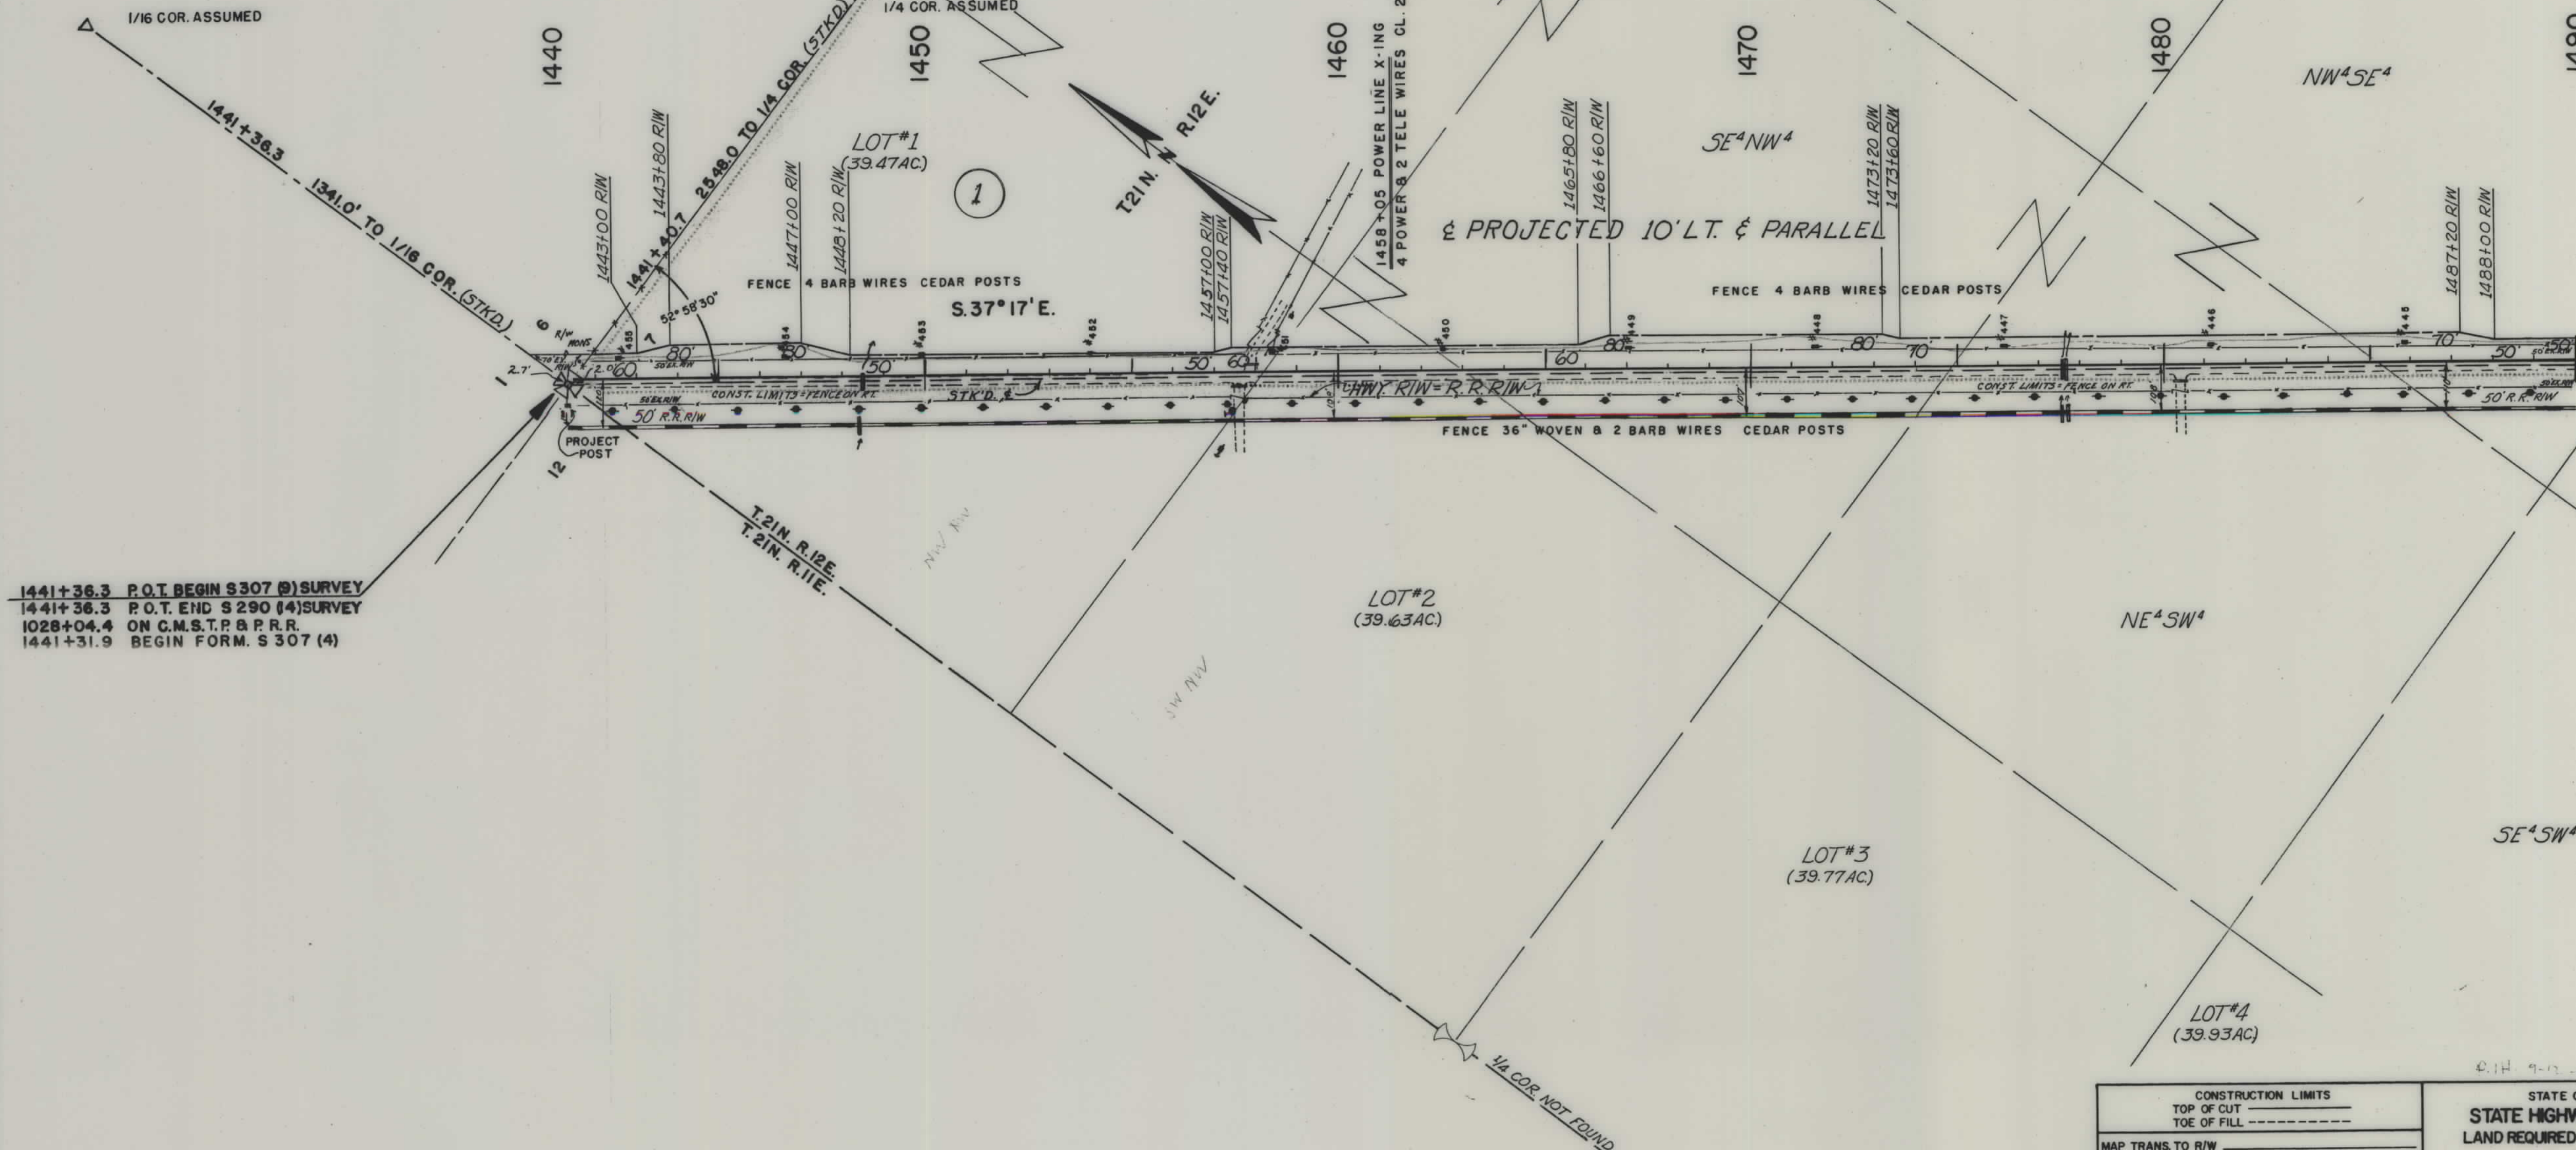


1441+36.3 P.O.T. BEGIN S 307 (4) SURVEY
 1441+36.3 P.O.T. END S 290 (4) SURVEY
 1028+04.4 ON C.M.S.T.P. & P.R.R.
 1441+31.9 BEGIN FORM. S 307 (4)

CONSTRUCTION LIMITS	
TOP OF CUT	-----
TOE OF FILL	-----
MAP TRANS. TO R/W	

STATE OF MONTANA
 STATE HIGHWAY COMMISSION
 LAND REQUIRED FOR RIGHT OF WAY

FED ROAD DIST NO.	STATE	FED AID PROJECT NUMBERS		STATE NO.	SHEET NO.	TOTAL SHEETS
		CONST. NO.	R/W NO.			
8	MONT.		S-307(II)	3307-II	3	6

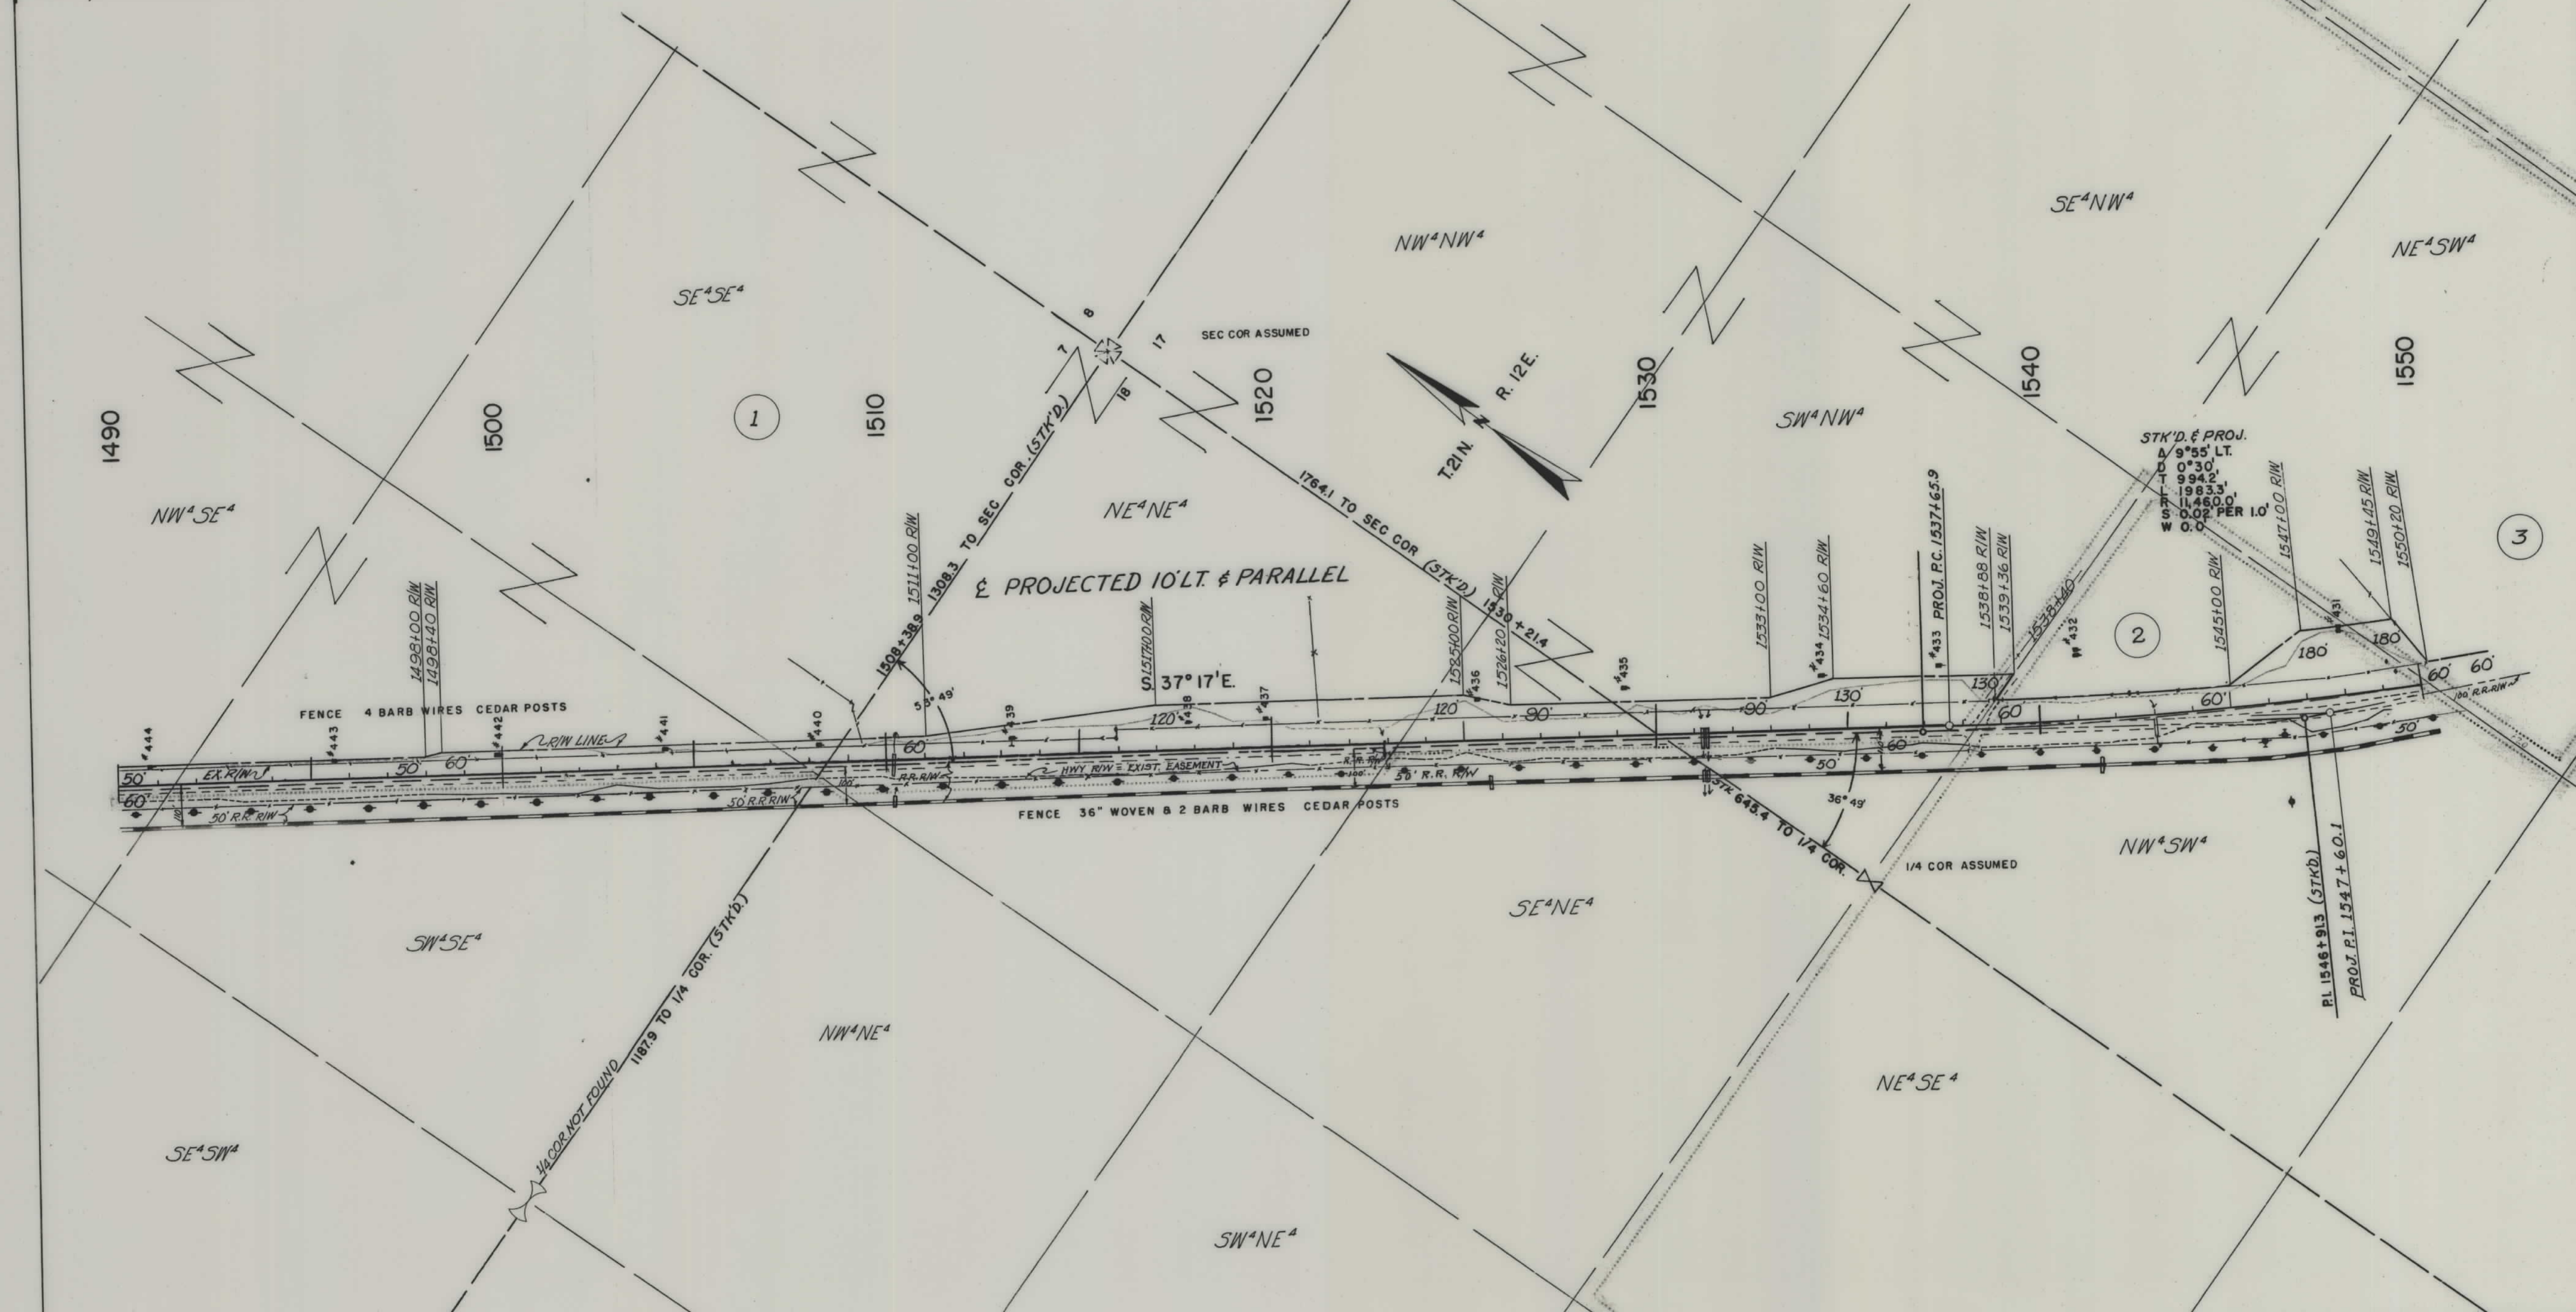


CONSTRUCTION LIMITS	
TOP OF CUT	_____
TOE OF FILL	-----
MAP TRANS. TO R/W _____	
MAP REVISED _____	

STATE OF MONTANA
STATE HIGHWAY COMMISSION
LAND REQUIRED FOR RIGHT OF WAY
CHOUTEAU COUNTY

OWNERSHIPS						
PARCEL	N A M E	A D D R E S S	TOTAL AREA	TAKING	LT-REMAINDER-RT.	
3	JOHN D. GOLDYAHN, JR	GERALDINE, MONT.	40.00	1.52		0.77
4	C. HOBART BELL	" "	961.52	4.24	81.06	
2-4	C. HOBART BELL	" "	1041.52	7.33	86.59	947.60
5	STATE OF MONTANA	HELENA, MONT.	160.00	NONE	USE EX.	R/W

FED ROAD DIST NO	STATE	FED AID PROJECT NUMBERS		STATE NO	SHEET NO	TOTAL SHEETS
		CONST NO	R/W NO			
8	MONT		S-307 (II)	3307-II	4	6

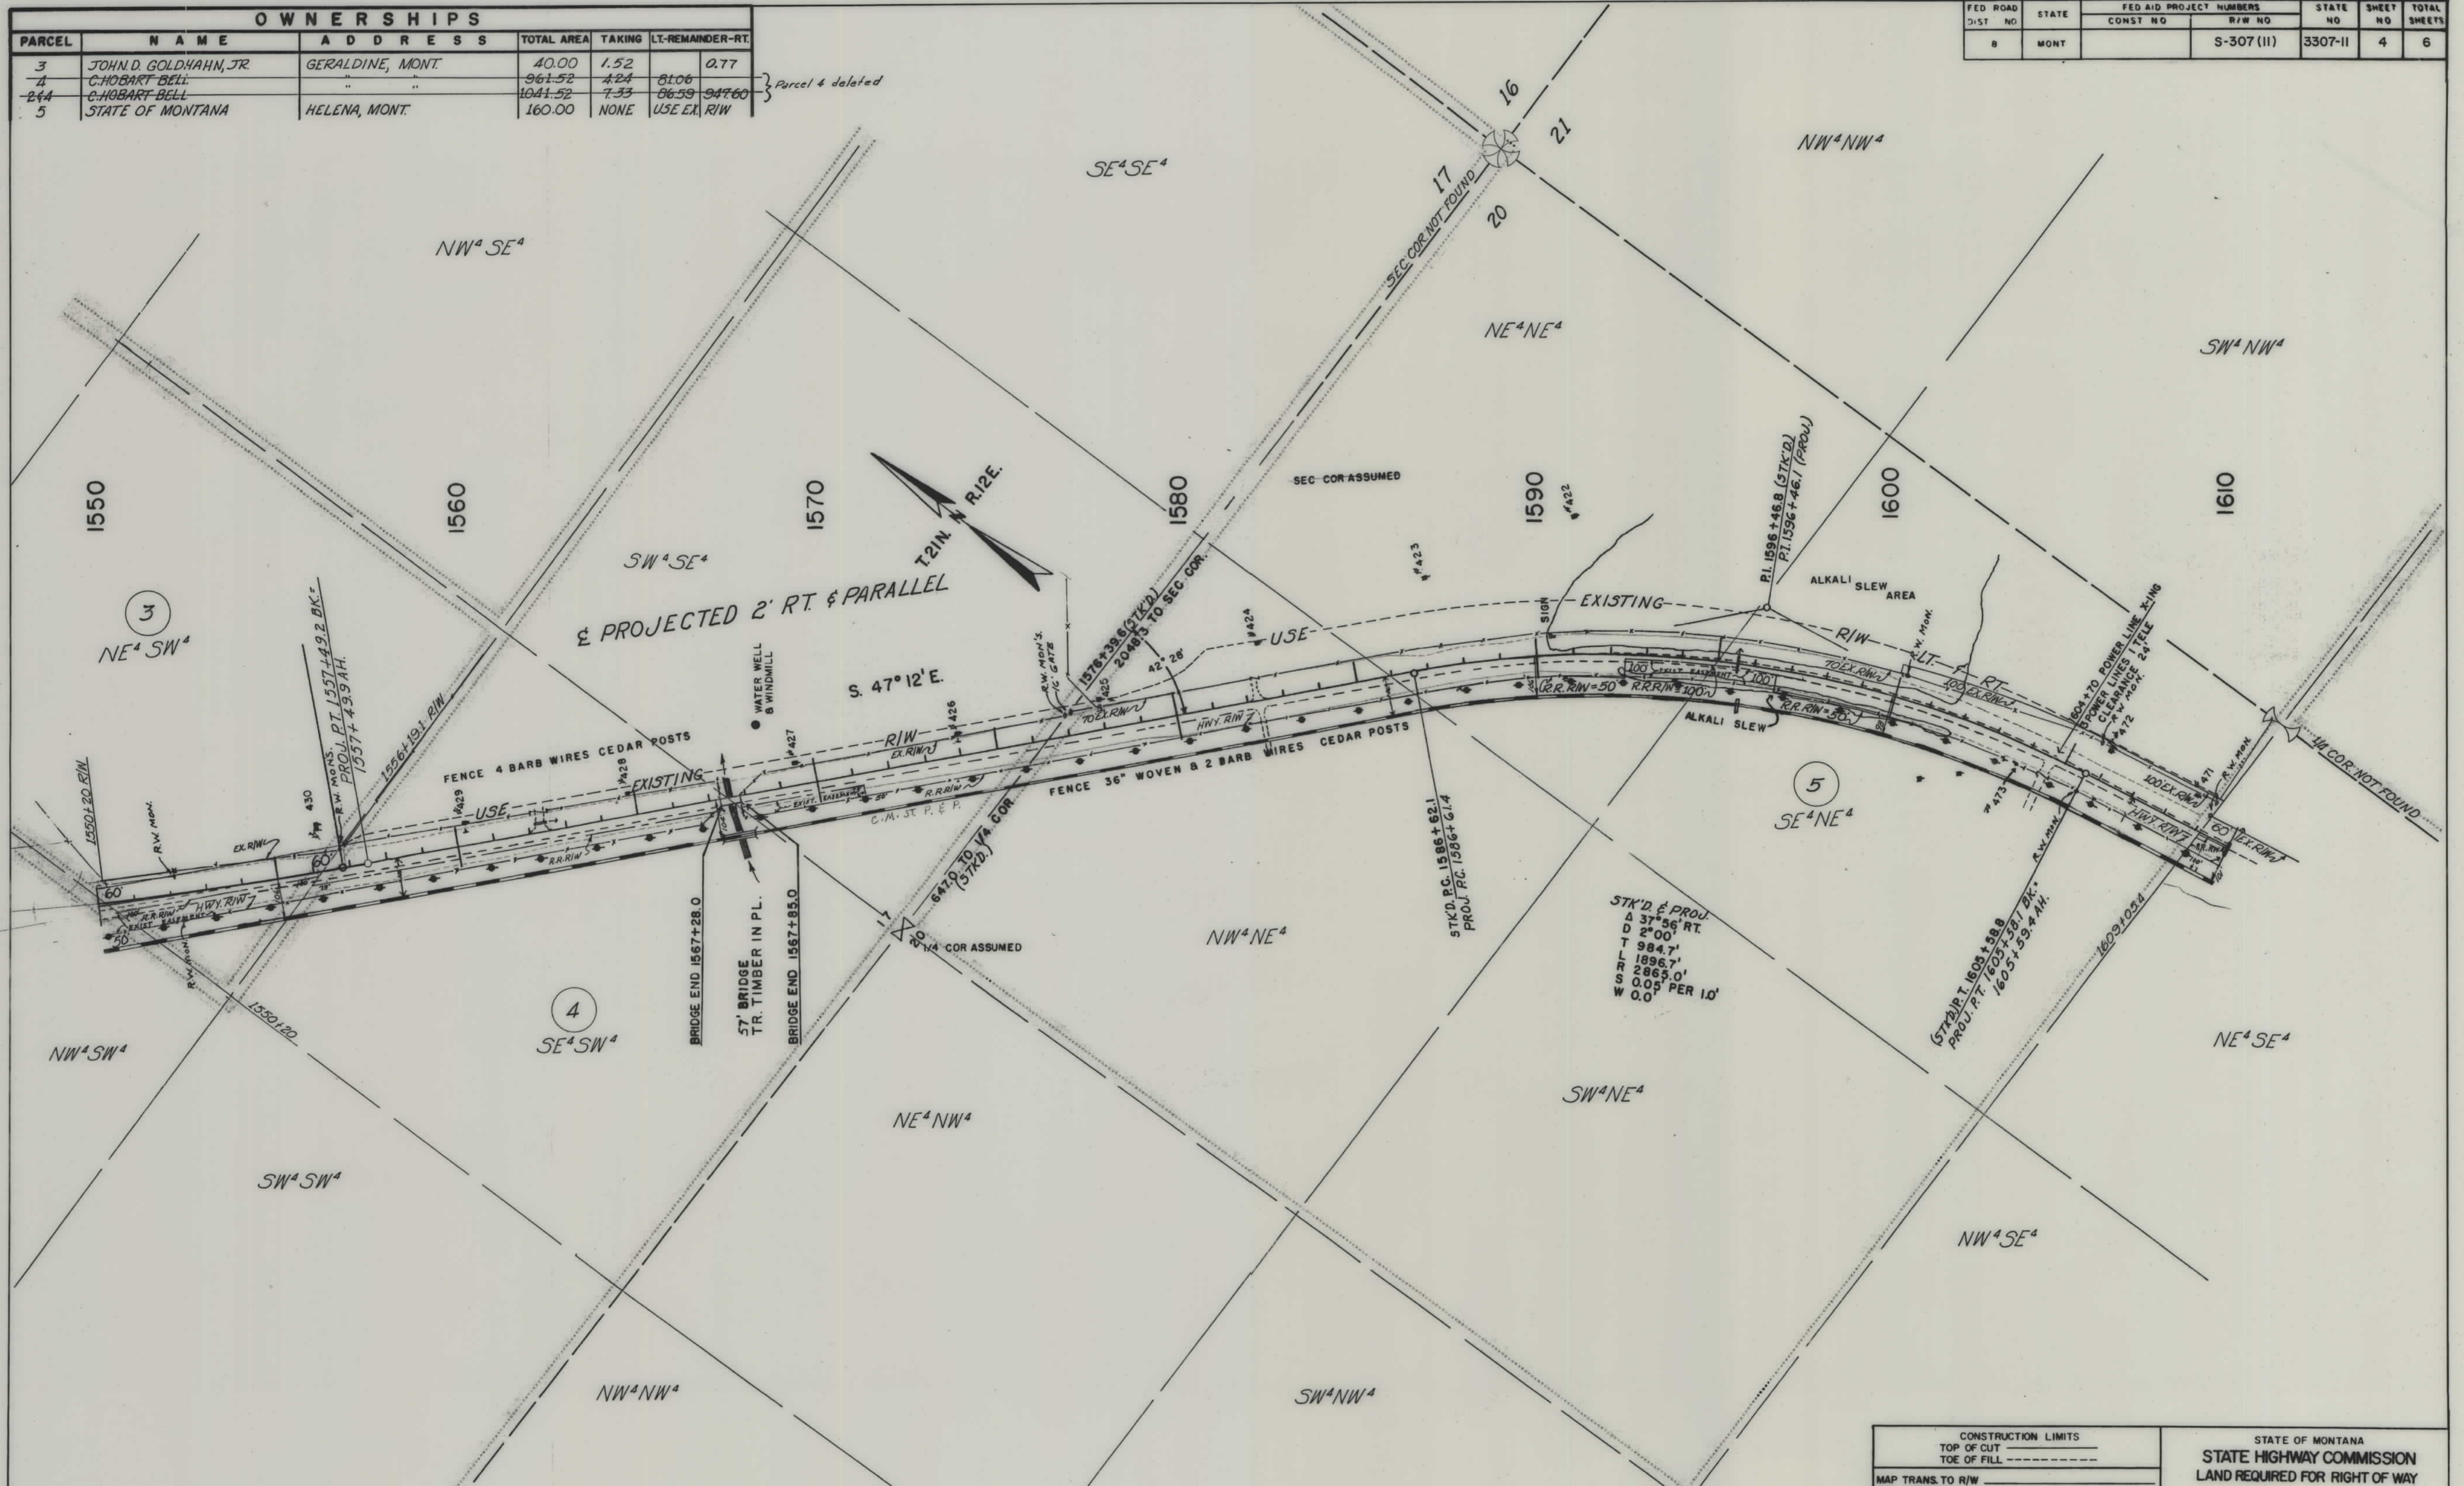

OWNERSHIPS						
PARCEL	NAME	ADDRESS	TOTAL AREA	TAKING	LT-REMAINDER-RT.	
6	DEAN STRAND	SQUARE BUTTE, MONT.	320.00	10.61	294.61	14.78

FED. ROAD DIST. NO.	STATE	FED. AID PROJECT NUMBERS		STATE NO.	SHEET NO.	TOTAL SHEETS
		CONST. NO.	R/W NO.			
8	MONT.		S-307 (II)	3307-II	5	6



CONSTRUCTION LIMITS	
TOP OF CUT	-----
TOE OF FILL	-----
MAP TRANS. TO R/W	

STATE OF MONTANA
STATE HIGHWAY COMMISSION
LAND REQUIRED FOR RIGHT OF WAY

OWNERSHIPS						
PARCEL	NAME	ADDRESS	TOTAL AREA	TAKING	LT-REMAINDER-RT.	
7	STATE OF MONTANA	HELENA, MONT.	320.00	NONE	USE EX.	R/W
8	DEAN STRAND	SQUARE BUTTE, MONT.	320.00	NONE	"	"

FED. ROAD DIST. NO.	STATE	FED. AID PROJECT NUMBERS		STATE NO.	SHEET NO.	TOTAL SHEETS
		CONST. NO.	R/W NO.			
8	MONT.		S-307 (II)	3307-II	6	6



CONSTRUCTION LIMITS	
TOP OF CUT	-----
TOE OF FILL	-----
MAP TRANS. TO R/W	-----

STATE OF MONTANA
STATE HIGHWAY COMMISSION
LAND REQUIRED FOR RIGHT OF WAY