

PLANS

NOT

TO

SCALE


FED. ROAD DIST. NO.	STATE	FED. AID PROJECT NUMBERS		STATE NO.	SHEET NO.	TOTAL SHEETS
		CONST. NO.	R/W NO.			
8	MONT.		S-307(13)	3307-13	1	12

STATE OF MONTANA
STATE HIGHWAY COMMISSION

STANFORD-GERALDINE

RIGHT OF WAY PLAN OF
FEDERAL AID PROJECT NO. S-307(13)R/W
S-307()CONST.
STANFORD-GERALDINE


11.172 MILES
R. 12 E.

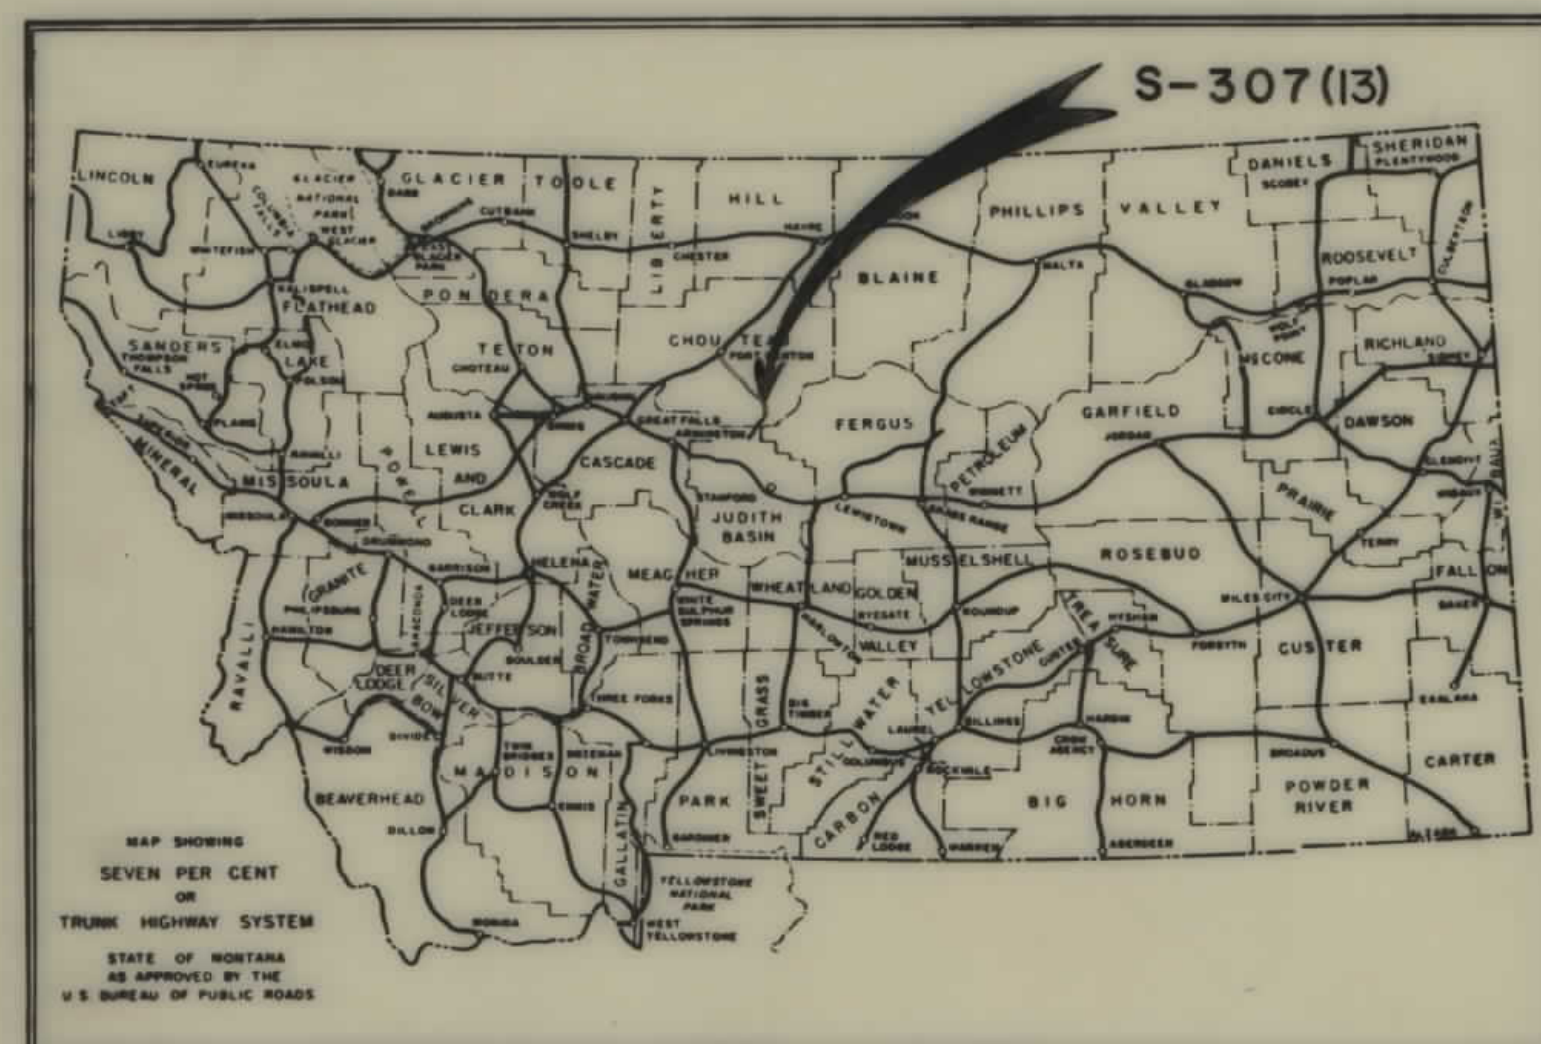

CONVENTIONAL SIGNS

STATE AND NATIONAL LINE.....	=====
COUNTY LINE.....	-----
CITY, VILLAGE OR BOROUGH LINE.....	-----
TOWNSHIP LINE.....	-----
SECTION LINE.....	-----
RESERVATION LINE.....	=====
FENCE LINE.....	-----
GUARD RAIL.....	-----
OWNERSHIP BOUNDARY.....	-----
RIGHT OF WAY LINE.....	-----
RIGHT OF WAY LINE FENCED.....	-----
TRAVELED WAY.....	-----
RAILROADS.....	-----
RETAINING WALLS.....	-----
BASE OR SURVEY LINE.....	-----
LEVEE.....	-----
CULVERTS IN PLACE (PLAN).....	-----
NEW CULVERTS (PLAN).....	-----
NEW CULVERTS (PROFILE).....	-----
TROLLEY POLE.....	-----
POWER POLE.....	-----
TELEPHONE OR TELEGRAPH POLE.....	-----
MARSH.....	-----
DITCH.....	-----
RIPRAP.....	-----
BRIDGE.....	-----
SECTION CORNER.....	FOUND UNFOUND
1/4 SECTION CORNER.....	FOUND UNFOUND
1/16 CORNER.....	FOUND UNFOUND
CENTER OF SECTION.....	FOUND UNFOUND
CONTROL OF ACCESS WITH FENCE.....	-----
CONTROL OF ACCESS WITHOUT FENCE.....	-----
PARCEL NUMBER.....	-----
CATTLE GUARD.....	-----
GATE IN FENCE.....	-----
CONSTRUCTION LIMITS.....	CUT FILL

STA. 999+98.3 END S-307(13) =
STA. 1721+98.9 END S-307(9)

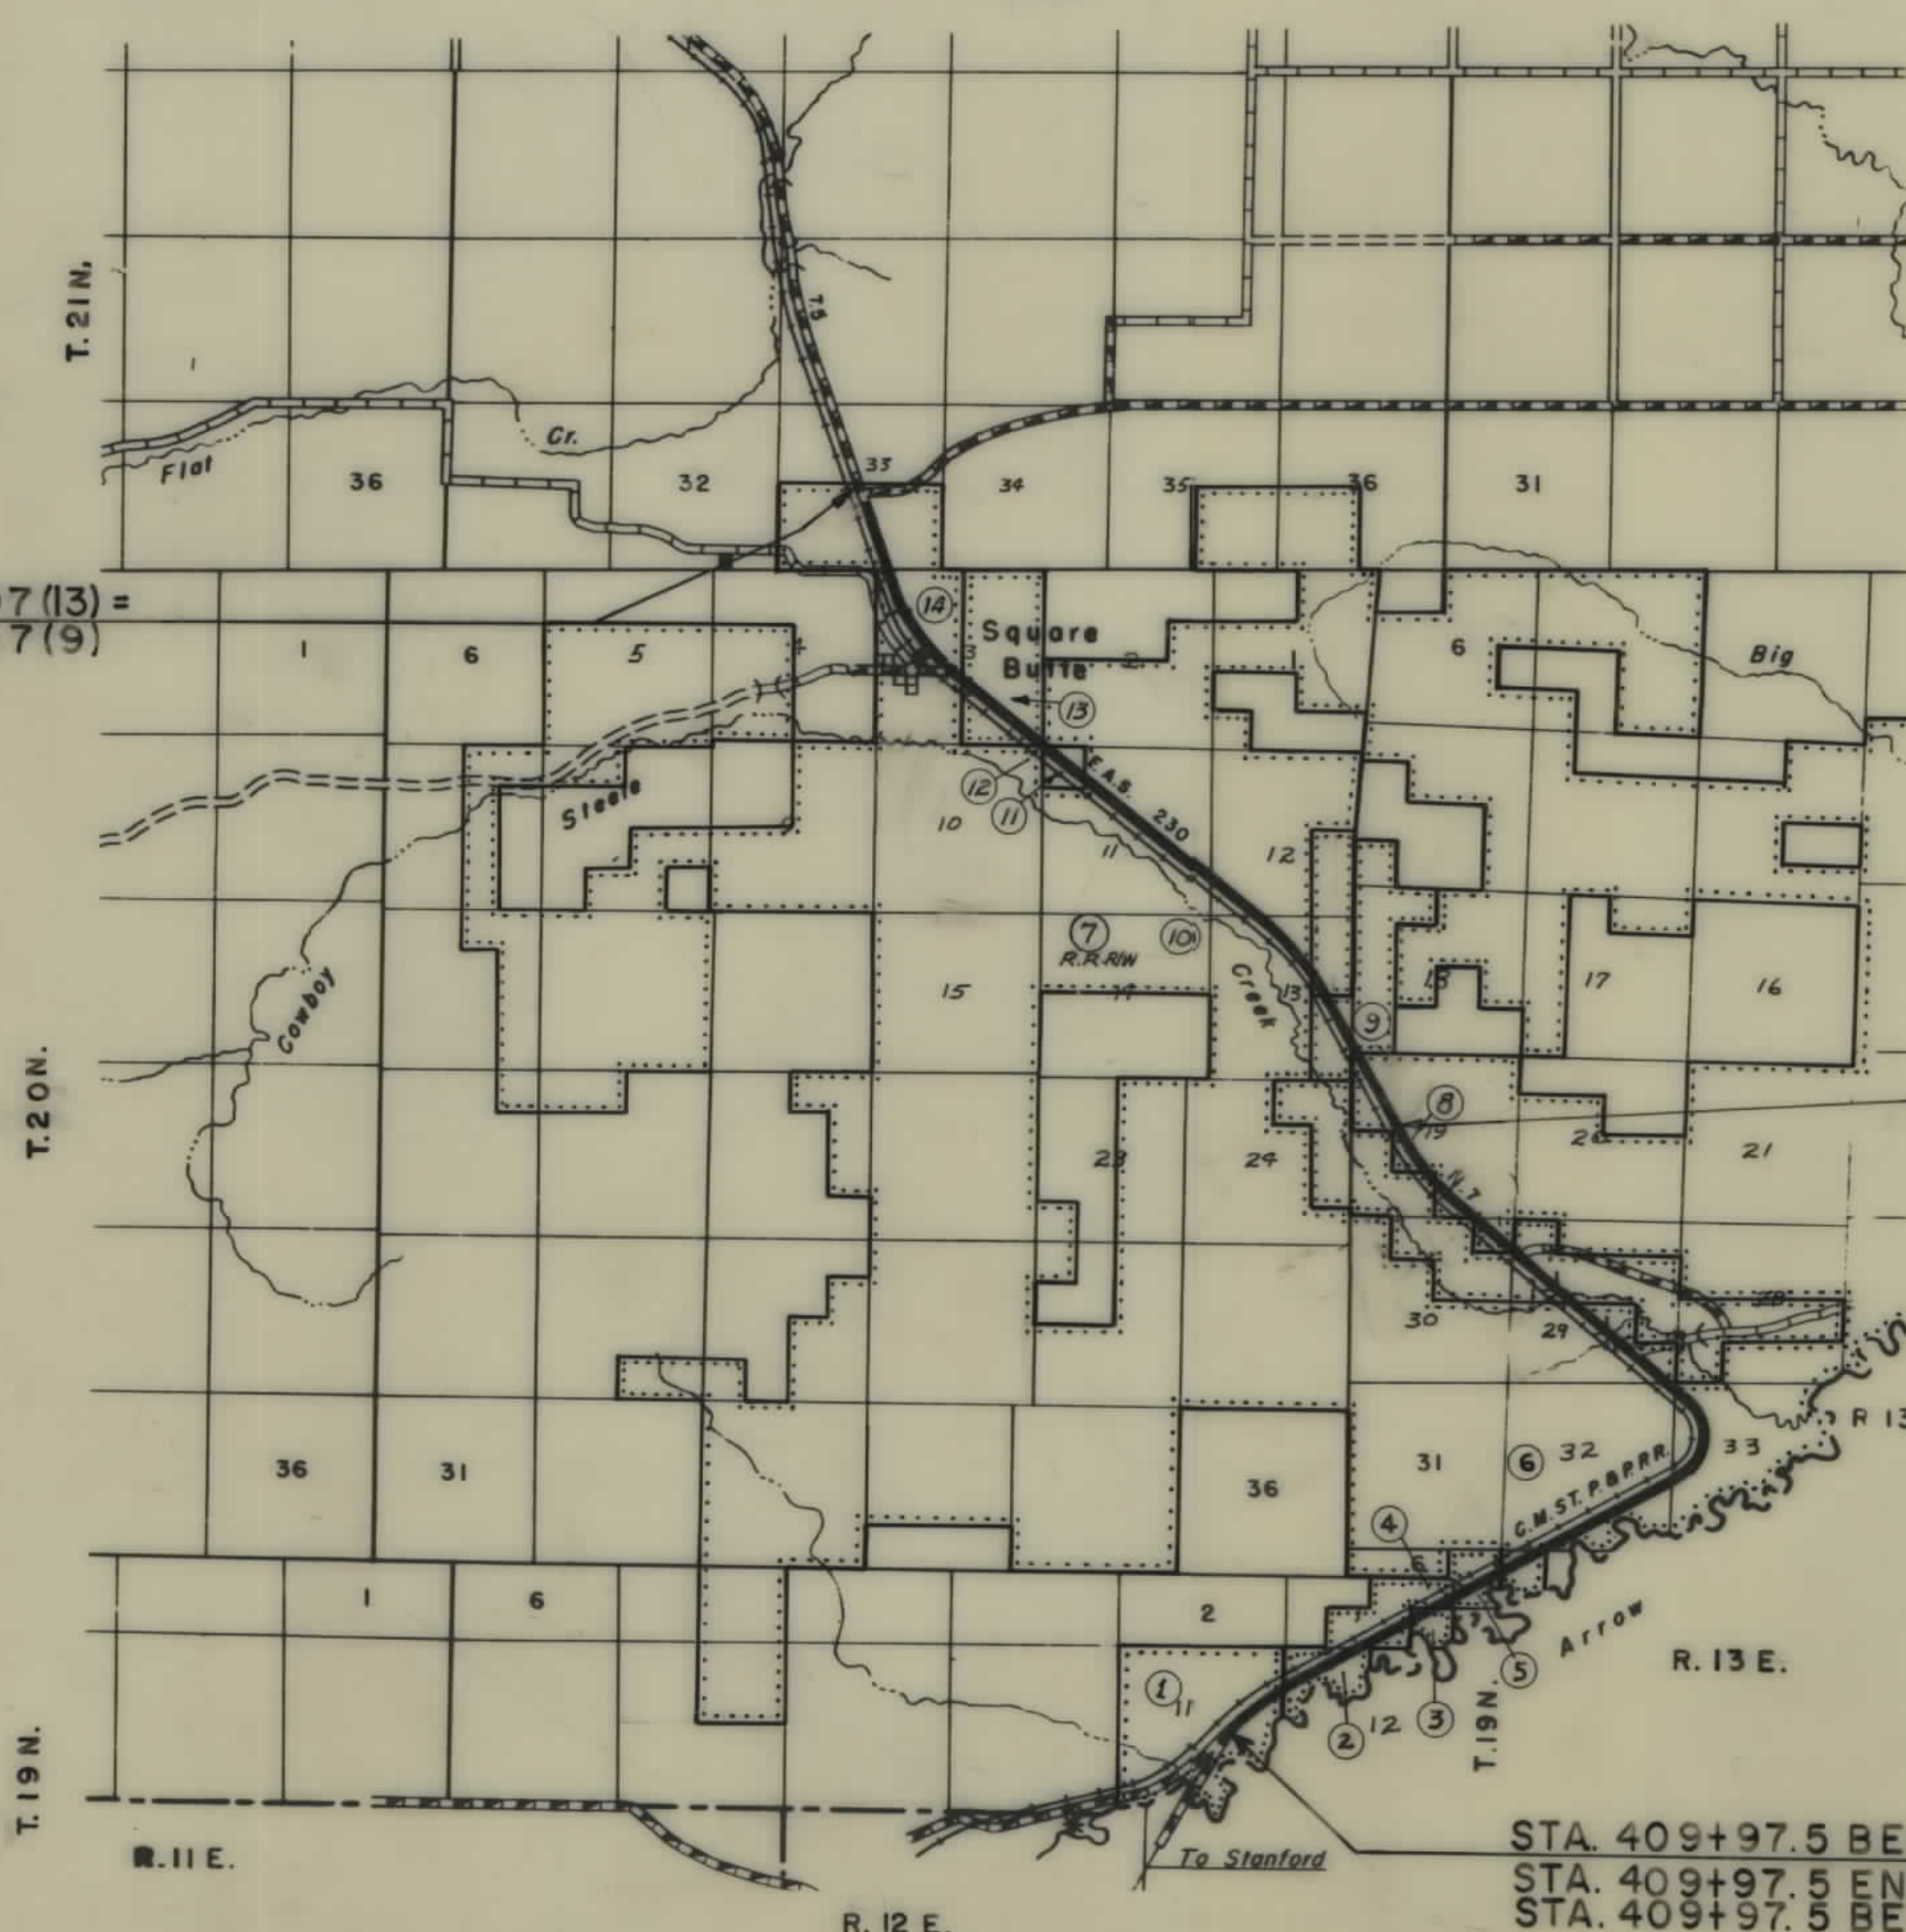


STA. 730+64.9 ON S307(13)
STA. 730+85.2 END S307(6) =
STA. 1991+23.1 END S307(4)

STA. 409+97.5 BEG. S-307(13) =
STA. 409+97.5 END S-307(8)
STA. 409+97.5 BEG. FORM. S-307(6)

OWNERSHIPS								
PARCEL	NAME	ADDRESS	TOTAL ACREAGE	GROSS TAKE ACREAGE	P.T.W. ACREAGE	NET TAKE ACREAGE	REMAINDER	
							LEFT	RIGHT
2	PETER D. HOUSE - ET AL.	1/4 R. B. GILBERT - FT. BENTON, MONT.		12.44 AC.	9.98 AC.	2.46 AC.		
3	LEONARD OMAESHUIS ESTATE	1/4 R. B. GILBERT - FT. BENTON, MONT.	40.00 AC.	0.36 "	0.25 "	0.11 "		39.64 AC.
4	PETER D. HOUSE - ET AL.	1/4 R. B. GILBERT - FT. BENTON, MONT.		3.40 "	2.85 "	0.55 "		
5	THEODORE & SAIMA I. MYLLYMAKI	STANFORD, MONT.	52.13 "	3.29 "	2.63 "	0.66 "	25.54 AC.	23.30 "
6	DEAN STRAND	SQUARE BUTTE, MONT.		47.42 "	46.14 "	1.28 "		
214	PETER D. HOUSE - ET AL.	1/4 R. B. GILBERT - FT. BENTON, MONT.	199.00 "	15.84 "	12.83 "	3.01 "	74.64 "	108.52 "


FED. ROAD DIST. NO.	STATE	FED. AID PROJECT NUMBERS		STATE NO.	SHEET NO.	TOTAL SHEETS
		CONST. NO.	R/W NO.			
8	MONT.		S-307 (13)	3307-13	3	12

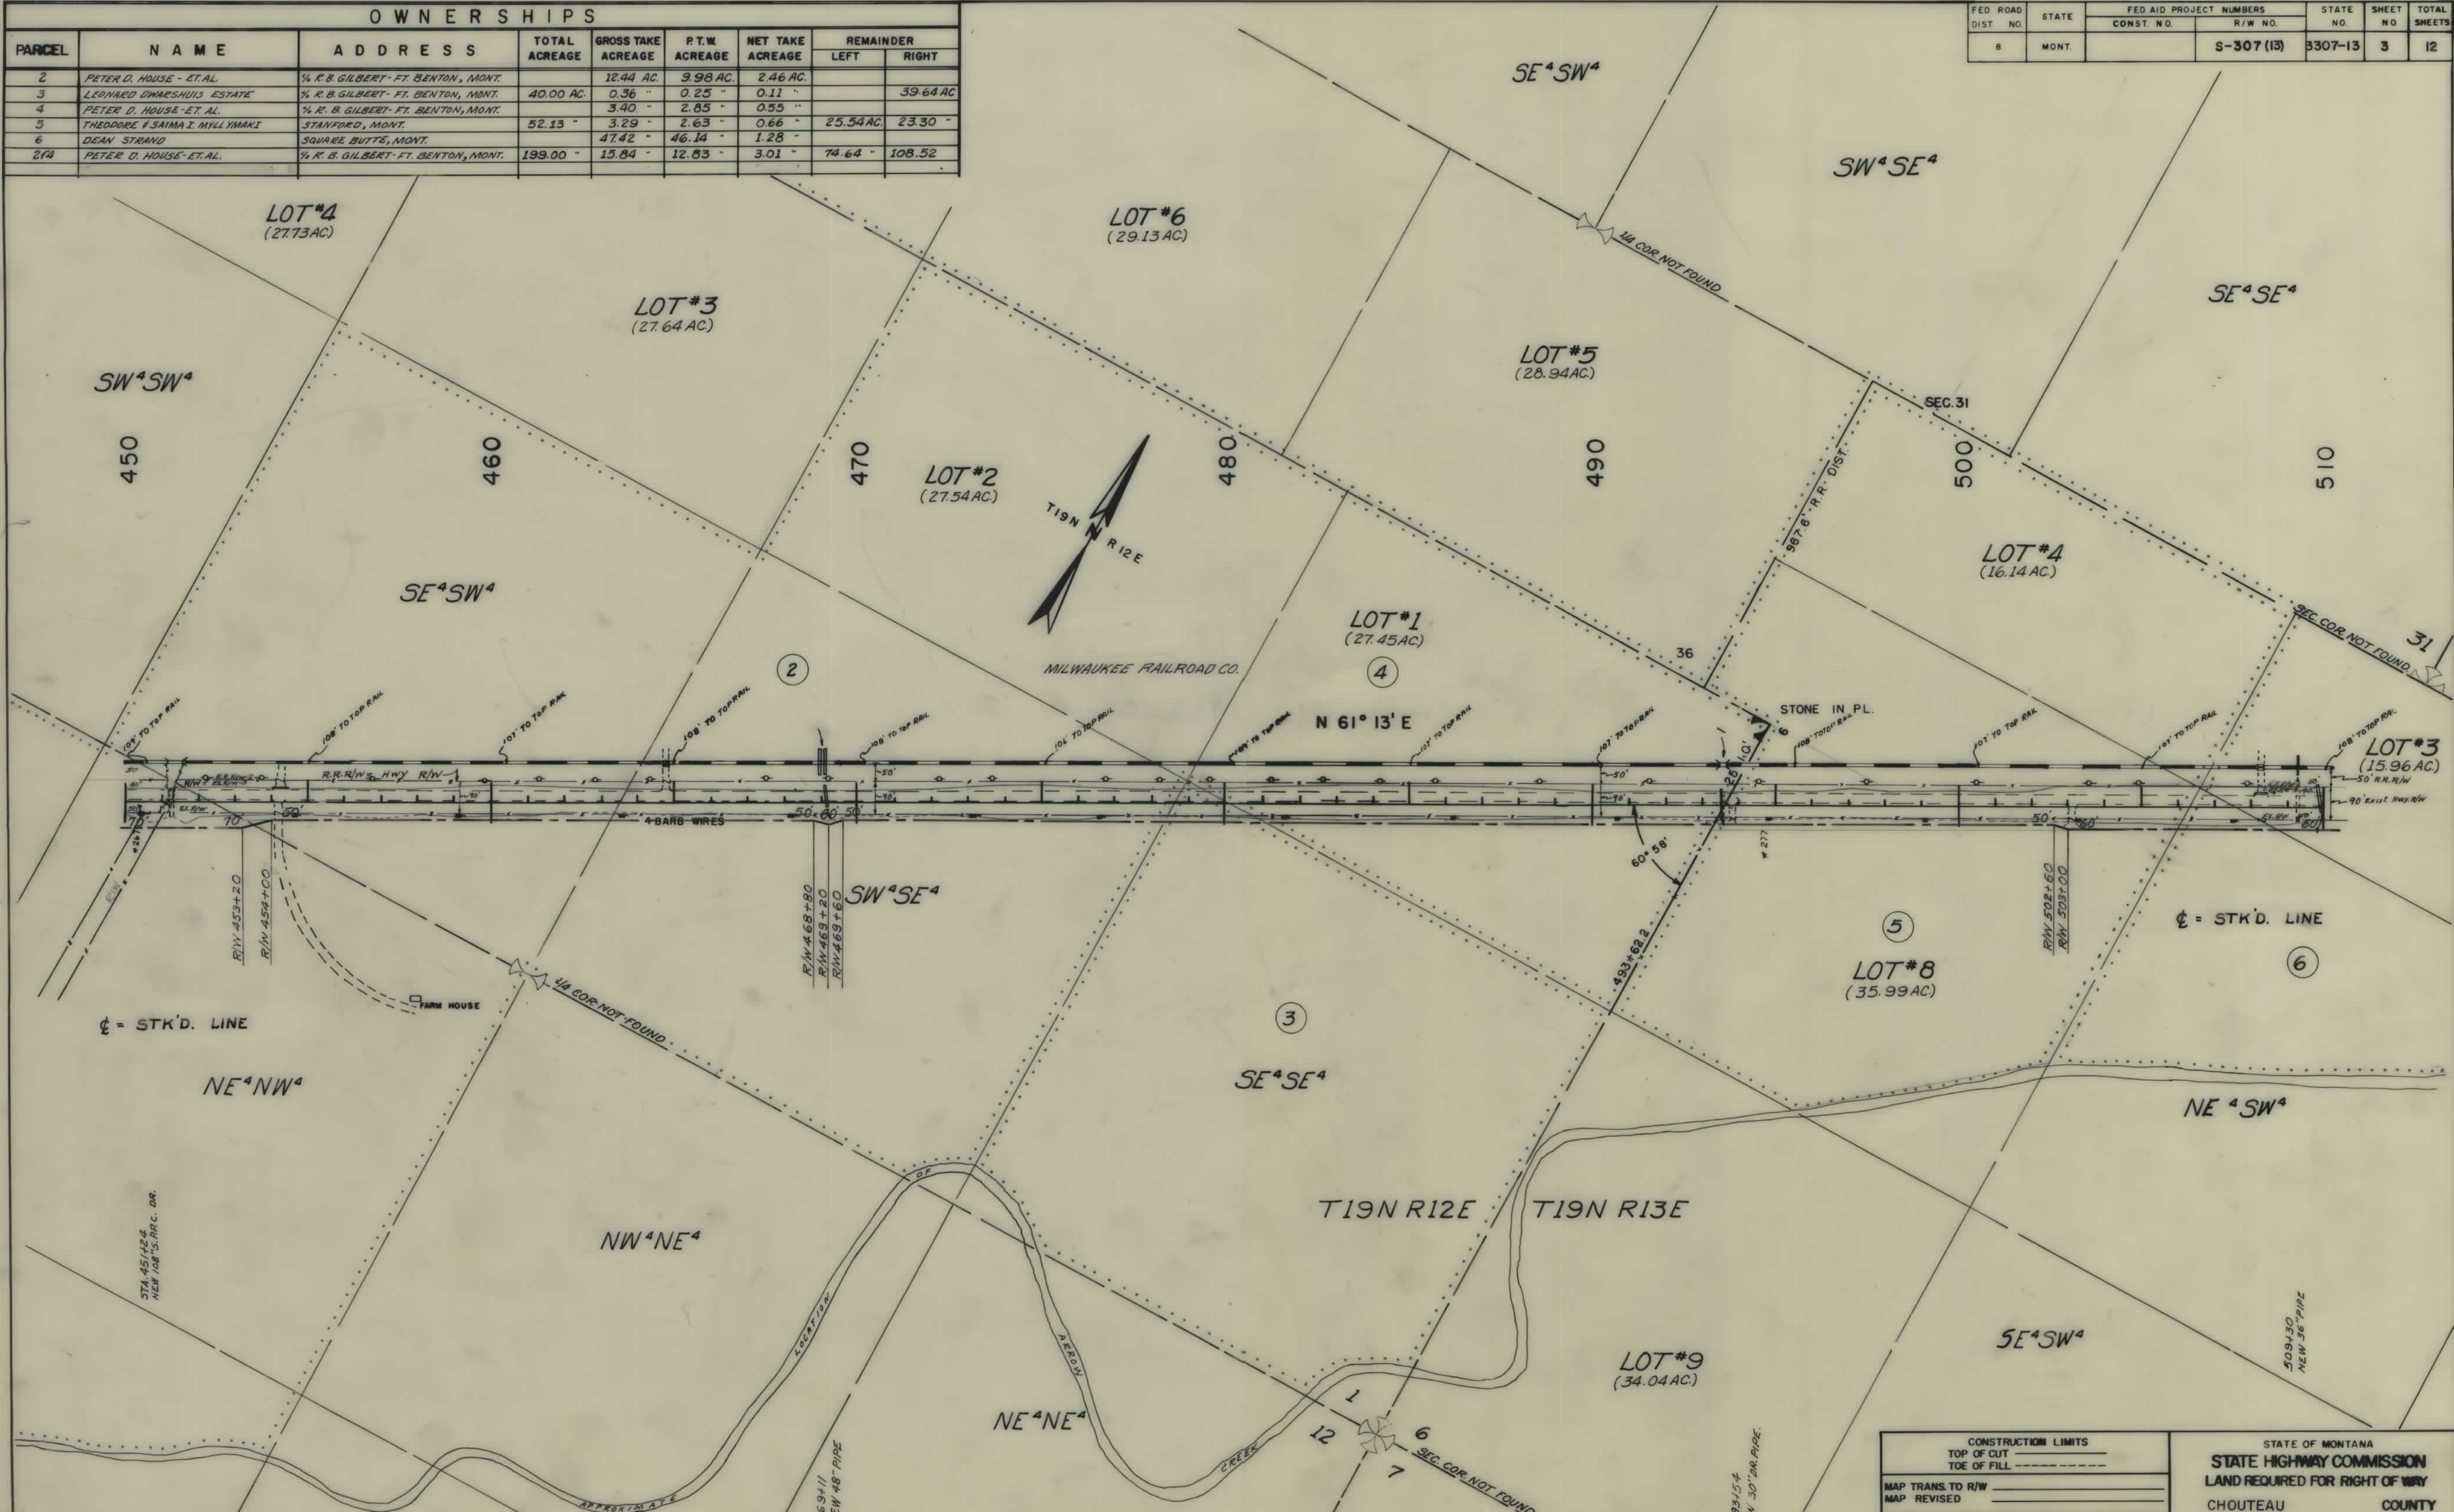

CONSTRUCTION LIMITS	
TOP OF CUT	-----
TOE OF FILL	-----
MAP TRANS. TO R/W	-----
MAP REVISED	-----


STATE OF MONTANA
STATE HIGHWAY COMMISSION
LAND REQUIRED FOR RIGHT OF WAY
CHOUTEAU COUNTY

FED ROAD DIST NO	STATE	FED AID PROJECT NUMBERS		STATE NO	SHEET NO	TOTAL SHEETS
		CONST NO	R/W NO.			
8	MONT.		S-307 (13)	3307-13	6	12

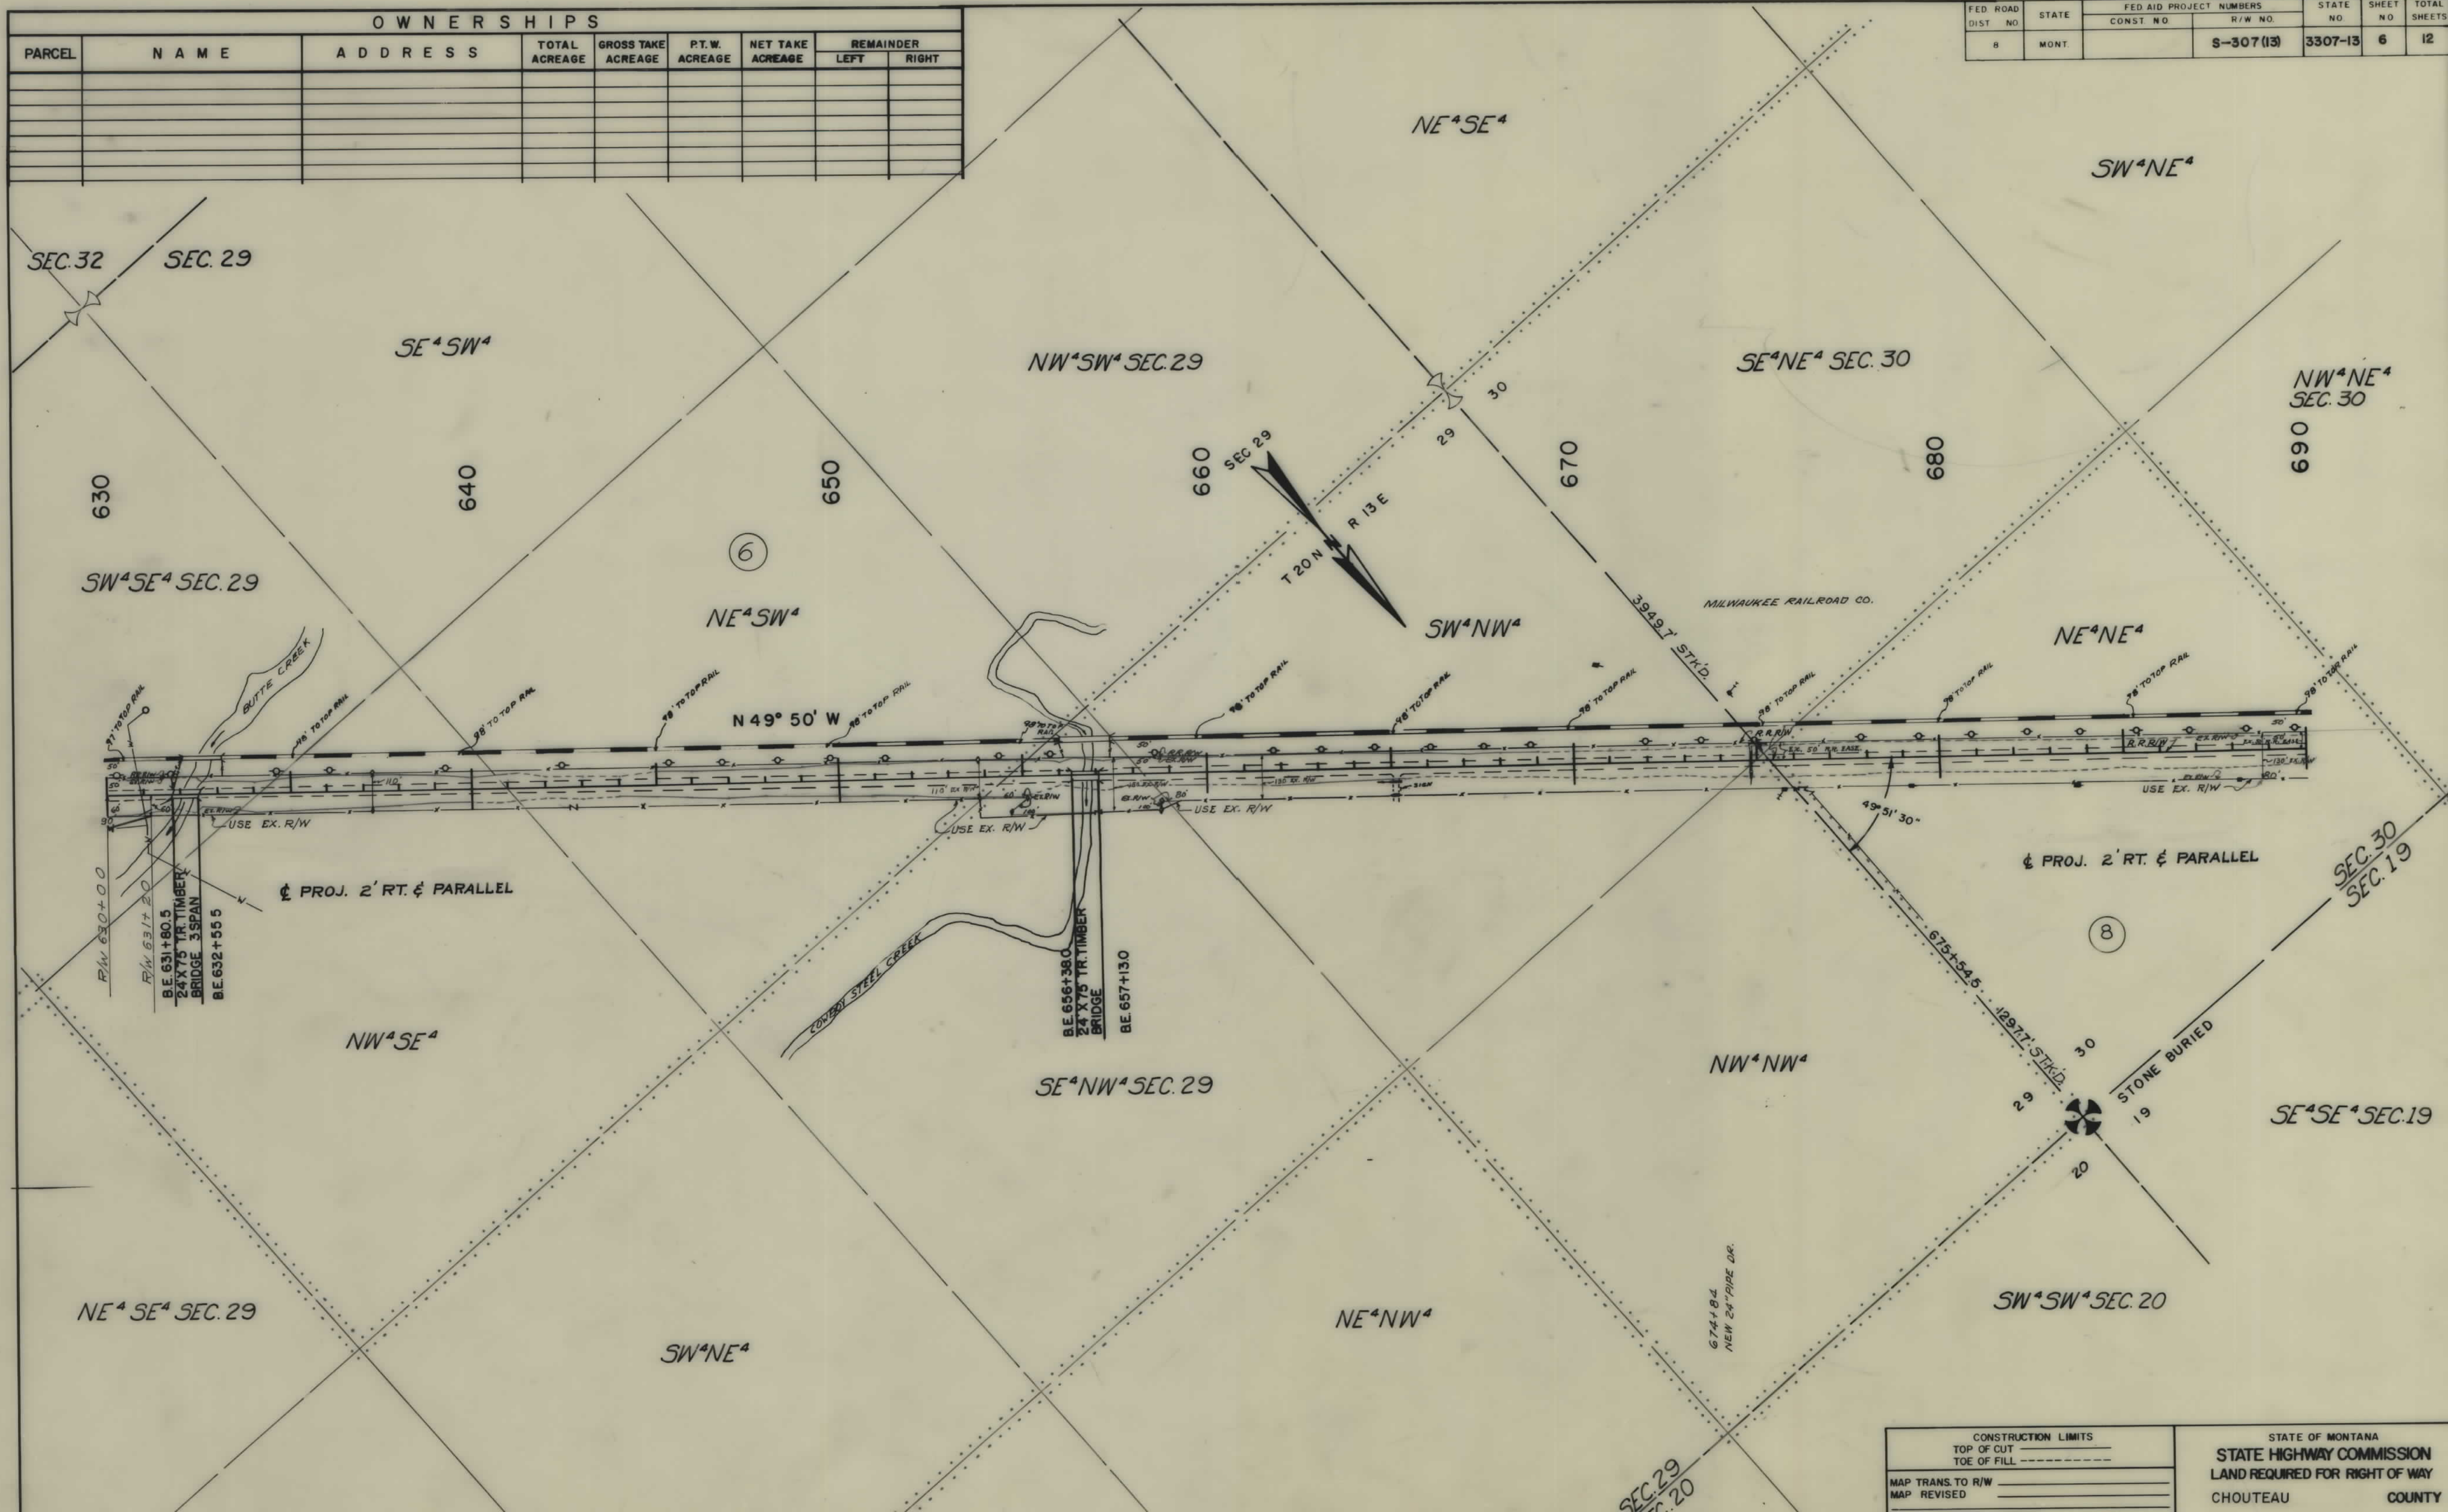


OWNERSHIPS								
PARCEL	NAME	ADDRESS	TOTAL ACREAGE	GROSS TAKE ACREAGE	P.T.W. ACREAGE	NET TAKE ACREAGE	REMAINDER	
							LEFT	RIGHT
8	DEAN STRAND			15.91	15.08	0.83		

FED. ROAD DIST. NO.	STATE	FED. AID PROJECT NUMBERS		STATE NO.	SHEET NO.	TOTAL SHEETS
		CONST. NO.	R/W NO.			
8	MONT.		S-307 (13)	3307-13	7	12

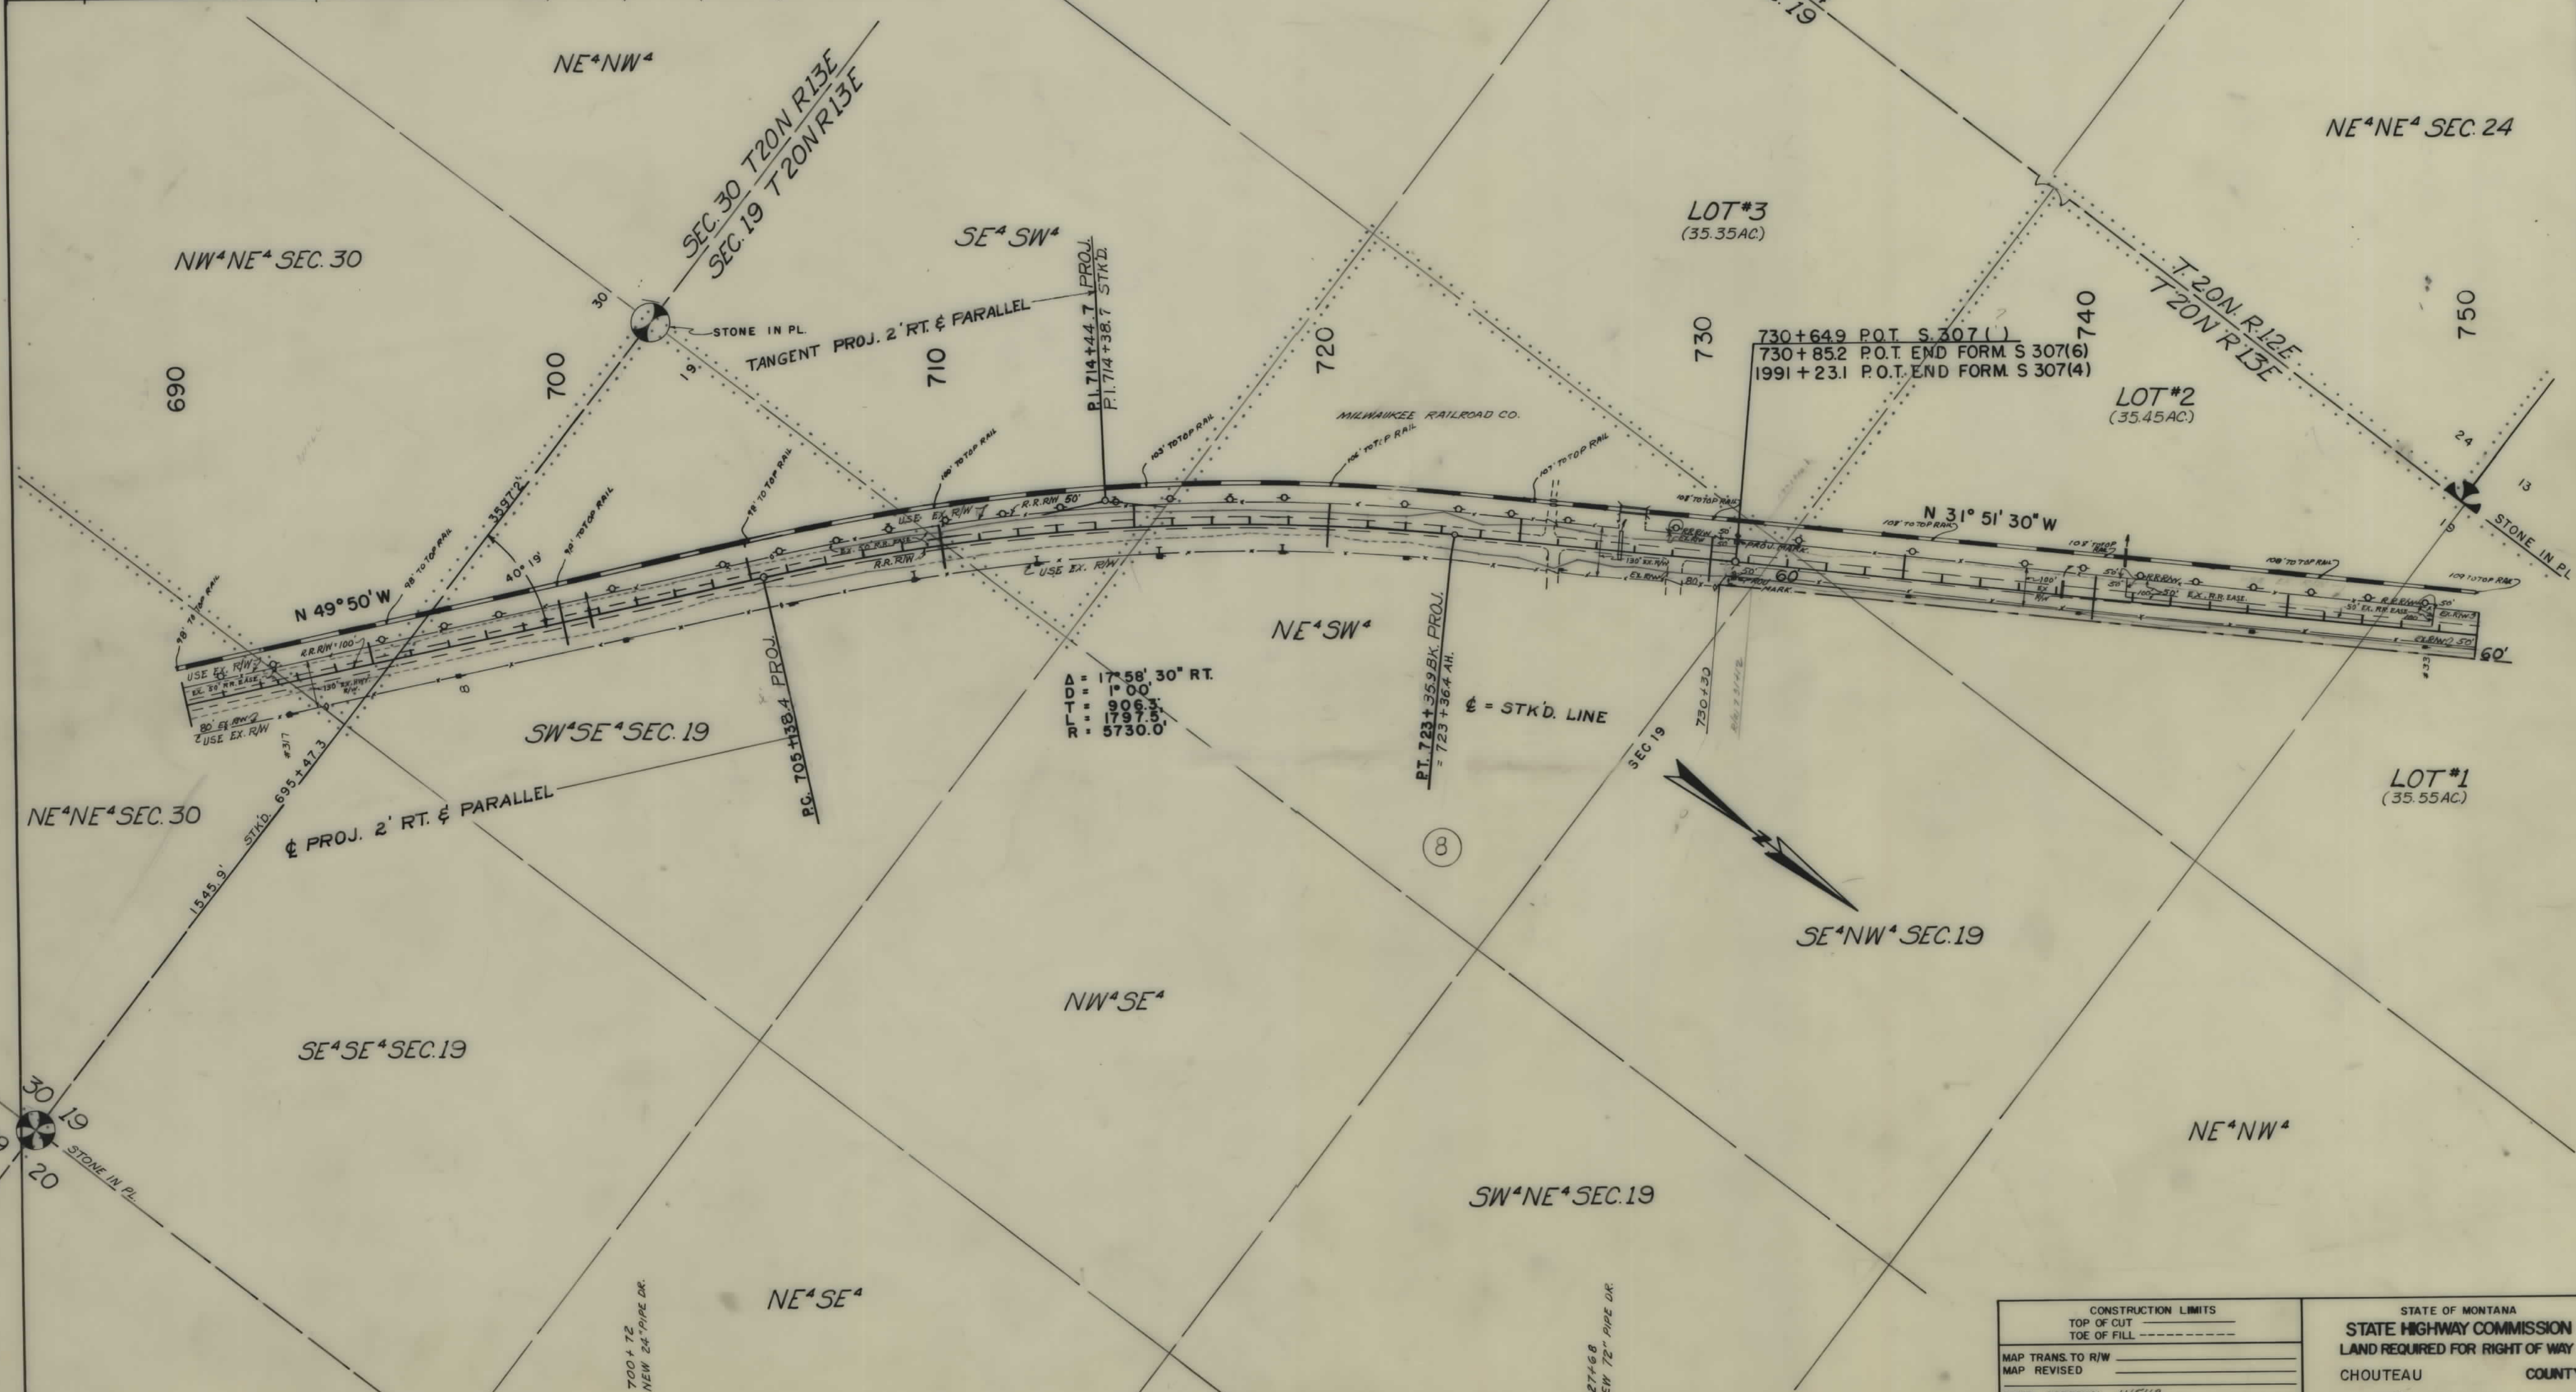

OWNERSHIPS								
PARCEL	NAME	ADDRESS	TOTAL ACREAGE	GROSS TAKE ACREAGE	P.T.W. ACREAGE	NET TAKE ACREAGE	REMAINDER	
							LEFT	RIGHT
8	DEAN STRAND	SQUARE BUTTE, MONT.		15.91	15.08	0.83		
9	GEORGE SZARZEC	SQUARE BUTTE, MONT.	273.0	5.91	4.48	1.43	32.57	234.52
10	DEAN STRAND	SQUARE BUTTE, MONT.		28.55	19.62	8.93		

FED. ROAD DIST. NO.	STATE	FED. AID PROJECT NUMBERS		STATE NO.	SHEET NO.	TOTAL SHEETS
		CONST. NO.	R/W NO.			
8	MONT.		S-307 (13)	3307-13	8	12

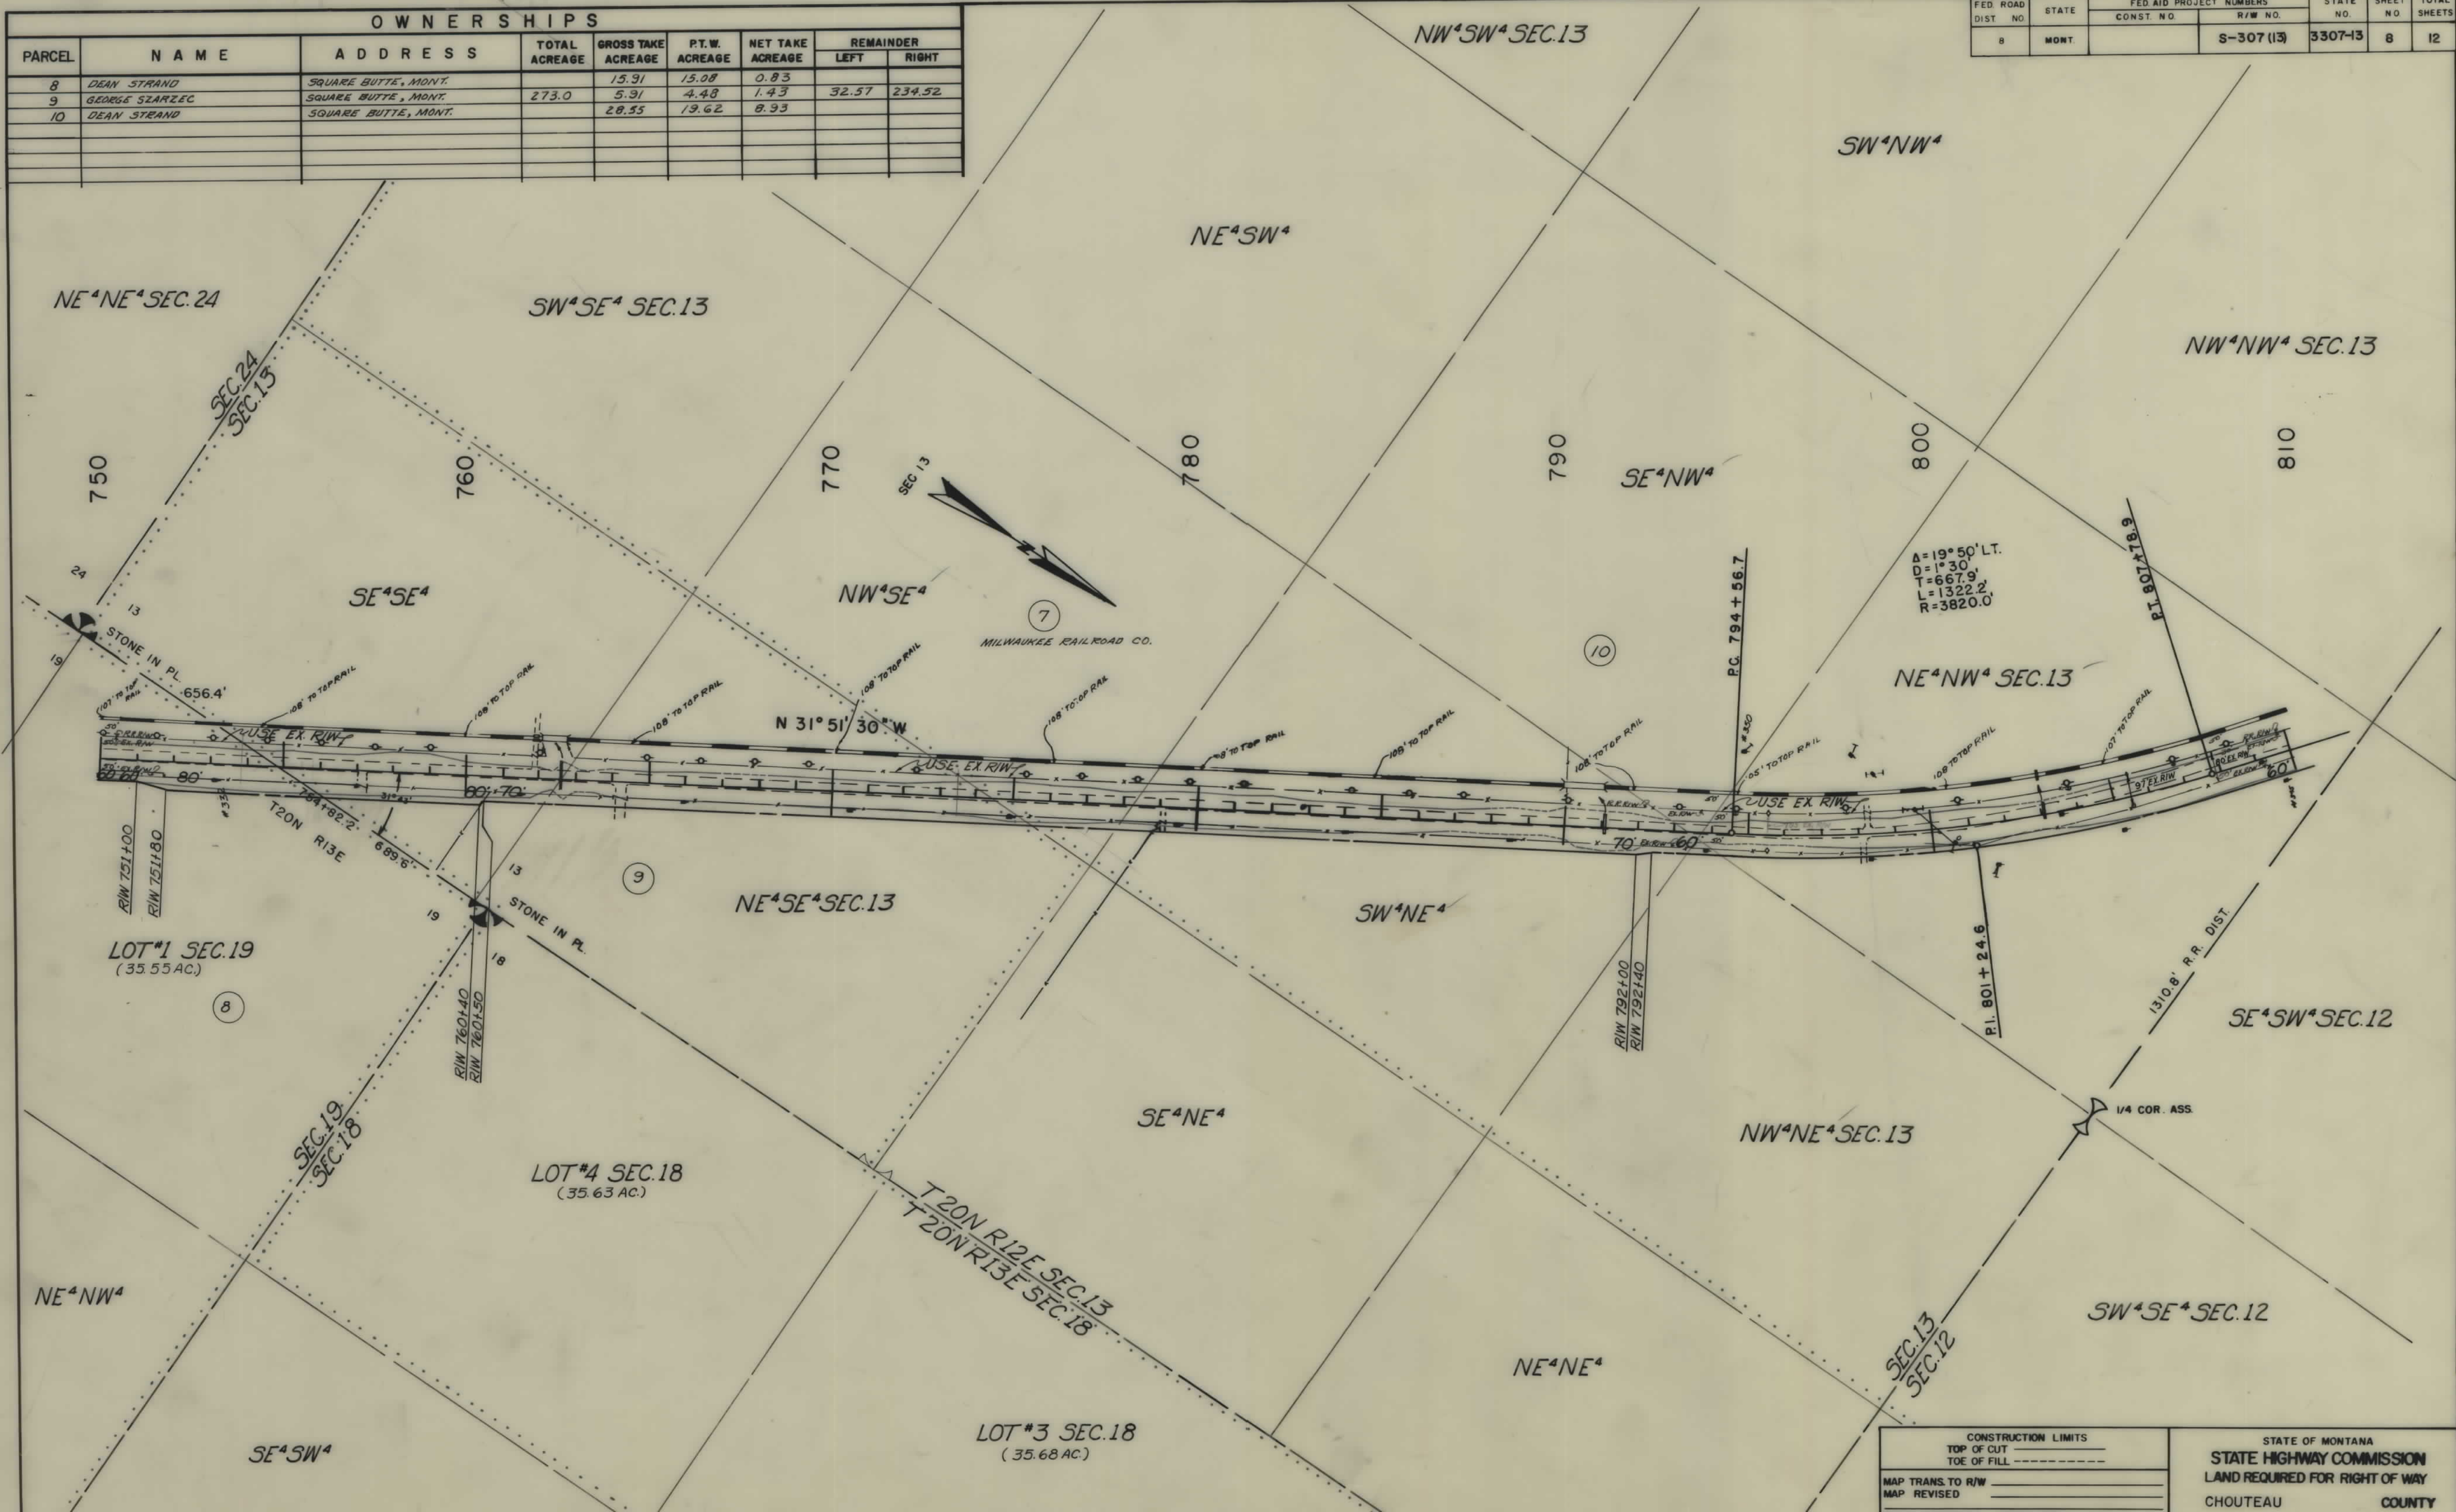


CONSTRUCTION LIMITS	
TOP OF CUT	_____
TOE OF FILL	_____
MAP TRANS. TO R/W	_____
MAP REVISED	_____

STATE OF MONTANA
STATE HIGHWAY COMMISSION
LAND REQUIRED FOR RIGHT OF WAY
CHOUTEAU COUNTY

OWNERSHIPS								
PARCEL	NAME	ADDRESS	TOTAL ACREAGE	GROSS TAKE ACREAGE	R.T.W. ACREAGE	NET TAKE ACREAGE	REMAINDER	
							LEFT	RIGHT
13	STATE OF MONTANA		337.60	10.33	8.10	2.23	48.10	279.17
14	DEAN STRAND	SQUARE BUTTE, MONT.		16.51	13.28	3.23		
7	MILWAUKEE RAILROAD CO.			NONE				

FED. ROAD DIST. NO.	STATE	FED. AID PROJECT NUMBERS		STATE NO.	SHEET NO.	TOTAL SHEETS
		CONST. NO.	R/W NO.			
8	MONT.		S-307 (13)	3307-13	11	12

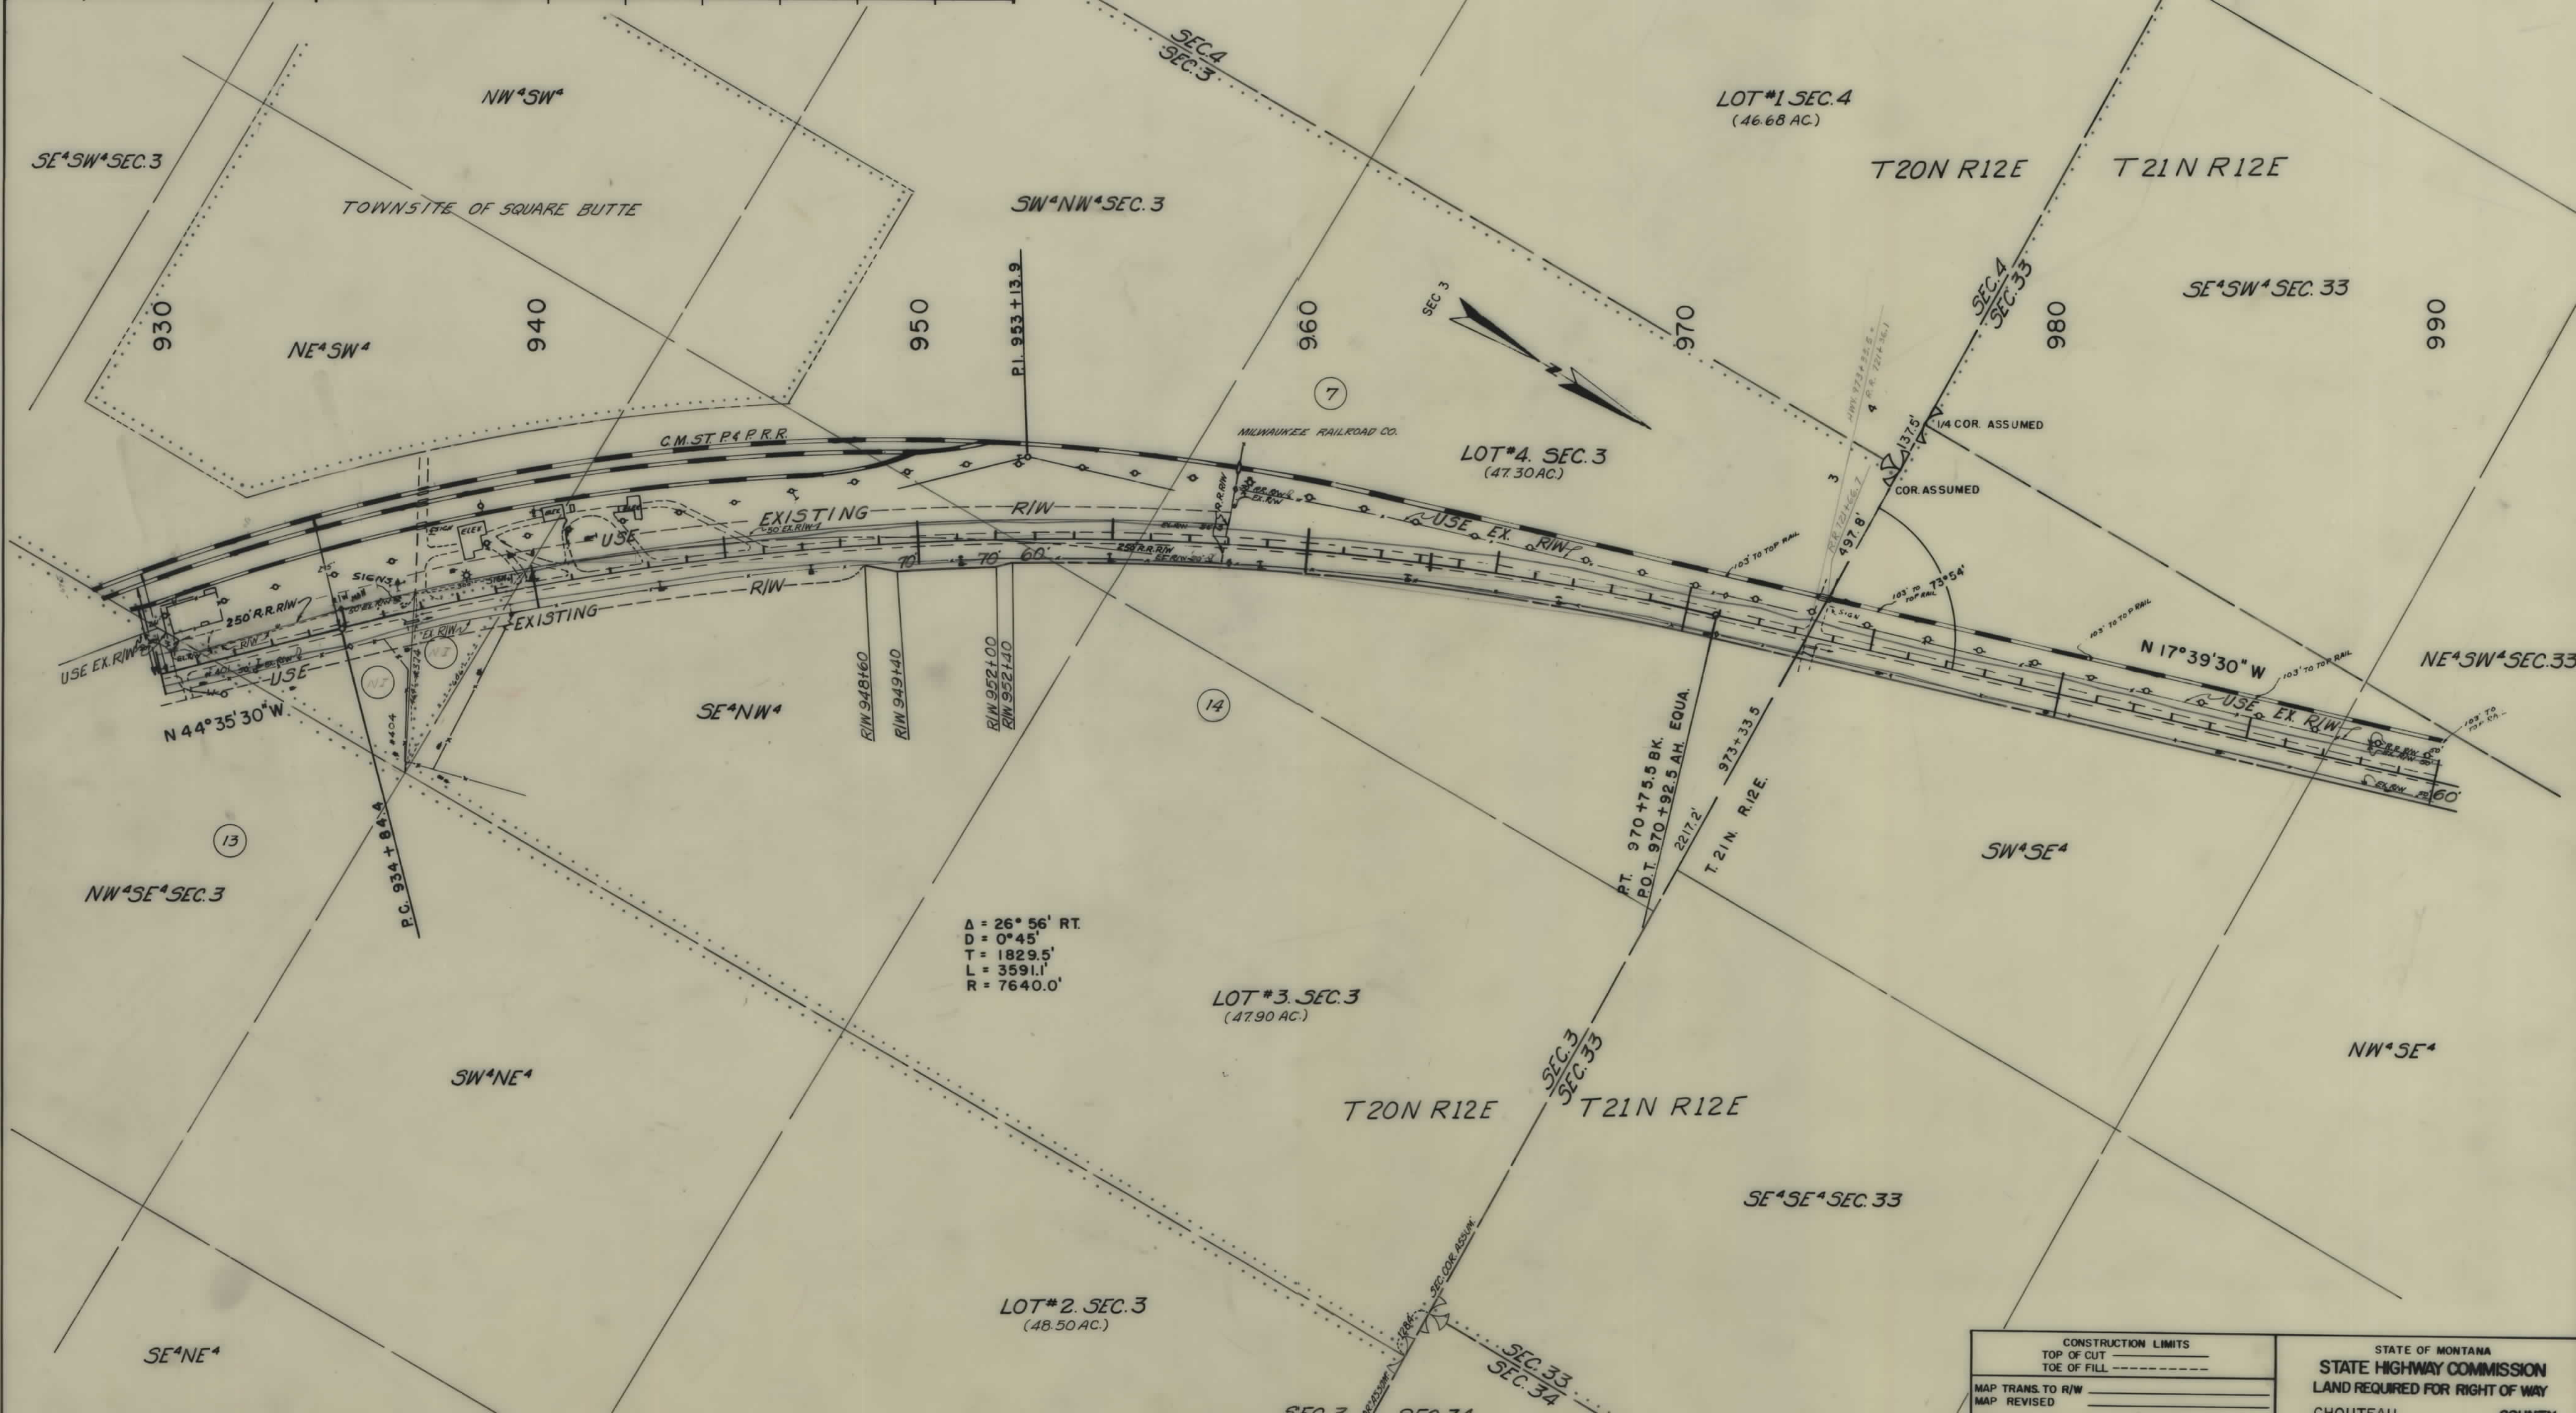

CONSTRUCTION LIMITS		STATE OF MONTANA STATE HIGHWAY COMMISSION LAND REQUIRED FOR RIGHT OF WAY
MAP TRANS. TO R/W	TOP OF CUT TOE OF FILL	
MAP REVISED		

OWNERSHIPS								
PARCEL	N A M E	A D D R E S S	TOTAL ACREAGE	GROSS TAKE ACREAGE	P.T.W. ACREAGE	NET TAKE ACREAGE	REMAINDER	
							LEFT	RIGHT
14	DEAN STRAND	SQUARE BUTTE, MONT.		16.51	13.28	3.23		
7	MILWAUKEE RAILROAD CO.							
8, 10, 12 & 14	DEAN STRAND	SQUARE BUTTE, MONT.	23,566	61.89	48.73	13.16	23504.11	(LT. & RT.)

FED. ROAD DIST. NO.	STATE	FED. AID PROJECT NUMBERS CONST. NO.	R/W NO.	STATE NO.	SHEET NO.	TOTAL SHEETS
8	MONT.		S-307 (13)	3307-13	12	12



CONSTRUCTION LIMITS		STATE OF MONTANA	
TOP OF CUT	_____	STATE HIGHWAY COMMISSION	
TOE OF FILL	_____	LAND REQUIRED FOR RIGHT OF WAY	
MAP TRANS. TO R/W	_____	CHOUTEAU COUNTY	
MAP REVISED	_____		