


PLANS
NOT
TO
SCALE

FED. ROAD DIST. NO.	STATE	FED. AID PROJ. NO.	State R/W No.	SHEET NO.	TOTAL SHEETS
1	MONT.	S307(4)	04.	2	5

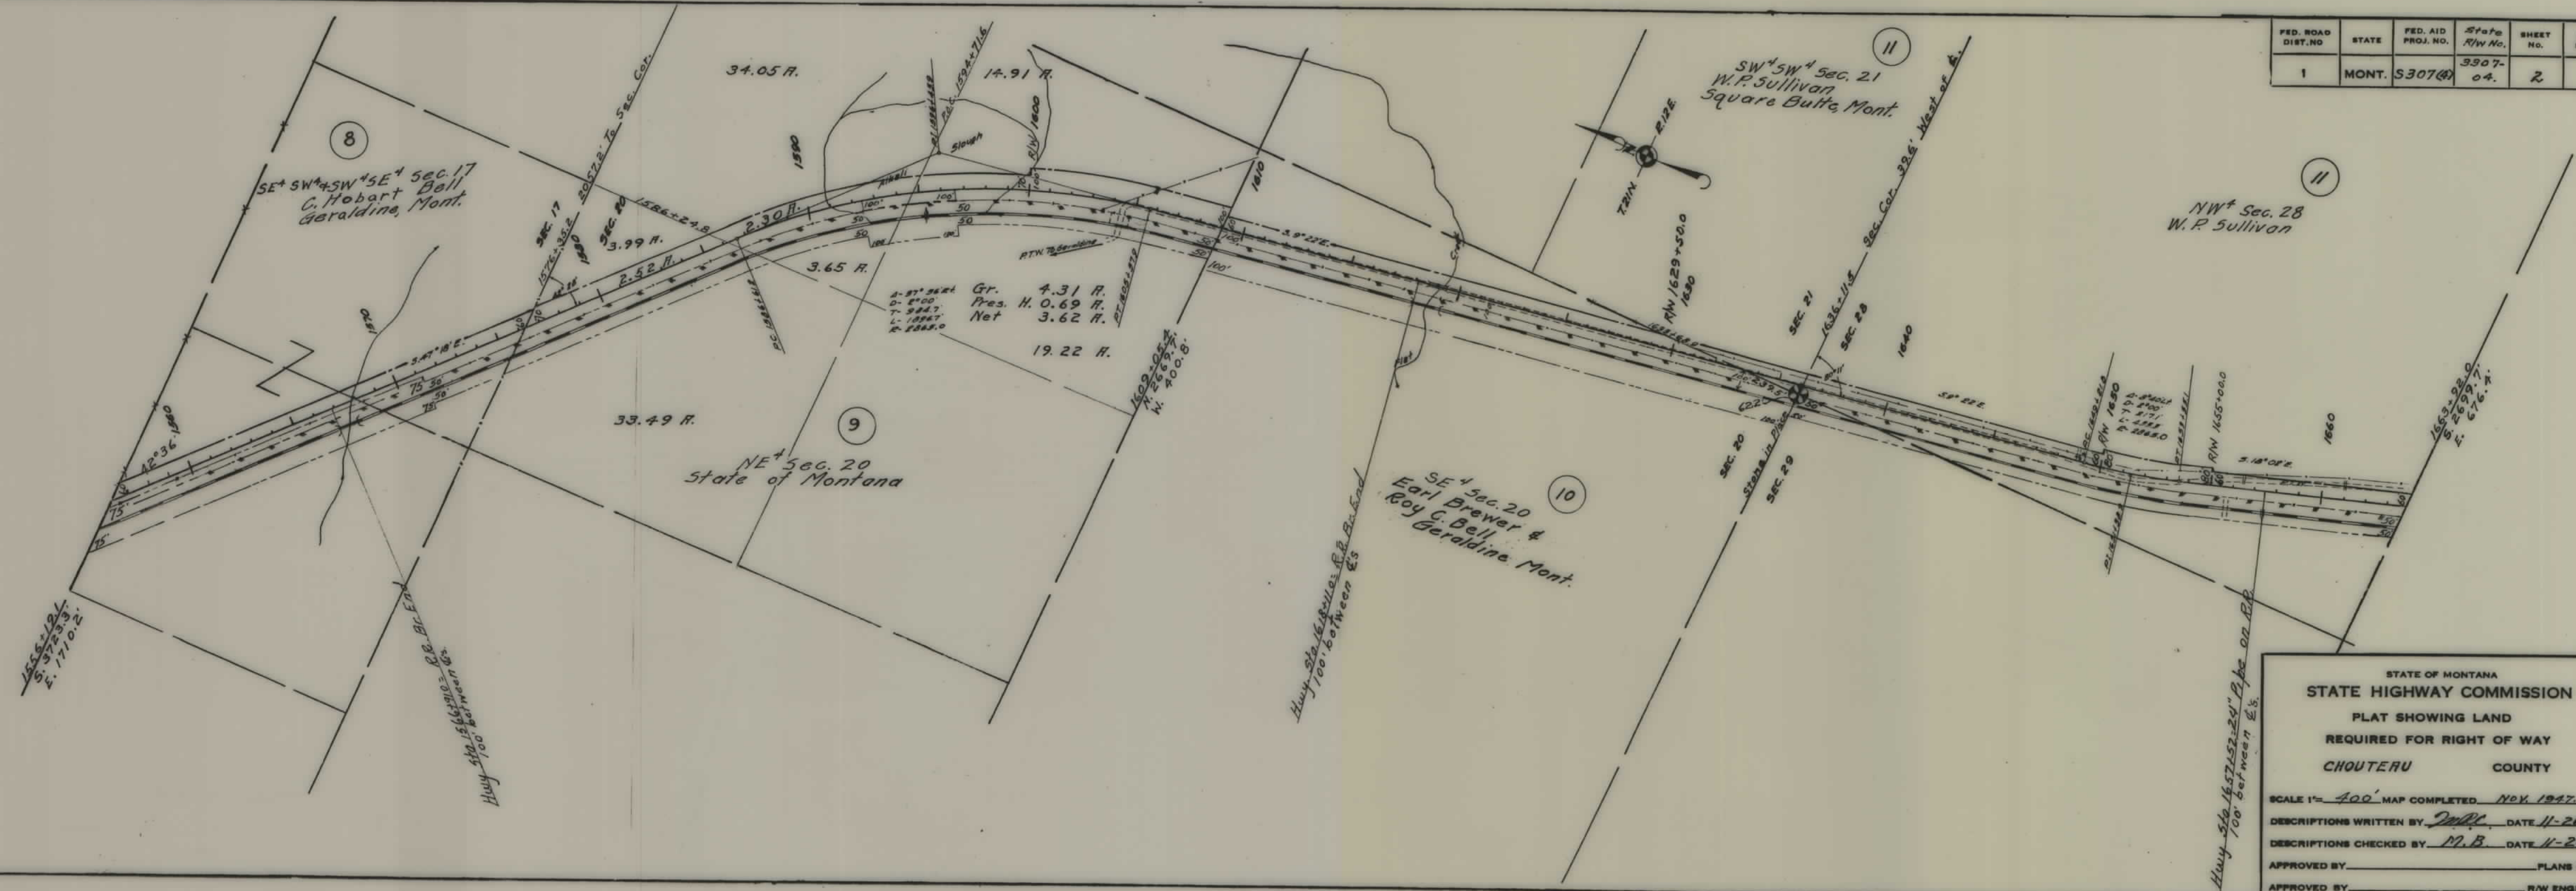

STATE OF MONTANA
STATE HIGHWAY COMMISSION
PLAT SHOWING LAND
REQUIRED FOR RIGHT OF WAY
CHOUTEAU COUNTY

SCALE 1" = 400' MAP COMPLETED NOV. 1947.


DESCRIPTIONS WRITTEN BY J.M.P. DATE 11-26-47

DESCRIPTIONS CHECKED BY M.B. DATE 11-28-47

APPROVED BY _____ PLANS DEPT.

APPROVED BY _____ R/W ENGINEER


FED. ROAD DIST. NO.	STATE	FED. AID PROJ. NO.	State R/W No.	SHEET NO.	TOTAL SHEETS
1	MONT.	5307(4)	3307-04	3	5

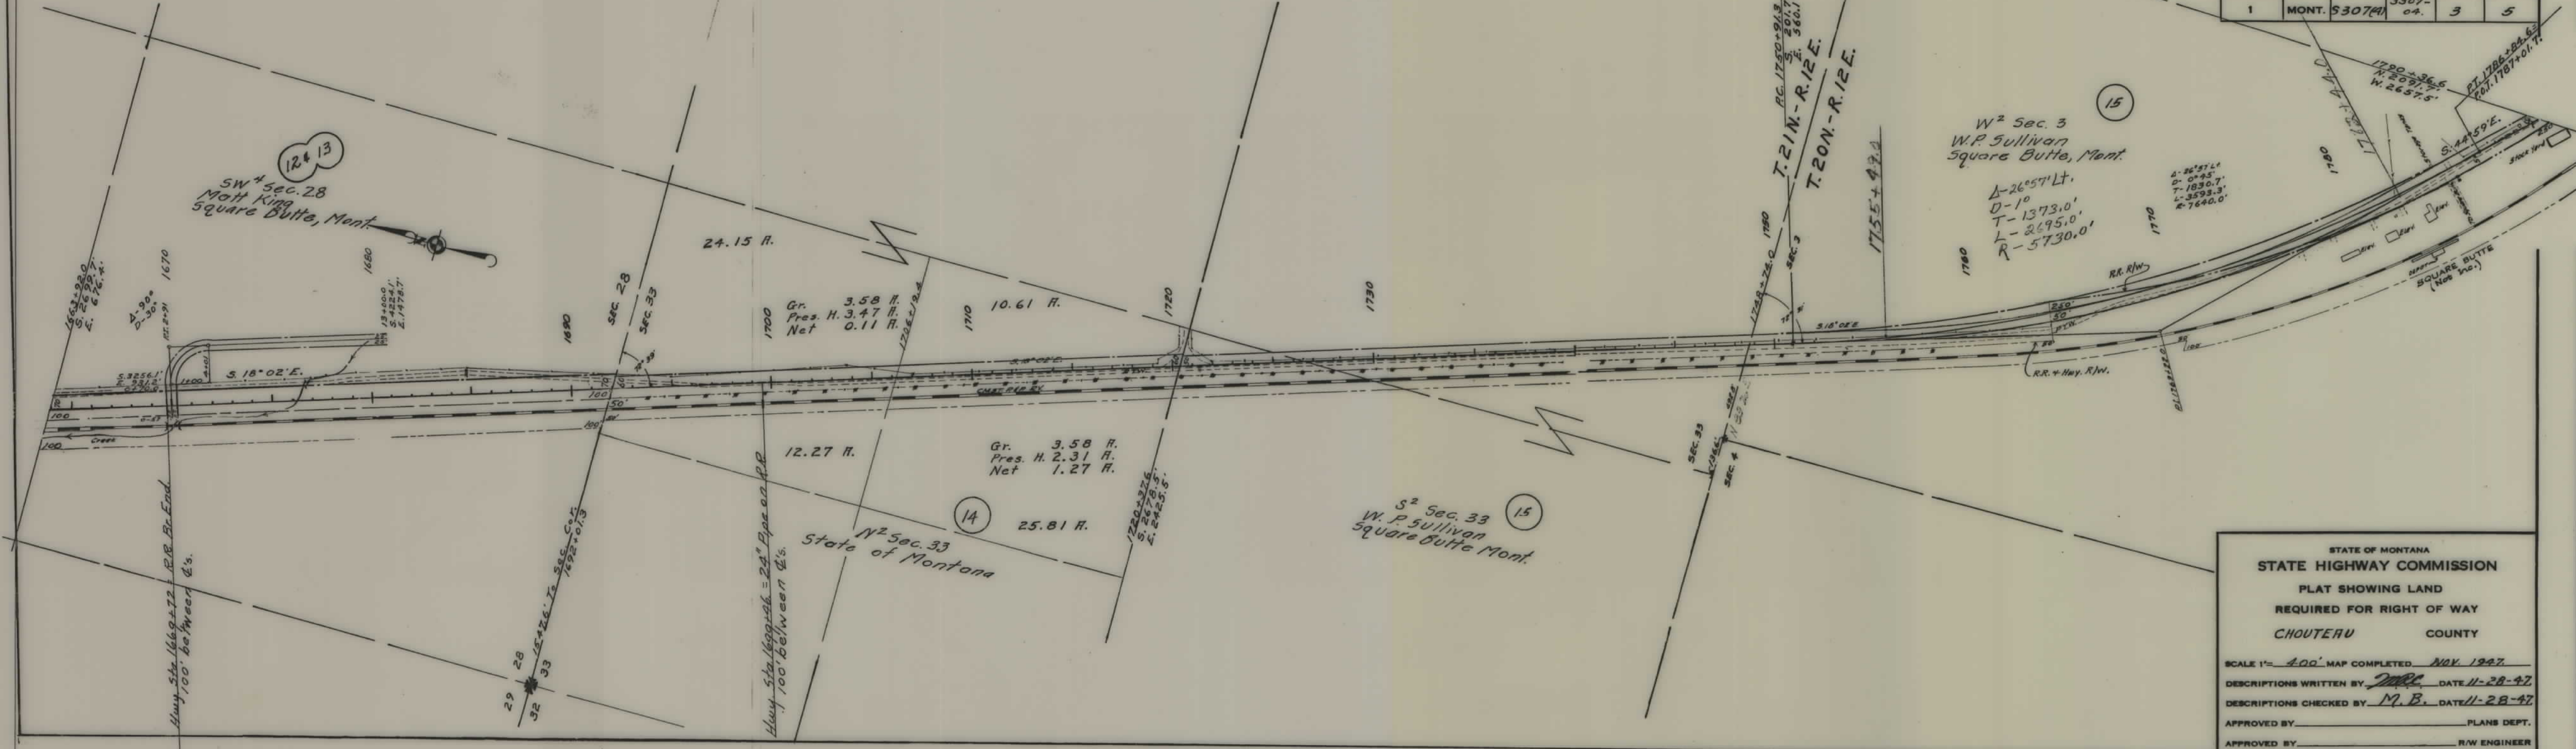

STATE OF MONTANA
STATE HIGHWAY COMMISSION
 PLAT SHOWING LAND
 REQUIRED FOR RIGHT OF WAY
 CHOUTEAU COUNTY

SCALE 1"= 400' MAP COMPLETED NOV. 1947
 DESCRIPTIONS WRITTEN BY M.B. DATE 11-28-47
 DESCRIPTIONS CHECKED BY M.B. DATE 11-28-47
 APPROVED BY _____ PLANS DEPT.
 APPROVED BY _____ R/W ENGINEER

FED. ROAD DIST. NO.	STATE	FED. AID PROJ. NO.	STATE PROJ. NO.	SHEET NO.	TOTAL SHEETS
1	MONT.	5-307(4)	3307-04	4	5

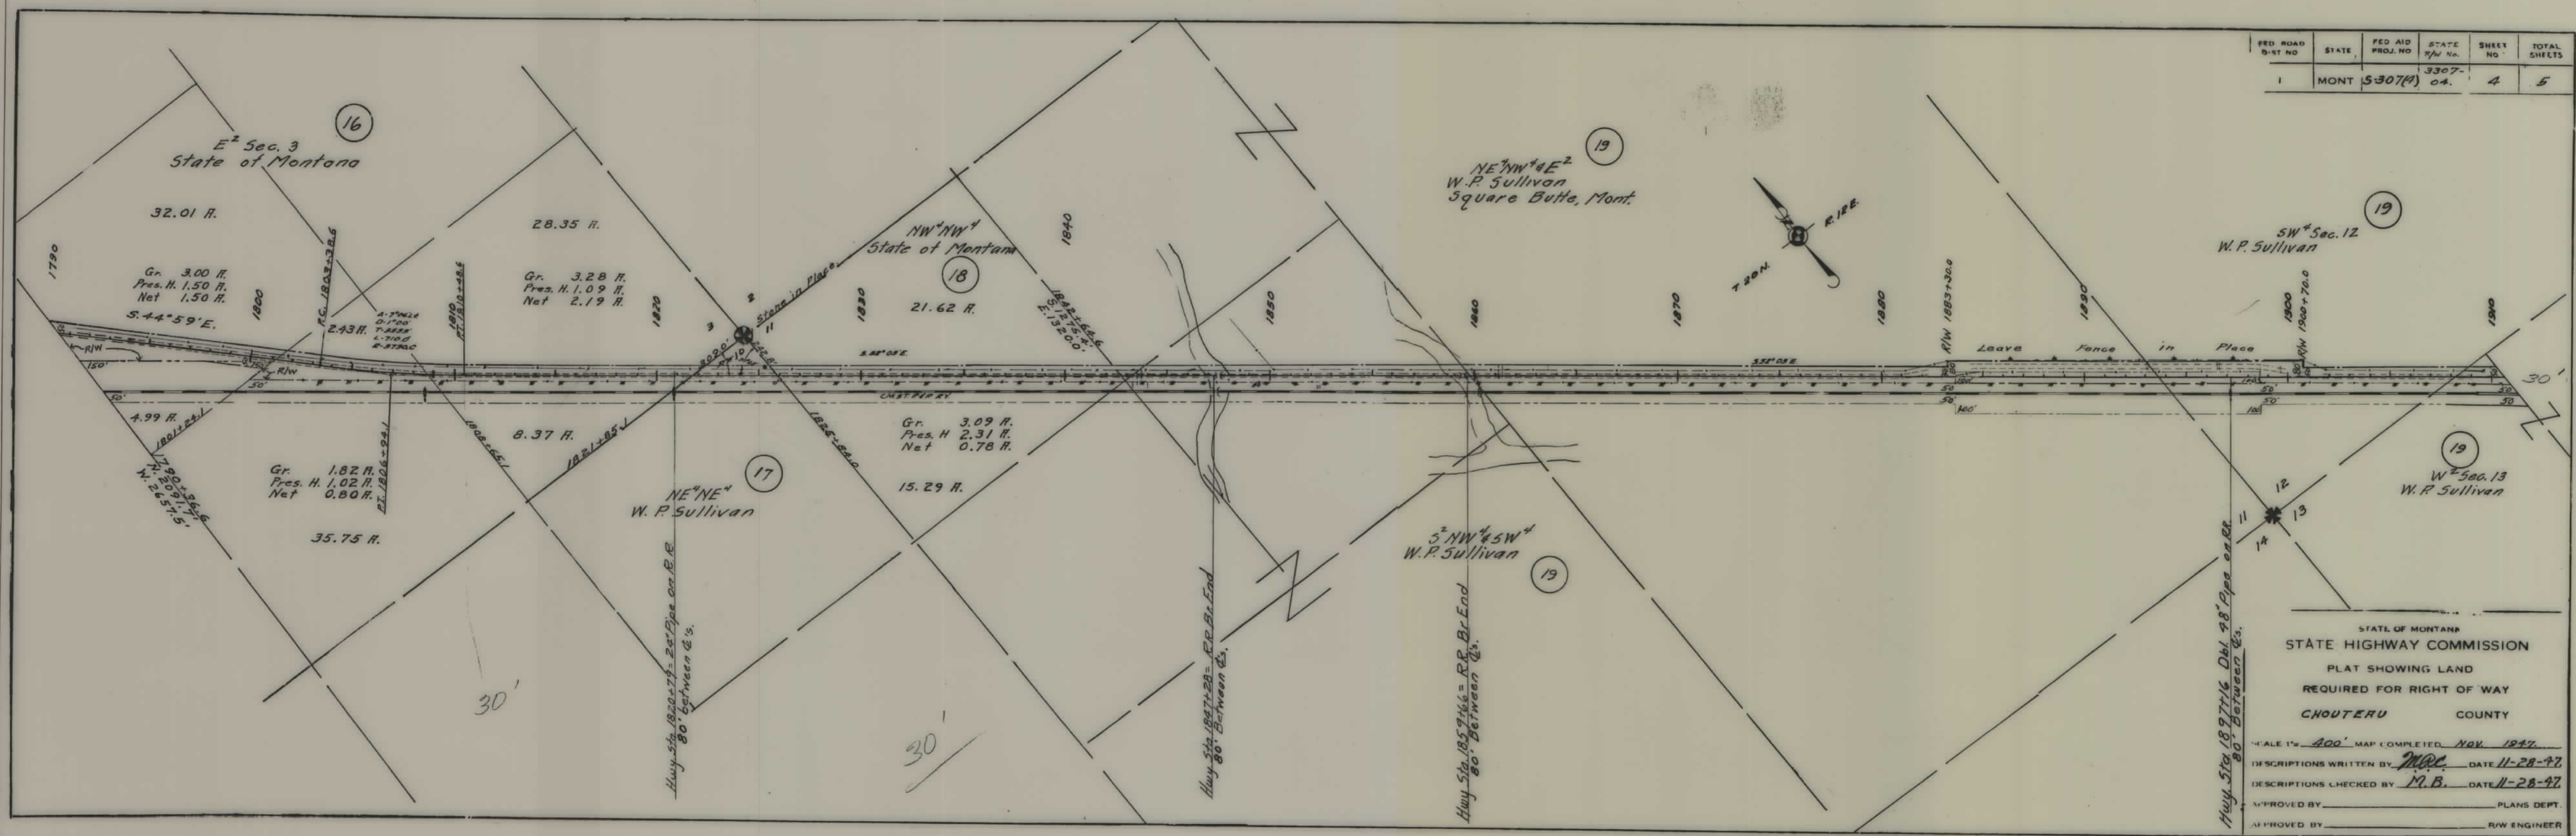

STATE OF MONTANA
 STATE HIGHWAY COMMISSION
 PLAT SHOWING LAND
 REQUIRED FOR RIGHT OF WAY
 CHOUTEAU COUNTY

SCALE 1" = 400' MAP COMPLETED NOV. 1947.
 DESCRIPTIONS WRITTEN BY M.B. DATE 11-28-47
 DESCRIPTIONS CHECKED BY M.B. DATE 11-28-47
 APPROVED BY _____ PLANS DEPT.
 APPROVED BY _____ R/W ENGINEER

