


PLANS
NOT
TO
SCALE

FED. ROAD DIST. NO.	STATE	FED. AID PROJ. NO.	R/W No.	SHEET NO.	TOTAL SHEETS
1	MONT.	5-307(6)	3307-06.	2	3

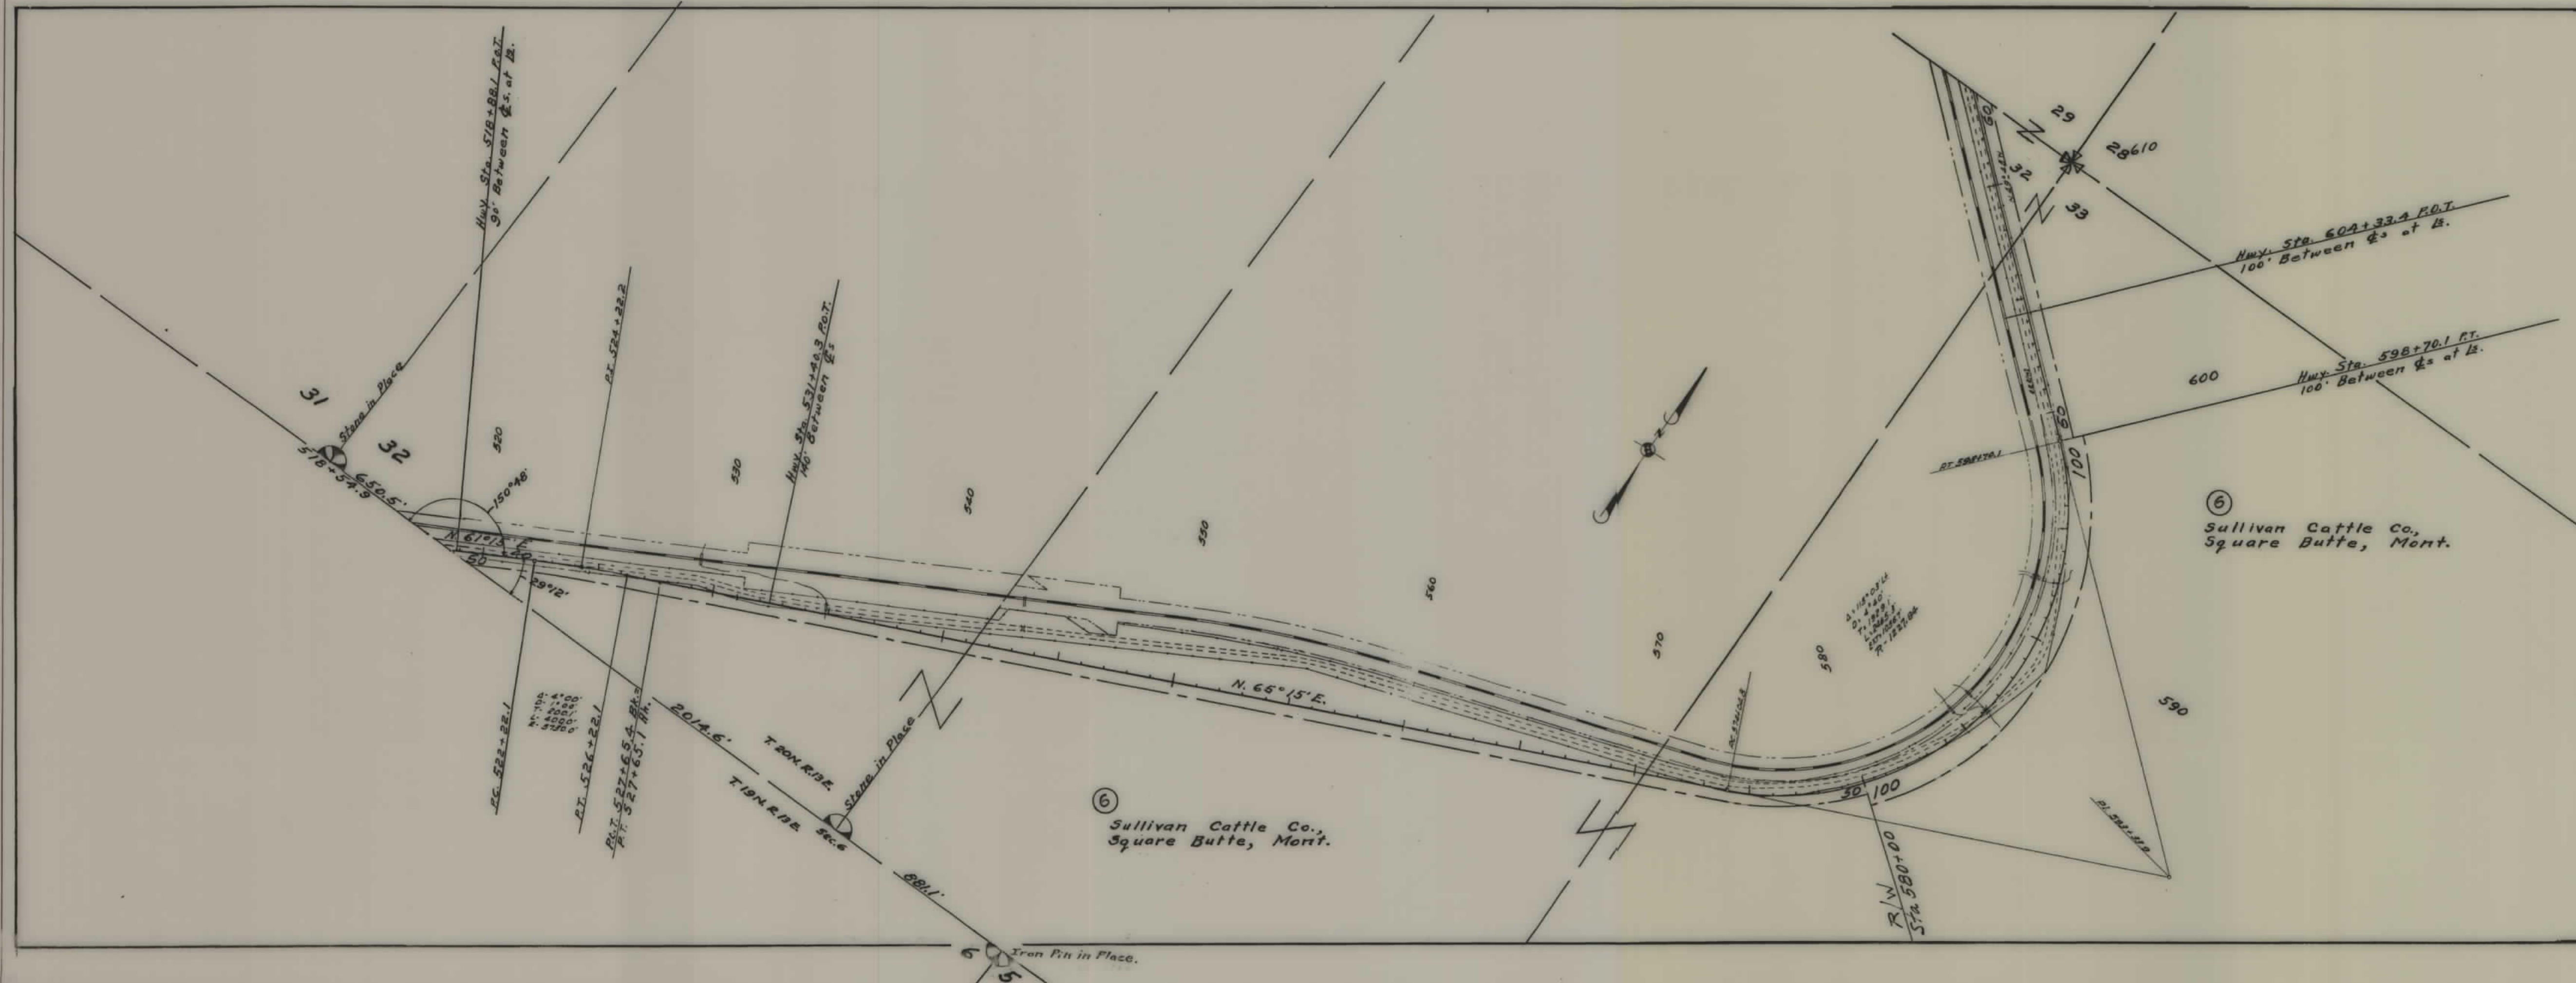

STATE OF MONTANA
STATE HIGHWAY COMMISSION
PLAT SHOWING LAND
REQUIRED FOR RIGHT OF WAY
CHOUTEAU COUNTY

SCALE 1"= 400' MAP COMPLETED JULY 1949.
DESCRIPTIONS WRITTEN BY M.B. DATE 7-25-49
DESCRIPTIONS CHECKED BY M.B. DATE 7-26-49
APPROVED BY _____ PLANS DEPT.
APPROVED BY _____ R/W ENGINEER

