


PLANS
NOT
TO
SCALE

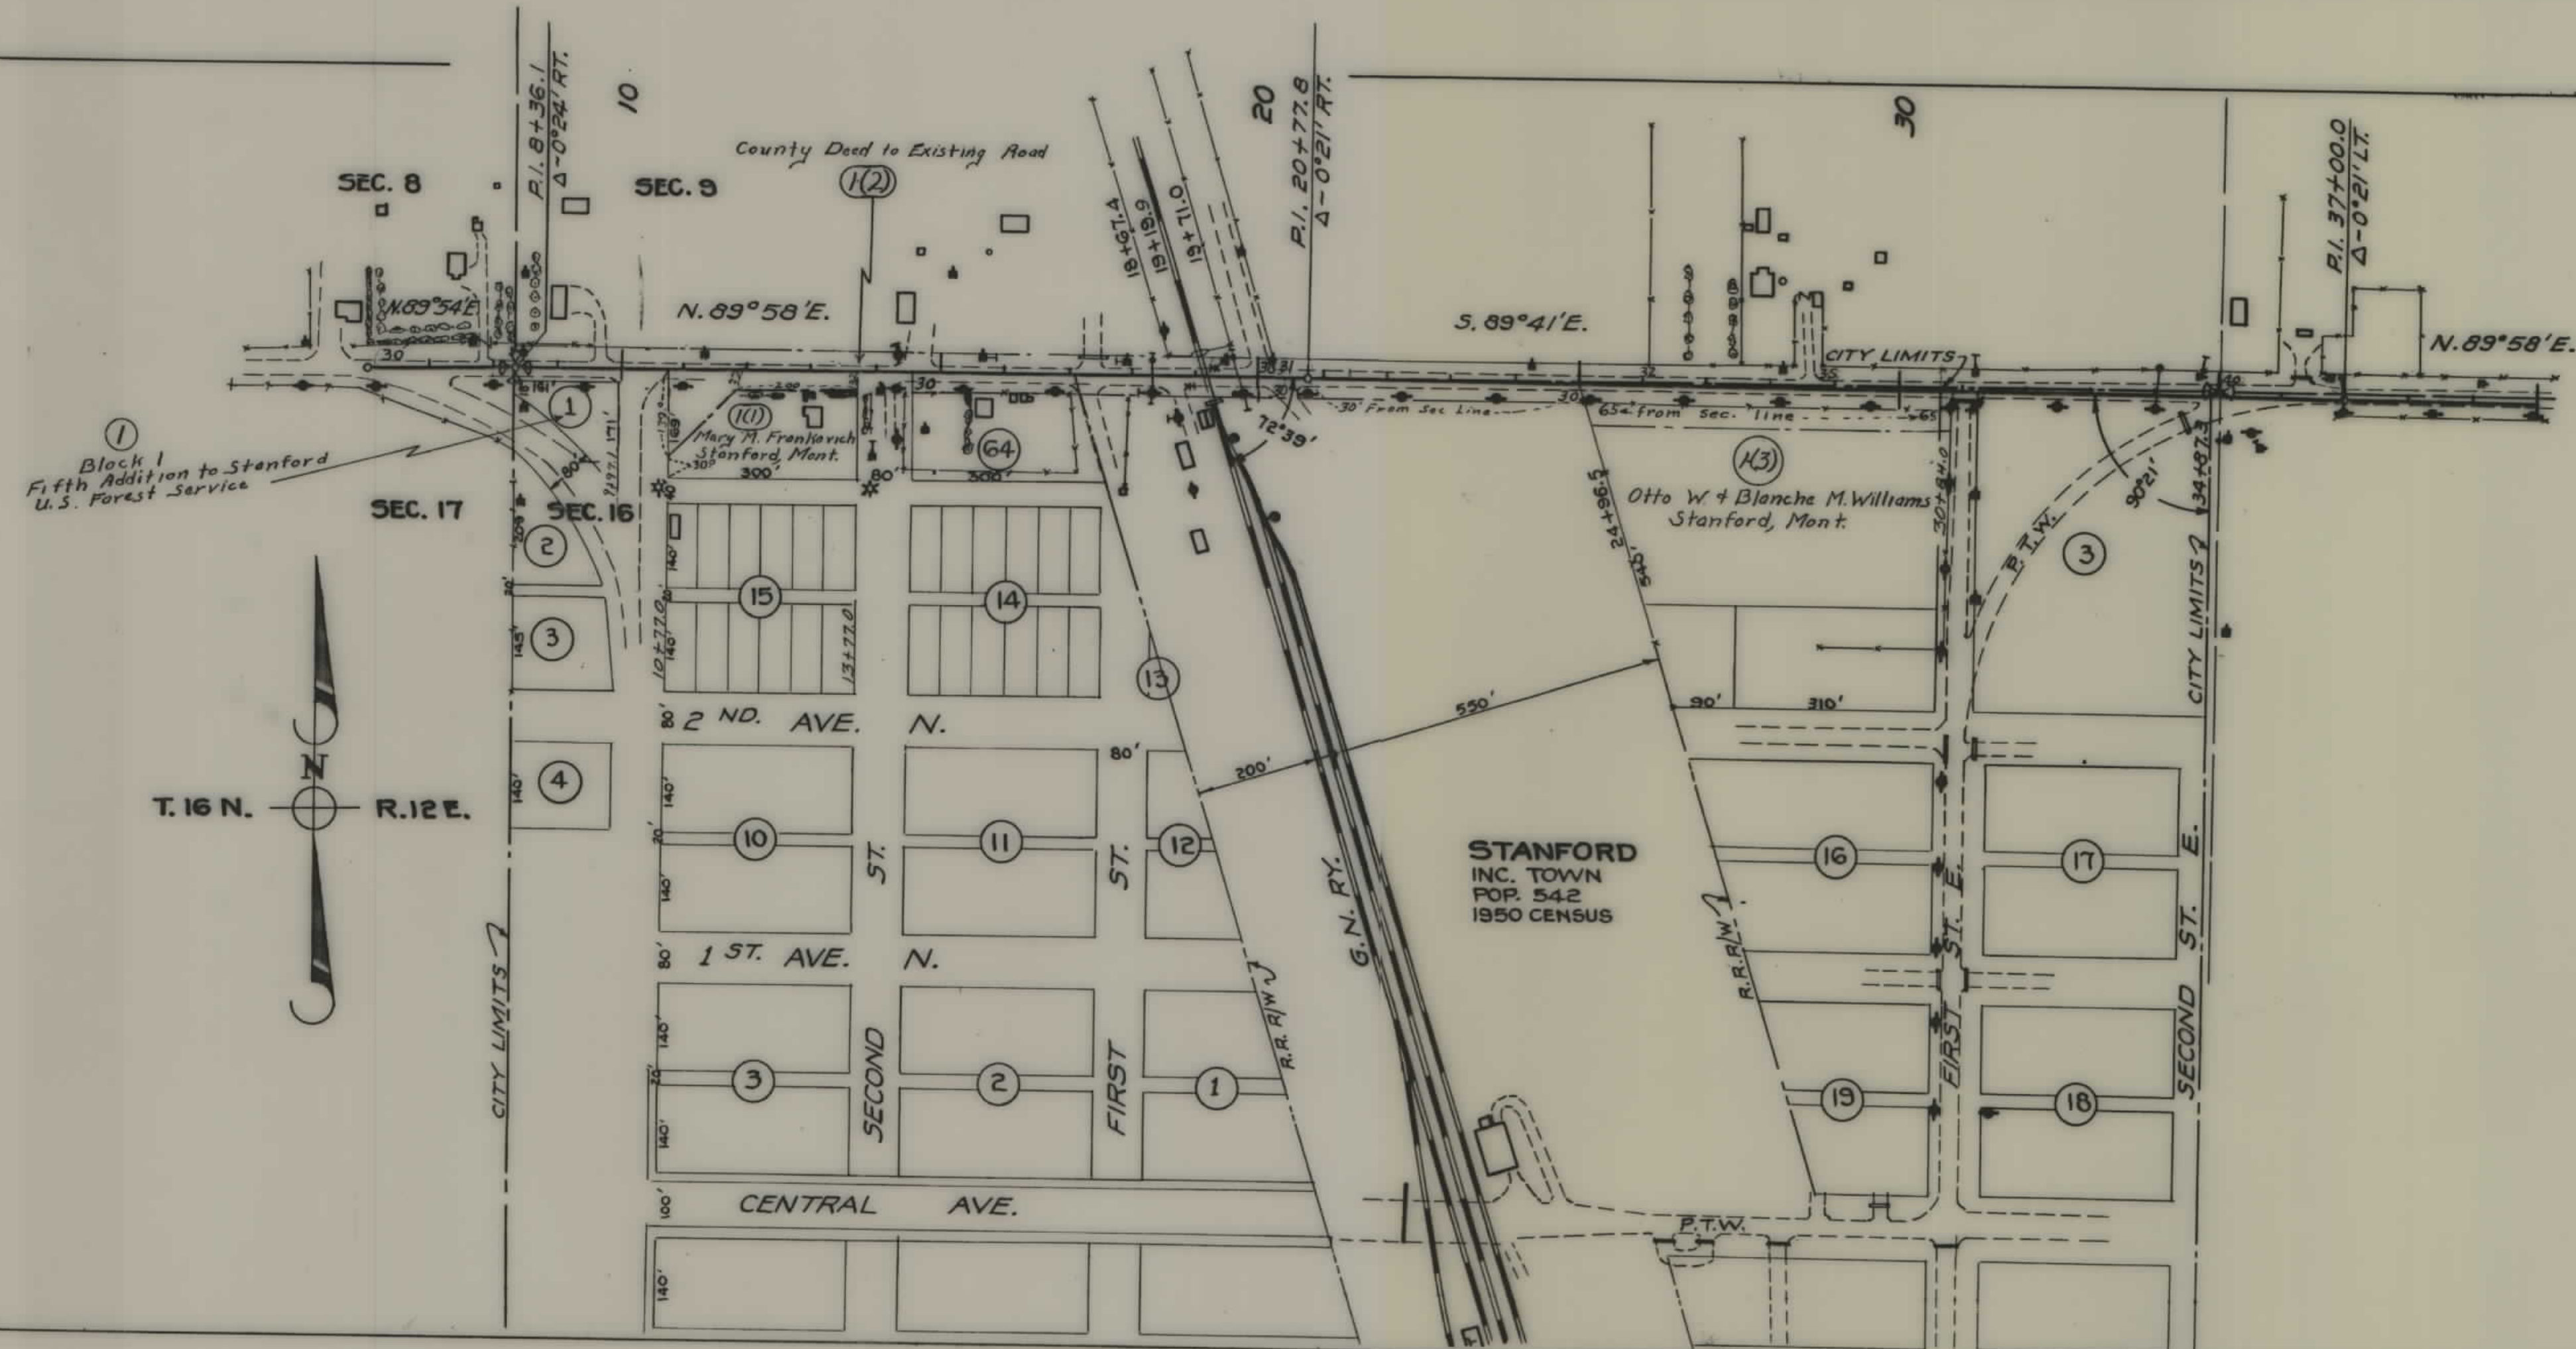


ROAD T. NO.	STATE	FED. AID PROJ. NO.	R/W	SHEET NO.	TOTAL SHEETS
8	MONT.	5 307-7	3307 (07)	1	9

STATE OF MONTANA
STATE HIGHWAY COMMISSION
PLAT SHOWING LAND
REQUIRED FOR RIGHT OF WAY
JUDITH BASIN COUNTY

400' MAP COMPLETED 2-23-52
 TIONS WRITTEN BY E.O.P. DATE 2/16/52
 TIONS CHECKED BY L.B. DATE 2/21/52
 ED BY
 ED BY *Malcolm Boudreau* R/W ENGINEER

STN 10+85.2 (BLK 5-2075) on NE 307A
STN 10+85.5 ON NE 307A

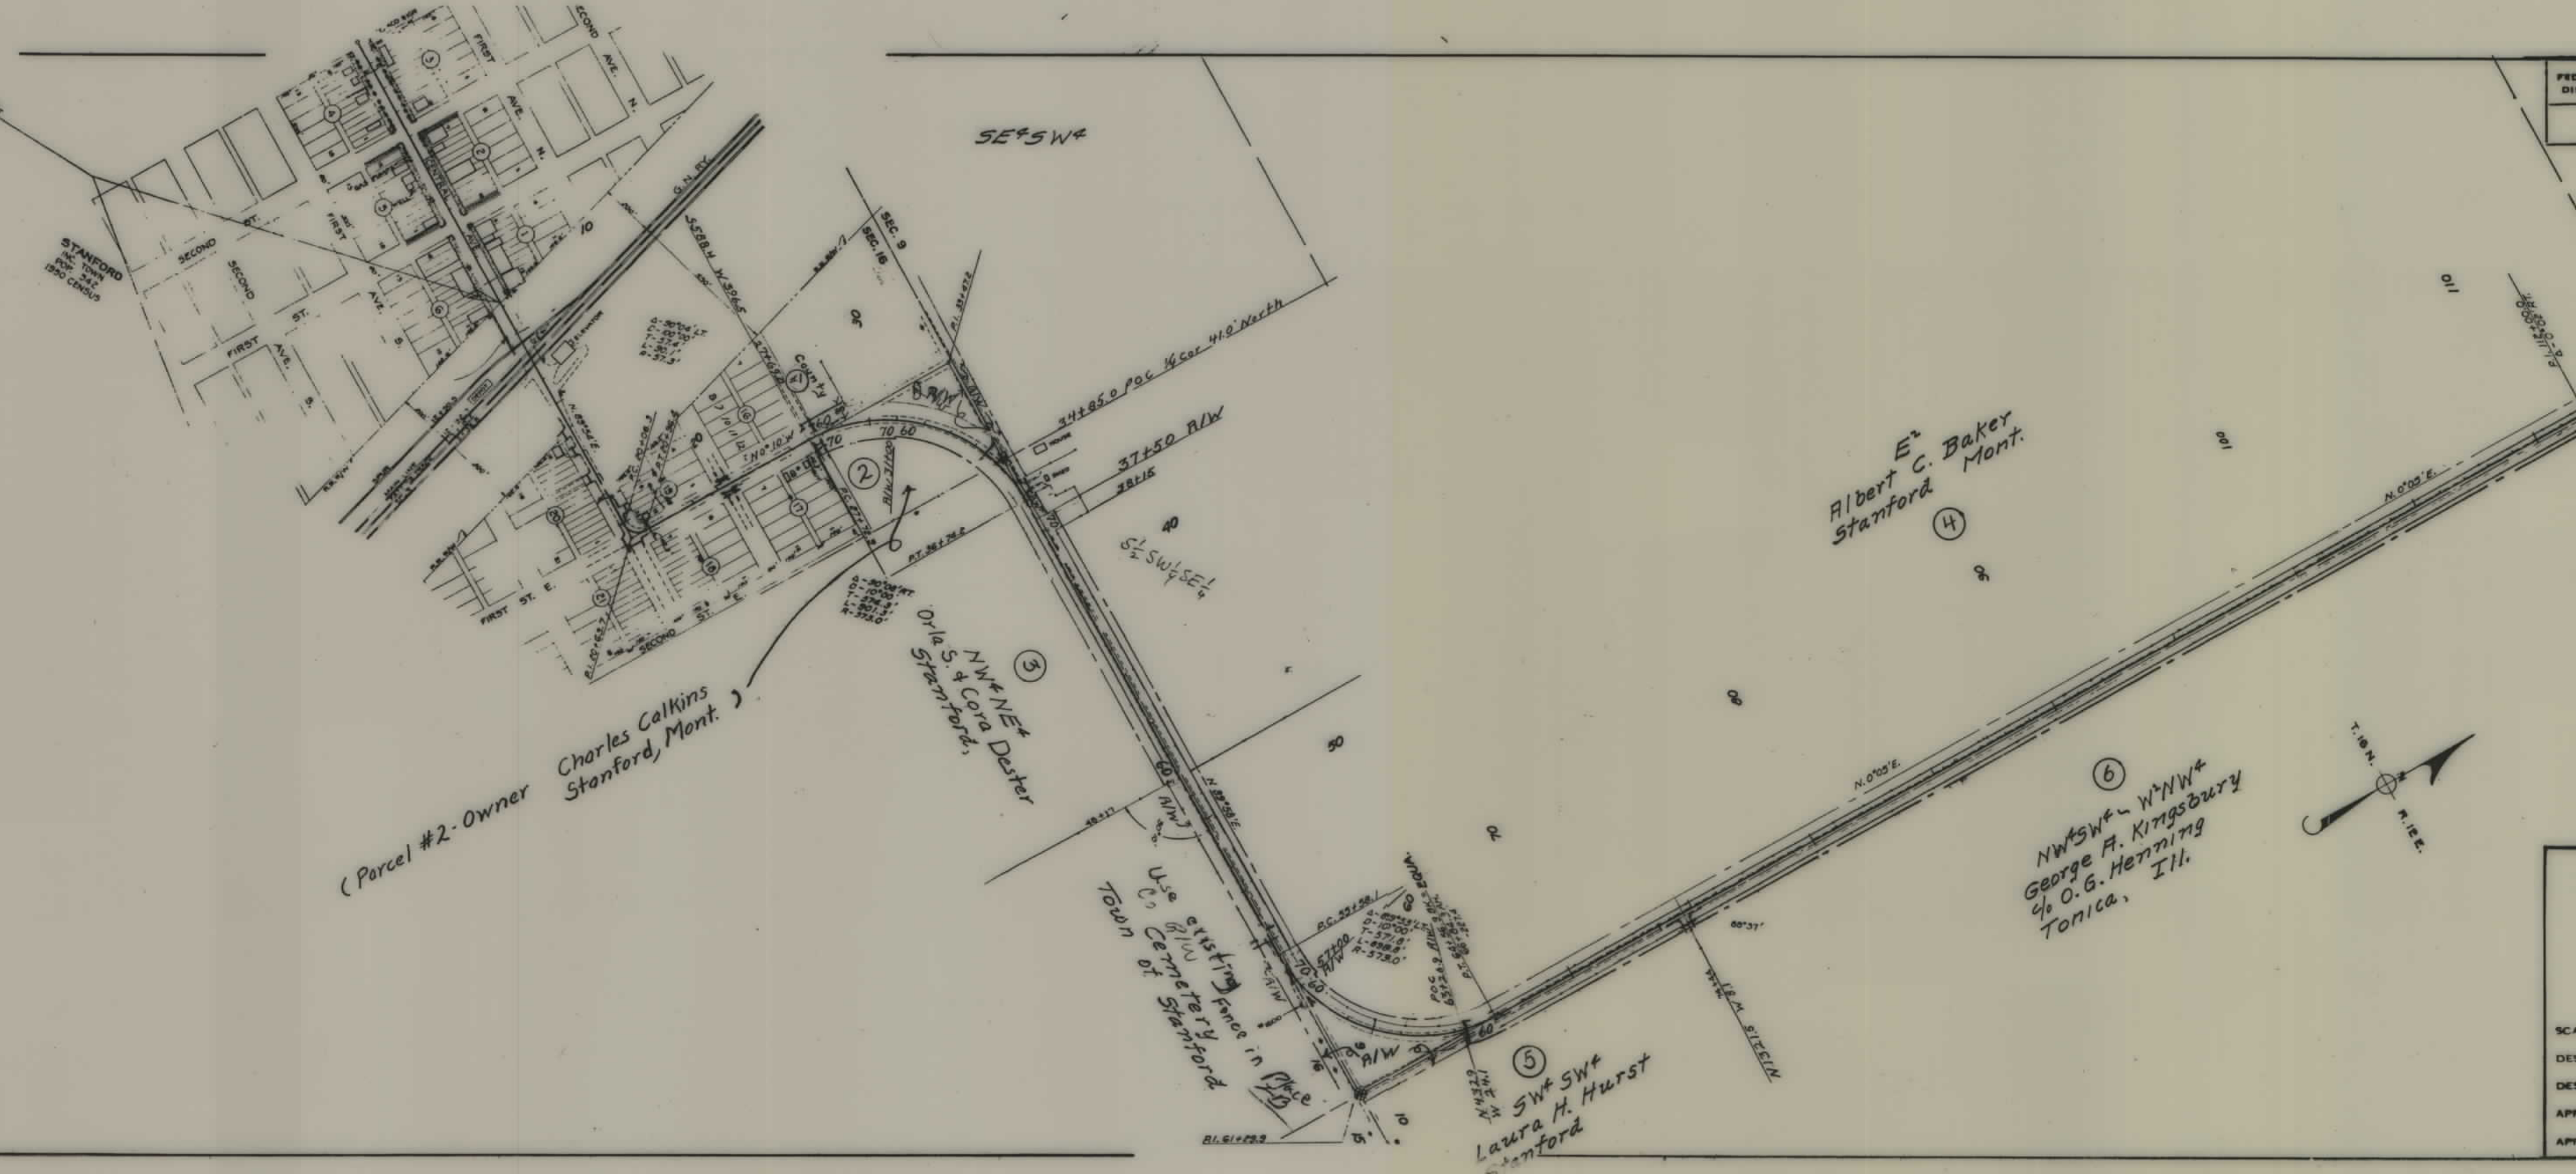

FED. ROAD DIST. NO.	STATE	FED. AID PROJ. NO.	R/W No.	SHEET NO.	TOTAL SHEETS
1	MONT.	3307 07	3 307(7)	2	9

(Parcel #2 - Owner Charles Calkins Stanford, Mont.)

Orle S. & Cora Dester
NW 1/4 NE 1/4

E² Albert C. Baker
Stanford Mont.


⑥ NW 1/4 SW 1/4 WNW 1/4
George F. Kingsbury
1/4 O.G. Henning
Tonica, Ill.

⑤ SW 1/4 SW 1/4
Laura H. Hurst
Stanford

STATE OF MONTANA
STATE HIGHWAY COMMISSION
PLAT SHOWING LAND
REQUIRED FOR RIGHT OF WAY
JUDITH BASIN COUNTY

SCALE 1" = 400' MAP COMPLETED Nov 1951
DESCRIPTIONS WRITTEN BY L.B. DATE 11-30-51
DESCRIPTIONS CHECKED BY _____ DATE _____
APPROVED BY _____
APPROVED BY _____ R/W ENGINEER


FED. ROAD DIST. NO.	STATE	FED. AID PROJ. NO.	R/W No.	SHEET NO.	TOTAL SHEETS
1	MONT.	3307 07	3	3	9

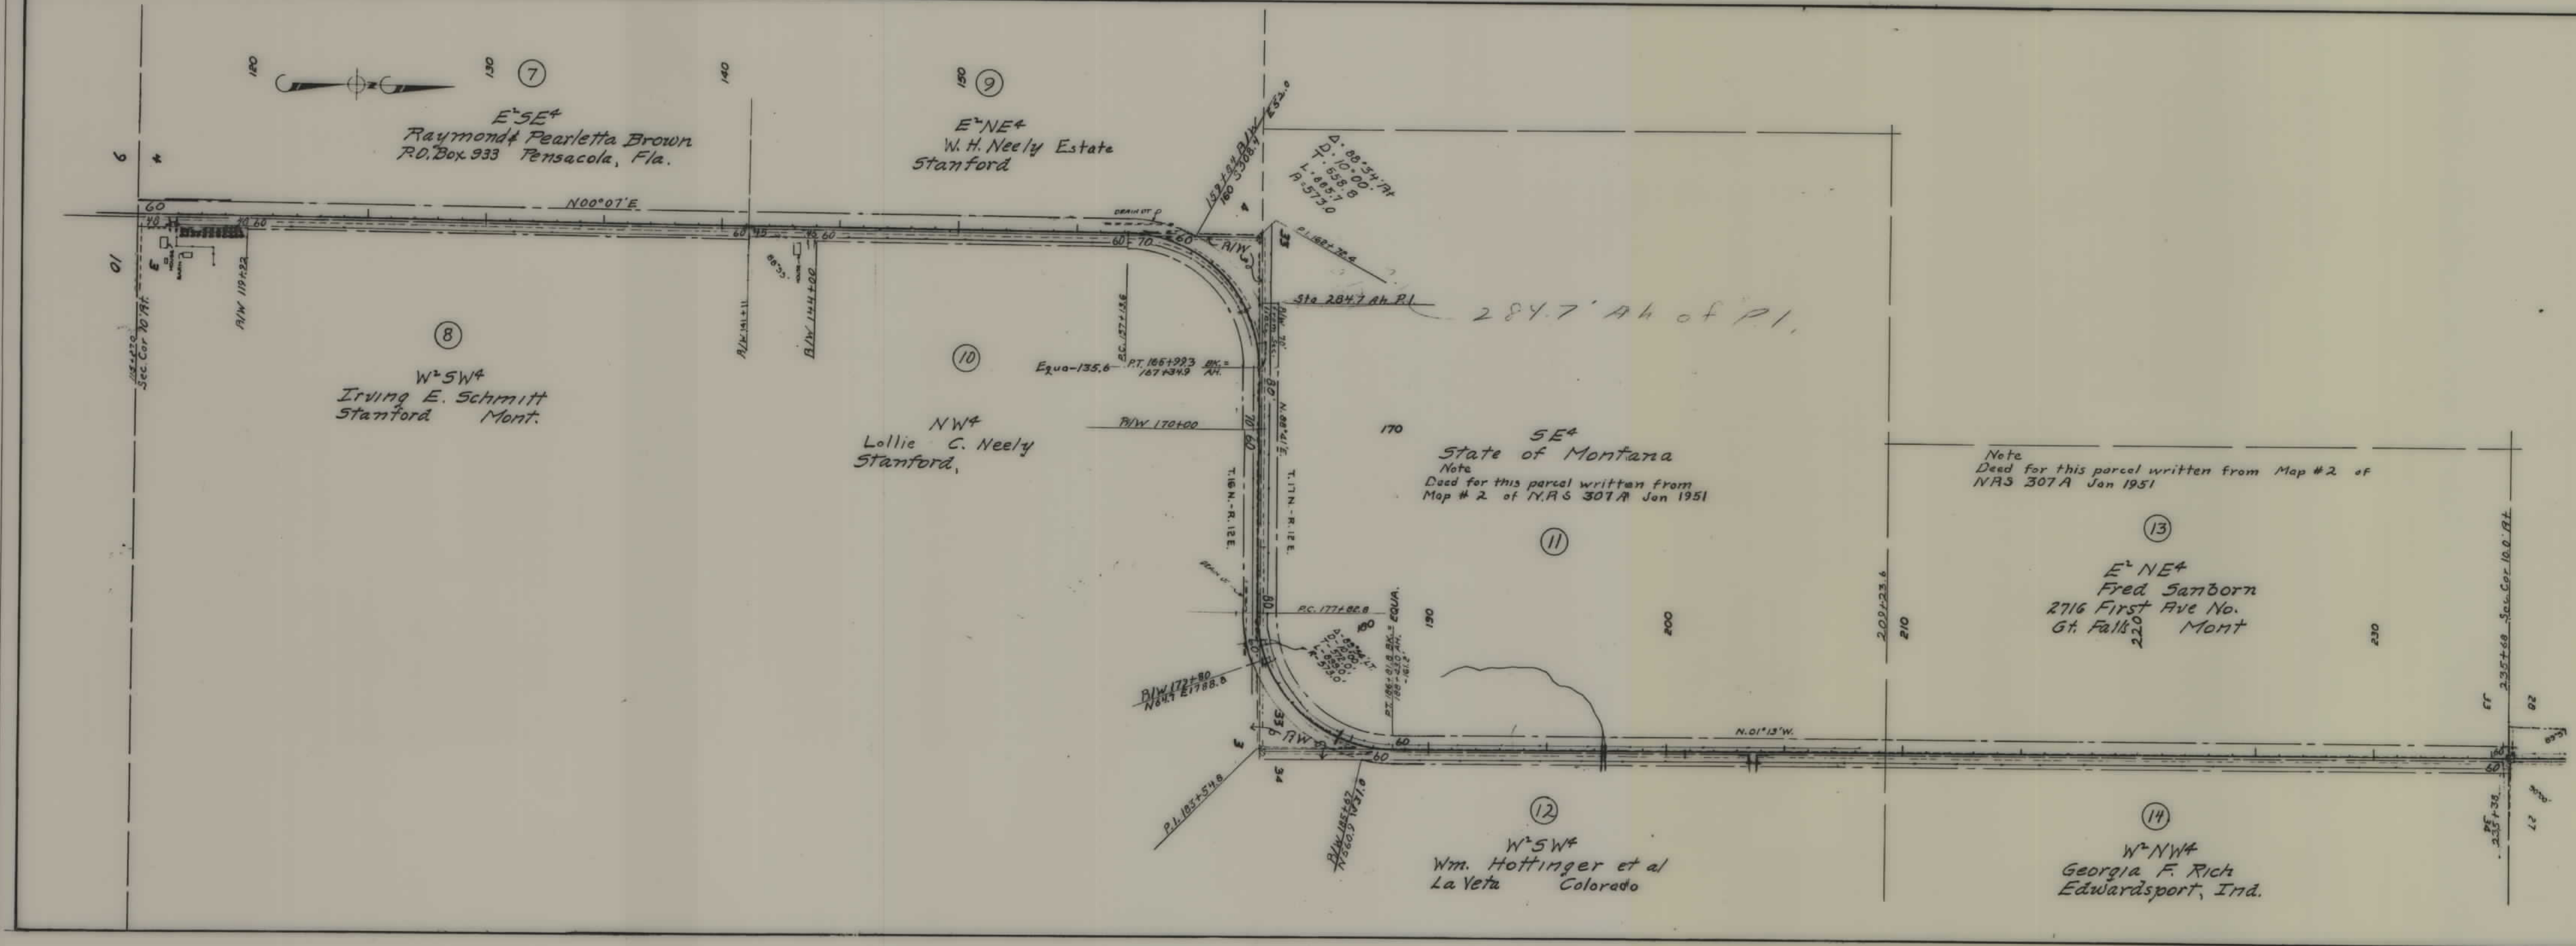

STATE OF MONTANA
STATE HIGHWAY COMMISSION
PLAT SHOWING LAND
REQUIRED FOR RIGHT OF WAY
JUDITH BASIN COUNTY

SCALE 1" = 400' MAP COMPLETED Dec. 1951
DESCRIPTIONS WRITTEN BY L.B. DATE 12-3-51
DESCRIPTIONS CHECKED BY _____ DATE _____
APPROVED BY _____
APPROVED BY _____ R/W ENGINEER

FED. ROAD DIST. NO.	STATE	FED. AID PROJ. NO.	R/W NO.	SHEET NO.	TOTAL SHEETS
1	MONT.	3307 07	S 307(7)	4	9

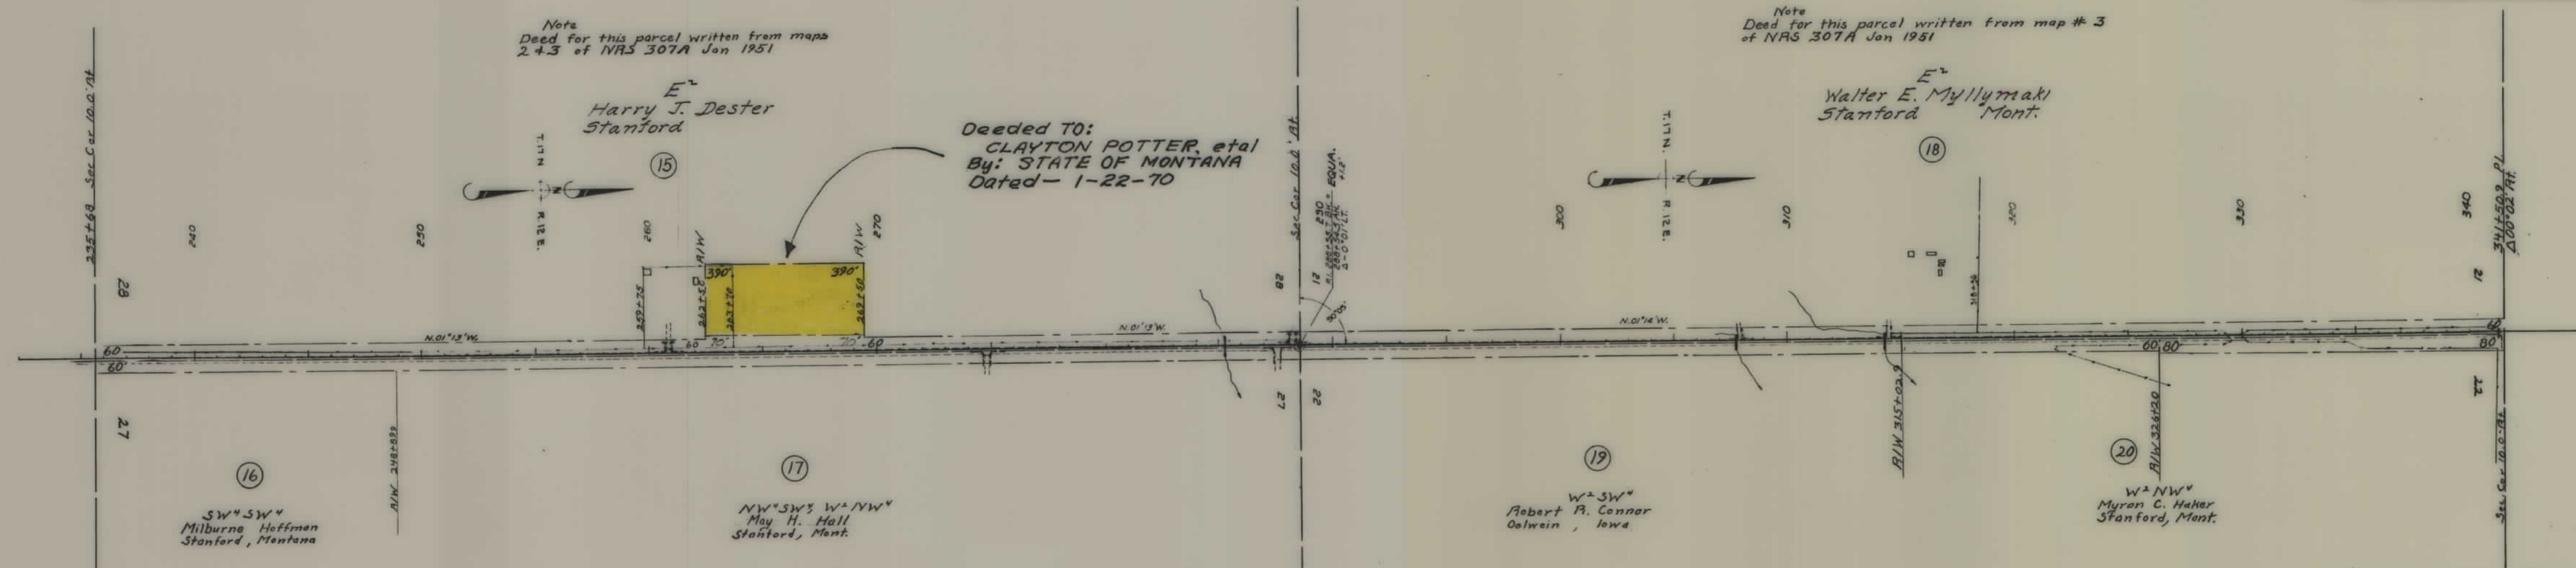

STATE OF MONTANA
STATE HIGHWAY COMMISSION
PLAT SHOWING LAND
REQUIRED FOR RIGHT OF WAY
JUDITH BASIN COUNTY

SCALE 1"= 400' MAP COMPLETED December 1951
DESCRIPTIONS WRITTEN BY L.B. DATE 12-4-51
DESCRIPTIONS CHECKED BY _____ DATE _____
APPROVED BY _____
APPROVED BY _____ R/W ENGINEER

Note
Deed for this parcel written from maps 3 & 4
of NRS 307A Jan 1951

E²
L. A. Coriell
% Ward Smail, Stanford.

Note
Deed for this parcel written from map #1 of 307B Jan 1951

E²
Wm. Myllymaki
Stanford


W²W²
William Myllymaki
Stanford, Montana


W²W²
Wm. W. & Mary Smail % Jack & Mae Kulish
Stanford, Mont.

FED. ROAD DIST. NO.	STATE	FED. AID PROJ. NO.	AW No	SHEET NO.	TOTAL SHEETS
1	MONT	3307 07	5 307 (7)	5	9

STATE OF MONTANA
STATE HIGHWAY COMMISSION
PLAT SHOWING LAND
REQUIRED FOR RIGHT OF WAY
JUDITH BASIN COUNTY

SCALE 1"=400' MAP COMPLETED December 1951
DESCRIPTIONS WRITTEN BY L.B. DATE 12-4-51
DESCRIPTIONS CHECKED BY _____ DATE _____
APPROVED BY _____ DATE _____
R/W ENGINEER

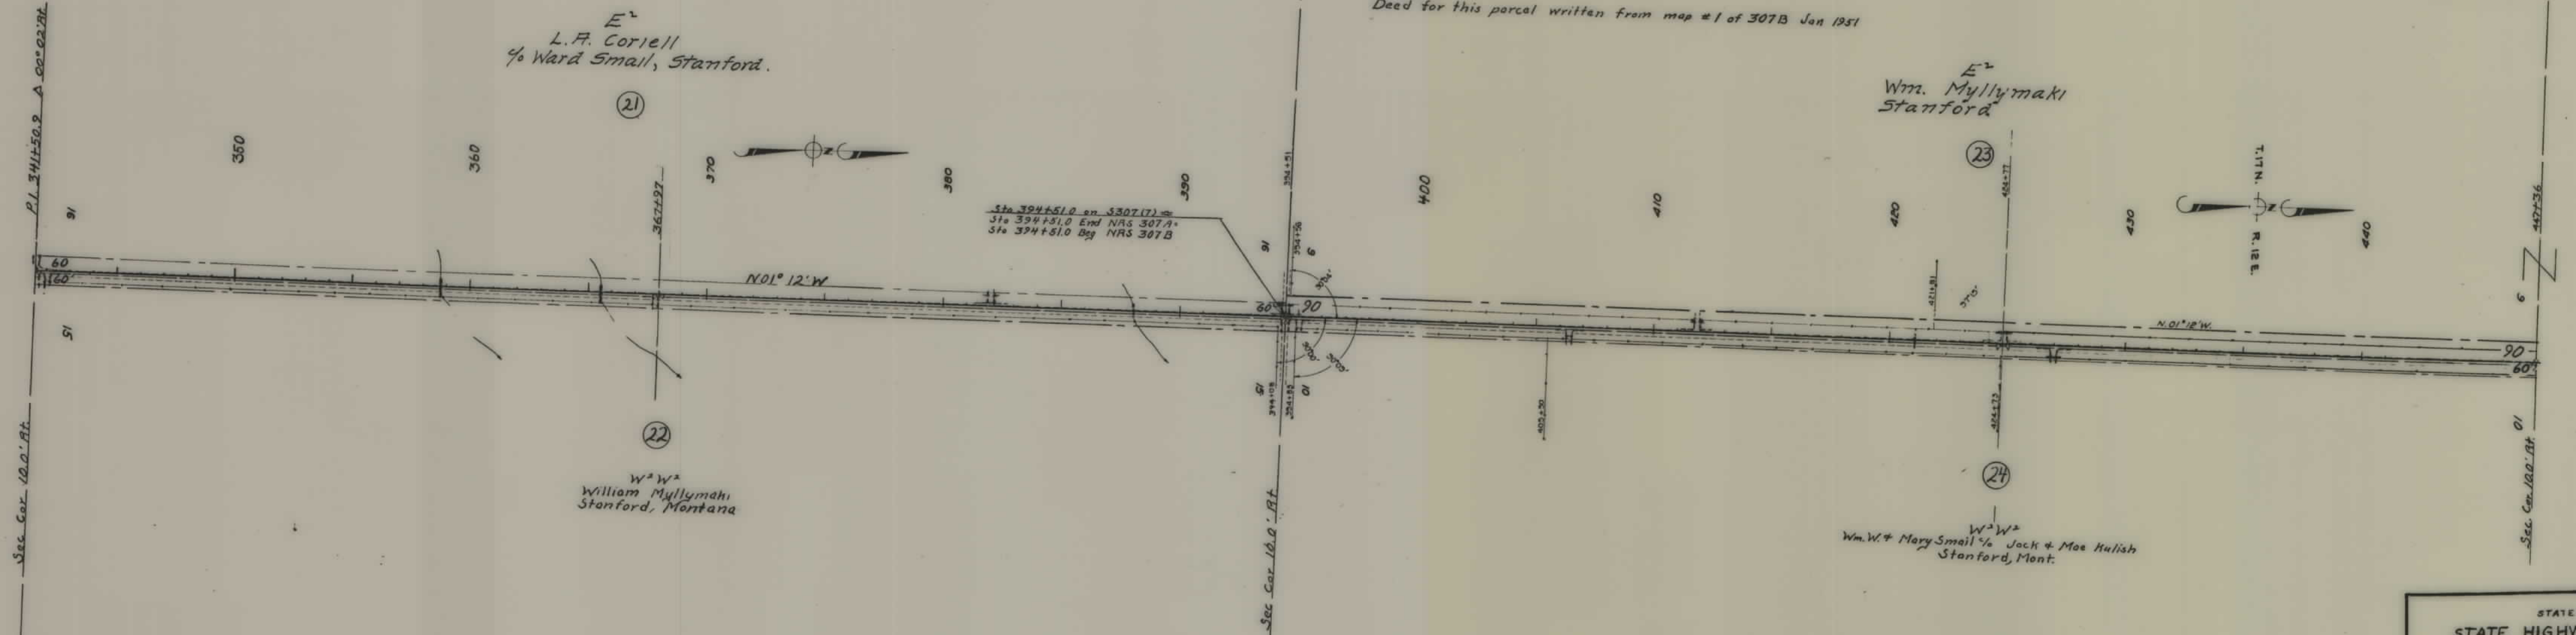

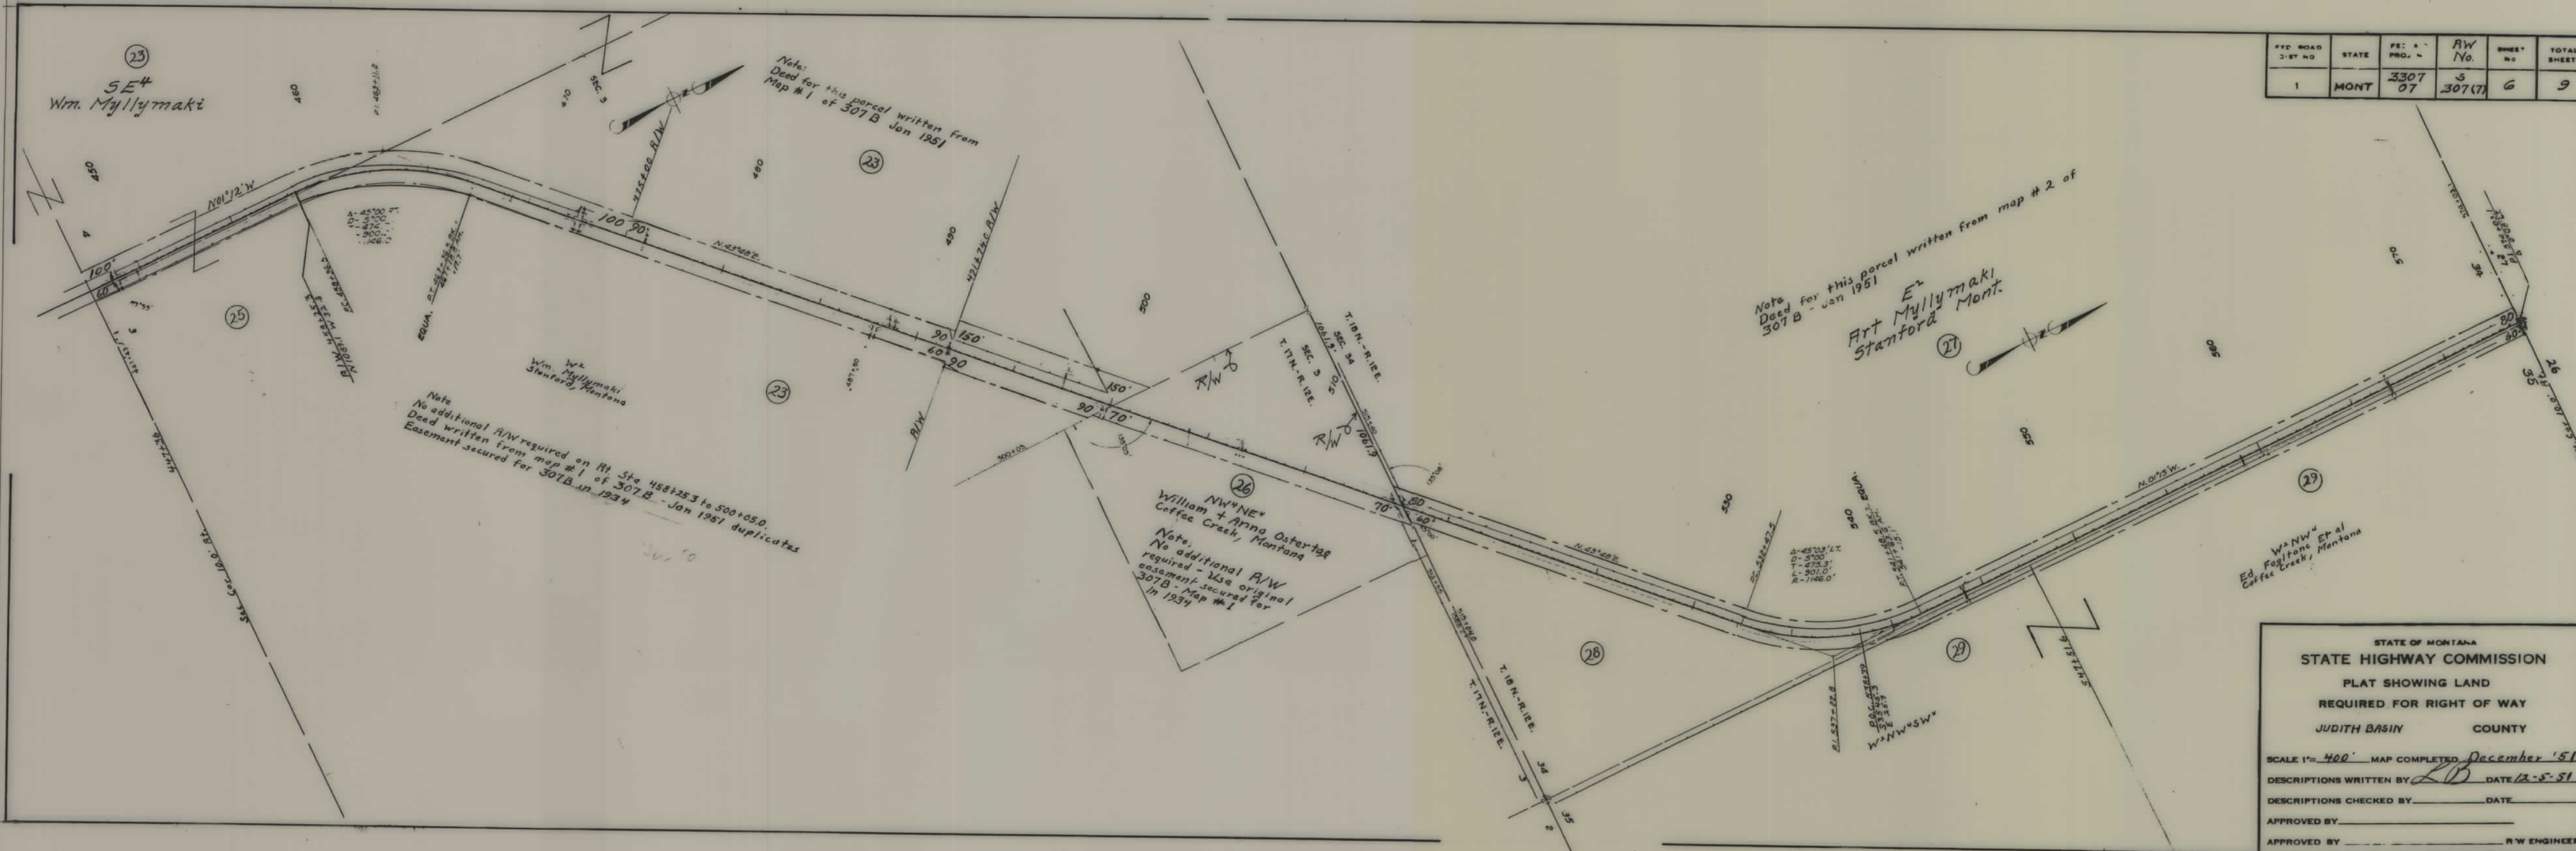


FED. ROAD DIST. NO.	STATE	FED. A. PROJ. NO.	R/W No.	SHEET NO.	TOTAL SHEETS
1	MONT.	3307 07	5 307(7)	6	9

STATE OF MONTANA
STATE HIGHWAY COMMISSION
PLAT SHOWING LAND
REQUIRED FOR RIGHT OF WAY
JUDITH BASIN COUNTY

SCALE 1"= 400' MAP COMPLETED December '51
DESCRIPTIONS WRITTEN BY LD DATE 12-5-51
DESCRIPTIONS CHECKED BY _____ DATE _____
APPROVED BY _____
APPROVED BY _____ R/W ENGINEER

FED. ROAD DIST. NO.	STATE	FED. AID PROJ. NO.	R/W NO.	SHEET NO.	TOTAL SHEETS
1	MONT.	3307 07	5 307 (7)	7	9

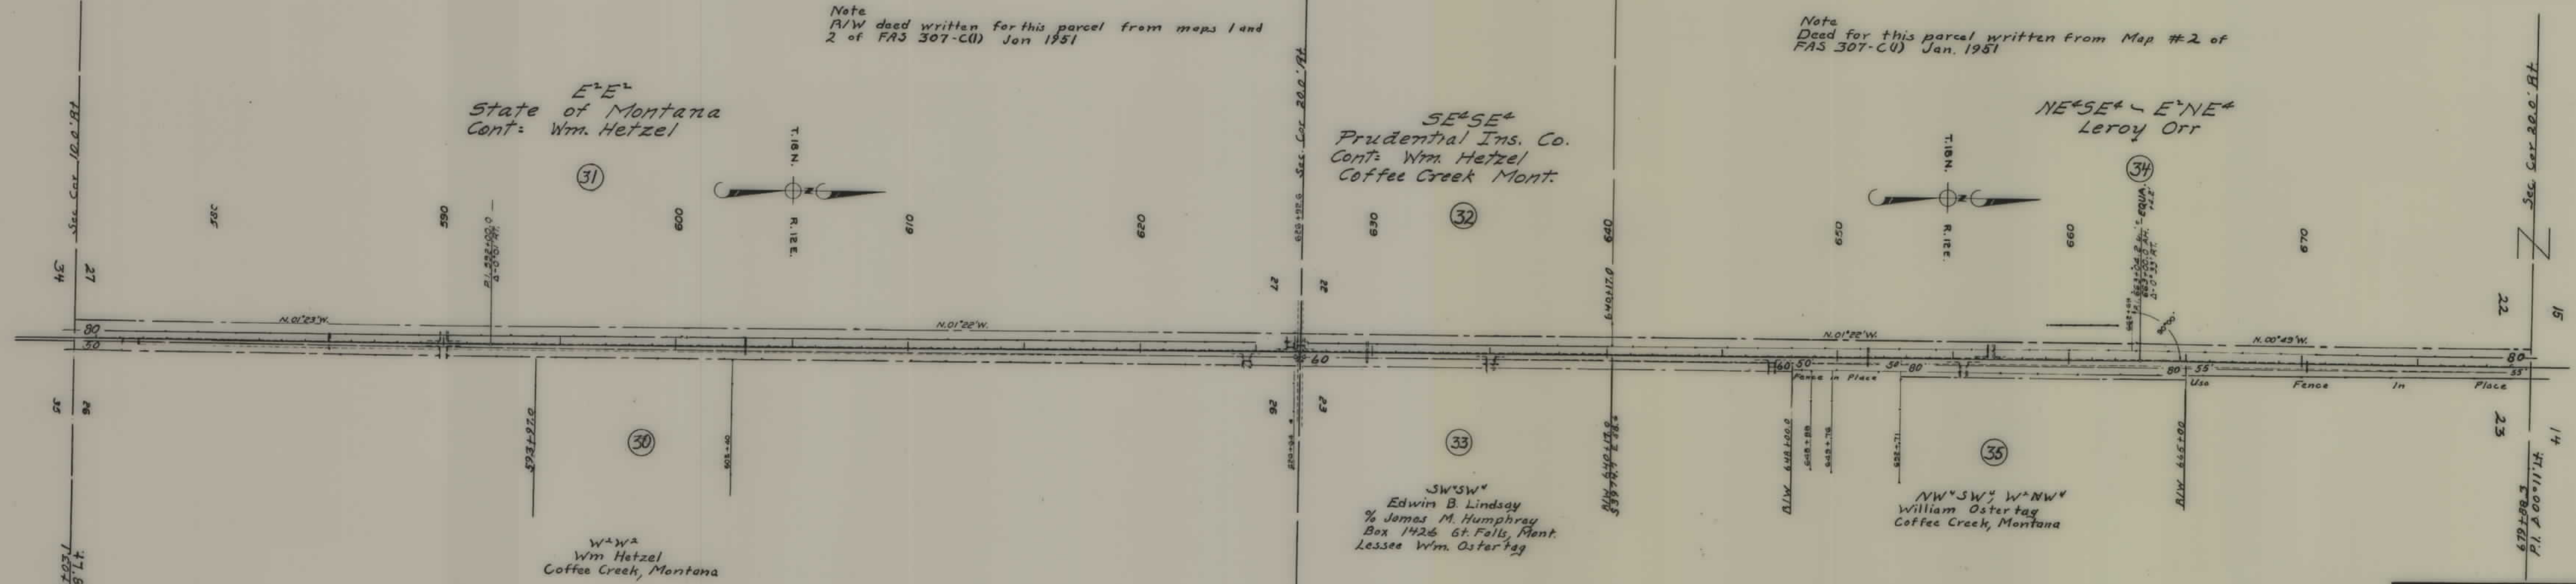

STATE OF MONTANA
STATE HIGHWAY COMMISSION
PLAT SHOWING LAND
REQUIRED FOR RIGHT OF WAY
JUDITH BASIN COUNTY


SCALE 1"= 400' MAP COMPLETED December 1951
DESCRIPTIONS WRITTEN BY L.B. DATE 12-6-51
DESCRIPTIONS CHECKED BY _____ DATE _____
APPROVED BY _____
APPROVED BY _____ R/W ENGINEER

FED. ROAD DIST. NO.	STATE	FED. AID PROJ. NO.	R/W NO.	SHEET NO.	TOTAL SHEETS
1	MONT.	3307 07	3 307(7)	8	9

Note
Deed for this parcel written from maps 2, 3 & 4 of FAS 307 C(1)
Jan 1951

E² South of R.R.
Leroy Orr
Belfry Mont.


E² E²
Leroy Orr

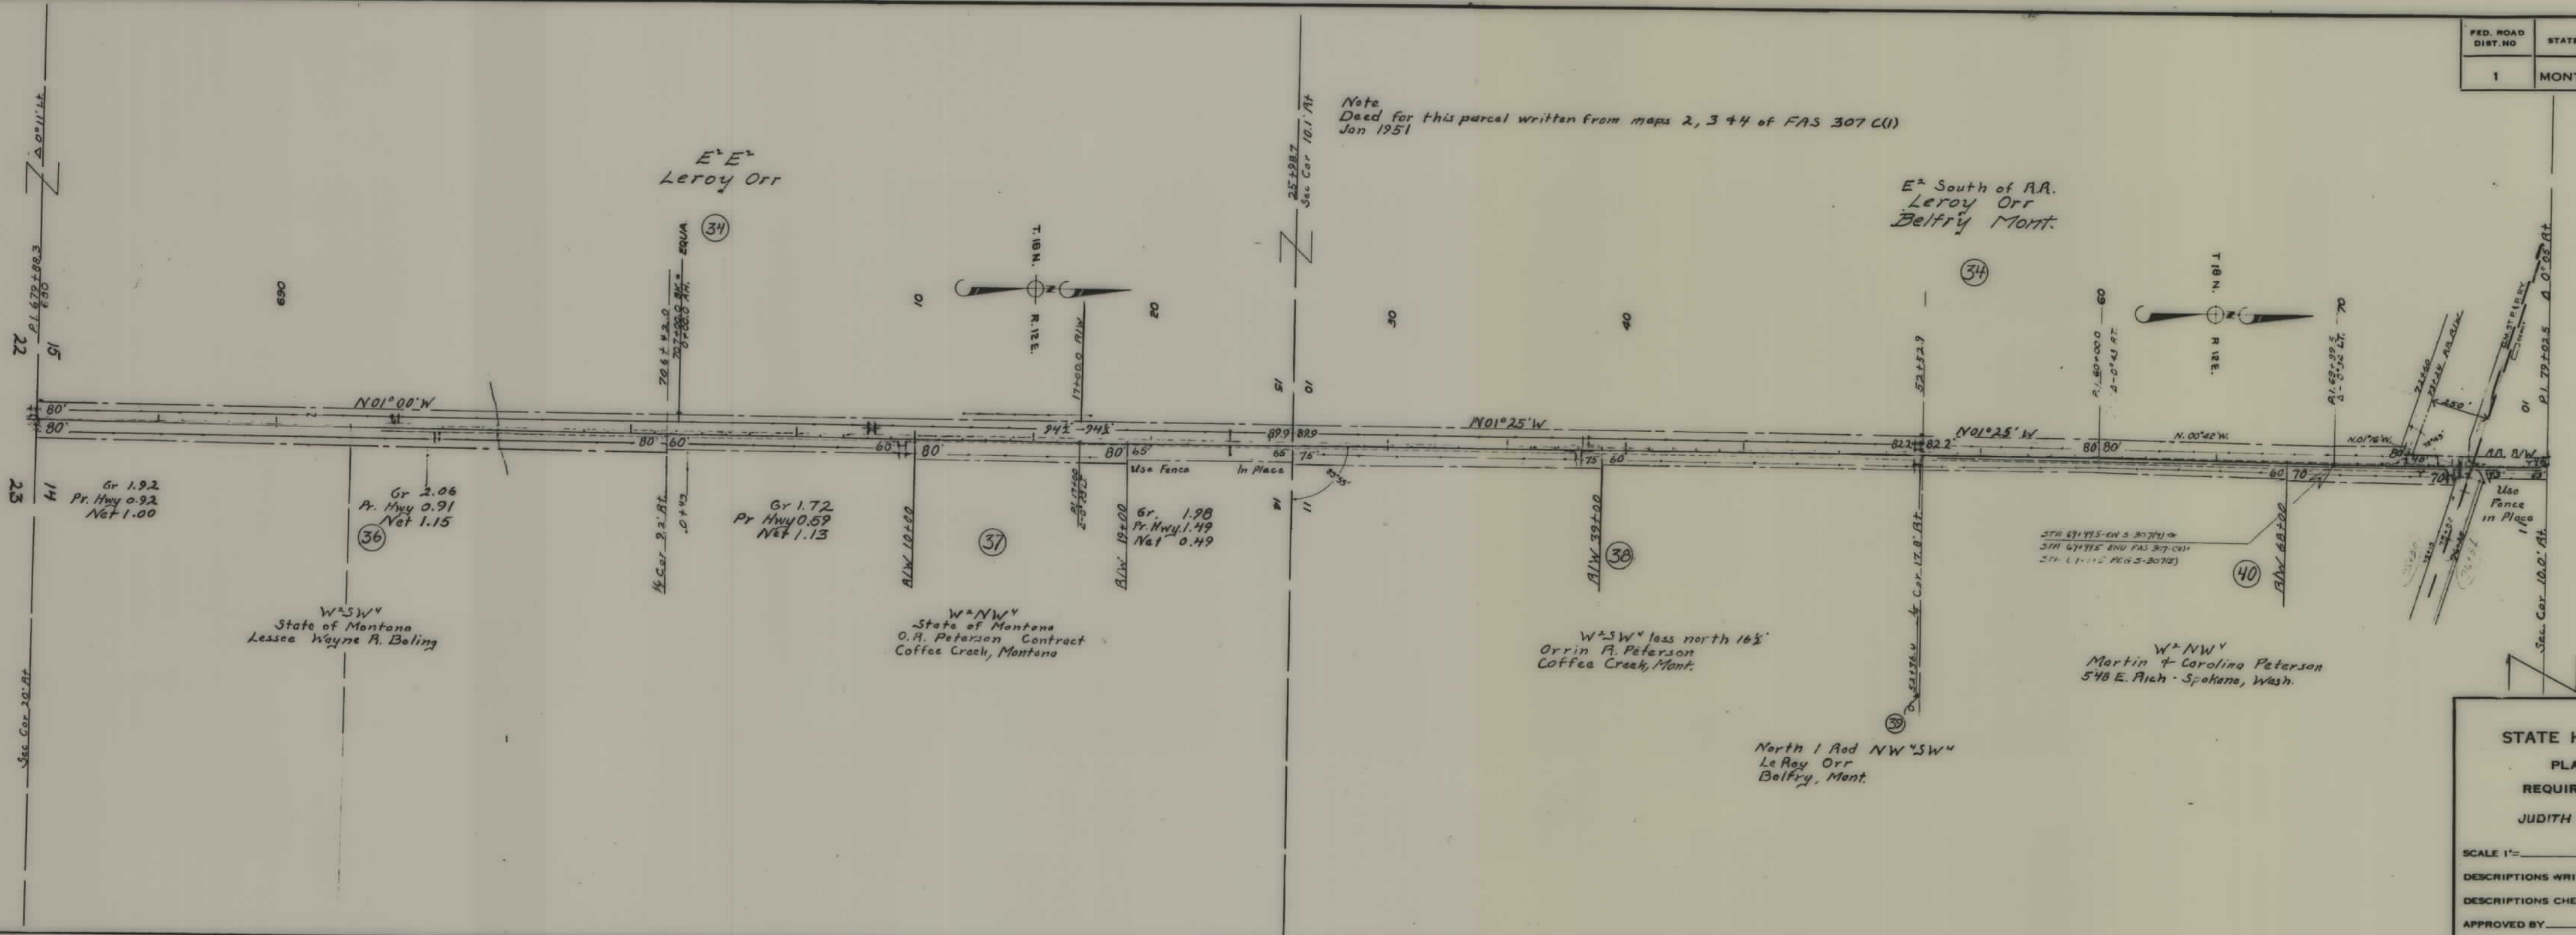

STATE OF MONTANA
STATE HIGHWAY COMMISSION
PLAT SHOWING LAND
REQUIRED FOR RIGHT OF WAY
JUDITH BASIN COUNTY

SCALE 1" = _____ MAP COMPLETED _____
 DESCRIPTIONS WRITTEN BY _____ DATE _____
 DESCRIPTIONS CHECKED BY _____ DATE _____
 APPROVED BY _____
 APPROVED BY _____ R.W. ENGINEER

FED. ROAD DIST. NO.	STATE	FED. AID PROJ. NO.	R/W No.	SHEET No.	TOTAL SHEETS
1	MONT	3307 07	S 307 (7)	9	9

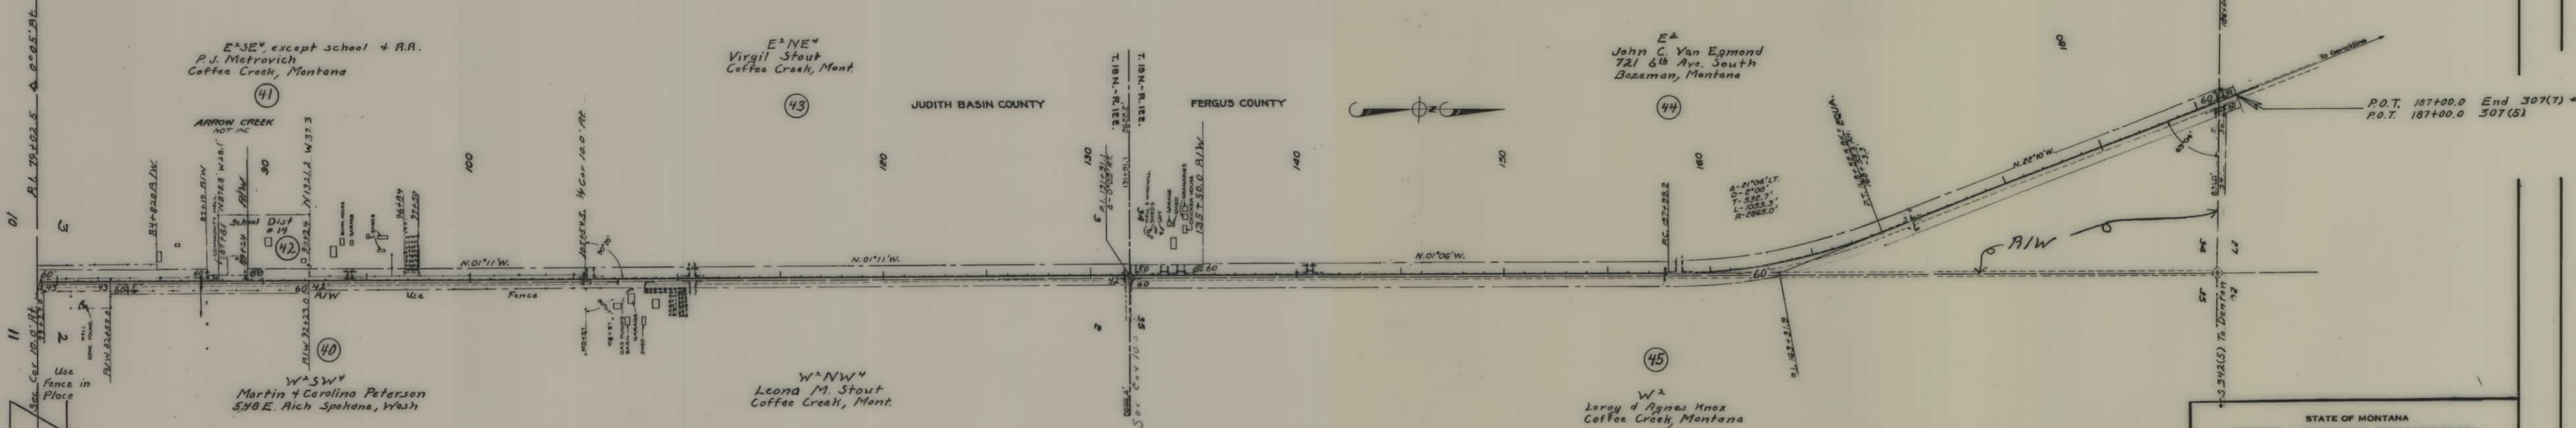

Note: R/W for this parcel secured in 1948 - See map #1 of S 307(5)

STATE OF MONTANA
STATE HIGHWAY COMMISSION
PLAT SHOWING LAND
REQUIRED FOR RIGHT OF WAY
JUDITH BASIN COUNTIES
& FERGUS

SCALE 1"= 400' MAP COMPLETED _____

DESCRIPTIONS WRITTEN BY _____ DATE _____

DESCRIPTIONS CHECKED BY _____ DATE _____

APPROVED BY _____

APPROVED BY _____ R/W ENGINEER