

PLANS
NOT
TO
SCALE

FED. ROAD DIST. NO.	STATE	FED. AID PROJ. NO.	STATE R/W NO.	SHEET NO.	TOTAL SHEETS
1	MONT.	5-307(8)	3307-00	1	2



STATE OF MONTANA
STATE HIGHWAY COMMISSION

PLAT SHOWING LAND
REQUIRED FOR RIGHT OF WAY

FERGUS COUNTY

SCALE 1" = 400' MAP COMPLETED MAY 1948.

DESCRIPTIONS WRITTEN BY _____ DATE _____


DESCRIPTIONS CHECKED BY _____ DATE _____

APPROVED BY _____ PLANS DEPT.

APPROVED BY _____ R/W ENGINEER

S 307(8) SHT 1 OF 2

FED. ROAD DIST. NO.	STATE	FED. AID PROJ. NO.	STATE PROJ. NO.	SHEET NO.	TOTAL SHEETS
1	MONT.	307(8)	3307-08	2	2

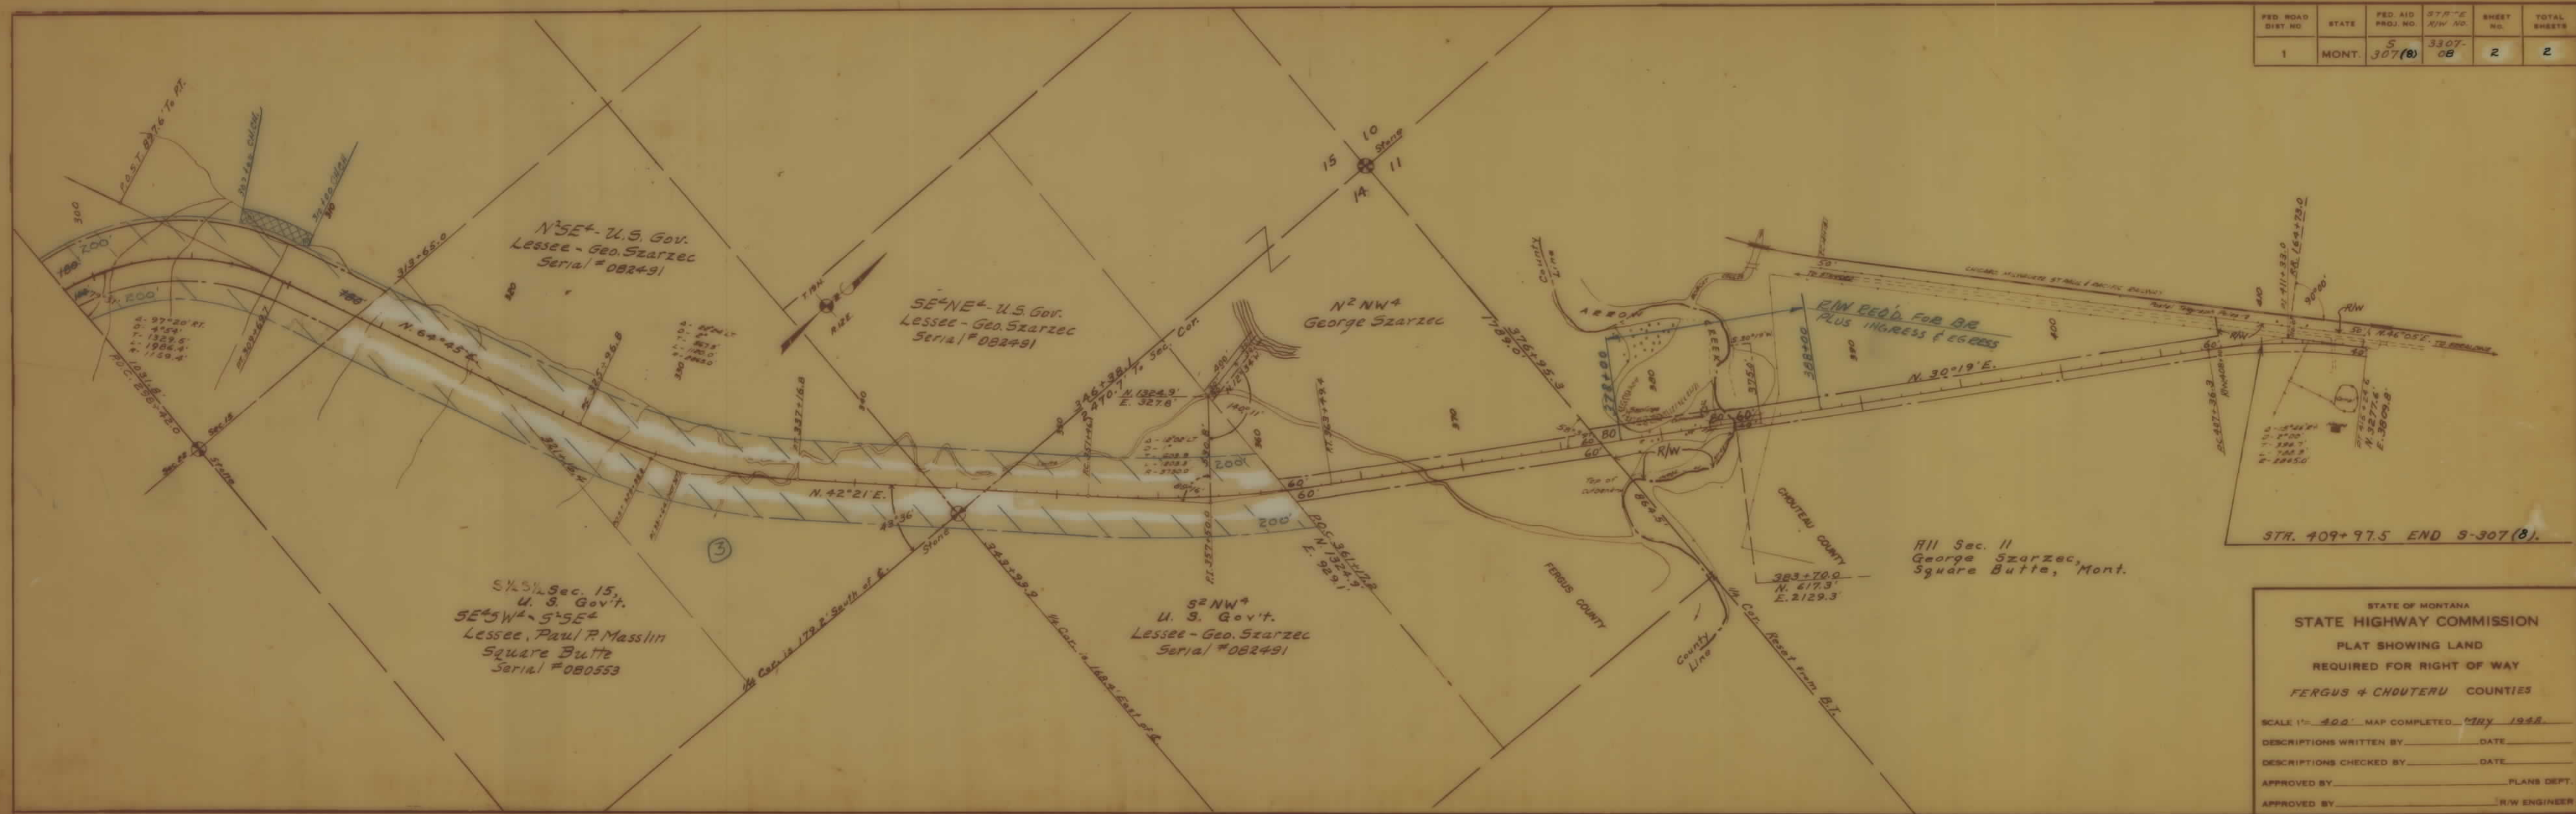

STATE OF MONTANA
STATE HIGHWAY COMMISSION
PLAT SHOWING LAND
REQUIRED FOR RIGHT OF WAY
FERGUS & CHOUTEAU COUNTIES

SCALE 1" = 400' MAP COMPLETED MAY 1958
 DESCRIPTIONS WRITTEN BY _____ DATE _____
 DESCRIPTIONS CHECKED BY _____ DATE _____
 APPROVED BY _____ PLANS DEPT.
 APPROVED BY _____ R/W ENGINEER

S 307(8) SHT 2 OF 2