


PLANS
NOT
TO
SCALE


FED. ROAD DIST. NO.	STATE	FED. AID PROJ. NO.	FISCAL YEAR	SHEET NO.	TOTAL SHEETS
1	MONT.	309(3)	3309-03	1	3

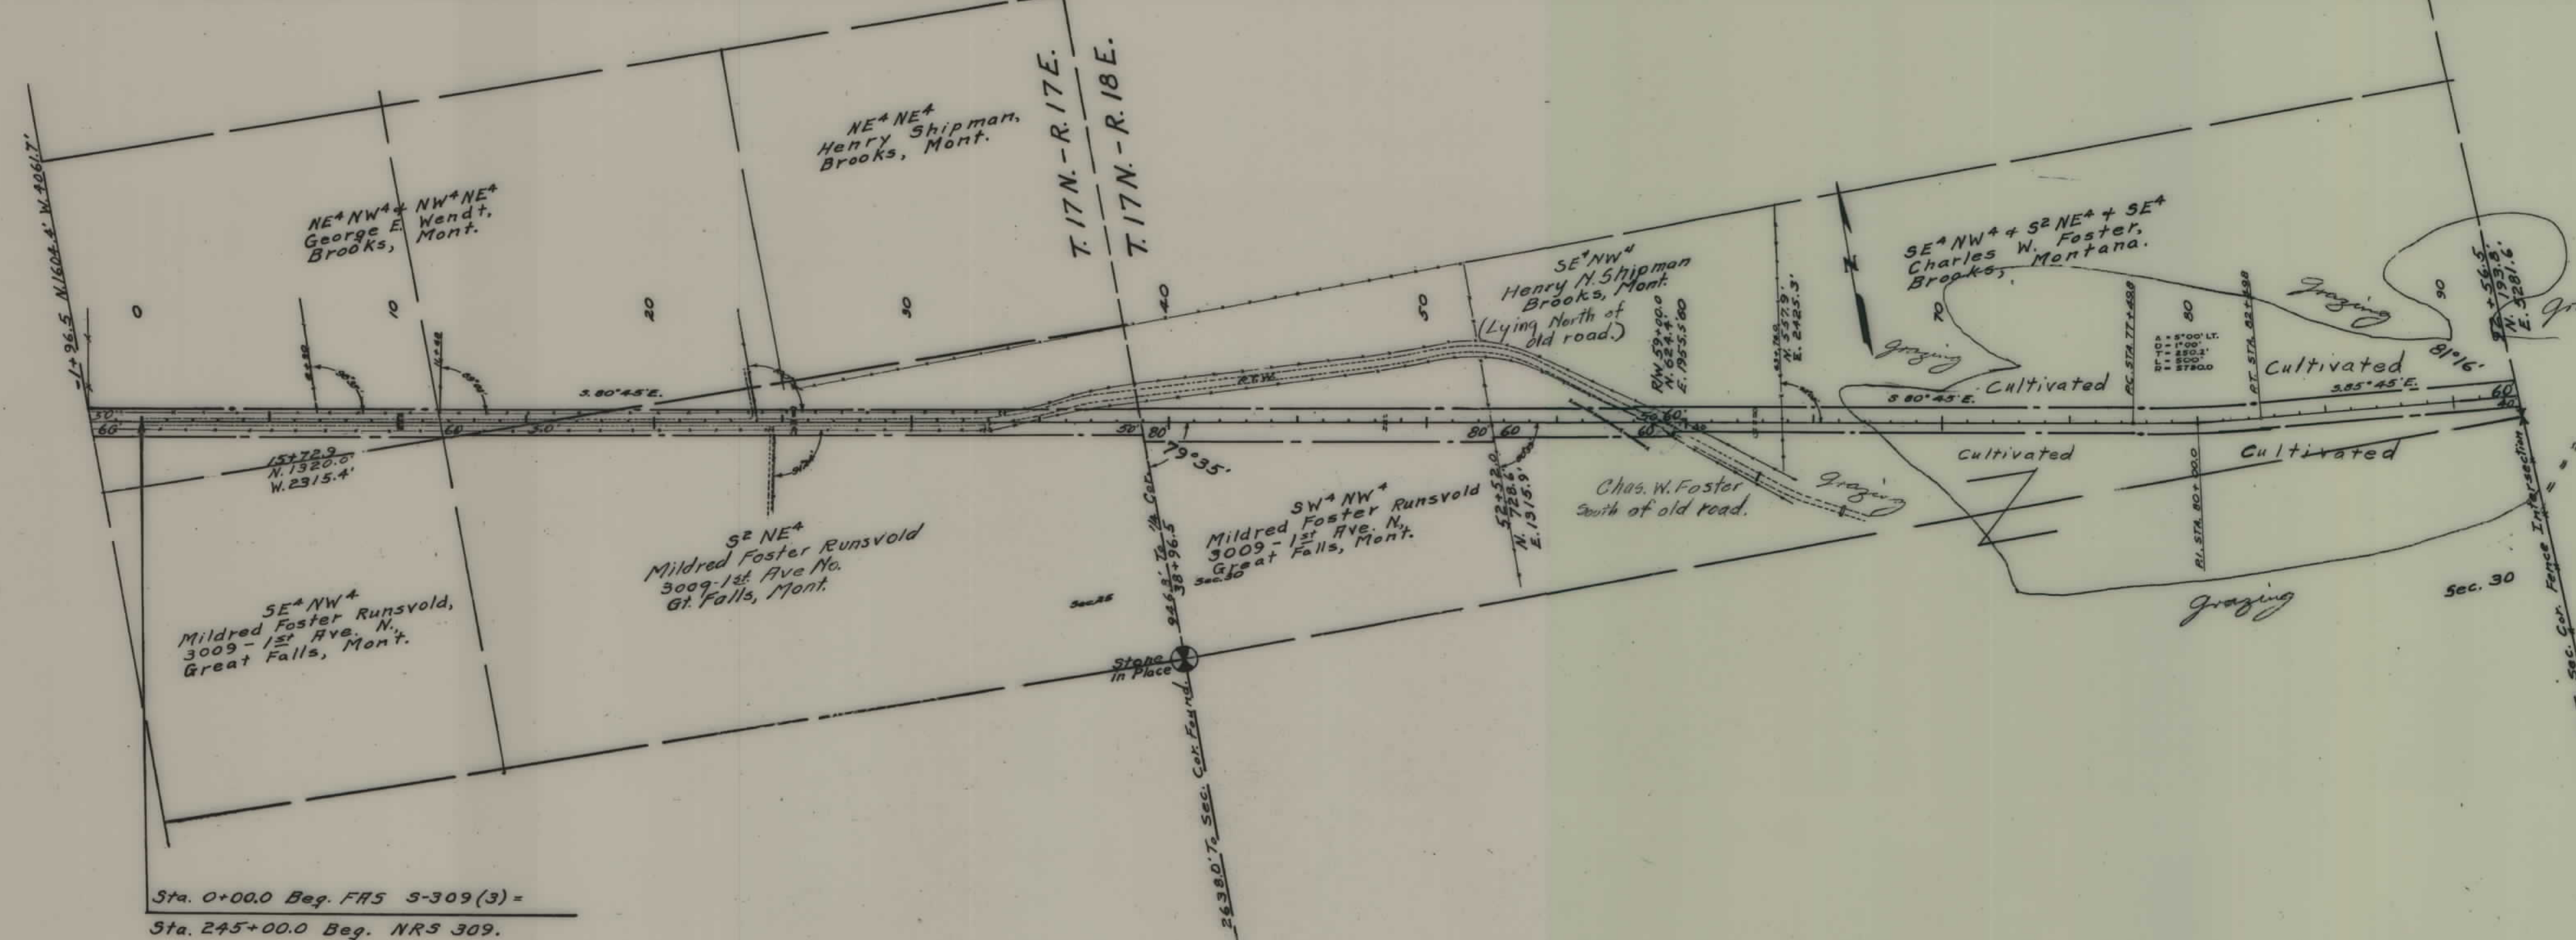

STATE OF MONTANA
STATE HIGHWAY COMMISSION
PLAT SHOWING LAND
REQUIRED FOR RIGHT OF WAY
FERGUS COUNTY

SCALE 1" = 400' MAP COMPLETED July 1947
DESCRIPTIONS WRITTEN BY M.R.C. DATE 8-12-47
DESCRIPTIONS CHECKED BY J.P.P. DATE 8-13-47
APPROVED BY _____ PLANS DEPT.
APPROVED BY _____ R/W ENGINEER

FED. ROAD DIST. NO.	STATE	FED. AID PROJ. NO.	FISCAL YEAR	SHEET NO.	TOTAL SHEETS
1	MONT.	5 309 (3)	3309-03	3	3

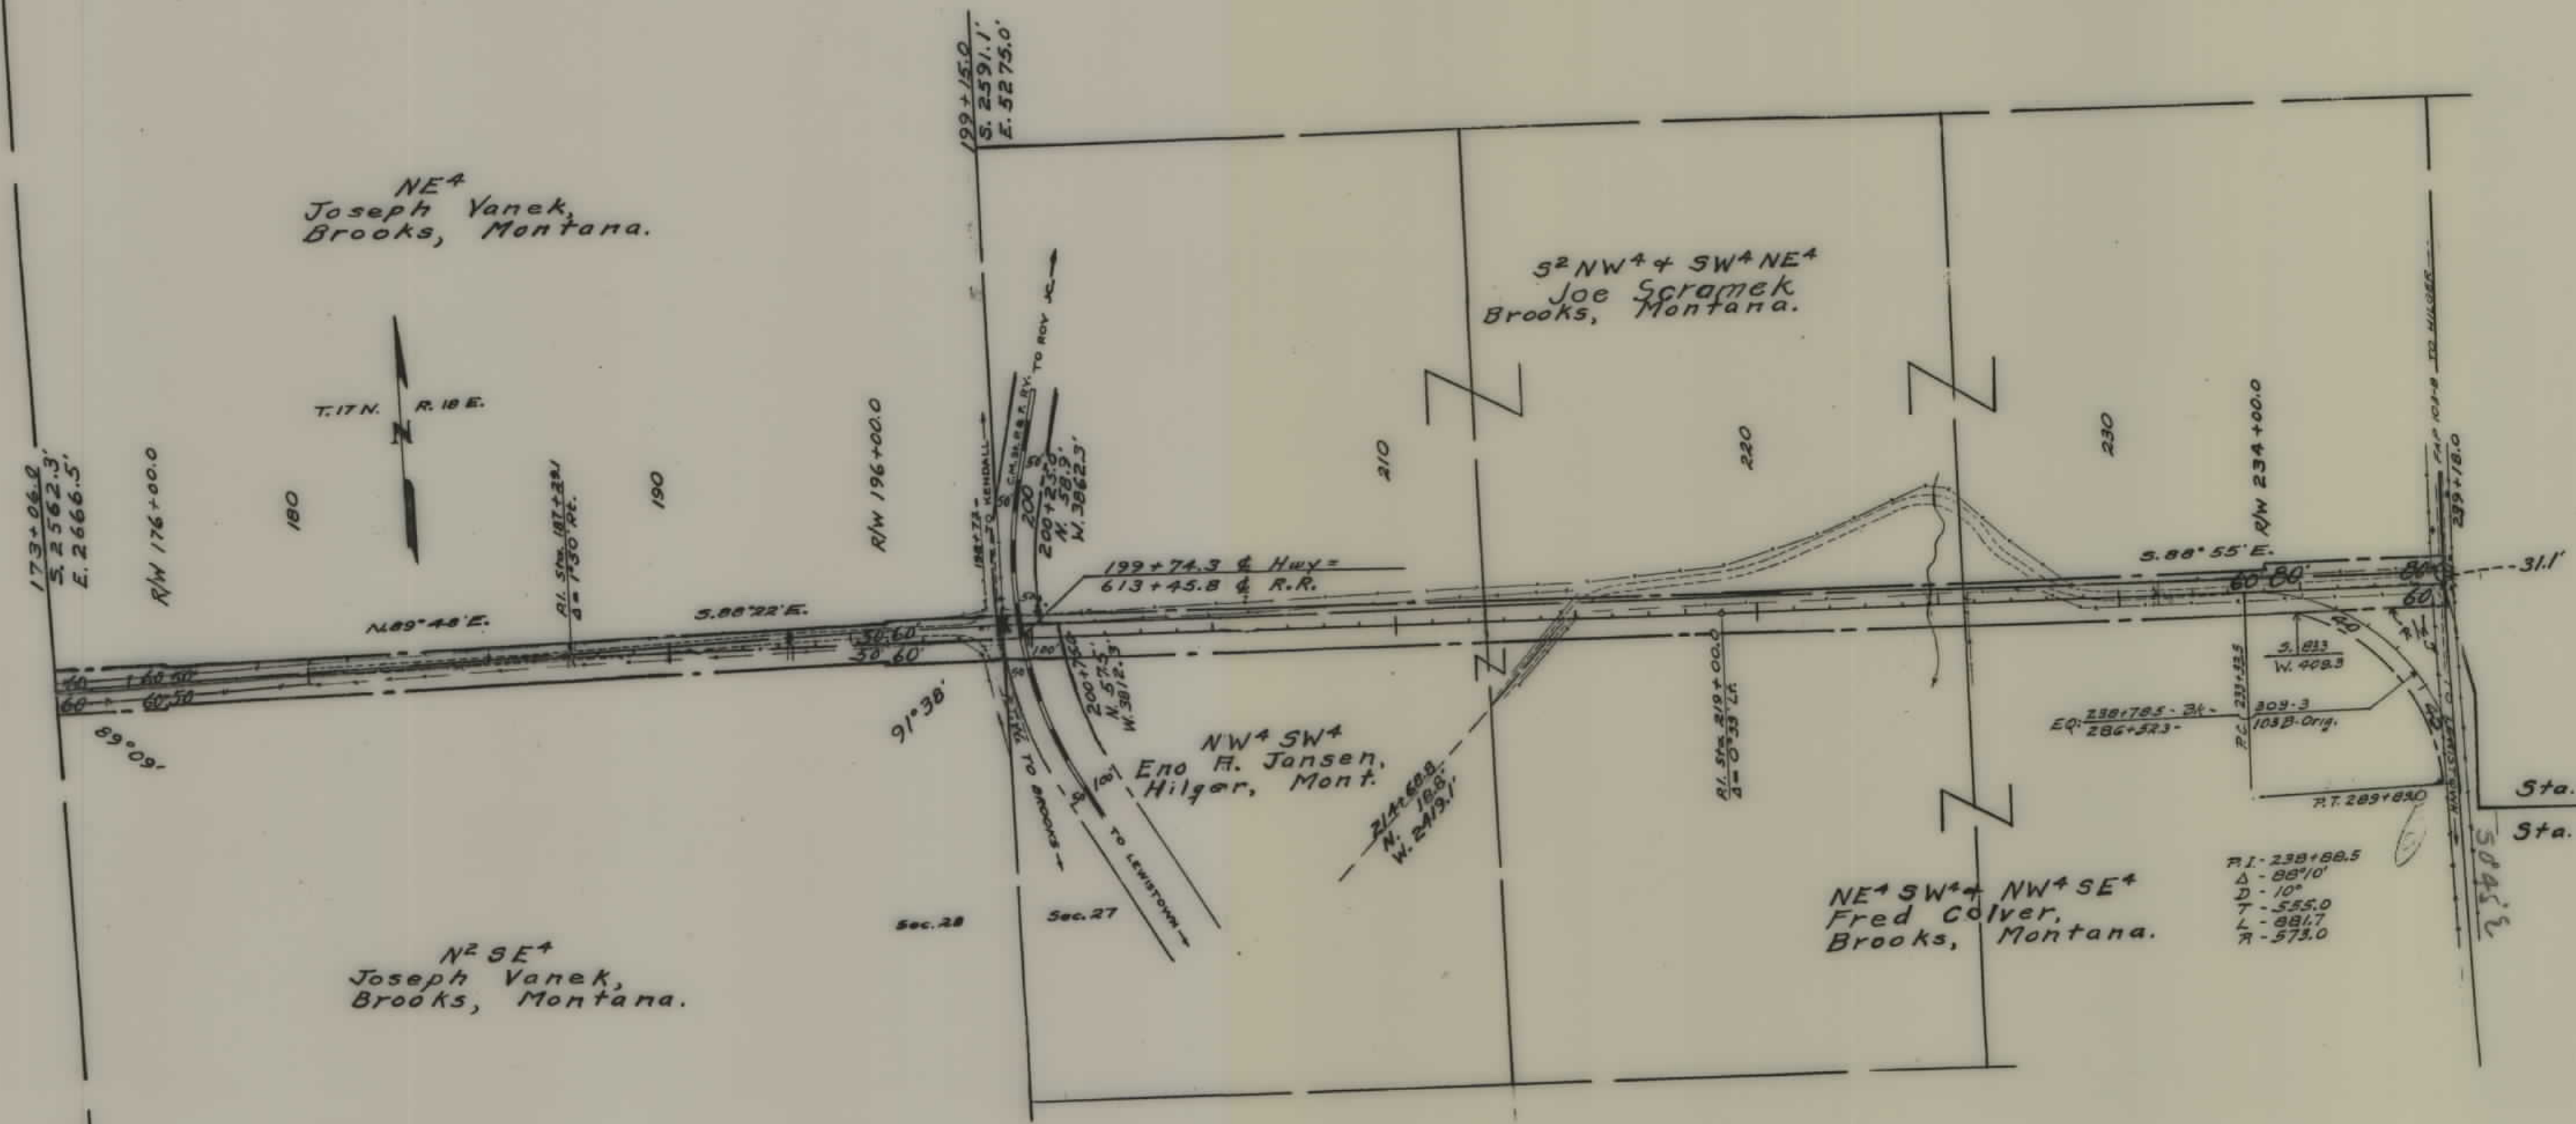

STATE OF MONTANA
STATE HIGHWAY COMMISSION
PLAT SHOWING LAND
REQUIRED FOR RIGHT OF WAY
FERGUS COUNTY

SCALE 1"= 400' MAP COMPLETED July 1947.

DESCRIPTIONS WRITTEN BY M.R.C. DATE 8-16-47

DESCRIPTIONS CHECKED BY E.O.P. DATE 8-19-47

APPROVED BY _____ PLANS DEPT.

APPROVED BY _____ R/W ENGINEER