

PLANS
NOT
TO
SCALE

FED. ROAD DIST. NO.	STATE	FED. AID PROJ. NO.	STATE R/W NO.	SHEET NO.	TOTAL SHEETS
1	MONT.	S-310(3)	3310-03	1	4

PORTION OF SW⁴SE⁴-1.68A.
Janet Annie Campbell,
Pendroy, Mont.

SE⁴
Genevieve Sprinkle
Pendroy, Mont.

S²SW⁴
Vernon Engstrand
Pendroy, Mont.

S²SE⁴
Frank Wenzel
Valier, Mont.

S²S²
Frank Wenzel
Valier, Mont.

NW⁴NE⁴
Donald + Weldon Swanson,
Pendroy, Mont.

E²NE⁴
Mary J. Shawver et. al.
301 West Armour
Kansas City Mo.

W²NW⁴
Mary J. Shawver et. al.
301 West Armour
Kansas City, Mo.


E²NW⁴
G. H. Sprinkle
Pendroy, Mont.

N²NE⁴
Frank Wenzel
Valier, Mont.

NW⁴
Frank Wenzel
Valier, Mont.

STATE OF MONTANA
STATE HIGHWAY COMMISSION
PLAT SHOWING LAND
REQUIRED FOR RIGHT OF WAY
TETON COUNTY
SCALE 1"= 400' MAP COMPLETED MAR. 1948.
DESCRIPTIONS WRITTEN BY TOP DATE 3-7-48
DESCRIPTIONS CHECKED BY W.B. DATE "
APPROVED BY _____ PLANS DEPT.
APPROVED BY _____ R/W ENGINEER


FED. ROAD DIST. NO.	STATE	FED. AID PROJ. NO.	STATE R/W NO.	SHEET NO.	TOTAL SHEETS
1	MONT.	8-310 (3)	3310-03	2	4

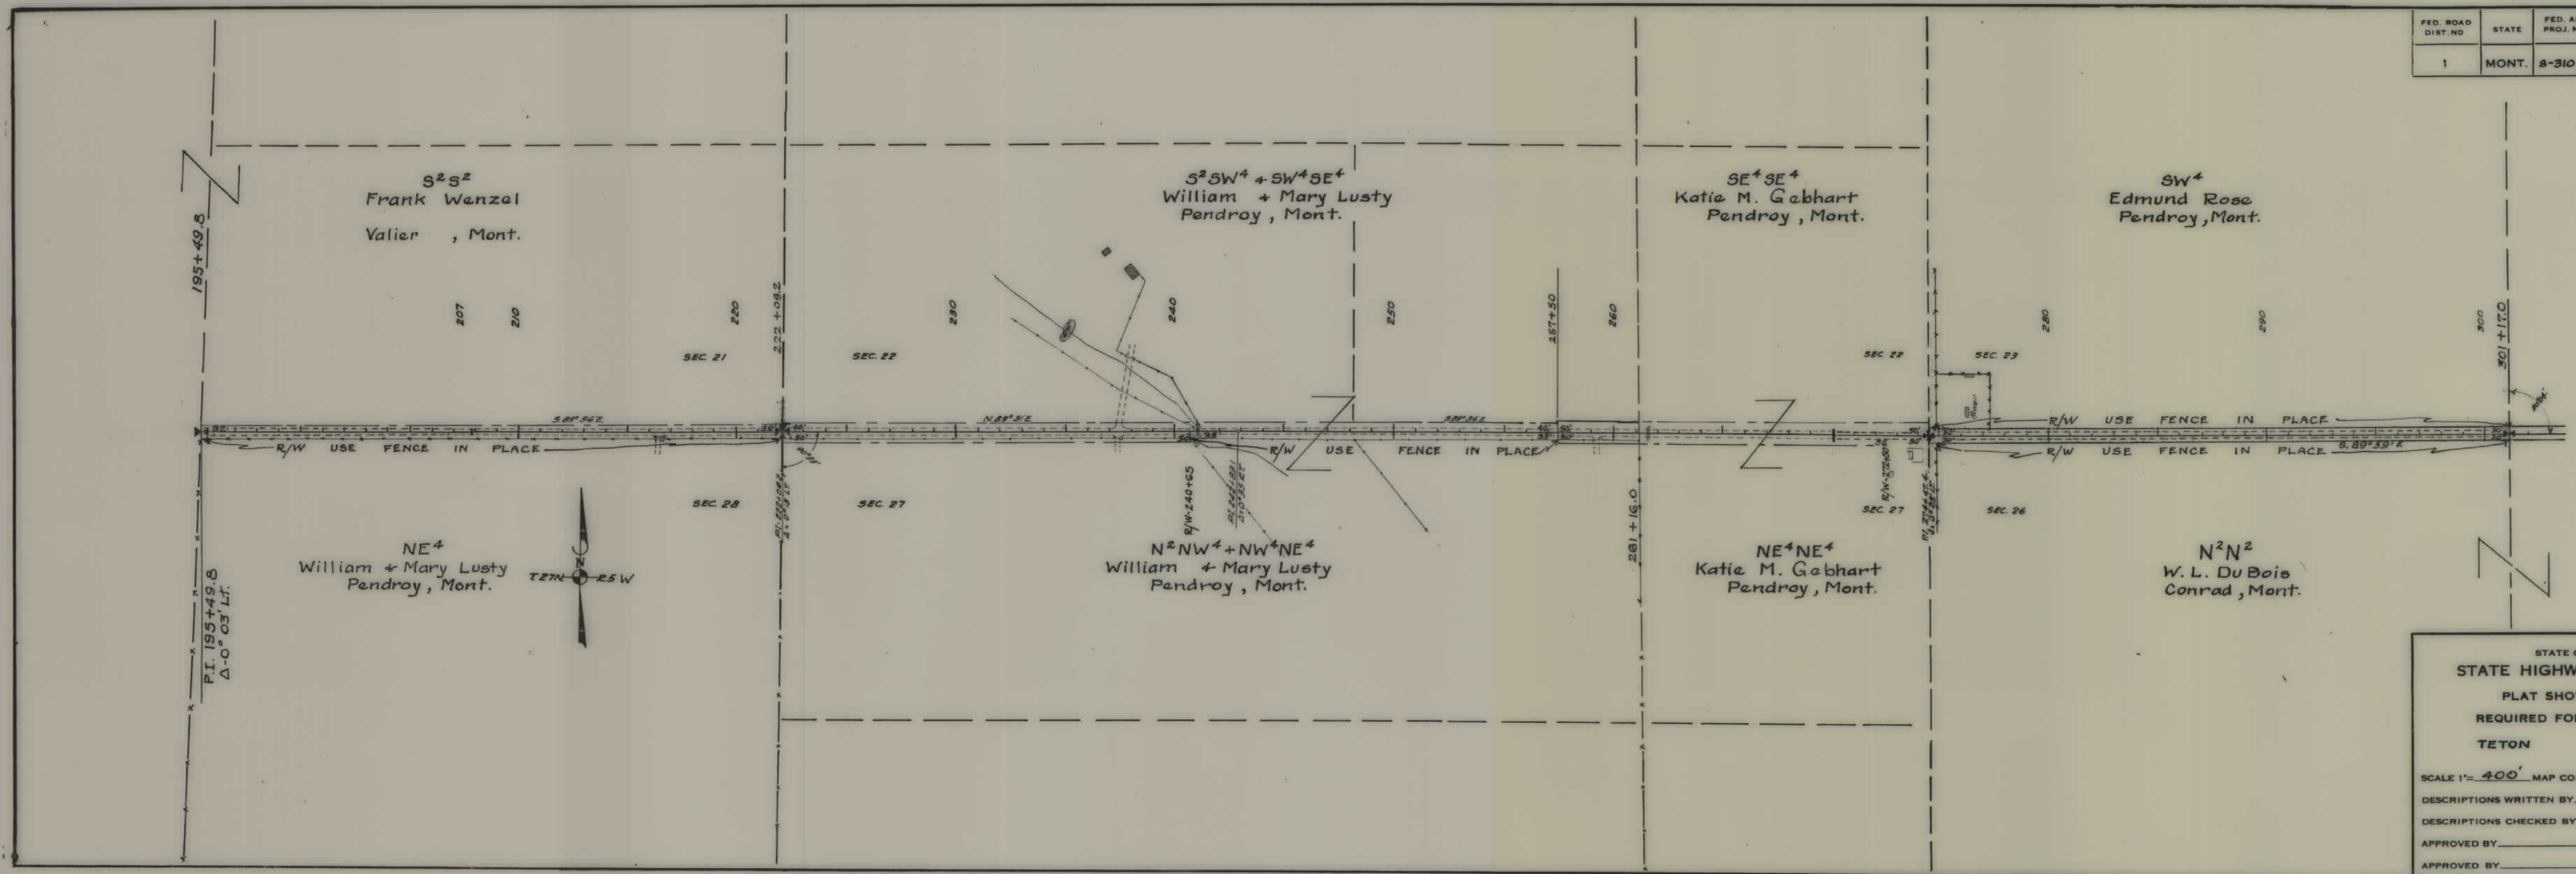

STATE OF MONTANA
STATE HIGHWAY COMMISSION
PLAT SHOWING LAND
REQUIRED FOR RIGHT OF WAY
TETON COUNTY


SCALE 1" = 400' MAP COMPLETED MAR. 1948.
DESCRIPTIONS WRITTEN BY TOP DATE 3-7-48
DESCRIPTIONS CHECKED BY M.B. DATE "
APPROVED BY _____ PLANS DEPT.
APPROVED BY _____ R/W ENGINEER

FED. ROAD DIST. NO	STATE	FED. AID PROJ. NO.	STATE R/W NO.	SHEET No.	TOTAL SHEET
1	MONT.	3-310(3)	3310-03	3	4

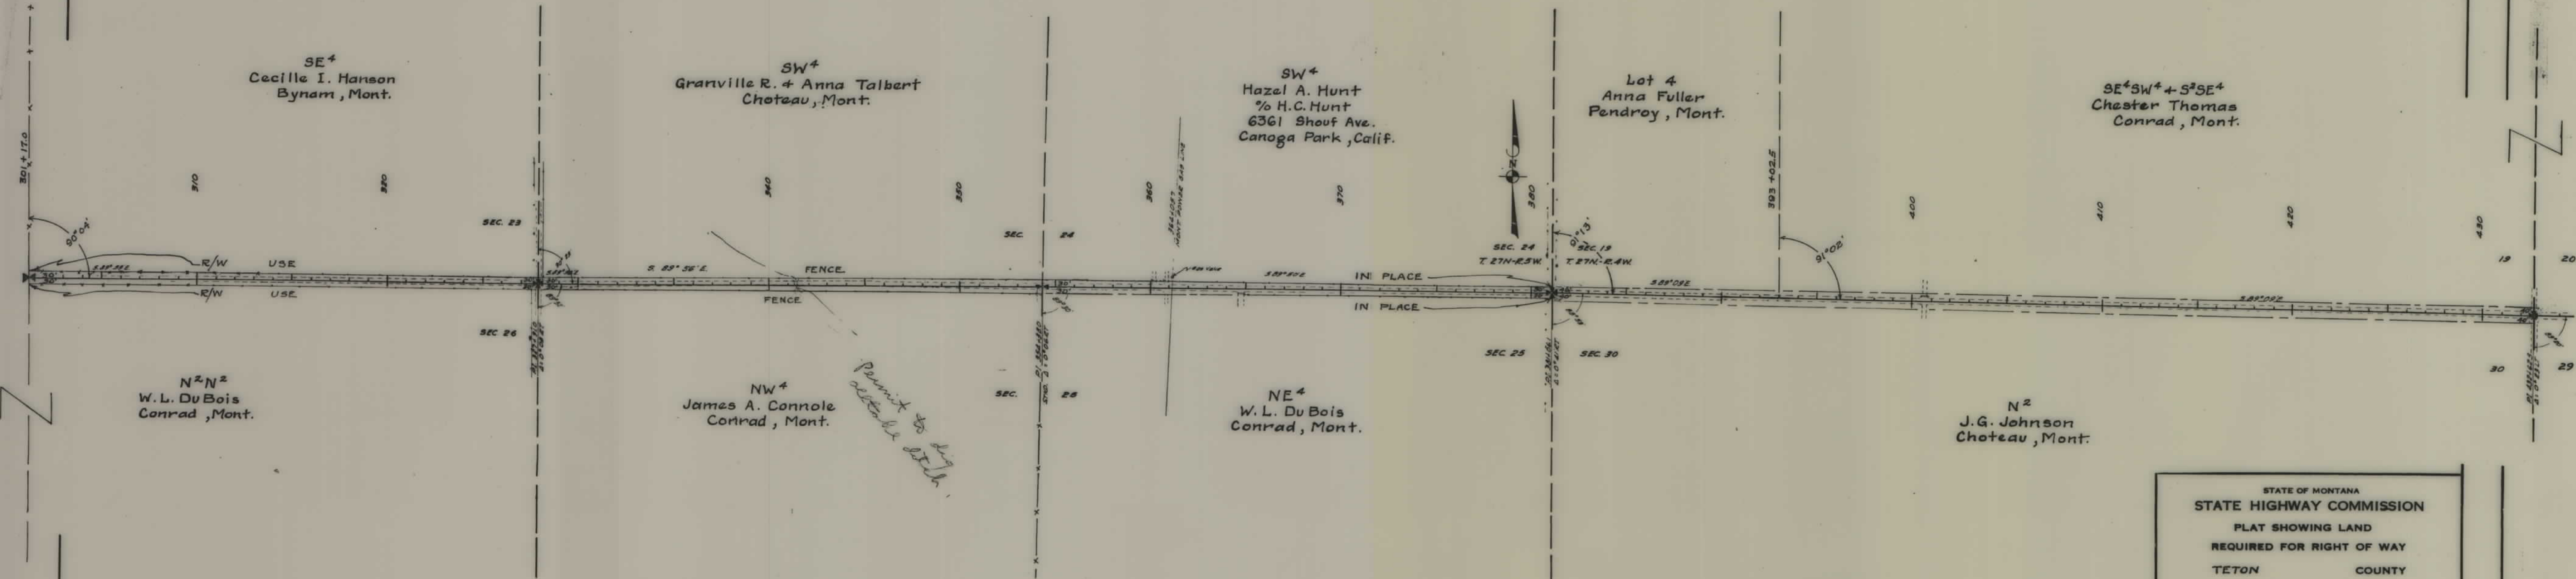

STATE OF MONTANA
STATE HIGHWAY COMMISSION
PLAT SHOWING LAND
REQUIRED FOR RIGHT OF WAY
TETON COUNTY

SCALE 1" = 400' MAP COMPLETED MAR. 1948.
DESCRIPTIONS WRITTEN BY EOP DATE 3-9-48
DESCRIPTIONS CHECKED BY W.B. DATE "
APPROVED BY _____ PLANS DEPT.
APPROVED BY _____ R/W ENGINEER

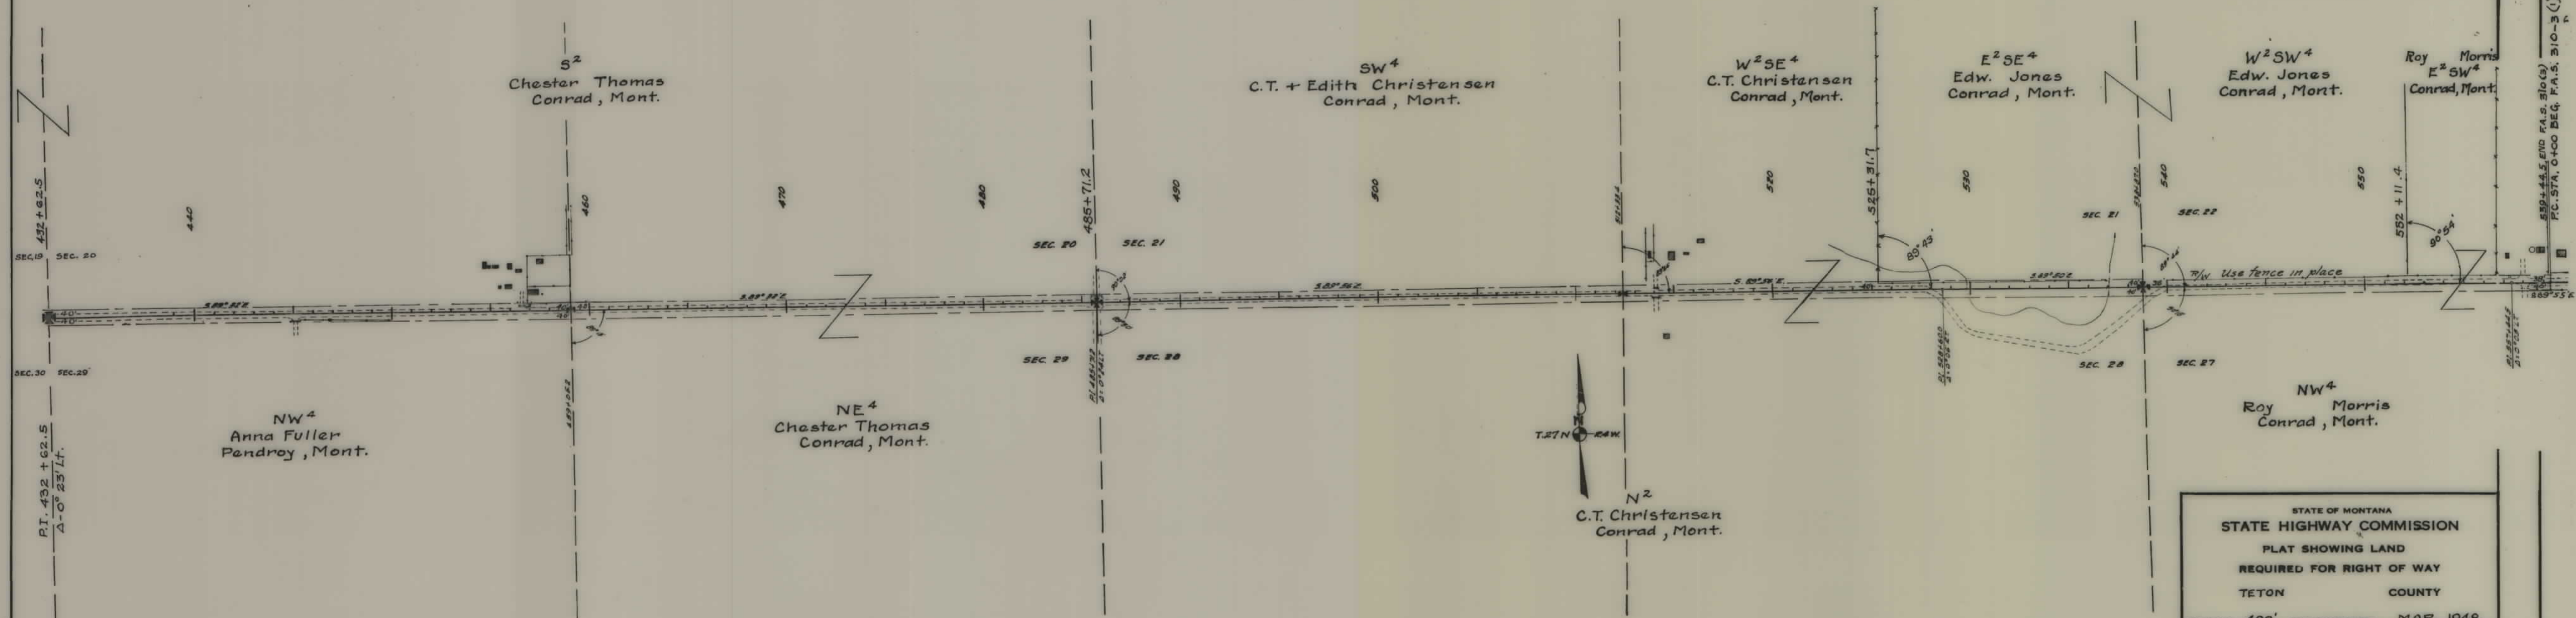

FED. ROAD DIST. NO.	STATE	FED. AID PROJ. NO.	STATE R/W NO.	SHEET NO.	TOTAL SHEETS
1	MONT.	S-310 (3)	3310-03	4	4

STATE OF MONTANA
STATE HIGHWAY COMMISSION
PLAT SHOWING LAND
REQUIRED FOR RIGHT OF WAY
TETON COUNTY

SCALE 1"= 400' MAP COMPLETED MAR. 1948.
DESCRIPTIONS WRITTEN BY EDP DATE 3-9-48
DESCRIPTIONS CHECKED BY _____ DATE _____
APPROVED BY _____ PLANS DEPT.
APPROVED BY _____ R/W ENGINEER

539+44.5 END F.A.S. 310(3)
P.C. STA. 0+00 BEG. F.A.S. 310-3 (1)