


PLANS
NOT
TO
SCALE

FED. ROAD DIST. NO.	STATE	FED. AID PROJECT NUMBERS		STATE NO.	SHEET NO.	TOTAL SHEETS
		CONST. NO.	R/W NO.			
8	MONT.		S-310 (7)	3310-07	I	II

STATE OF MONTANA

STATE HIGHWAY COMMISSION

PENDROY-EAST

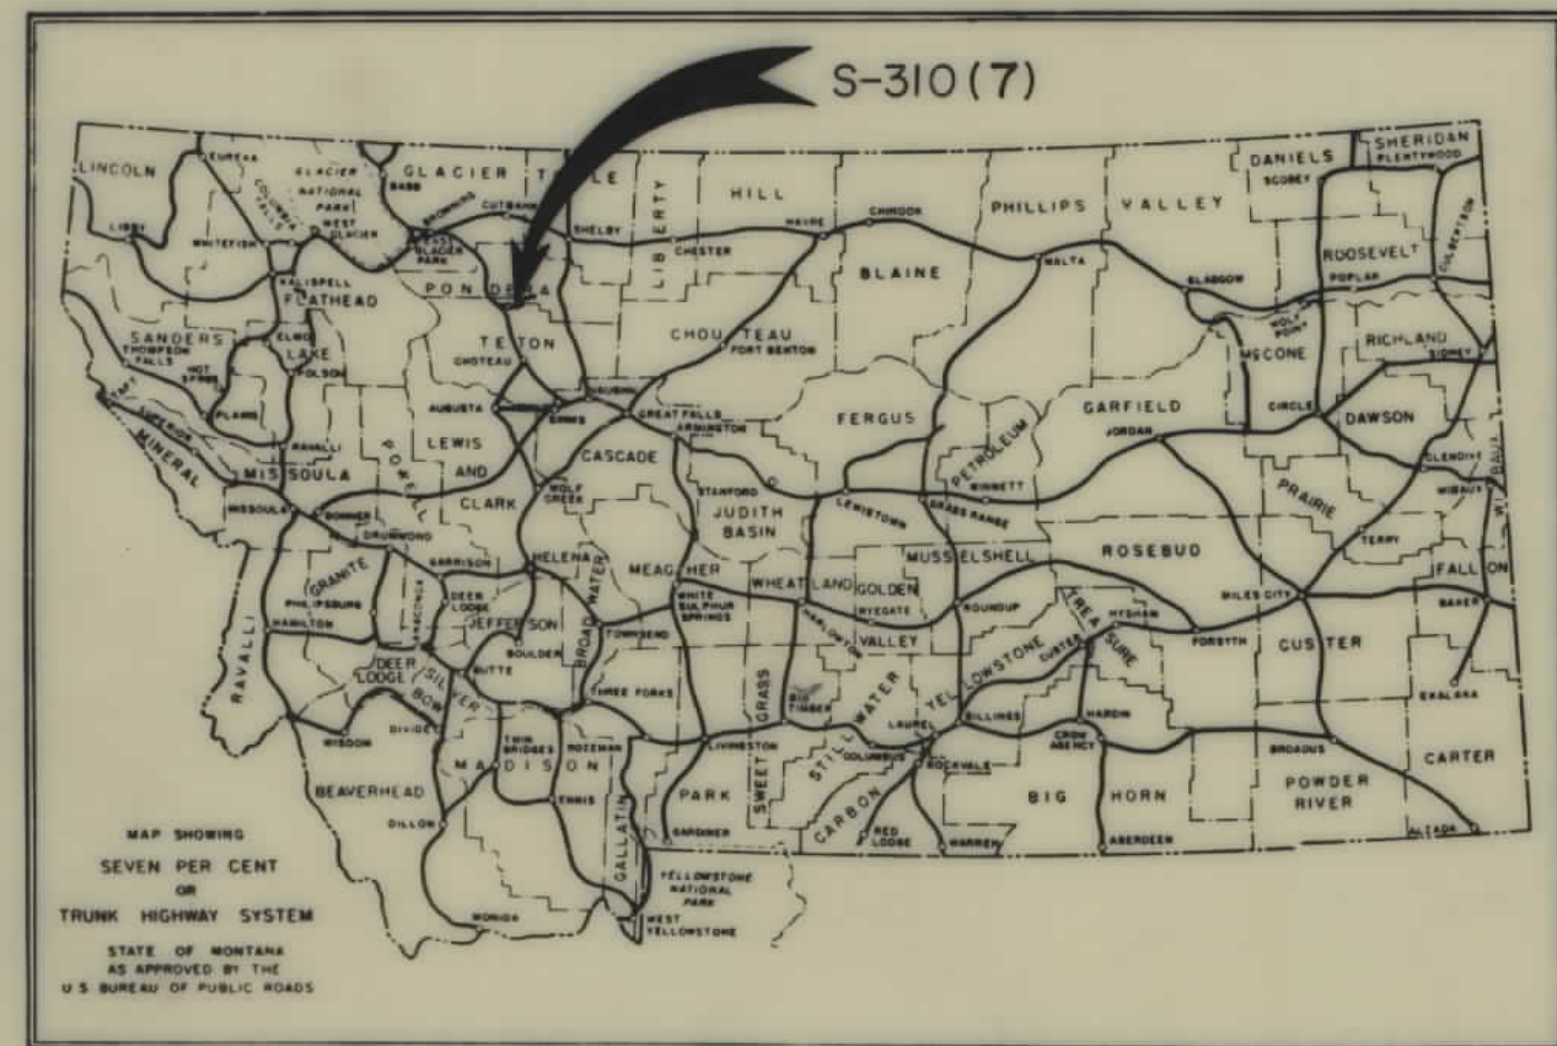


RIGHT OF WAY PLAN OF

FEDERAL AID PROJECT NO. S-310 (7) R/W
S-310 () CONST.

PENDROY-EAST


CONVENTIONAL SIGNS

STATE AND NATIONAL LINE.....	-----
COUNTY LINE.....	-----
CITY, VILLAGE OR BOROUGH LINE.....	-----
TOWNSHIP LINE.....	-----
SECTION LINE.....	-----
RESERVATION LINE.....	-----
FENCE LINE.....	-----
GUARD RAIL.....	-----
OWNERSHIP BOUNDARY.....	-----
RIGHT OF WAY LINE.....	-----
RIGHT OF WAY LINE FENCED.....	-----
TRAVELED WAY.....	-----
RAILROADS.....	-----
RETAINING WALLS.....	-----
BASE OR SURVEY LINE.....	-----
LEVEE.....	-----
CULVERTS IN PLACE (PLAN).....	-----
NEW CULVERTS (PLAN).....	-----
NEW CULVERTS (PROFILE).....	-----
TROLLEY POLE.....	-----
POWER POLE.....	-----
TELEPHONE OR TELEGRAPH POLE.....	-----
MARSH.....	-----
DITCH.....	-----
RIPRAP.....	-----
BRIDGE.....	-----
SECTION CORNER.....	FOUND UNFOUND
1/4 SECTION CORNER.....	FOUND UNFOUND
1/16 CORNER.....	FOUND UNFOUND
CENTER OF SECTION.....	FOUND UNFOUND
CONTROL OF ACCESS WITH FENCE.....	-----
CONTROL OF ACCESS WITHOUT FENCE.....	-----
PARCEL NUMBER.....	-----
CATTLE GUARD.....	-----
GATE IN FENCE.....	-----
CONSTRUCTION LIMITS.....	CUT FILL

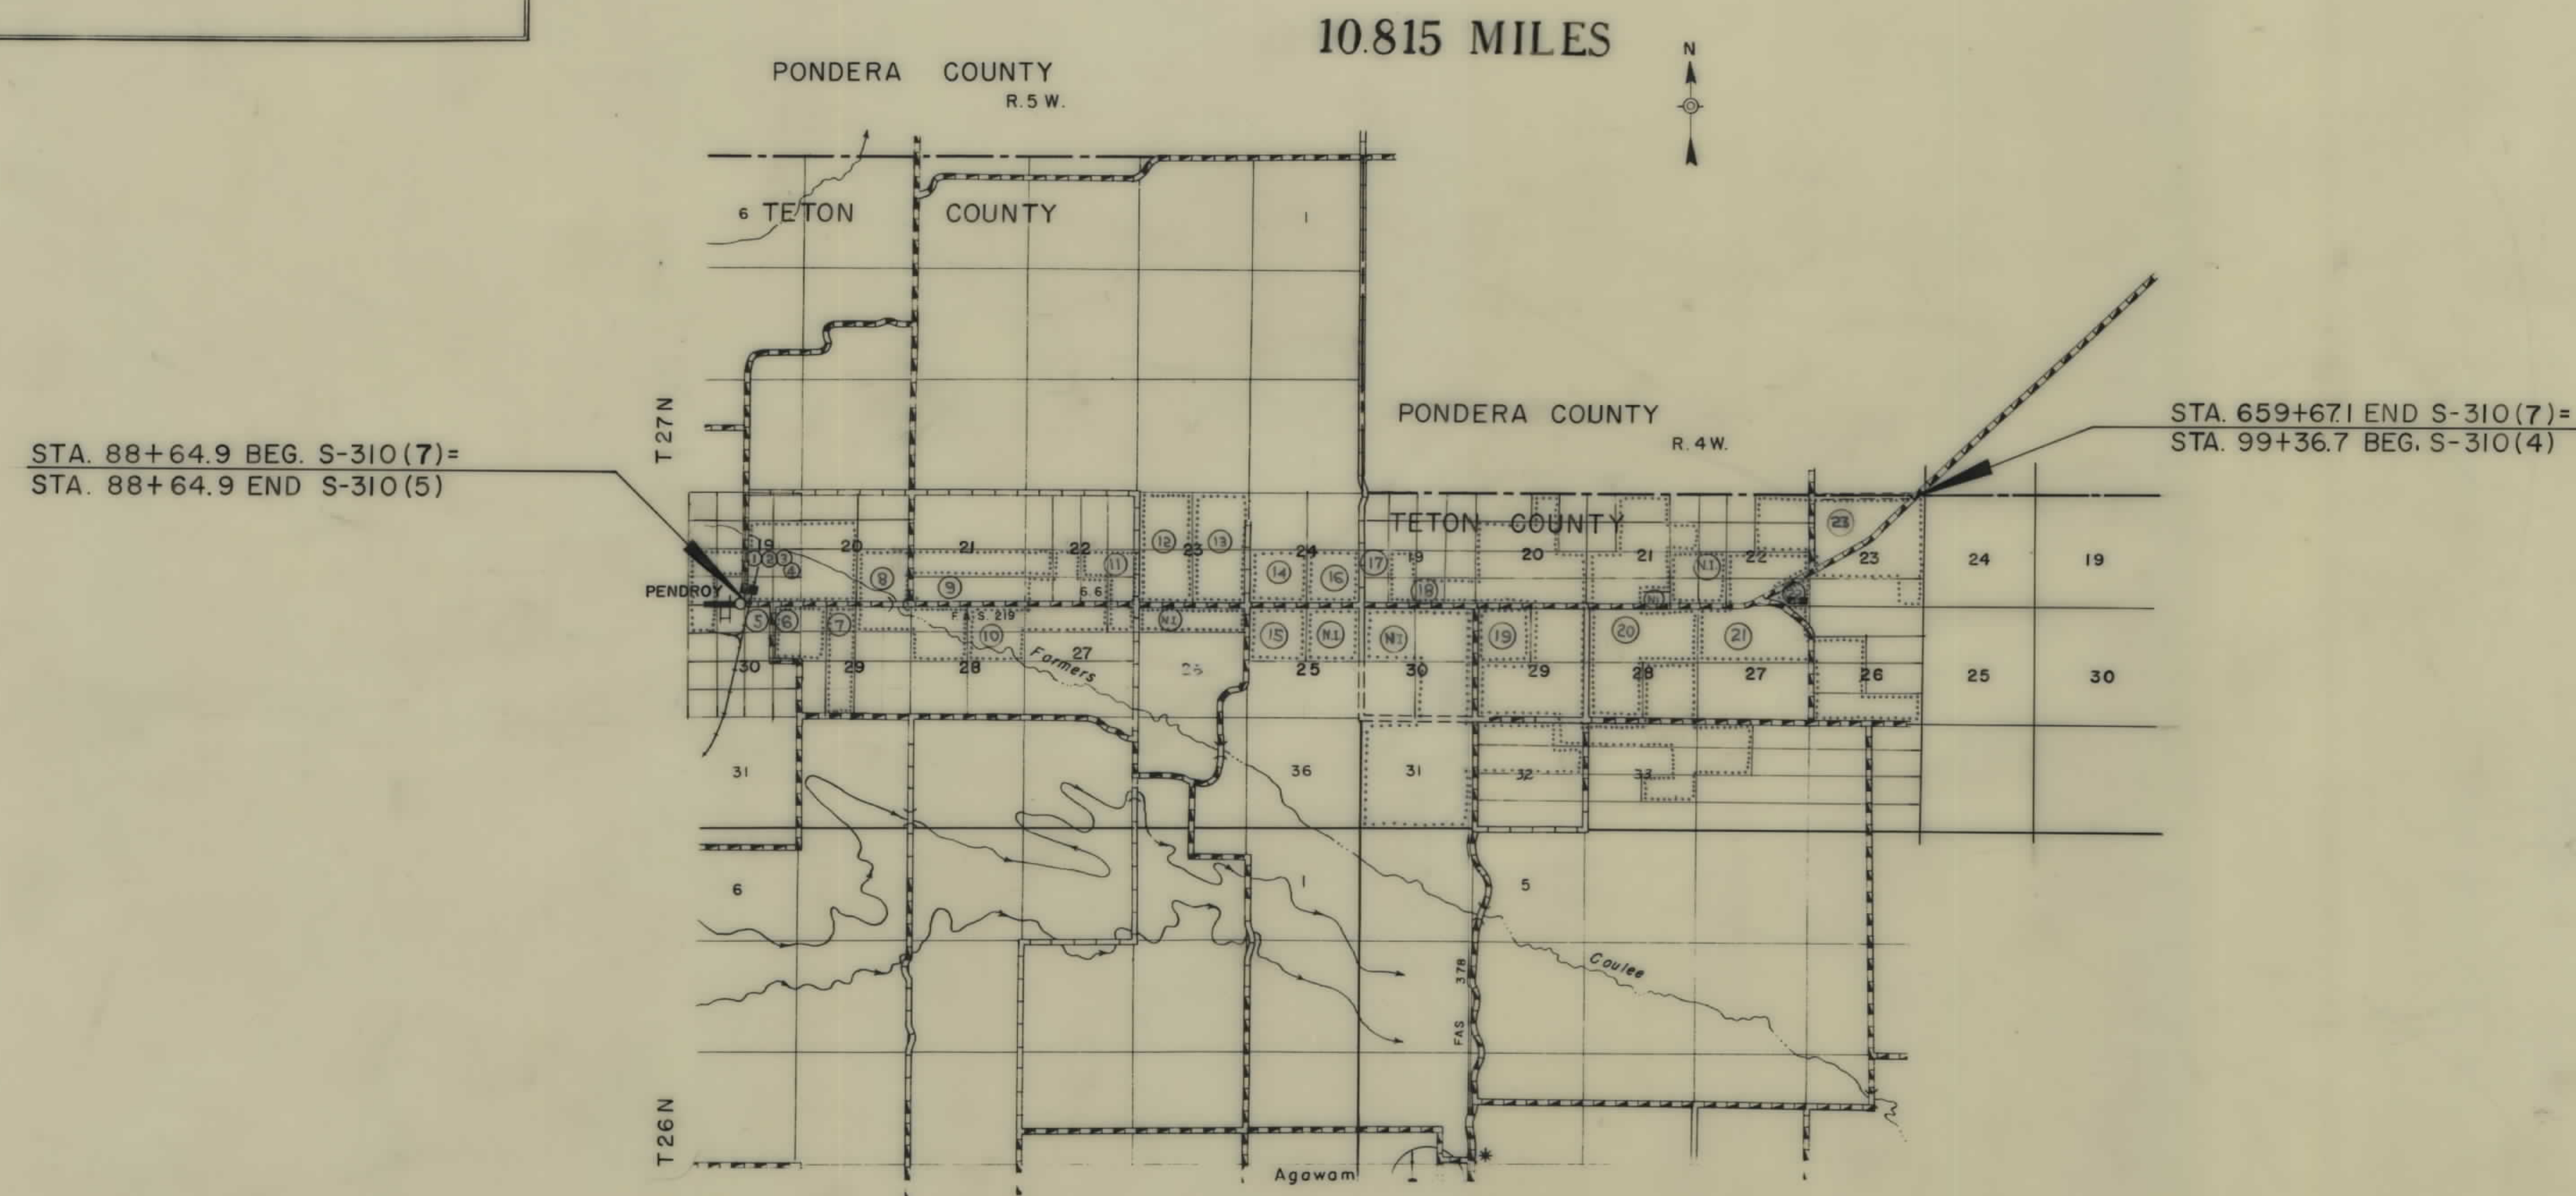

OWNERSHIPS								
PARCEL	NAME	ADDRESS	TOTAL ACREAGE	GROSS TAKE ACREAGE	R.T.W. ACREAGE	NET TAKE ACREAGE	REMAINDER	
							LEFT	RIGHT
1	G. N. RAILWAY CO.	ST. PAUL, MINN.		0.77		0.77		
2	HELEN V. ROSE	PENDROY, MONT.	30,285 S.F.	2798 S.F.		2798 S.F.	24,487 S.F.	
3	ZONA HOESCHEN	CHOTEAU "	19,620 S.F.	543 S.F.		543 S.F.	19,077 S.F.	
4	IRA R. RITENOUR	PENDROY, "	22,500 S.F.	434 S.F.		434 S.F.	22,066 S.F.	
5	DONALD SWANSON	CHOTEAU "	86.22 AC.	0.24		0.24		35.98
	CONT. PUR.-CLIFTON H. EARLENE SWANSON							
6	MARY T. SHAWVER ET. AL	209 BRUSH CR. BLVD. KANSAS CITY 18, MO.	160.0	5.47	1.83	3.64		154.53
7	ELLA M. STOKES	PENDROY, MONT.	160.0	3.08	1.19	1.89		156.92


FED. ROAD DIST. NO.	STATE	FED. AID PROJECT NUMBERS		STATE NO.	SHEET NO.	TOTAL SHEETS
		CONST. NO.	R/W NO.			
8	MONT.		S-310 (7)	3310-07	2	11

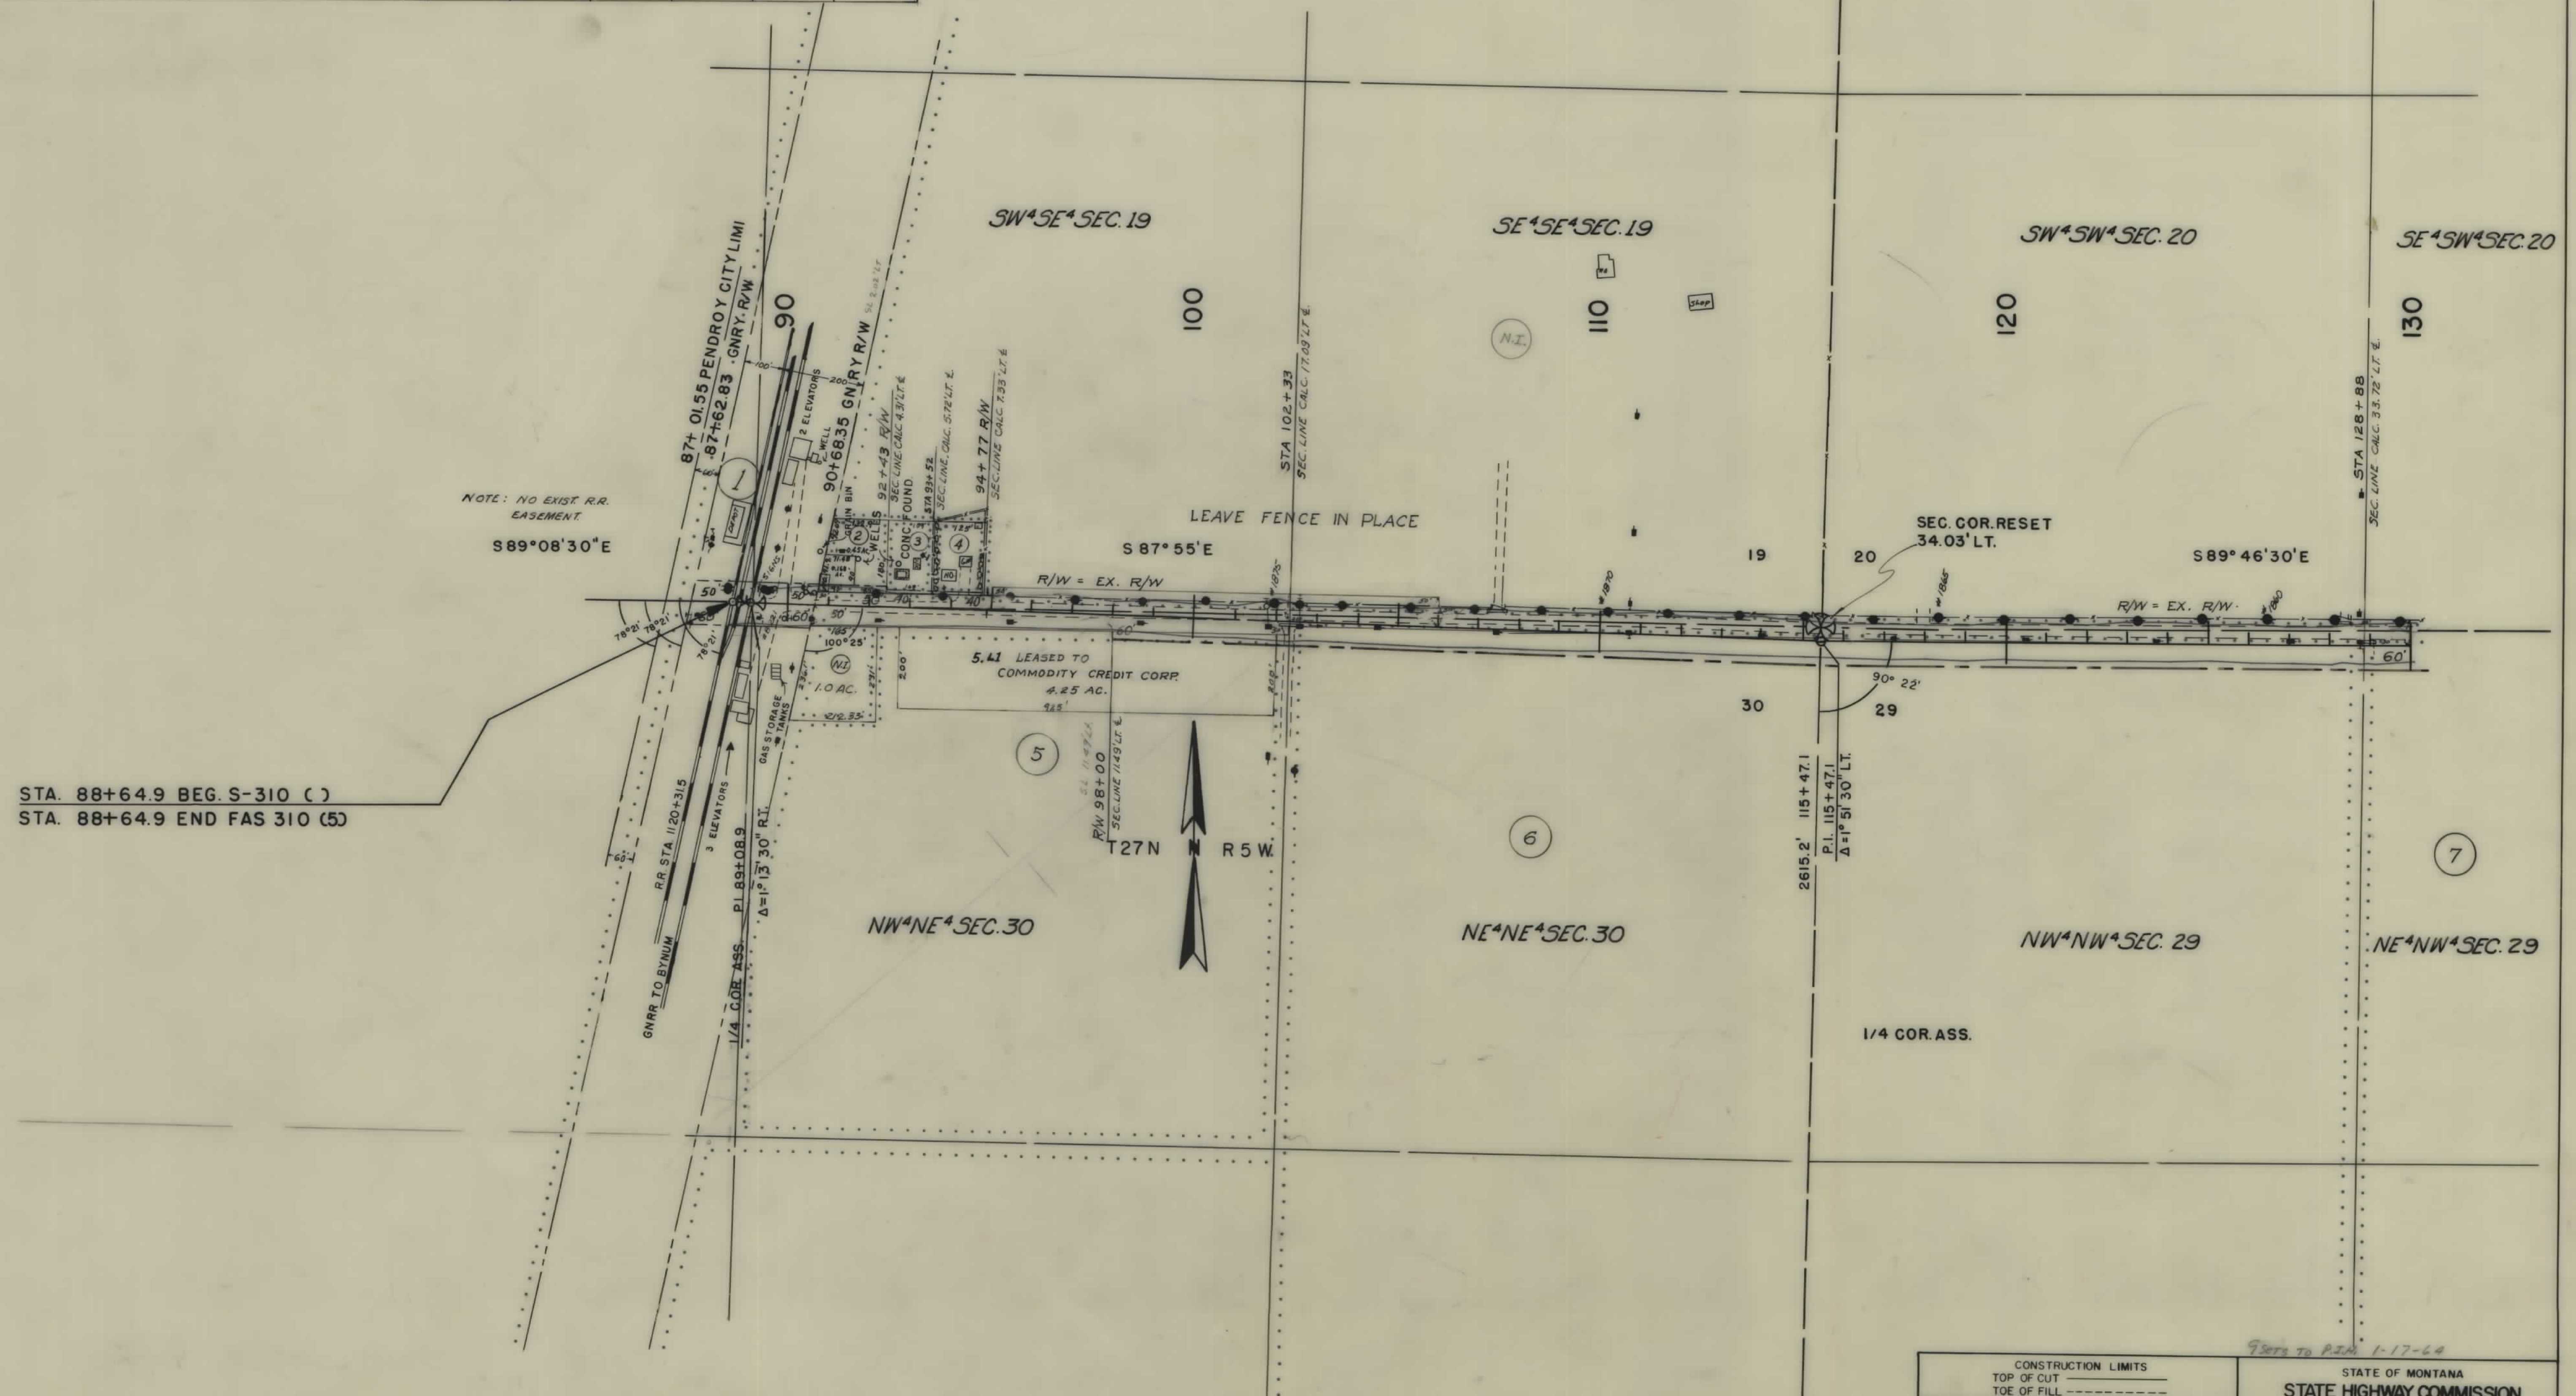

CONSTRUCTION LIMITS		STATE OF MONTANA	
TOP OF CUT	TOE OF FILL	STATE HIGHWAY COMMISSION	
MAP TRANS. TO R/W		LAND REQUIRED FOR RIGHT OF WAY	
MAP REVISED		TETON COUNTY	

OWNERSHIPS								
PARCEL	NAME	ADDRESS	TOTAL ACREAGE	GROSS TAKE ACREAGE	R.T.W. ACREAGE	NET TAKE ACREAGE	REMAINDER	
							LEFT	RIGHT
7	ELLA M. STOKES	PENDROY, MONT. % A. KELLY, PENDROY	160.0	3.08	1.19	1.89		156.92
8	FRANK J. WENZEL	VALIER "	600.0	11.55	8.93	2.62	356.94	231.51
9	EDITH J. KELLY	PENDROY "	160.0	7.86	4.68	3.18	152.14	


FED. ROAD DIST. NO.	STATE	FED. & D. PROJECT NUMBERS		STATE NO.	SHEET NO.	TOTAL SHEETS
		CONSTR. NO.	R.W. NO.			
8	MONT.		S-310 (7)	3310-07	3	11

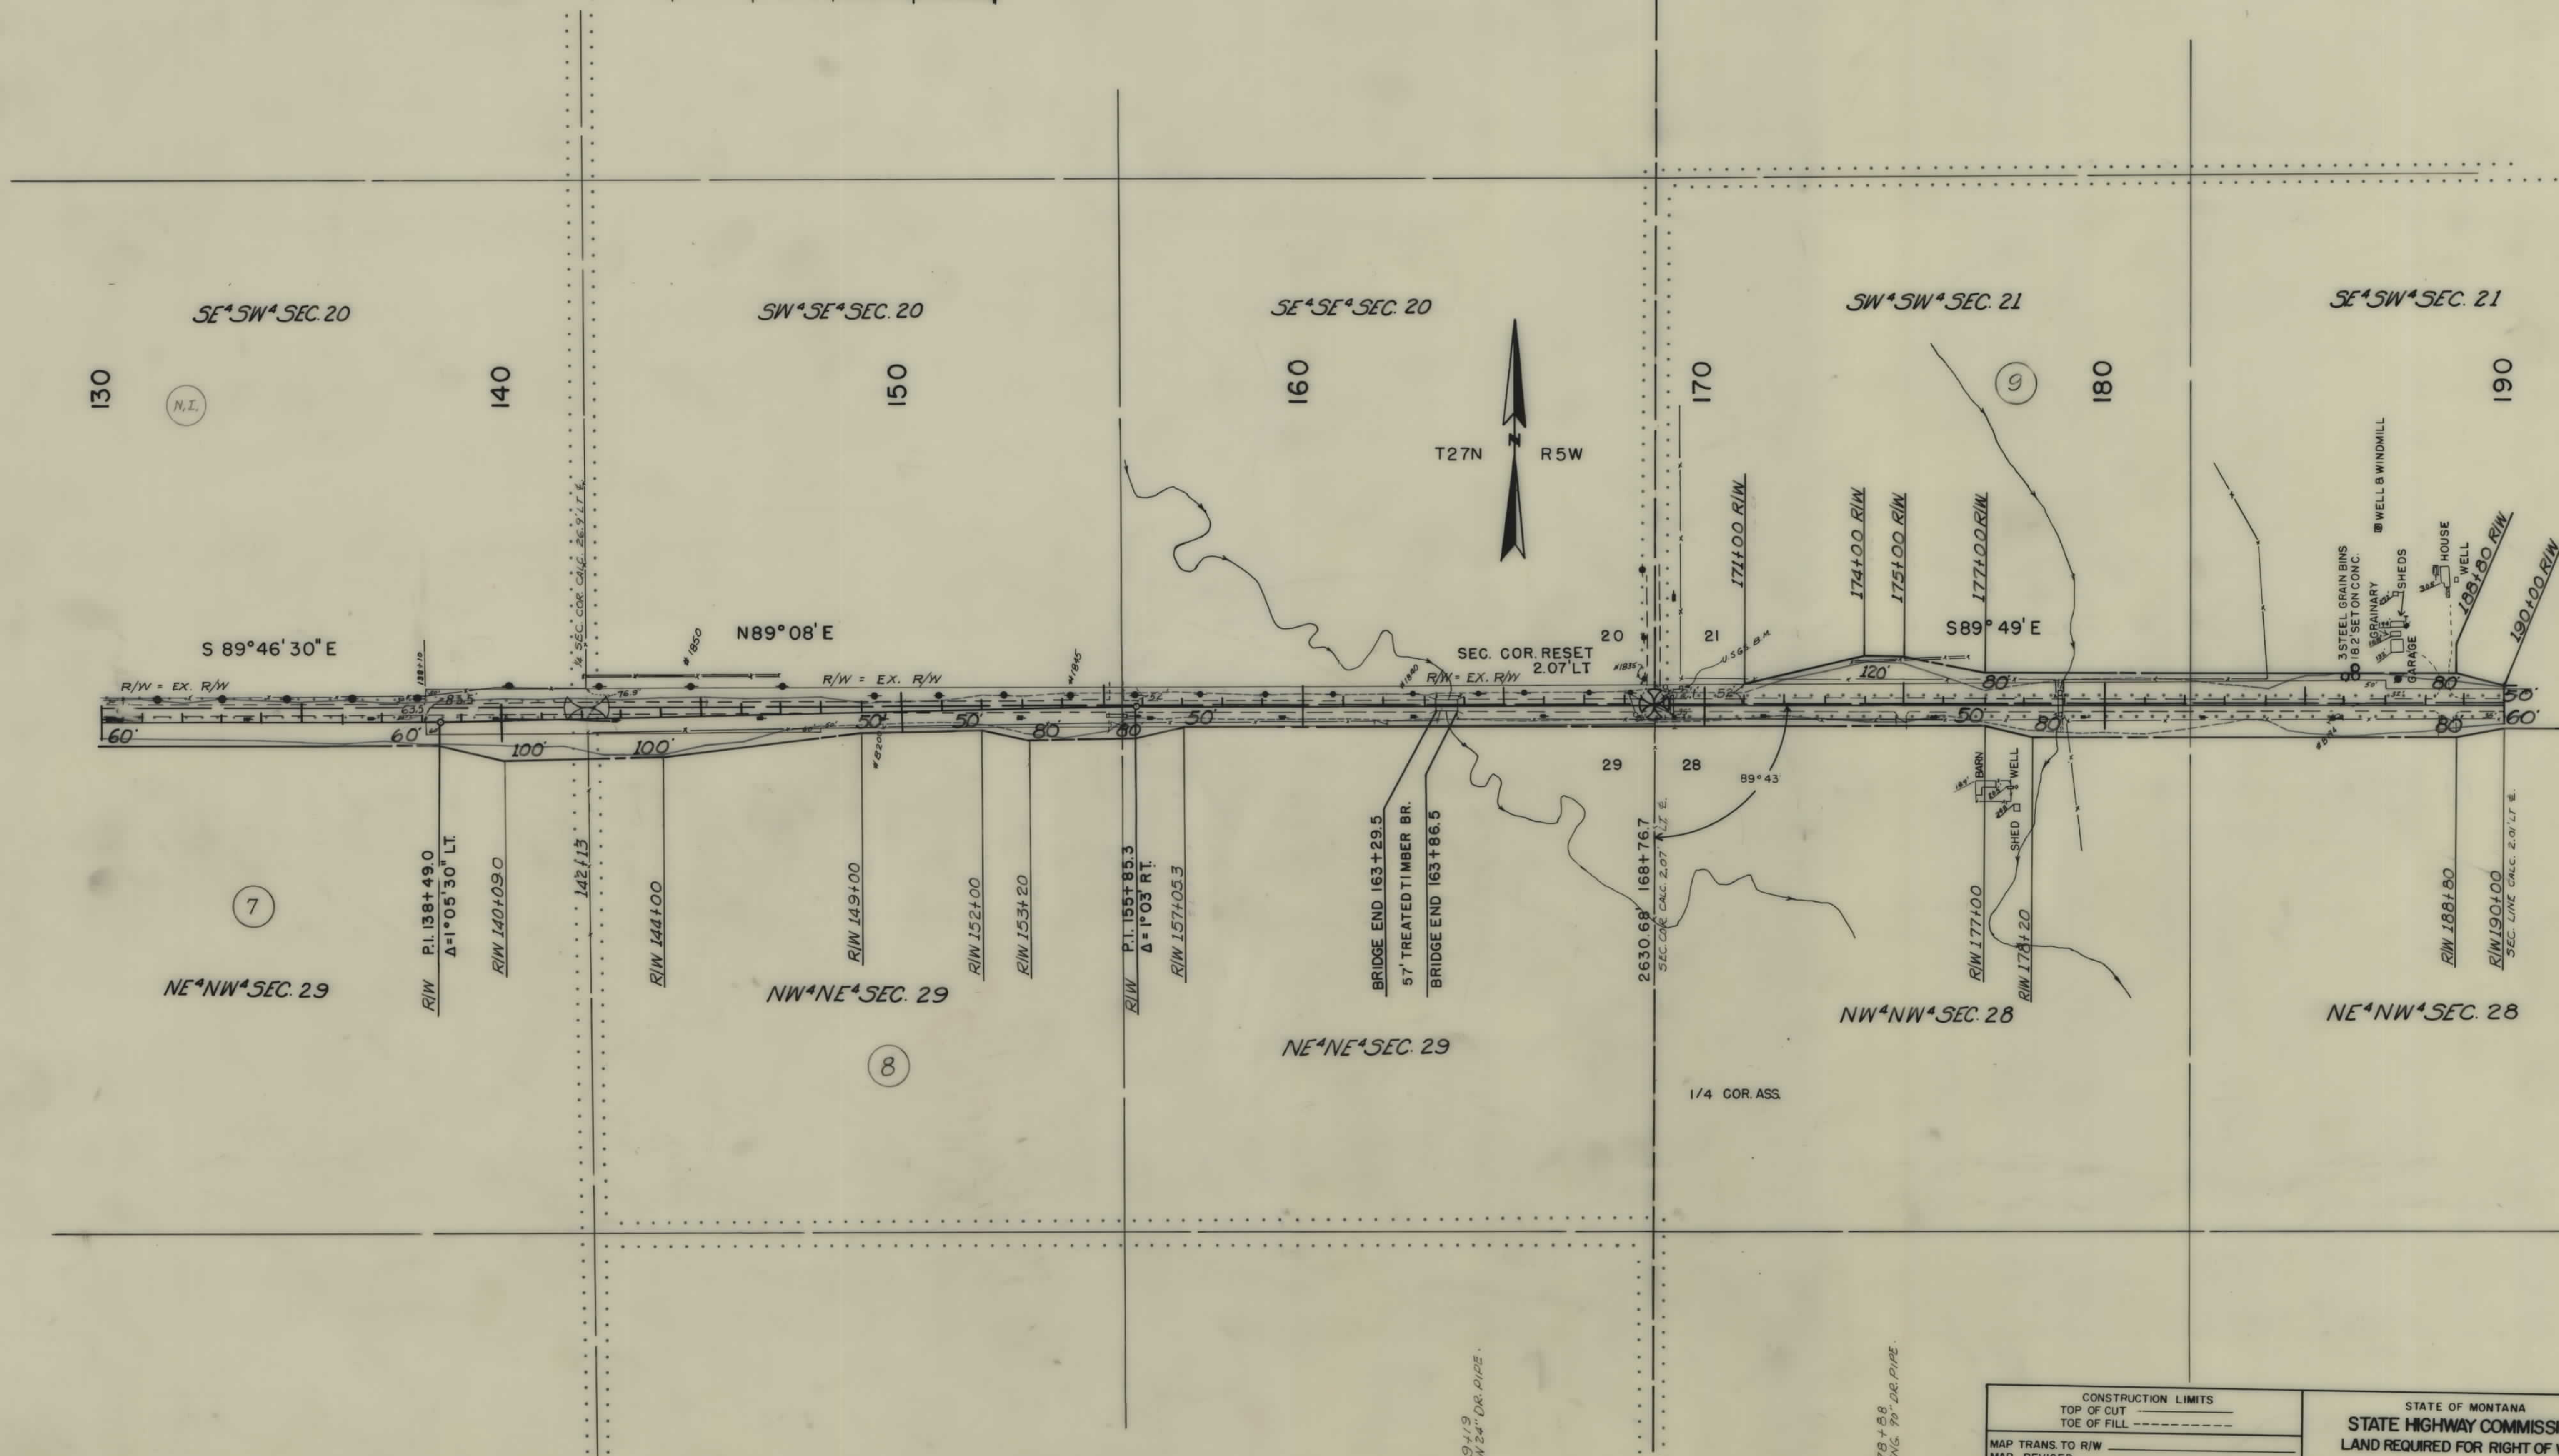

CONSTRUCTION LIMITS		STATE OF MONTANA	
TOP OF CUT	-----	STATE HIGHWAY COMMISSION	
TOE OF FILL	-----	LAND REQUIRED FOR RIGHT OF WAY	
MAP TRANS. TO R/W	-----		
MAP REVISED	-----		

OWNERSHIPS								
PARCEL	NAME	ADDRESS	TOTAL ACREAGE	GROSS TAKE ACREAGE	P.T.W. ACREAGE	NET TAKE ACREAGE	REMAINDER	
							LEFT	RIGHT
8	FRANK J. WENZEL	VALIER MONT. & A. KELLY, PENDROY, MONT.	600.0	11.55	8.93	2.62	356.94	231.51
9	EDITH J. KELLY	PENDROY, MONT.	160.0	7.86	4.68	3.18	152.14	
10	LEE WILLIAM & MARY LUSTY	" "	520.0	15.80	9.12	6.68	152.31	351.89

FED. ROAD DIST. NO.	STATE	FED. AID PROJECT NUMBERS		STATE NO.	SHEET NO.	TOTAL SHEETS
		CONST. NO.	R/W NO.			
8	MONT.		S-310(7)	3310-07	4	11

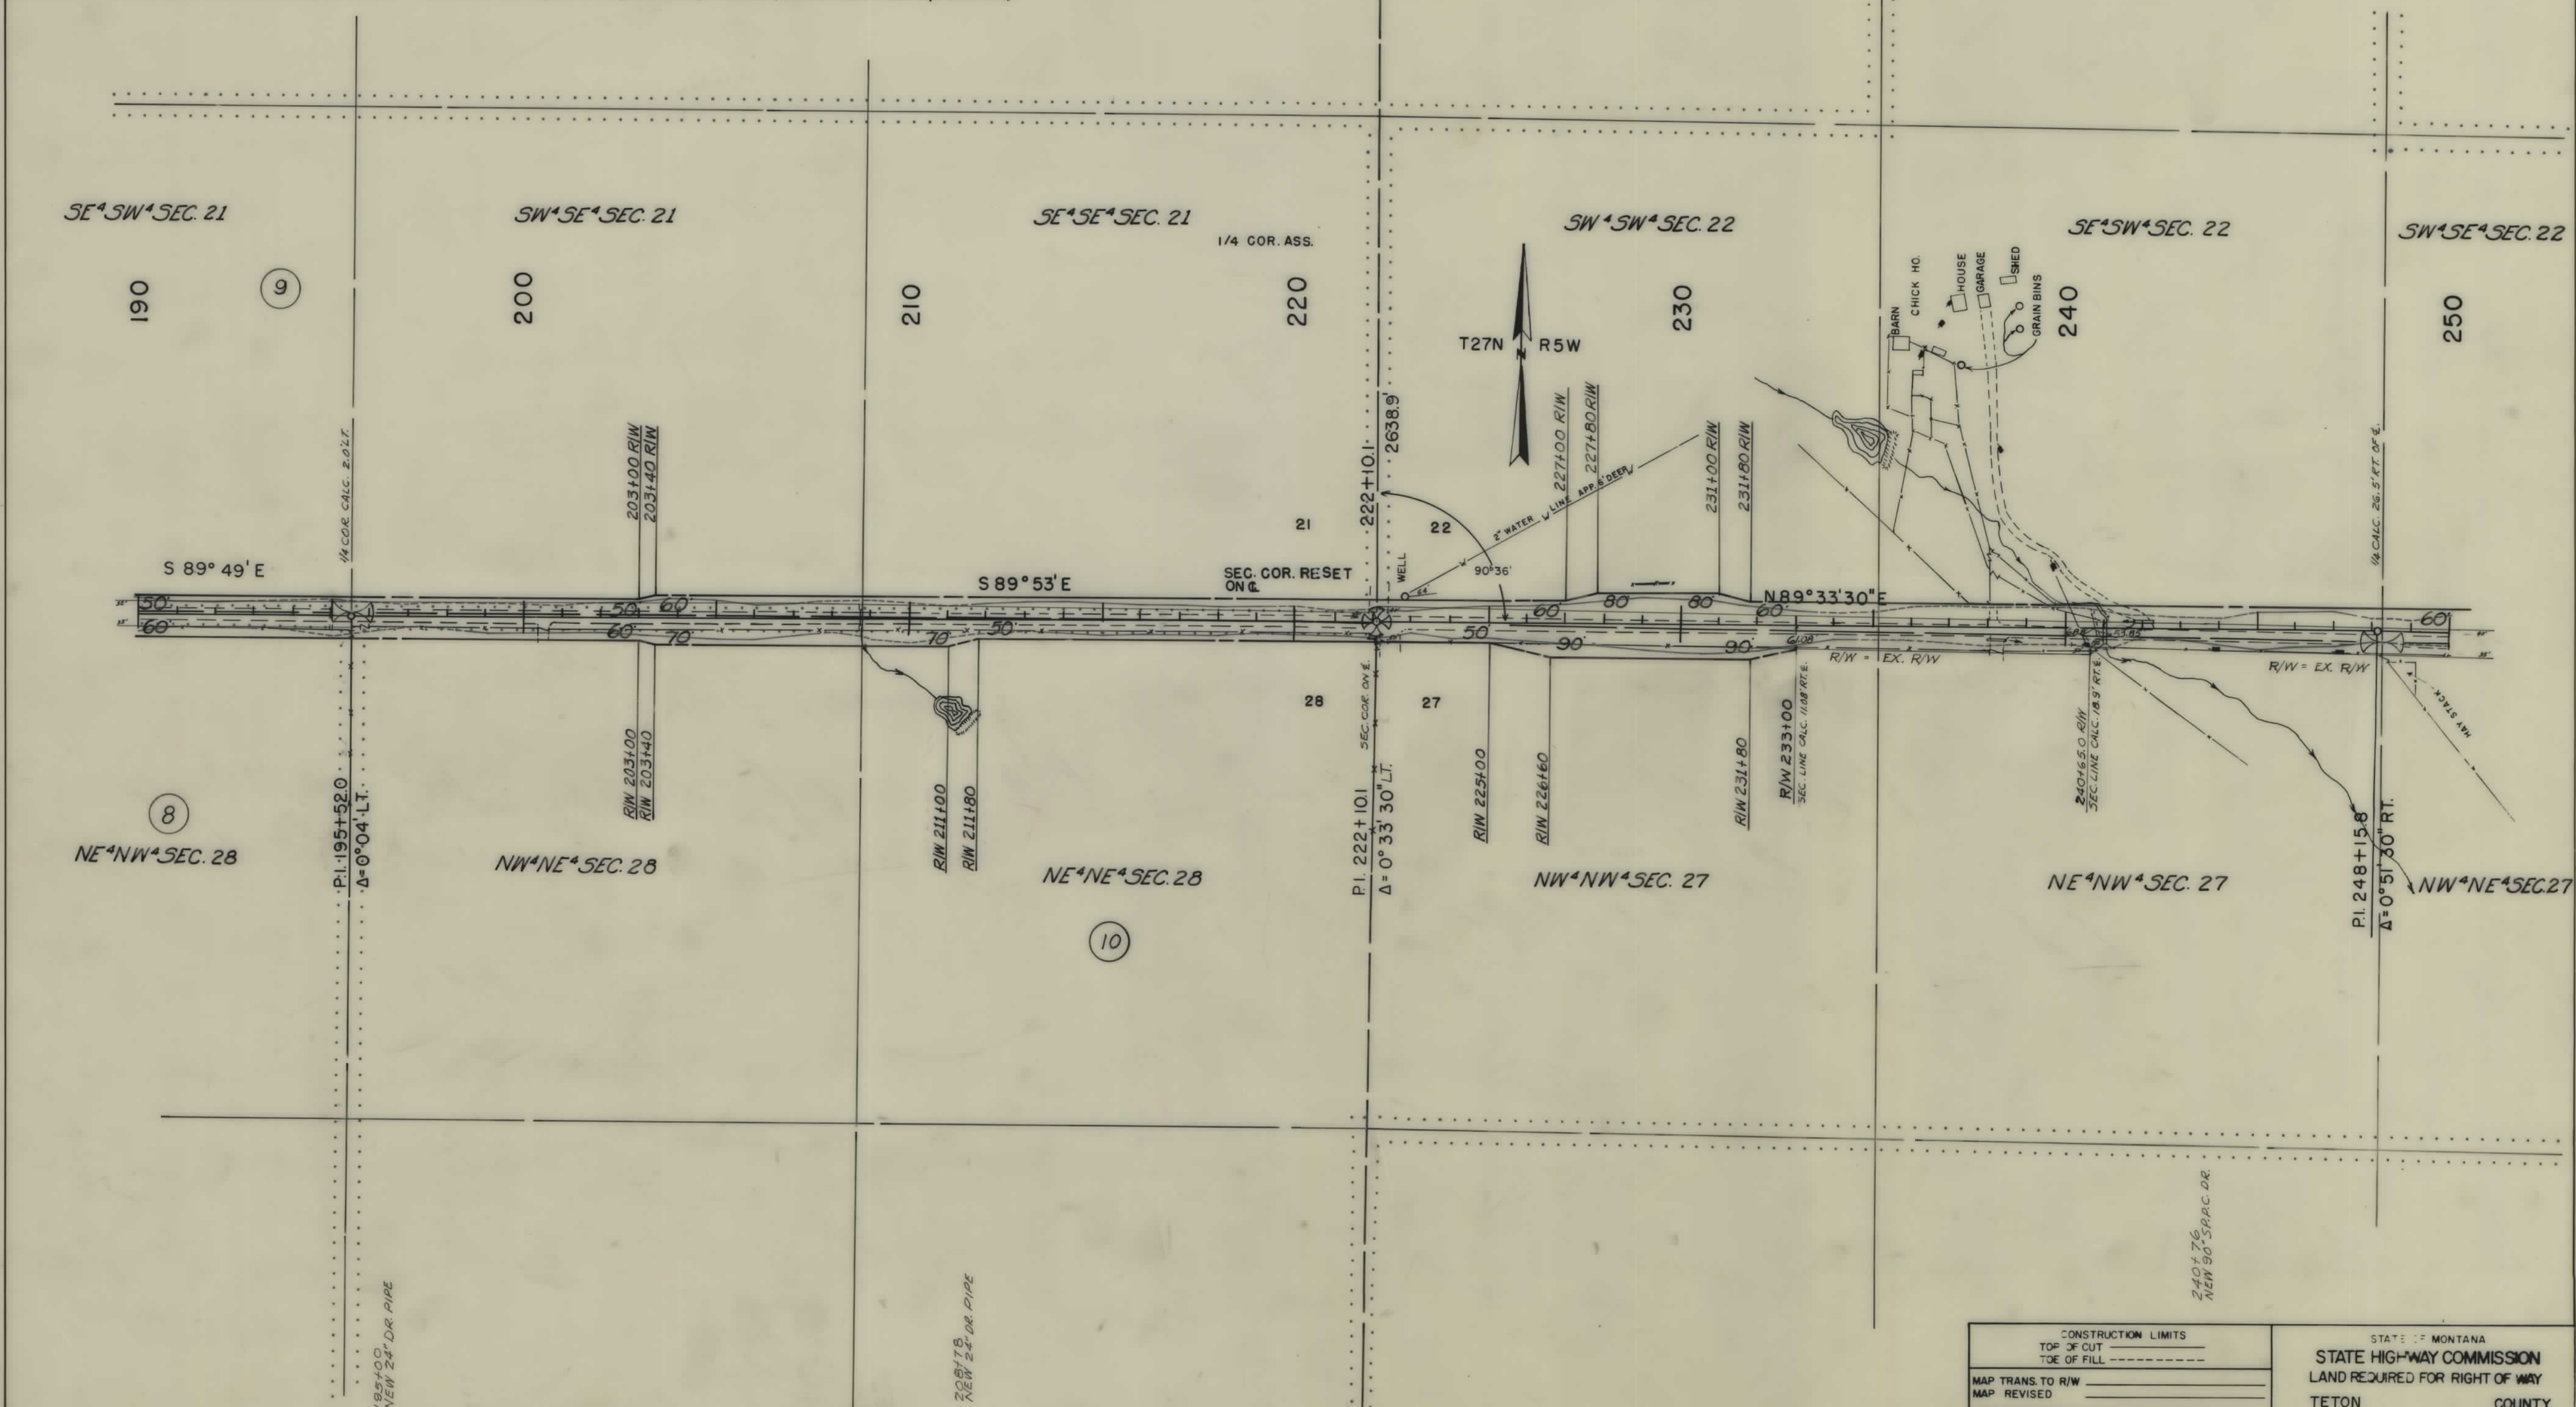

CONSTRUCTION LIMITS	
TOP OF CUT	-----
TOE OF FILL	-----
MAP TRANS. TO R/W	-----
MAP REVISED	-----

STATE OF MONTANA
STATE HIGHWAY COMMISSION
LAND REQUIRED FOR RIGHT OF WAY
TETON COUNTY

OWNERSHIPS							
PARCEL	NAME	ADDRESS	TOTAL ACREAGE	GROSS TAKE ACREAGE	P.T.W. ACREAGE	NET TAKE ACREAGE	REMAINDER LEFT RIGHT
10	LEE WILLIAM & MARY LUSTY	PENDROY MONT.	520.0	15.80	9.12	6.68	152.31 351.89
11	ARTHUR C. & BERDA JOHNSON	BYNUM "	160.0	4.48	2.97	1.51	116.96 38.56
12	EDMOND & DORIS ROSE	PENDROY "	320.0	5.63	1.84	3.79	314.37
13	I CECILLE HANSON	BYNUM, MONT.	320.0	4.74	1.84	2.90	315.26


FED. ROAD DIST. NO.	STATE	FED. AID PROJECT NUMBERS		STATE NO.	SHEET NO.	TOTAL SHEETS
		CONST. NO.	R/W NO.			
8	MONT.		S-310(7)	3310-07	5	11



CONSTRUCTION LIMITS TOP OF CUT TOE OF FILL	STATE OF MONTANA STATE HIGHWAY COMMISSION LAND REQUIRED FOR RIGHT OF WAY
MAP TRANS. TO R/W MAP REVISED	TETON COUNTY

OWNERSHIPS								
PARCEL	NAME	ADDRESS	TOTAL ACREAGE	GROSS TAKE ACREAGE	RT.W. ACREAGE	NET TAKE ACREAGE	REMAINDER	
							LEFT	RIGHT
13	I. CECILLE HANSON	BYNUM, MONT.	320.0	4.74	1.84	2.90	315.26	
14	GRANVILLE R. & ANNA M. TALBERT	2055 E. BRDWAY APT. A LONG BEACH, CAL.	160.0	5.61	1.82	3.79	154.39	
15	WILLARD & EDITH NAUMAN	CONRAD MONT.	160.0	2.17	1.82	0.35		157.83
16	HAZEL A. HUNT	7056 VASSAR AVE. CANOGA PARK, CAL.	160.0	5.48	1.84	3.64	154.52	

FED. ROAD DIST. NO.	STATE	FED. AID PROJECT NUMBERS		STATE NO.	SHEET NO.	TOTAL SHEETS
		CONST. NO.	R/W NO.			
5	MONT.		S-310 (7)	3310-07	6	11

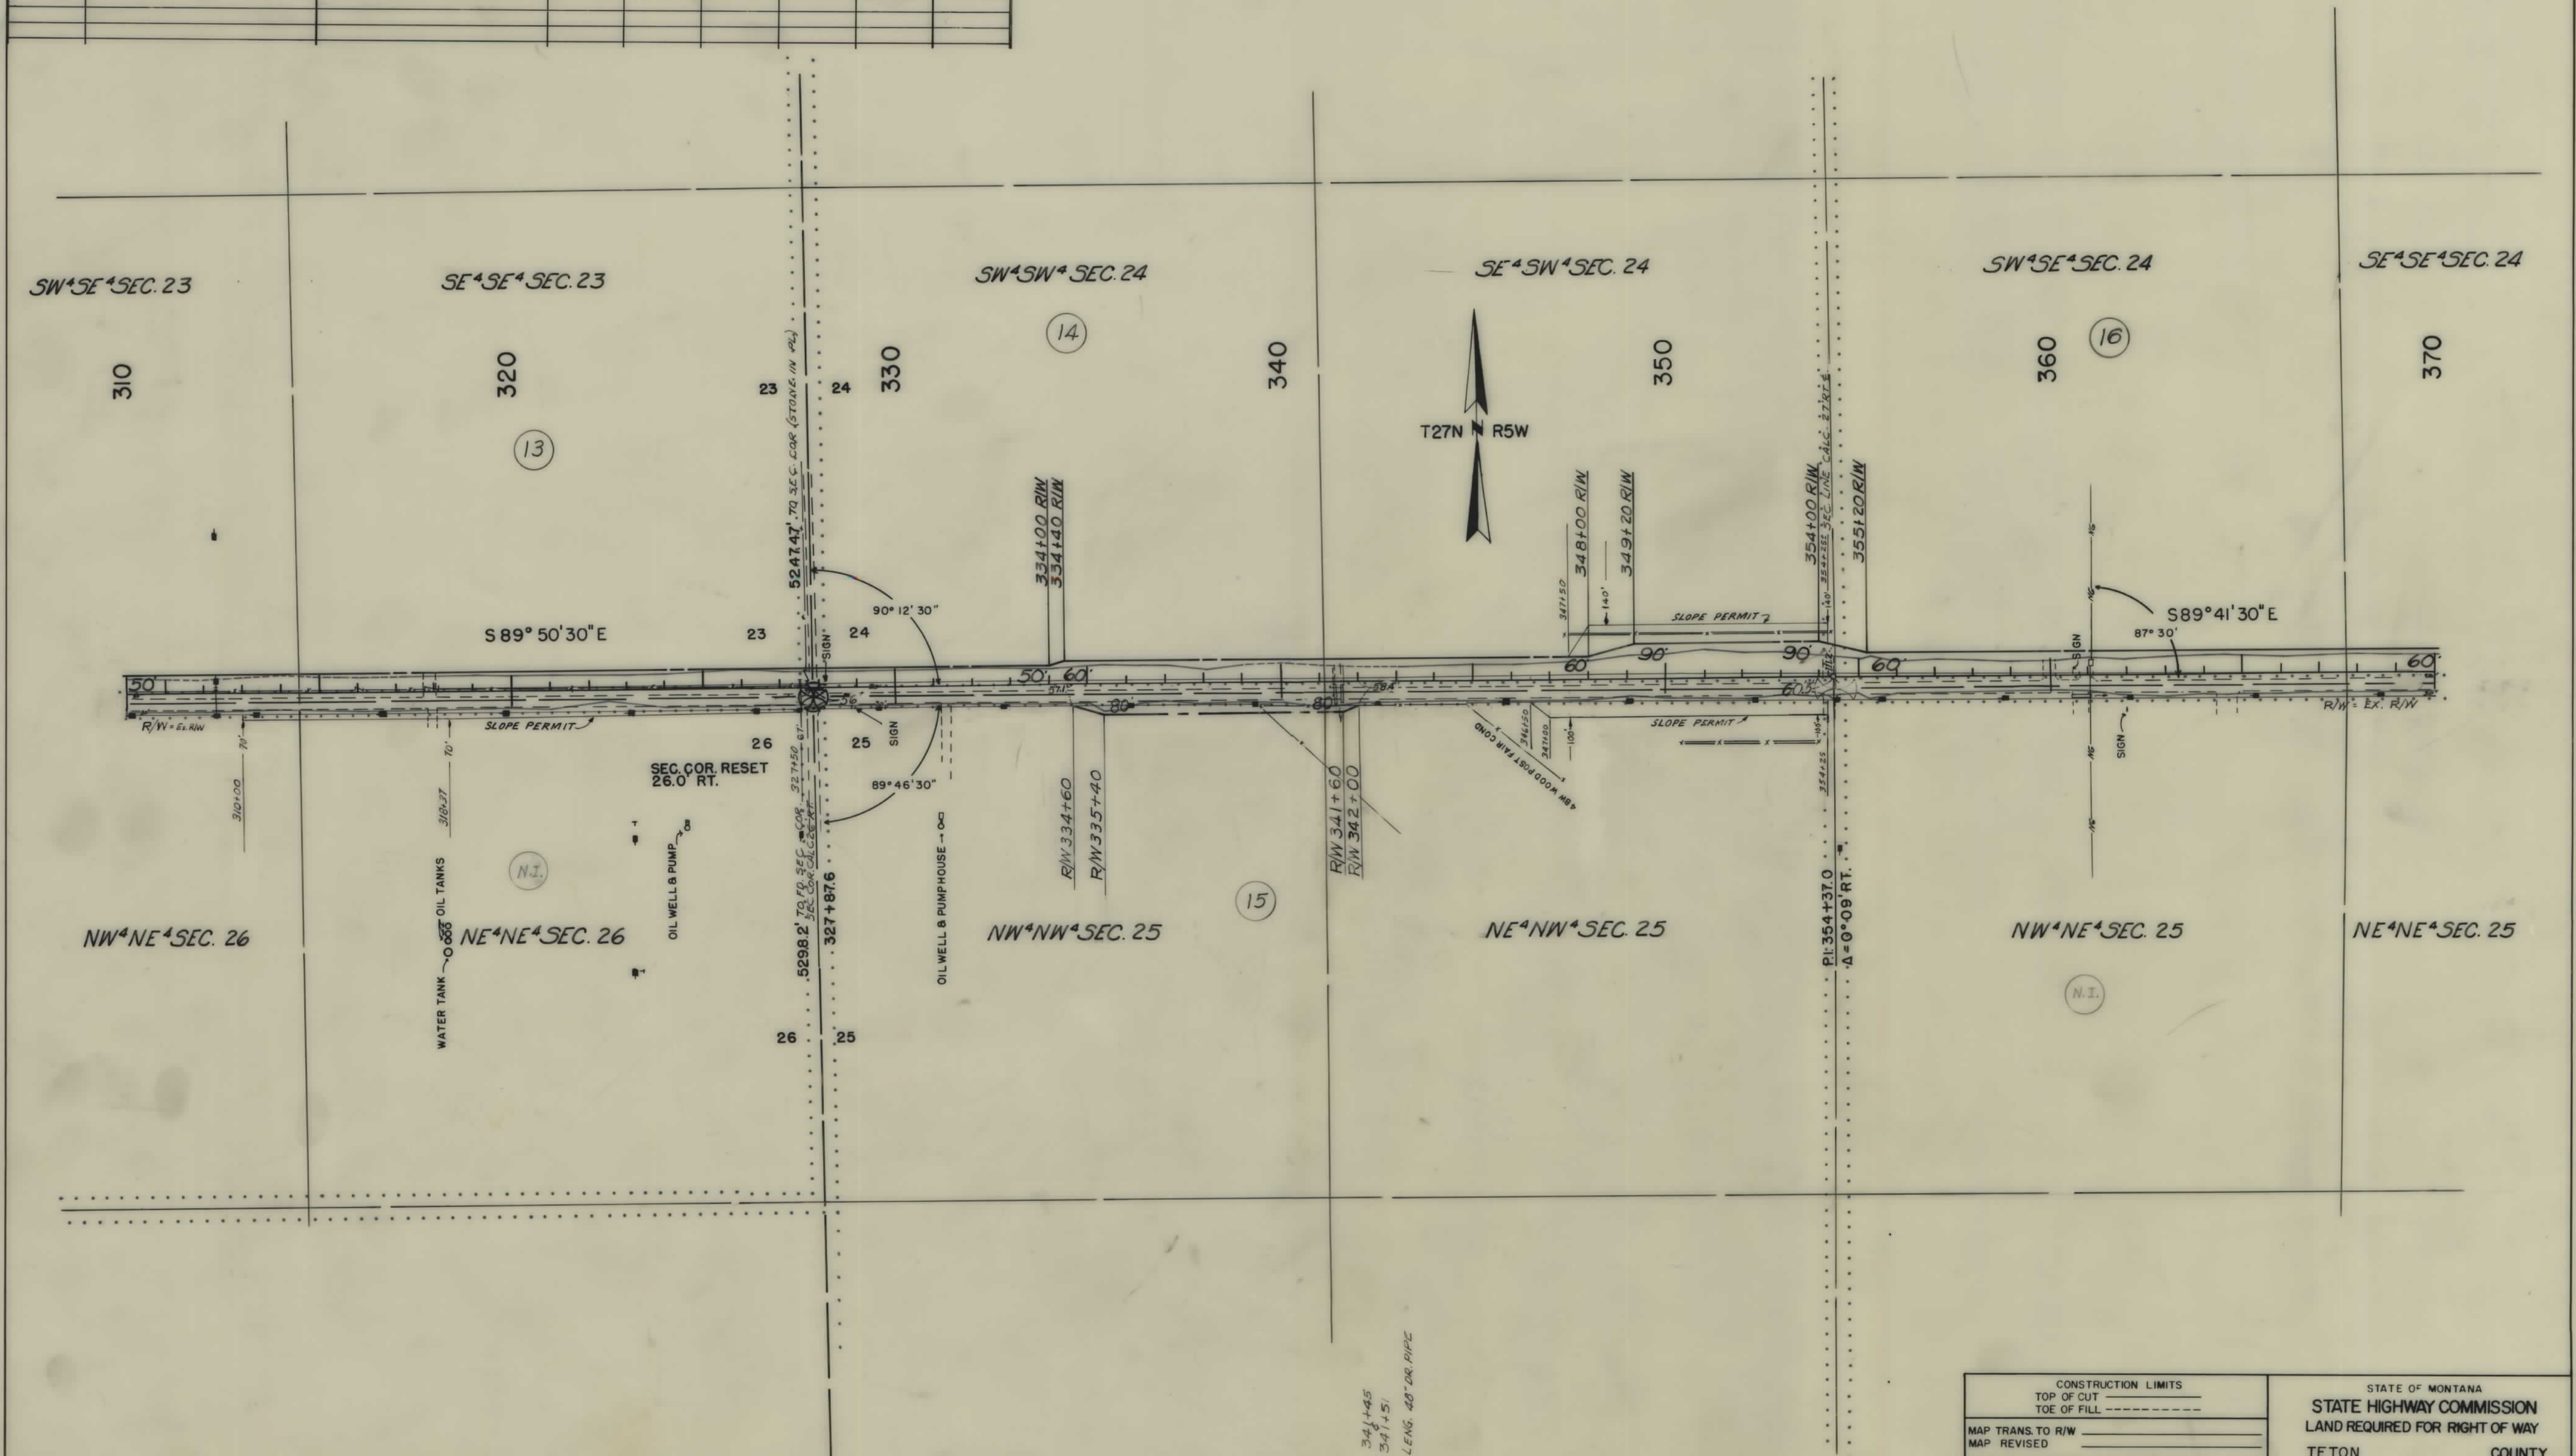


CONSTRUCTION LIMITS	
TOP OF CUT	-----
TOE OF FILL	-----
MAP TRANS. TO R/W	-----
MAP REVISED	-----

STATE OF MONTANA	
STATE HIGHWAY COMMISSION	
LAND REQUIRED FOR RIGHT OF WAY	
TE TON	COUNTY


OWNERSHIPS								
PARCEL	NAME	ADDRESS	TOTAL ACREAGE	GROSS TAKE ACREAGE	R.T.W. ACREAGE	NET TAKE ACREAGE	REMAINDER	
							LEFT	RIGHT
16	HAZEL A. HUNT	7056 VASSAR AVE. CONOGA PARK, CAL.	160.0	5.48	1.84	3.64	154.52	
17	ANNA FULLER	% J.A. SWANSON, PENDROY, MONT.	149.08	2.44	1.10	1.34	146.64	
18	CHESTER & REVA FAY THOMAS	CONRAD, MONT.	1760.0	19.05	10.96	8.09	625.50	1115.45

FED. ROAD DIST. NO.	STATE	FED. AID PROJECT NUMBERS		STATE NO.	SHEET NO.	TOTAL SHEETS
		CONST. NO.	R/W NO.			
8	MONT.		S-310 (7)	3310-07	7	11

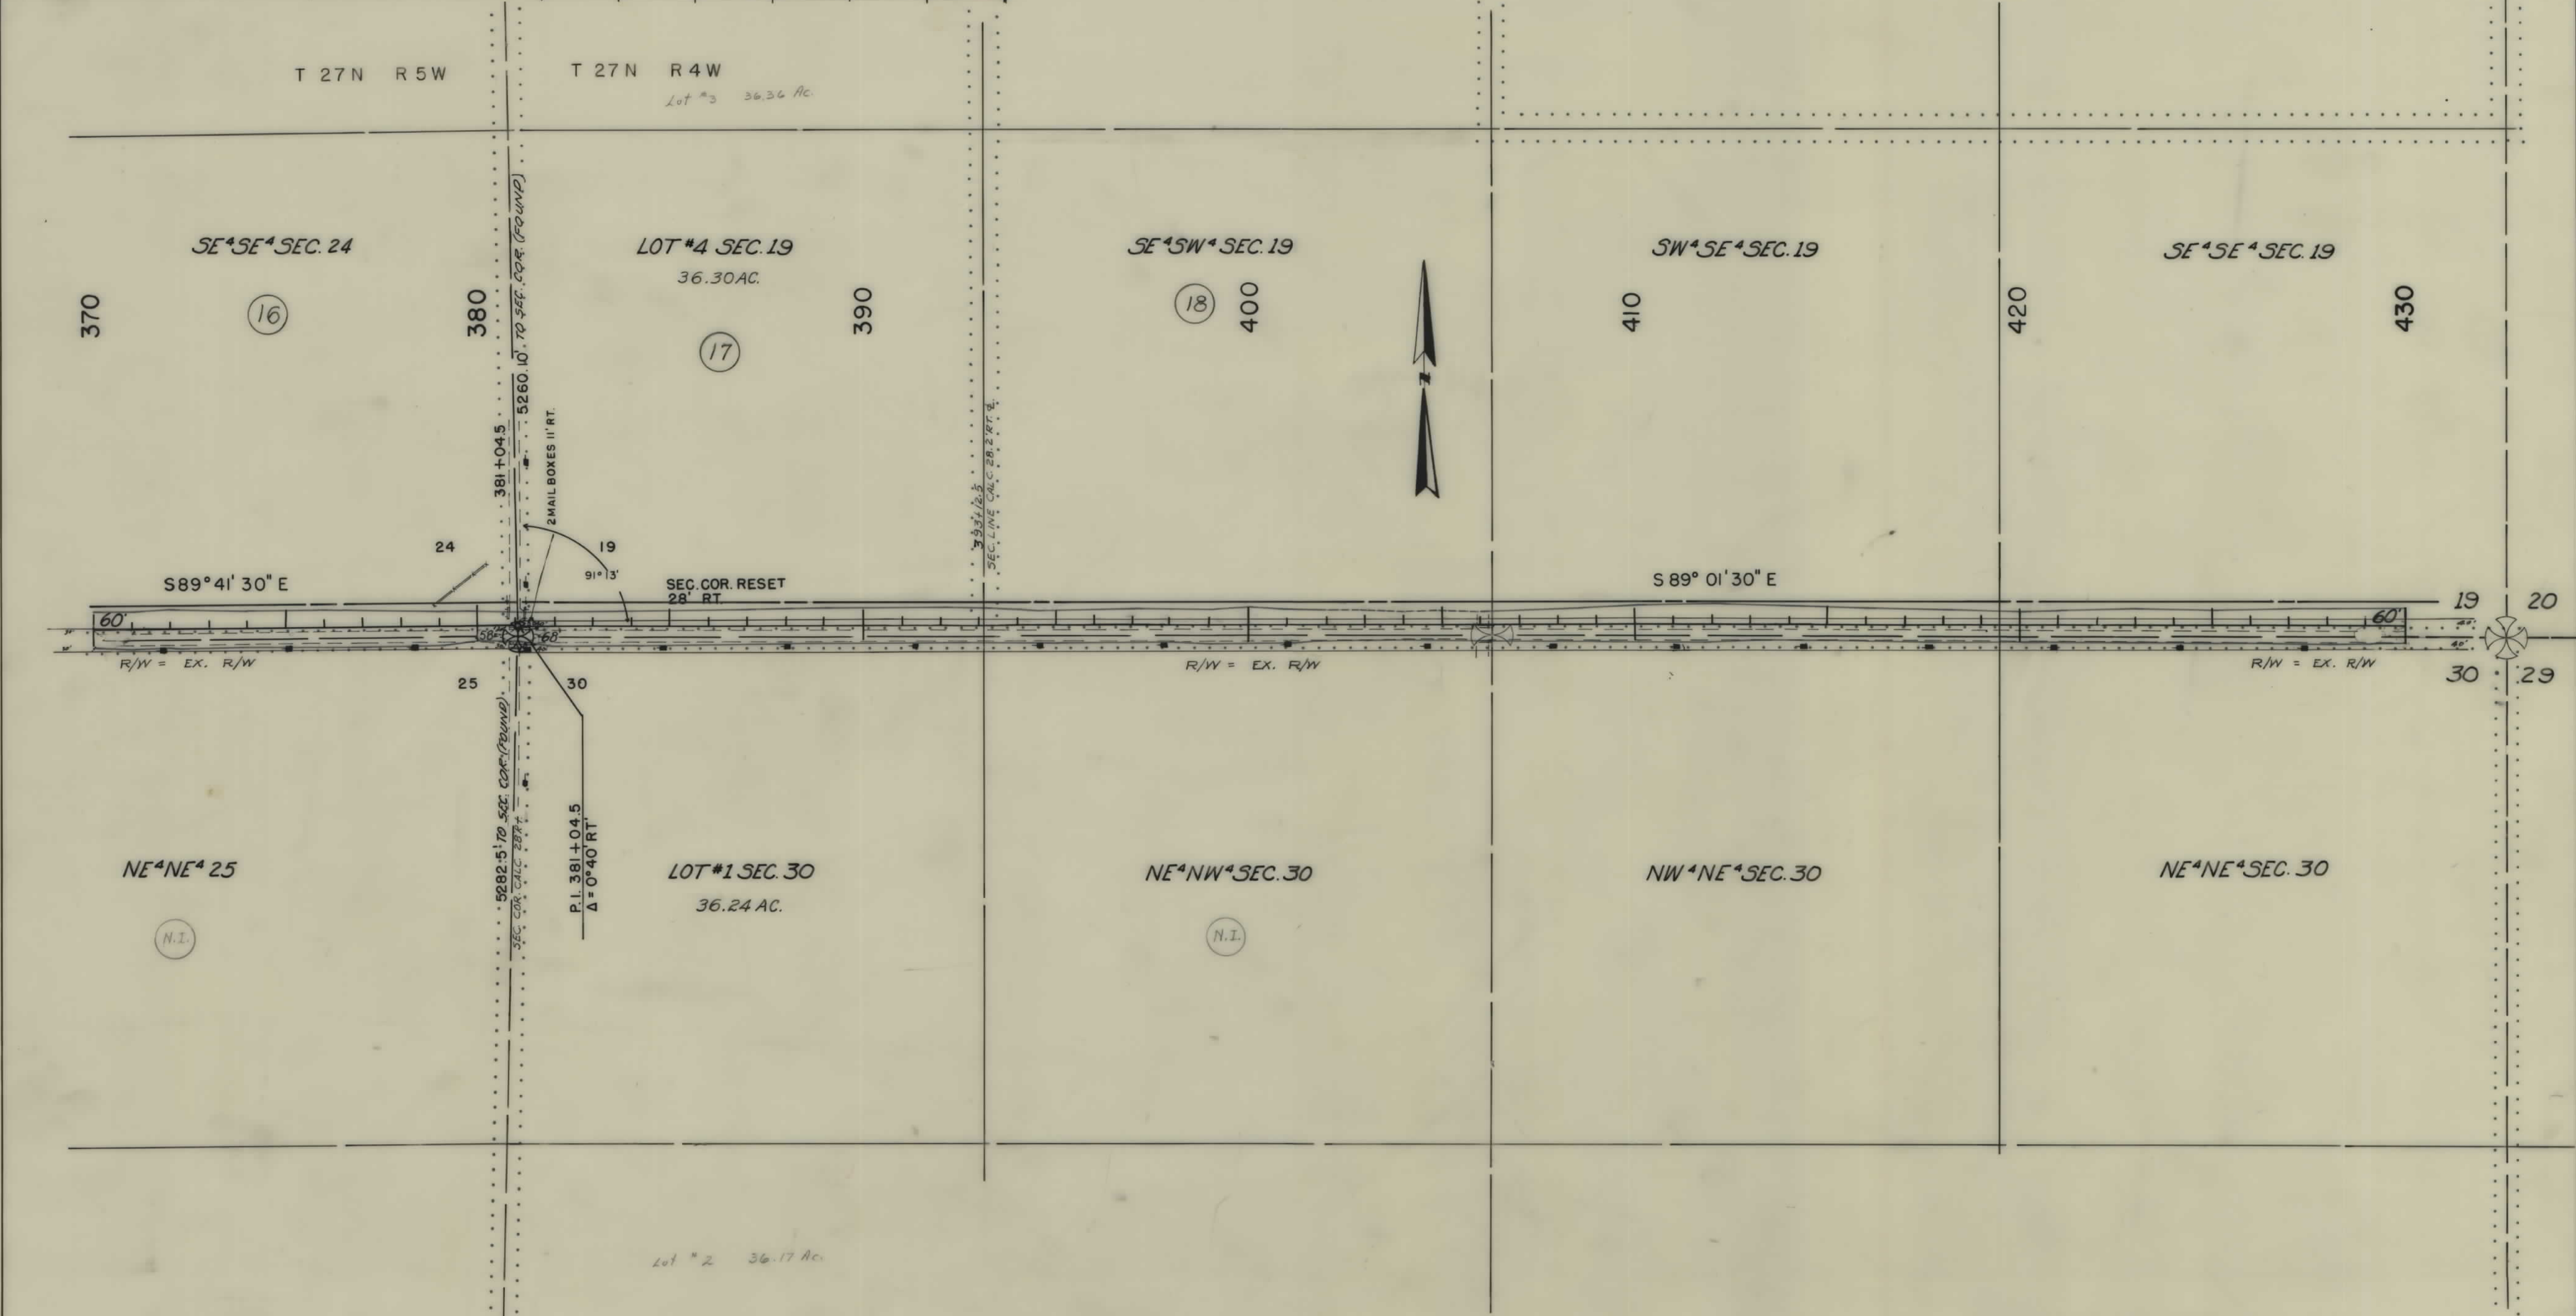

OWNERSHIPS								
PARCEL	NAME	ADDRESS	TOTAL ACREAGE	GROSS TAKE ACREAGE	P.T.W. ACREAGE	NET TAKE ACREAGE	REMAINDER	
							LEFT	RIGHT
20	C. T. CHRISTENSEN & SON	RTE. #2, CONRAD, MONT.	900.0	12.56	7.32	5.24	417.57	469.87
21	R.A. & GENEVIEVE L. HARWOOD	CONRAD, MONT.	846.66	17.83	12.58	5.25	179.38	649.45
	CONT. PUR. CHESTER & REYFAY THOMAS	" "						

FED. ROAD DIST. NO.	STATE	FED. AID PROJECT NUMBERS		STATE NO.	SHEET NO.	TOTAL SHEETS
		CONST. NO.	R/W NO.			
8	MONT.		S-310 (7)	3310-07	9	11

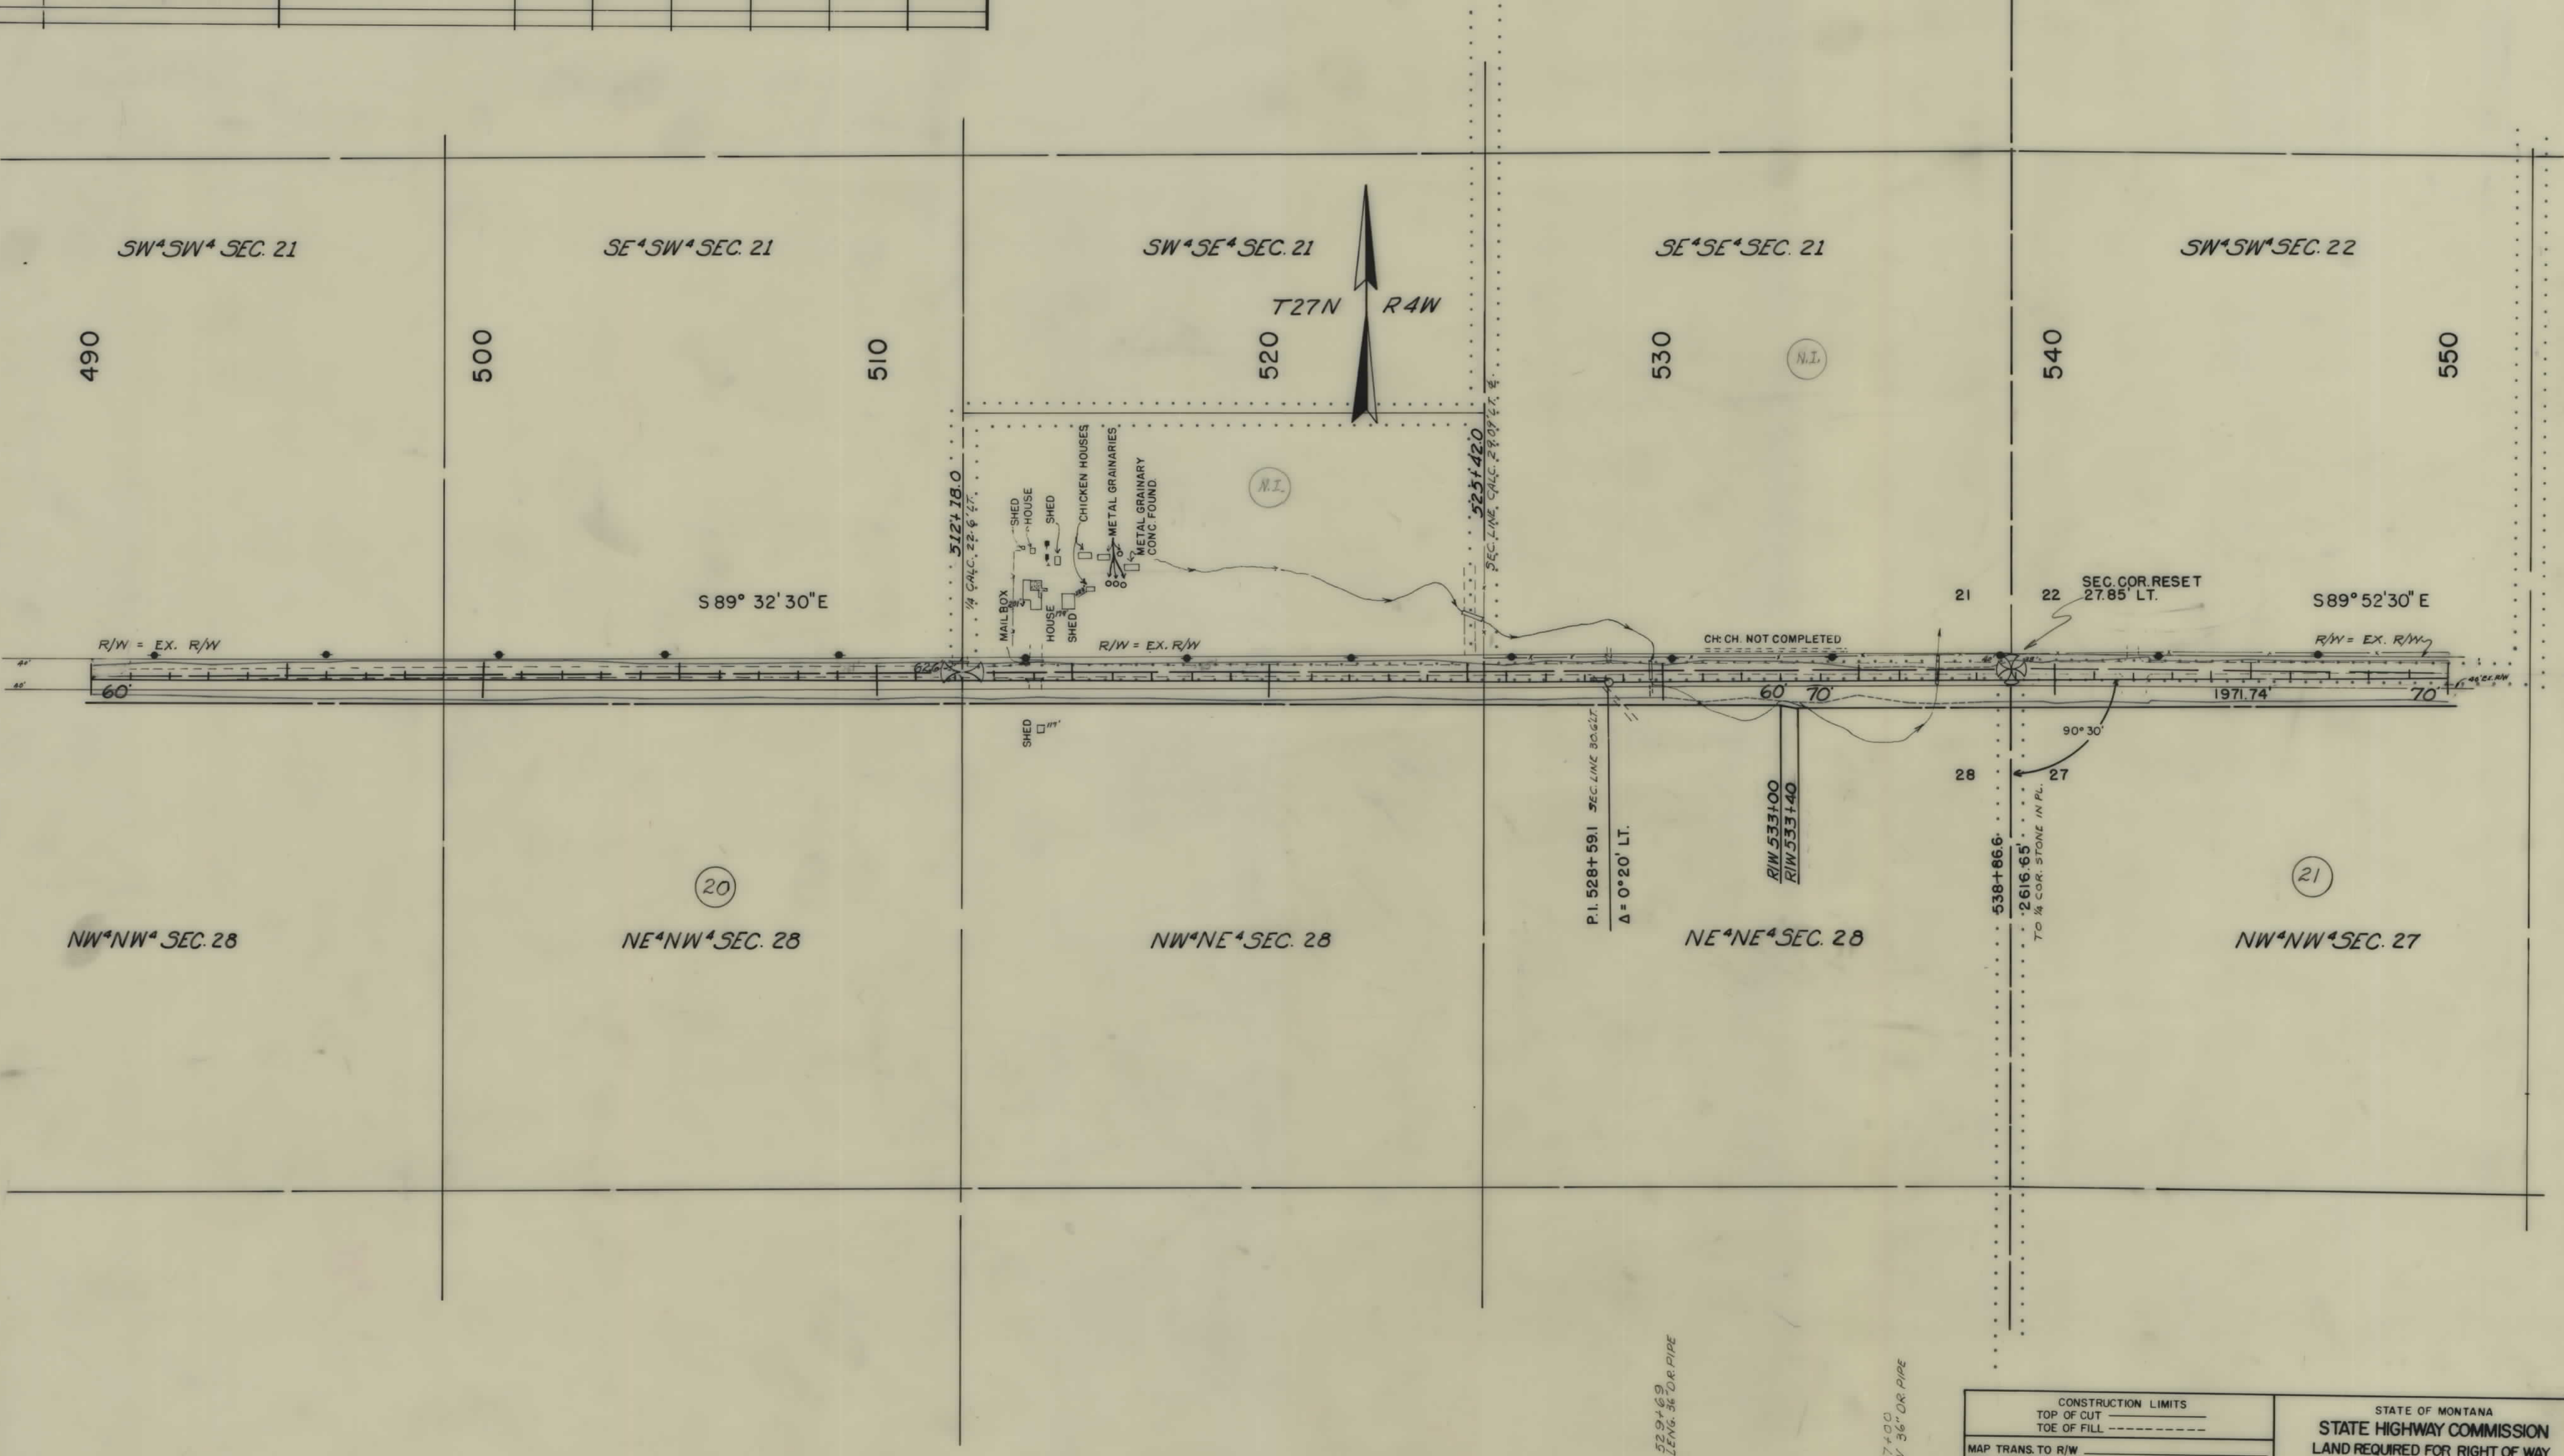

STATE OF MONTANA
STATE HIGHWAY COMMISSION
LAND REQUIRED FOR RIGHT OF WAY

OWNERSHIPS								
PARCEL	NAME	ADDRESS	TOTAL ACREAGE	GROSS TAKE ACREAGE	P.T.W. ACREAGE	NET TAKE ACREAGE	REMAINDER	
							LEFT	RIGHT
21	R. A. & GENEVIEVE L. HARWOOD CONT. PUR. CHESTER & REVA FAYTHOMAS	CONRAD MONT.	846.66	17.83	12.58	5.25	179.38	649.45
22	ROBERT S. & GRACE W. HAMILTON	417 S. MAIN, CONRAD, MONT.	33.34	1.04		1.04		32.30
23	JOHN T. PHILLIPS ET AL	C/O J.A. SWANSON, PENDROY	680.0	22.78	19.80	2.98	399.53	257.69

FED. ROAD DIST. NO.	STATE	FED. AID PROJECT NUMBERS		STATE NO.	SHEET NO.	TOTAL SHEETS
		CONST. NO.	R/W NO.			
8	MONT.		S-310 (7)	3310-07	10	11



CONSTRUCTION LIMITS	
TOP OF CUT	-----
TOE OF FILL	-----
MAP TRANS. TO R/W	-----
MAP REVISED	-----

STATE OF MONTANA
STATE HIGHWAY COMMISSION
LAND REQUIRED FOR RIGHT OF WAY

