

PLANS
NOT
TO
SCALE

DEPARTMENT OF THE INTERIOR
United States Indian Service, Poplar, Montana
Fort Peck Agency

APPROVED as to Allotment T 208 as shown hereon, under authority vested in me by Secretarial Order No. 2252, dated September 9, 1945 (11 Fed. Reg. 10296), and the Order of the Commissioner of Indian Affairs, No. 544, dated September 24, 1947 (12 Fed. Reg. 6970), subject to the provisions of Section 4 of the Act of March 3, 1901, (31 Stat. 1084; 25 U. S. C. Section 311).

NOVEMBER 3, 1949

SUPERINTENDENT

FED. ROAD DIST. NO.	STATE	FED. AID PROJ. NO.	R/W No.	SHEET NO.	TOTAL SHEETS
1	MONT.	S-313(2)	02.	1	5

E²E²
State of Montana

SE⁴
State of Montana

E²NE⁴
Indian Allot # T-208
Mary Jane Bercier-Graham

SE⁴ & SE⁴NE⁴
Kenneth D. & Gabrielle Collins
Raymond Mont.

Abbie R. Harrison
Raymond Mont.

38.52 R.
Gr. 1.48 R.
Pre.H. .56 R.
Net .92 R.

37.57 R.
Gr. 2.43 R.
Pre.H. .91 R.
Net 1.52 R.

37.57 R.
Gr. 2.43 R.
Pre.H. .91 R.
Net 1.52 R.

NW⁴NW⁴
Anthony W. & Celia Karon
Plentywood Mont.

W²W²
John Fink


Lot 2
80+01.3 to 86+57.0
1/4 J. V. Harrison
1/4 Abbie R. Harrison
1/4 Mrs. F. R. Sammebeck
1/4 Arthur M. & Kathryn Sams

STATE OF MONTANA
STATE HIGHWAY COMMISSION
PLAT SHOWING LAND
REQUIRED FOR RIGHT OF WAY
SHERIDAN COUNTY

SCALE 1"= 400' MAP COMPLETED Sept. 1949.
DESCRIPTIONS WRITTEN BY M.B. DATE 10/25/49.
DESCRIPTIONS CHECKED BY M.B. DATE 10/26/49.
APPROVED BY _____ PLANS DEPT.
APPROVED BY _____ R/W ENGINEER

Sta. 82+00.3 To 96+05.3
30'30" R/W Co. Rd.
See:- NRS-313.


FED. ROAD DIST. NO.	STATE	FED. AID PROJ. NO.	R/W No.	SHEET NO.	TOTAL SHEETS
1	MONT.	5-313(2)	3313-02.	2	5

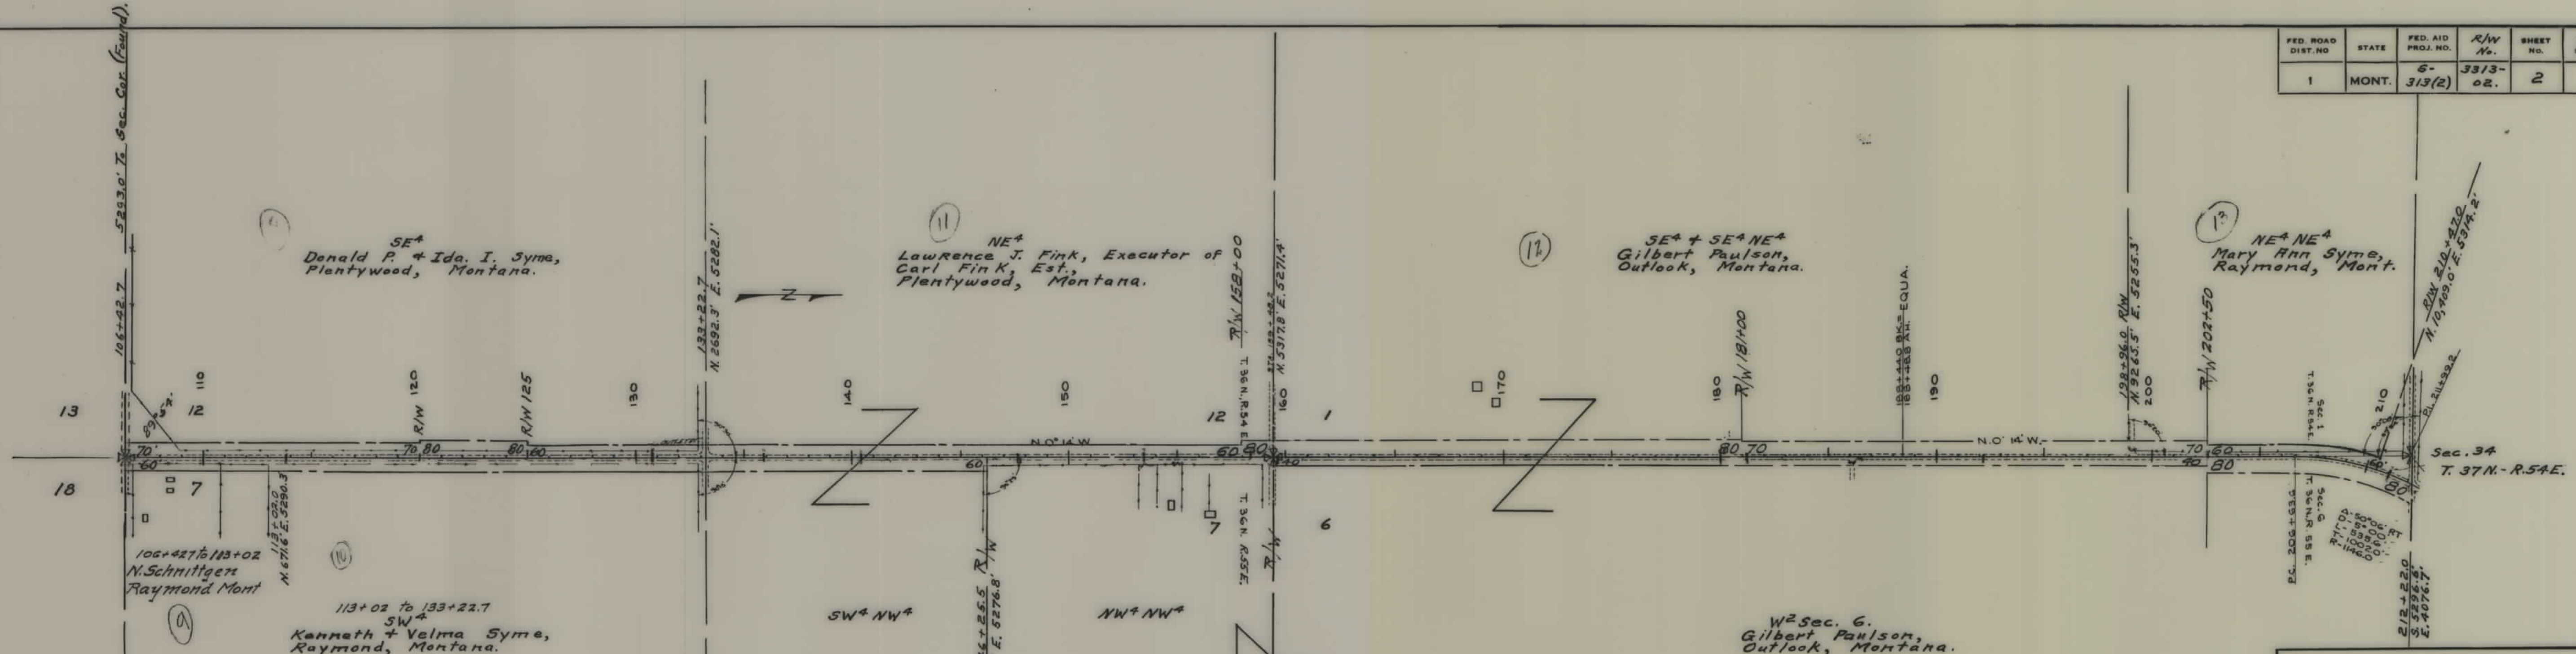

STATE OF MONTANA
STATE HIGHWAY COMMISSION
PLAT SHOWING LAND
REQUIRED FOR RIGHT OF WAY
SHERIDAN COUNTY

SCALE 1" = 400' MAP COMPLETED Sept. 1949.
DESCRIPTIONS WRITTEN BY M.B. DATE 10/26/49.
DESCRIPTIONS CHECKED BY M.B.C. DATE 10/26/49.
APPROVED BY _____ PLANS DEPT.
APPROVED BY _____ R/W ENGINEER


FED. ROAD DIST. NO.	STATE	FED. AID PROJ. NO.	R/W No.	SHEET NO.	TOTAL SHEETS
1	MONT.	5-313(2)	3313-02	3	5

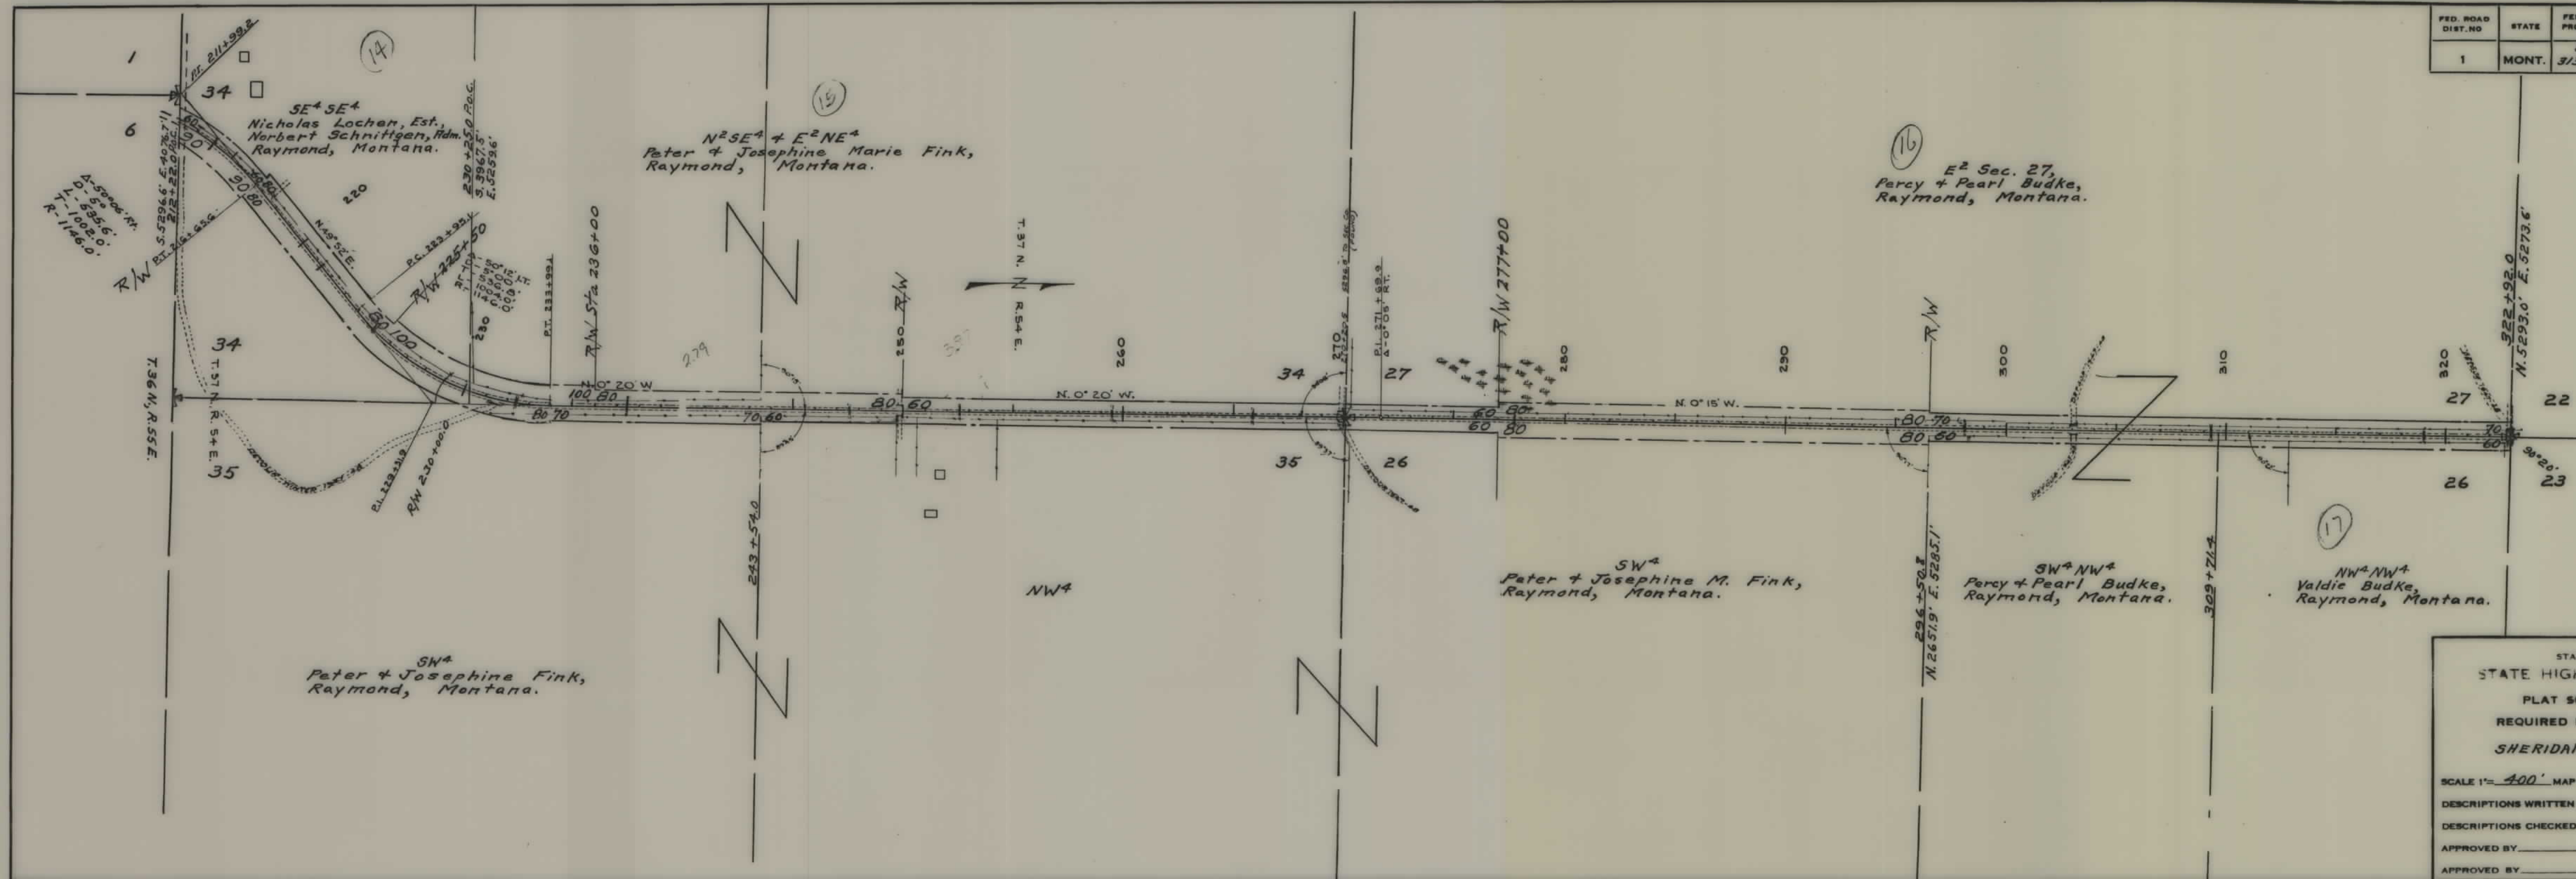

STATE OF MONTANA
STATE HIGHWAY COMMISSION
PLAT SHOWING LAND
REQUIRED FOR RIGHT OF WAY
SHERIDAN COUNTY

SCALE 1"= 400' MAP COMPLETED Sept. 1949
 DESCRIPTIONS WRITTEN BY M.B. DATE 10/26/49
 DESCRIPTIONS CHECKED BY W.B.C. DATE 10/26/49
 APPROVED BY _____ PLANS DEPT.
 APPROVED BY _____ R/W ENGINEER

FED. ROAD DIST. NO.	STATE	FED. AID PROJ. NO.	R/W No.	SHEET NO.	TOTAL SHEETS
1	MONT.	5-313-02	02.	4	5

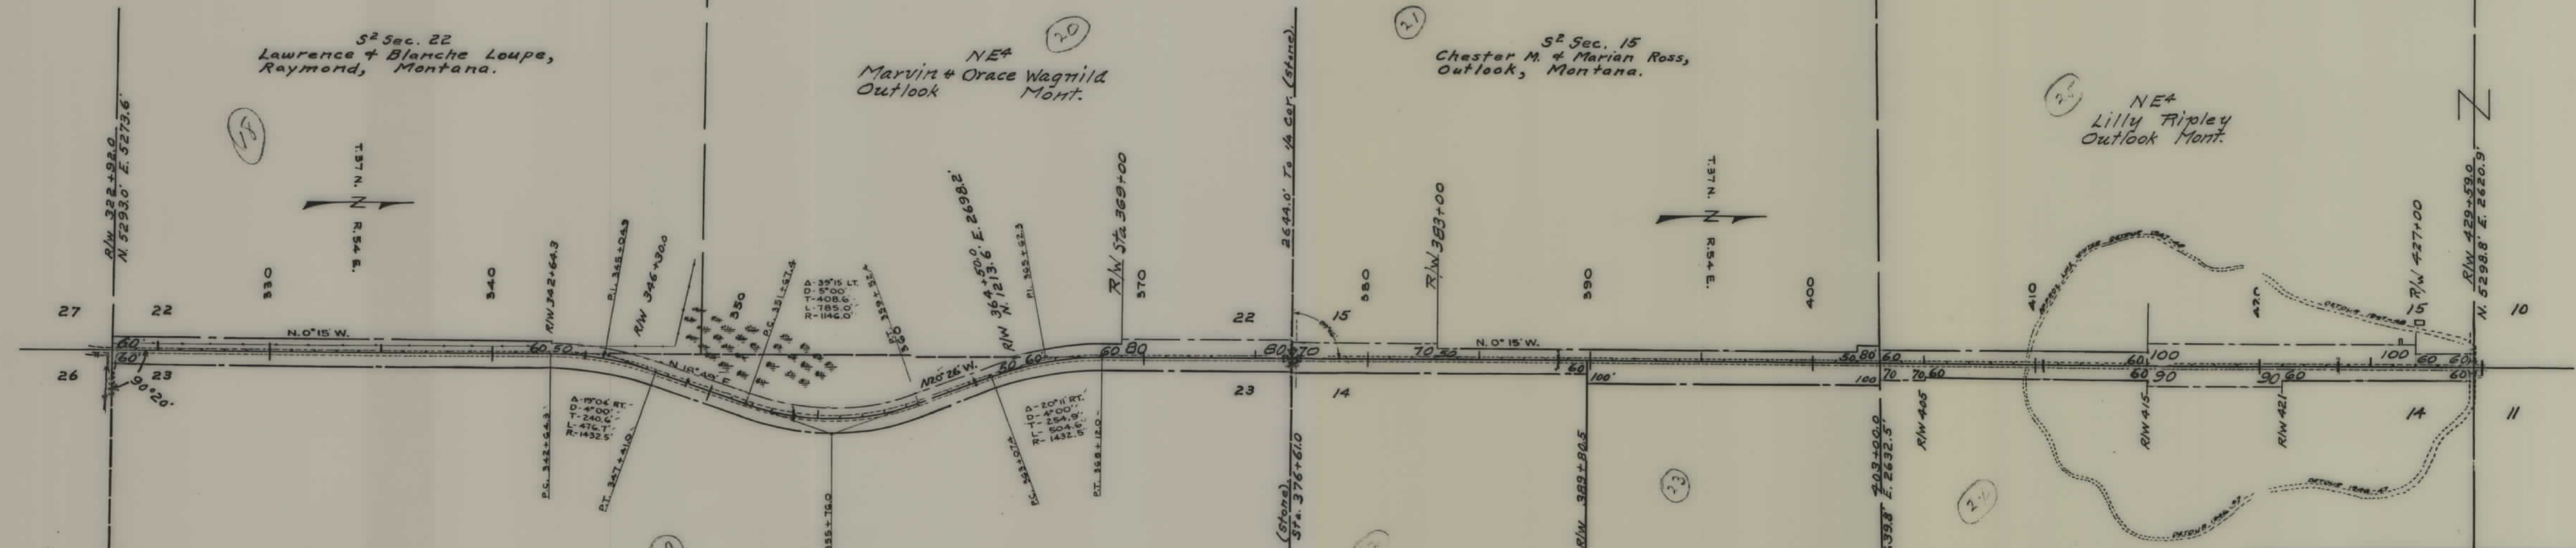

DEPARTMENT OF THE INTERIOR
Bureau of Land Management
Montana Land Office, Billings, Montana

I hereby certify that the right of way represented hereon in the NW4SW4 Sec. 14, T37N, R54E, Sheridan County, Montana, is unappropriated and unreserved public land subject to grazing lease OF 083 346, dated Sept. 28, 1948, and subject also to a highway right of way approved March 22, 1934, Great Falls 079 509.


November 30, 1949

Fred R. Bessey
Fred R. Bessey, Acting Manager

STATE OF MONTANA
STATE HIGHWAY COMMISSION
PLAT SHOWING LAND
REQUIRED FOR RIGHT OF WAY
SHERIDAN COUNTY

SCALE 1"= 400' MAP COMPLETED Sept. 1949
DESCRIPTIONS WRITTEN BY M.B. DATE 10/27/49
DESCRIPTIONS CHECKED BY M.B. DATE 10/27/49
APPROVED BY _____ PLANS DEPT.
APPROVED BY _____ R/W ENGINEER

FED. ROAD DIST. NO.	STATE	FED. AID PROJ. NO.	R/W No.	SHEET NO.	TOTAL SHEETS
1	MONT.	5-313 (2)	313-02	5	5

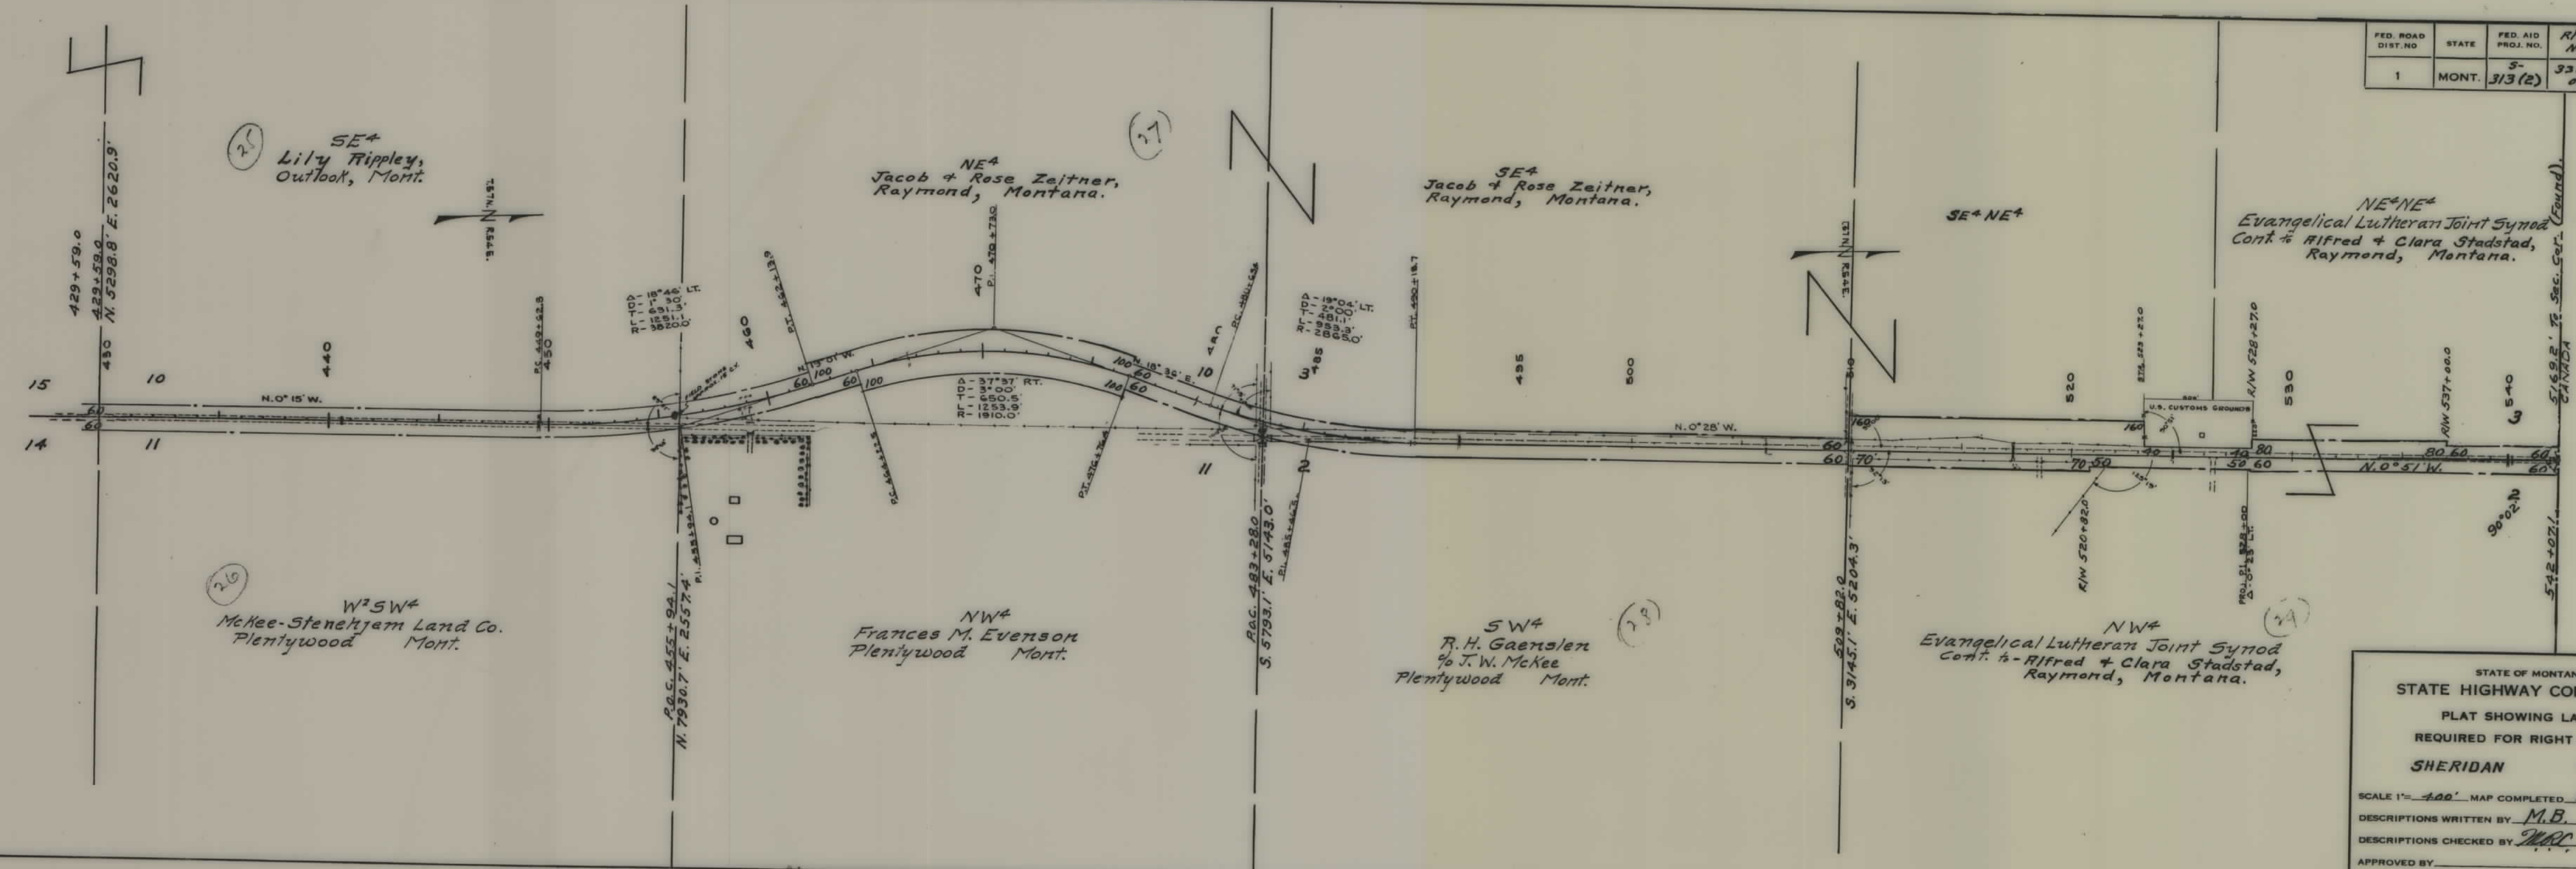

STATE OF MONTANA
STATE HIGHWAY COMMISSION
PLAT SHOWING LAND
REQUIRED FOR RIGHT OF WAY
SHERIDAN COUNTY

SCALE 1" = 100' MAP COMPLETED Sept. 1949
 DESCRIPTIONS WRITTEN BY M.B. DATE 10/27/49
 DESCRIPTIONS CHECKED BY M.B. DATE 10/28/49
 APPROVED BY _____ PLANS DEPT.
 APPROVED BY _____ R/W ENGINEER