

PLANS  
NOT  
TO  
SCALE




PARTIAL DISCHARGE OF EASE.  
DOC. NO. 356330  
12/09/2013; 0.95 ACRE

Lot 1, Sec. 10 & Lot 8, Sec. 3,  
Keeven M. Hurt,  
Belfry, Mont.

Sta. 21+00.0 End FHS S-320-B.  
Sta. 21+00.0 Beg. FHS S-320(A).

ASSIGNMENT OF INTEREST TO  
CARBON COUNTY  
DOC. NO. 357269  
03-17-2014; 2.04 ACRES

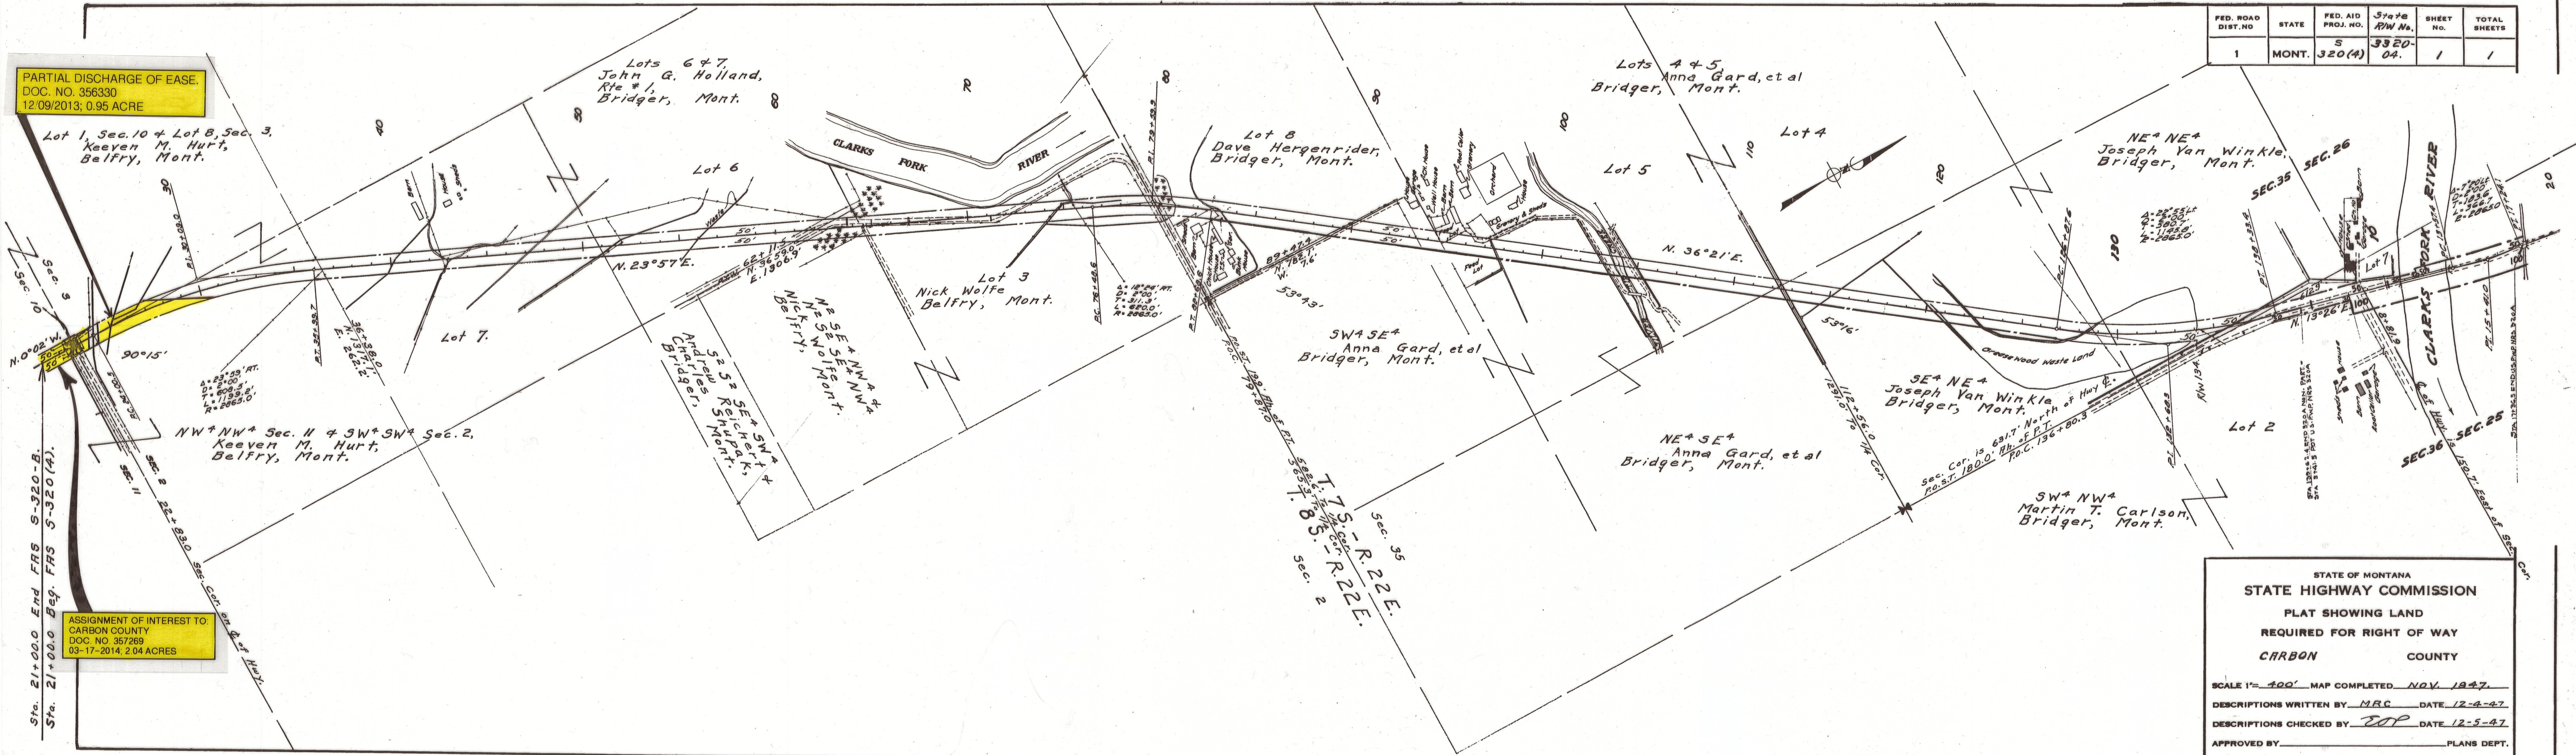

| FED. ROAD DIST. NO. | STATE | FED. AID PROJ. NO. | State R/W No. | SHEET NO. | TOTAL SHEETS |
|---------------------|-------|--------------------|---------------|-----------|--------------|
| 1                   | MONT. | S 320(A)           | 3320-04.      | 1         | 1            |

STATE OF MONTANA  
STATE HIGHWAY COMMISSION  
PLAT SHOWING LAND  
REQUIRED FOR RIGHT OF WAY  
CARBON COUNTY

SCALE 1"= 400' MAP COMPLETED NOV. 1947.  
DESCRIPTIONS WRITTEN BY MRC DATE 12-4-47  
DESCRIPTIONS CHECKED BY EOP DATE 12-5-47  
APPROVED BY \_\_\_\_\_ PLANS DEPT.  
APPROVED BY \_\_\_\_\_ R/W ENGINEER