


PLANS
NOT
TO
SCALE

PUBLIC UTILITY MOVES								
STATION		TEL. POLE		PWR POLE		LIGHT POLE		REMARKS
FROM	TO	LT.	RT.	LT.	RT.	LT.	RT.	
587+06		1						INCL. GUY POLE & GUY WIRE LT.
598+23		1						
601+85		1						
602+30	604+89				2			
618+80					1			
630+93	635+53			2	2			
638+38	649+36	4						
640+21	643+54				2			
653+07		1						
660+50		1						
668+55					1			
685+74	687+44				2			
719+55					1			
741+64	745+89				2			
781+79					1			
796+03					1			
828+31					1			
854+60					1			
864+30				2	1			
885+79				2	1			
936+90					1			
966+87				2				
TOTAL		9	0	8	20			DF 334 (16)

N 827.2 ~ W. 1812.6
 STA. 579+76.0 BEG. DF- 334 (16) =
 STA. 579+76.0 END F 334 (15) =
 STA. 580+05.0 N.R.H. 334 A

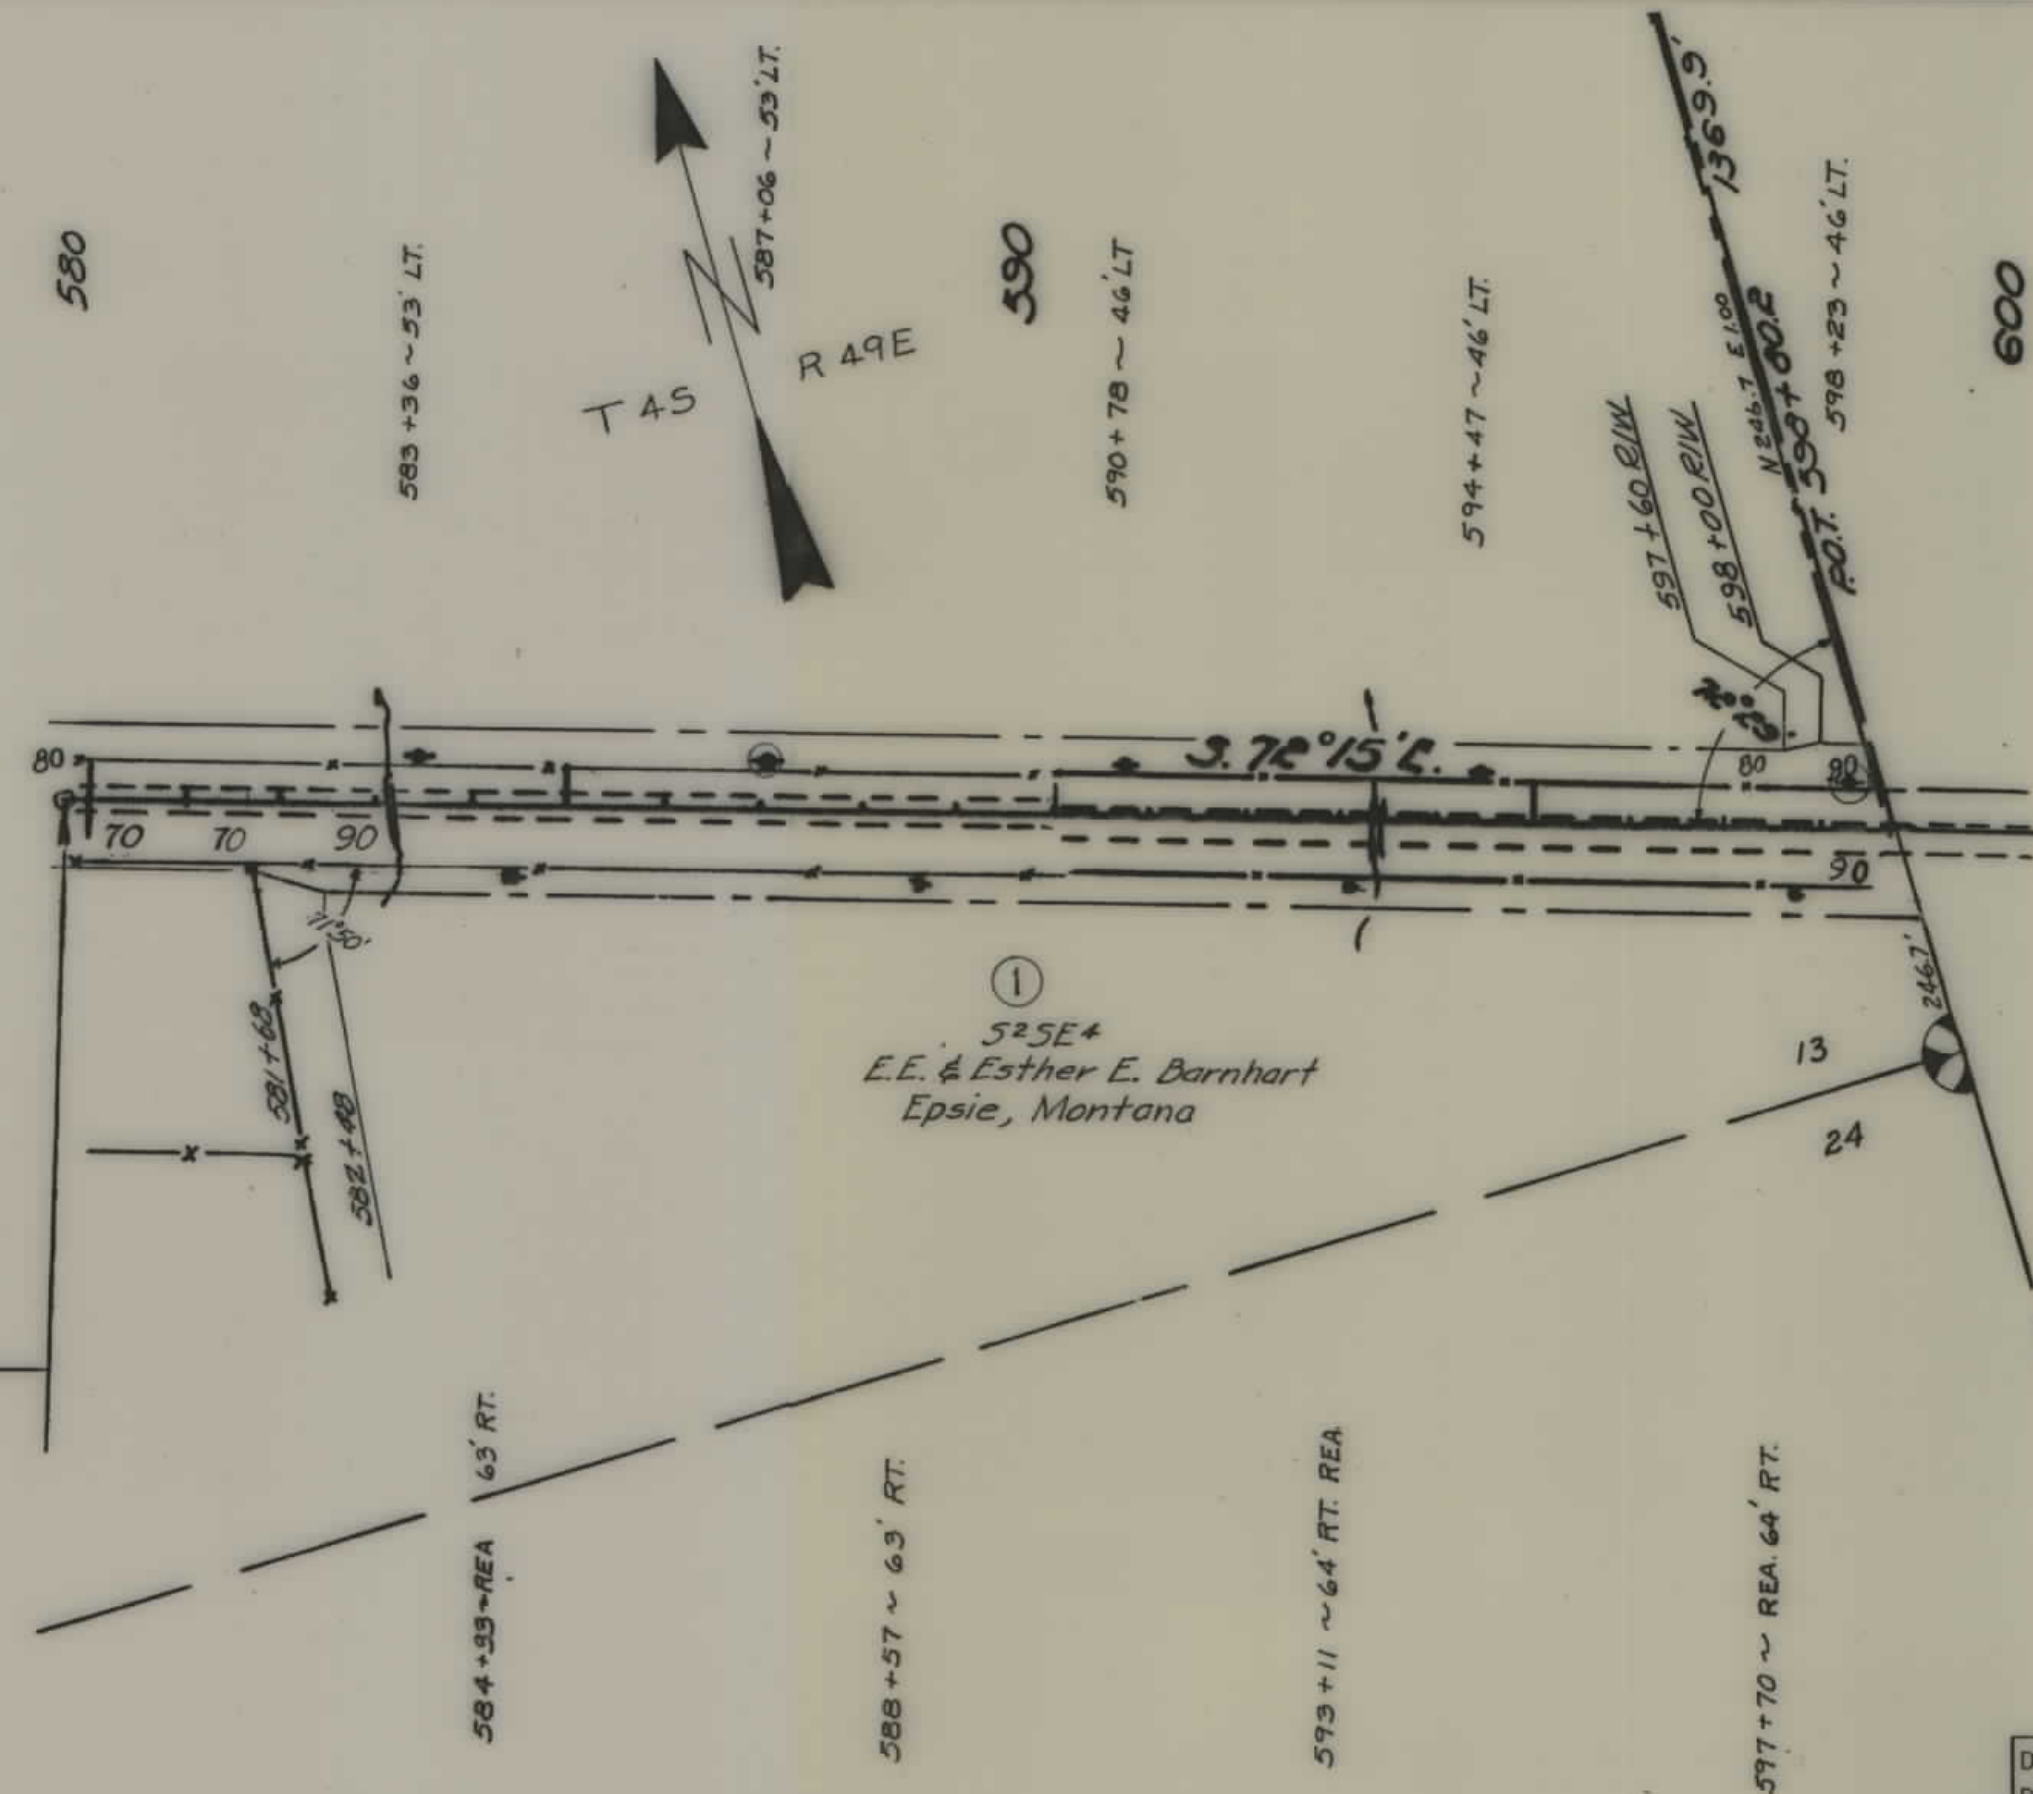


DESCRIPTIONS WRITTEN BY _____
 DESCRIPTIONS CHECKED BY _____
 MAPS COMPLETED BY _____
 MAPS TO BUR. PUB. ROADS _____
 MAPS TO CONSTRUCTION _____

STATE OF MONTANA
 STATE HIGHWAY COMMISSION
 LAND REQUIRED FOR RIGHT OF WAY
 POWDER RIVER COUNTY
 SCALE 1" = _____ MAP APPROVED BY _____

FED. ROAD DIST. NO.	STATE	FED. AID PROJ. NO.	R/W NO.	SHEET NO.	TOTAL SHEETS
8	MONT.	DF334(16)	1334-14	1	8

F 334 (14) PE & RIW
 F 198 (4) CONST

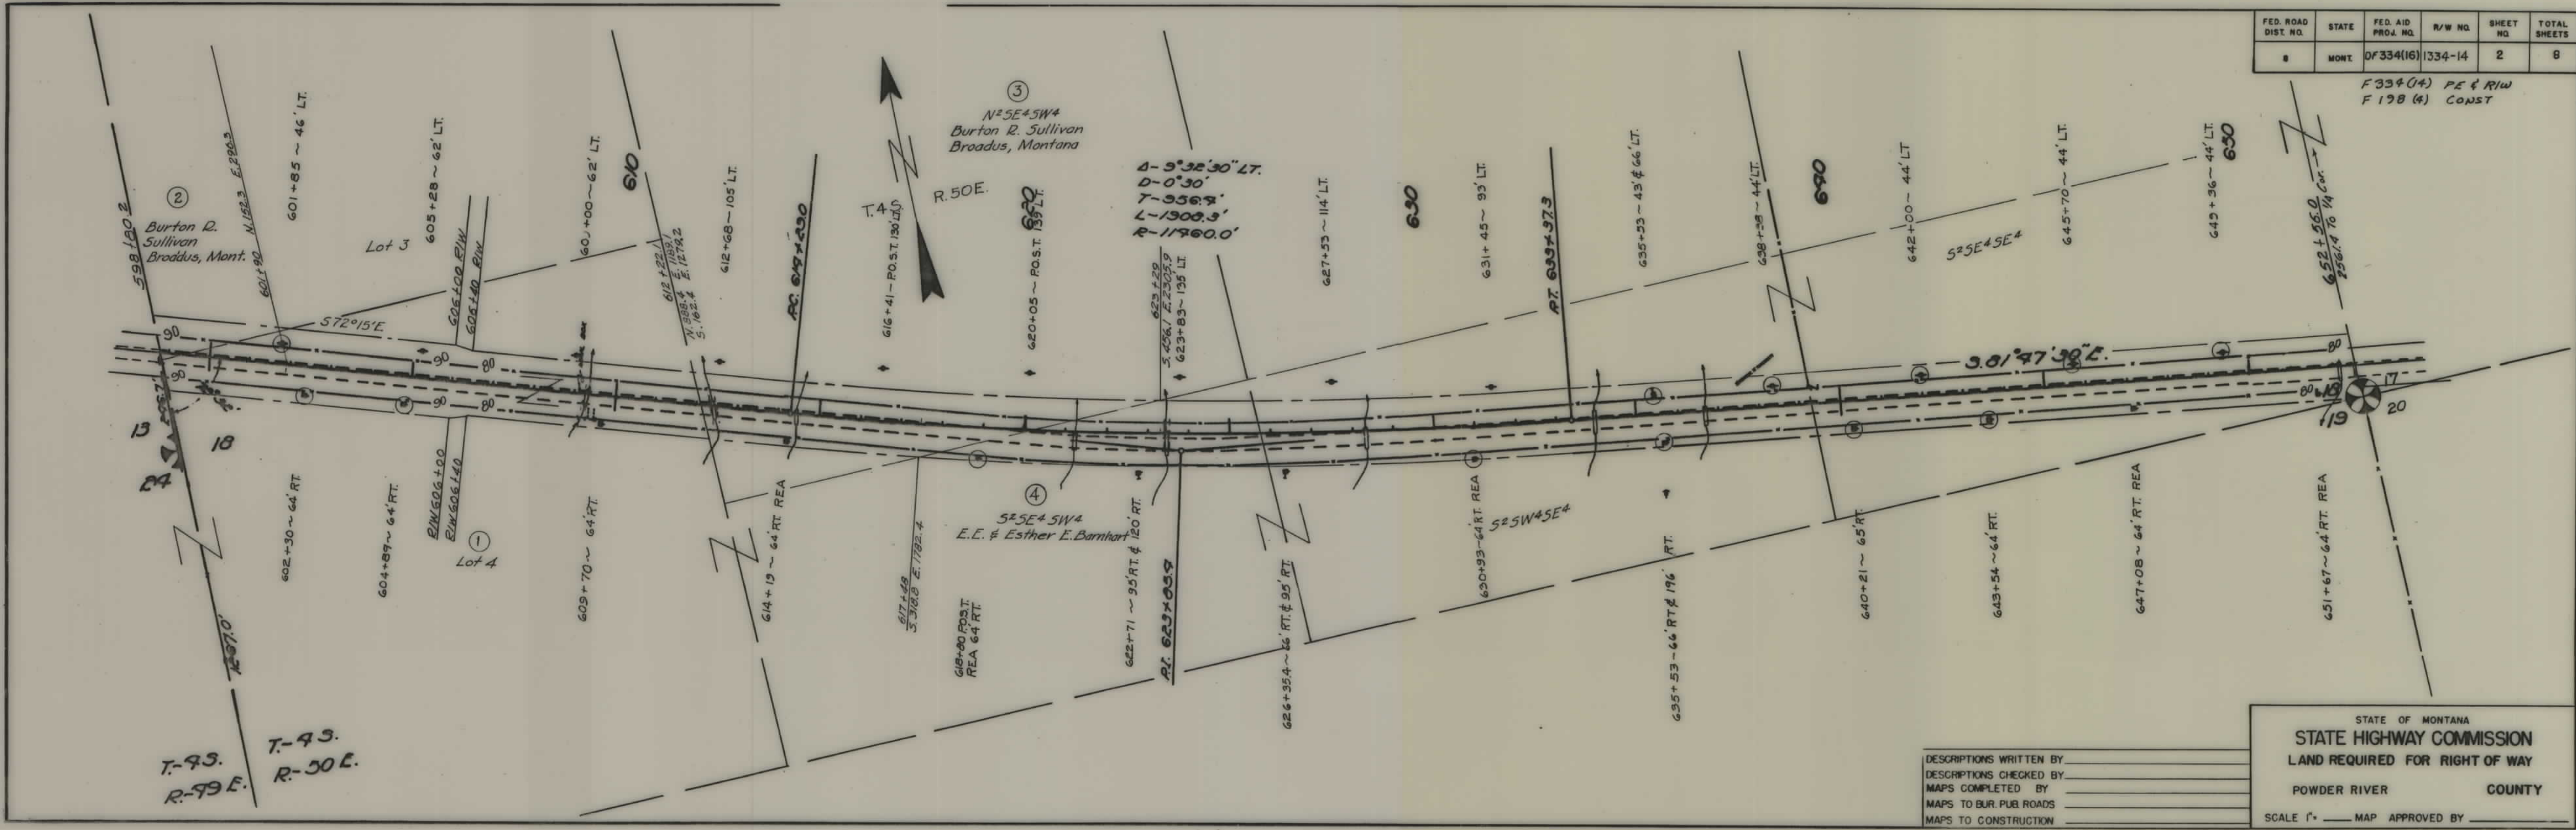

FED. ROAD DIST. NO.	STATE	FED. AID PROJ. NO.	R/W NO.	SHEET NO.	TOTAL SHEETS
8	MONT.	DF334(16)	1334-14	2	8


F334(14) PE & RIW
F198(4) CONST

DESCRIPTIONS WRITTEN BY _____
DESCRIPTIONS CHECKED BY _____
MAPS COMPLETED BY _____
MAPS TO BUR. PUB. ROADS _____
MAPS TO CONSTRUCTION _____

STATE OF MONTANA
STATE HIGHWAY COMMISSION
LAND REQUIRED FOR RIGHT OF WAY
POWDER RIVER COUNTY
SCALE 1" = _____ MAP APPROVED BY _____


FED. ROAD DIST. NO.	STATE	FED. AID PROJ. NO.	R/W NO.	SHEET NO.	TOTAL SHEETS
8	MONT.	DF334(16)	1334-14	3	8

F334(14) PE & R/W
F198(4) CONST

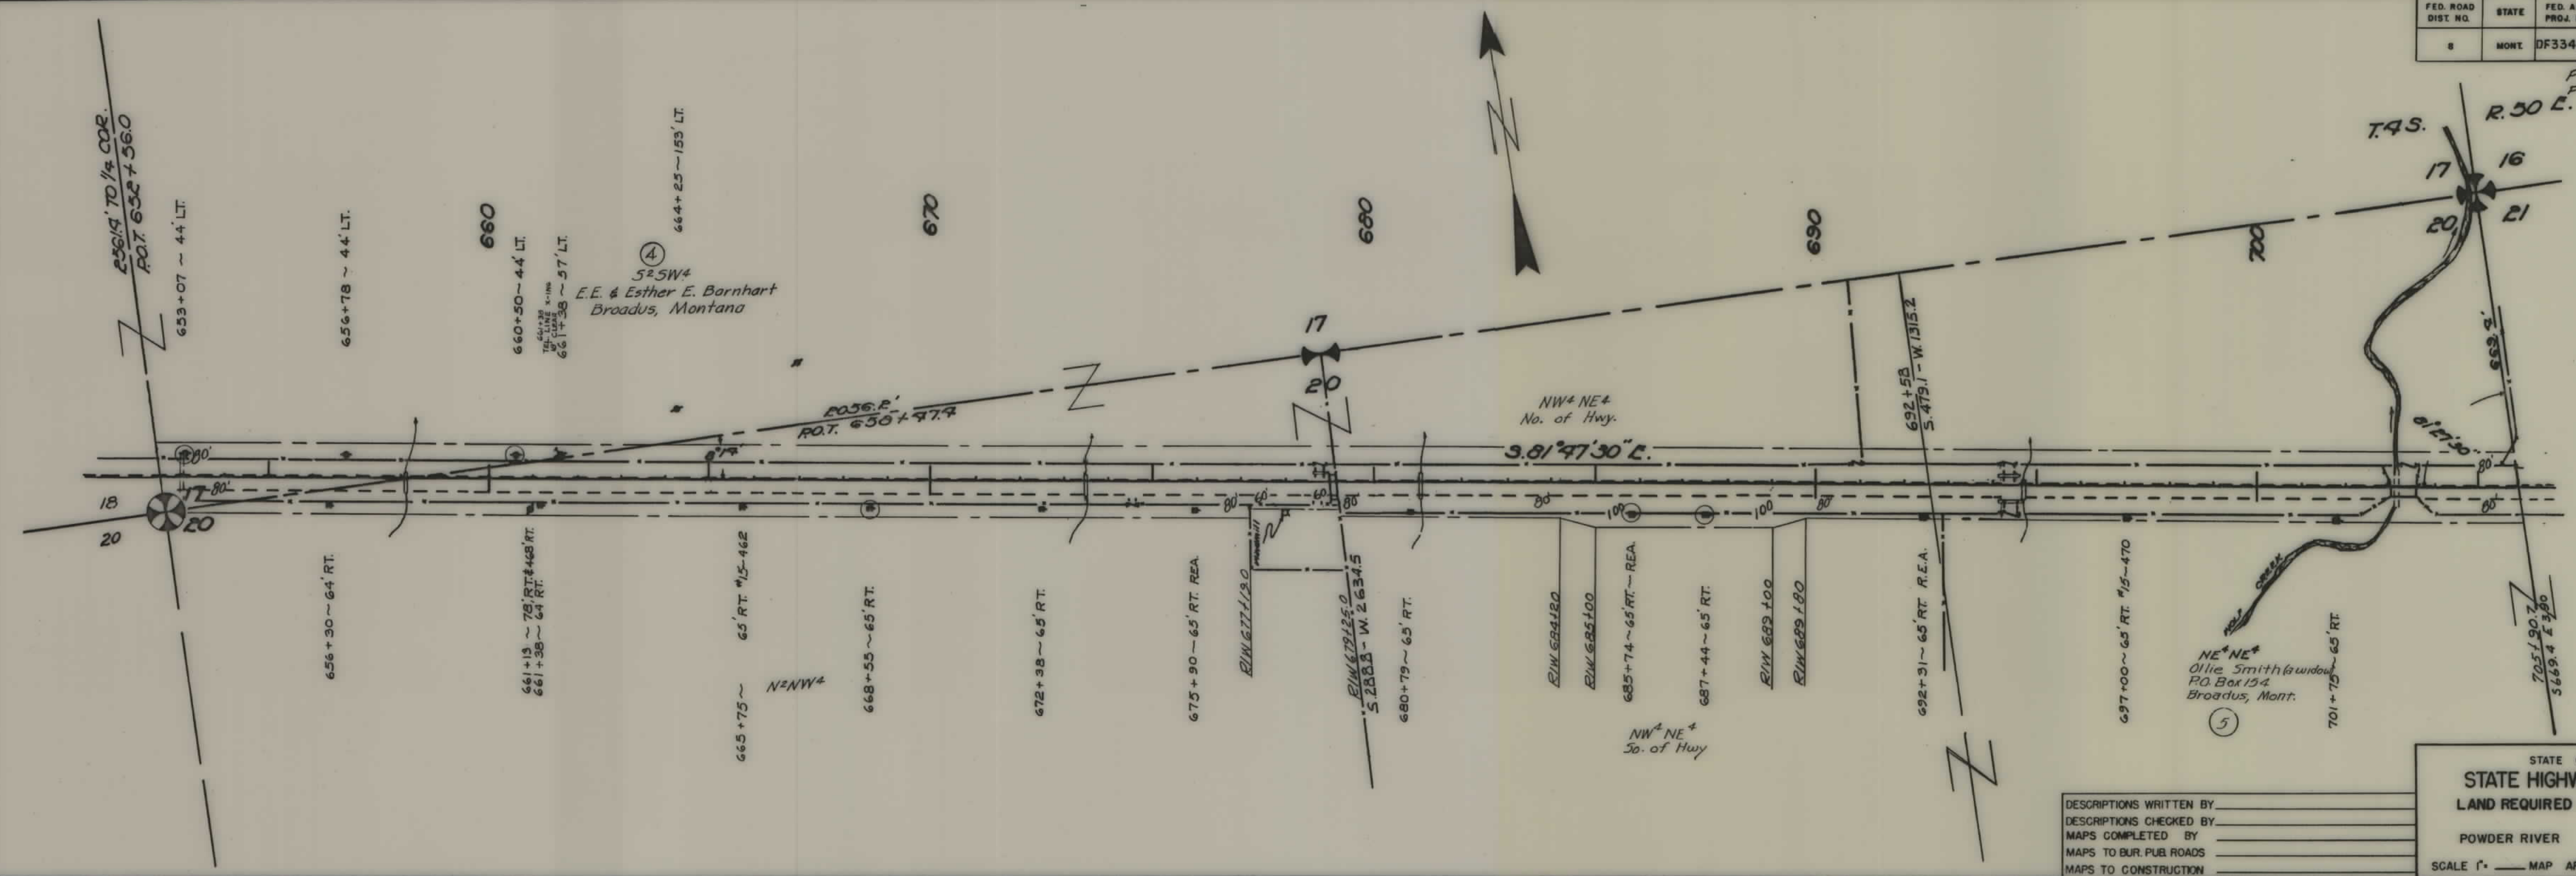

DESCRIPTIONS WRITTEN BY _____
 DESCRIPTIONS CHECKED BY _____
 MAPS COMPLETED BY _____
 MAPS TO BUR. PUB. ROADS _____
 MAPS TO CONSTRUCTION _____

STATE OF MONTANA
 STATE HIGHWAY COMMISSION
 LAND REQUIRED FOR RIGHT OF WAY
 POWDER RIVER COUNTY
 SCALE 1" = _____ MAP APPROVED BY _____

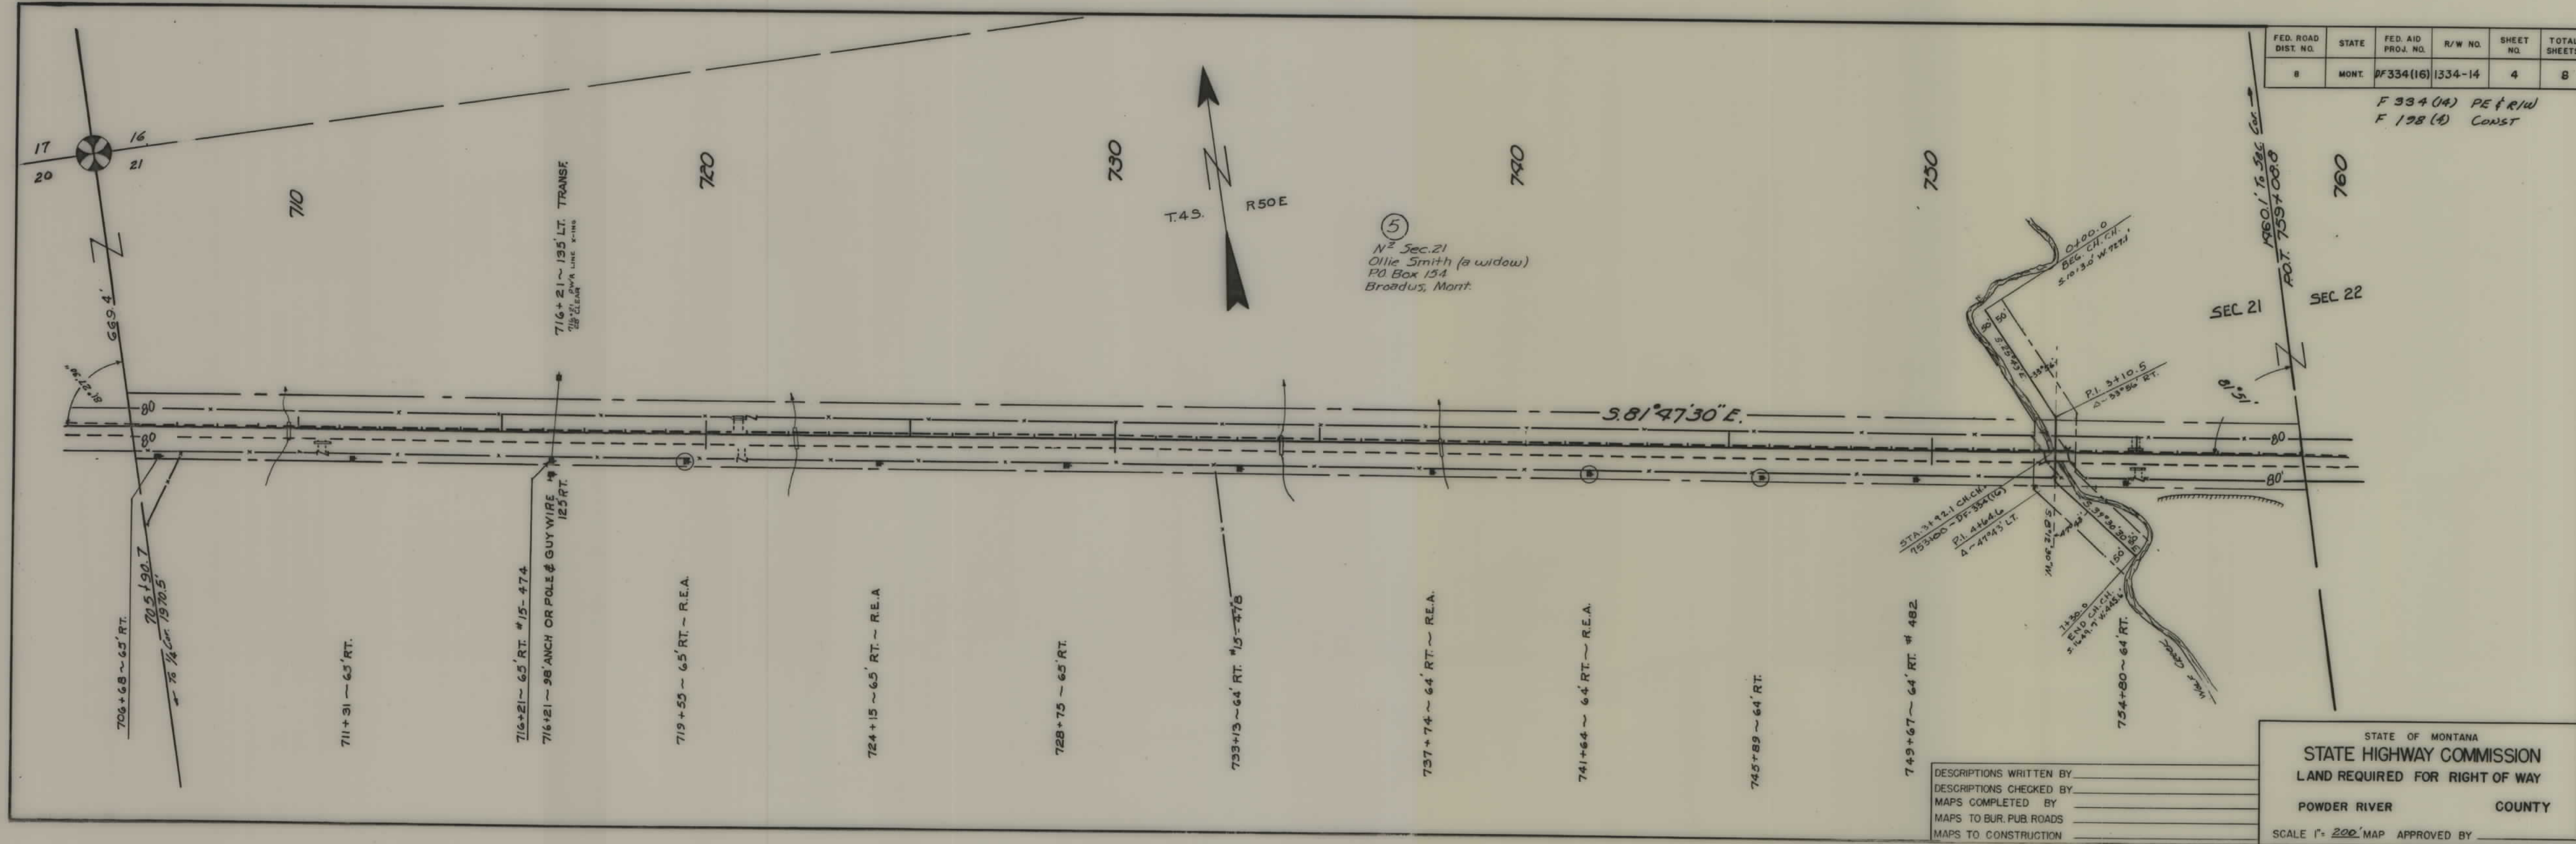



FED. ROAD DIST. NO.	STATE	FED. AID PROJ. NO.	R/W NO.	SHEET NO.	TOTAL SHEETS
8	MONT.	DF334(16)	1334-14	4	8

F 334 (14) PE & R/W
F 198 (4) CONST

DESCRIPTIONS WRITTEN BY _____
DESCRIPTIONS CHECKED BY _____
MAPS COMPLETED BY _____
MAPS TO BUR. PUB. ROADS _____
MAPS TO CONSTRUCTION _____

STATE OF MONTANA
STATE HIGHWAY COMMISSION
LAND REQUIRED FOR RIGHT OF WAY
POWDER RIVER COUNTY
SCALE 1" = 200' MAP APPROVED BY _____

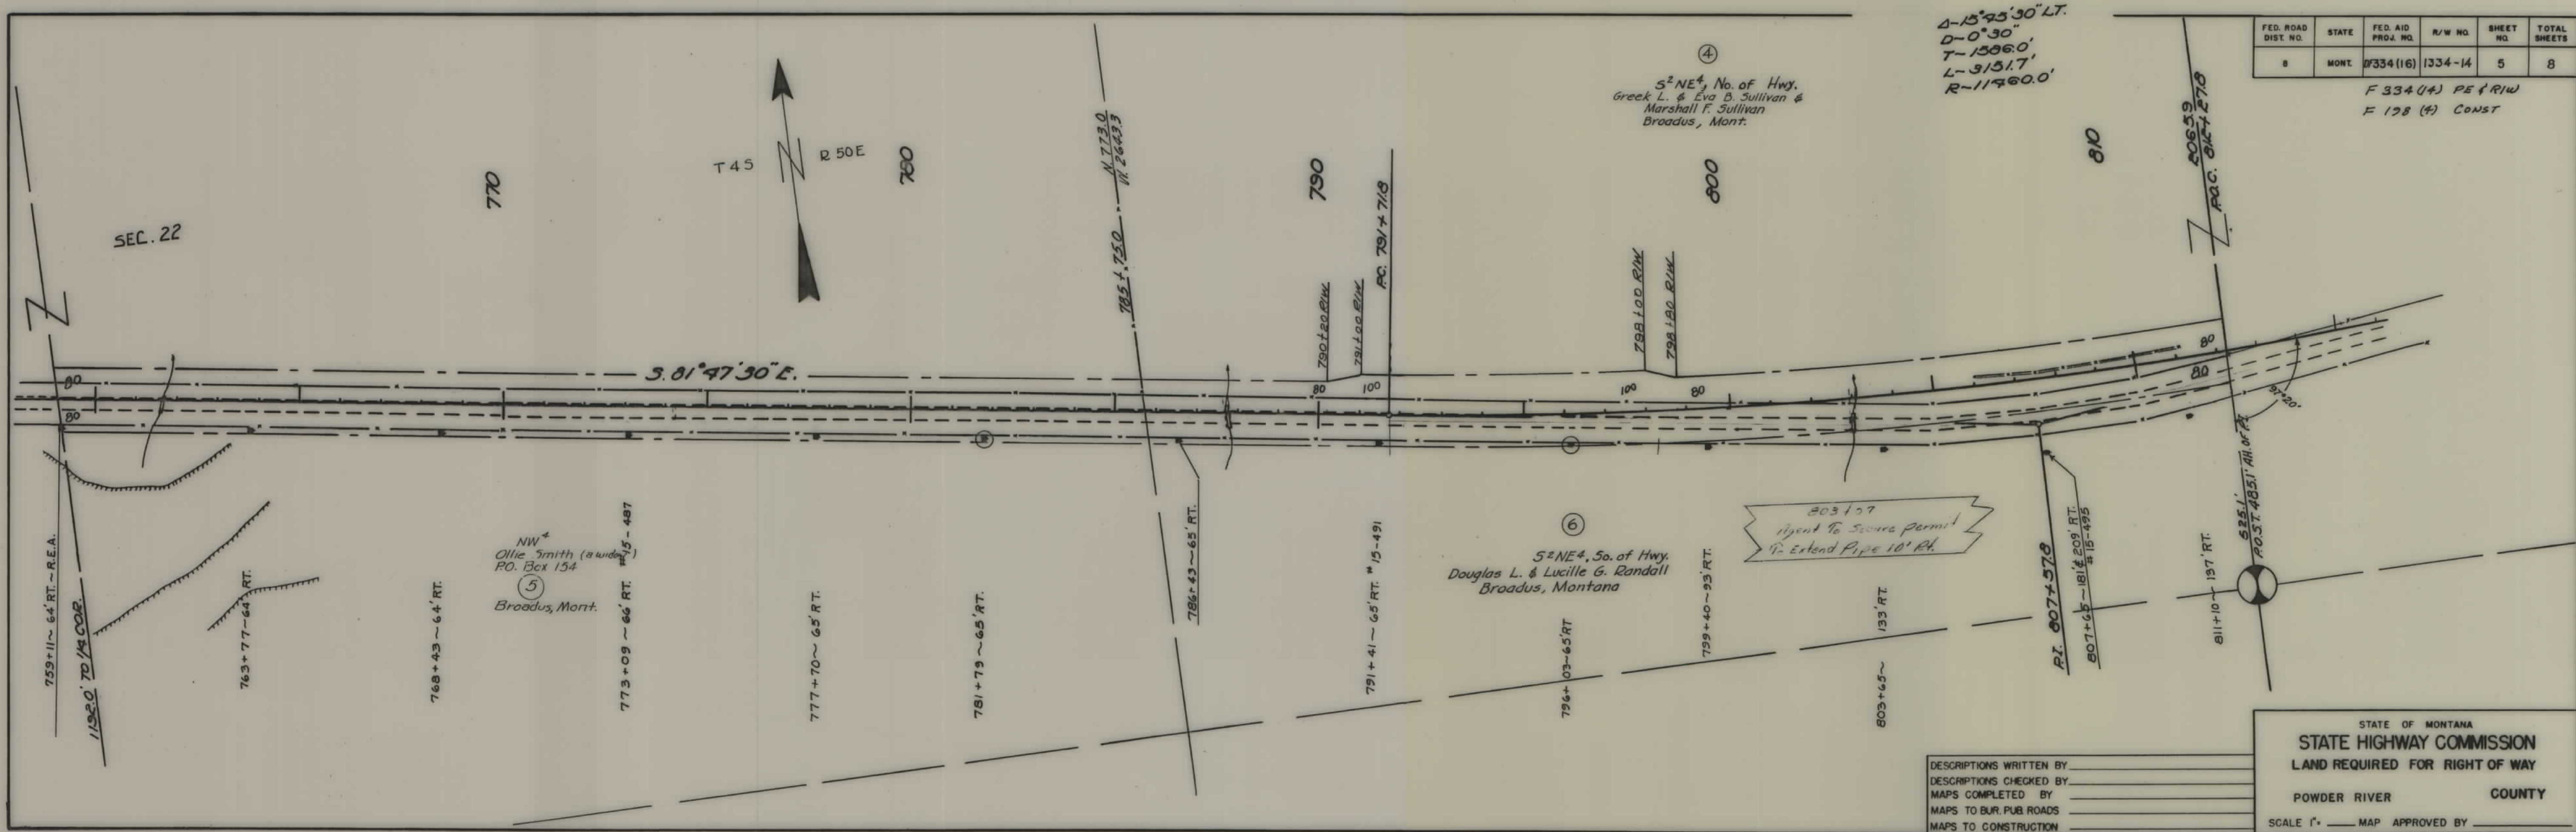

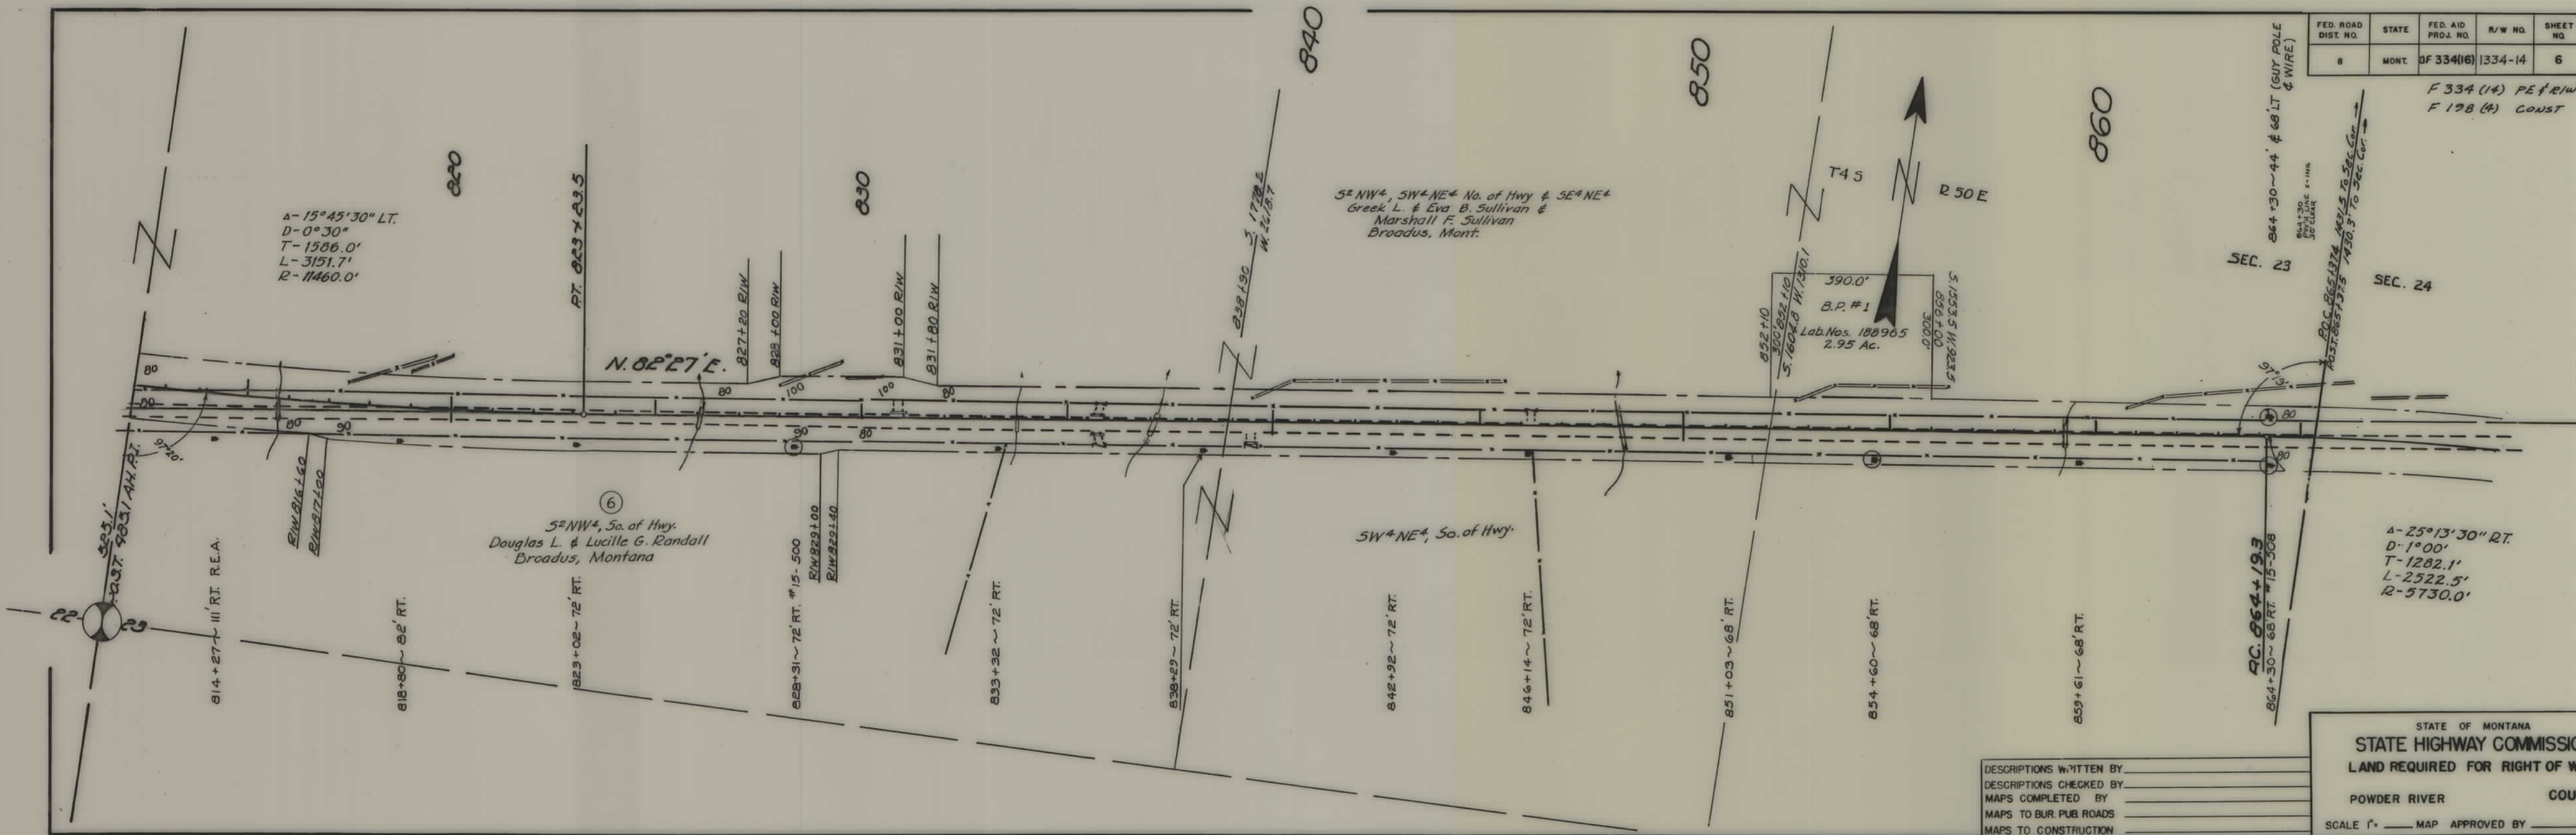

FED. ROAD DIST. NO.	STATE	FED. AID PROJ. NO.	R/W NO.	SHEET NO.	TOTAL SHEETS
8	MONT.	DF 334(16)	1334-14	6	8

F 334 (14) PE & R/W
F 198 (4) CONST

SEC. 23
864+30 ~ 44' & 68' LT (GUY POLE & WIRE)
864+30 ~ 44' & 68' LT (GUY POLE & WIRE)
864+30 ~ 44' & 68' LT (GUY POLE & WIRE)

SEC. 24


Δ-25°13'30" RT.
D-1°00'
T-1282.1'
L-2522.5'
R-5730.0'

DESCRIPTIONS WRITTEN BY _____
 DESCRIPTIONS CHECKED BY _____
 MAPS COMPLETED BY _____
 MAPS TO BUR. PUB. ROADS _____
 MAPS TO CONSTRUCTION _____

STATE OF MONTANA
 STATE HIGHWAY COMMISSION
 LAND REQUIRED FOR RIGHT OF WAY
 POWDER RIVER COUNTY
 SCALE 1" = _____ MAP APPROVED BY _____

FED. ROAD DIST. NO.	STATE	FED. AID PROJ. NO.	R/W NO.	SHEET NO.	TOTAL SHEET
8	MONT.	DF 334(16)	1334-14	7	8

F 334 (14) PE & R/W
F 198 (4) CONST

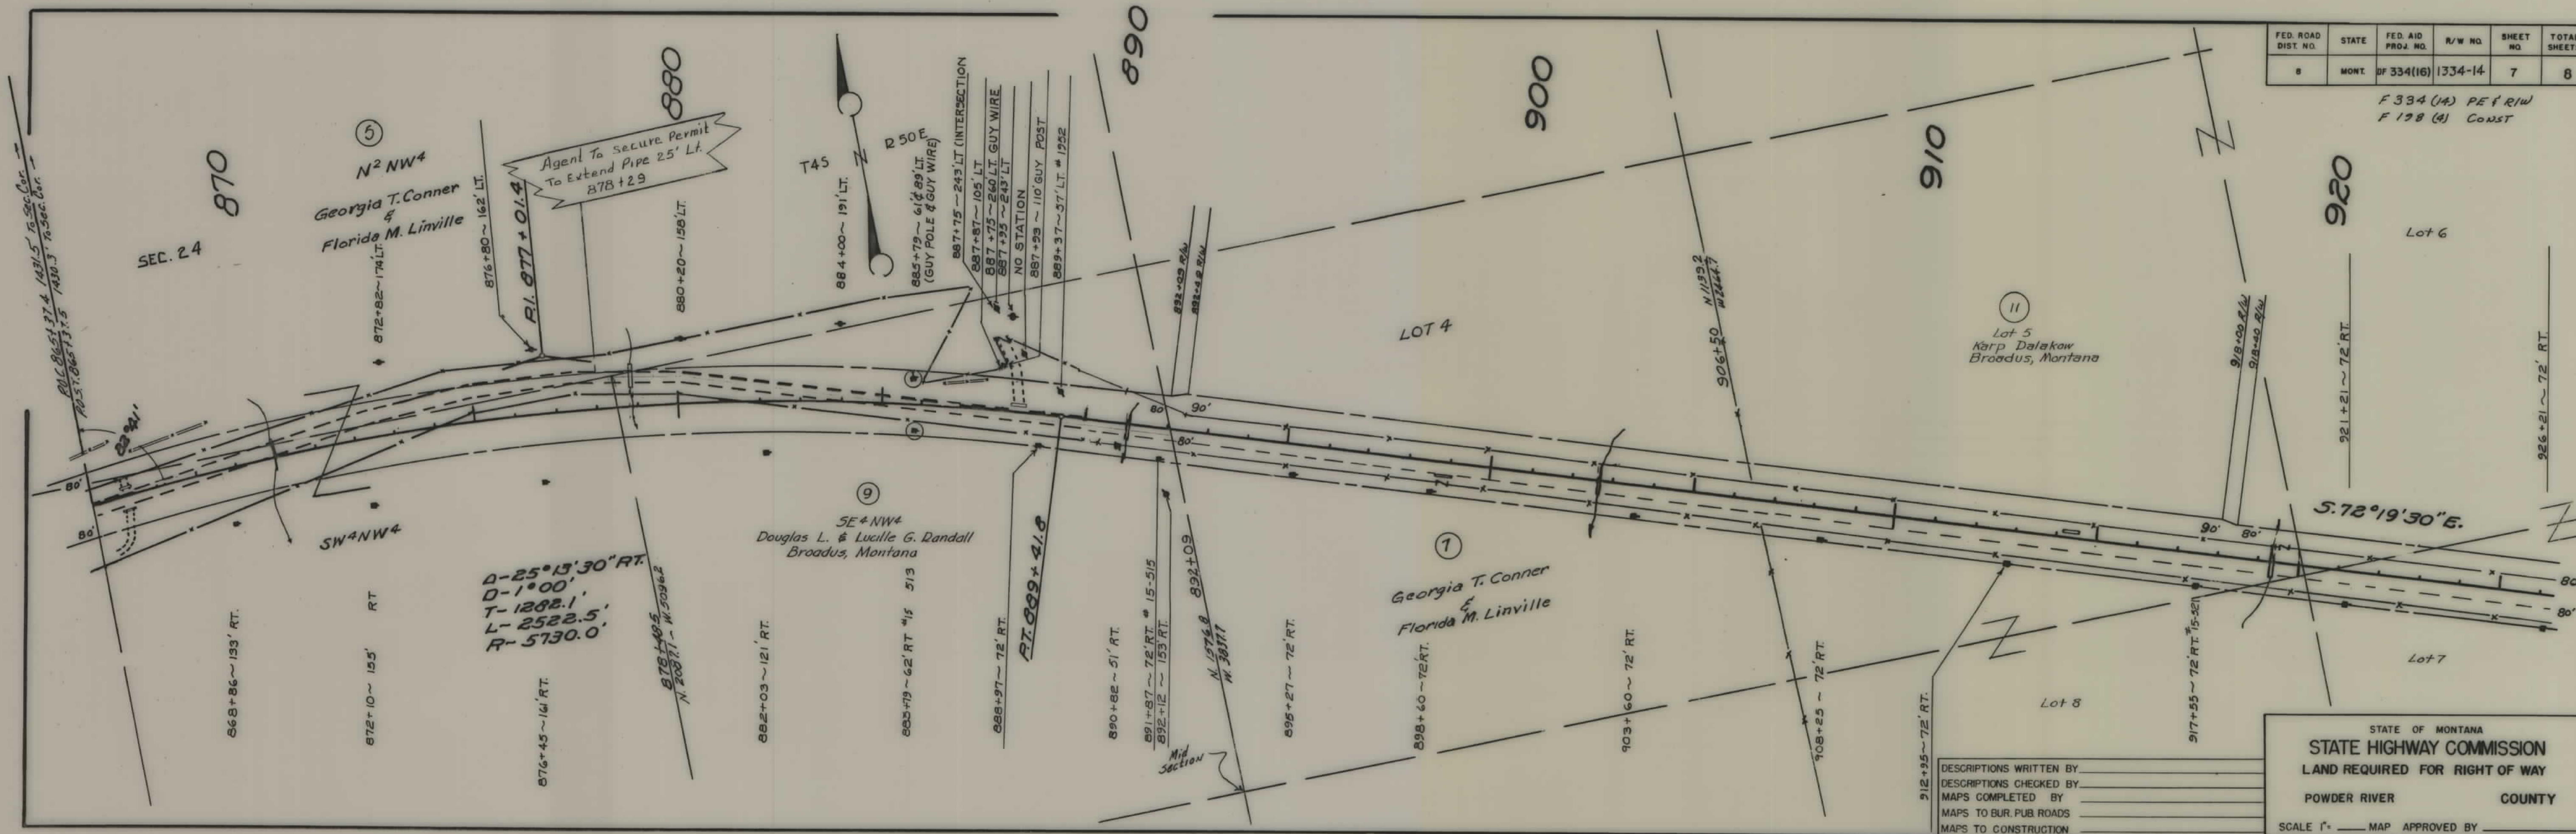

STATE OF MONTANA
STATE HIGHWAY COMMISSION
LAND REQUIRED FOR RIGHT OF WAY
POWDER RIVER COUNTY

SCALE 1" = _____ MAP APPROVED BY _____

FED. ROAD DIST. NO.	STATE	FED. AID PROJ. NO.	R/W NO.	SHEET NO.	TOTAL SHEETS
8	MONT.	DF 334 (16)	1334-14	8	8

F334(14) PE & R/W
F198(4) CONST

N 42° 42' W

$$\frac{120}{1/4}$$

986+00 R/W

29 + 10.7 P.C. R/W

981
1.4' To 1/4 Cor. Found

P.C. 989+10.7

Δ -23°24'
 D -0°38'
 T -1873.
 L -3694.
 R -9049.

987+37.6 END - DF 334(16)

983+31~71'RT.

19

DF 334(16) SHT 8 OF 8