

PLANS
NOT
TO
SCALE

STA. 440+46.1
BEGIN N.R.S. 321

SEC. 3

SEC. 2

5 1/2 NW 1/4, SW 1/4 NE 1/4
W.E. Abrams
Box 203
Hillyard, Wash.

SE 1/4 NE 1/4
Citizens National Bank
Fairbault, Minn.
c/o C. H. Kester
Valier, Mont.

Sec. 1
Hollam Co.

SEC. 1
T. 29 N. R. 6 W

SEC. 6
T. 29 N. R. 5 W

FED. ROAD DIST. NO.	STATE	FED. AID PROJ. NO.	FISCAL YEAR	SHEET NO.	TO SHE
1	MONT.	321		1	5


321(3)
April 1953

5 7

STATE OF MONTANA
STATE HIGHWAY COMMISSION
PLAT SHOWING LAND
REQUIRED FOR RIGHT OF WAY
PONDERA COUNTY

SCALE 1"=400' MAP COMPLETED 4-4-34
DESCRIPTIONS WRITTEN BY E.O.P. DATE 4-5-34
DESCRIPTIONS CHECKED BY _____ DATE _____
APPROVED BY _____ PLANS DE
APPROVED BY _____ R/W ENGINE

FED. ROAD DIST. NO.	STATE	FED. AID PROJ. NO.	FISCAL YEAR	SHEET NO.	TO SHEET
1	MONT.	321		3	3
					S 321(3) April 1953
				7	7

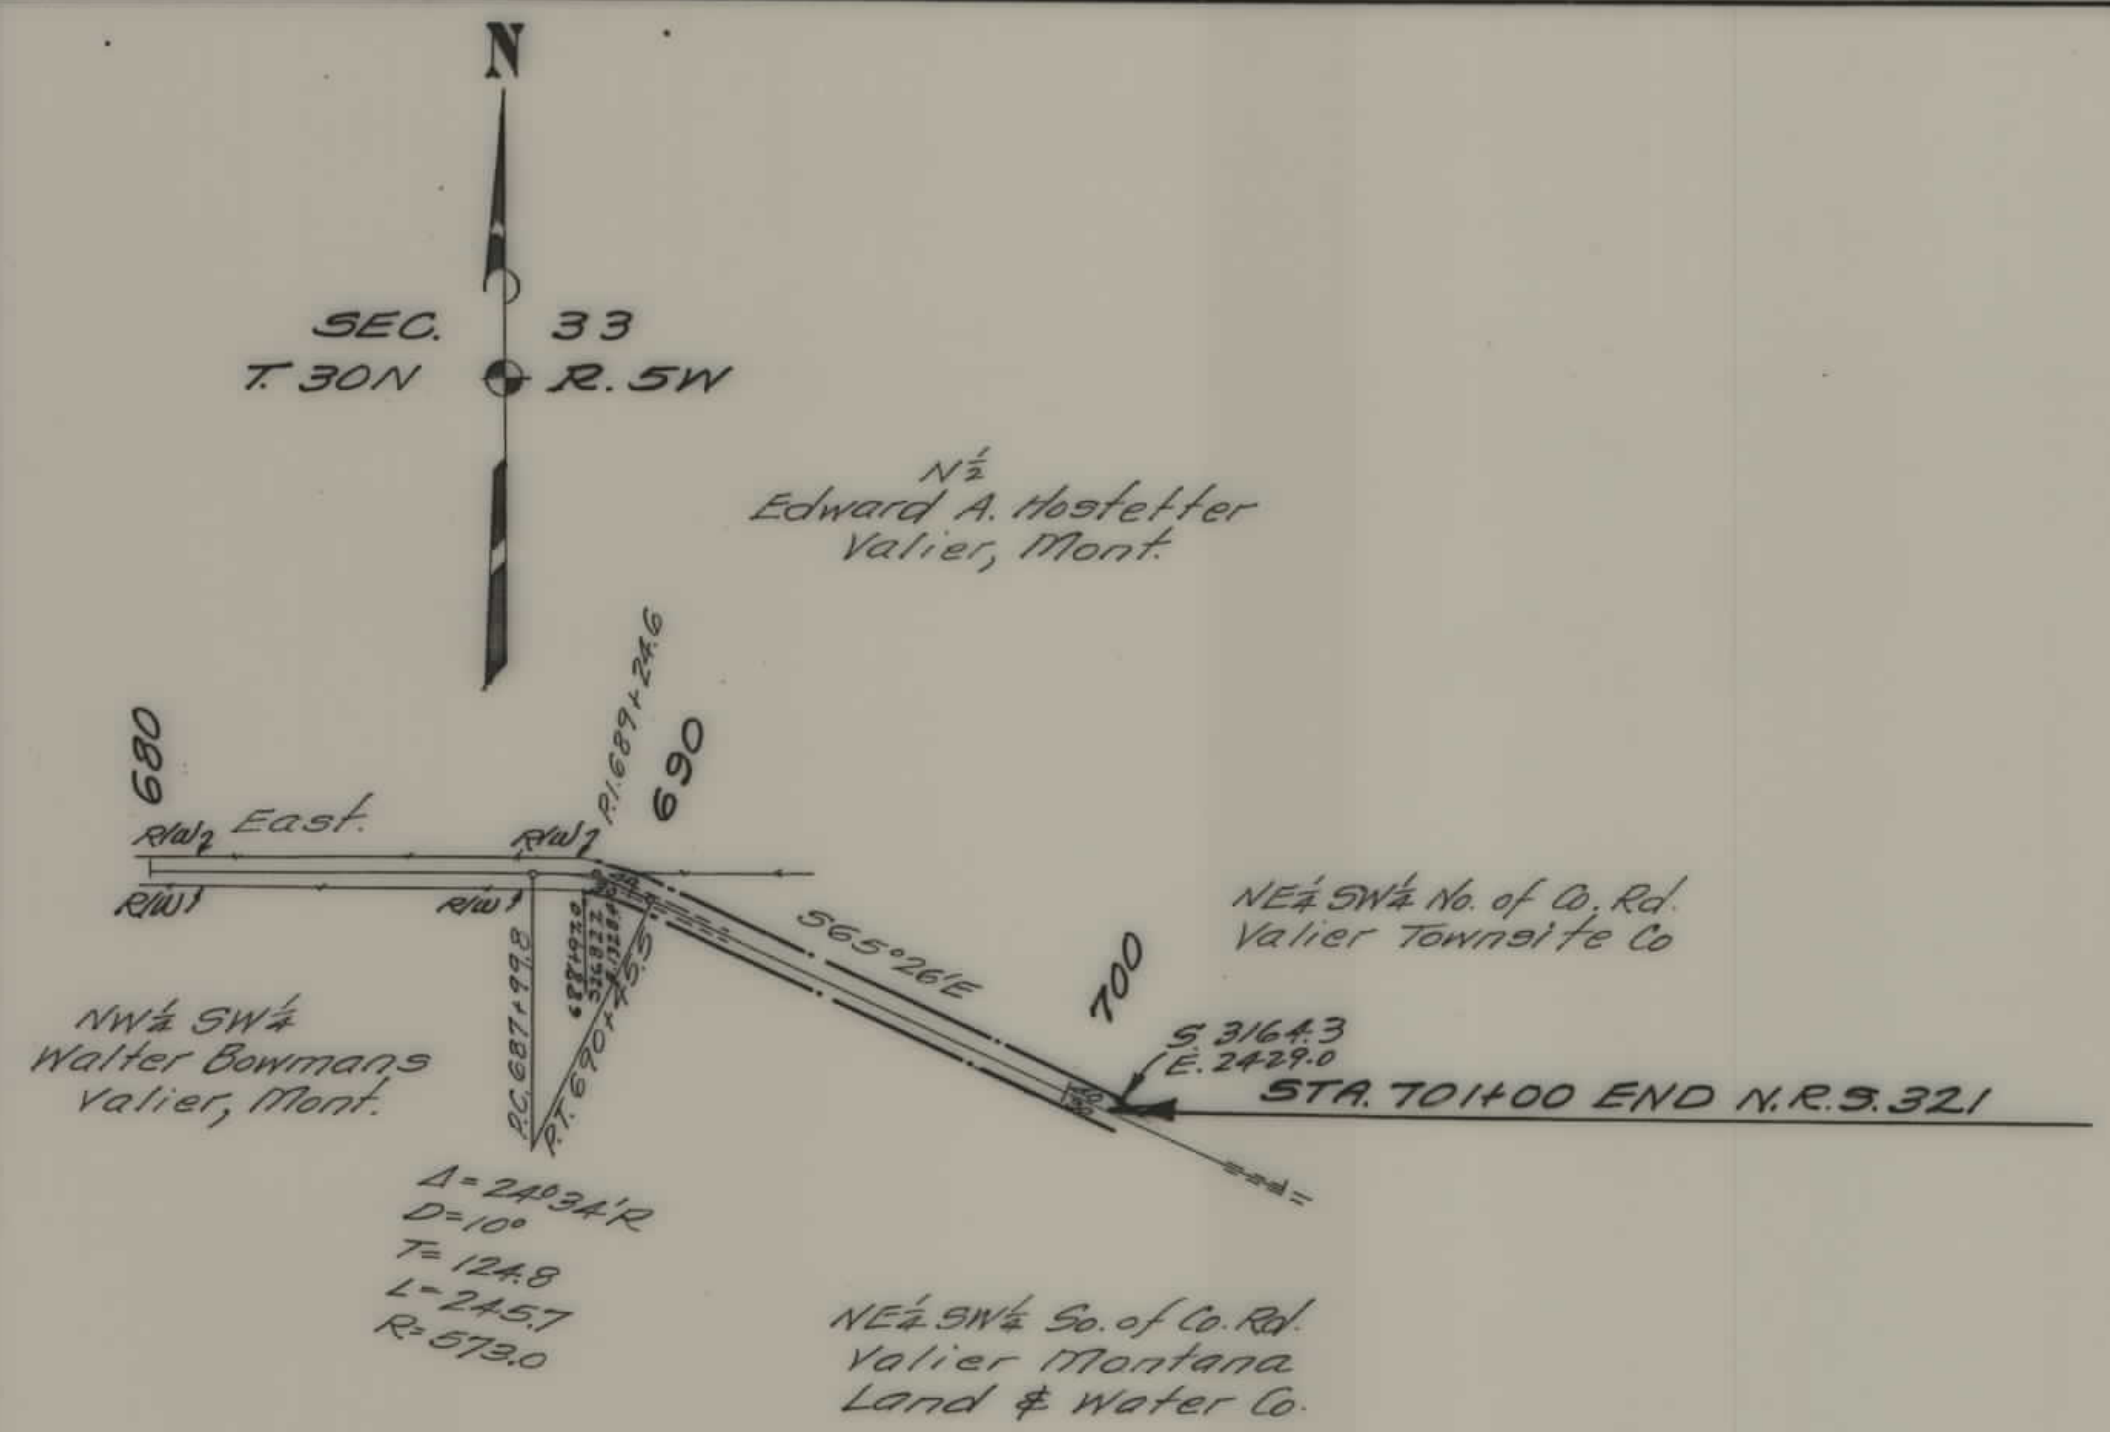

STATE OF MONTANA
STATE HIGHWAY COMMISSION
PLAT SHOWING LAND
REQUIRED FOR RIGHT OF WAY
PONDERA COUNTY

SCALE 1" = 400' MAP COMPLETED 4-4-34
DESCRIPTIONS WRITTEN BY EOP. DATE 4-5
DESCRIPTIONS CHECKED BY _____ DATE _____
APPROVED BY _____ PLANS E
APPROVED BY _____ R/W ENGINEER