



PLANS
NOT
TO
SCALE

FED. ROAD DIST. NO.	STATE	FED. AID PROJ. NO.	FISCAL YEAR	SHEET NO.	TOTL SHEET
1	MONT.	322		1	2

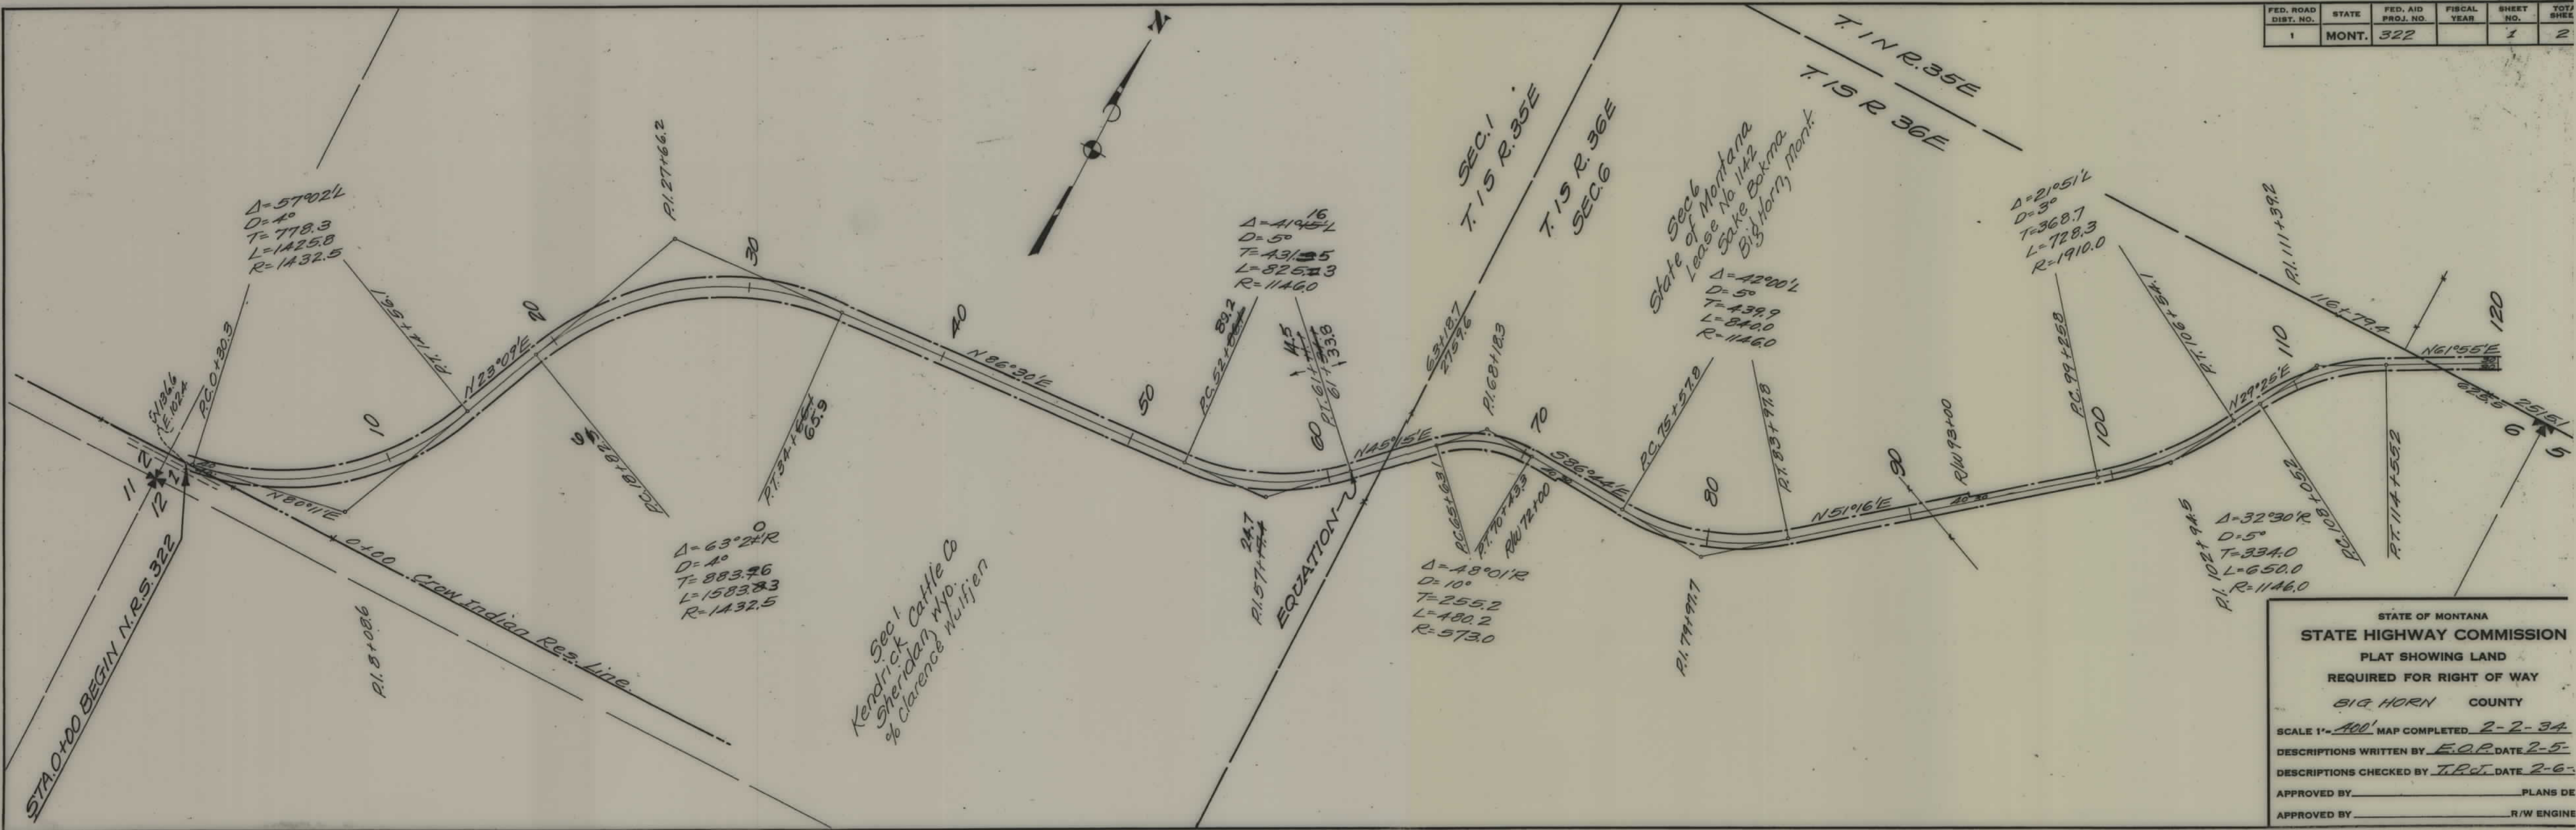

FED. ROAD DIST. NO.	STATE	FED. AID PROJ. NO.	FISCAL YEAR	SHEET NO.	TOT SHE
1	MONT.	322		2	2

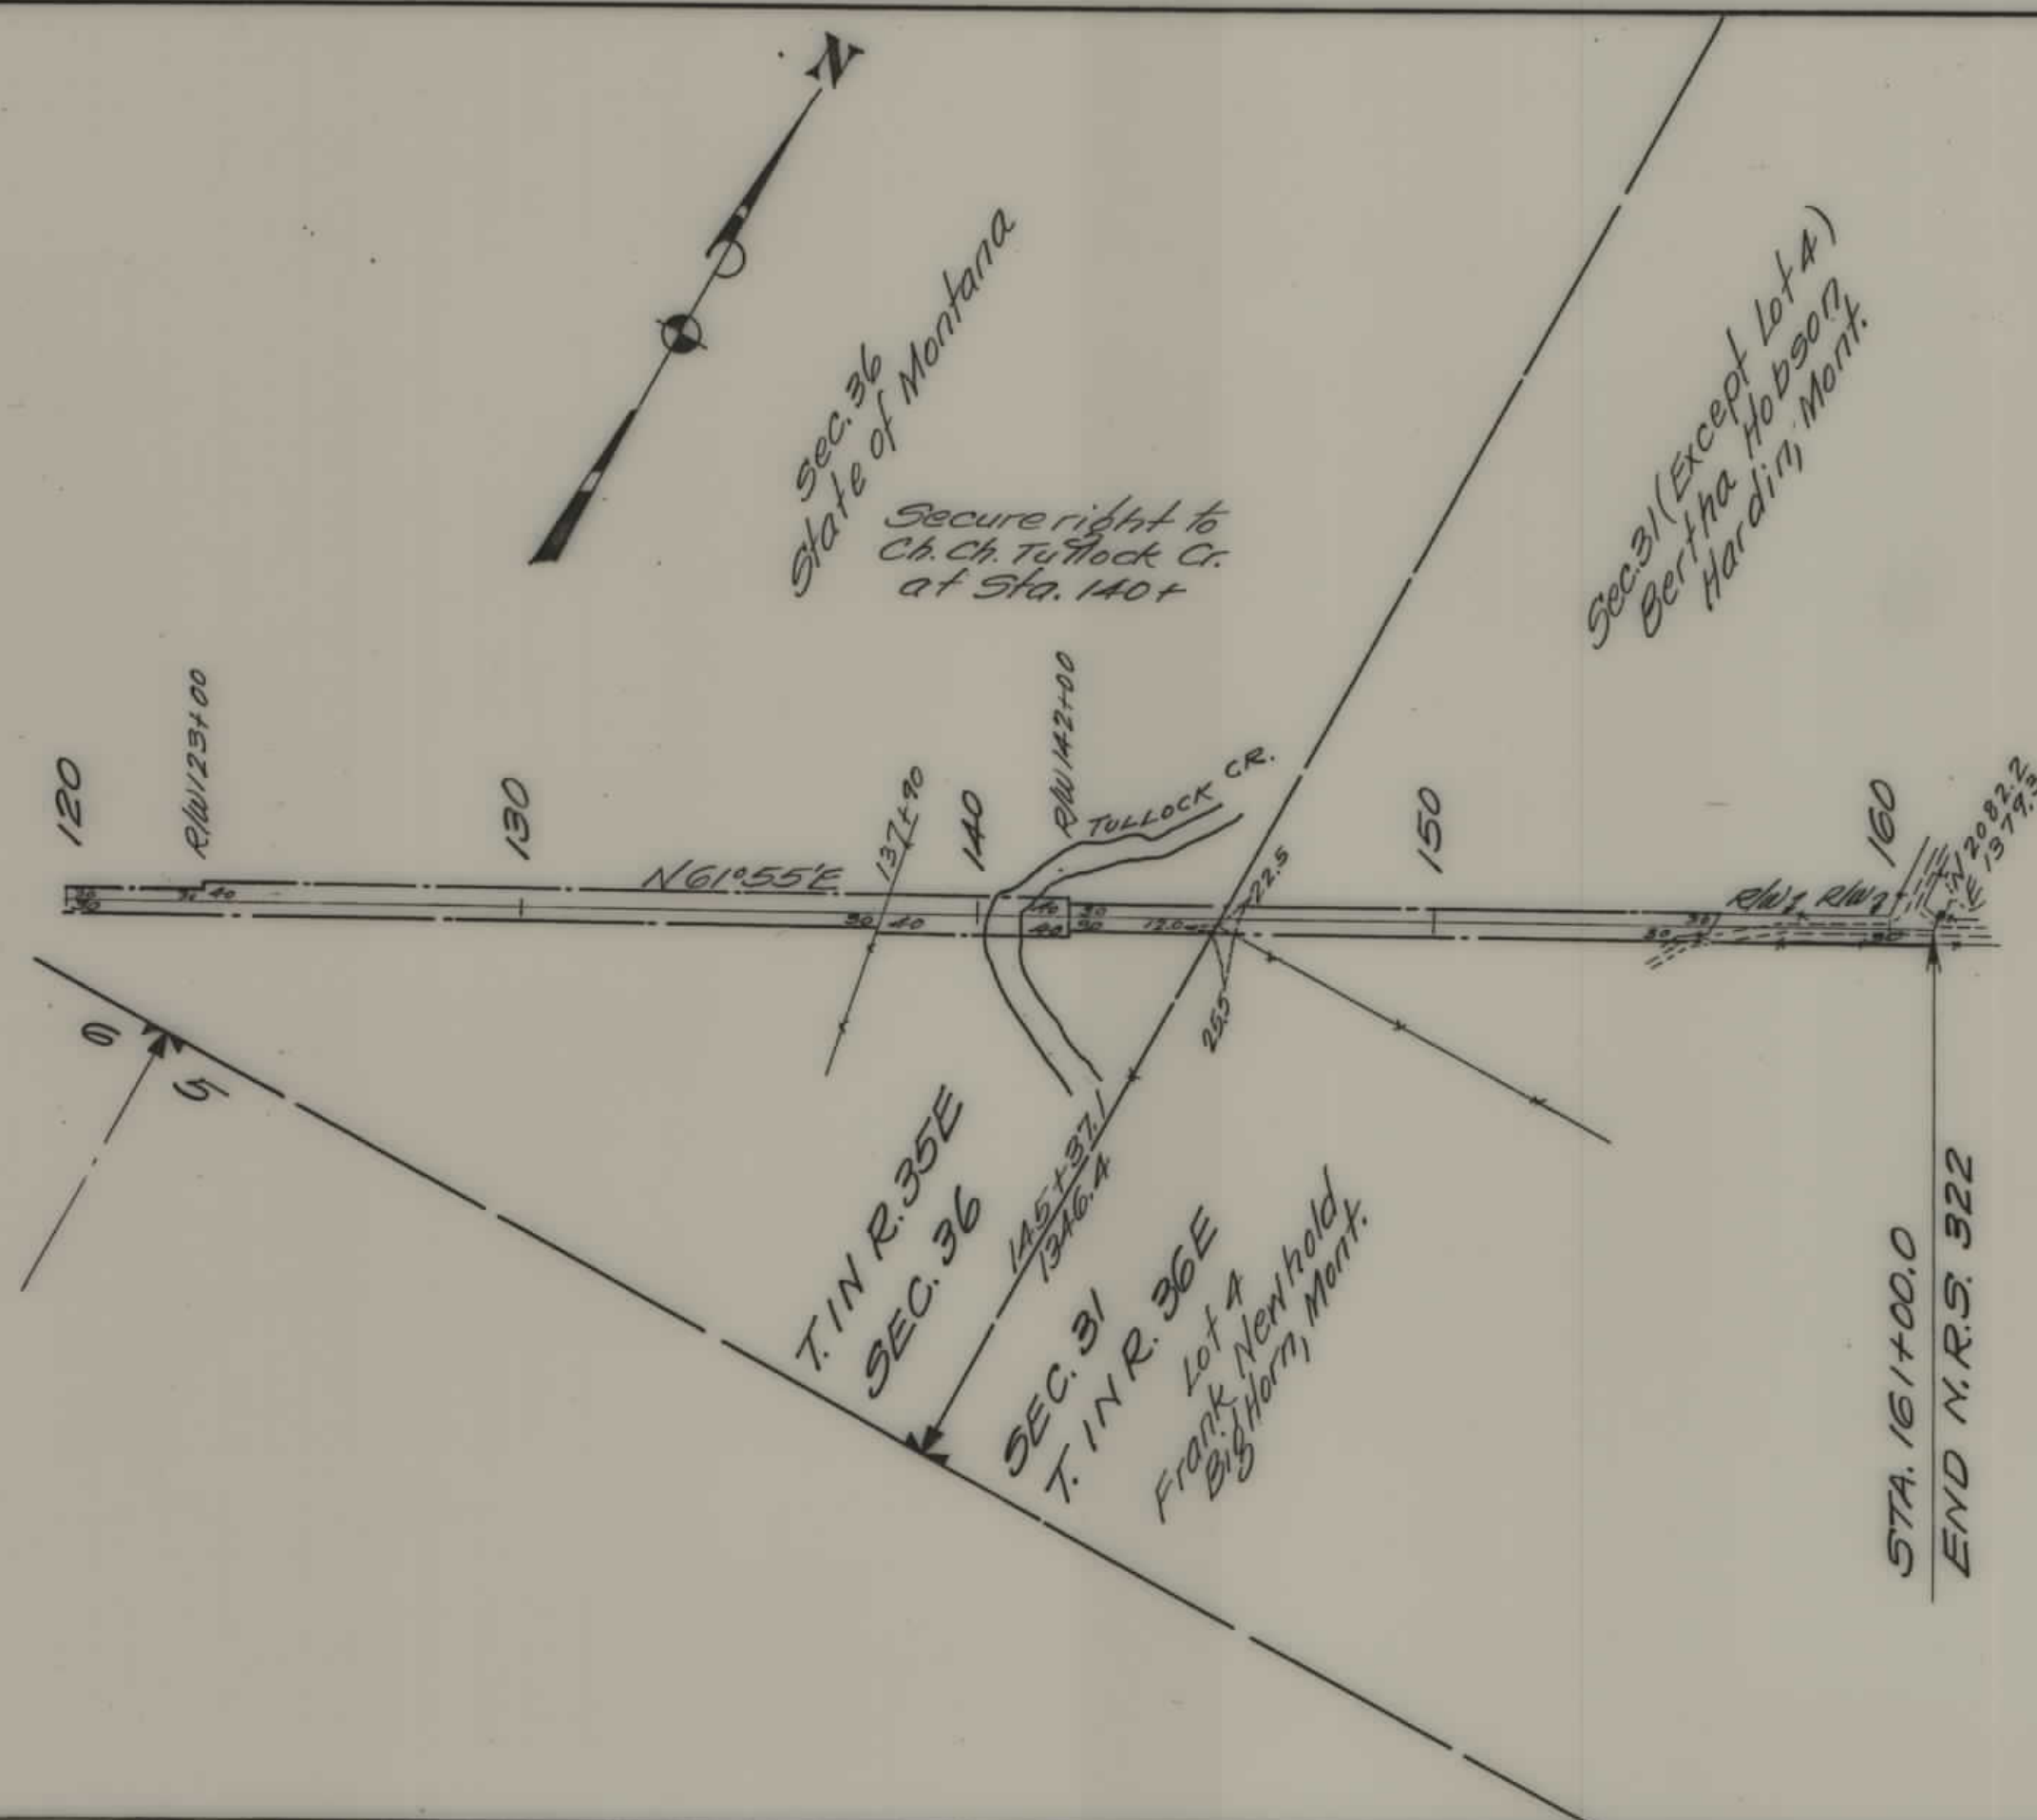

STATE OF MONTANA
STATE HIGHWAY COMMISSION
 PLAT SHOWING LAND
 REQUIRED FOR RIGHT OF WAY
BIG HORN COUNTY

SCALE 1" = 400' MAP COMPLETED 2-2-34
 DESCRIPTIONS WRITTEN BY E.O.P. DATE 2-5-
 DESCRIPTIONS CHECKED BY T.P.C. DATE 2-6-
 APPROVED BY _____ PLANS D
 APPROVED BY _____ R/W ENGIN