


PLANS
NOT
TO
SCALE

FED. ROAD DIST. NO.	STATE	FED. AID PROJ. NO.	FISCAL YEAR	SHEET NO.	TOTAL SHEETS
1	MONT.	324		1	2

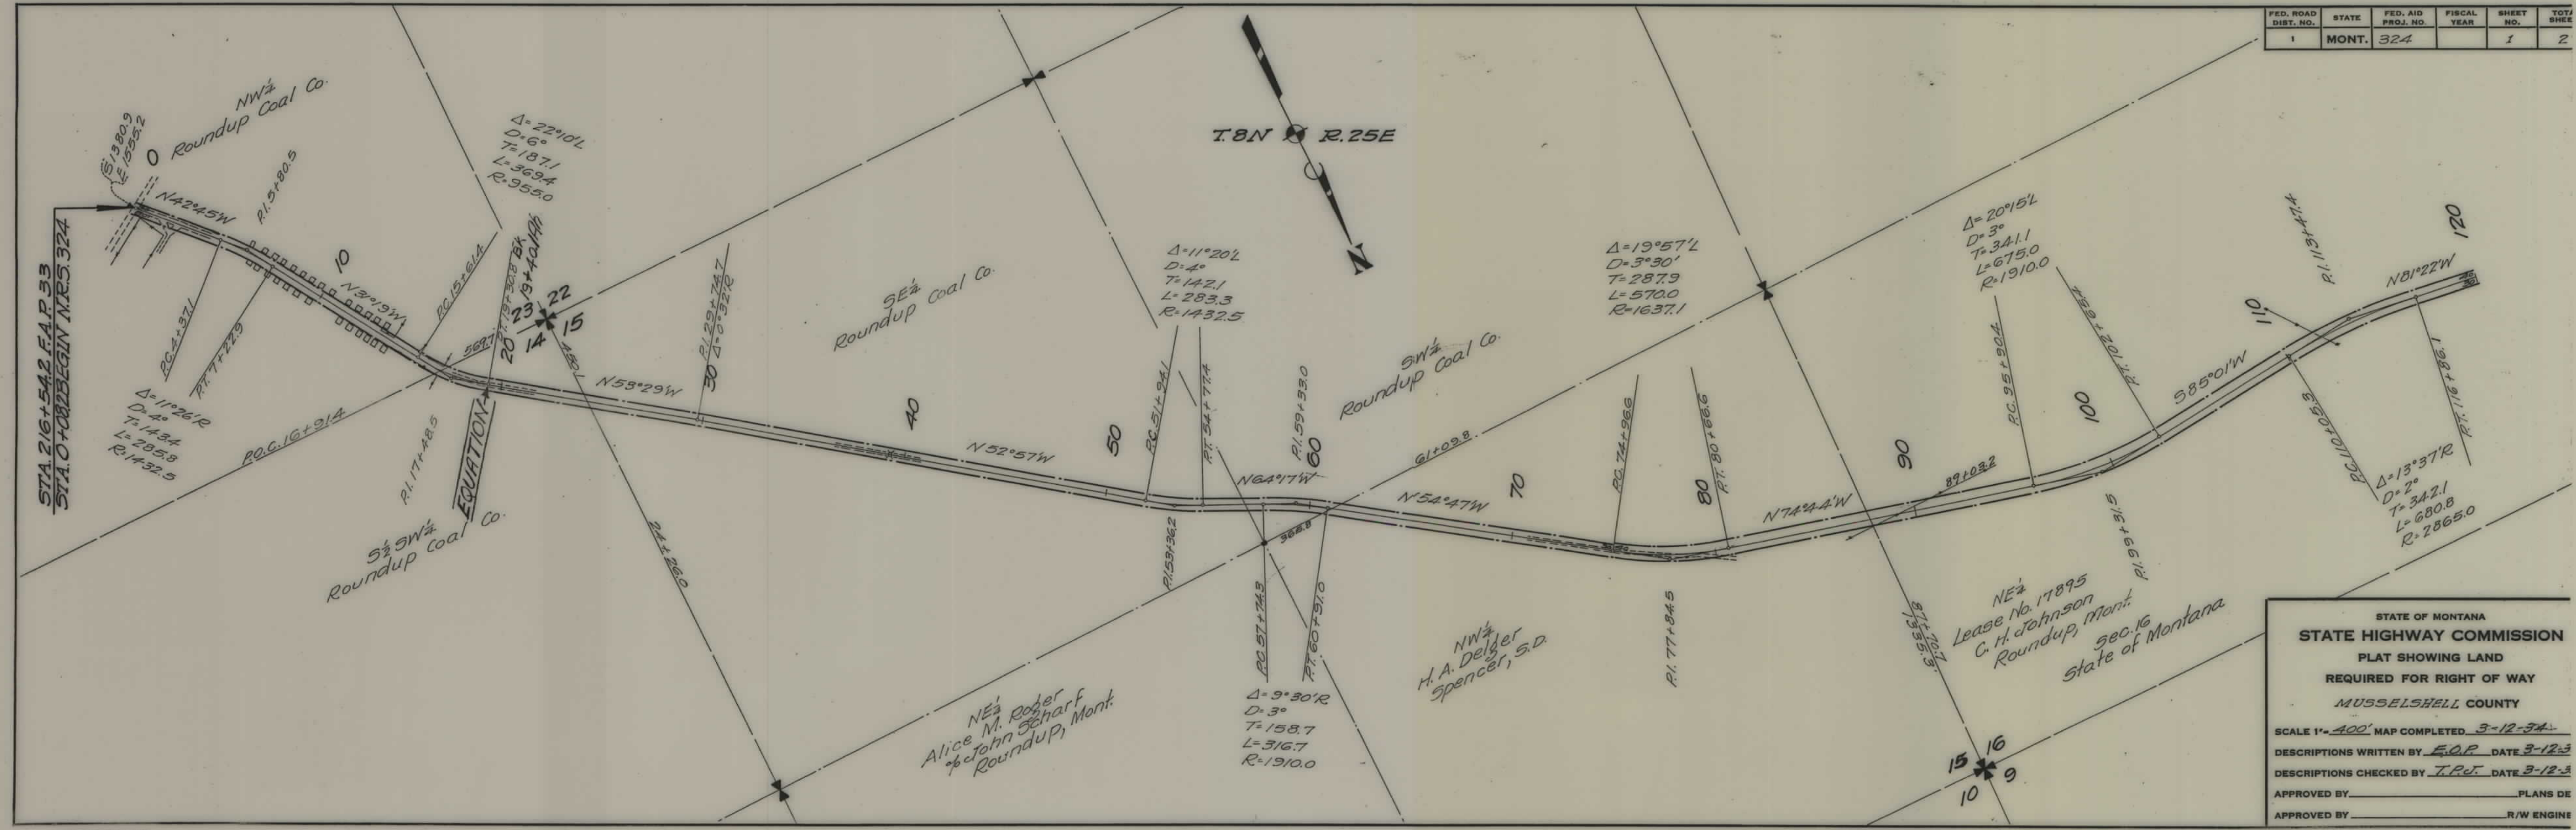


STATE OF MONTANA
STATE HIGHWAY COMMISSION
 PLAT SHOWING LAND
 REQUIRED FOR RIGHT OF WAY
 MUSSELSHELL COUNTY

SCALE 1"=400' MAP COMPLETED 3-12-34
 DESCRIPTIONS WRITTEN BY E.O.P. DATE 3-12-34
 DESCRIPTIONS CHECKED BY T.P.J. DATE 3-12-34

APPROVED BY _____ PLANS DE
 APPROVED BY _____ R/W ENGINE

FED. ROAD DIST. NO.	STATE	FED. AID PROJ. NO.	FISCAL YEAR	SHEET NO.	TOT SHEE
1	MONT.	324		2	2

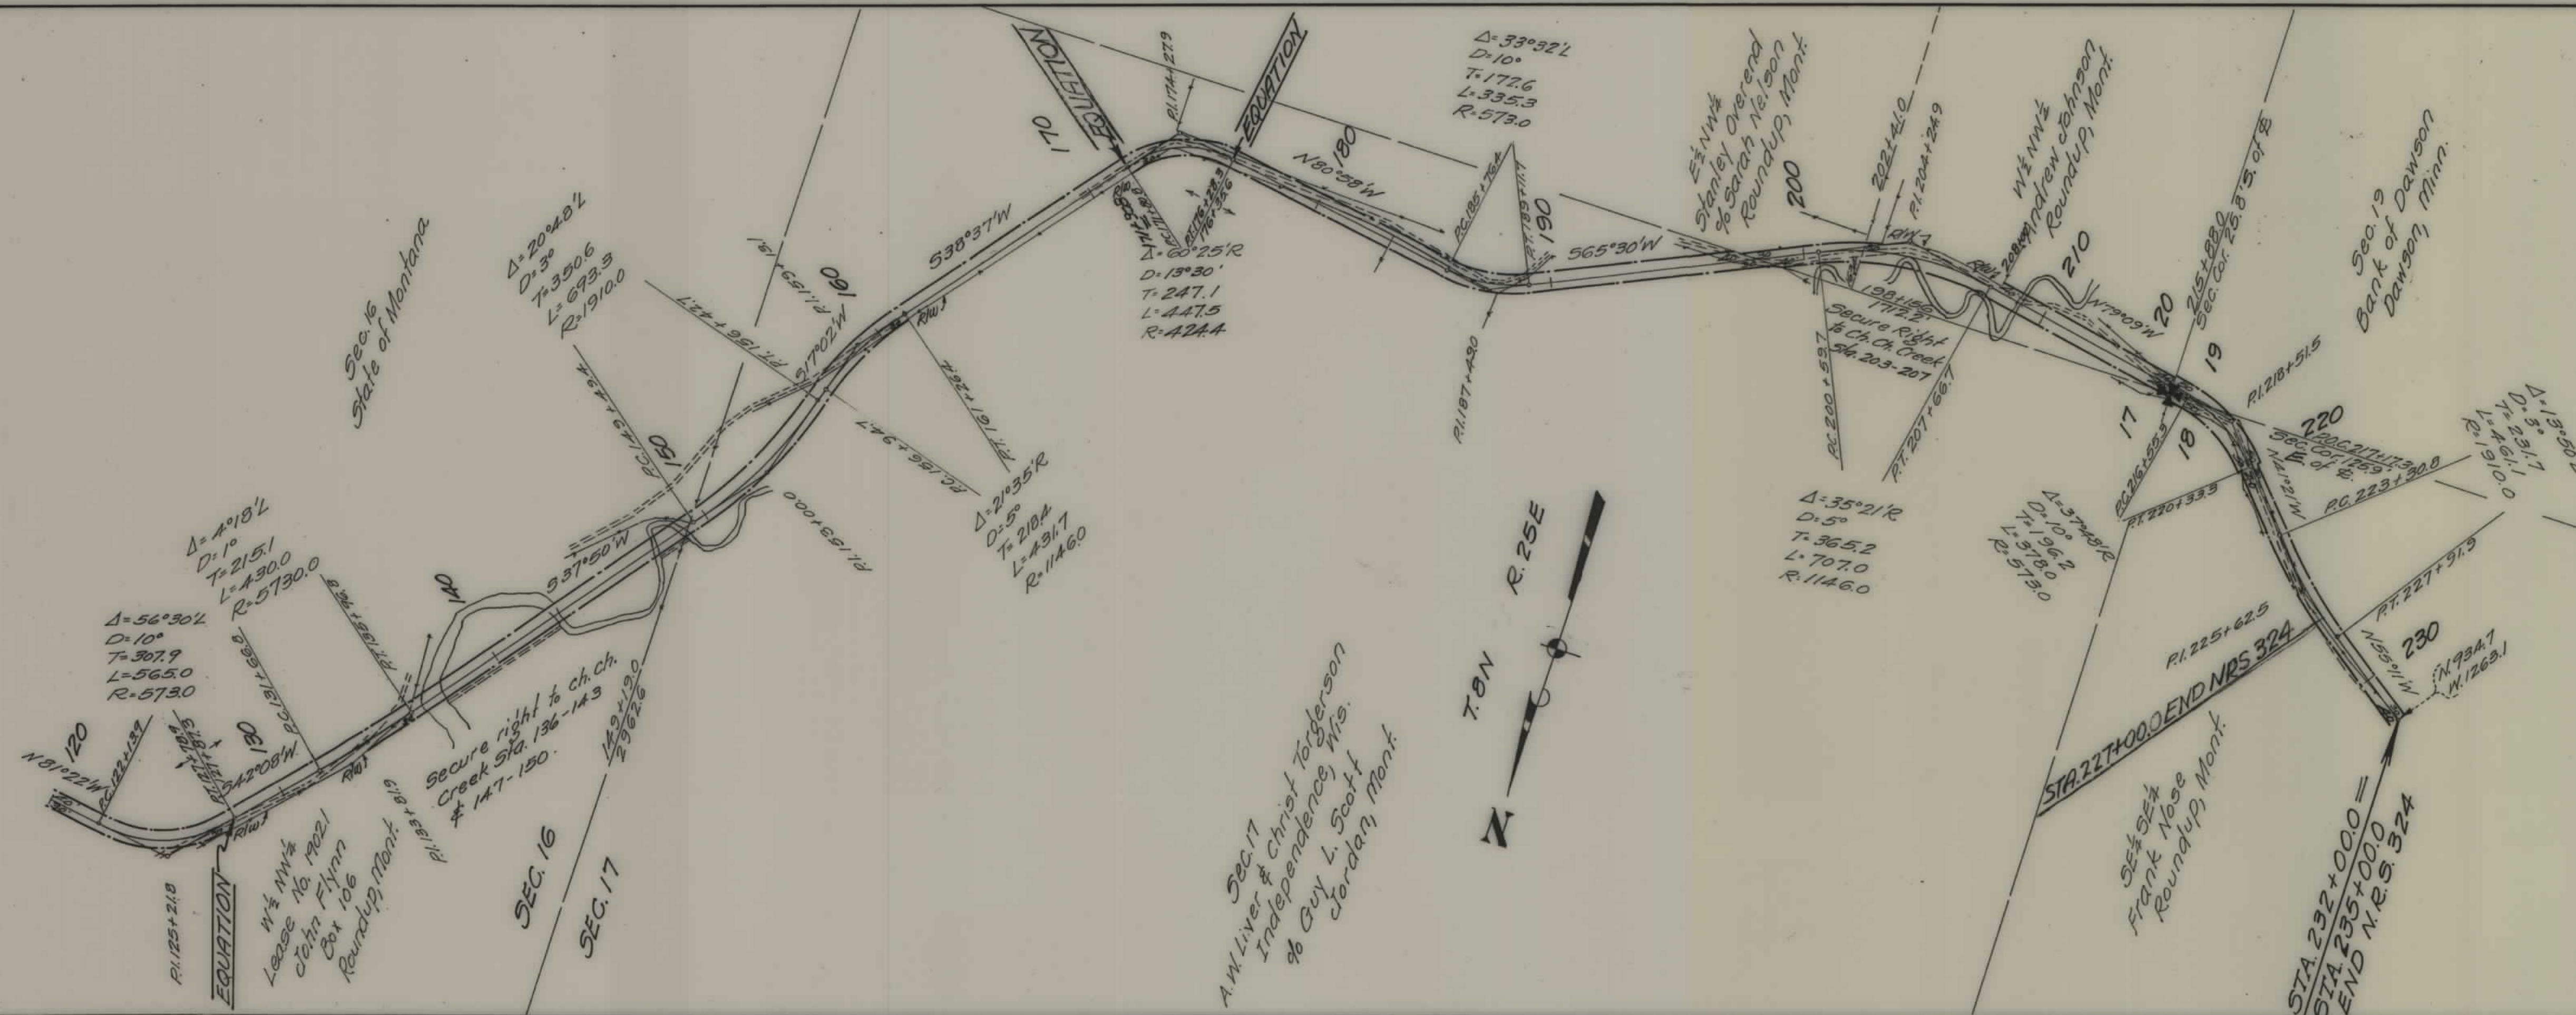

STATE OF MONTANA
STATE HIGHWAY COMMISSION
PLAT SHOWING LAND
REQUIRED FOR RIGHT OF WAY
MUSSELSHELL COUNTY

SCALE 1" = 100' MAP COMPLETED 3-12-34
 DESCRIPTIONS WRITTEN BY E.O.R. DATE 3-12-
 DESCRIPTIONS CHECKED BY T.P.J. DATE 3-12-
 APPROVED BY _____ PLANS DI
 APPROVED BY _____ R/W ENGIN