
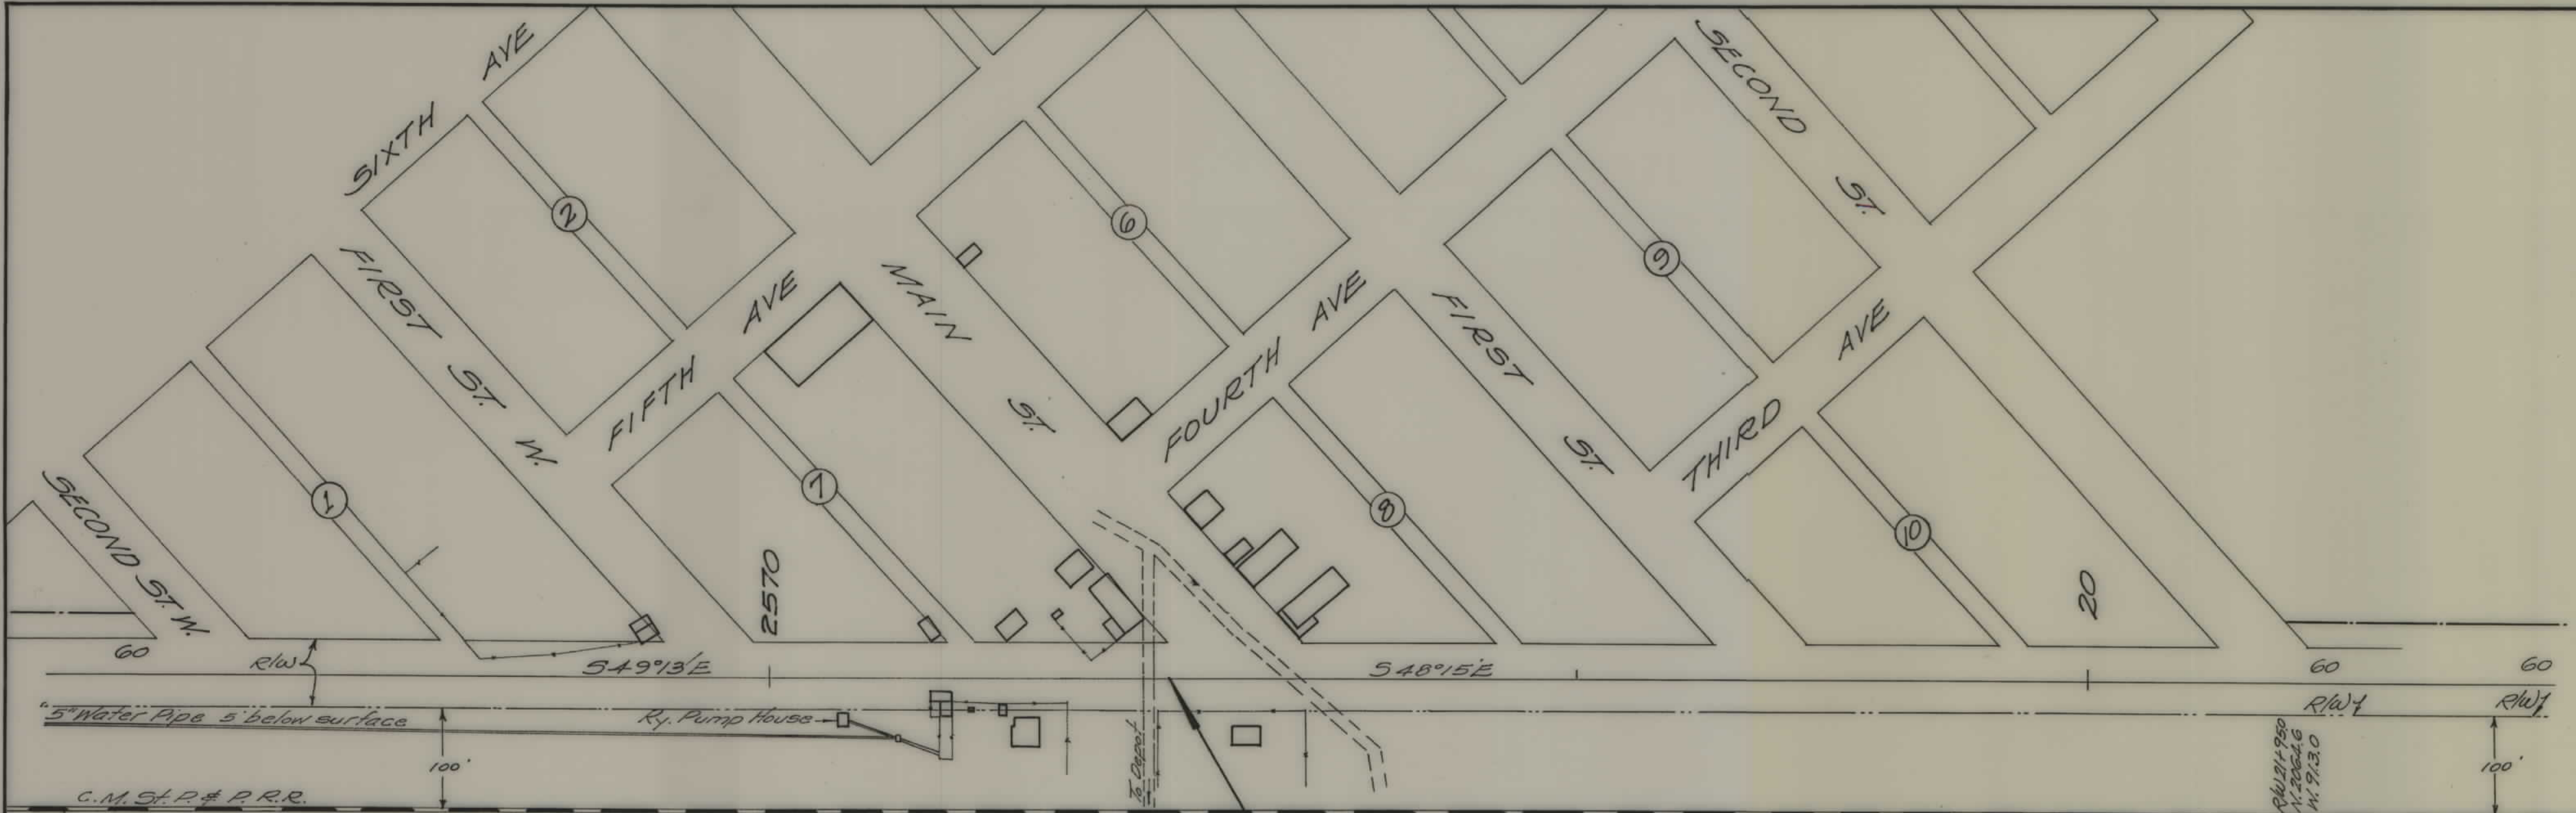


PLANS
NOT
TO
SCALE

FED. ROAD DIST. NO.	STATE	FED. AID PROJ. NO.	FISCAL YEAR	SHEET NO.	TOTAL SHEETS
1	MONT.	328-D		1	5

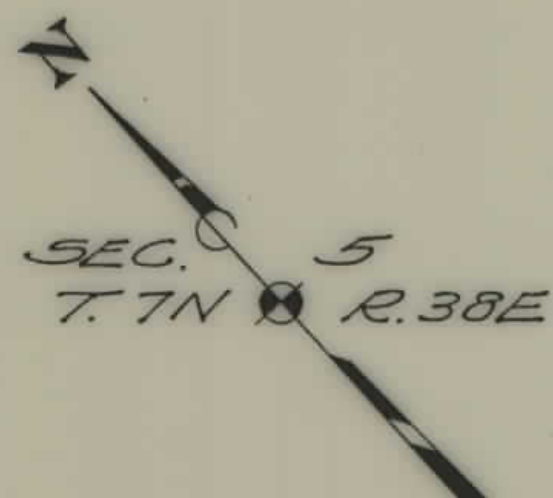


VANANDA
(Not Incorporated)


STA. 11+00.0 BEG. F.A.P. 328-D
STA. 2572+90.2 END F.A.P. 328 G(1)

STATE OF MONTANA
STATE HIGHWAY COMMISSION
 PLAT SHOWING LAND
 REQUIRED FOR RIGHT OF WAY
 ROSEBUD COUNTY
 SCALE 1"=100' MAP COMPLETED 9-30-36
 DESCRIPTIONS WRITTEN BY C.K.D. DATE 9-29-36
 DESCRIPTIONS CHECKED BY E.O.P. DATE 9-29-36
 APPROVED BY _____ PLANS DEPT.
 APPROVED BY _____ R/W ENGINEER

4

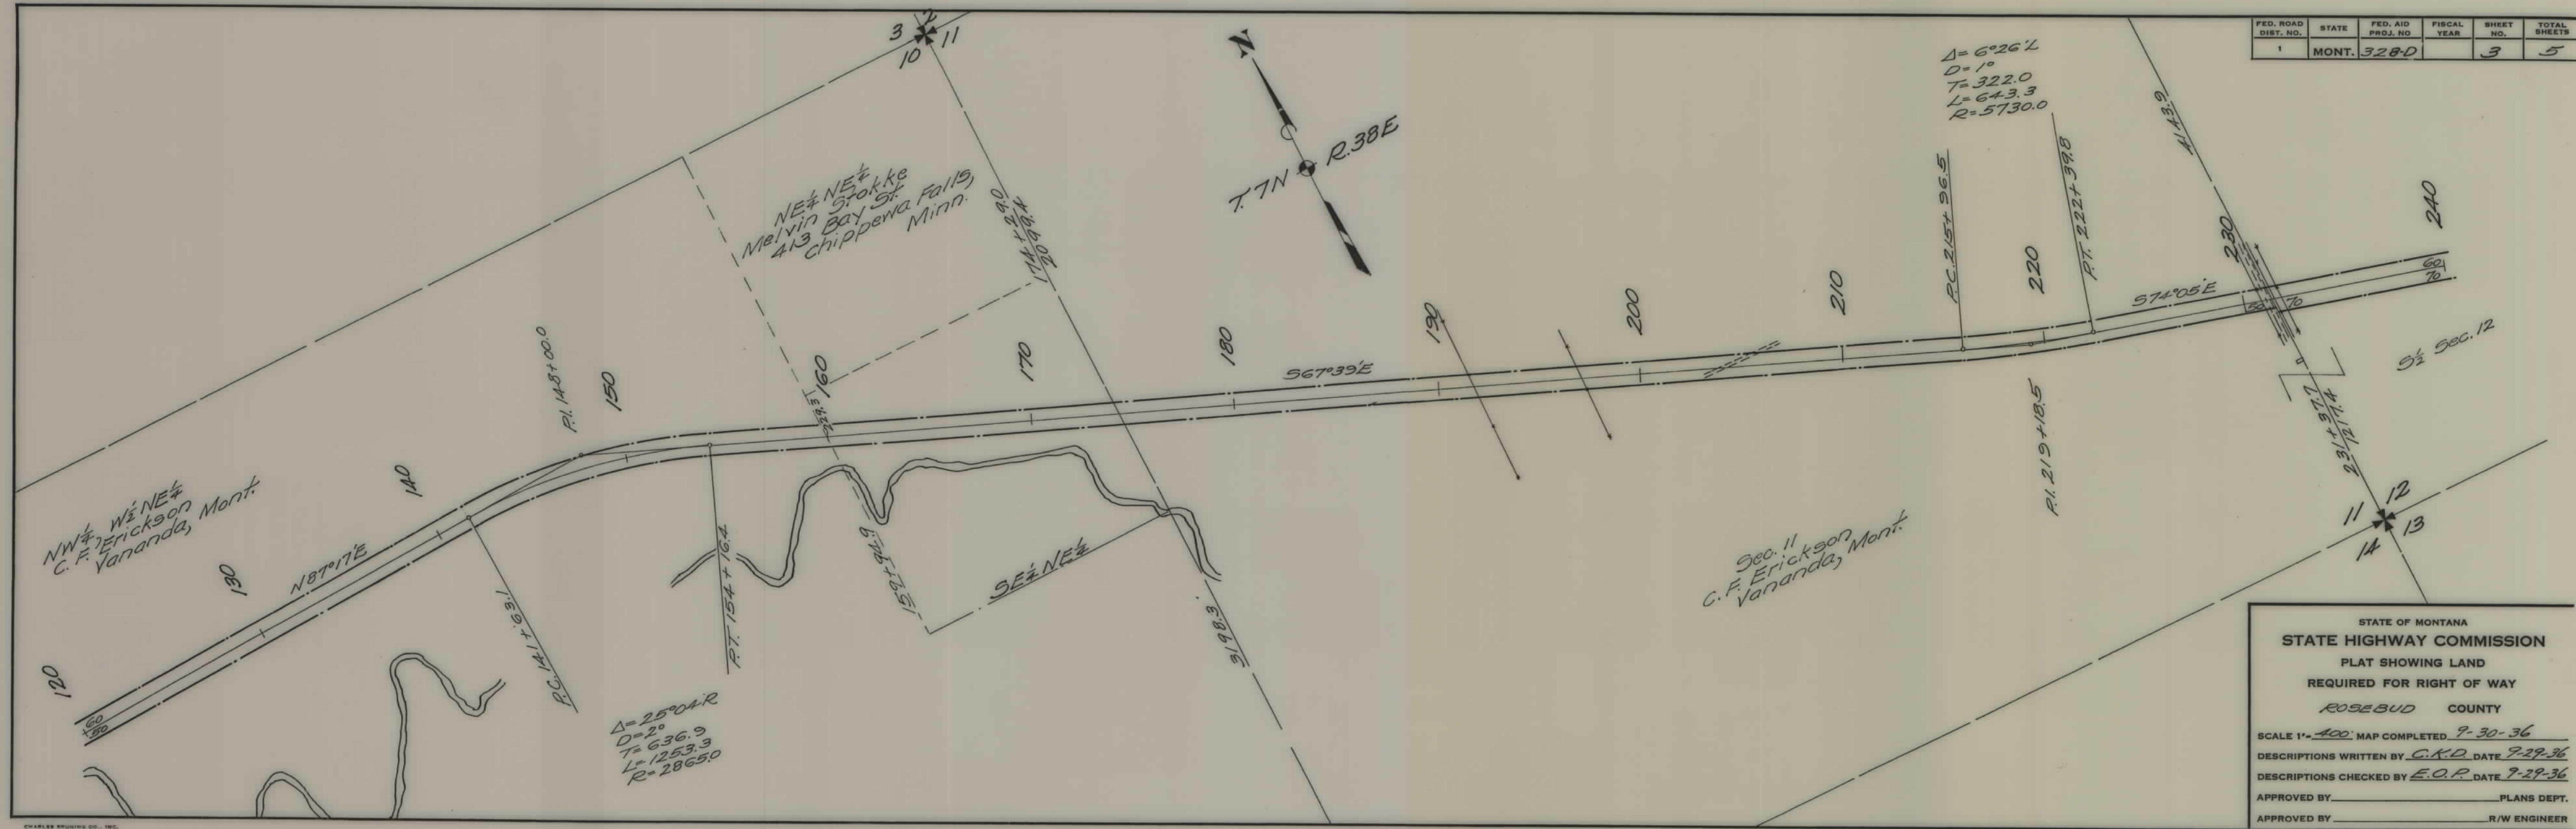

FED. ROAD DIST. NO.	STATE	FED. AID PROJ. NO.	FISCAL YEAR	SHEET NO.	TOTAL SHEETS
1	MONT.	328-D		4	5

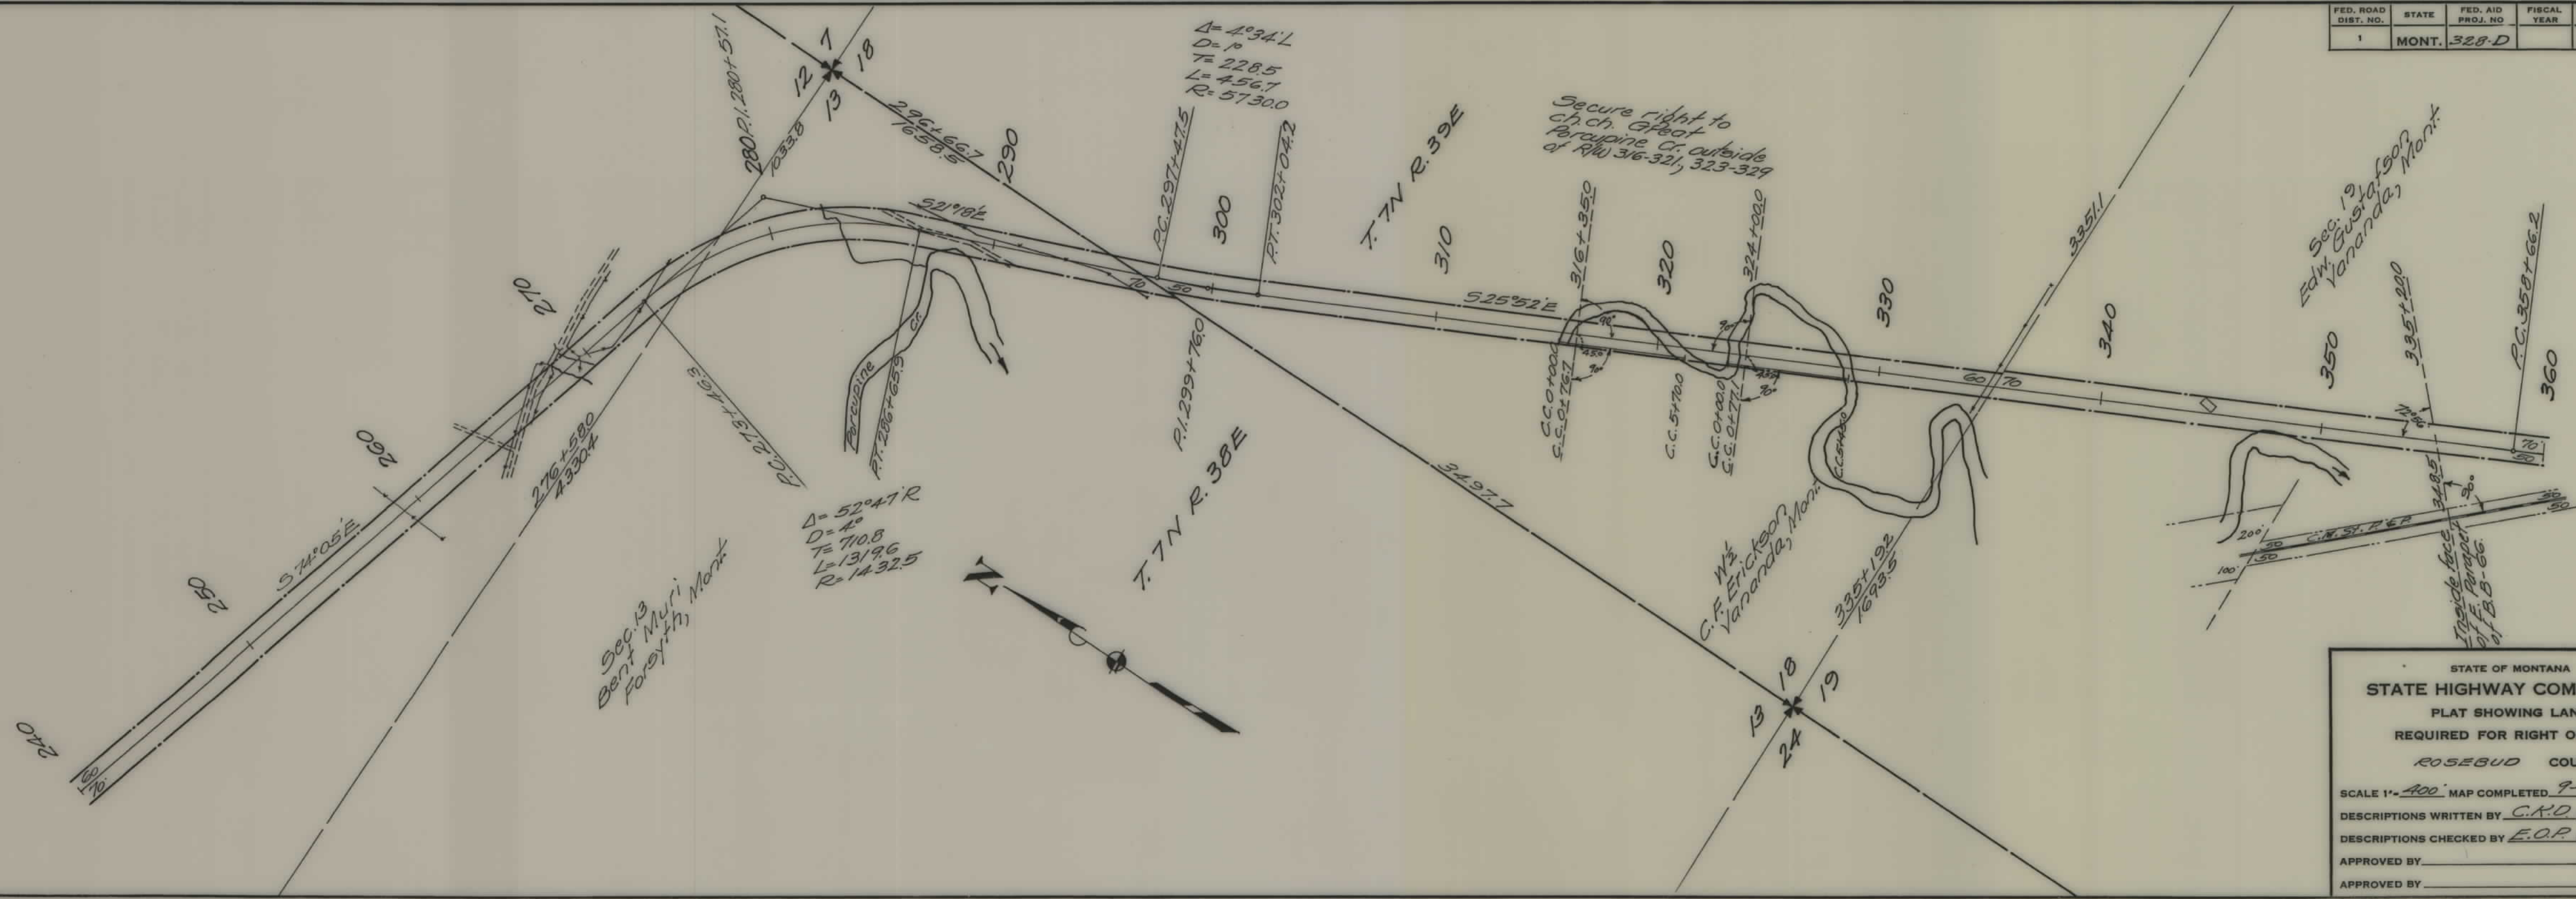

STATE OF MONTANA
STATE HIGHWAY COMMISSION
 PLAT SHOWING LAND
 REQUIRED FOR RIGHT OF WAY
 ROSEBUD COUNTY

SCALE 1"=400' MAP COMPLETED 9-30-36
 DESCRIPTIONS WRITTEN BY C.K.D. DATE 9-29-36
 DESCRIPTIONS CHECKED BY E.O.P. DATE 9-29-36

APPROVED BY _____ PLANS DEPT.
 APPROVED BY _____ R/W ENGINEER

